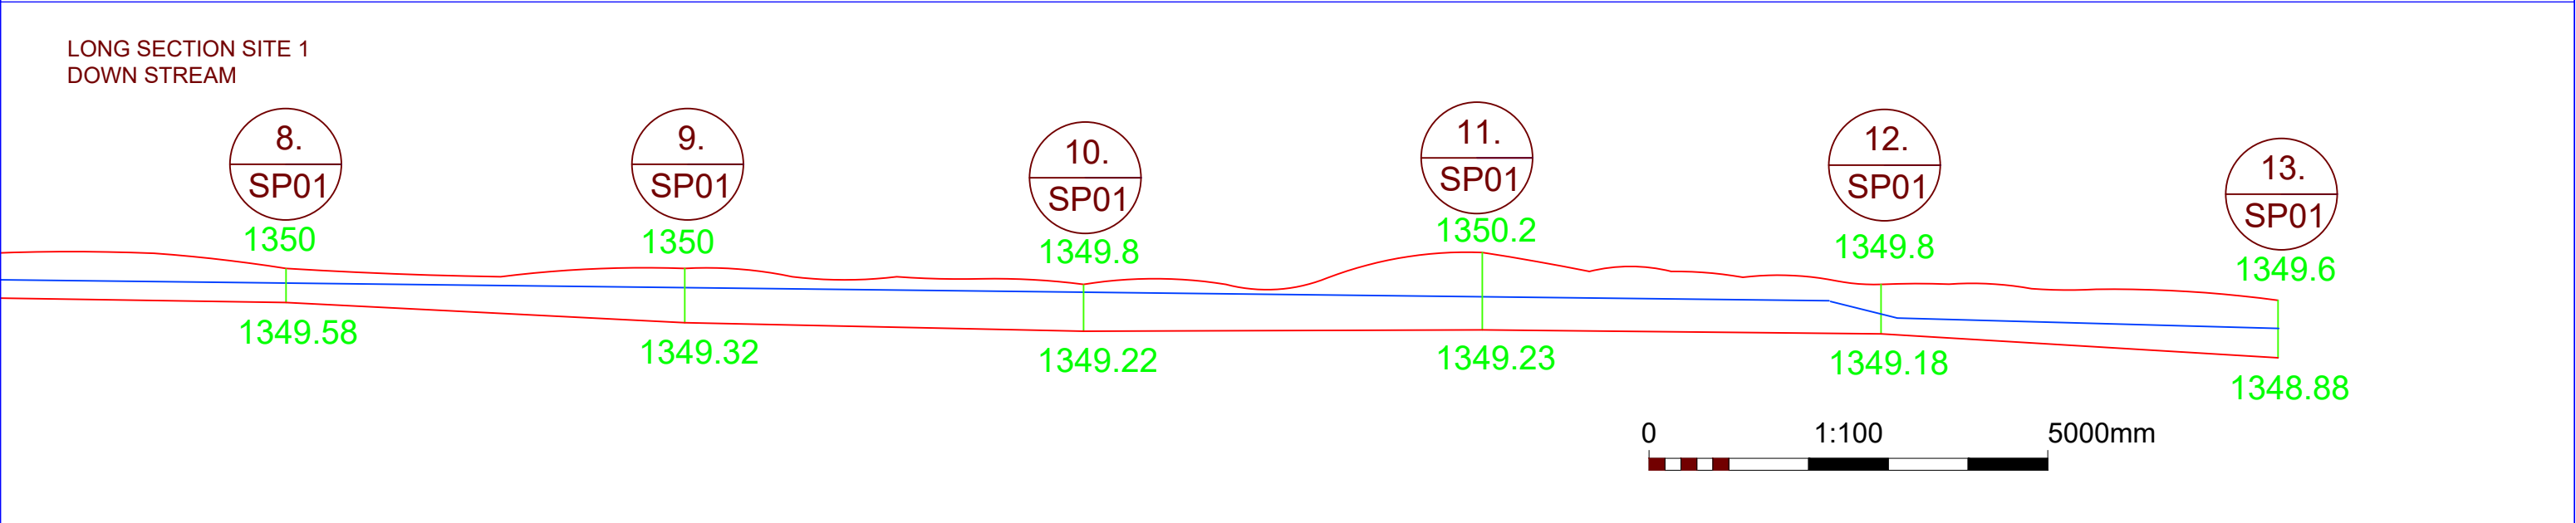
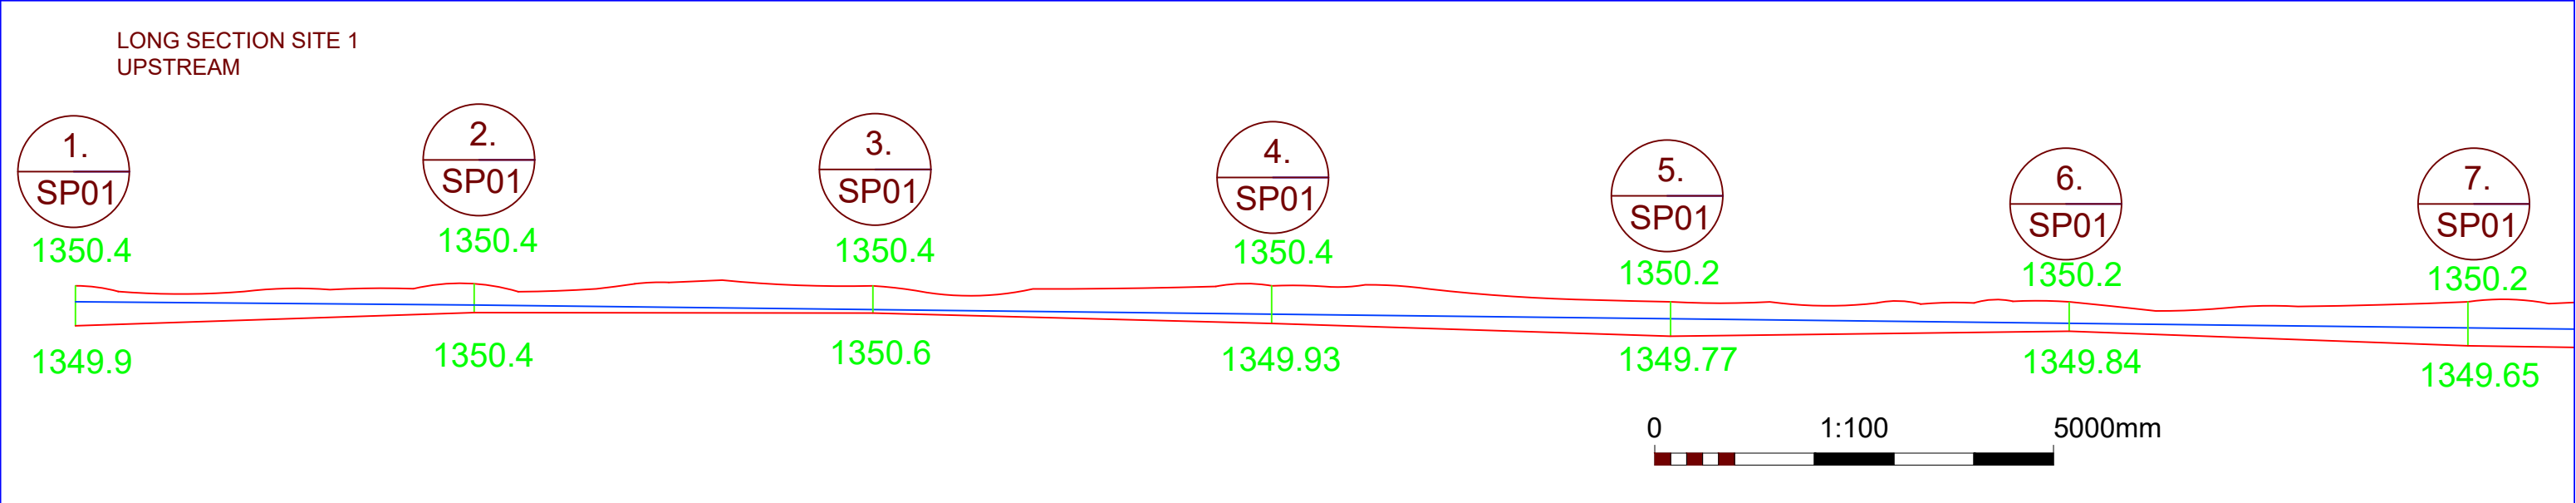
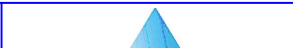


LEGEND

- WATER LEVEL
- CROSS SECTIONS
- BANK AND CREEK BED

Rev	Date	Description	Scale: 1:4000 @A3		SNOW MAKING SM POND			CHANNEL WIDENING						
0	19/09/2025	Draft for review						LONG SECTION DETAIL			Revision 1	Sheet 7/7		
1	19/09/2025	Issue for DA			Designed by M WESTLAKE			Checked by R NURIDIN			Approved by – date 19/09/2025		File name Long Section and Cross Sediton.dwg	