


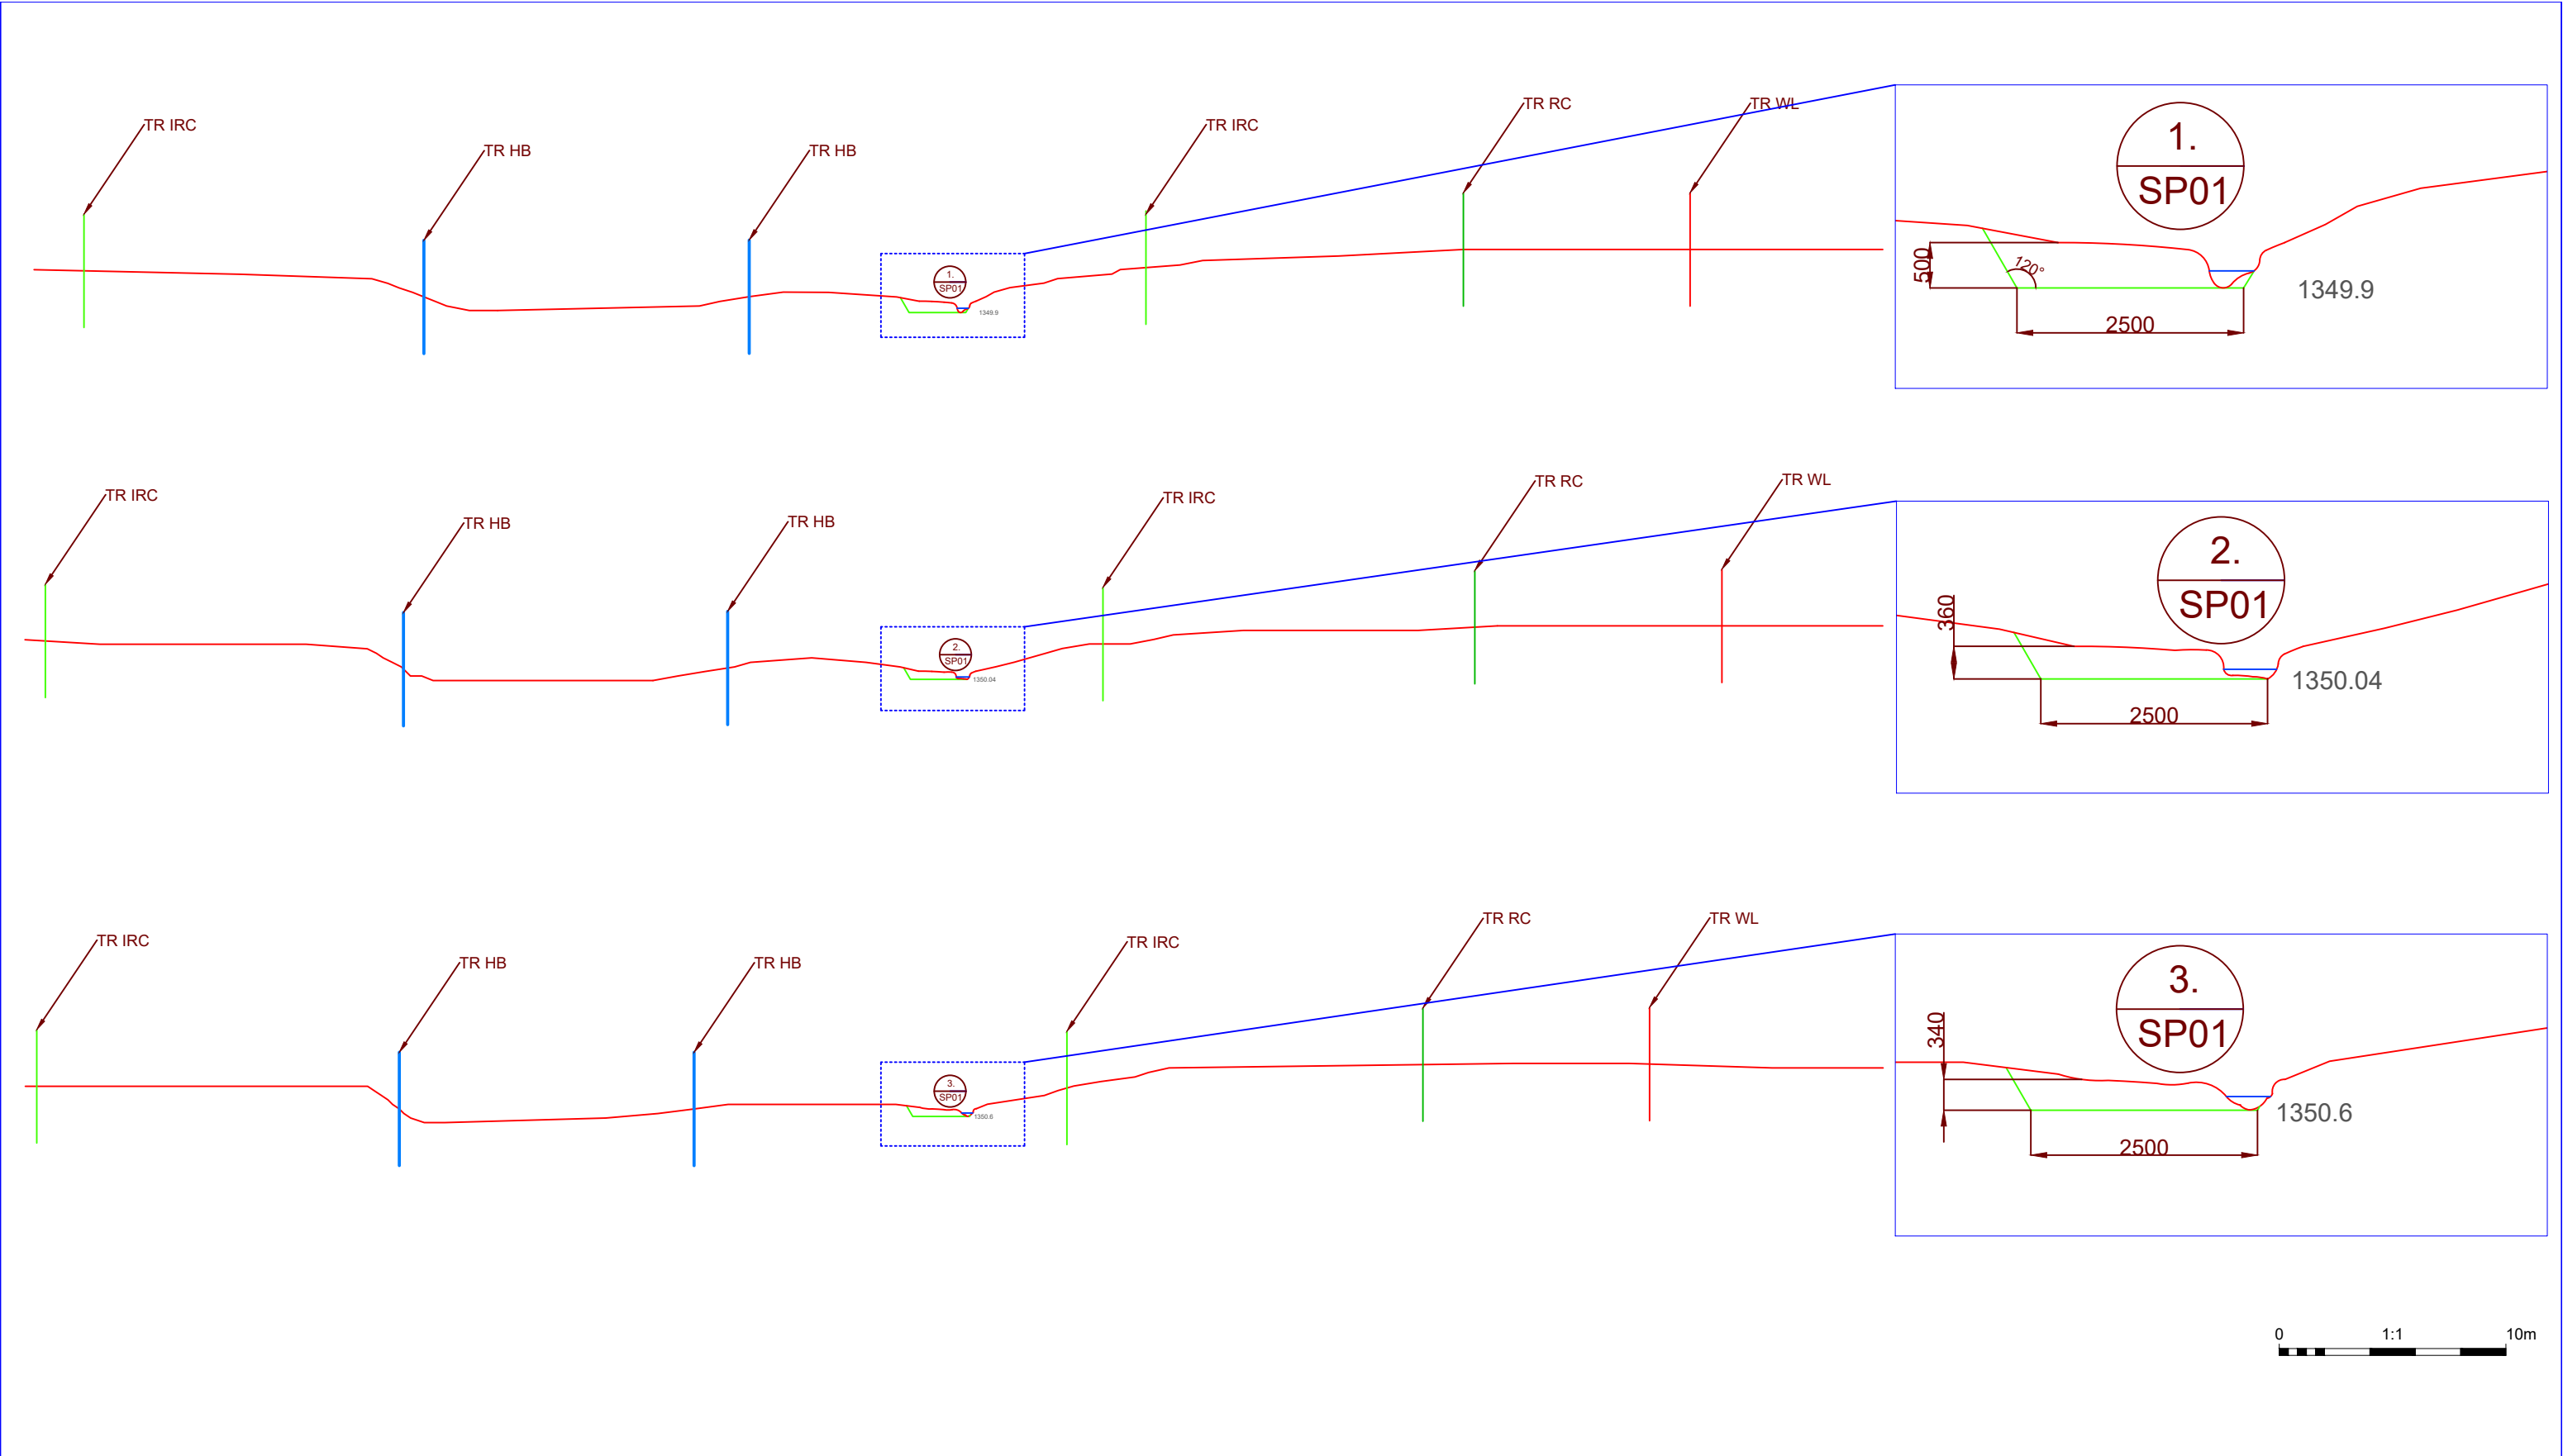

| Rev | Date       | Description      | Scale: 1:7000 @A3 |  |  |  | SNOW MAKING<br>SM POND    |                         | CHANNEL WIDENING                 |                                                |          |
|-----|------------|------------------|-------------------|--|---------------------------------------------------------------------------------------|--|---------------------------|-------------------------|----------------------------------|------------------------------------------------|----------|
| 0   | 19/09/2025 | Draft for review |                   |  |                                                                                       |  |                           |                         | CROSS SECTION DETAIL 1-3         |                                                | Revision |
| 1   | 19/09/2025 | Issue for DA     |                   |  |                                                                                       |  |                           |                         |                                  |                                                | 1        |
|     |            |                  |                   |  |                                                                                       |  |                           |                         |                                  |                                                | Sheet    |
|     |            |                  |                   |  |                                                                                       |  |                           |                         |                                  |                                                | 1/7      |
|     |            |                  |                   |  |                                                                                       |  | Designed by<br>M WESTLAKE | Checked by<br>R NURIDIN | Approved by – date<br>19/09/2025 | File name<br>Long Section and Cross Sciton.dwg |          |