


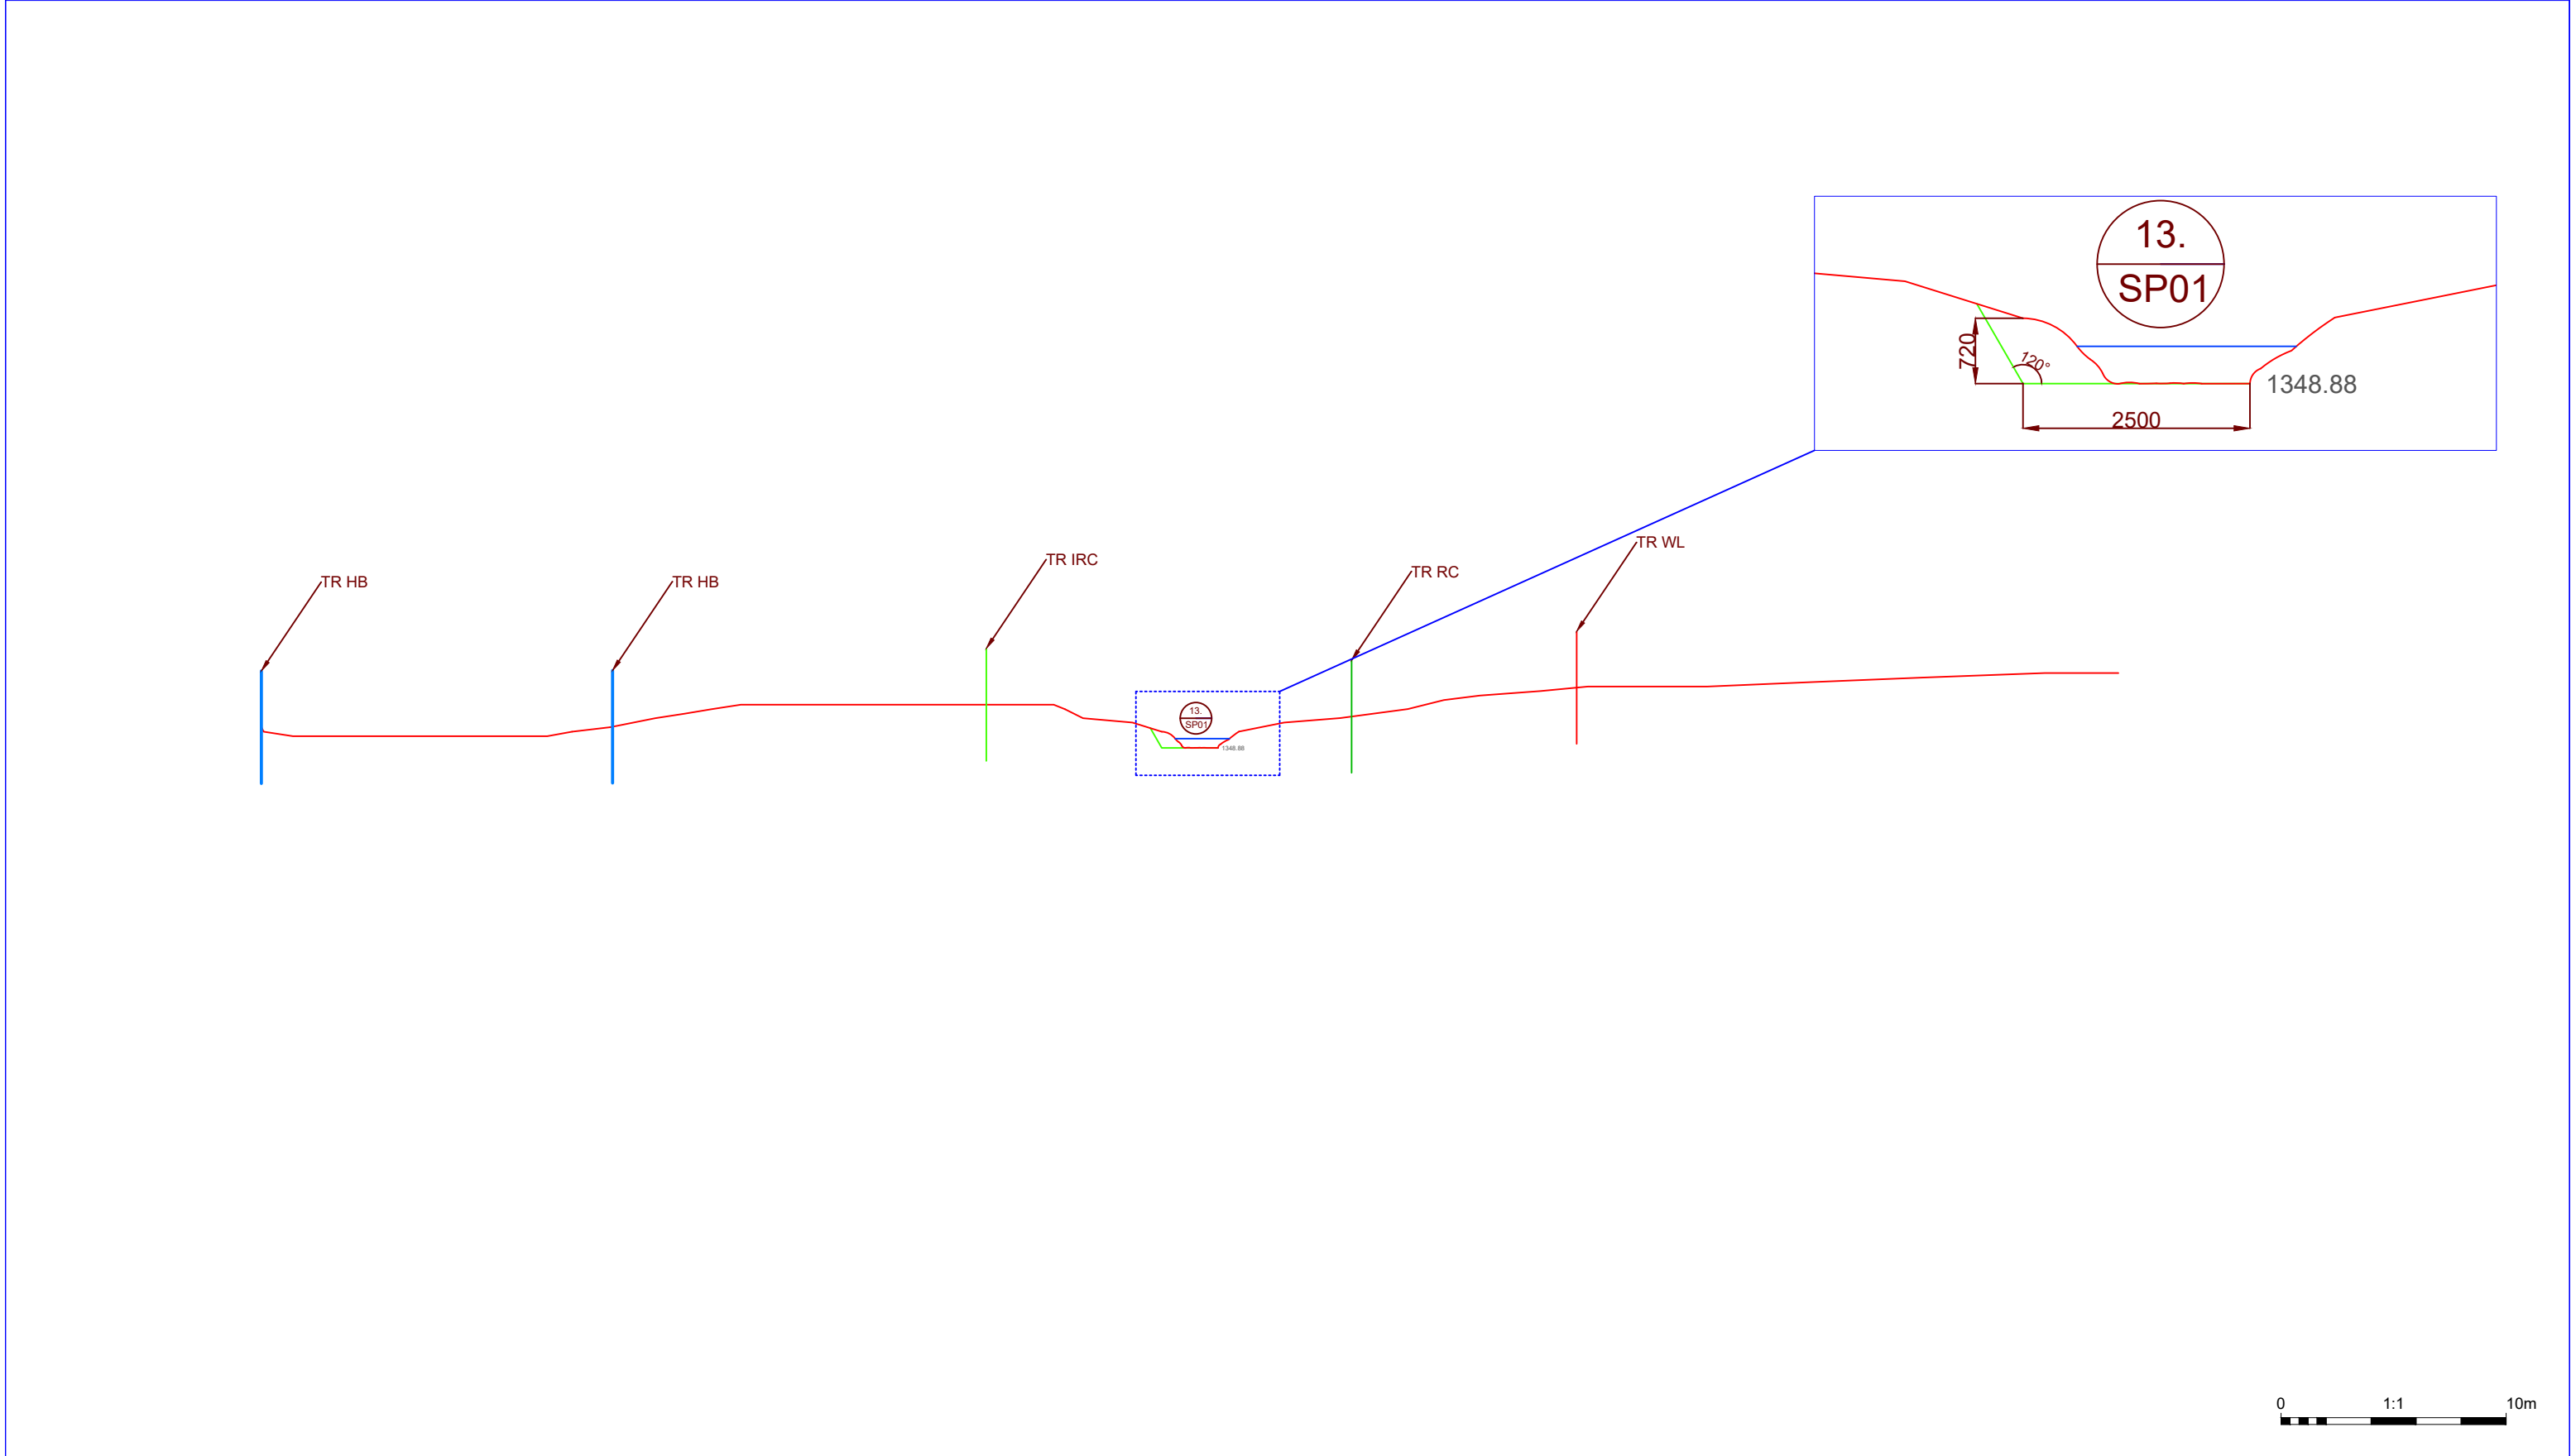

Rev	Date	Description	Scale: 1:7000 @A3		SNOW MAKING SM POND			CHANNEL WIDENING		
0	19/09/2025	Draft for review						CROSS SECTION DETAIL 13		Revision 1
1	19/09/2025	Issue for DA			Designed by M WESTLAKE			Checked by R NURIDIN	Approved by – date 19/09/2025	File name Long Section and Cross Seciton.dwg