

Shadows - 0900

1 : 500

Do not scale drawings - refer to figured dimensions only. Any discrepancies shall immediately be referred to the architect for clarification.
All drawings may not be reproduced or distributed without prior permission from the architect. Rainsford Architecture and Design retains all copyright and IP to the material prepared unless indicated otherwise.

Rev	Description	Date
A	Site Options	07.02.2020
K	Revised for Comment	04.03.2021
L	Issued for Coordination	08.03.2021
N	Issued for Planning Approval	23.04.2021
O	Revised for Planning	03.09.2021



a. PO Box 261 Newcastle NSW 2300
e. studio@r-ad.com.au
m. 0419 281 574
w. www.r-ad.com.au

ABN 70 619 983 023

CONCEPT DESIGN

46 FITZROY ST, CARRINGTON - COMMERCIAL DEVELOPMENT
Shadow Diagrams - 21st June 0900

PORT OF NEWCASTLE

PROJECT NUMBER


DATE

2020-116

SEPTEMBER 2021

STATUS DEVELOPED DESIGN @ A3
DRAWN BY BR
SCALE 1 : 500
REVISION O
DRAWING NO.

A800

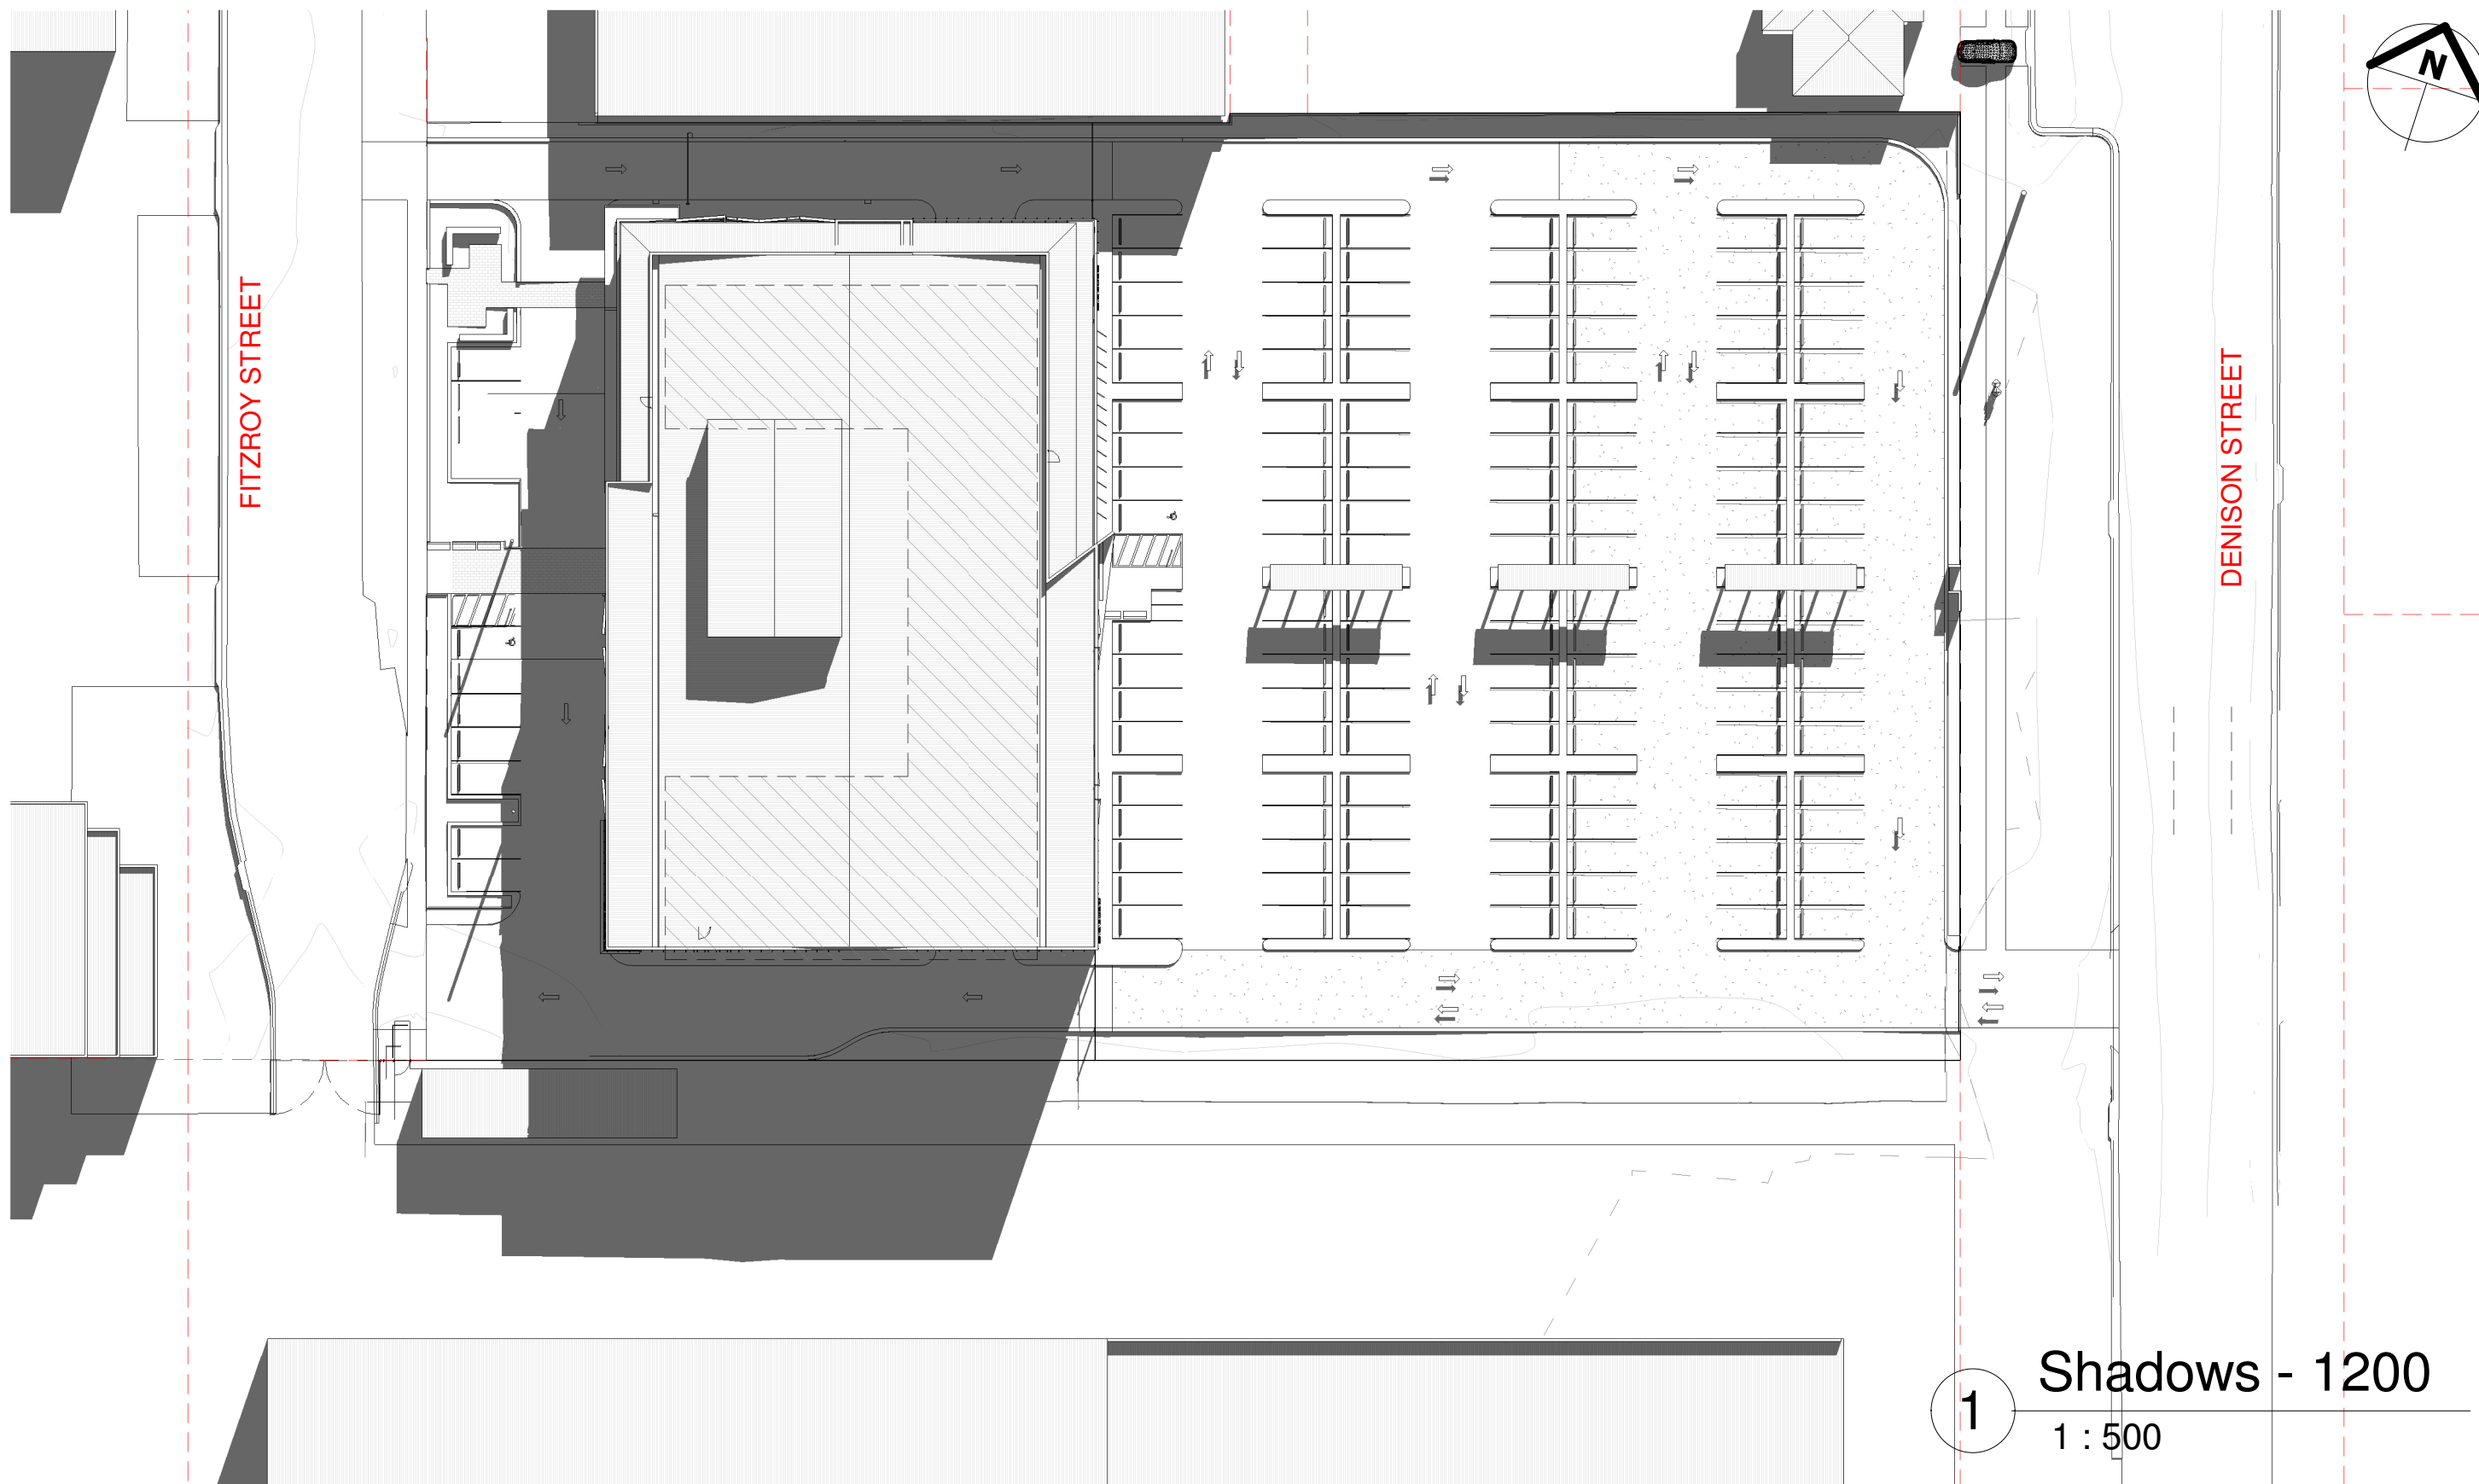

Do not scale drawings - refer to figured dimensions only. Any discrepancies shall immediately be referred to the architect for clarification.
All drawings may not be reproduced or distributed without prior permission from the architect. Rainsford Architecture and Design retains all copyright and IP to the material prepared unless indicated otherwise.

Rev	Description	Date
K	Revised for Comment	04.03.2021
L	Issued for Coordination	08.03.2021
N	Issued for Planning Approval	23.04.2021
O	Revised for Planning	03.09.2021

CLIENT



TEAM




RAINSFORD
ARCHITECTURE
+ DESIGN



a. PO Box 261 Newcastle NSW 2300
e. studio@r-ad.com.au
m. 0419 281 574
w. www.r-ad.com.au

ABN 70 619 983 023

CONCEPT DESIGN

46 FITZROY ST, CARRINGTON - COMMERCIAL DEVELOPMENT
Shadow Diagrams - 21st June 1200

PORT OF NEWCASTLE
PROJECT NUMBER
DATE

2020-116
SEPTEMBER 2021

STATUS
DRAWN BY
SCALE
REVISION O
DRAWING NO.

DEVELOPED DESIGN @ A3
BR
1 : 500
A801



Shadows - 1500

1 : 500

Do not scale drawings - refer to figured dimensions only. Any discrepancies shall immediately be referred to the architect for clarification.
All drawings may not be reproduced or distributed without prior permission from the architect. Rainsford Architecture and Design retains all copyright and IP to the material prepared unless indicated otherwise.

Rev	Description	Date
K	Revised for Comment	04.03.2021
L	Issued for Coordination	08.03.2021
N	Issued for Planning Approval	23.04.2021
O	Revised for Planning	03.09.2021

CLIENT



TEAM



RAINSFORD
ARCHITECTURE
+ DESIGN



a. PO Box 261 Newcastle NSW 2300
e. studio@r-ad.com.au
m. 0419 281 574
w. www.r-ad.com.au

ABN 70 619 983 023

CONCEPT DESIGN

46 FITZROY ST, CARRINGTON - COMMERCIAL DEVELOPMENT

Shadow Diagrams - 21st June 1500

PORT OF NEWCASTLE

PROJECT NUMBER 2020-116

DATE SEPTEMBER 2021

STATUS DEVELOPED DESIGN @ A3

DRAWN BY BR

SCALE 1 : 500

REVISION O

DRAWING NO.

A802