

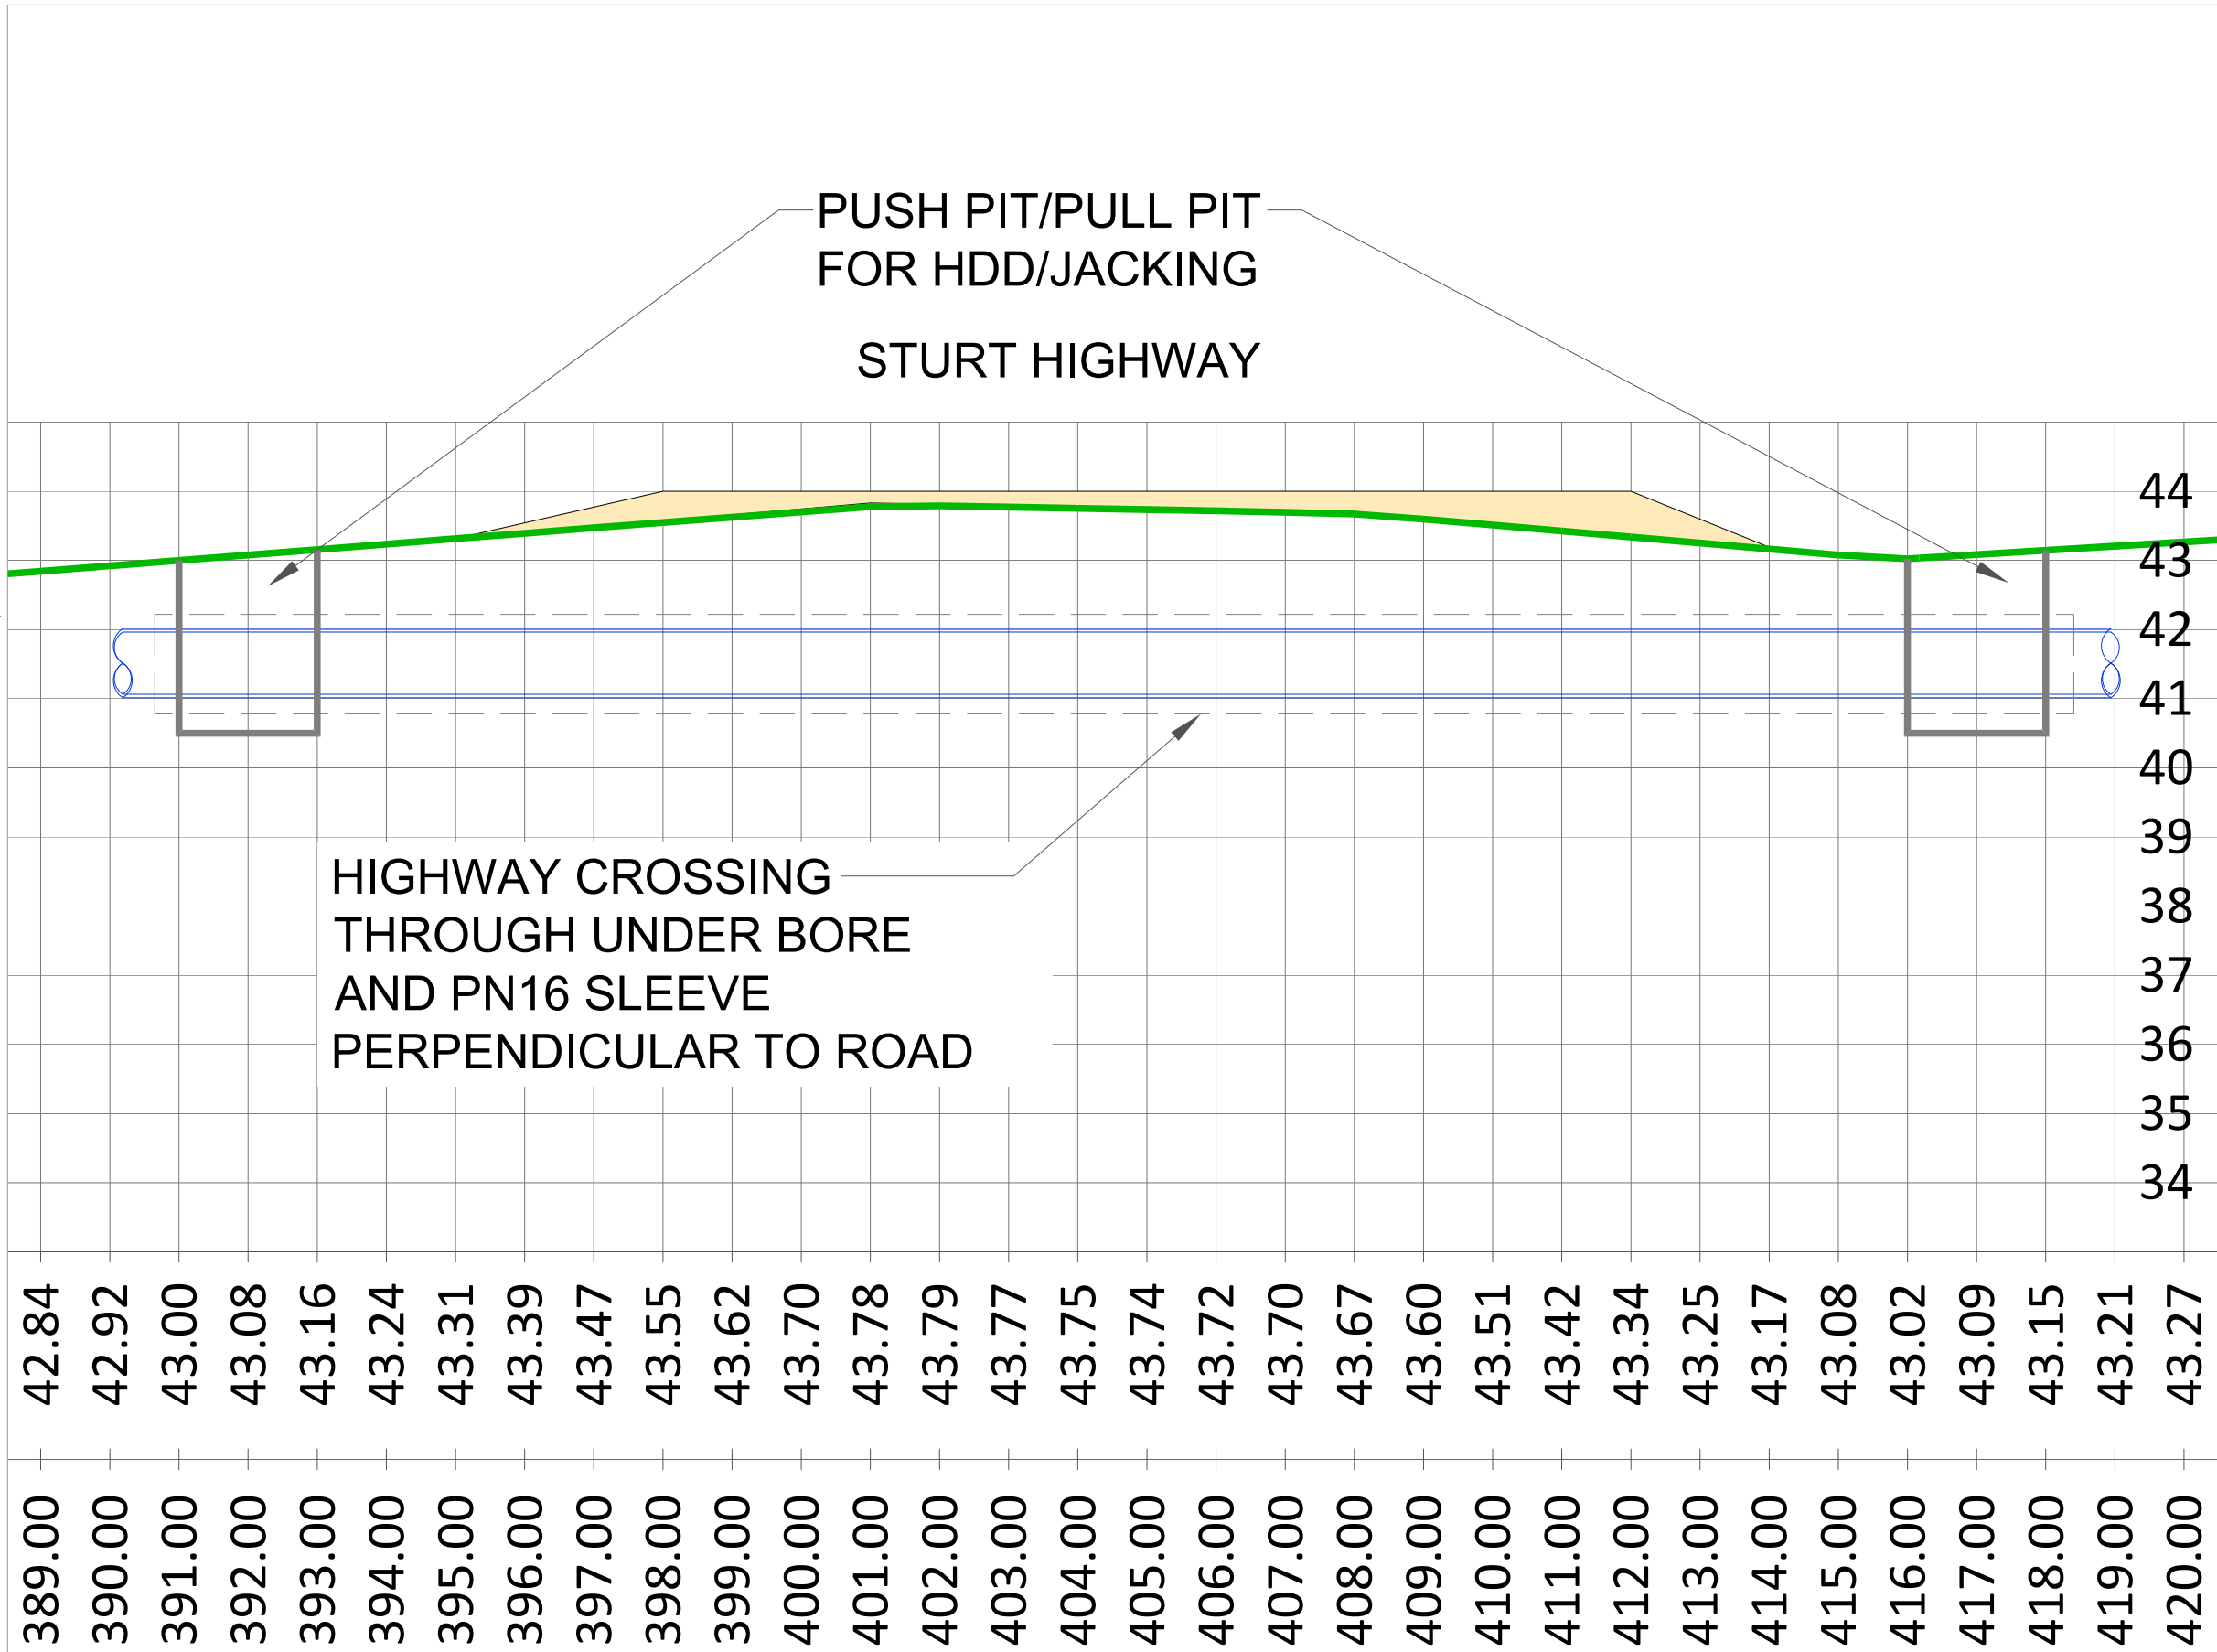
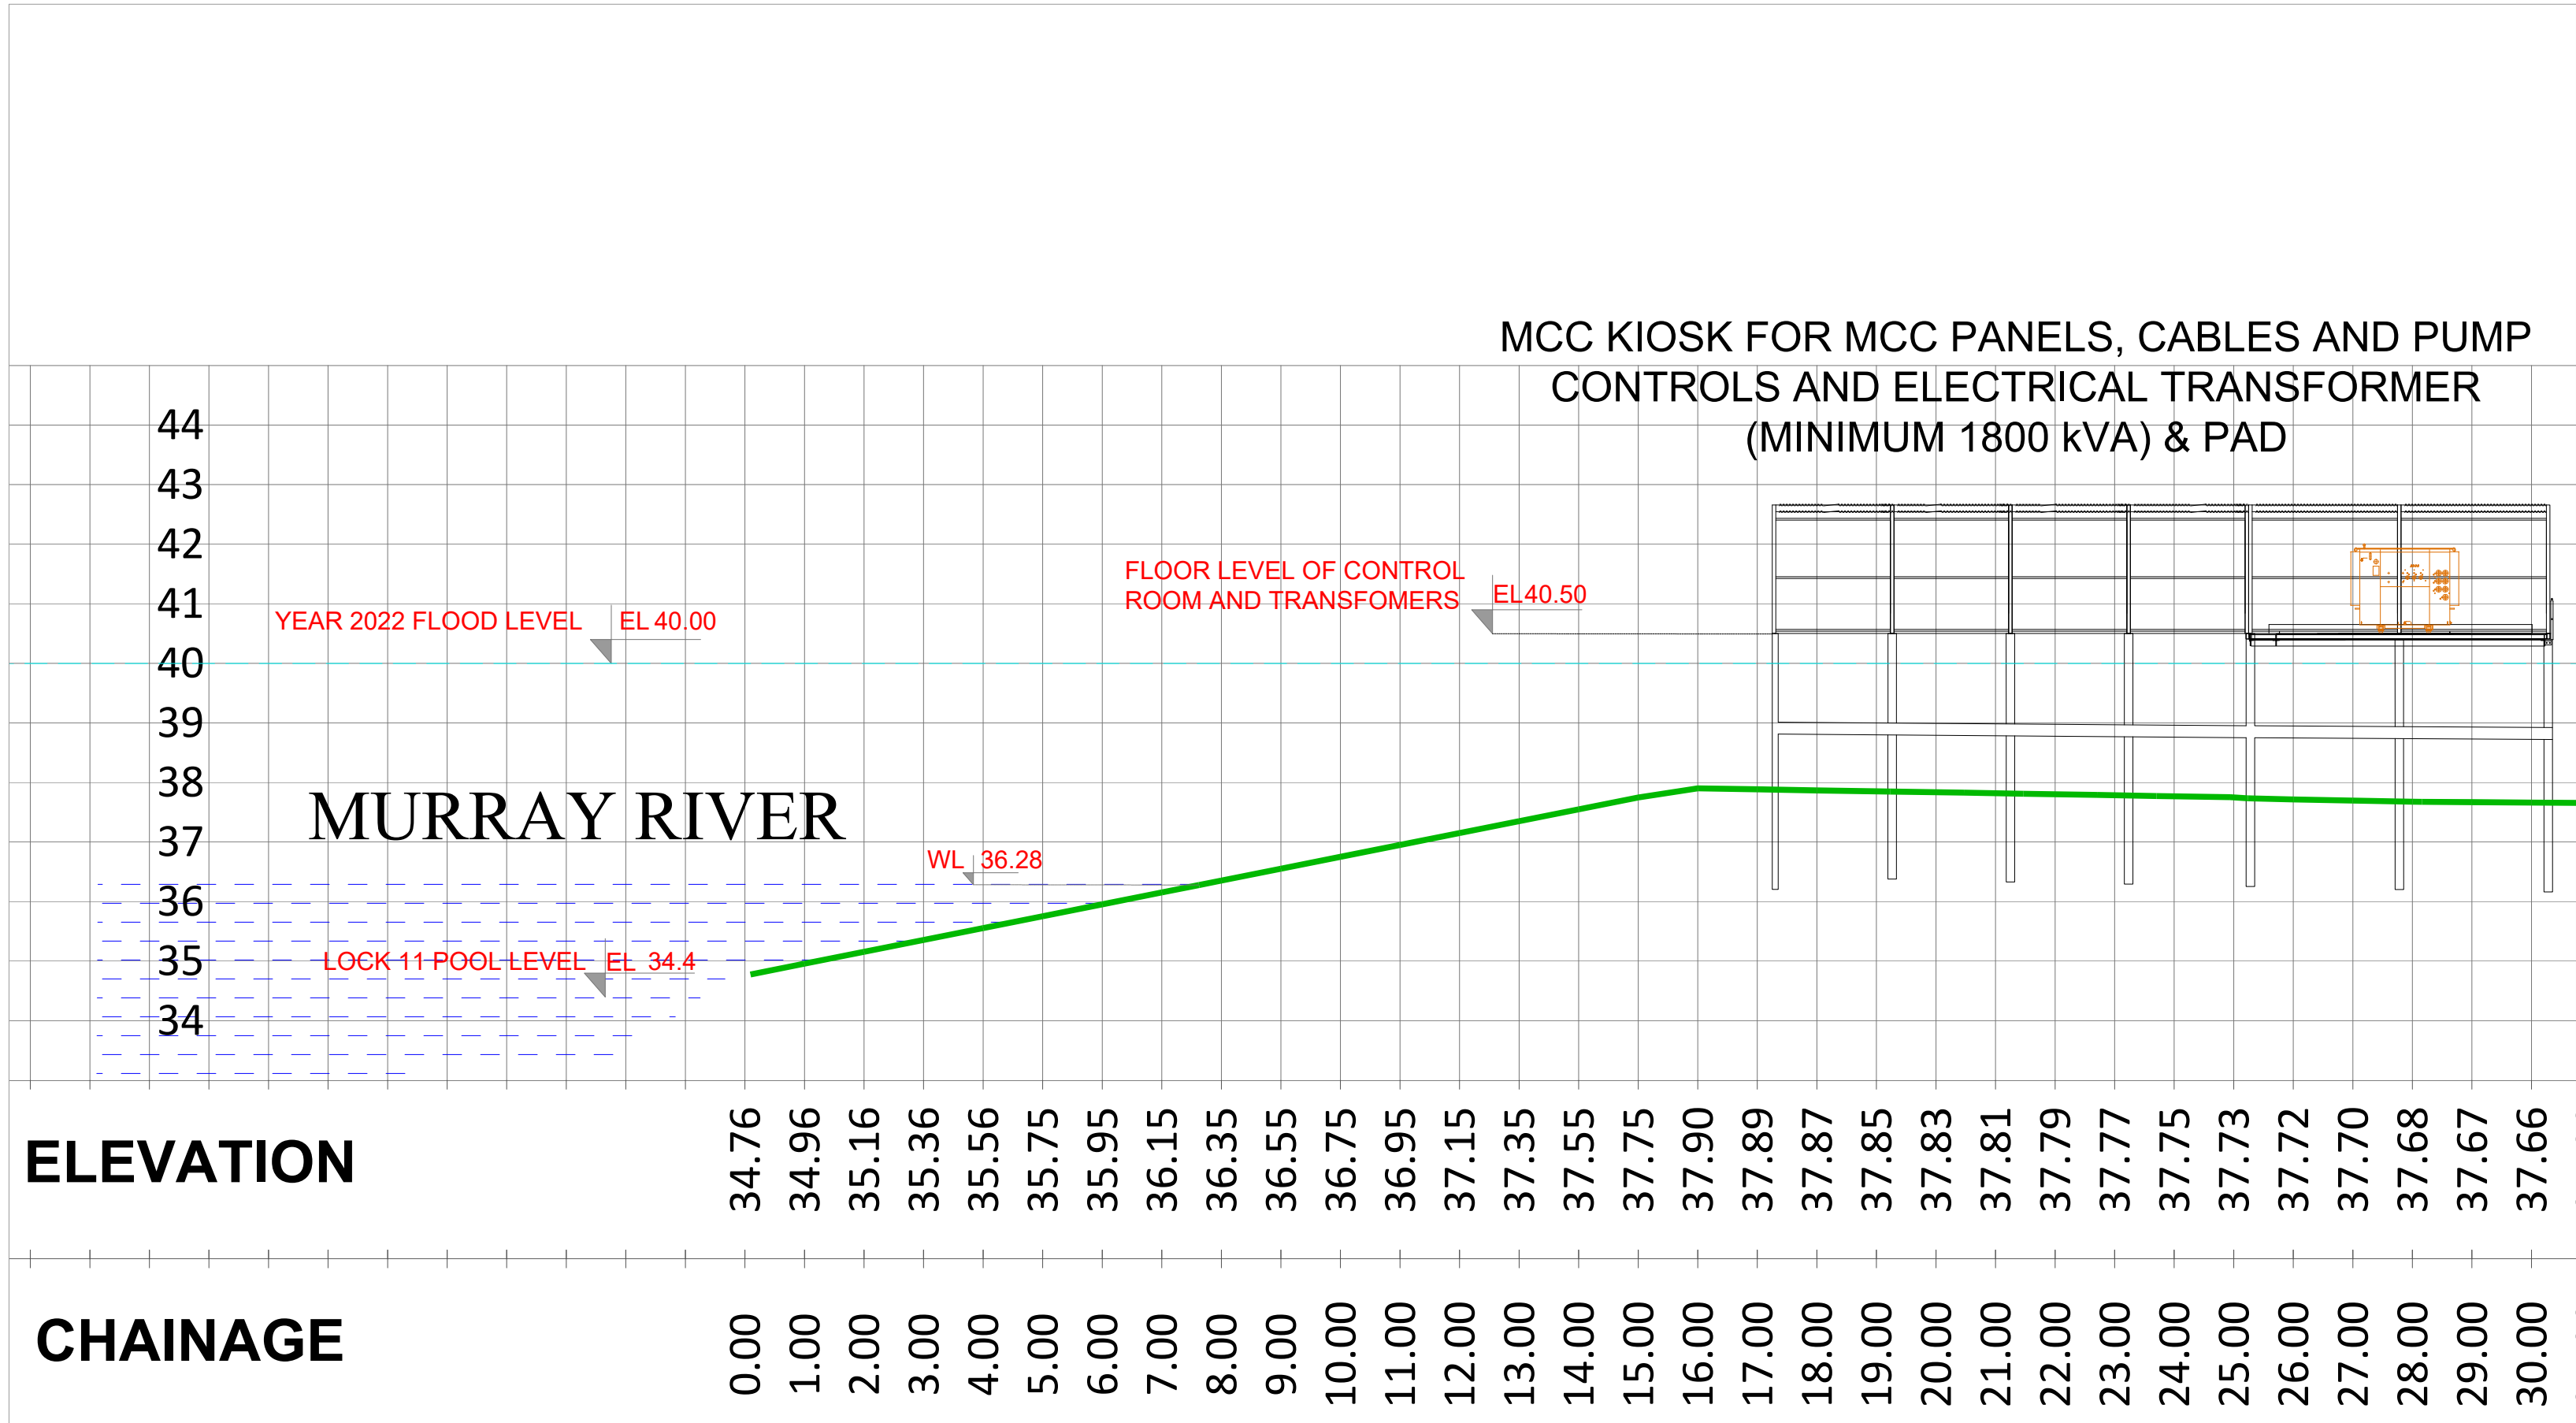
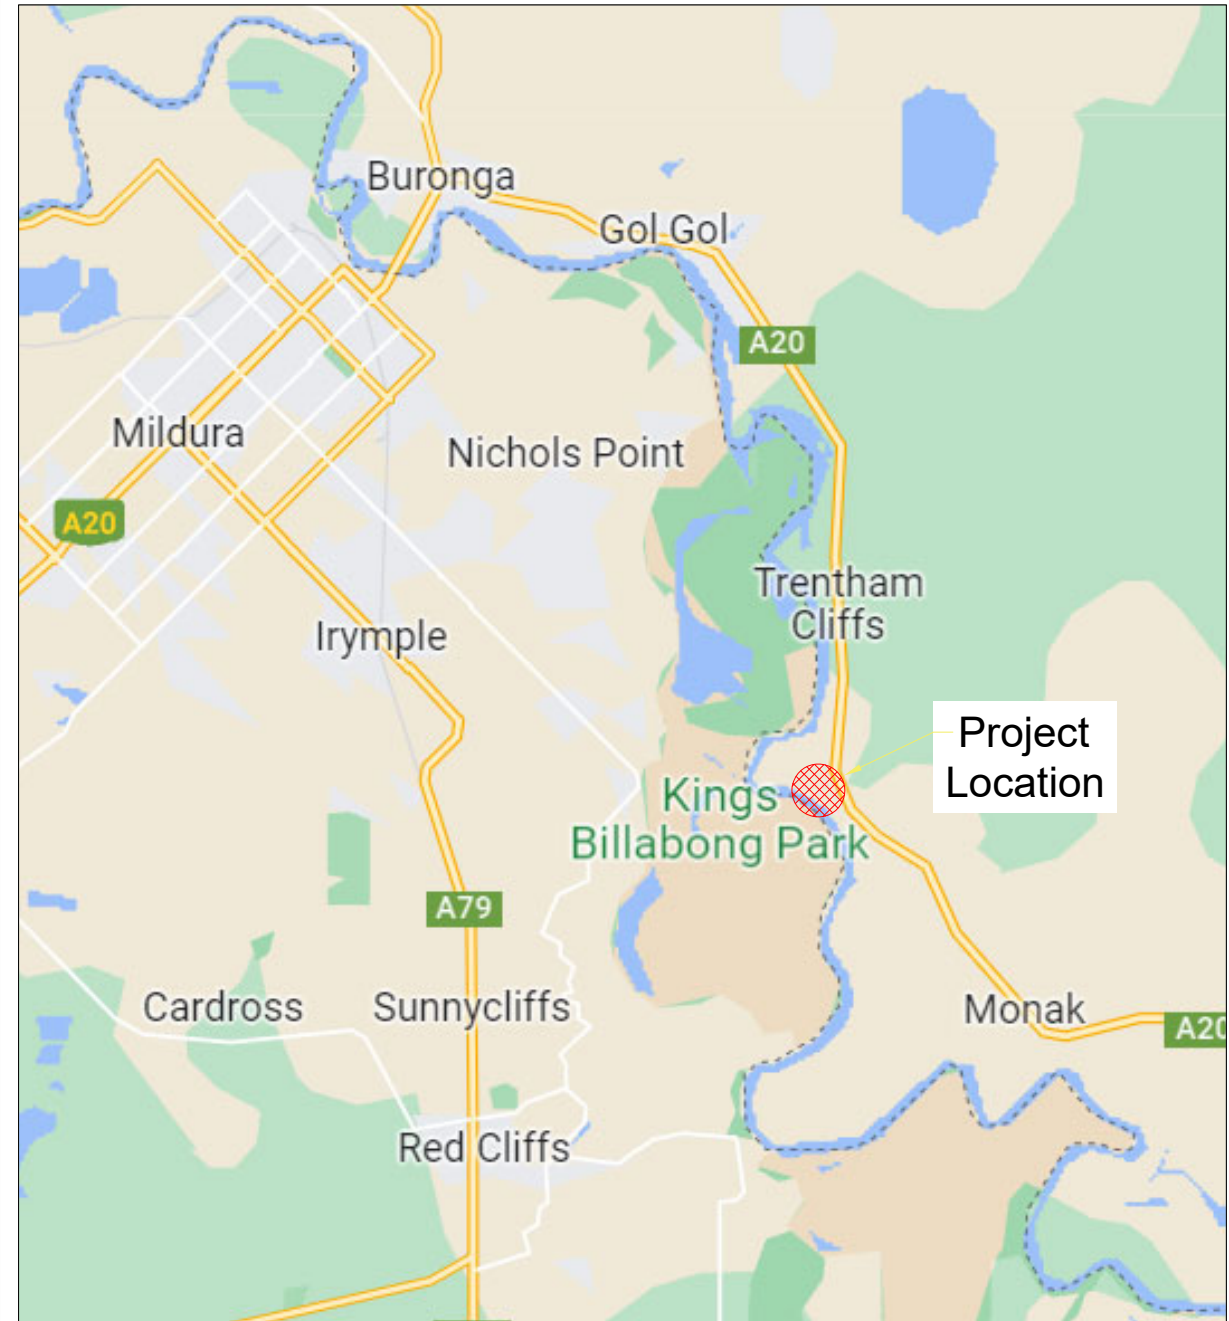


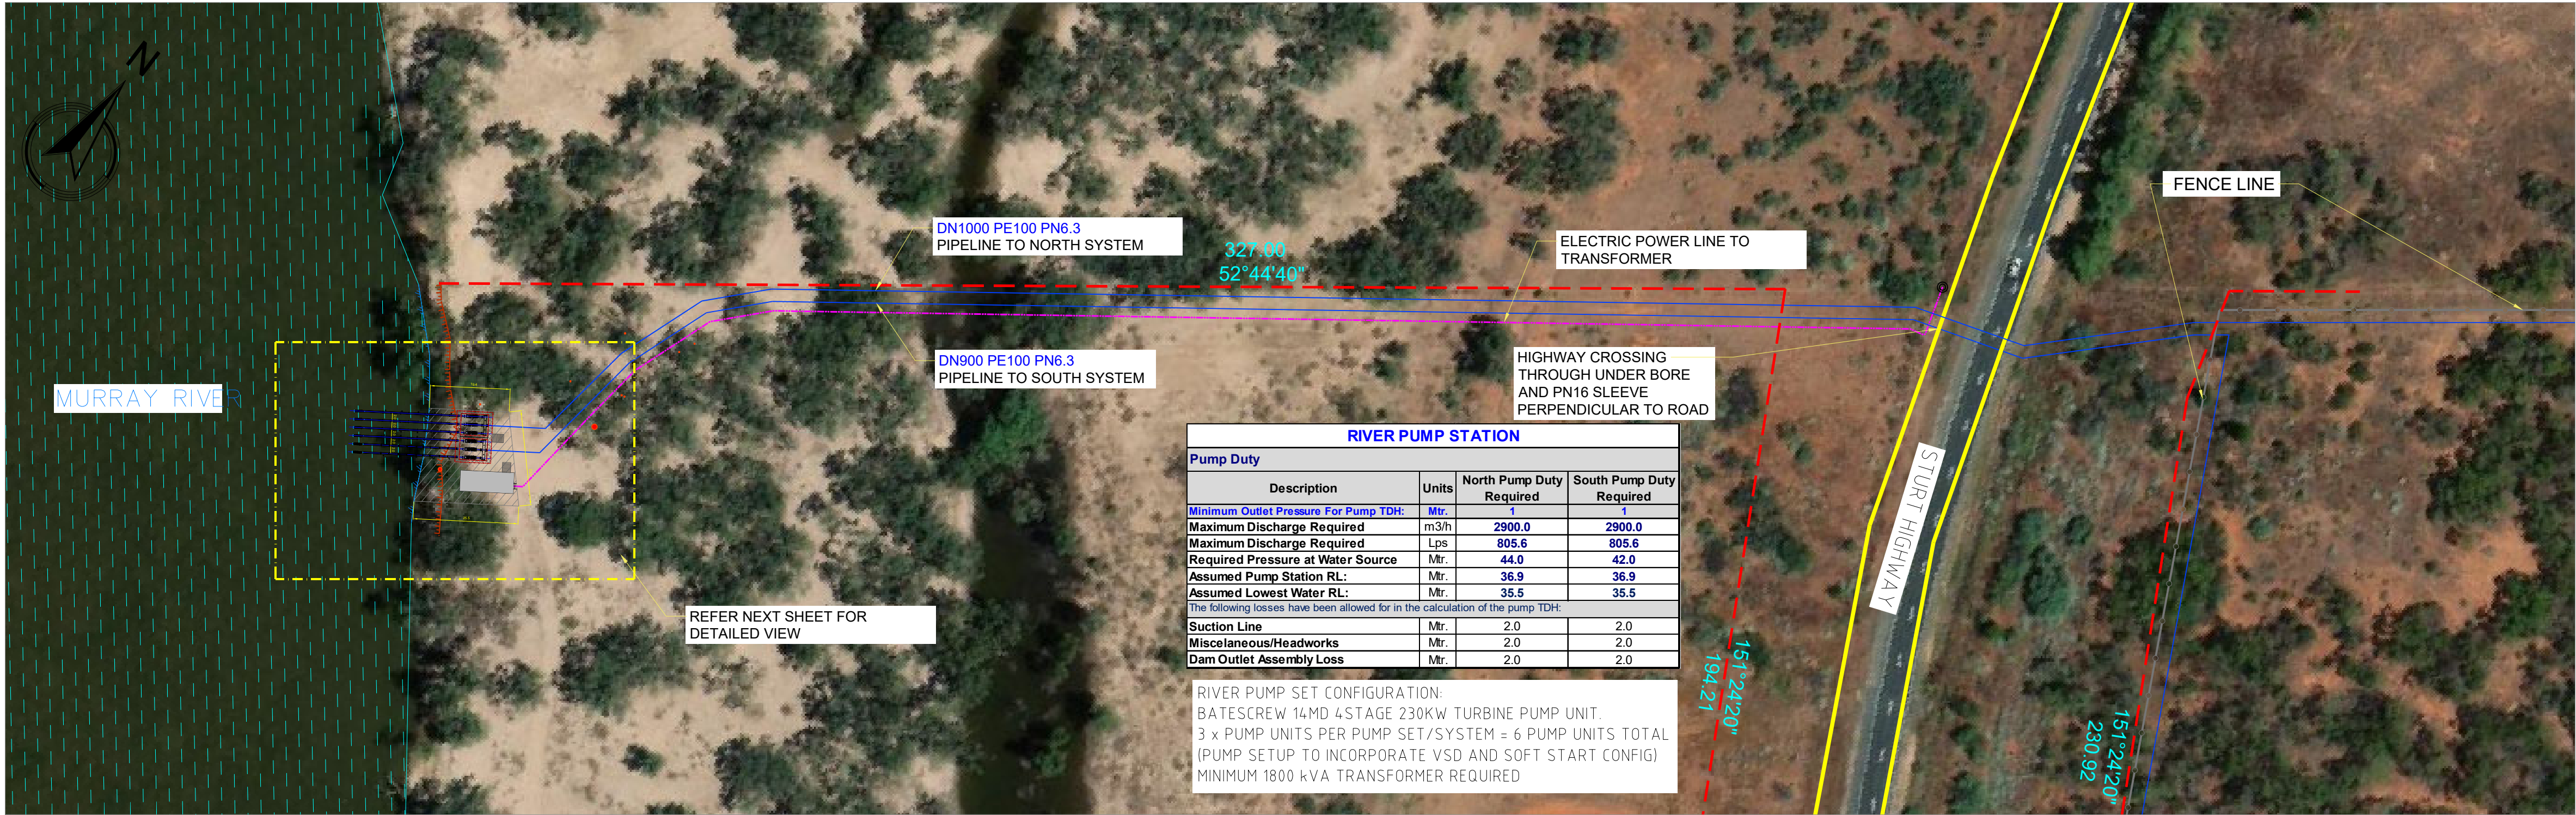

LEGEND

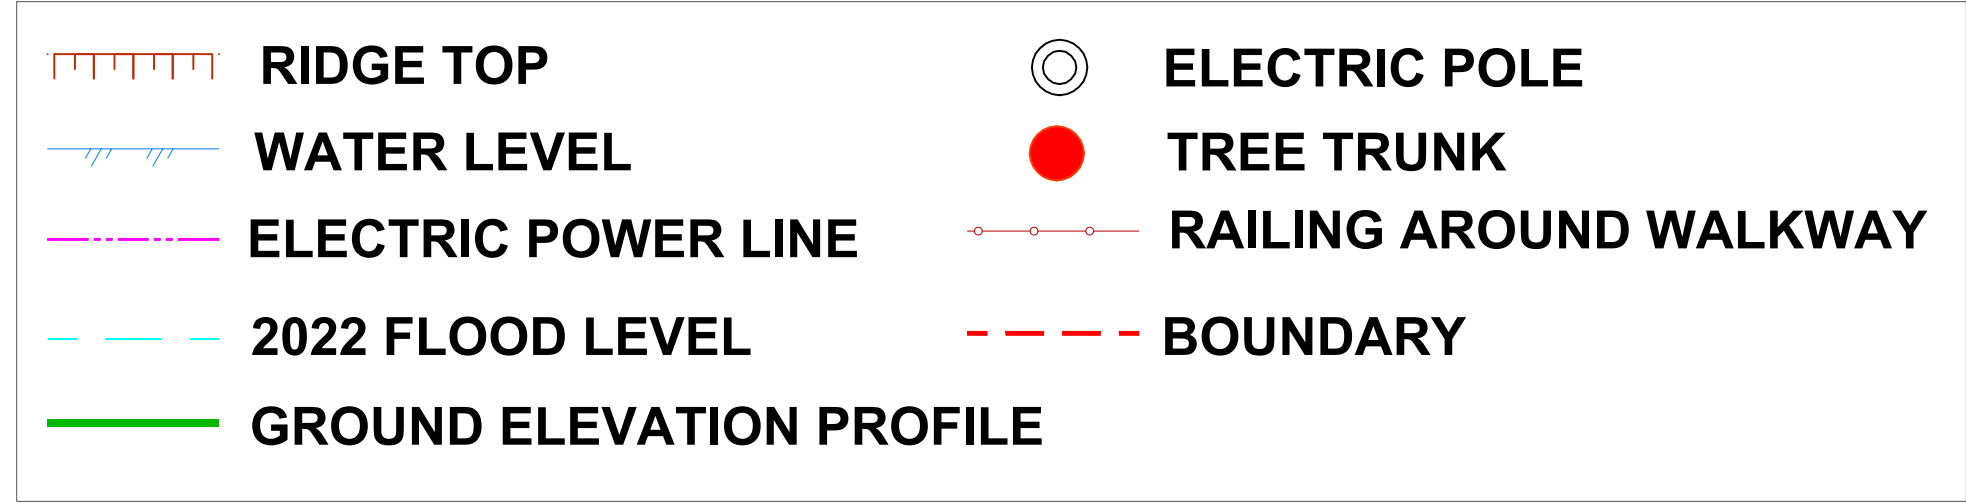

- NOTES:
- ALL NOTES SHALL BE READ IN CONJUNCTION WITH THE CONTRACT SPECIFICATIONS, DESIGN DRAWINGS, TECHNICAL SPECIFICATIONS AND OTHER RELEVANT STANDARDS. PRECEDENCE IS GIVEN TO SPECIFICATIONS AND STANDARDS, THEN DRAWINGS, THEN NOTES.
 - THE PLANS ARE A SCHEMATIC REPRESENTATION OF THE DESIGNED IRRIGATION SYSTEM.
 - RETAIN AND PROTECT ALL EXISTING SERVICES. IT IS THE RESPONSIBILITY OF THE CONTRACTOR TO LOCATE AND IDENTIFY ALL SERVICES PRIOR TO COMMENCEMENT OF WORK AND PROTECT ALL DURING WORK. PRIOR TO COMMENCEMENT OF WORK THE CONTRACTOR SHALL PERFORM A 'DIAL BEFORE YOU DIG' ENQUIRY. IT IS NOT GUARANTEED THAT ALL SERVICES HAVE BEEN SHOWN ON THE DRAWING.
 - ALL CONTROL CABLE CROSSING HARDSTAND AREAS TO BE INSTALLED WITHIN CONDUIT.
 - APPURTENANCES ARE SHOWN ON THIS PLAN AS NOMINAL LOCATIONS AND THEY SHOULD BE ALWAYS INSTALLED AS PER THE FOLLOWING:
 - AIR VALVES ON HIGH POINTS OF MAINLINE AND SCOUR VALVES ON LOW POINTS OF MAINLINE - UNLESS AT THE END OF THE MAINLINE.
 - VACUUM BREAKERS ON HIGH END OF FLUSH MANIFOLD AND FLUSH VALVES ON LOW END OF FLUSH MANIFOLD.
 - ALL DIMENSIONS IN METRES (M) UNLESS SPECIFIED OTHERWISE.

CONCEPT ONLY

D	26/06/2024	PUMP AND KIOSK POSITIONS MOVED	GV
C	26/03/2024	MINOR AMENDMENTS	GV
B	18/03/2024	REVISED CONCEPT FOR DEVELOPMENT APPLICATION	GV
A	14/04/2022	CONCEPT FOR DEVELOPMENT APPLICATION	GV
REVISION	DATE	REVISION DESCRIPTION	BY
Project: Bowen Park			
Client: Ribarits Wine Estates			
Description: Proposed River Pump Station Layout			
System: Irrigation Development Application		Location: Trentham Cliffs NSW	
Drawn: AG	Checked: GV	Approved: KK	Paper Size: A1
Drg Scale: -	Date: 18/03/2022	Rev: D	Job No: 0322002ps10
		Drg No: 01 of 02	

