


TRANSVERSAL SECTION 1

1 : 100

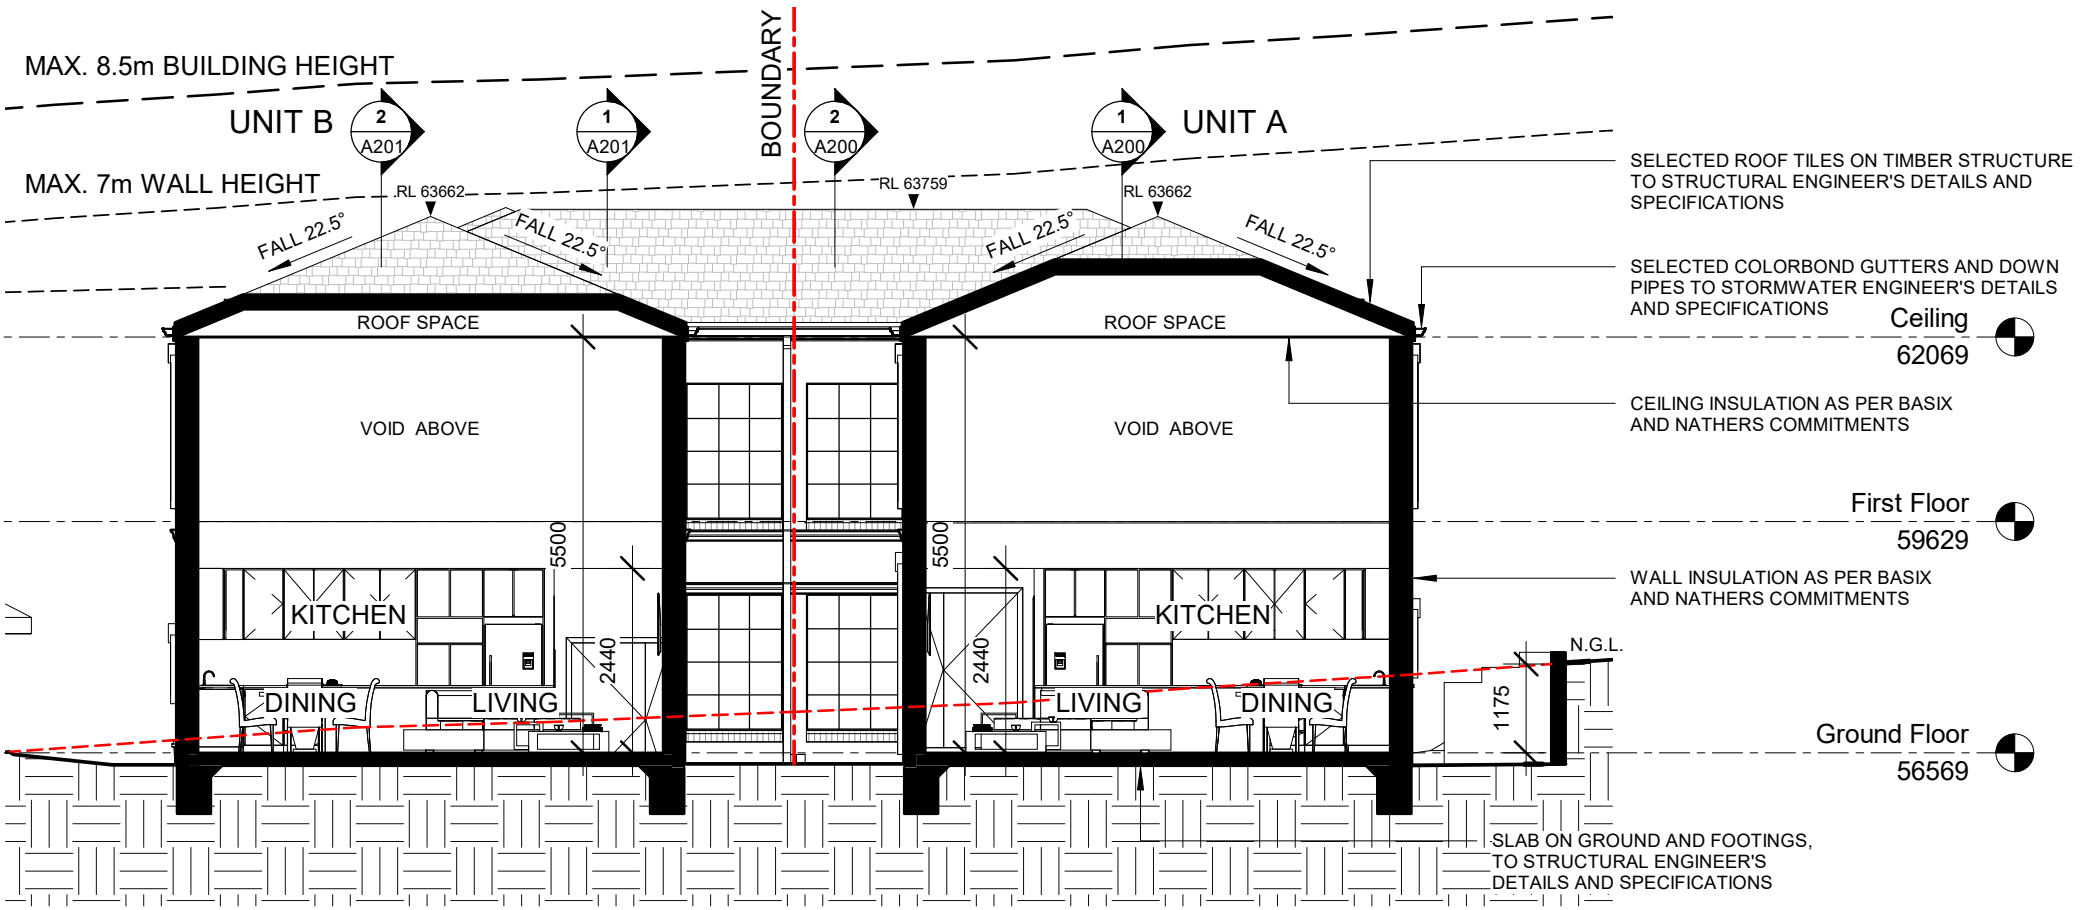


TRANSVERSAL SECTION 2

1 : 100

0007709630 14 May 2022
Assessor Zoran Cvetkovski
Accreditation No. DMN/13/1641
Address 22 Nicoll Street, Roselands, NSW, 2196
hstar.com.au



 <div>PO BOX 212 TERRIGAL NSW 2260 www.thds.com.au enquiries.thds.com.au 0421 487 743</div> <div>TAILORED HOUSE DESIGNS</div>	<p>DO NOT SCALE FROM THESE DRAWINGS. use provided dimensions. Larger scale drawings take precedence over smaller scale drawings. Any discrepancies not brought to our immediate attention will be deemed to be the responsibility of the Contractor or fabricator involved. Verify all dimensions on site. All drawings are to be read in conjunction with the structural and other engineers details and designs of which Tailored House Designs does not form part of.</p> <p>This drawing forms part of a set of documents for which copyright is vested in Tailored House Designs. It is an offence under the Copyright Act, to copy, use or reproduce, in whole or in part, any of these documents without the written permission of the Copyright holder. Any breach of this provision will result in legal action against the person, parties or entity deemed responsible for such actions. © Copy</p>	
--	--	