
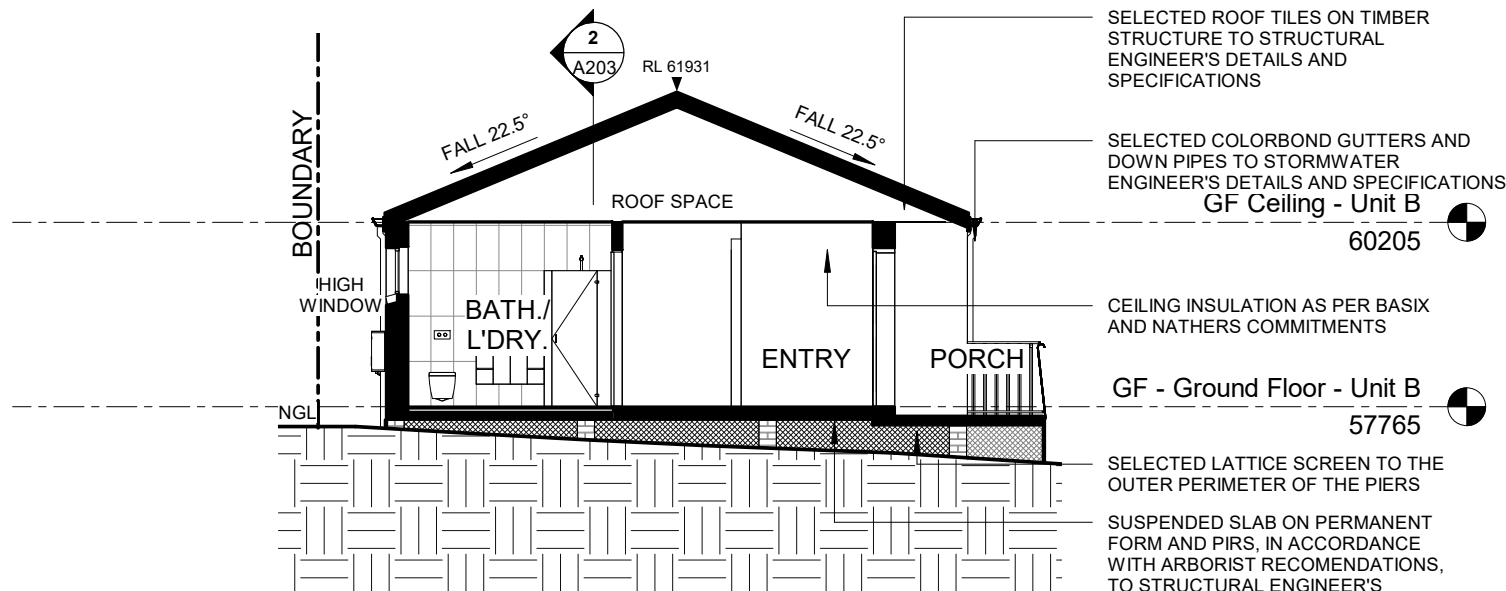


0007709630 14 May 2022


Assessor Zoran Ovetkovski
Accreditation No. DMN13/1641
Address
22 Nicoll Street, Roselands,
NSW, 2196



hstar.com.au



1 **TRANSVERSAL SECTION - GRANNY FLAT (typical)**
1 : 100

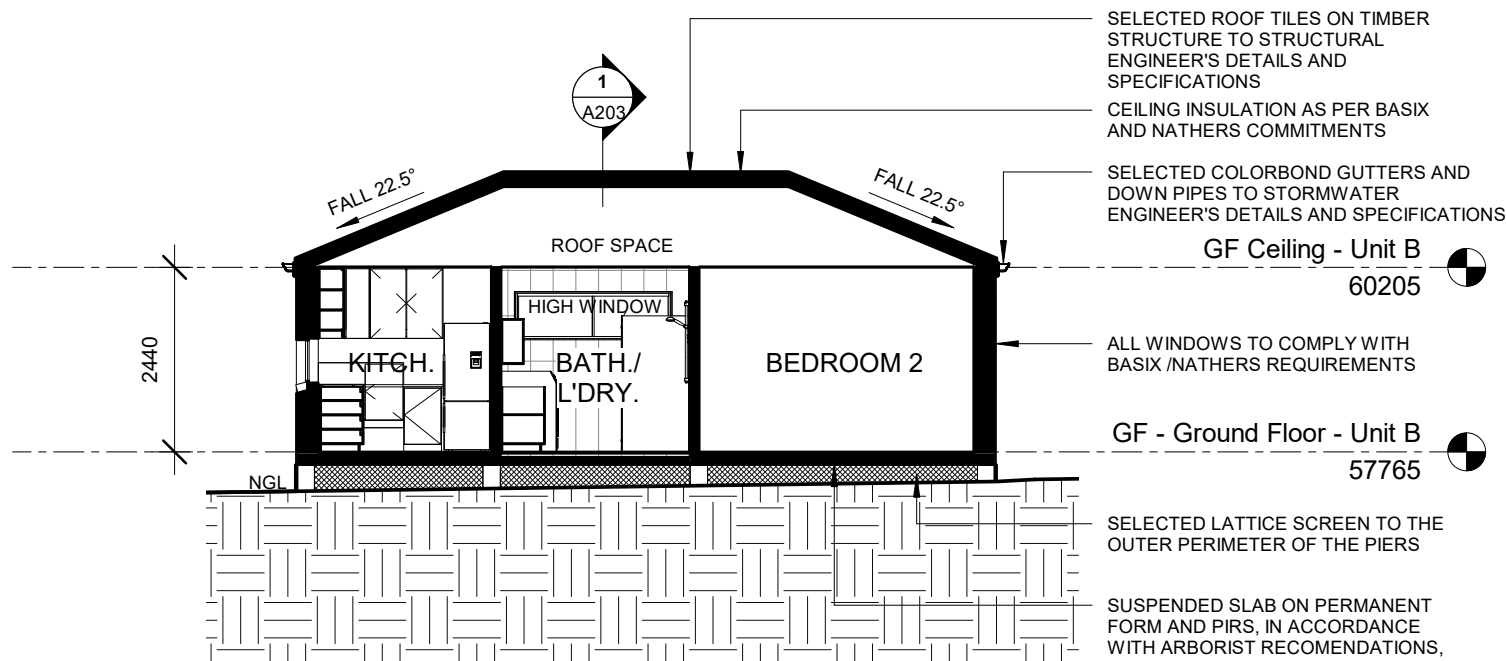

2 **LONGITUDINAL SECTION - GRANNY FLAT (typical)**
1 : 100

