


24 NICOLL STREET

20 NICOLL STREET

MAX. 8.5m BUILDING HEIGHT

MAX. 7m WALL HEIGHT

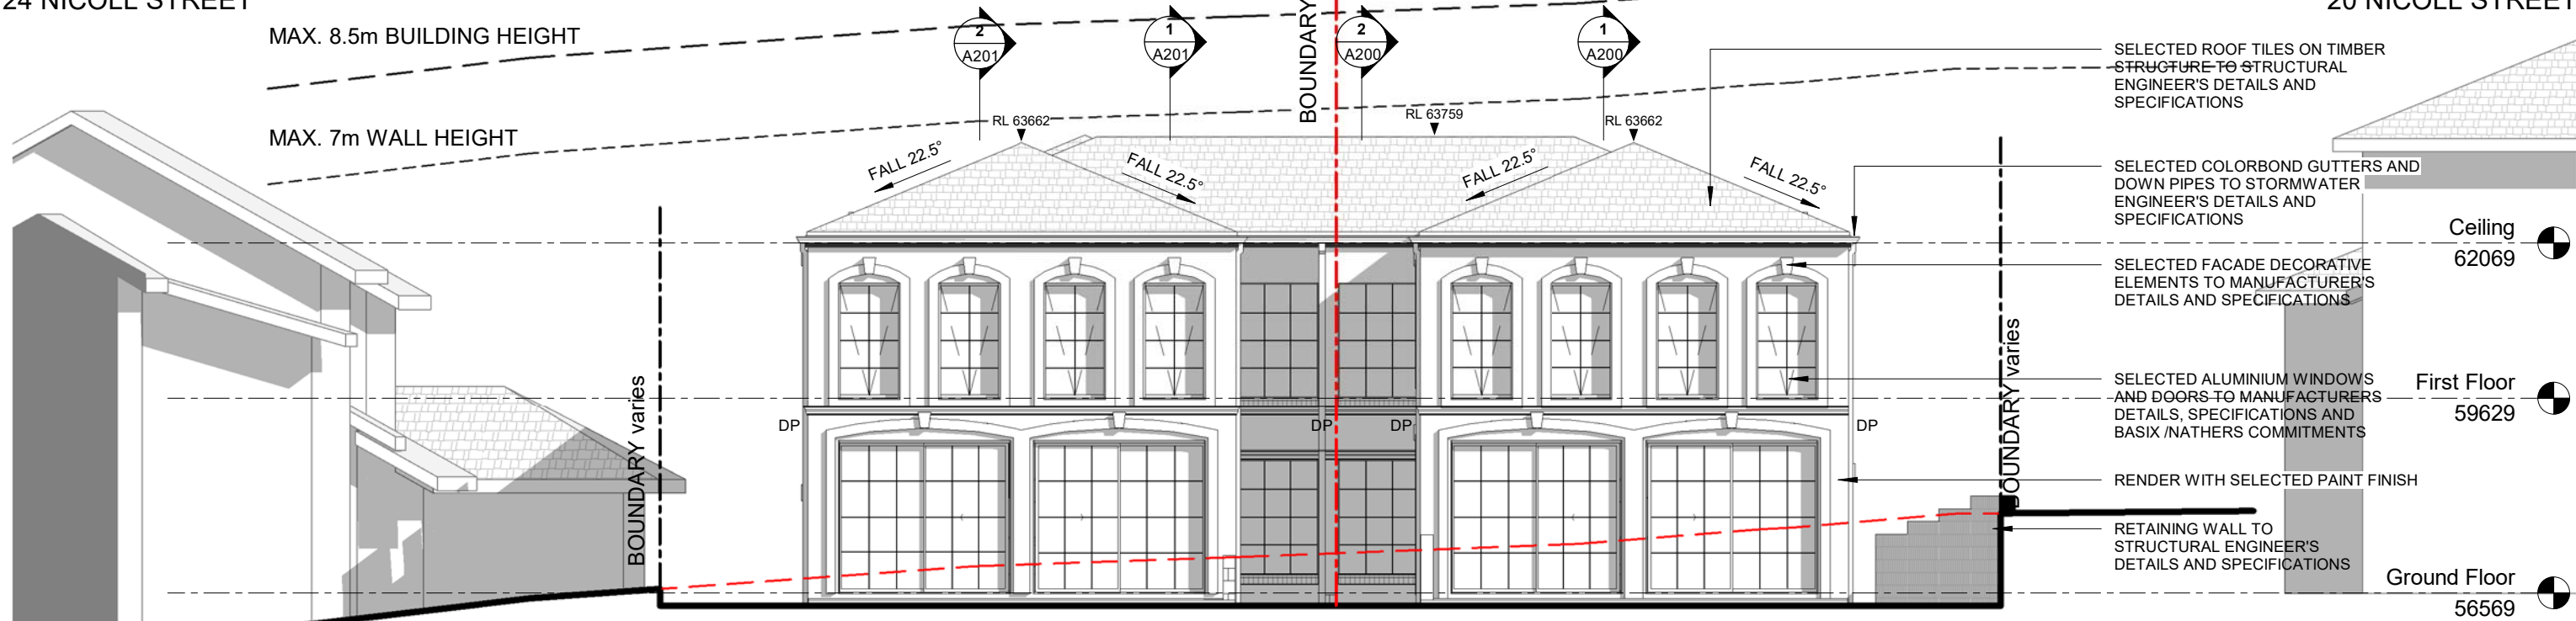


NORTH-EAST ELEVATION - UNIT A and B

1 : 100

MAX. 8.5m BUILDING HEIGHT

MAX. 7m WALL HEIGHT

24 NICOLL STREET
(in background)

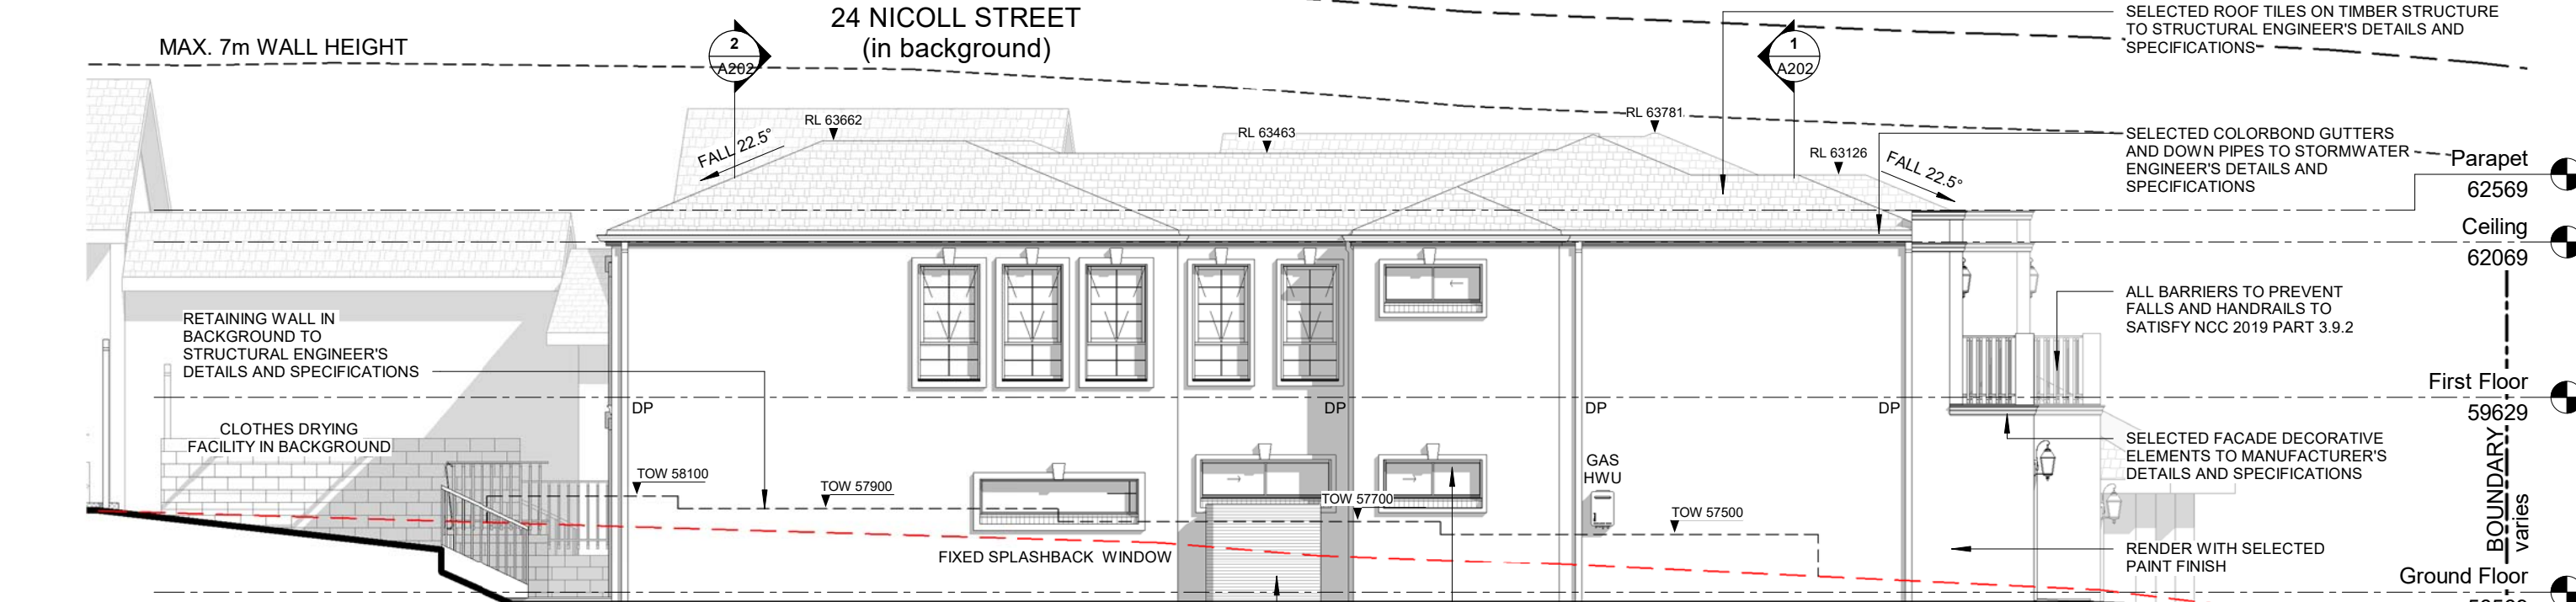

NORTH WEST ELEVATION - UNIT A

1 : 100

