



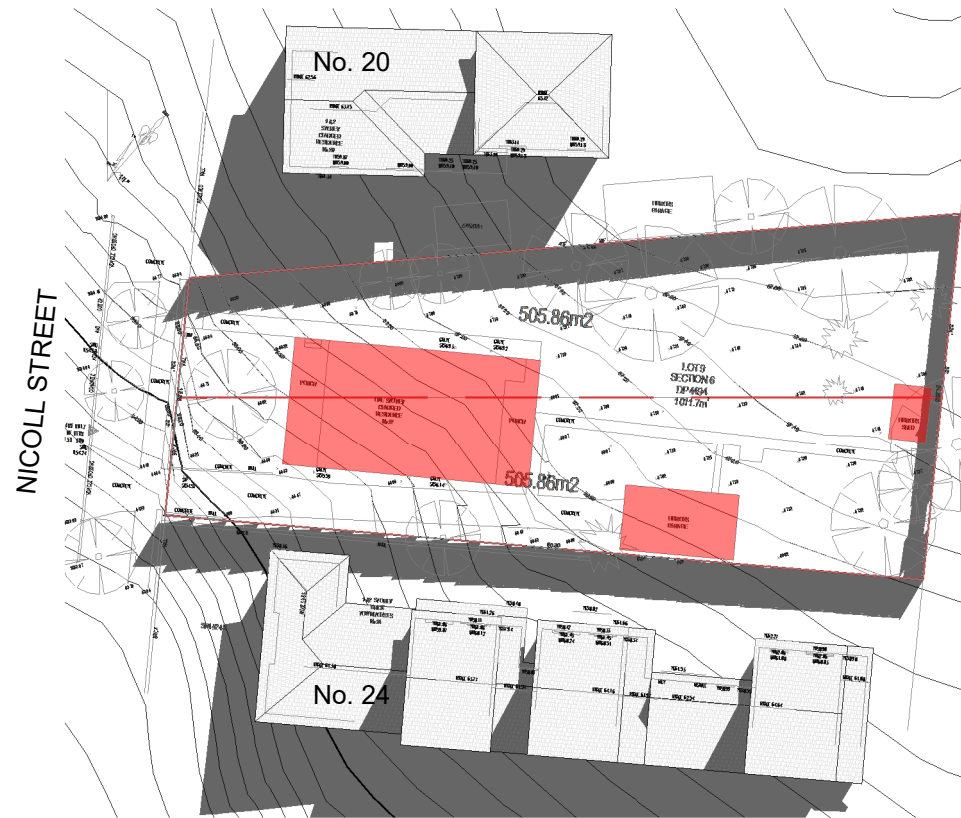

1 EXISTING SHADOW AT 0900h - 21st June
1 : 500




2 EXISTING SHADOW AT 1200h - 21st June
1 : 500

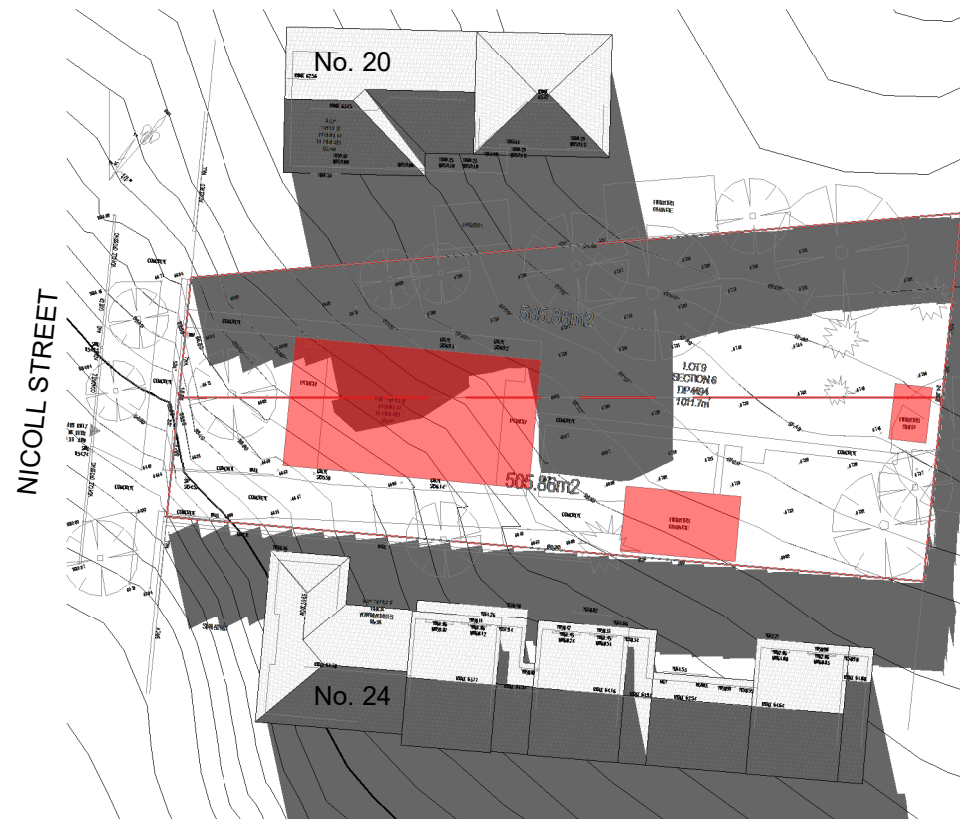

3 EXISTING SHADOW AT 1500h - 21st June
1 : 500

 0007709630 14 May 2022
Assessor Zoran Cvetkovski
Accreditation No. DMN/13/1641
Address
22 Nicoll Street, Roselands, NSW, 2196

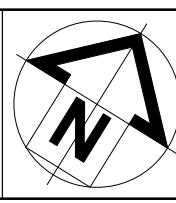hstar.com.au



Project Status: DEVELOPMENT APPLICATION		Drawing Name: EXISTING SHADOWS - JUNE 21st		Current Revision: A	
Project: Chidiac Duplex		Client: Mr Robert Chidiac		Project Start Date: Issue Date	
Location: 22 Nicoll Street, Roaselands NSW 2196		Drawn & Checked by: UJ		Project No. 2202	
Date: 09/05/22		Description: ISSUE FOR DEVELOPMENT APPLICATION		Drawing No. A600	
Rev: A		Scale: 1 : 500			