



NEIGHBOR NOTIFICATION

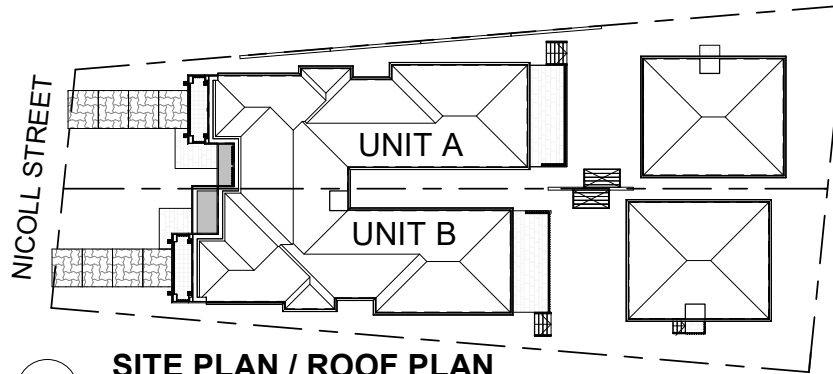

1 **SITE PLAN / ROOF PLAN**
1 : 500




2 **SOUTH WEST ELEVATION**
1 : 250

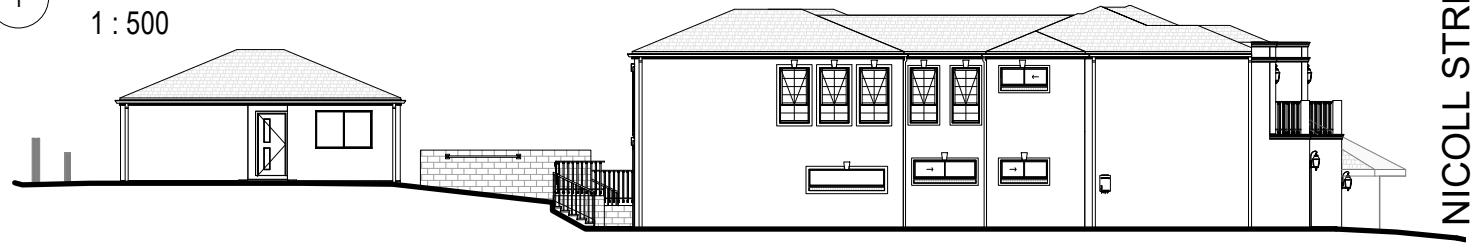

3 **NORTH WEST ELEVATION**
1 : 250



4 **NORTH-EAST ELEVATION**
1 : 250

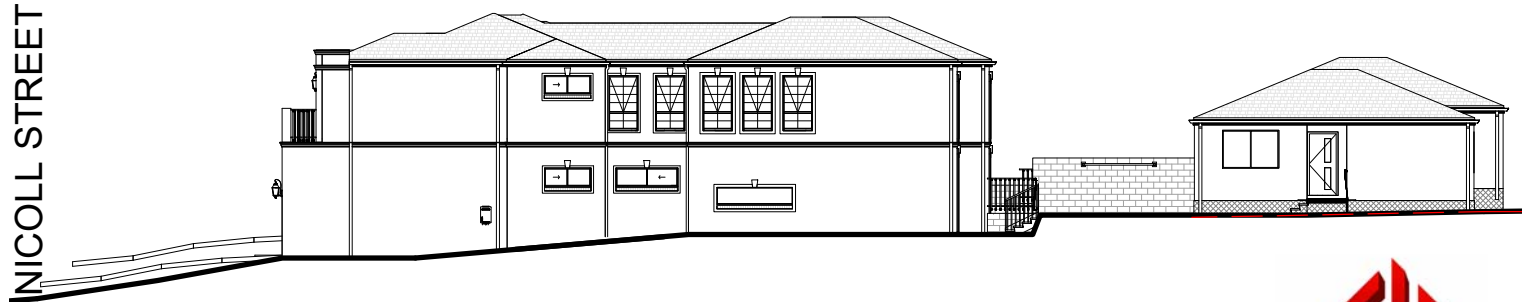

5 **SOUTH EAST ELEVATION**
1 : 250

PROPOSED NEW DUPLEX at
22 Nicoll Street, Roaselands NSW 2196



TAILORED HOUSE DESIGNS
PO Box 212
Terrigal NSW 2260