


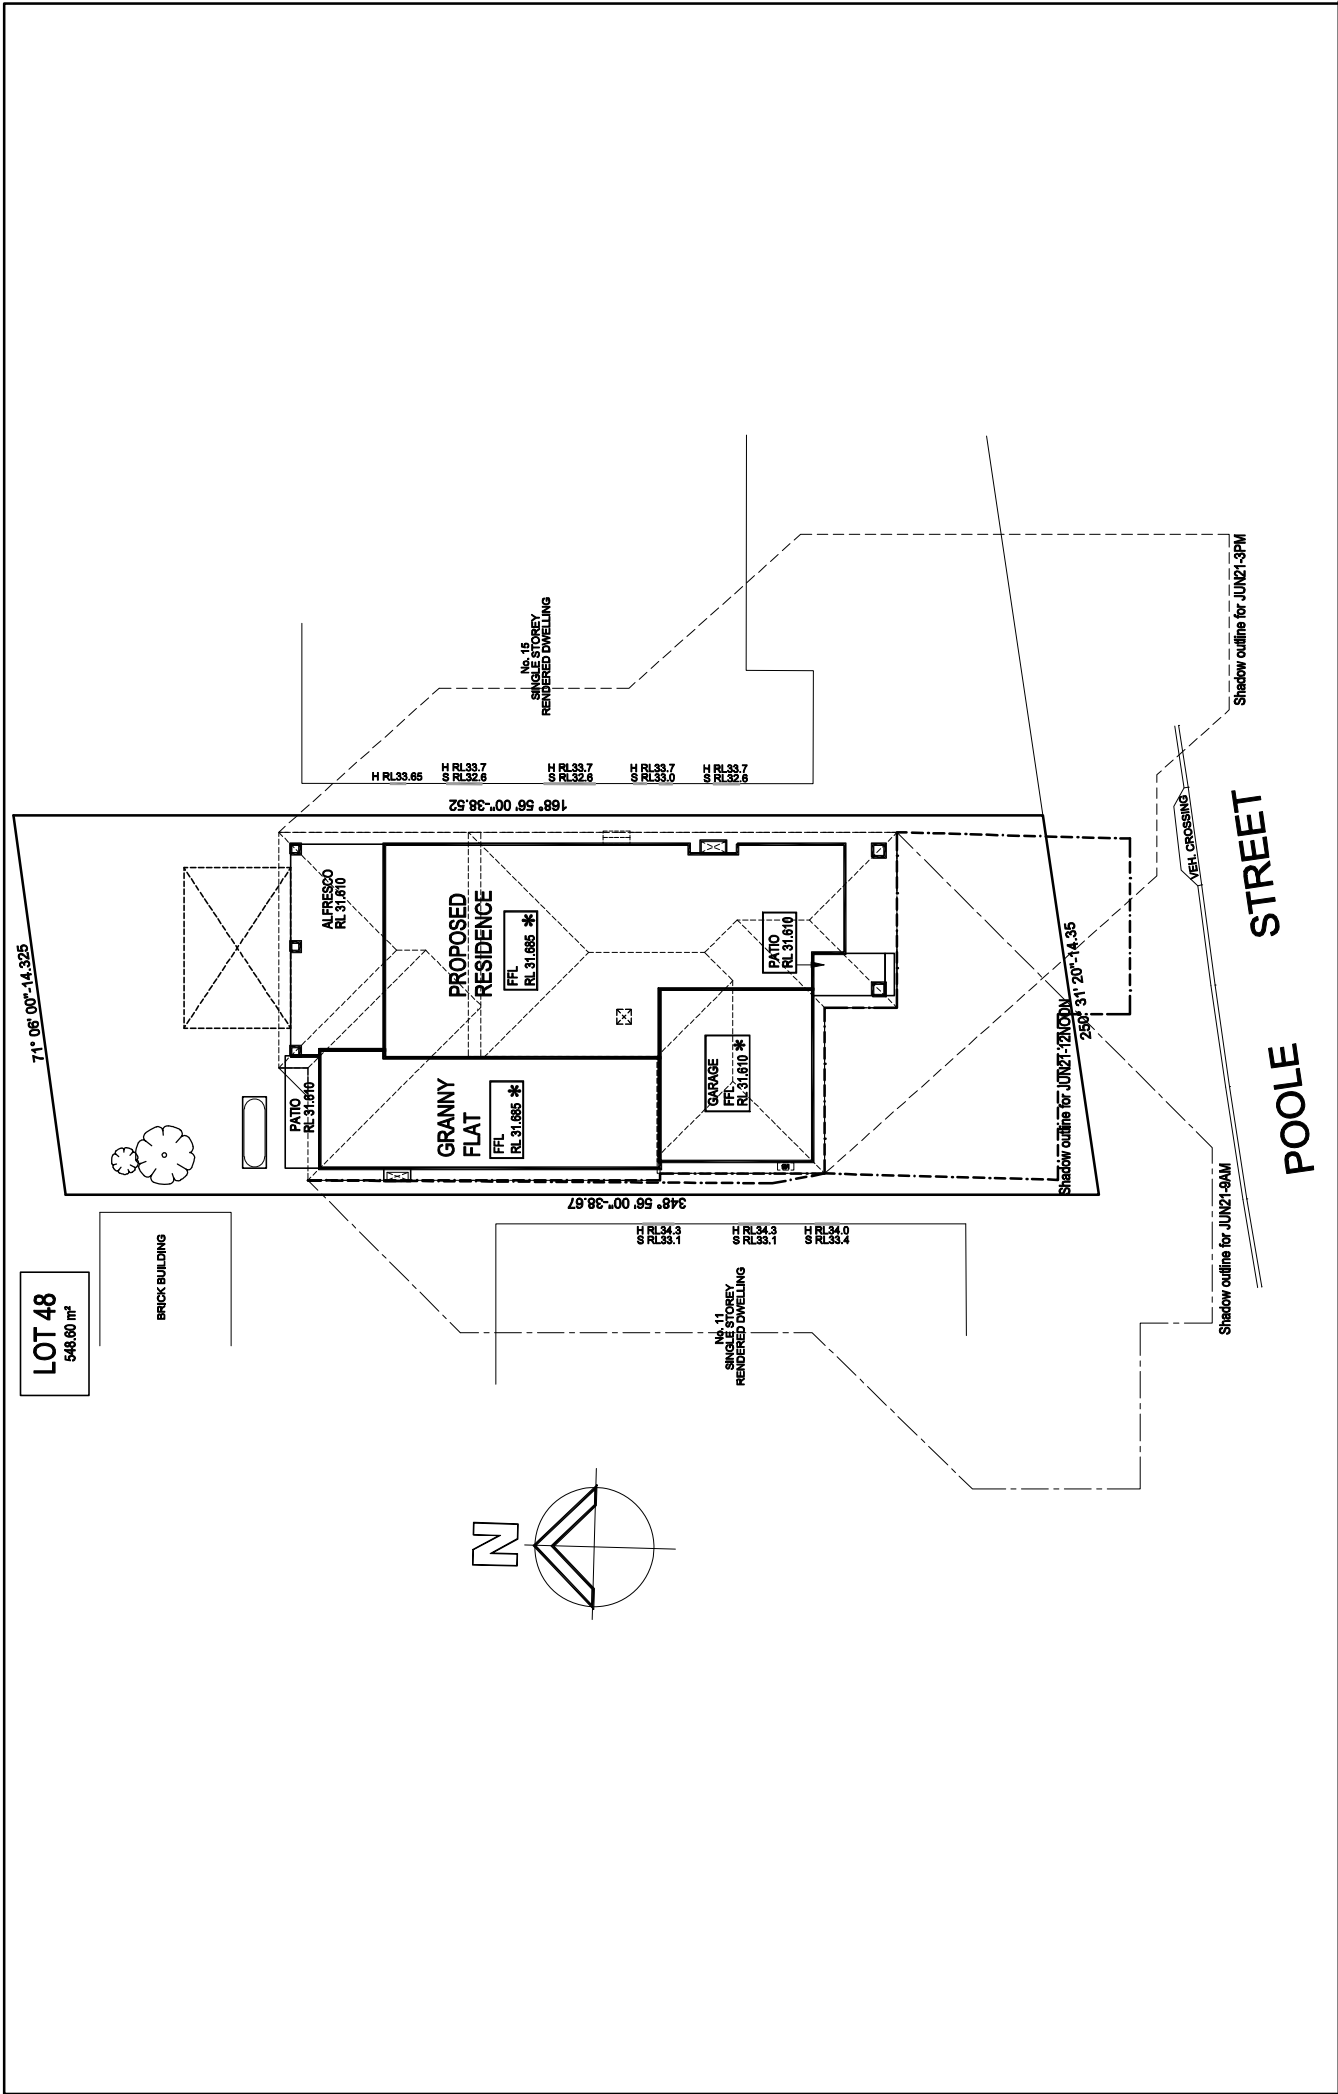

Master		Proposed Single Dwelling			
PLAN:	Melrose Twin 36	FOR:	Theoharis	DRAWN BY:	UCD
FACADE:	Capital	LOT NO:	48 (No. 13) Poole Street	DATE:	29.07.22
EDITION:		SUBUR:	Kingsgrove	SCALE:	1:200
		COUNCIL:	CANTERBURY BANKSTOWN	JOB NO.:	2017565
				SHEET TITLE:	SHADOW DIAGRAMS
				SHEET No.:	10
		GENERAL NOTES			
		Do not scale drawings use figured dimensions only. Check & verify dimension & levels prior to the commencement of any work. All discrepancies to be reported to the drawing author.			
		COPYRIGHT NOTES			
		The author is the legal and beneficial owner of the copyright in this plan and no part of this plan may be reproduced without the prior written consent of the author. Any use, copying, amendment or adaptation will be prosecuted.			
		DRAWN BY:			
		URBAN CONCEPTS & DESIGN			
		m 031 852 7785			
		e info@ucd.net.au			
		w www.ucd.net.au			
		Evolve. BY COLLECTION			
		CNR. SAPPHO RD & HUME HWY			
		WARWICK FARM, NSW 2170			
		P: 1300 44 66 37 WWW.MASTERTON.COM.AU			
		LICENCE NO.35558C / ABN 52 002 873 047			
		MASTERTON			