

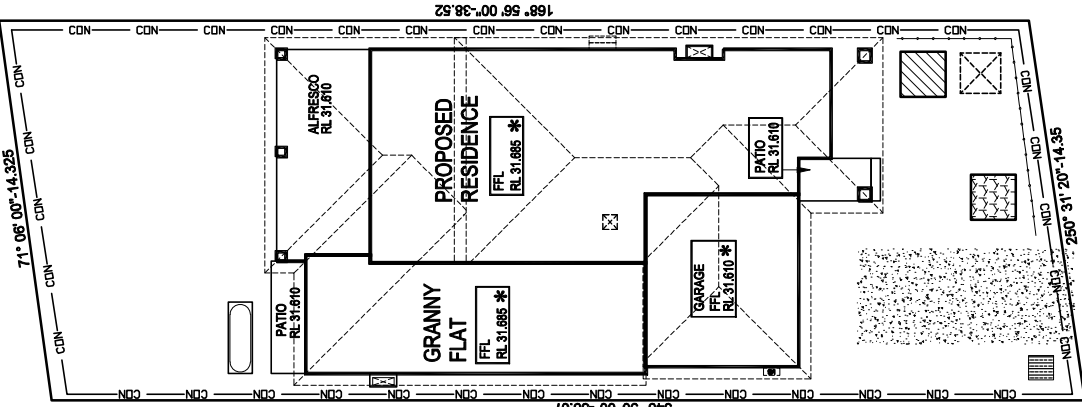


LOT 48
548.60 m²

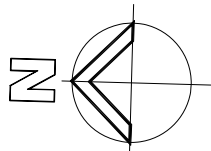


VEH CROSSING
STREET
POOLE

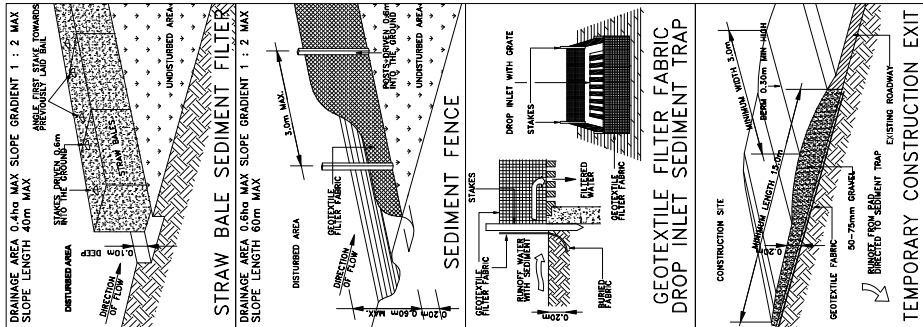

ACCOMPANY NOTES TO PLAN

- CONSTRUCTION VEHICLES ARE TO LEAVE & ENTER THE SITE OVER AN ALL WEATHER SURFACE. VEHICLES ARE TO BE UNLOADED & LOADED UPON THIS ALL WEATHER SURFACE.
- EXCAVATION MACHINERY ARE TO BE UNLOADED & LOADED UPON THIS ALL WEATHER SURFACE. CONCRETE PUMPS & TRUCKS WILL ALSO UTILISE THE ALL WEATHER SURFACE FOR THEIR OPERATIONS.
- MATERIALS WILL BE UNLOADED UPON THE ALL WEATHER SURFACE WITHIN THE FRONT SETBACK AREA BY MEANS OF CRANES MOUNTED ON THE BACK OF DELIVERY TRUCKS OR UNLOADED BY HAND. IT IS NOT ENVISAGED THAT A MOBILE CRANE WILL BE REQUIRED DURING THE CONSTRUCTION PROCESS.
- SOME STOCKPILING OF TOPSOIL REMOVED FROM THE BUILDING AREA MAY BE STORED ON THE SITE DURING THE CONSTRUCTION WITHIN THE PROPERTY IN AN AREA ENCLOSED WITHIN THE SEDIMENT CONTROL FENCING.
- ALL EXCAVATED & CONSTRUCTION MATERIALS, SHED, SKIP BINS, TEMPORARY WATER CLOSETS, POOL & EQUIPMENT, ETC SHALL BE KEPT WITHIN THE PROPERTY. NO VEHICLES OR MACHINES SHALL BE KEPT WITHIN THE PROPERTY. ALL EXCAVATED & CONSTRUCTION MATERIALS SHALL STAND ON COUNCIL FOOTPATHS FOR LARGE LENGTHS OF TIME.
- ALL RUBBISH & RECYCLABLE MATERIAL SHALL BE STOCKPILED IN WASTE BINS WITHIN THE PROPERTY. ALL RUBBISH & RECYCLABLE MATERIAL SHALL BE KEPT WITHIN THE PROPERTY.
- ANY WASTE MATERIALS SHALL BE REGULARLY COLLECTED FROM THE SITE & DISPOSED OF IN AN APPROPRIATE FASHION.
- ANY BUILDING / DEMOLITION WORKS INVOLVING ASBESTOS SHALL BE CARRIED OUT IN ACCORDANCE WITH THE RELEVANT STANDARDS.
- VEHICLES LEAVING THE SITE WILL DO SO VIA THE ALL WEATHER BALLAST DRIVEWAY MADE OF COURSE AGGREGATE OR SIMILAR LOCATED WITHIN THE FRONT SETBACK AREA OF THE DEVELOPMENT. ANY DIRT OR MATERIAL DEPOSITED ON THE ROAD RESERVE OR ROADWAY IS TO BE PROMPTLY CLEANED.
- ANY EXCAVATED AREA REQUIRING SUPPORT WILL BE UNDERTAKEN BY THE OWNER USING STRUCTURALLY APPROVED RETAINING STRUCTURES.
- ADEQUATE SAFETY SIGNAGE MUST BE ERECTED IN A PROMINENT POSITION ON THE WORK SITE, WARNING OF UNAUTHORISED ENTRY TO WORK SITE & INTENDING DANGERS.
- SAFETY FENCES SHALL BE PROVIDED AROUND ALL BOUNDARIES UNLESS A CONTINUOUS STRUCTURALLY ADEQUATE FENCE PRESENTLY EXISTS. THE FENCING SHALL BE ADEQUATE TO RESTRICT PUBLIC ACCESS TO THE SITE WHEN BUILDING WORK IS NOT IN PROGRESS OR THE SITE IS UNOCCUPIED.
- NOISE LEVELS SHALL BE KEPT BELOW COUNCIL REGULATION LEVELS. BUILDING & DEMOLITION WORKS SHALL ONLY BE CARRIED OUT BETWEEN HOURS & DAYS SPECIFIED BY COUNCIL.
- GEOTEXTILE FABRIC SHALL BE PLACED ON THE INSIDE OF THE SITE FENCING PRIOR TO SITE DISTURBANCE TO PREVENT SEDIMENT WASHING FROM CLEARED AND DISTURBED AREAS OF THE SITE INTO THE STORMWATER SYSTEM. ANY EXCAVATED AREAS TO BE DIRECTED TO A TEMPORARY SILT ARRESTOR PIT THAT SHALL BE PROVIDED WITHIN THE SITE AT THE STREET BOUNDARY PROCESSING SITE STORMWATER BEFORE IT IS DISCHARGED TO THE STREET DRAINAGE SYSTEM OR WATERCOURSE.
- ALL TOP SOIL STRIPPED & STOCKPILED ON SITE IS TO BE PLACED IN NOMINATED AREAS ON PLAN. ALL DISTURBED AREAS ARE TO BE STABILISED UPON THE COMPLETION OF BUILDING WORKS.
- ALL SEDIMENT CONTROL STRUCTURES ARE TO BE CONTINUALLY MAINTAINED DURING CONSTRUCTION AND INSPECTED FOR STRUCTURAL DAMAGE AFTER EACH RAINFALL EVENT. WITH TRAPPED SEDIMENT BEING REMOVED TO THE TOPSOIL STOCKPILE.
- WHERE THERE IS THE POTENTIAL OF SITE EROSION TO PRODUCE EXCESSIVE SEDIMENT FLOW INTO THE STORMWATER SYSTEM, IT IS RECOMMENDED TO ALLEViate THE RISK ACCORDINGLY. BARE SURFACED SHALL BE KEPT MOST TO REDUCE TOP LEVELS. GEOTEXTILE FABRIC LOCATED ON THE INSIDE OF FENCES SHALL ALSO BE UTILISED FOR DUST CONTROL, WHERE NECESSARY.

LEGEND TO SYMBOLS ON PLAN

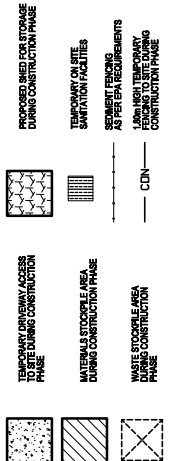

Master	Proposed Single Dwelling				
	FOR: Theocharis		DRAWN BY: UCD	ISSUE: C	Do not scale drawings use figured dimensions only. Check & verify dimension & levels prior to the commencement of any work. All discrepancies to be reported to the drawing author. COPYRIGHT NOTES The author is the legal and beneficial owner of the copyright in this plan and no part of this plan may be reproduced, stored in a retrieval system, or transmitted in any form or by any means, electronic, mechanical, photocopying, recording, or by any information storage and retrieval system, without the prior written permission of the author. DRAWN BY:  URBAN CONCEPTS & DESIGN m 0827 7788 e info@ucd.net.au w www.ucd.net.au
	LOT NO: 48 (No. 13) Poole Street		SCALE: 1:200	JOB NO: 2017565	
	SUBUR: Kingsgrove		SHEET TITLE: WASTE MANAGEMENT		
	COUNCIL: CANTERBURY BANKSTOWN		SHEET NO: 9		
	GENERAL NOTES				
	Do not scale drawings use figured dimensions only. Check & verify dimension & levels prior to the commencement of any work. All discrepancies to be reported to the drawing author.				
	COPYRIGHT NOTES				
	The author is the legal and beneficial owner of the copyright in this plan and no part of this plan may be reproduced, stored in a retrieval system, or transmitted in any form or by any means, electronic, mechanical, photocopying, recording, or by any information storage and retrieval system, without the prior written permission of the author.				
PLAN: Melrose Twin 36	FAÇADE: Capital	EDITION:			
Evolve. BY COLLECTION					
					
CNR. SAPHO RD & HUME HWY					
WARWICK FARM, NSW 2170					
P: 1300 44 66 37 WWW.MASTERTON.COM.AU					
LICENCE NO.35559C / ABN 52 002 873 047					
MASTERTON					