


CANTERBURY ROAD

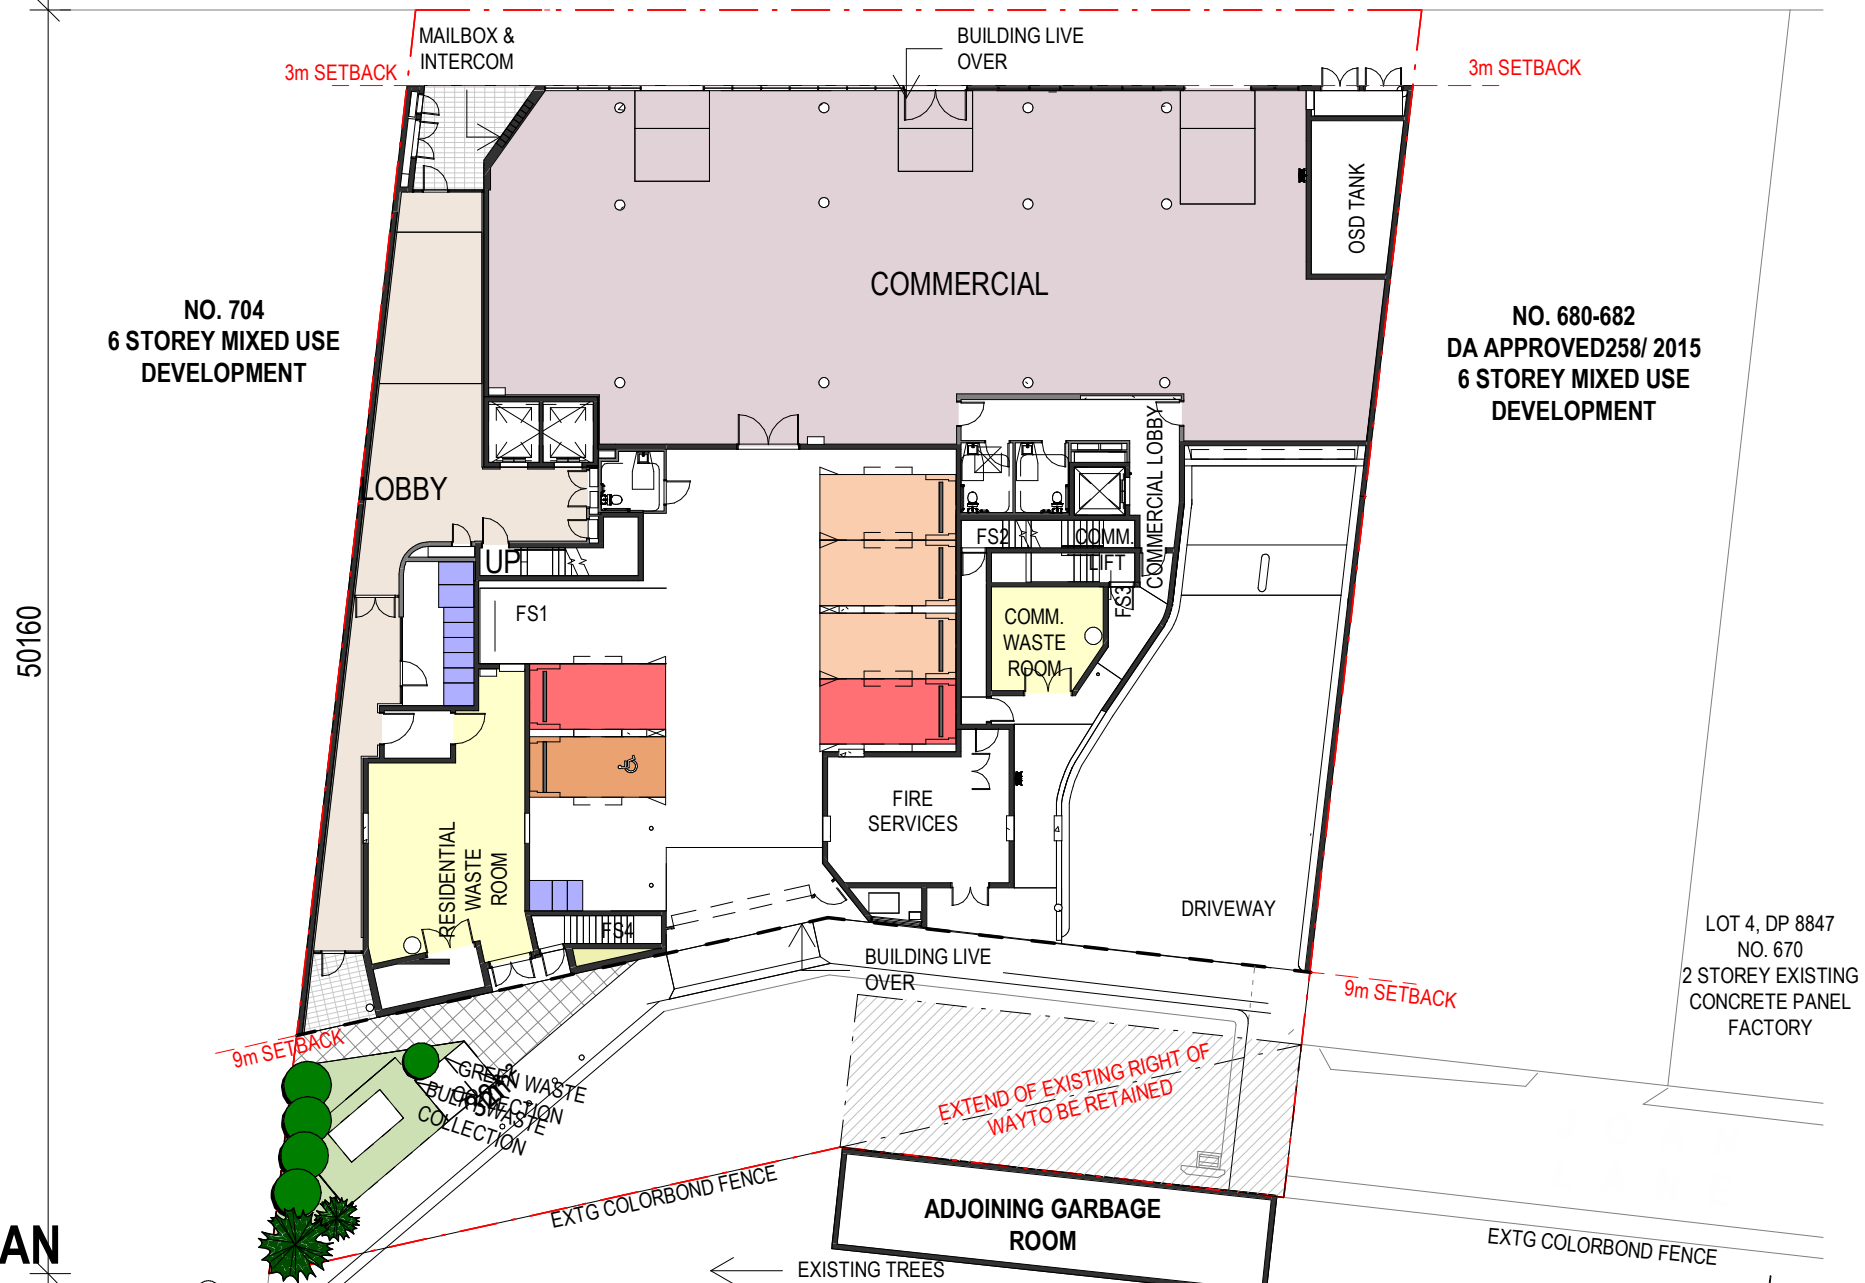

1 SITE PLAN




Project Architect
DDA
 CDARCHITECTS


LEVEL 2, 60 PARK STREET
 SYDNEY NSW 2000
 P: 02 9267 2000
 W: www.cdarchitects.com.au

Project
 PROPOSED MIXED USE DEVELOPMENT
 90-98 GLENMORE RIDGE DRIVE, GLENMORE PARK

Drawing title
 NEIGHBOUR NOTIFICATION PLAN
 SITE PLAN

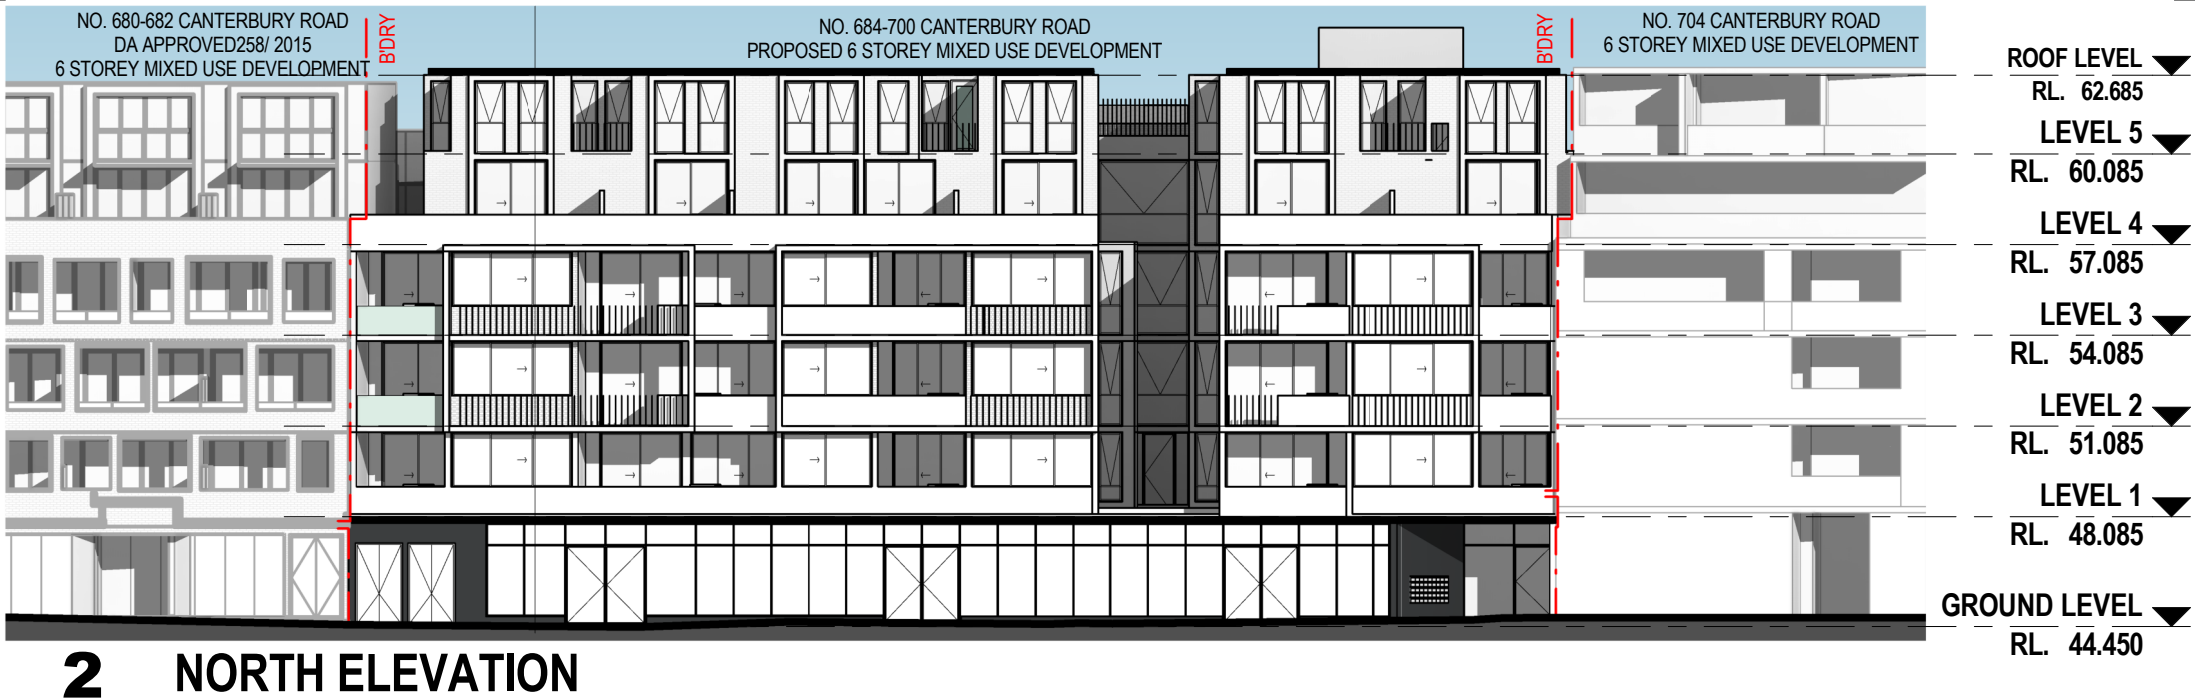

2 NORTH ELEVATION

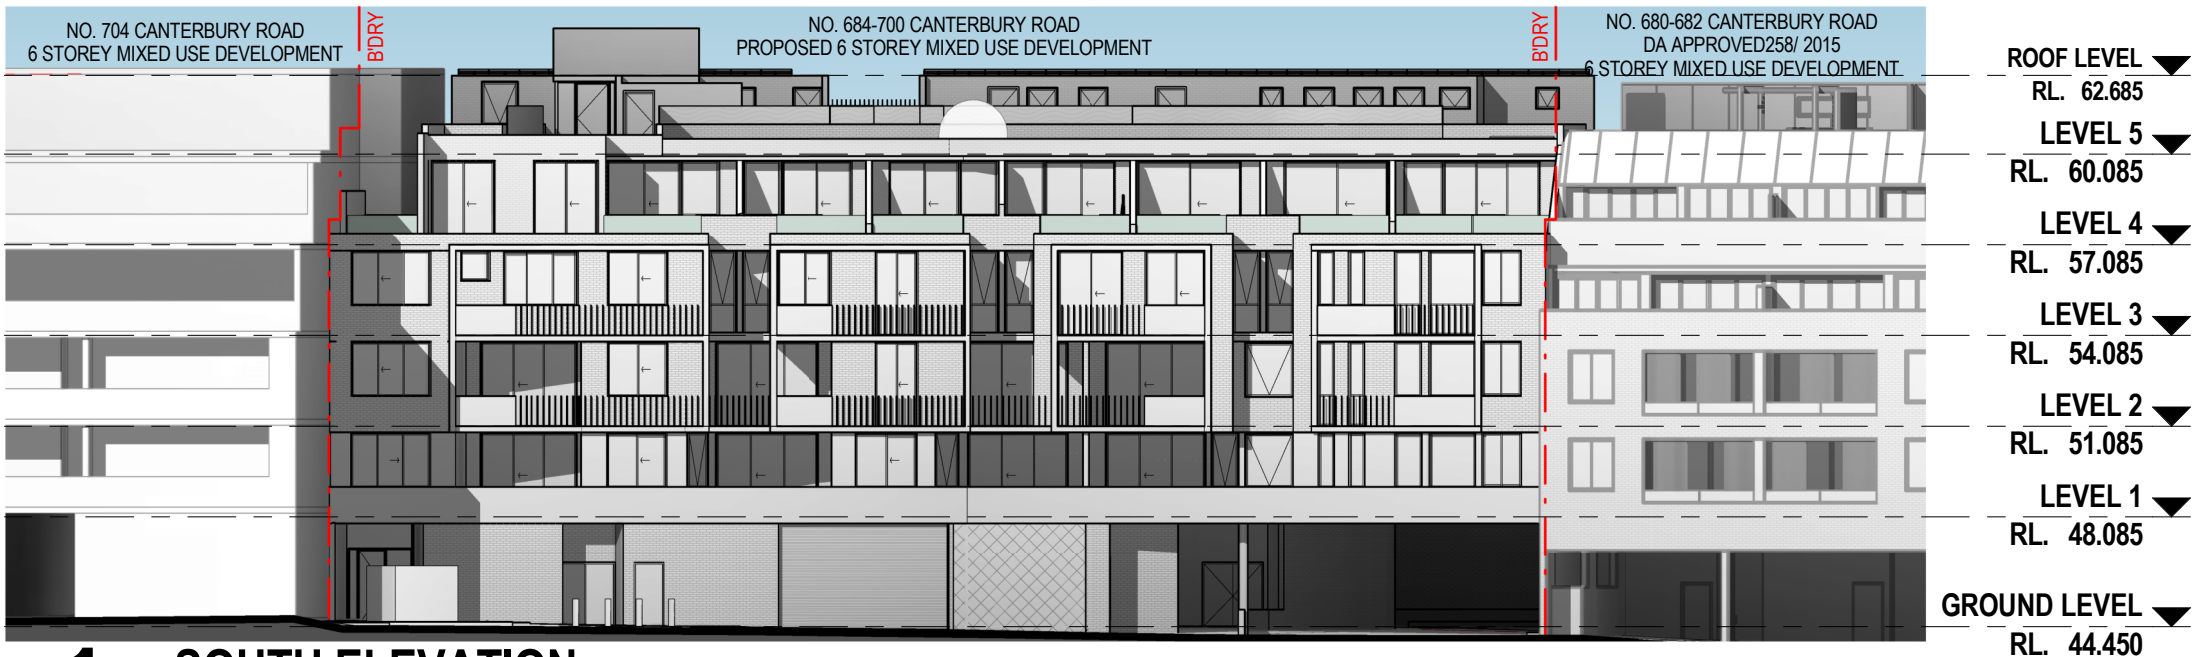

1 SOUTH ELEVATION

Project Architect

DDA
CDARCHITECTS


LEVEL 2, 60 PARK STREET
SYDNEY NSW 2000
P: 02 9267 2000
W: www.cdarchitects.com.au

Project

PROPOSED MIXED USE DEVELOPMENT
684-700 CANTERBURY ROAD BELMORE


Drawing title

NEIGHBOUR NOTIFICATION PLAN
NORTH AND SOUTH ELEVATIONS

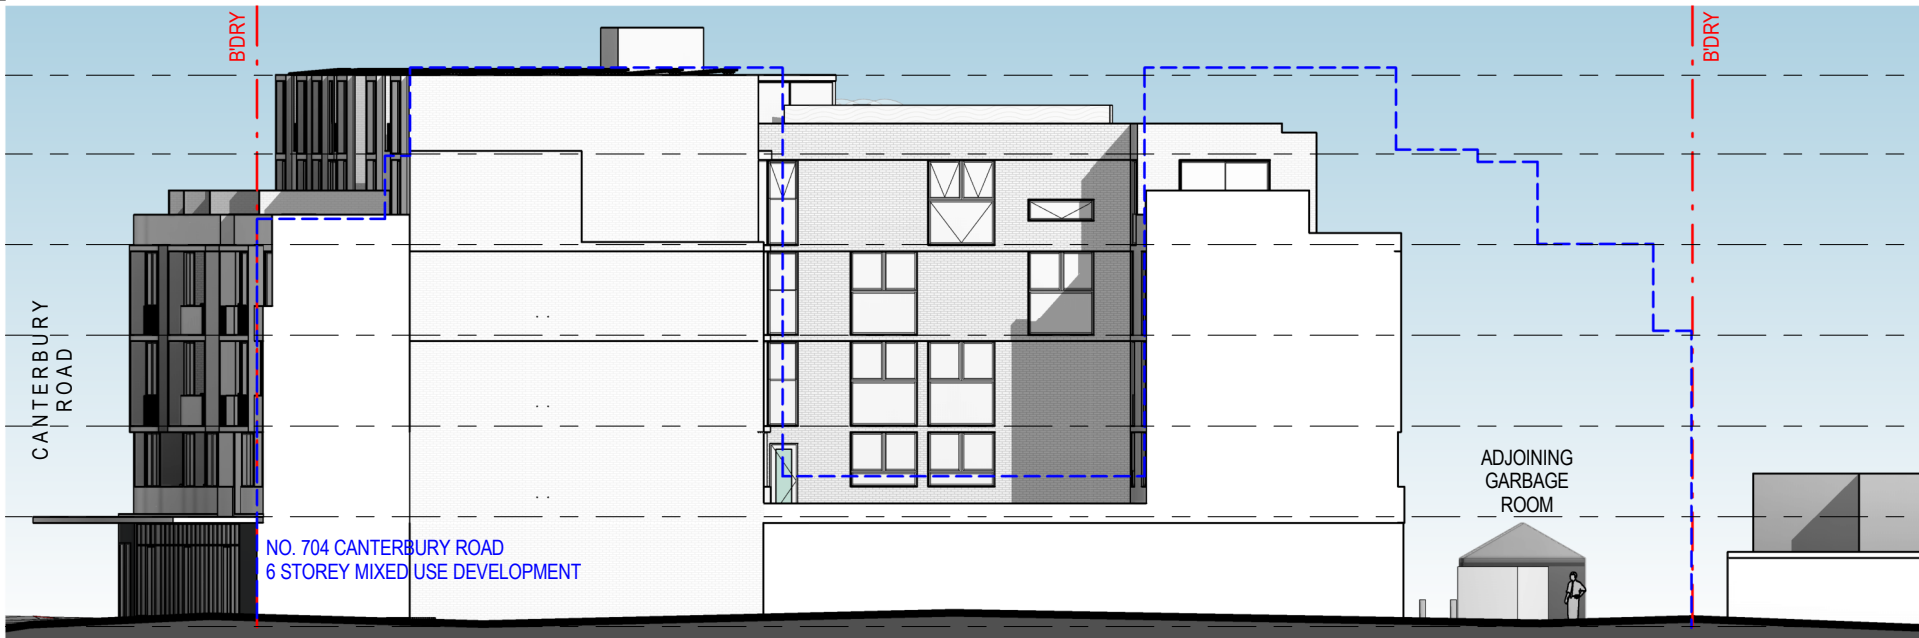

2 WEST ELEVATION

ROOF LEVEL ▼	RL. 62.685
LEVEL 5 ▼	RL. 60.085
LEVEL 4 ▼	RL. 57.085
LEVEL 3 ▼	RL. 54.085
LEVEL 2 ▼	RL. 51.085
LEVEL 1 ▼	RL. 48.085
GROUND LEVEL ▼	RL. 44.450

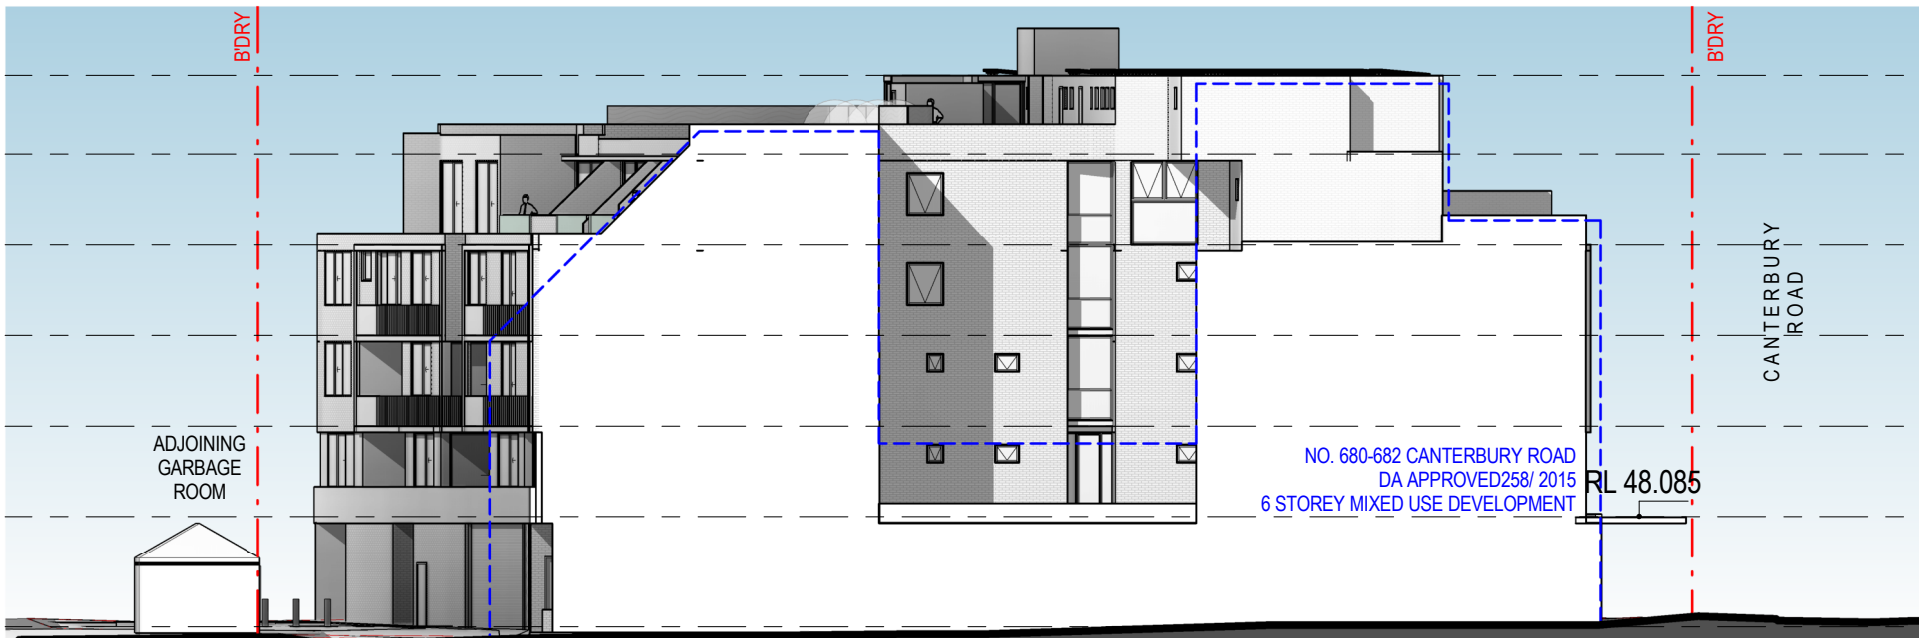

1 EAST ELEVATION

ROOF LEVEL ▼	RL. 62.685
LEVEL 5 ▼	RL. 60.085
LEVEL 4 ▼	RL. 57.085
LEVEL 3 ▼	RL. 54.085
LEVEL 2 ▼	RL. 51.085
LEVEL 1 ▼	RL. 48.085
GROUND LEVEL ▼	RL. 44.450



Project Architect
CD
 CDARCHITECTS

LEVEL 2, 60 PARK STREET
 SYDNEY NSW 2000
 P: 02 9267 2000
 W: www.cdarchitects.com.au

Project
 PROPOSED MIXED USE DEVELOPMENT
 684-700 CANTERBURY ROAD BELMORE

Drawing title
 NEIGHBOUR NOTIFICATION PLAN
 EAST AND WEST ELEVATIONS