


Scope

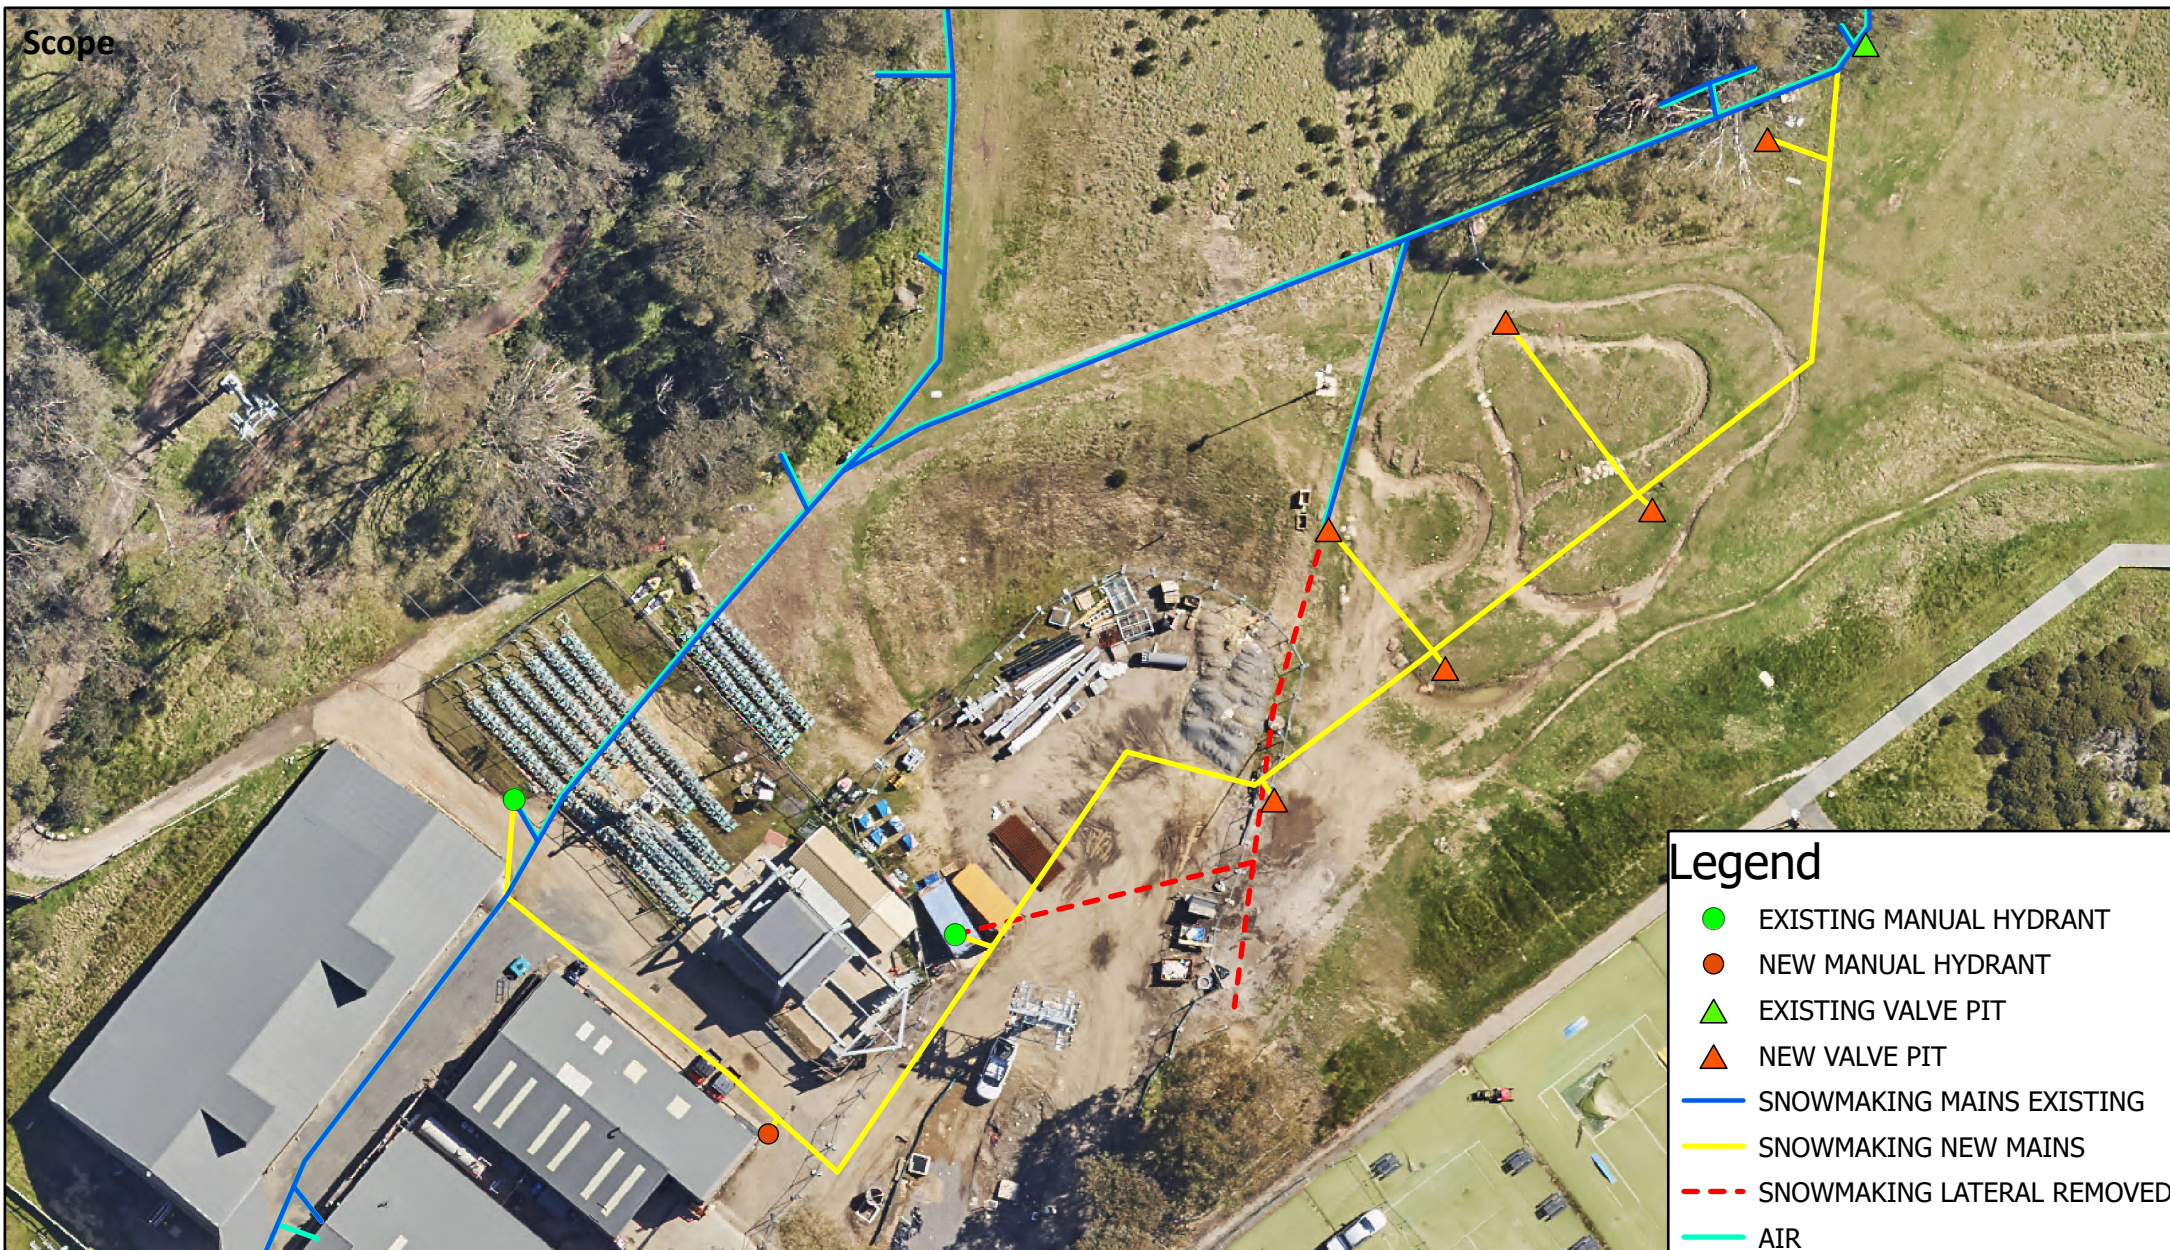

## Legend

- EXISTING MANUAL HYDRANT
- NEW MANUAL HYDRANT
- ▲ EXISTING VALVE PIT
- ▲ NEW VALVE PIT
- SNOWMAKING MAINS EXISTING
- SNOWMAKING NEW MAINS
- - - SNOWMAKING LATERAL REMOVED
- AIR

Scale: 1:617

7 3.5 0 7 14 21 28  
Meters

Map Projection: Universal Transverse Mercator  
Horizontal Datum: GDA 2020  
Grid: GDA 2020 MGA Zone 55



## SNOWMAKING LAYOUT

Project: Snowmaking Services Proposal  
Valley Terminal

Revision: H

Date: 13/10/2022

Produced By: KO