


1 LANDSCAPE PLAN - Callout 1
Scale: 1 : 50




2 SIGNAGE 3D
Scale:

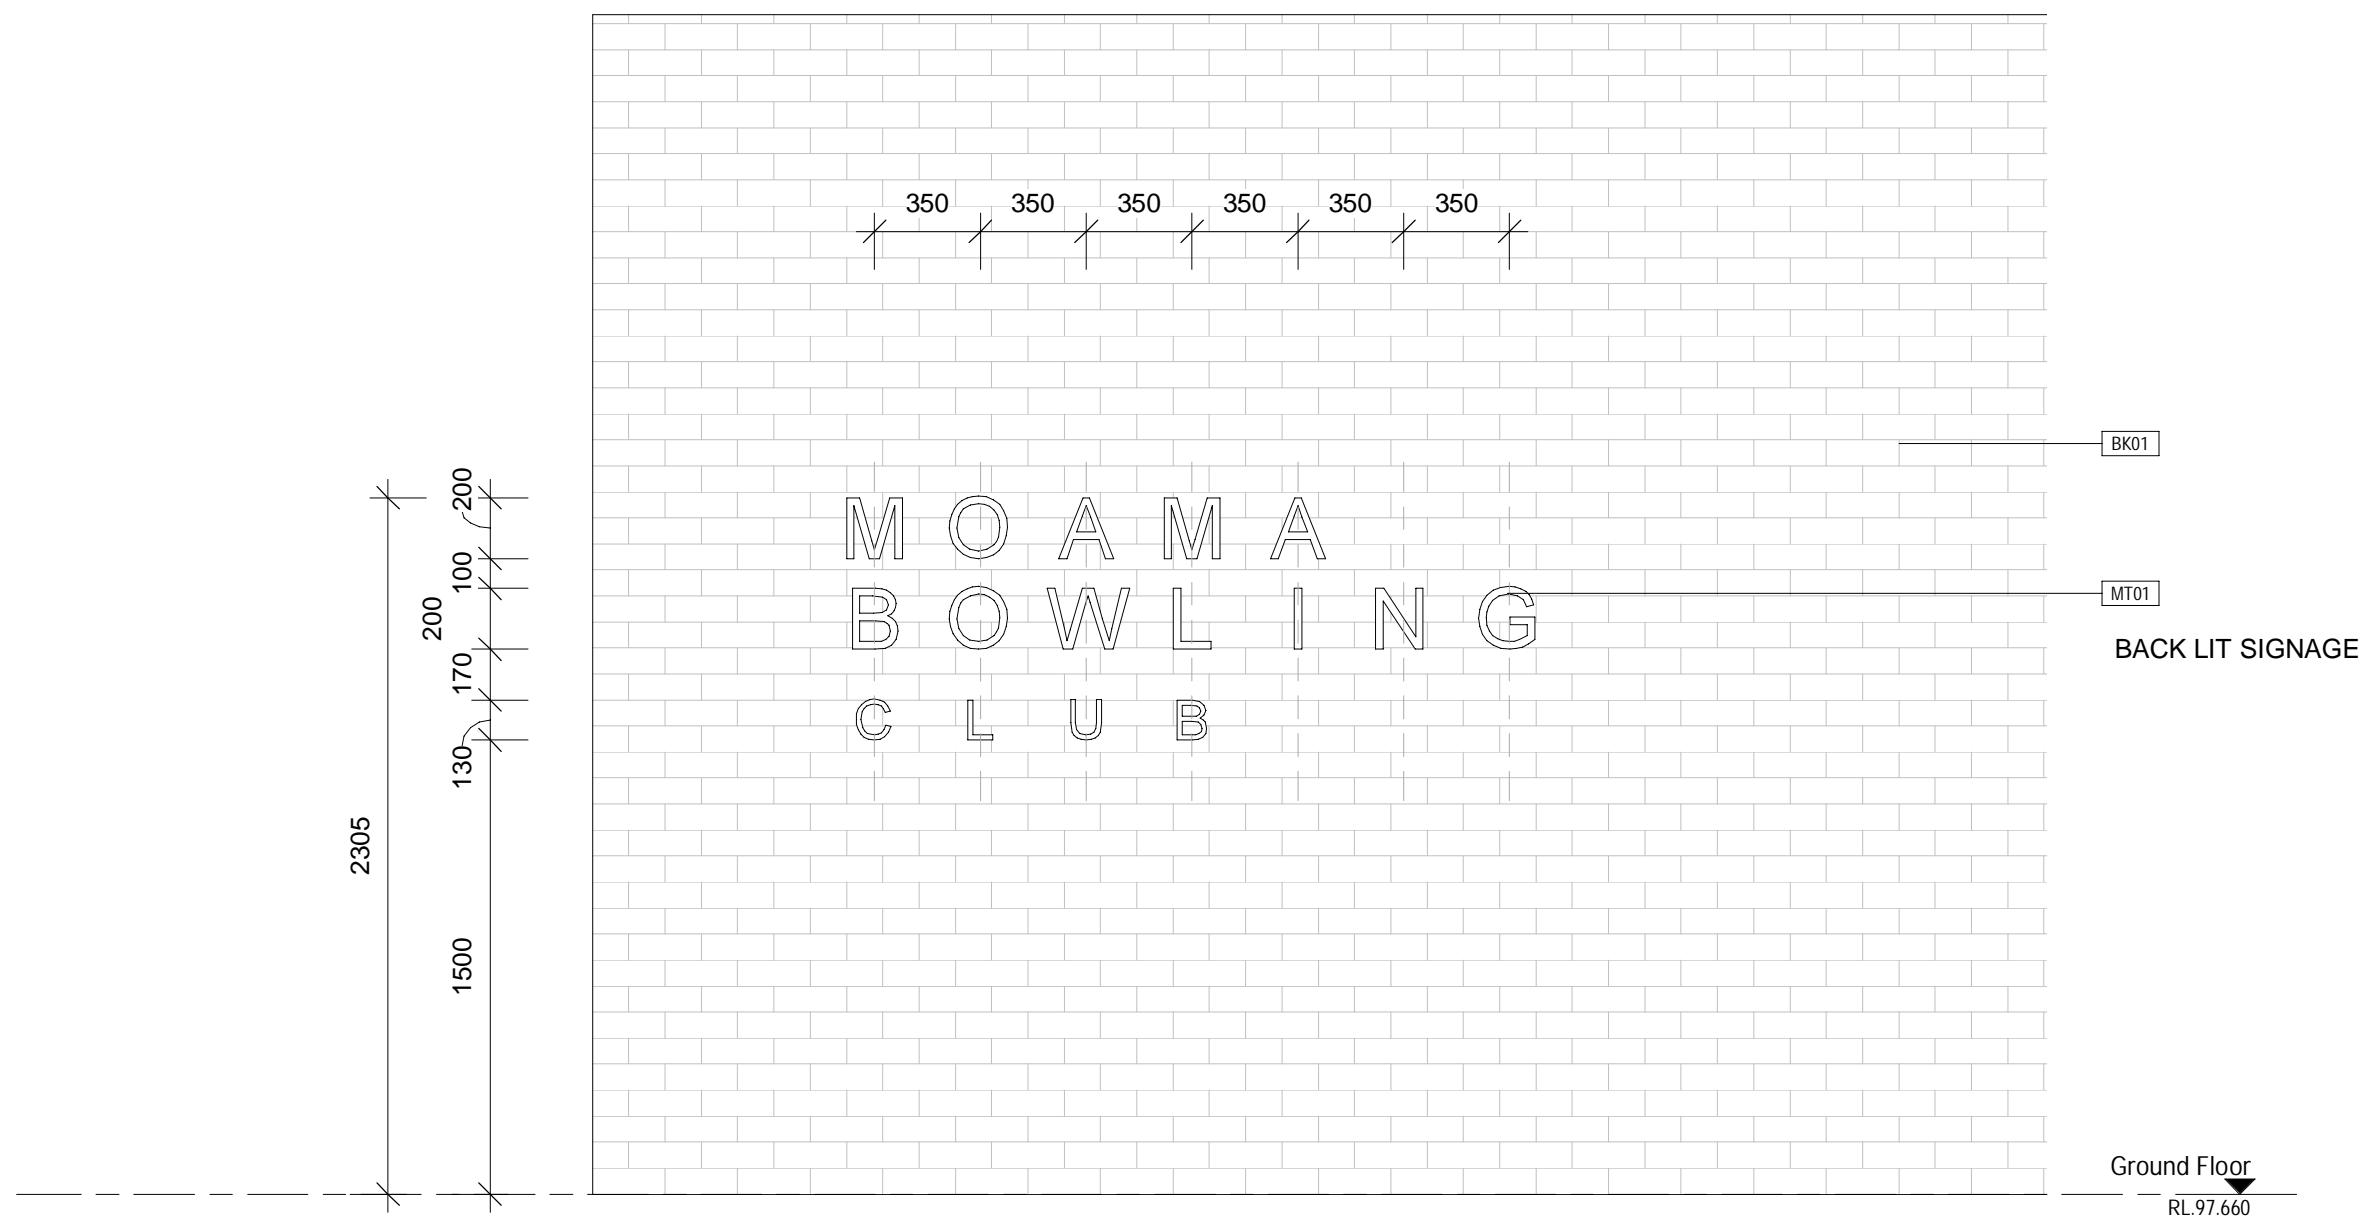


3 SIGNAGE ELEVATION
Scale: 1 : 25

FONT: ARIAL
HEIGHT: 200
MATERIAL: OXIDIZED COPPER

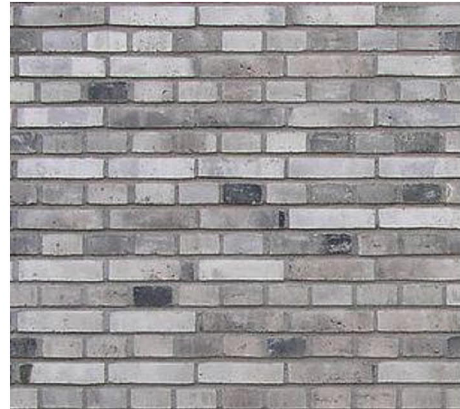

BK01
GREY BRICK

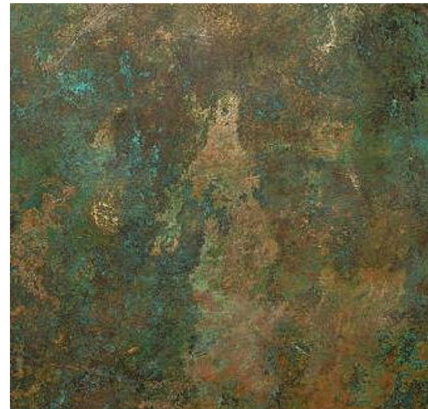

MT01
OXIDIZED COPPER COLUMNS



eg. back lit signage

ISSUE FOR DEVELOPMENT APPLICATION

SIGNAGE ELEVATION

Project number	2022.15	DA6003	A
Date	Issue Date		
Drawn by	Author	Scale	As indicated

NOTES:

- DO NOT SCALE OFF DRAWINGS. FIGURED DIMENSIONS ONLY.
- ALL DIMENSIONS TO BE CHECKED AND VERIFIED ON SITE PRIOR TO COMMENCING FABRICATION AND CONSTRUCTION.
- DA IS TO BE NOTIFIED OF ANY VARIATIONS BETWEEN SITE MEASUREMENTS AND THOSE DIMENSIONS SHOWN ON THE DRAWINGS.
- REFER TO COVER SHEET FOR ADDITIONAL NOTES, LEGENDS ETC.
- THESE DRAWINGS ARE TO BE READ IN CONJUNCTION WITH THE ARCHITECTURAL DRAWINGS, SPECIFICATION AND SCHEDULES INCLUDING CONSULTANT DOCUMENTATION, APPROVALS DOCUMENTATION & CLIENT DOCUMENTS (BRIEF, DRAWINGS AND SPECIFICATIONS).
- LOCATION OF ALL EXISTING UNDERGROUND SERVICES IS INDICATIVE ONLY. REFER TO SURVEYORS DRAWINGS. THE CONTRACTOR IS TO ACCURATELY PHYSICALLY LOCATE ALL SERVICES PRIOR TO COMMENCING CONSTRUCTION.

No.	Description	Date
A	ISSUE FOR DA UPDATE	30-11-2022



Architect 9248
UNIT 101 18-20 VICTORIA STREET ERSKINEVILLE NSW 2043
PH: 0405 201 700
info@daccagroup.com.au

