



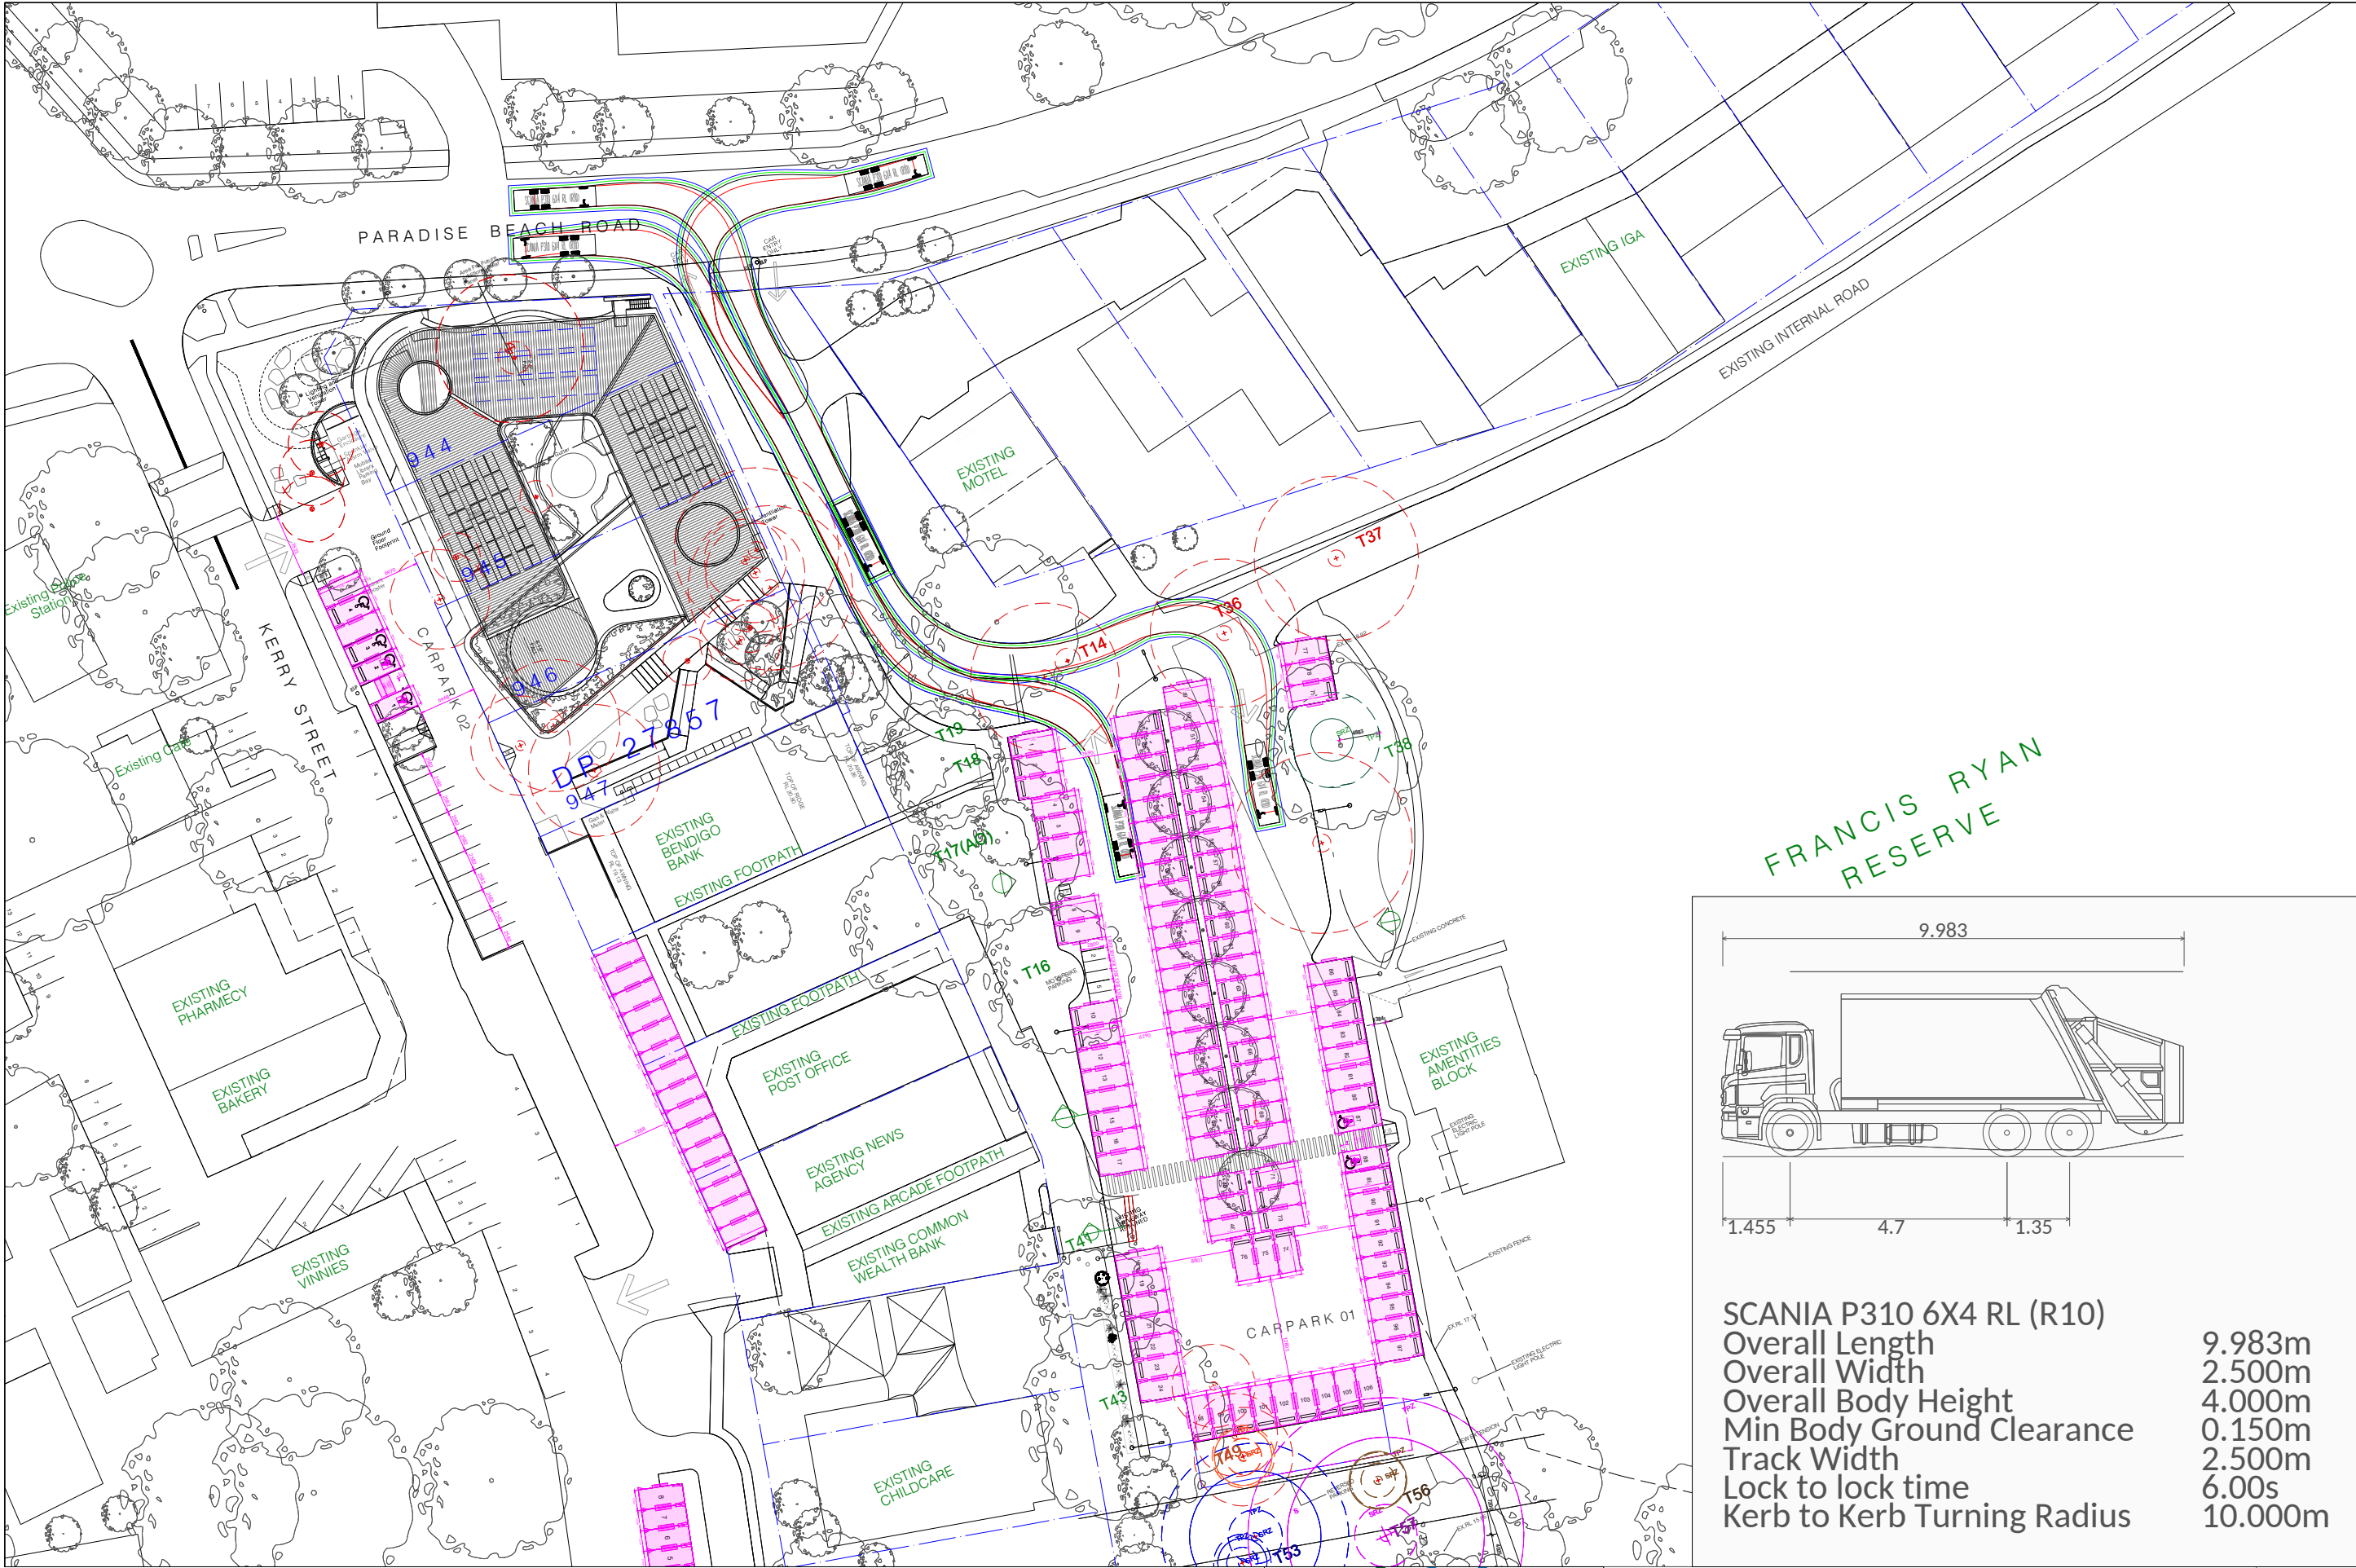


FRANCIS RYAN
RESERVE

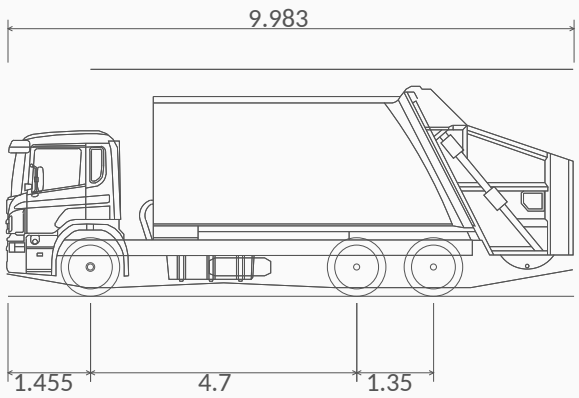

SCANIA P310 6X4 RL (R10)
Overall Length 9.983m
Overall Width 2.500m
Overall Body Height 4.000m
Min Body Ground Clearance 0.150m
Track Width 2.500m
Lock to lock time 6.00s
Kerb to Kerb Turning Radius 10.000m

LEGEND:

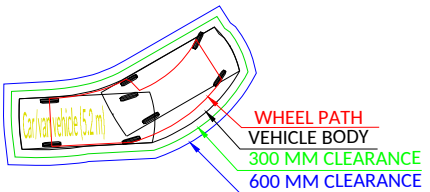


Dwg No 20105/02 | Rev. I | 23/02/2023
Client: Brewster Hjorth

Sanctuary Point Library

Proposed car park layout
Design checks as per AS/NZS 2890 series
Waste collection
Option 1B

SCALE 1:750@A3

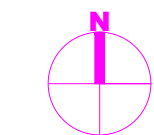

A diagram of a car's wheel path and clearance. The car is shown from a top-down perspective, with its body outlined in black. The wheel path is indicated by a red line. The vehicle body is outlined in green. The clearance between the wheel path and the vehicle body is 300 mm. The clearance between the wheel path and the outer boundary is 600 mm.


Car/ van/ vehicle (5.2 m)

WHEEL PATH

VEHICLE BODY

300 MM CLEARANCE


600 MM CLEARANCE


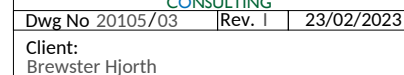



CALE 1:300@A3


Proposed car park layout
Design checks as per AS/NZS 2890 series
Waste collection
Option 1B

PO Box 215 Bondi NSW 2026 | ph:+61 (0)2 9332 2024 | fax: +61 (0)2 9332 2022 | mob: +61 (0)414 978 067 | email: o.s@tefconsult.com.au | www.tefconsult.com.au

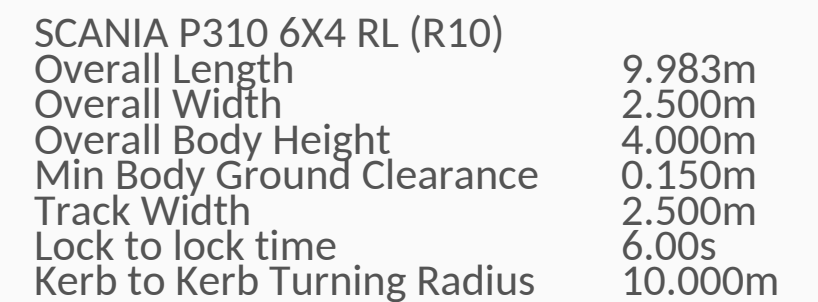

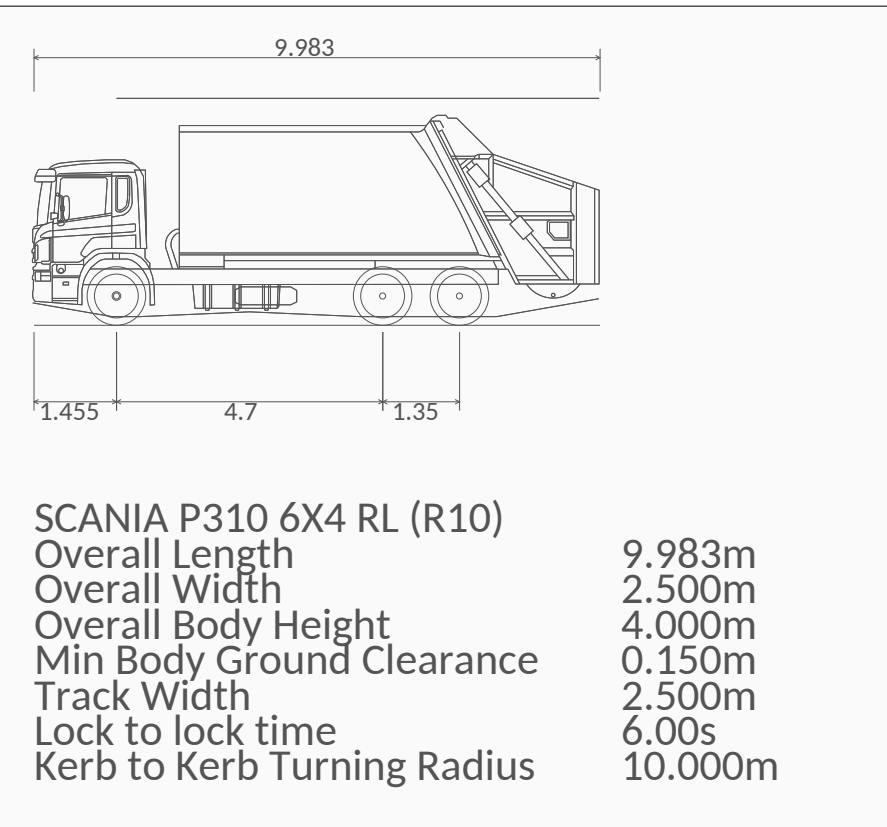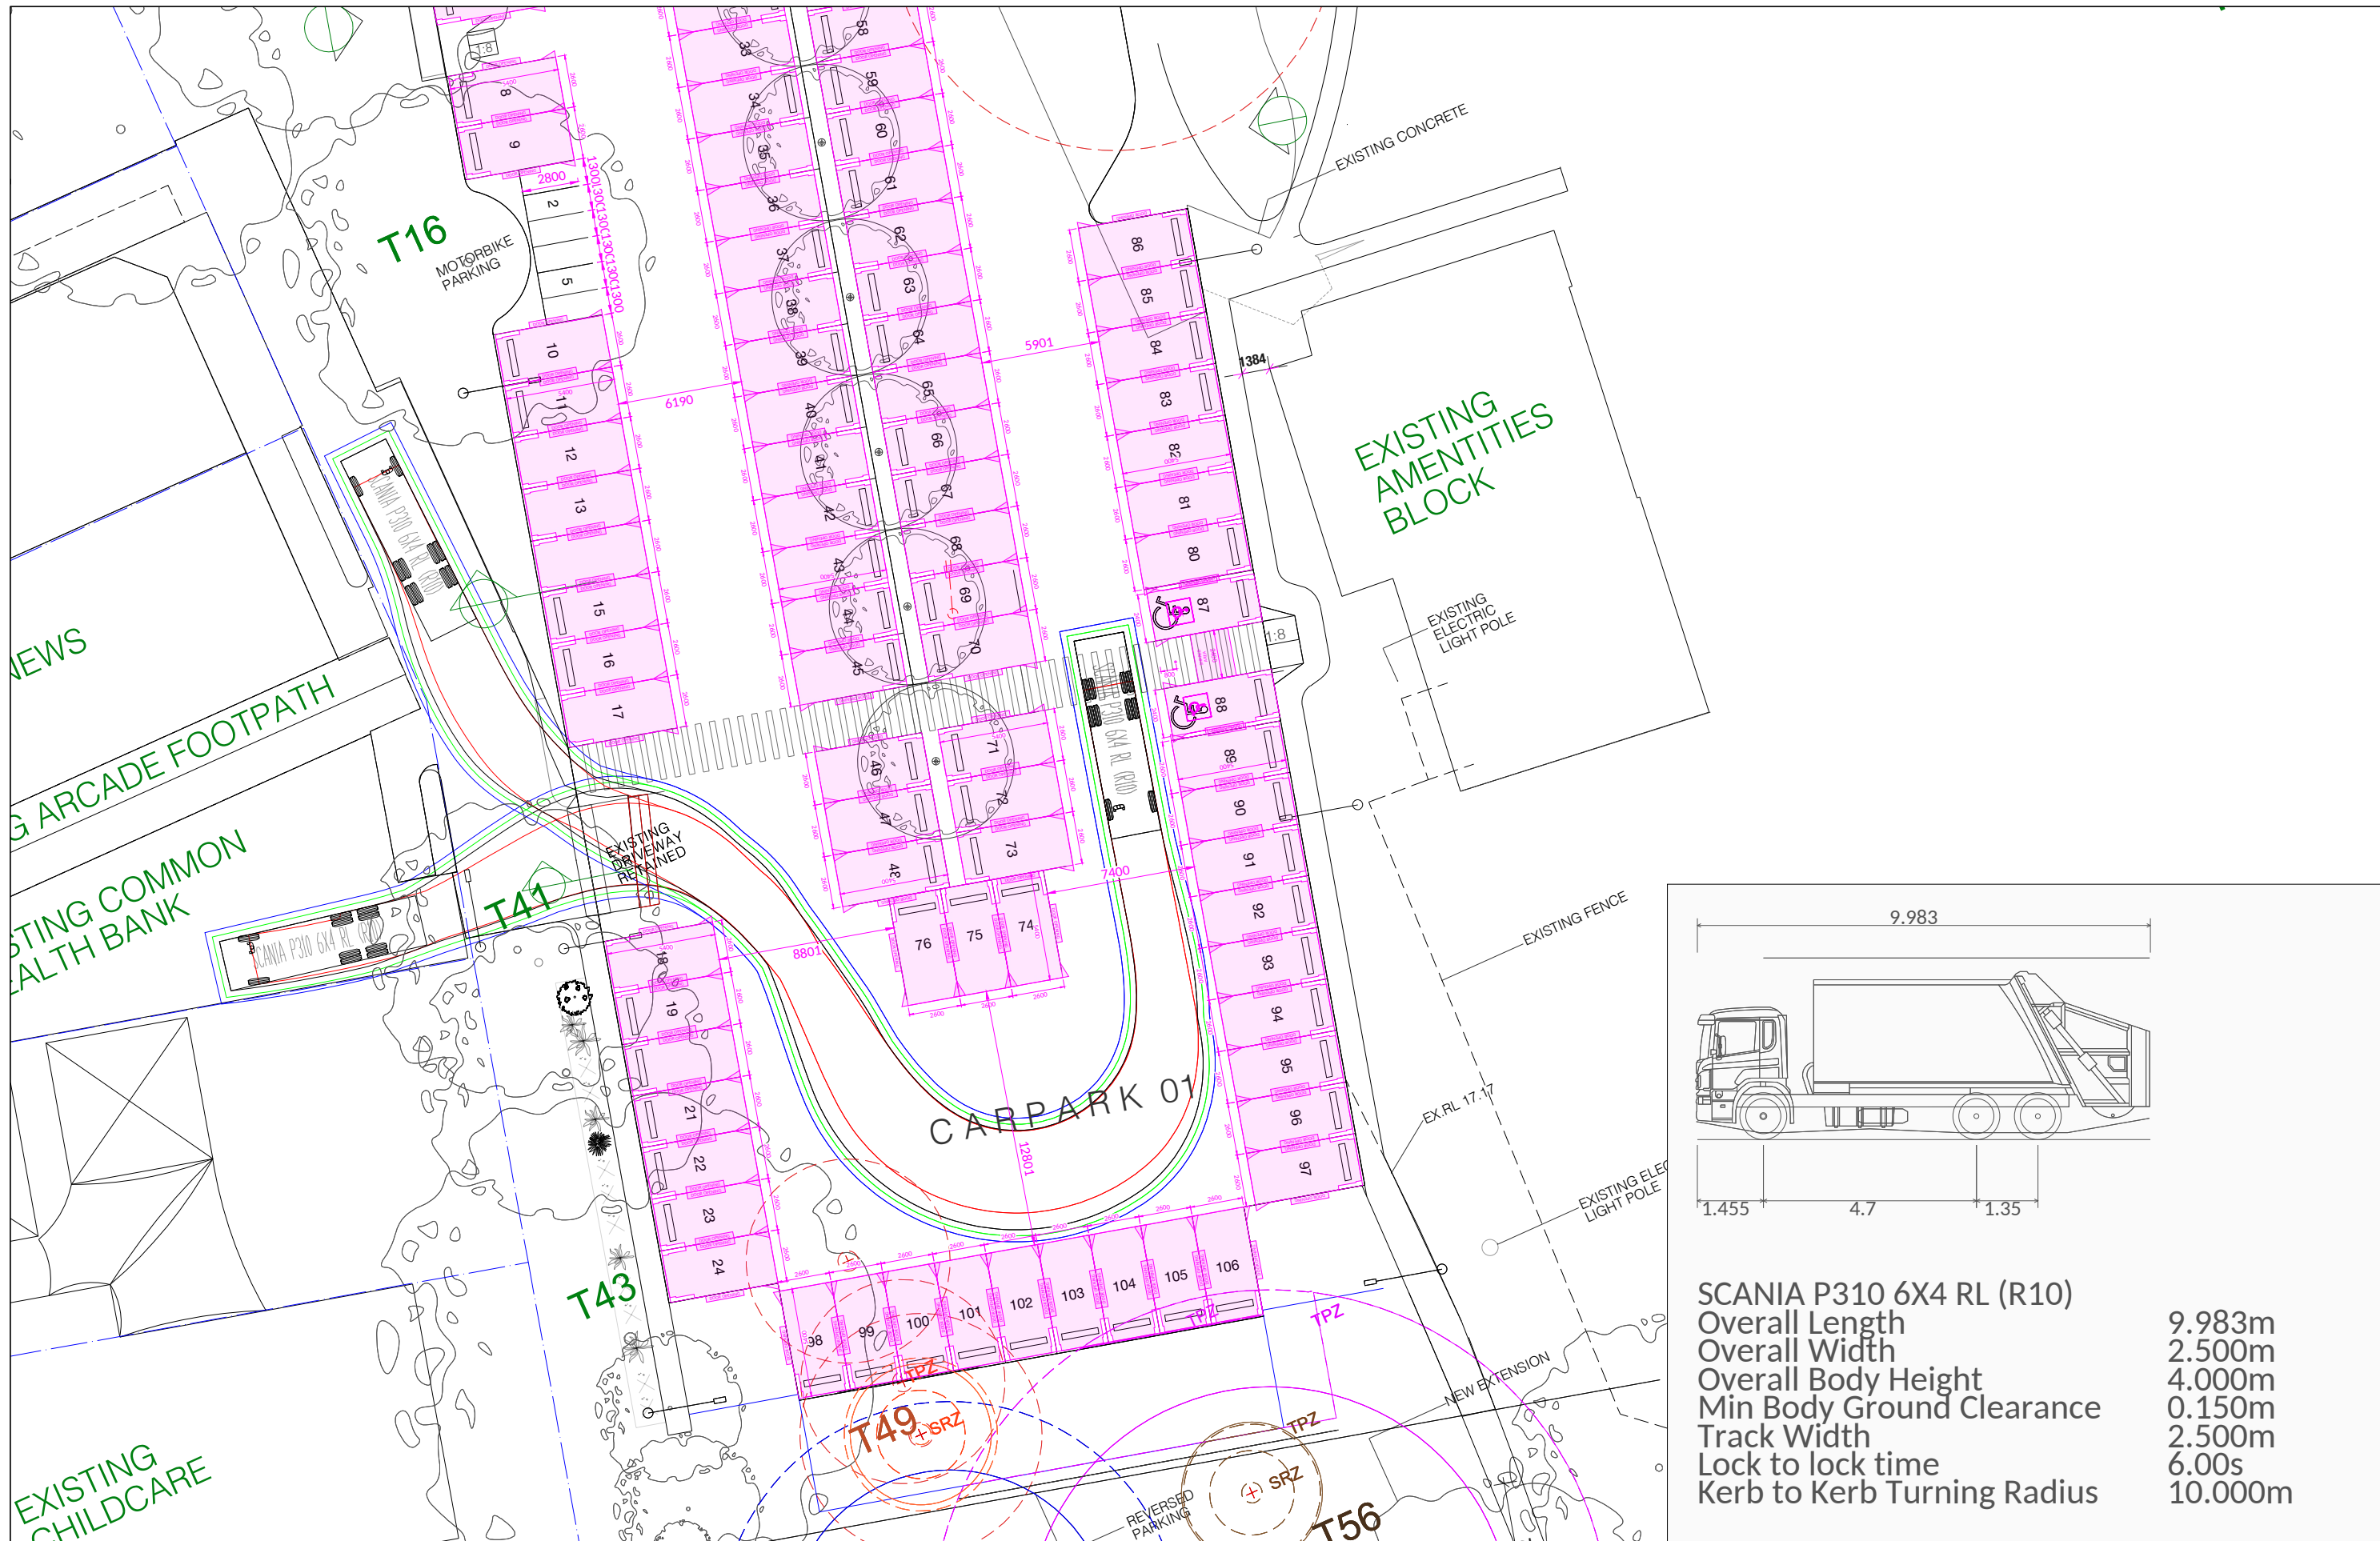

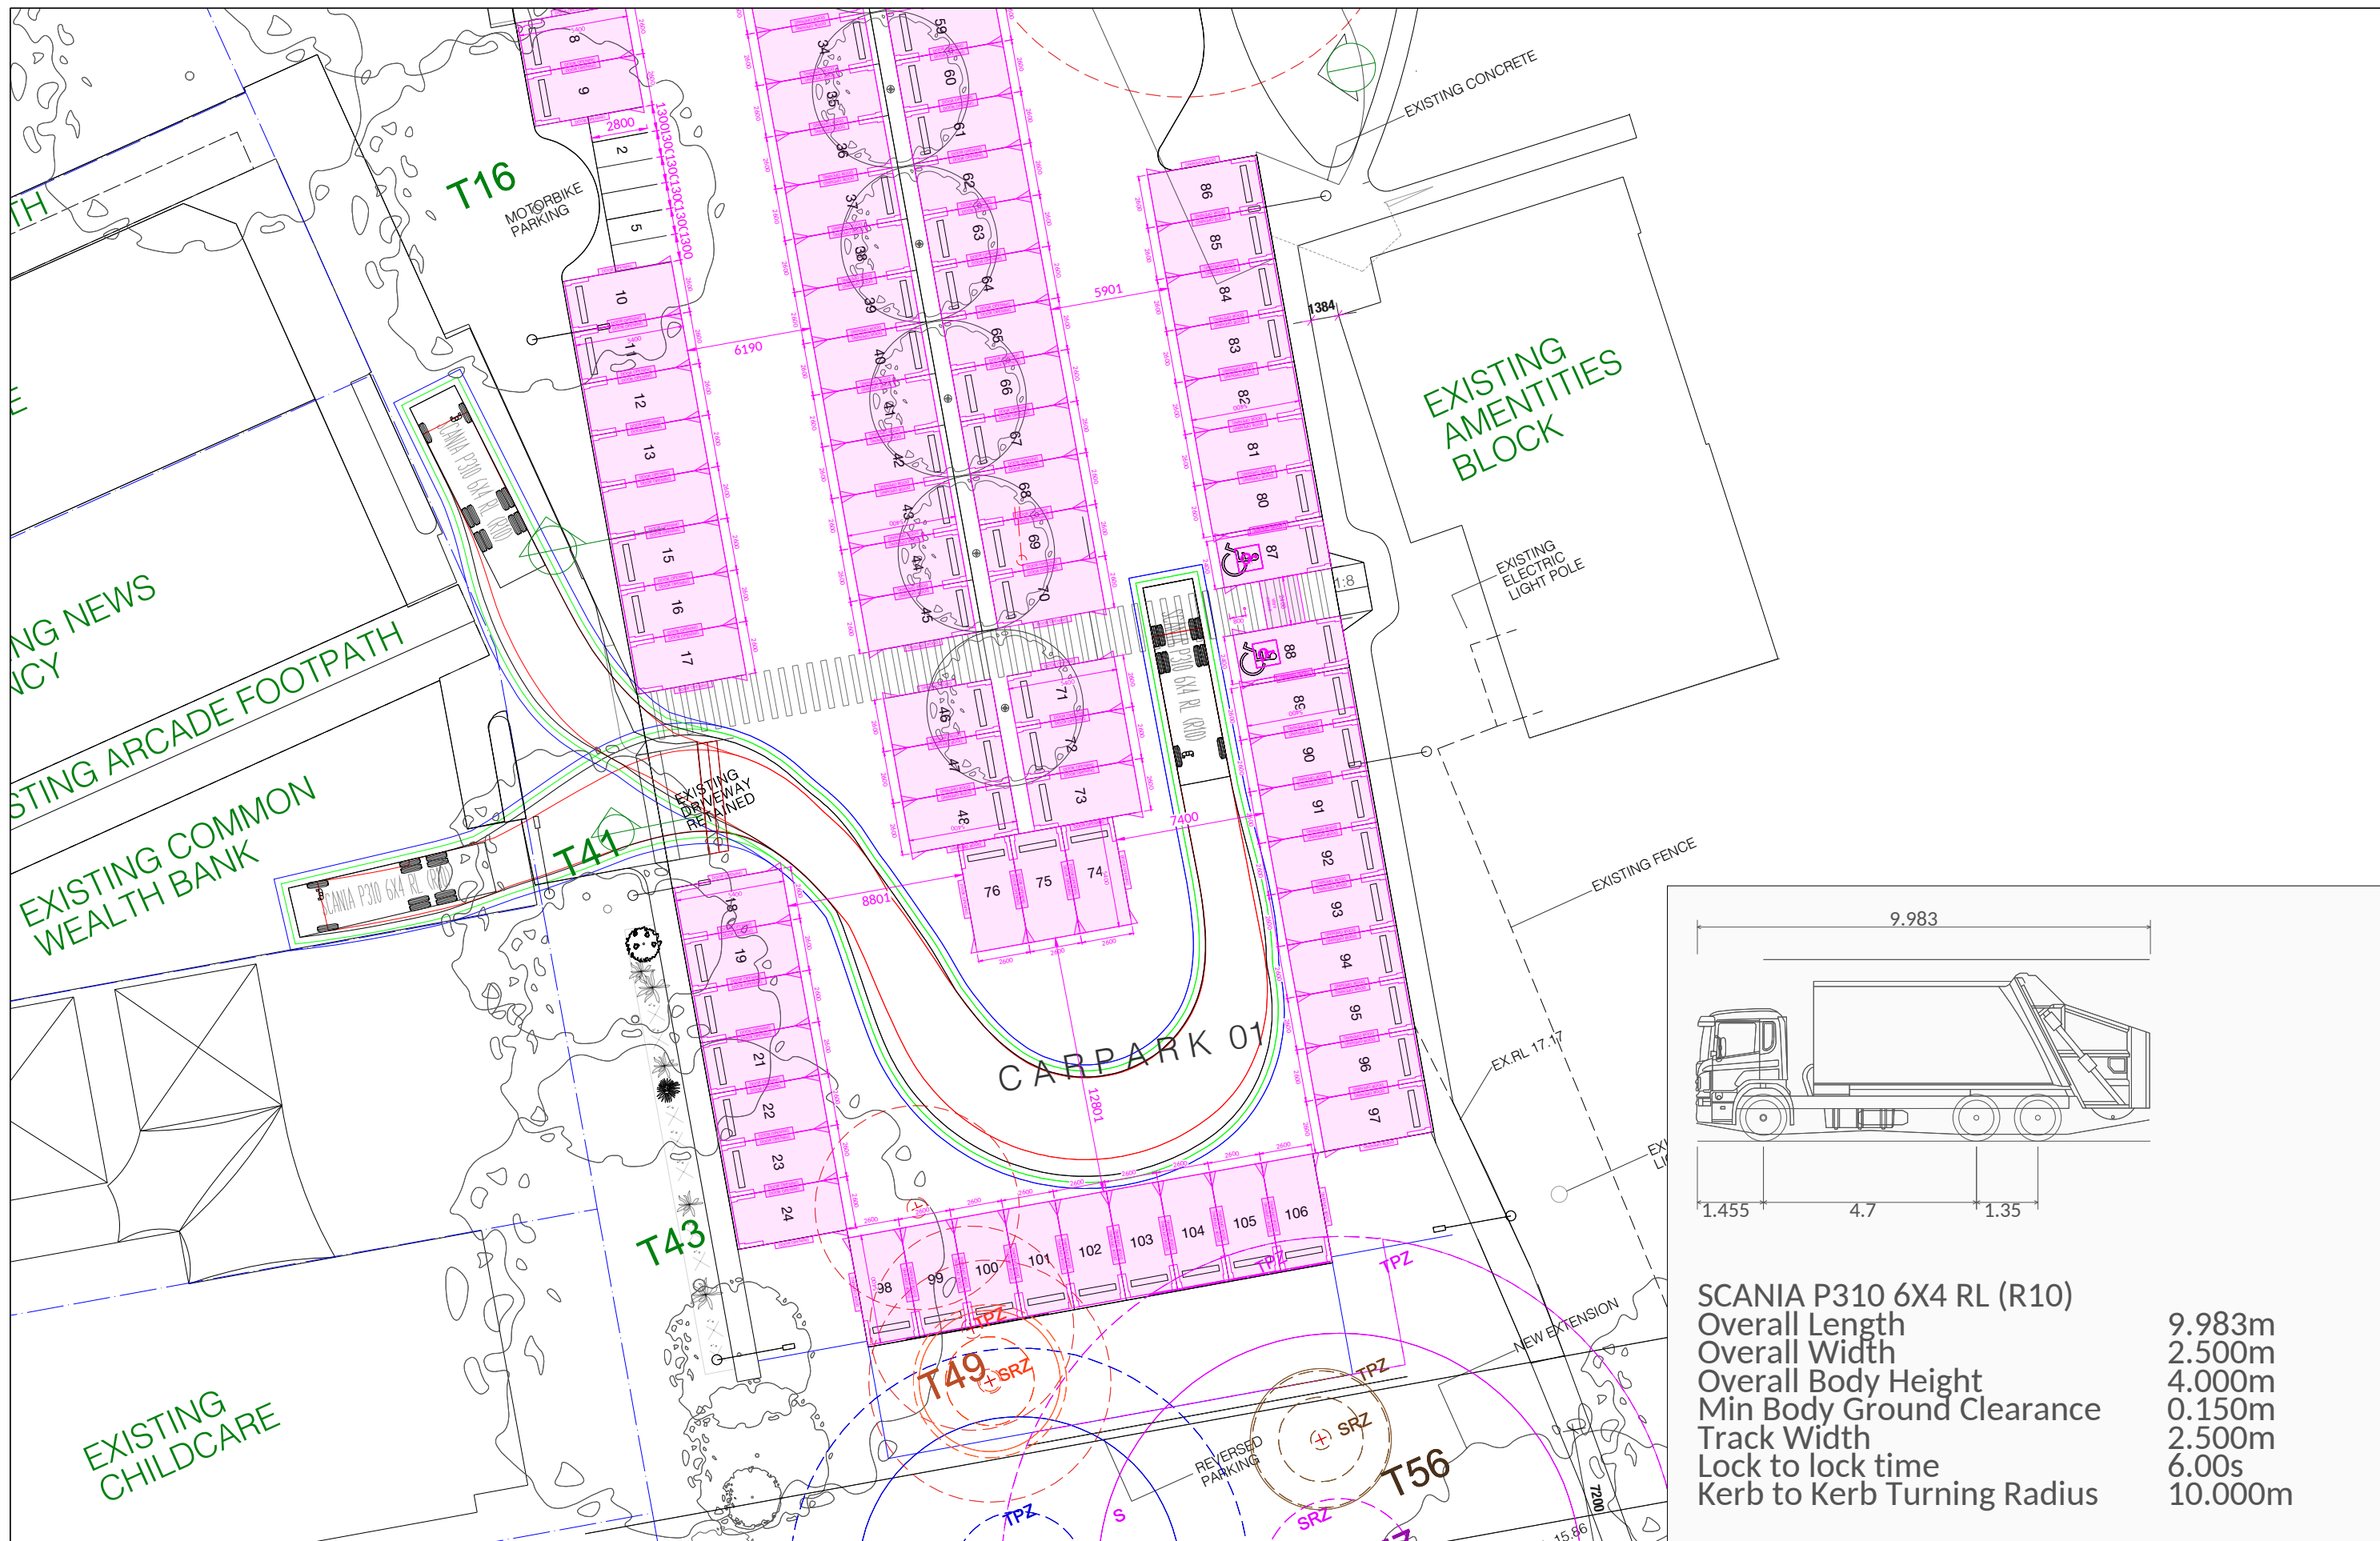

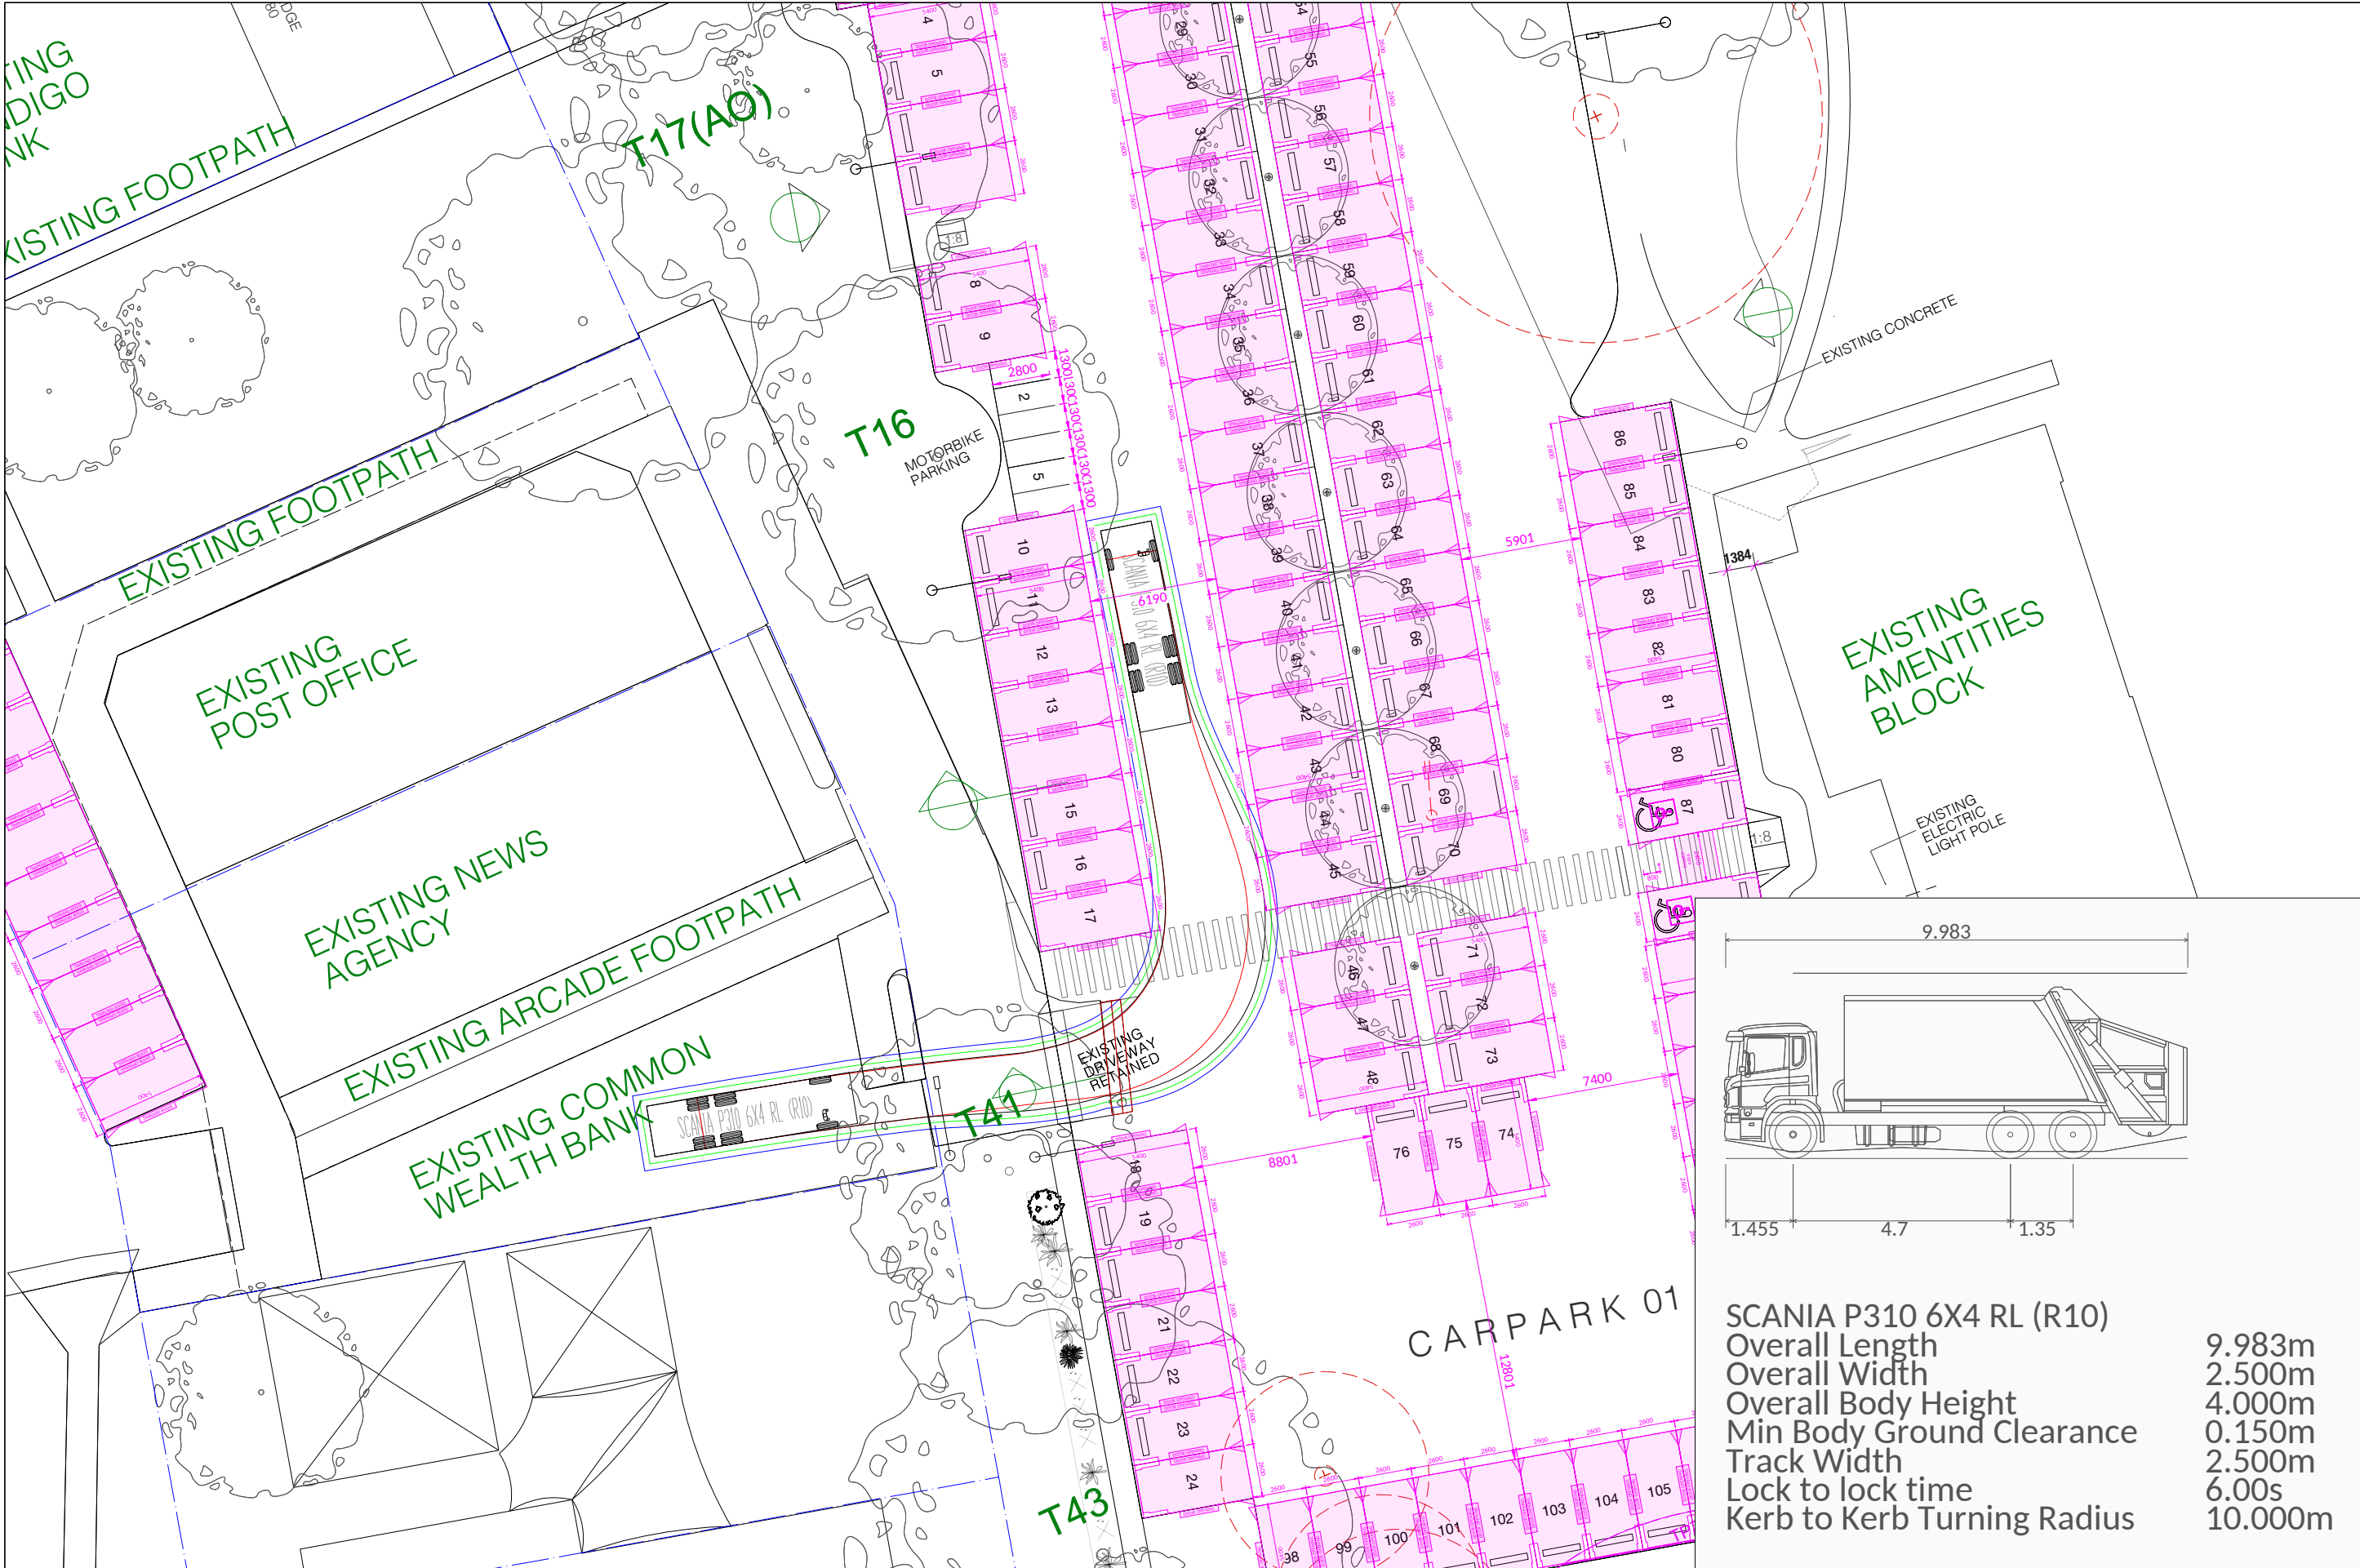

LEGEND:

WHEEL PATH
VEHICLE BODY
300 MM CLEARANCE
600 MM CLEARANCE


Dwg No 20105/06 | Rev. 1 | 23/02/2023
Client: Brewster Hjorth


Sanctuary Point Library

Proposed car park layout
Design checks as per AS/NZS 2890 series
Waste collection
Option 1B


SCALE 1:300@A3

PO Box 215 Bondi NSW 2026 | ph: +61 (0)2 9332 2024 | fax: +61 (0)2 9332 2022 | mob: +61 (0)414 978 067 | email: o.s@tefconsult.com.au | www.tefconsult.com.au

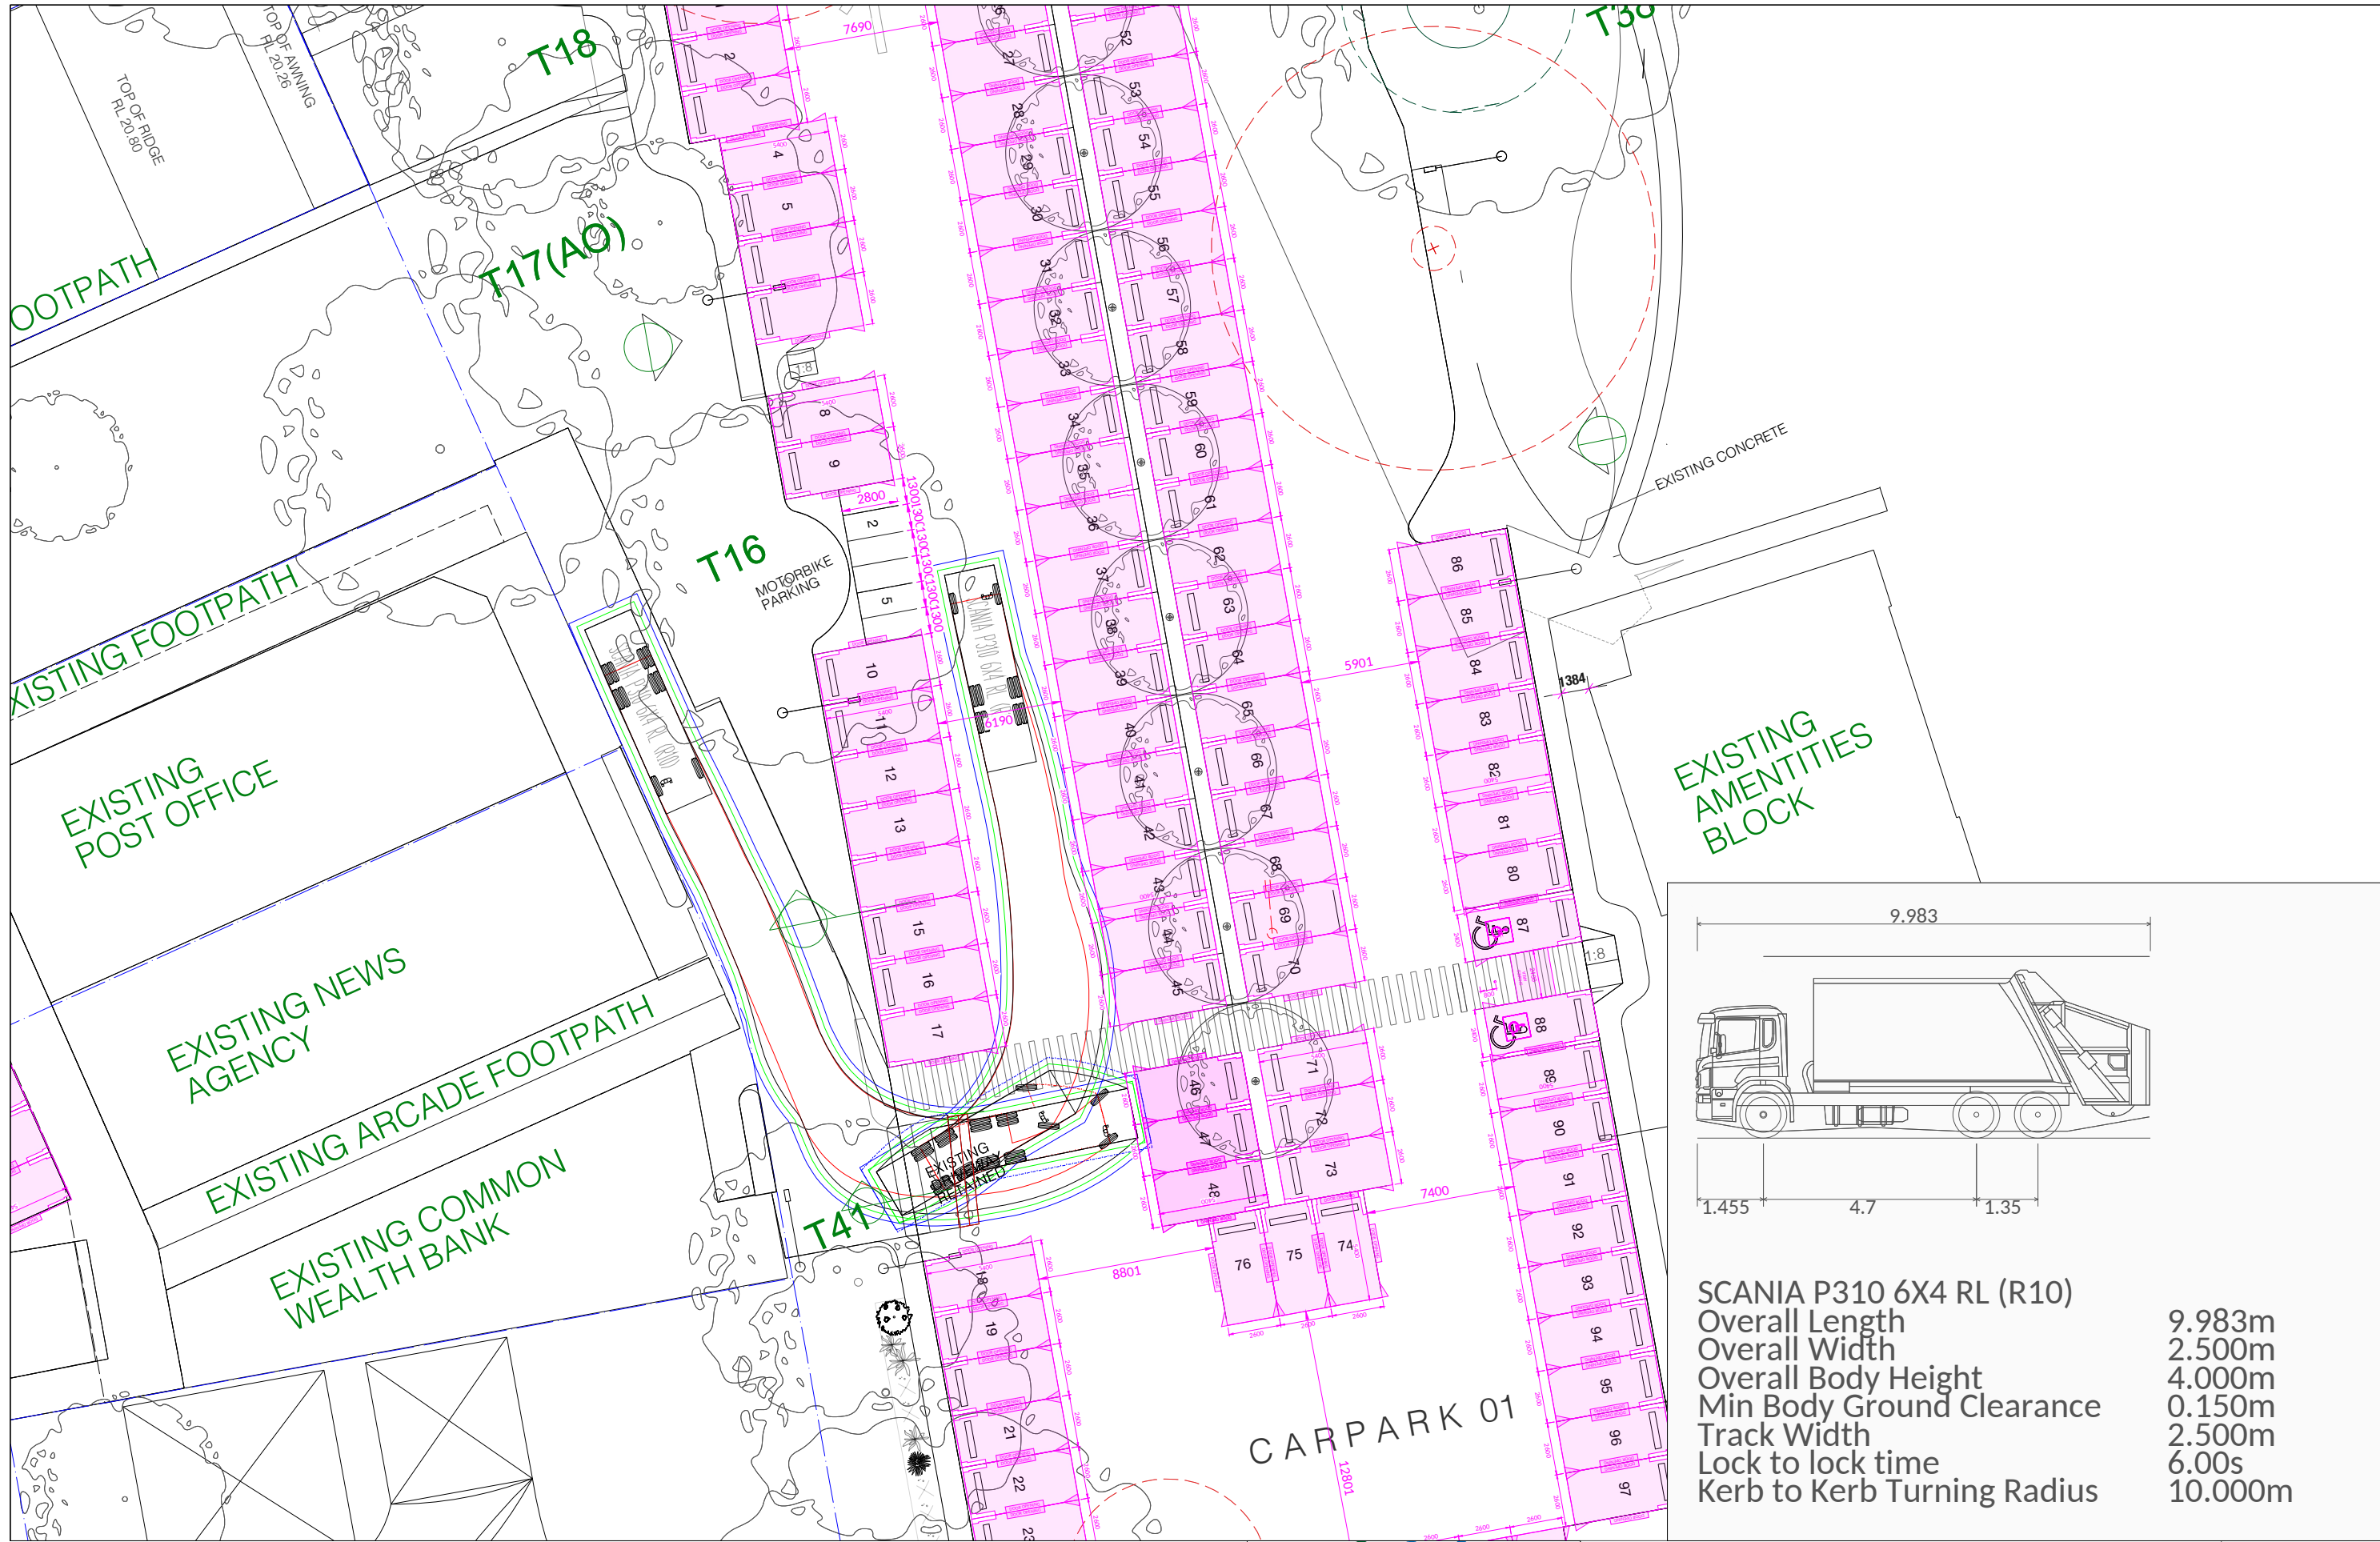

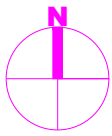

LEGEND:

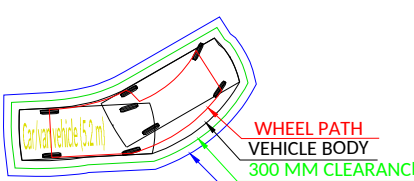

WHEEL PATH
VEHICLE BODY
300 MM CLEARANCE
600 MM CLEARANCE




Dwg No 20105/07 | Rev. I | 23/02/2023
Client:
Brewster Hjorth


Sanctuary Point Library

Proposed car park layout
Design checks as per AS/NZS 2890 series
Waste collection
Option 1B

SCALE 1:300.001@A3


PO Box 215 Bondi NSW 2026 | ph: +61 (0)2 9332 2024 | fax: +61 (0)2 9332 2022 | mob: +61 (0)414 978 067 | email: o.s@tefconsult.com.au | www.tefconsult.com.au

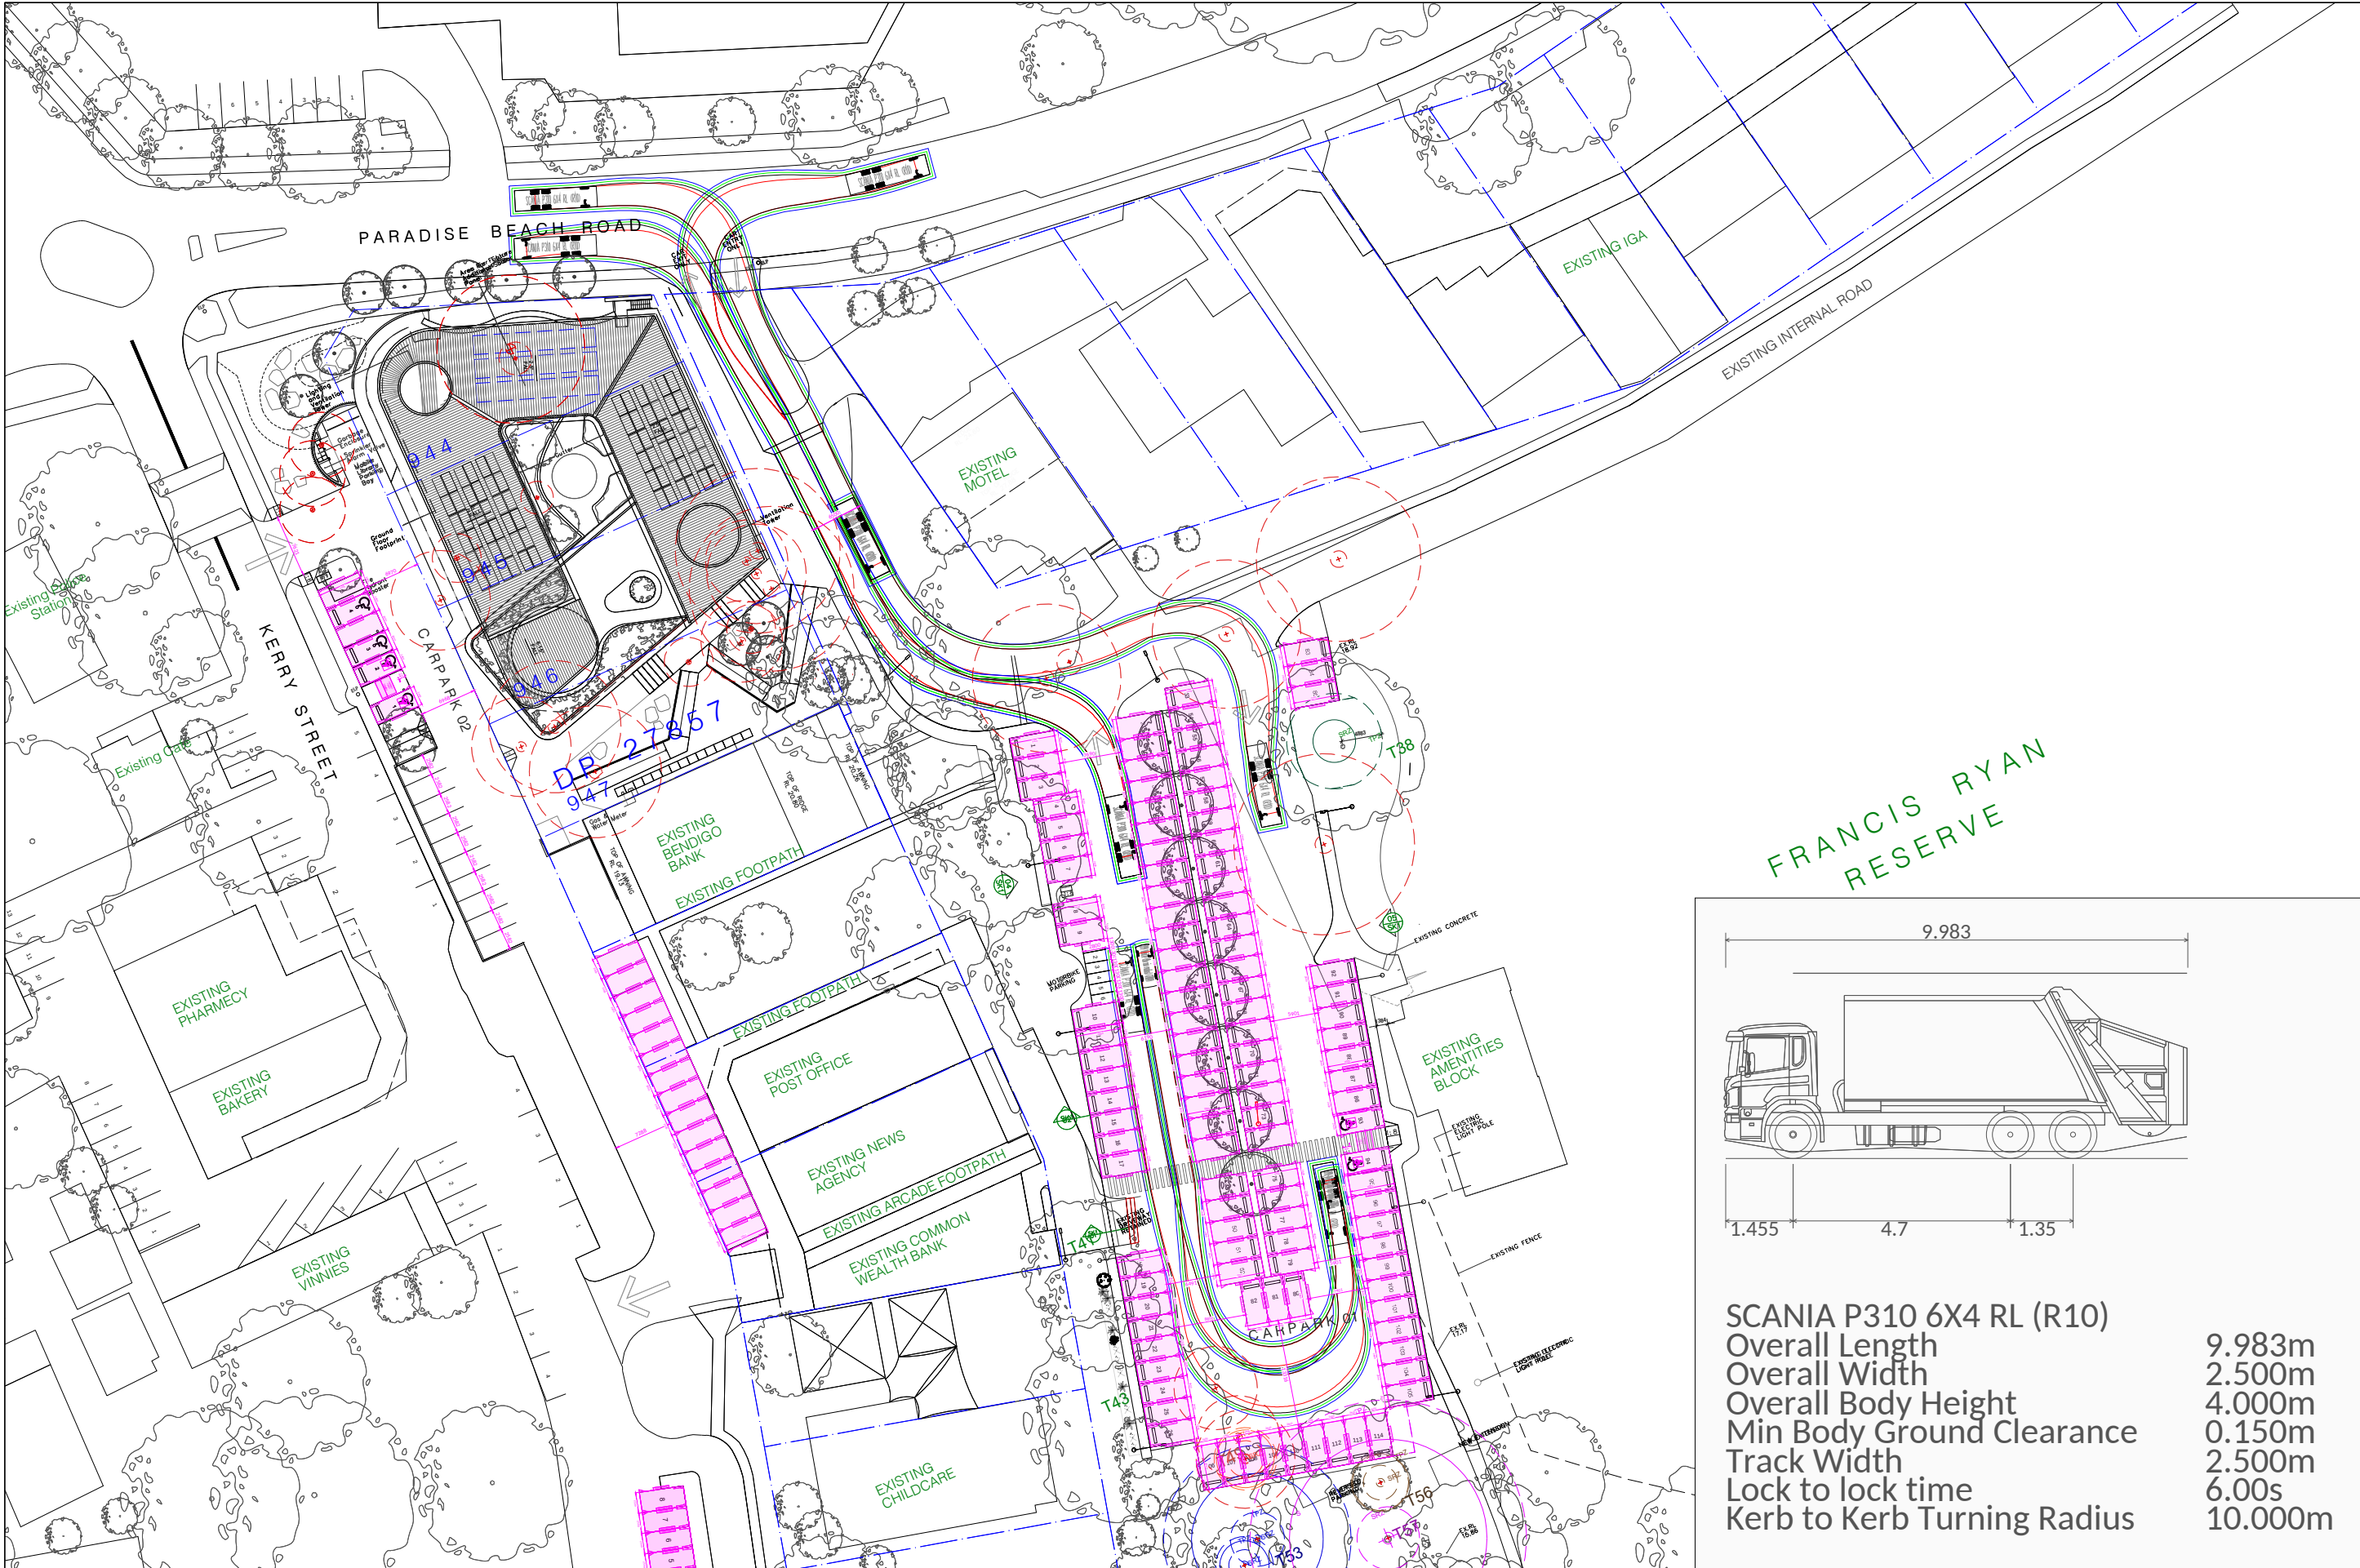

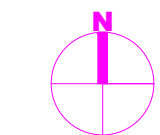


A diagram of a car's wheel path and clearance. The car is shown from a top-down perspective, with its body outlined in black. The wheel path is indicated by a red line. The clearance between the wheel path and the vehicle body is 300 mm. The clearance between the wheel path and the outer boundary is 600 mm. The diagram is labeled with the following text:



- Car (van) vehicle (5.2 m)
- WHEEL PATH
- VEHICLE BODY
- 300 MM CLEARANCE
- 600 MM CLEARANCE


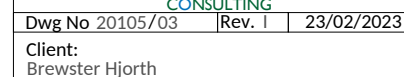


Proposed car park layout
Design checks as per AS/NZS 2890 series
Waste collection
Option 2B


PO Box 215 Bondi NSW 2026 | ph: +61 (0)2 9332 2024 | fax: +61 (0)2 9332 2022 | mob: +61 (0)414 978 067 | email: o.s@tefconsult.com.au | www.tefconsult.com.au

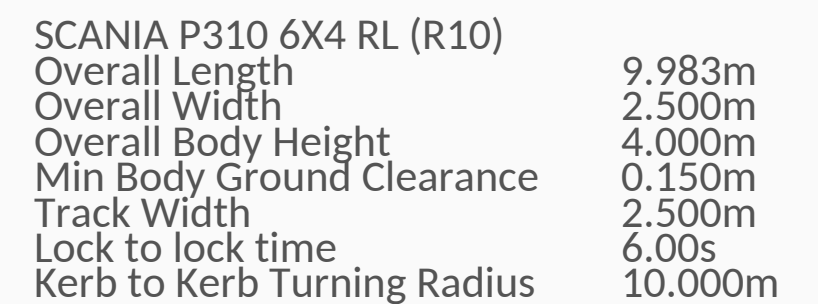

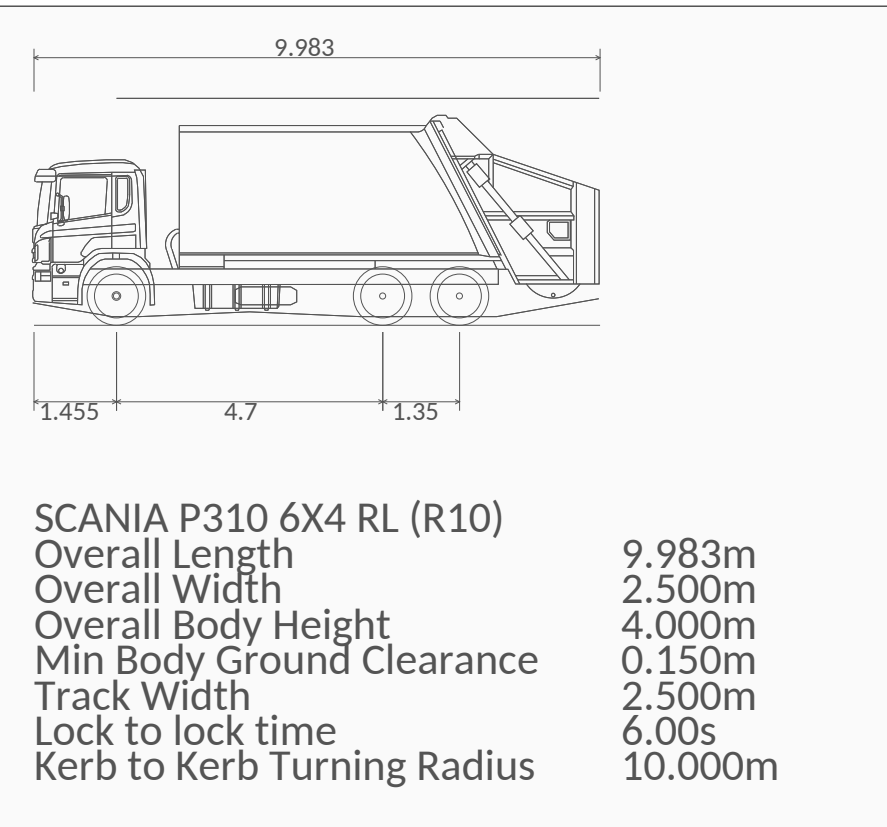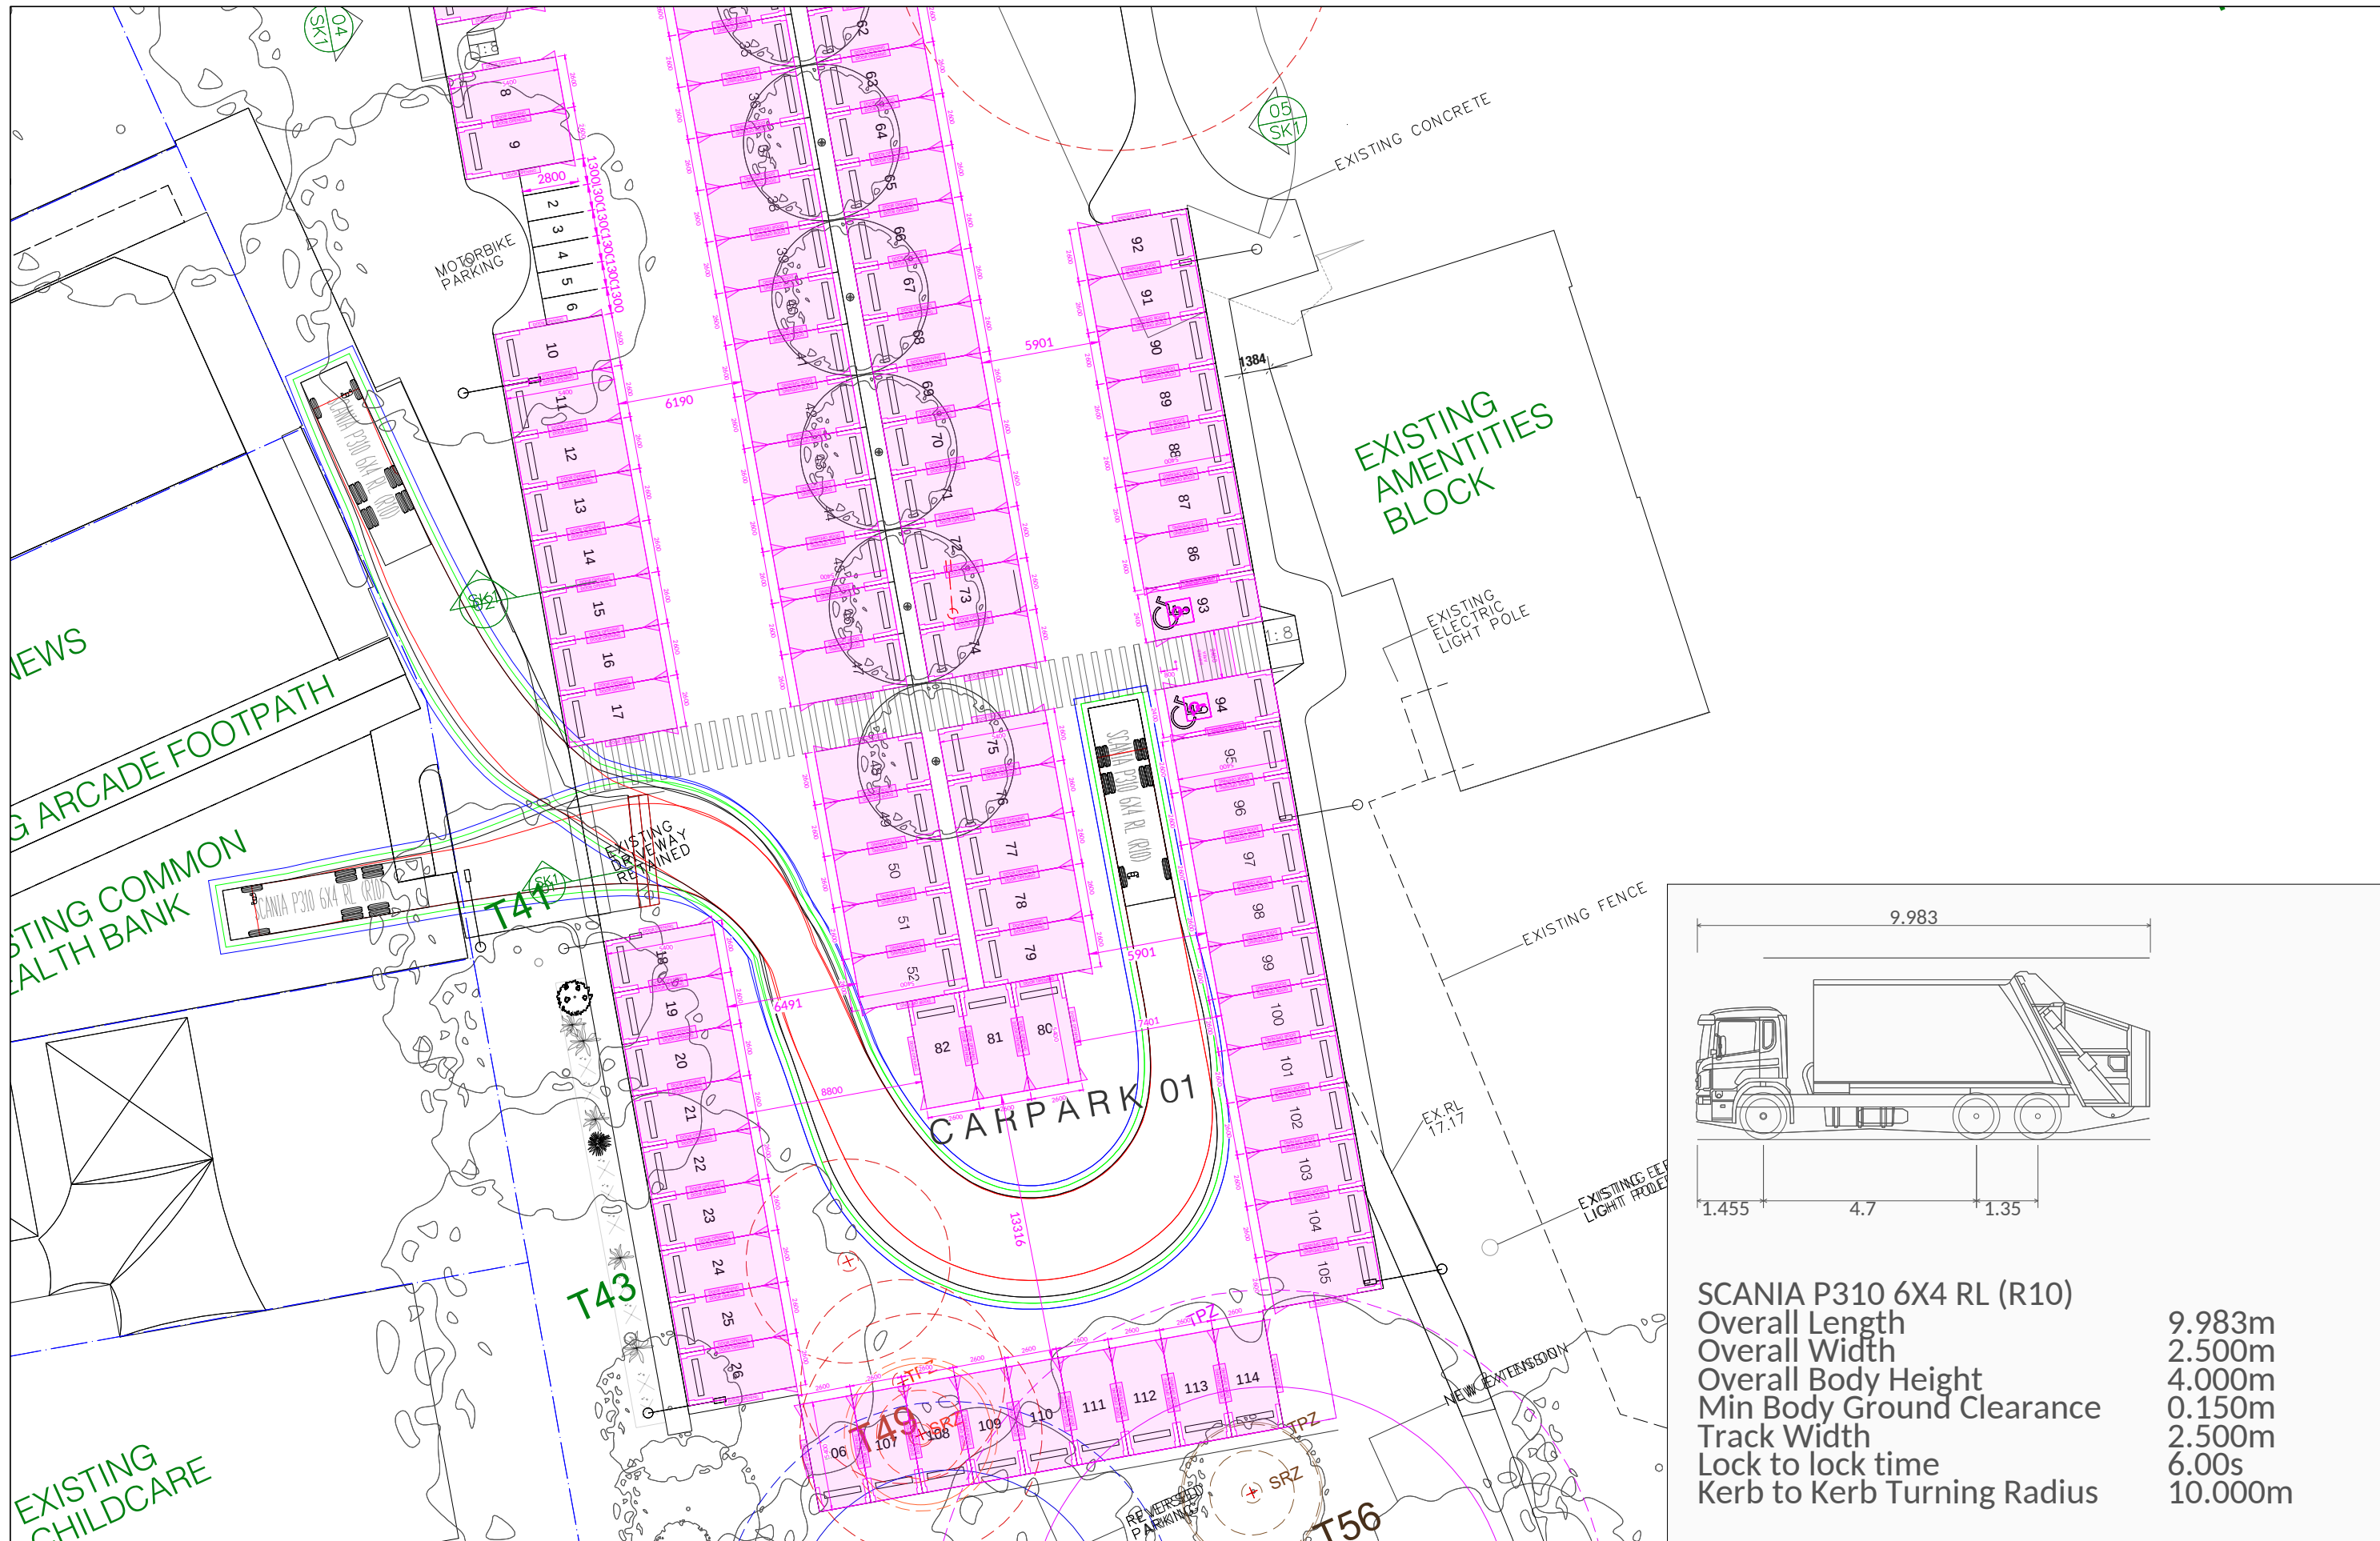

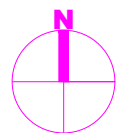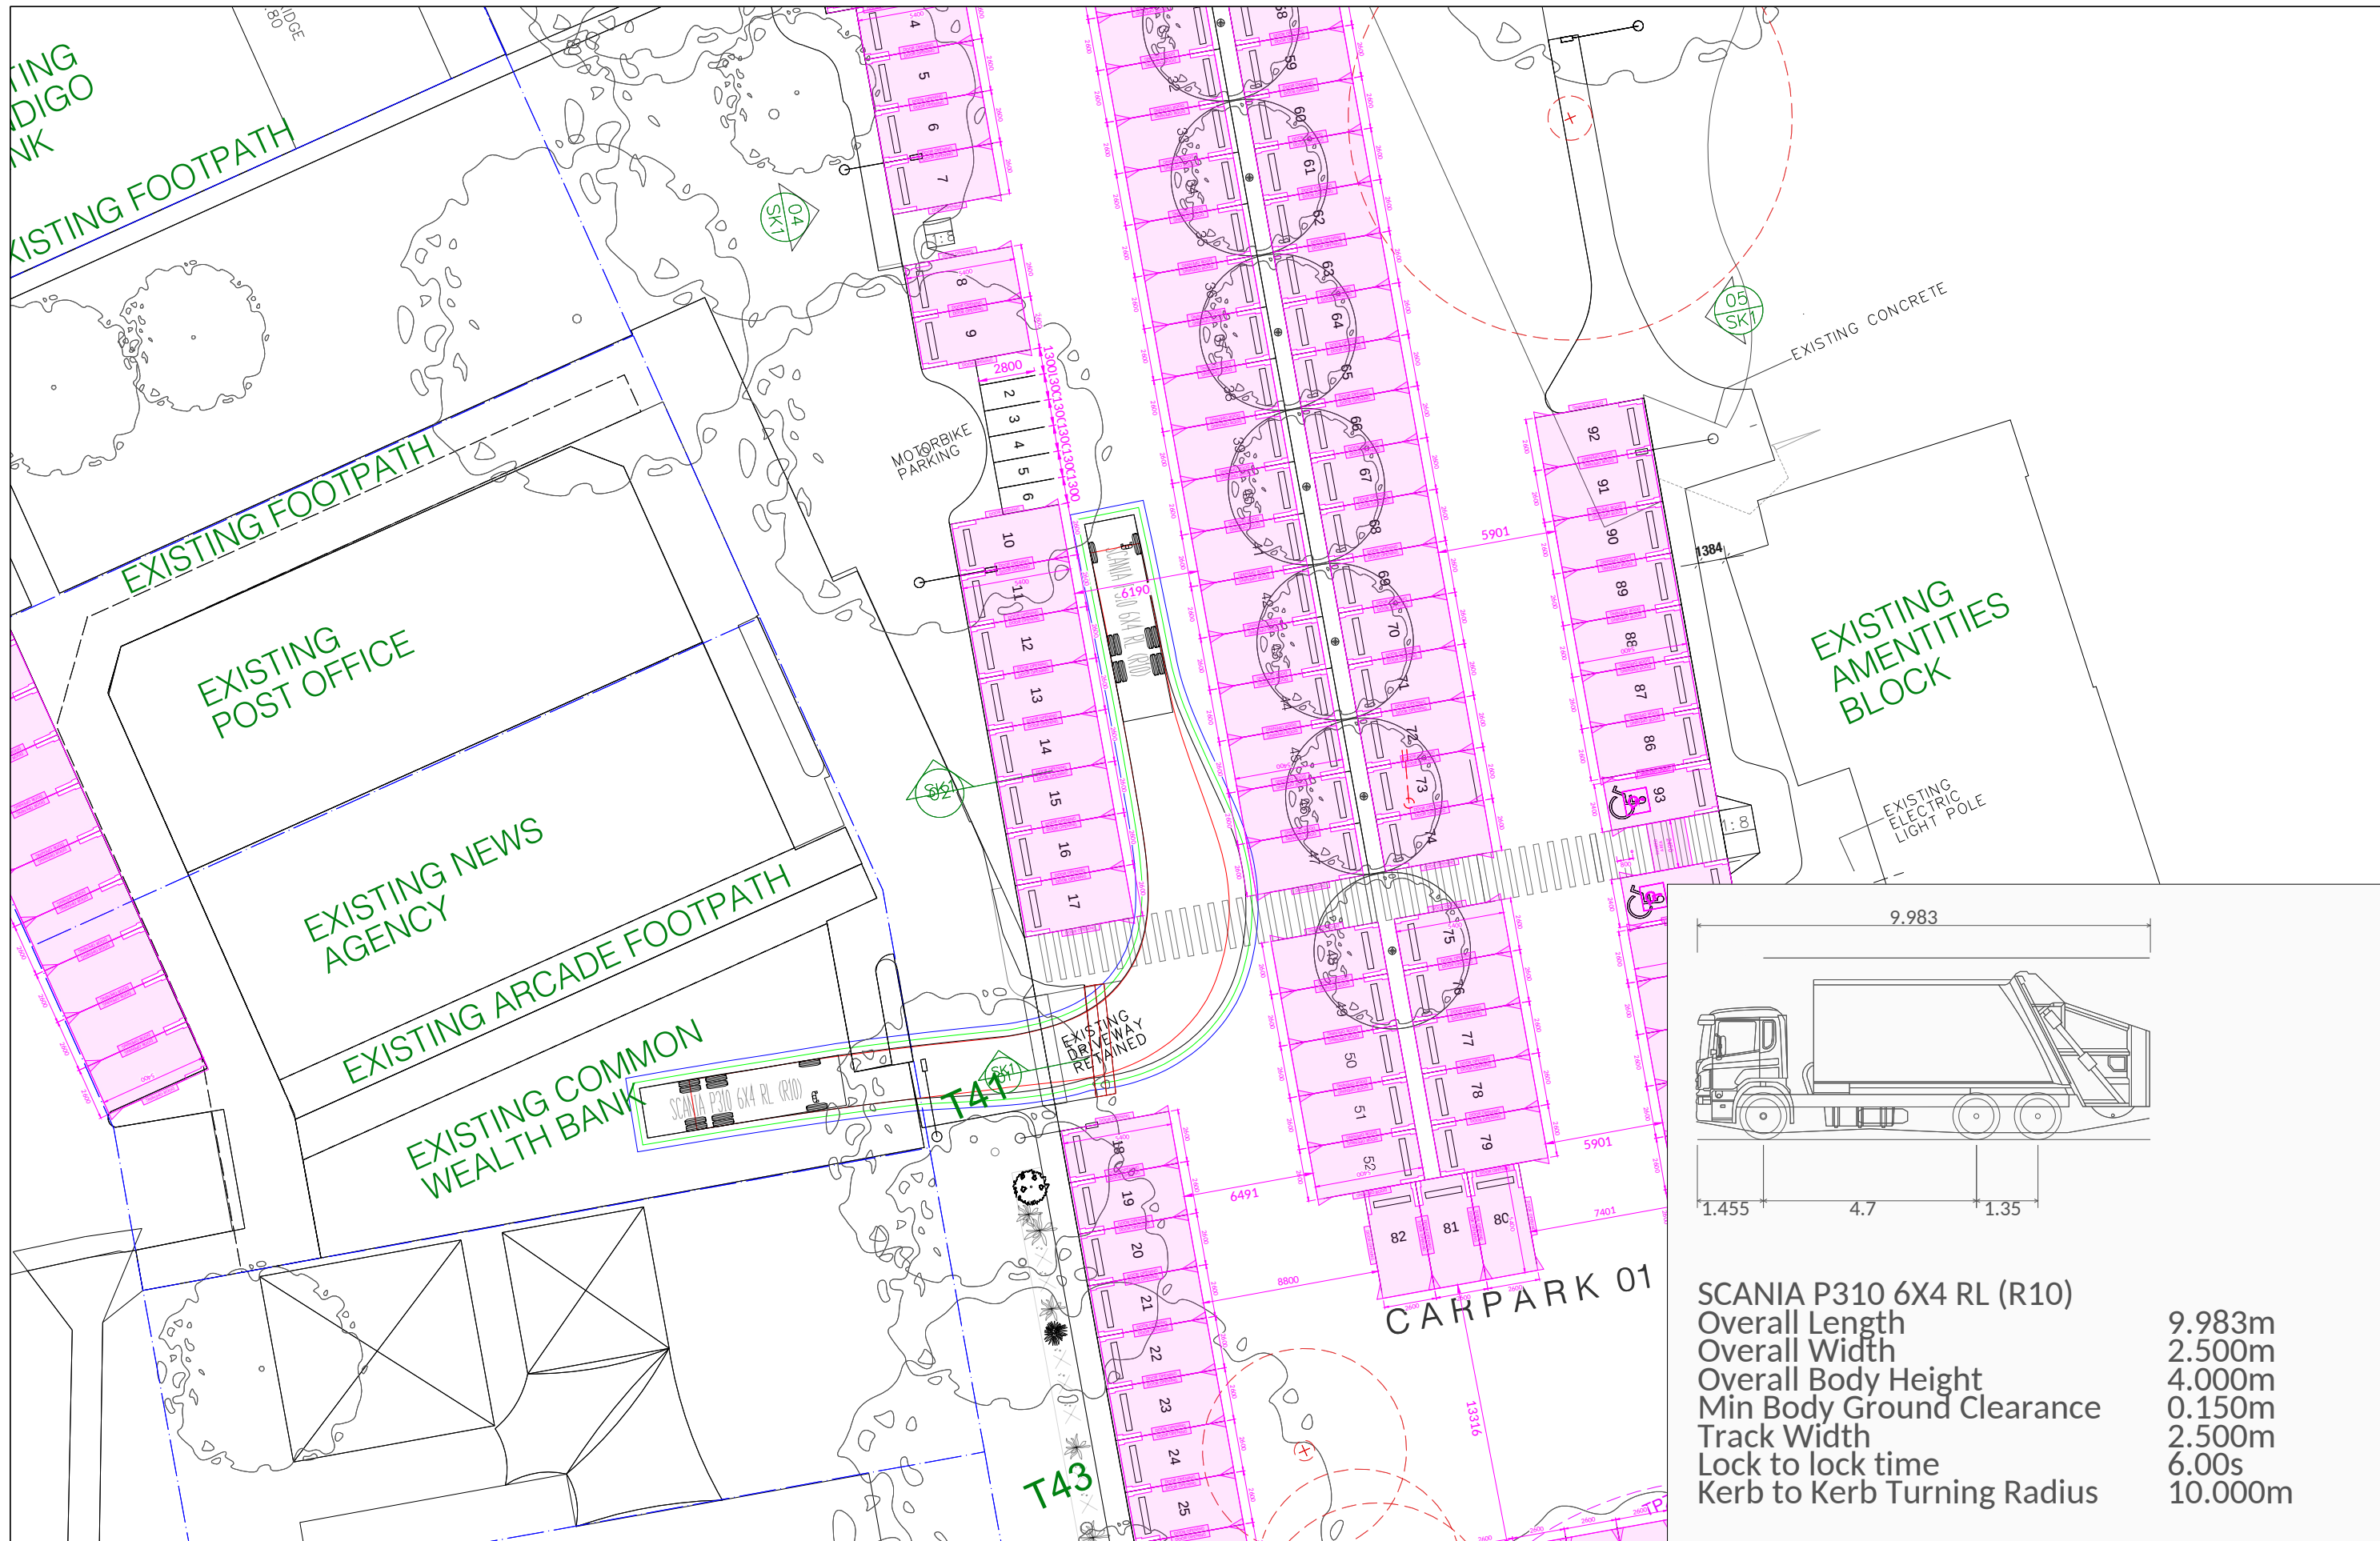

LEGEND:

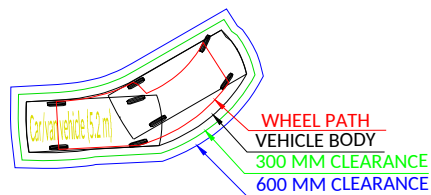


Dwg No 20105/06 | Rev. 1 | 23/02/2023
Client:
Brewster Hjorth

Sanctuary Point Library

Proposed car park layout
Design checks as per AS/NZS 2890 series
Waste collection
Option 2B

SCALE 1:300@A3

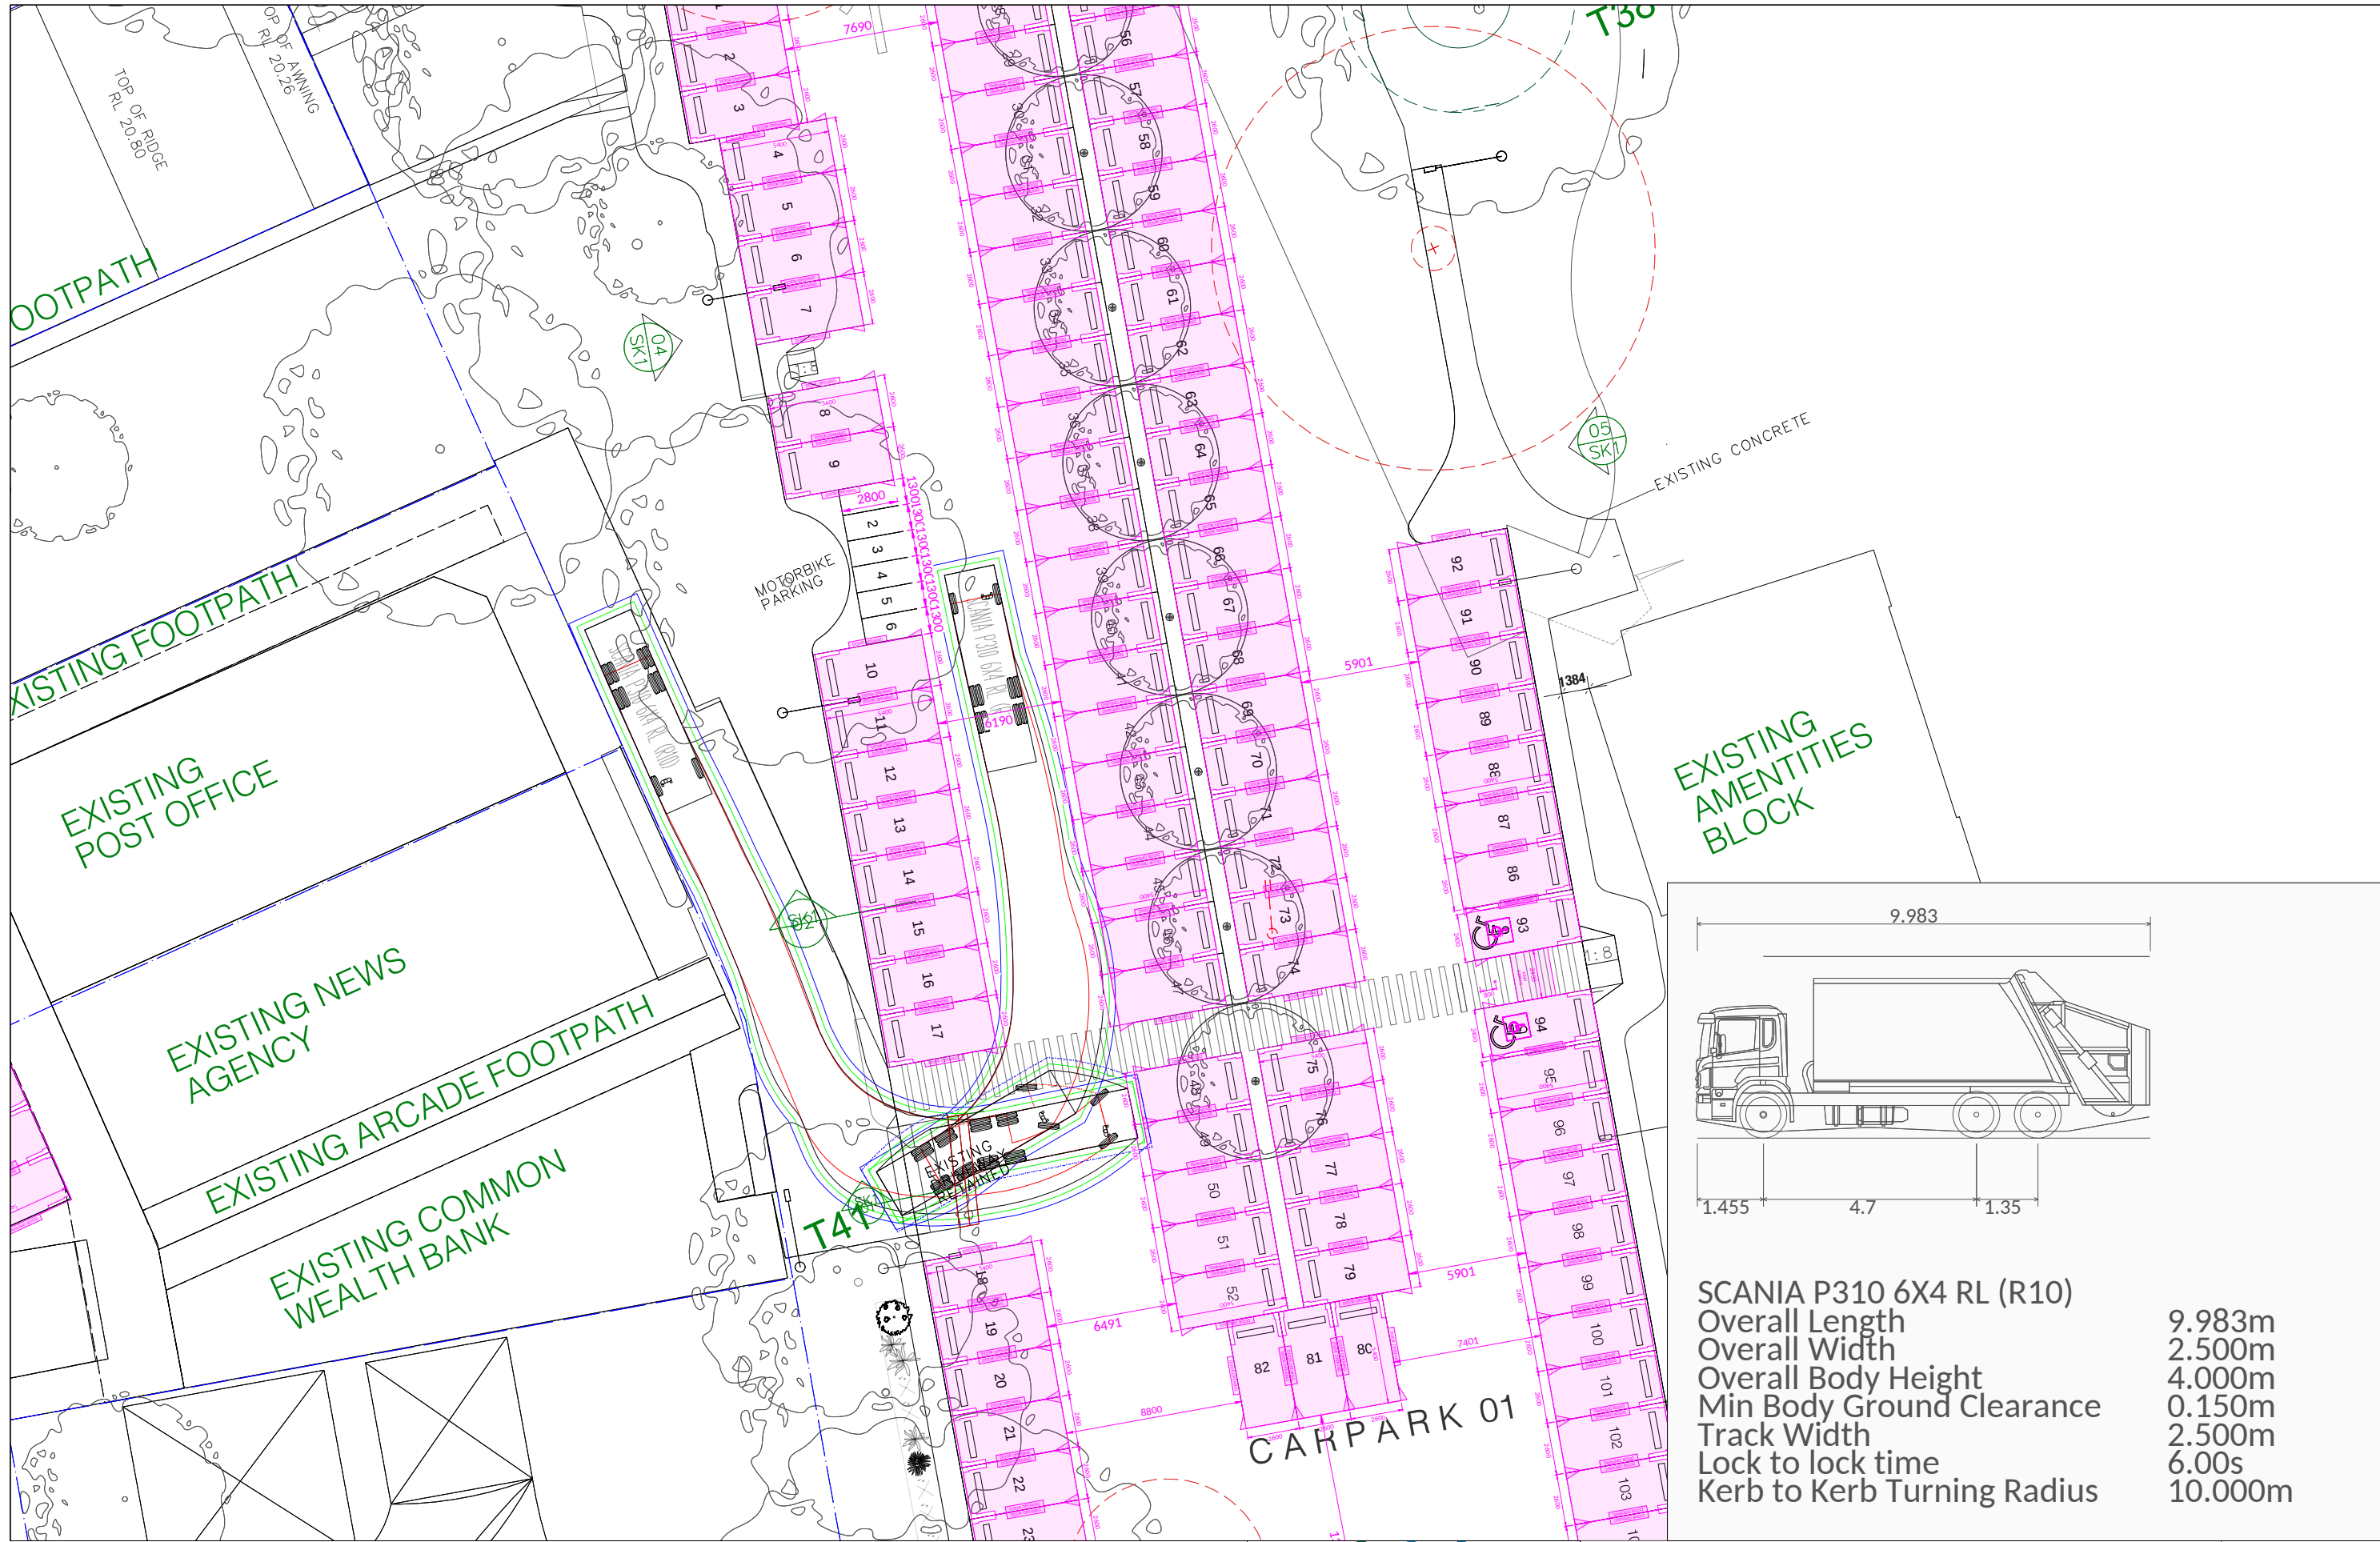

LEGEND:

- WHEEL PATH
- VEHICLE BODY
- 300 MM CLEARANCE
- 600 MM CLEARANCE

Dwg No 20105/07 | Rev. 1 | 23/02/2023

Client: Brewster Hjorth

PO Box 215 Bondi NSW 2026 | ph: +61 (0)2 9332 2024 | fax: +61 (0)2 9332 2022 | mob: +61 (0)414 978 067 | email: o.s@tefconsult.com.au | www.tefconsult.com.au

Sanctuary Point Library

Proposed car park layout
Design checks as per AS/NZS 2890 series
Waste collection
Option 2B

SCALE 1:300.001@A3