




**PF-01**  
Paint Finish  
Dulux Natural White

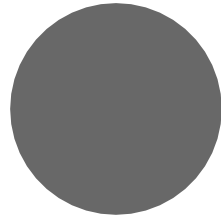

**PF-02**  
Paint Finish  
Dulux Teahouse




**BRK-01**  
Austral Bricks  
Nubrik Pressed Bricks range - Spencer Tan



**BRK-02**  
Austral Bricks  
La Paloma range - Castellana



**SCR-01**  
50 x 50 Aluminium Batten  
(powdercoated PF-01) @100ctr

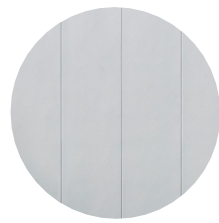

**CLD-01**  
James Hardie  
Axon Cladding (400 smooth)



**CLD-02**  
Timber-look aluminium cladding  
Australian Beech




**CONC-01**  
Exposed dark daoncrete finish  
North, East & West elevations



**CONC-02**  
Slab extension & expressed columns  
Eastern elevation only



**ST-01**  
Sandstone tiles  
Northern & Eastern elevation only

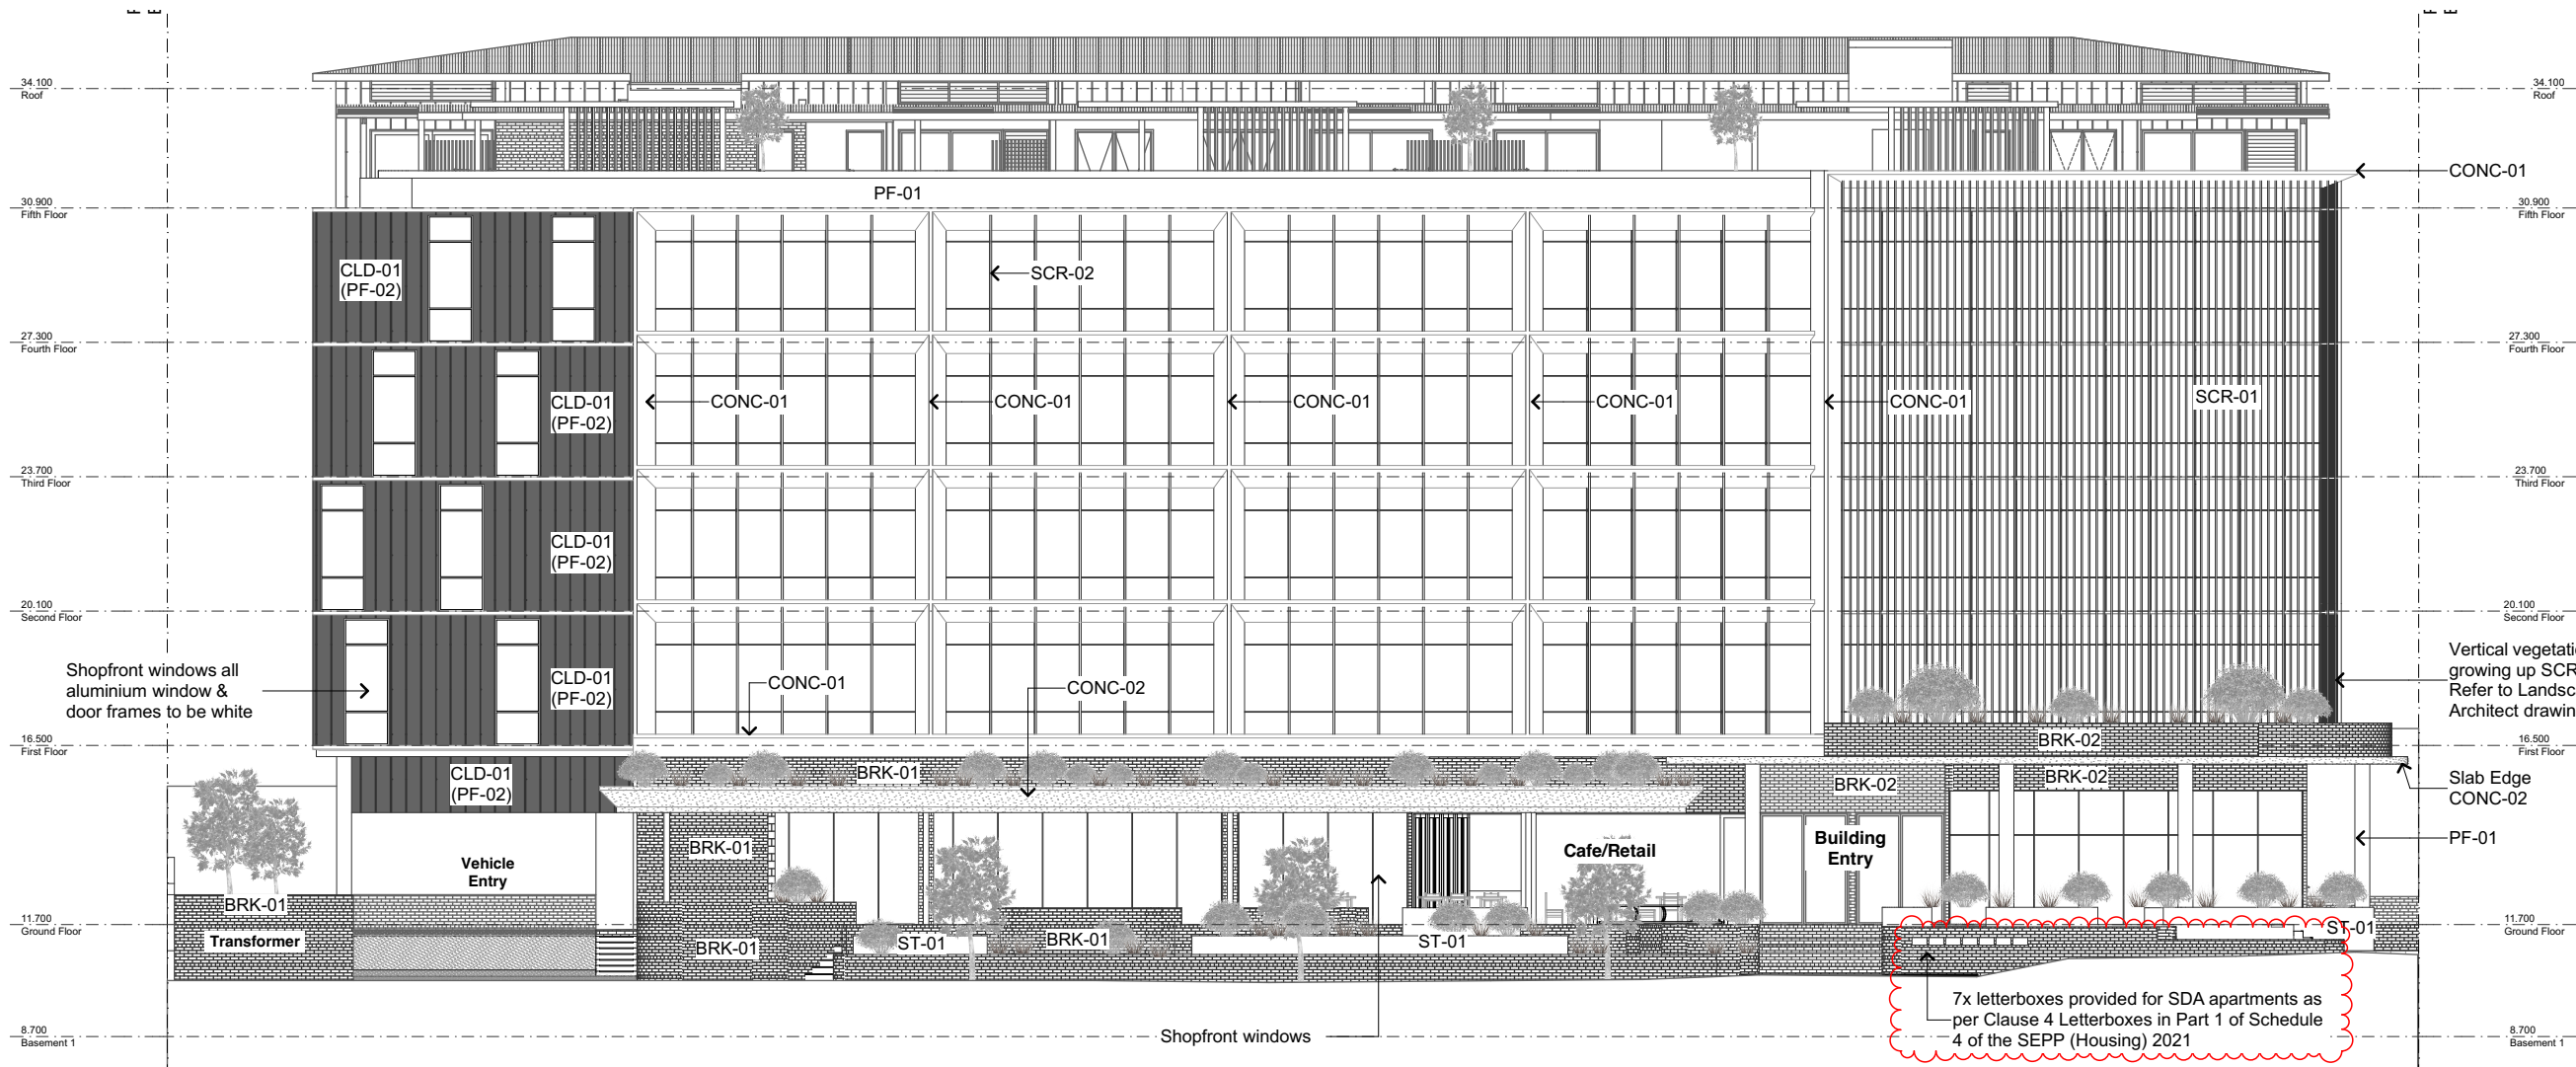

**DA**  
**NOT FOR CONSTRUCTION**

**Revision**

D	Updated Drawing Set
E	DA Drawings
F	DA RFI Amendments
G	Additional DA RFI Amendments
H	DA RFI Amendments

27/01/2022
4/03/2022
9/12/2022
22/12/2022
10/05/2023

**Project**

Integrated Medical Office Building and Specialist Disability Accommodation  
60, 62 & 64 Showground Road Gosford NSW  
**Client**  
CHP

**Architect**  
GA

**Drawn**  
DS

**Stage**  
Concept

**Status**  
DA (NOT FOR CONSTRUCTION)

**Project No.**  
1174-03

**Scale**  
1:1,429, 1:200 at A3

Elevations - East

**A-DA-09.02**

**Revision**

**H**