



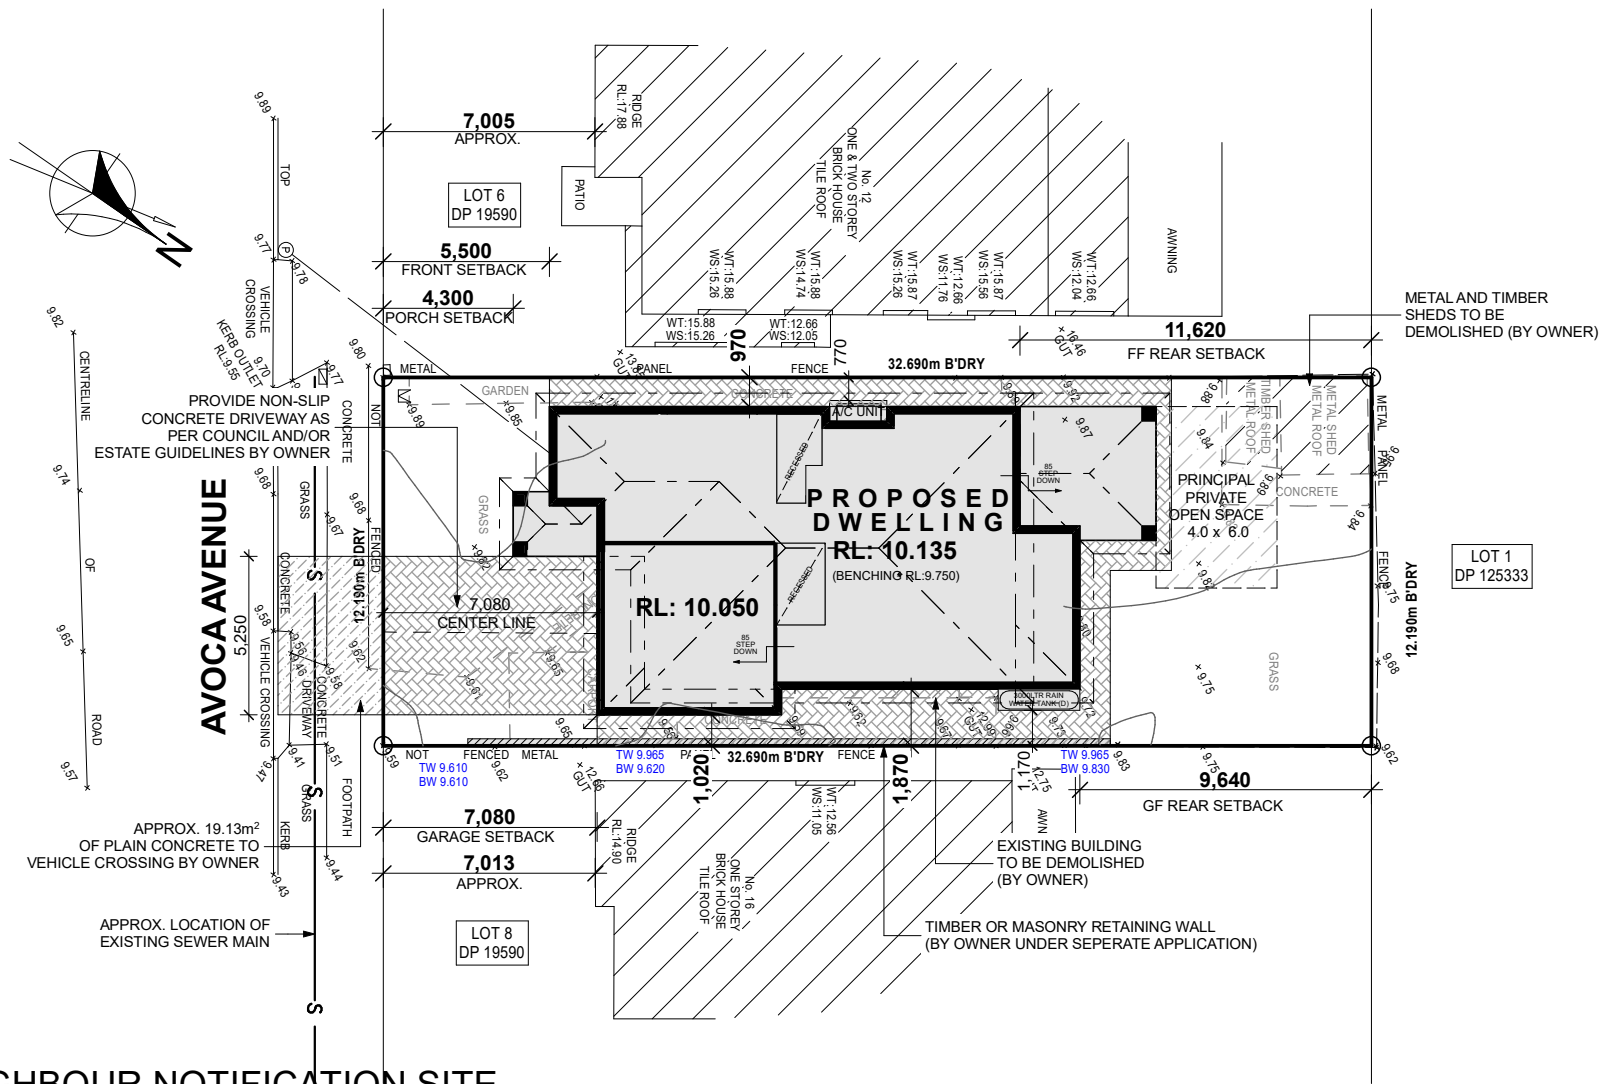


FILE PATH: T:_WISDOM HOMES\2022\209071_DAGHER\209071 DAGHER DAGHER SUBMISSION PLAN.pln


 1300 855 775 wisdomhomes.com.au	PROJECT: PROPOSED BRICK VENEER DWELLING	JOB No: 209071	DRAWN: ITS
	NEIGHBOUR NOTIFICATION PLANS	LGA: CANTERBURY	PLOT DATE: 13/06/2023
	ADDRESS: Lot 7 No. 14 AVOCA AVENUE BELFIELD	DESIGN: WASHINGTON 32	SLAB CLASS: 'H1' CLASS
		FACADE: NOVA TERRACE	SHEET: 4

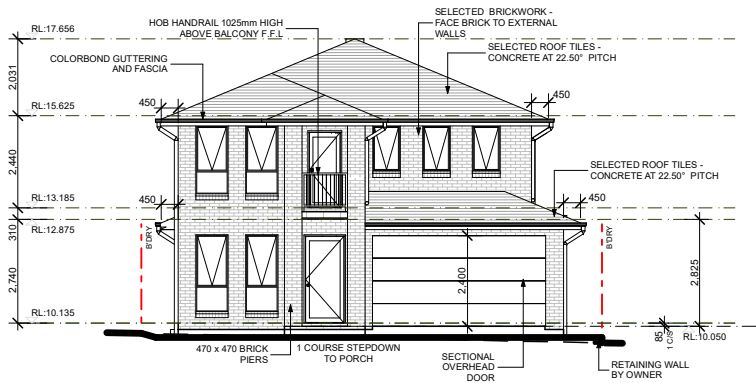


Front 1:200

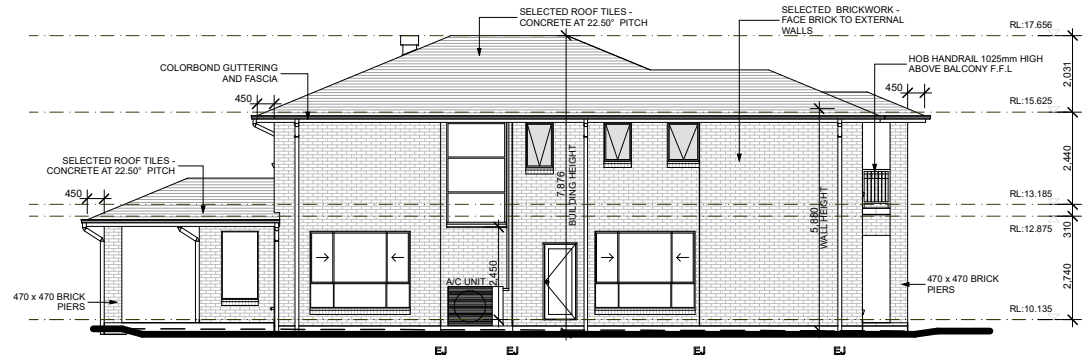

Left 1:200

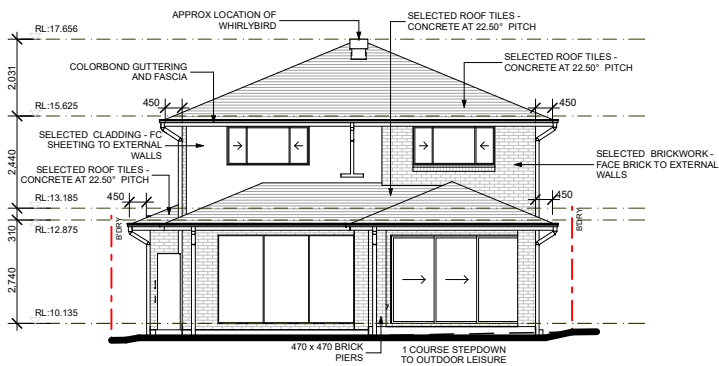

Rear 1:200

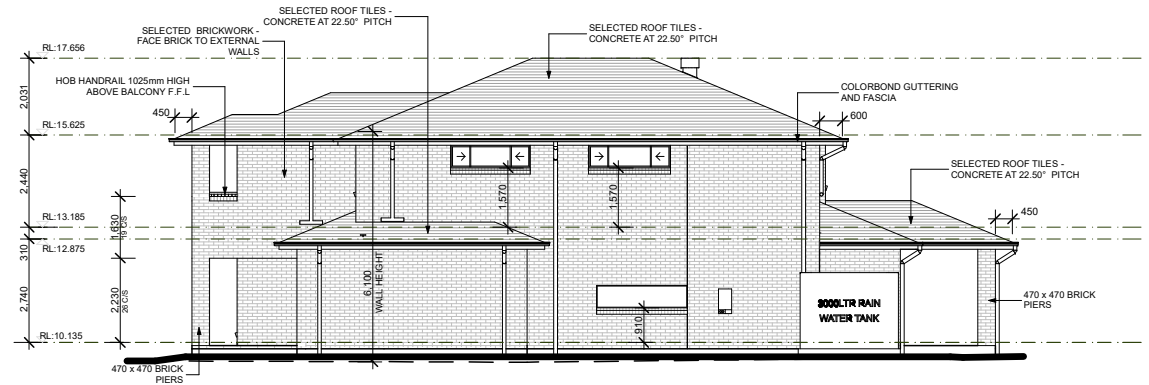

Right 1:200

NEIGHBOUR NOTIFICATION PLANS

SCALE: 1:200

FILE PATH: T:\WISDOM HOMES\2022\209071_DAGHER\209071 DAGHER DAGHER SUBMISSION PLAN.pln



1300 855 775
wisdomhomes.com.au

PROJECT:

PROPOSED BRICK VENEER DWELLING

NEIGHBOUR NOTIFICATION PLANS

ADDRESS:

Lot 7 No. 14 AVOCA AVENUE
BELFIELD

JOB No:

209071

LGA:

CANTERBURY

DESIGN:

WASHINGTON 32

FACADE:

NOVA TERRACE

DRAWN:

ITS

PLOT DATE:

13/06/2023

SLAB CLASS:

'H1' CLASS

SHEET:

5