



VISITOR'S CARPARK  
REFER TO DETAIL BELOW

**LAYOUT PLAN**  
SCALE: 1:500

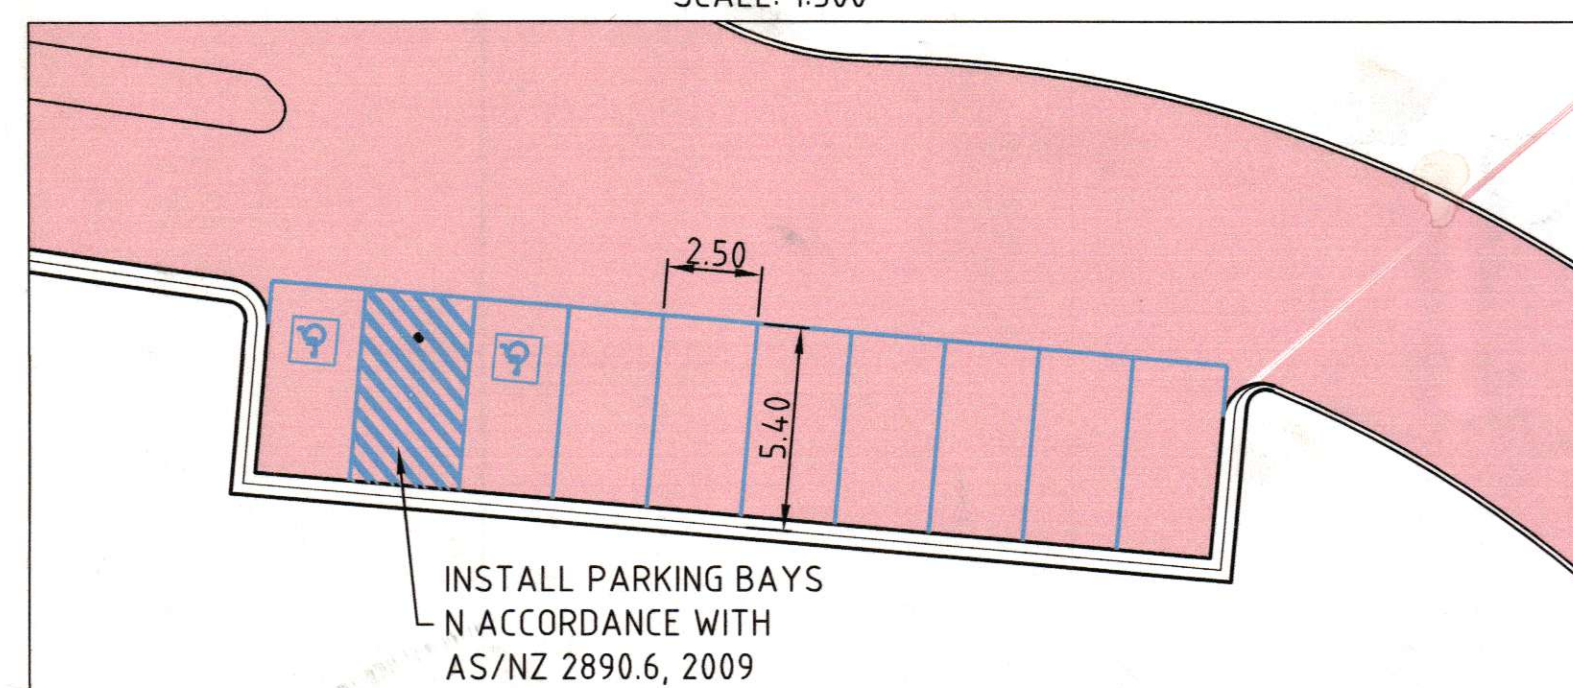


ALL EXISTING SERVICES  
ARE TO BE LOCATED  
BY CONTRACTOR PRIOR  
TO COMMENCEMENT  
OF WORKS.


**SHARED PATH TYPICAL CROSS SECTION**  
SCALE: 1:50

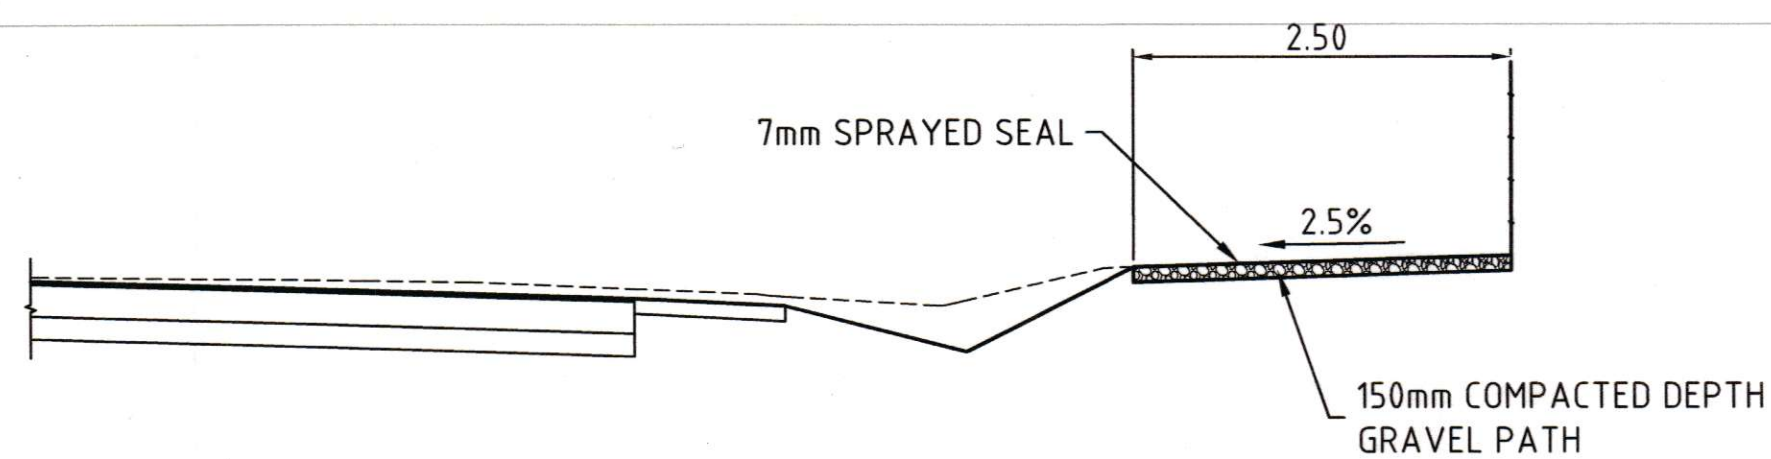


EXISTING TABLE DRAIN

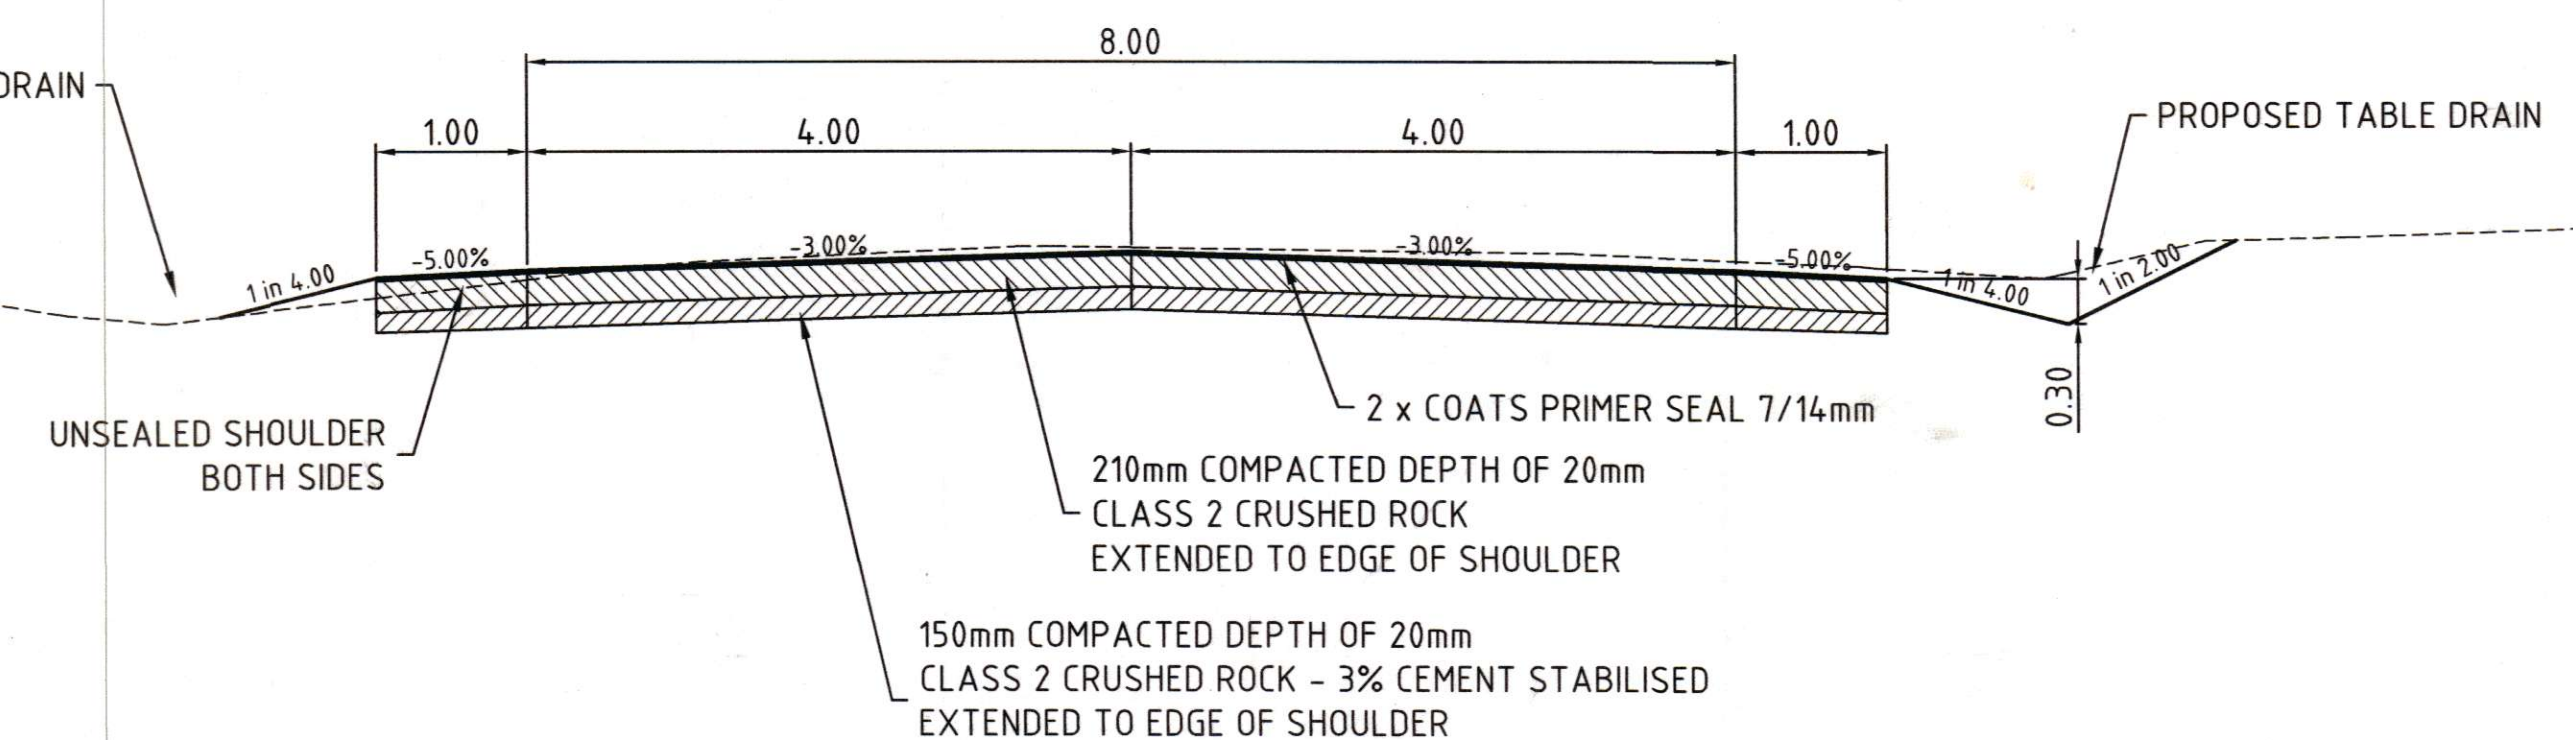

**MEROOL ROAD TYPICAL CROSS SECTION**  
SCALE: 1:50

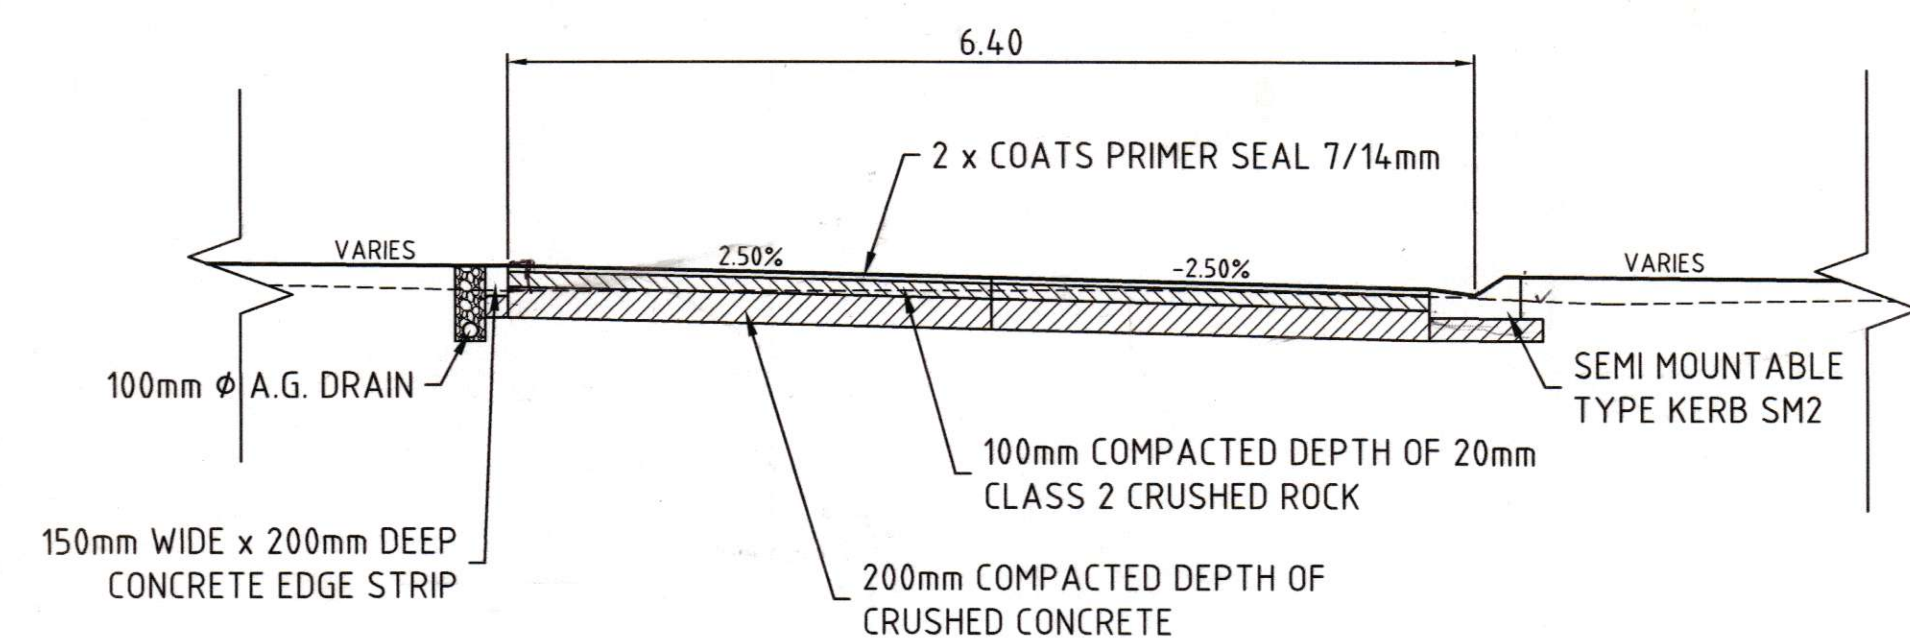


**MAIN ACCESS ROAD / ENTRANCE  
TYPICAL CROSS SECTION**  
SCALE: 1:50

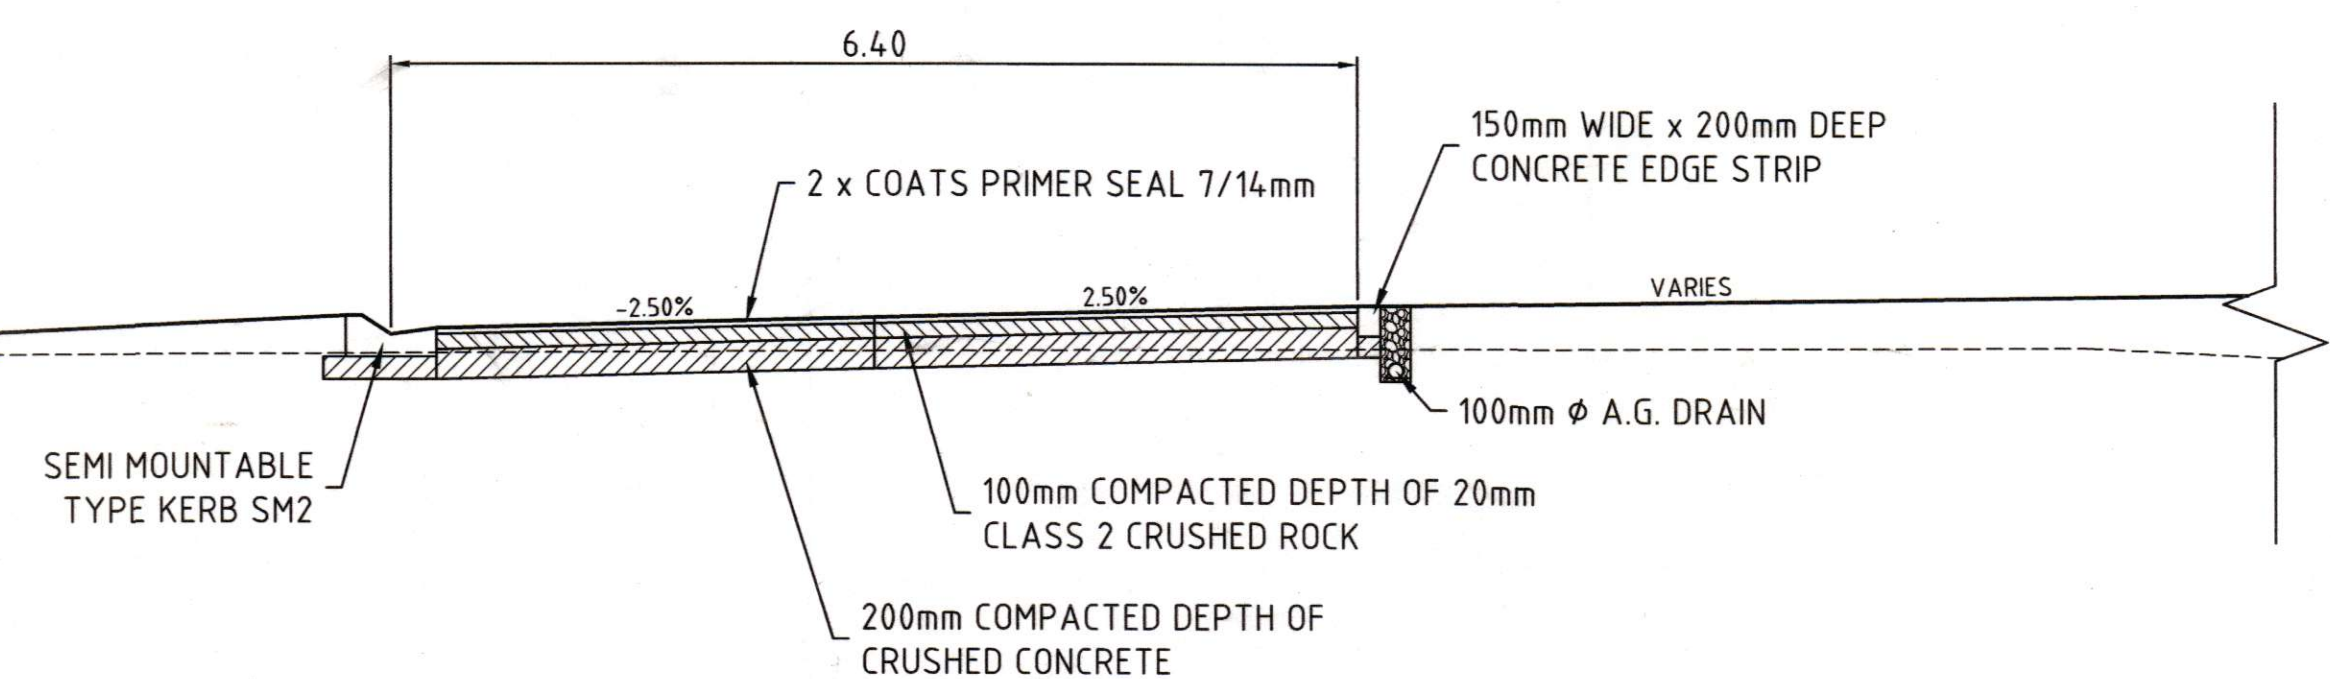

**SOUTH ACCESS ROAD TYPICAL CROSS SECTION**  
SCALE: 1:50

AMENDMENTS						LEGEND									
DATE	REVISION	AUTHORISED	DATE	REVISION	AUTHORISED	Asphalt Driveway	Concrete Driveway	Gravel Driveway	Datum Adopted:	AHD	Proposed K & C	Survey Station	Tree to be removed	Co-ordinate Datum:	AGM
24/12/13	G - DETAIL DESIGN	T. McG				Conduits	Telstra U/G Cable	Telstra Pole			Existing Drains	Water Main	Telstra Pit	Survey by:	RRI
12/12/13	F - DETAIL DESIGN	T. McG				S.E.C. U/G Cable	Fire Hydrant	Existing Drain Pits			Gas Main	Fire Plug	Proposed Drain Pits	Plan by:	J.F.
15/11/13	E - DRAIN & SEWER LONG SECT ADDED	T. McG				Sewer Main	Valve	Proposed Drains			Property Outlet	S.E.C. Pole	Existing K & Ch	Checked by:	T.McG
25/10/13	D - DETAIL DESIGN, FOR DISCUSSION	T. McG	11/04/15	EXIST SURFACE UPDATED, LAKE LOCATION CHANGED	J. McG									Field book No.:	
02/09/13	C - SURVEY UPDATED	T. McG	31/03/14	H-MEROOL RD WORK EXTENDED	T. McG									Level book No.:	
06/08/13	B - CONCEPT REVISED	T. McG	18/02/14	G-LEVEE CONSTRUCTION REMOVED	T. McG									Date:	JULY '13
26/07/13	A - CONCEPT	T. McG	23/01/14	F-EXTENT VEGETATED RIPARIAN ZONE	T. McG										

Client <b>MICHEAL FALZON</b>		Client Drawing No. ----	Revision Issue <b>1</b>	Total No. of Sheets <b>42</b>	Drawing No. <b>1</b>
<div>HIGHVIEW WATERS RESORT DEVELOPMENT MEROOL LANE, MOAMA  LAYOUT PLAN-MEROOL RD_ENTRANCE &amp; TYP. CROSS SECTS.</div>			Checked by		Approved
			<div><div>PROJECT DELIVERY PTY LTD CONSULTING CIVIL ENGINEERS ABN 48 102 819 750  PO Box 529 61-65 Gellibrand Street Colac Vic 3250  T: 5231 6307 F: 5231 6144 E: contact@projectdelivery.com.au</div></div>		



