



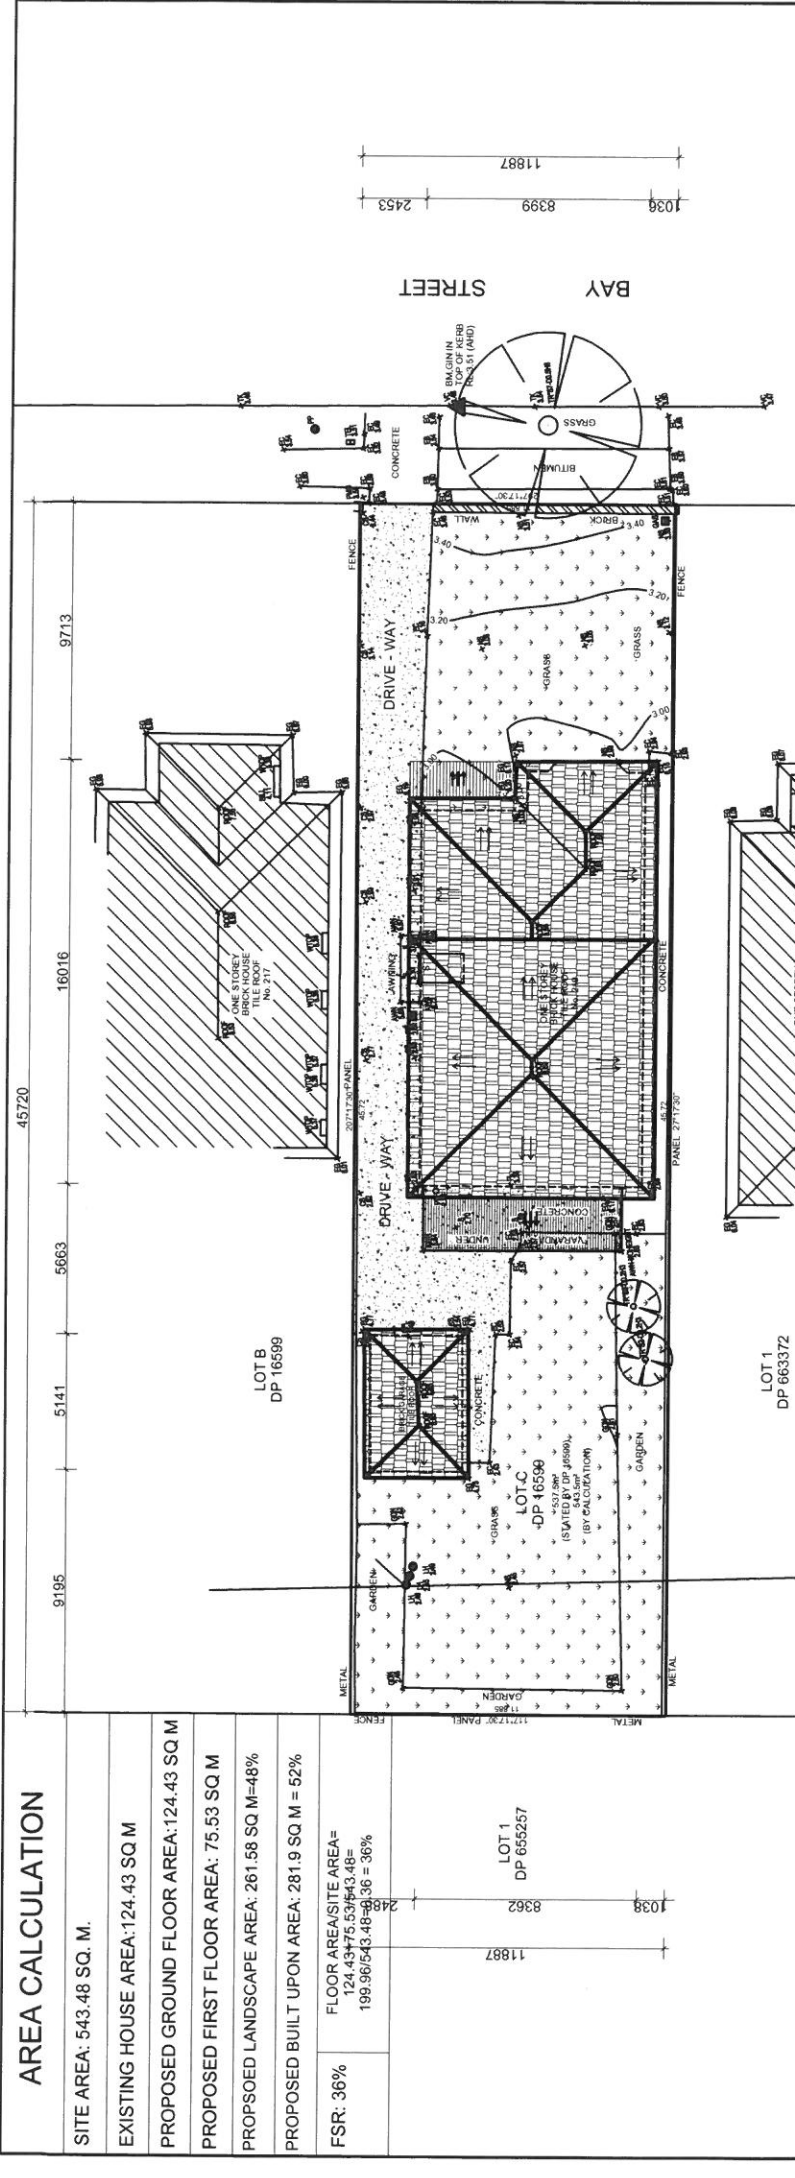

NOTIFICATION PLAN

1 NOT TO SCALE

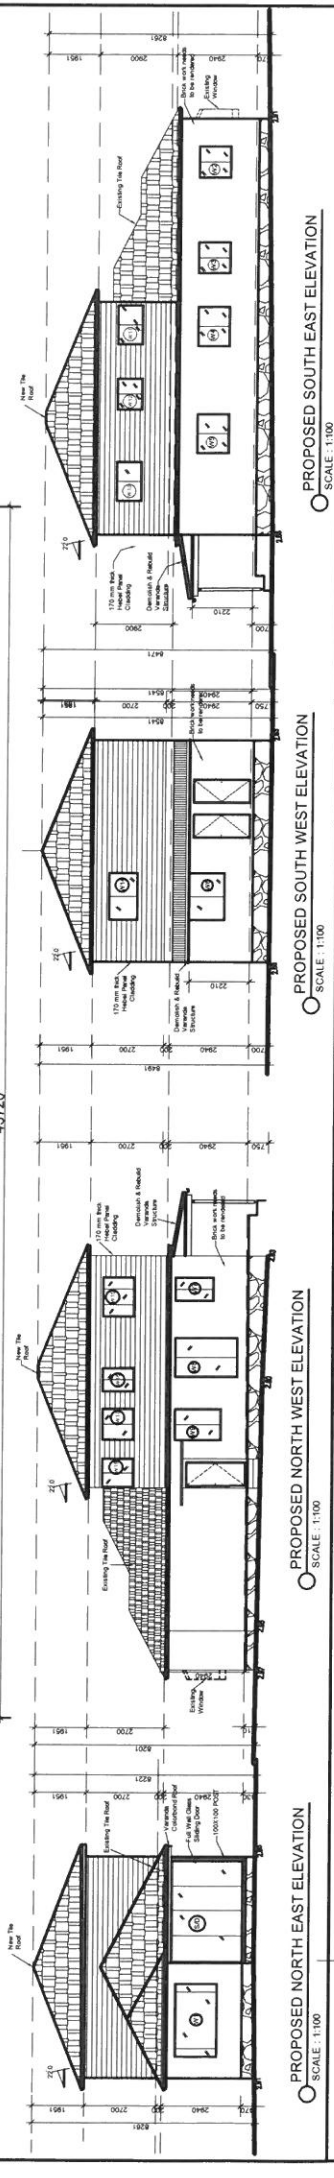

AMENDMENTS		PROJECT	
NO.	DATE	REMARKS	
1			
2			
AAMO Architect		PROPOSED FIRST FLOOR EXTENSION	
Unit 11/45 Rawson Street, Auburn		AT 219, BAY STREET, BRIGHTON LE SANDS	
PHONE (02) 9643 7474 MOBILE 0415 673 529		JOB NO.	
Email: mwhakim@optusnet.com.au		DWG NO: 2/11	
© copy right		CLIENT'S NAME:	
		DATE: 02/02/2022	
		DRAWN BY ROMAN BANGALI	
		ARCHITECT WALI HAKIM	