



APPENDIX B

DEVELOPMENT


APPLICATION PLANS

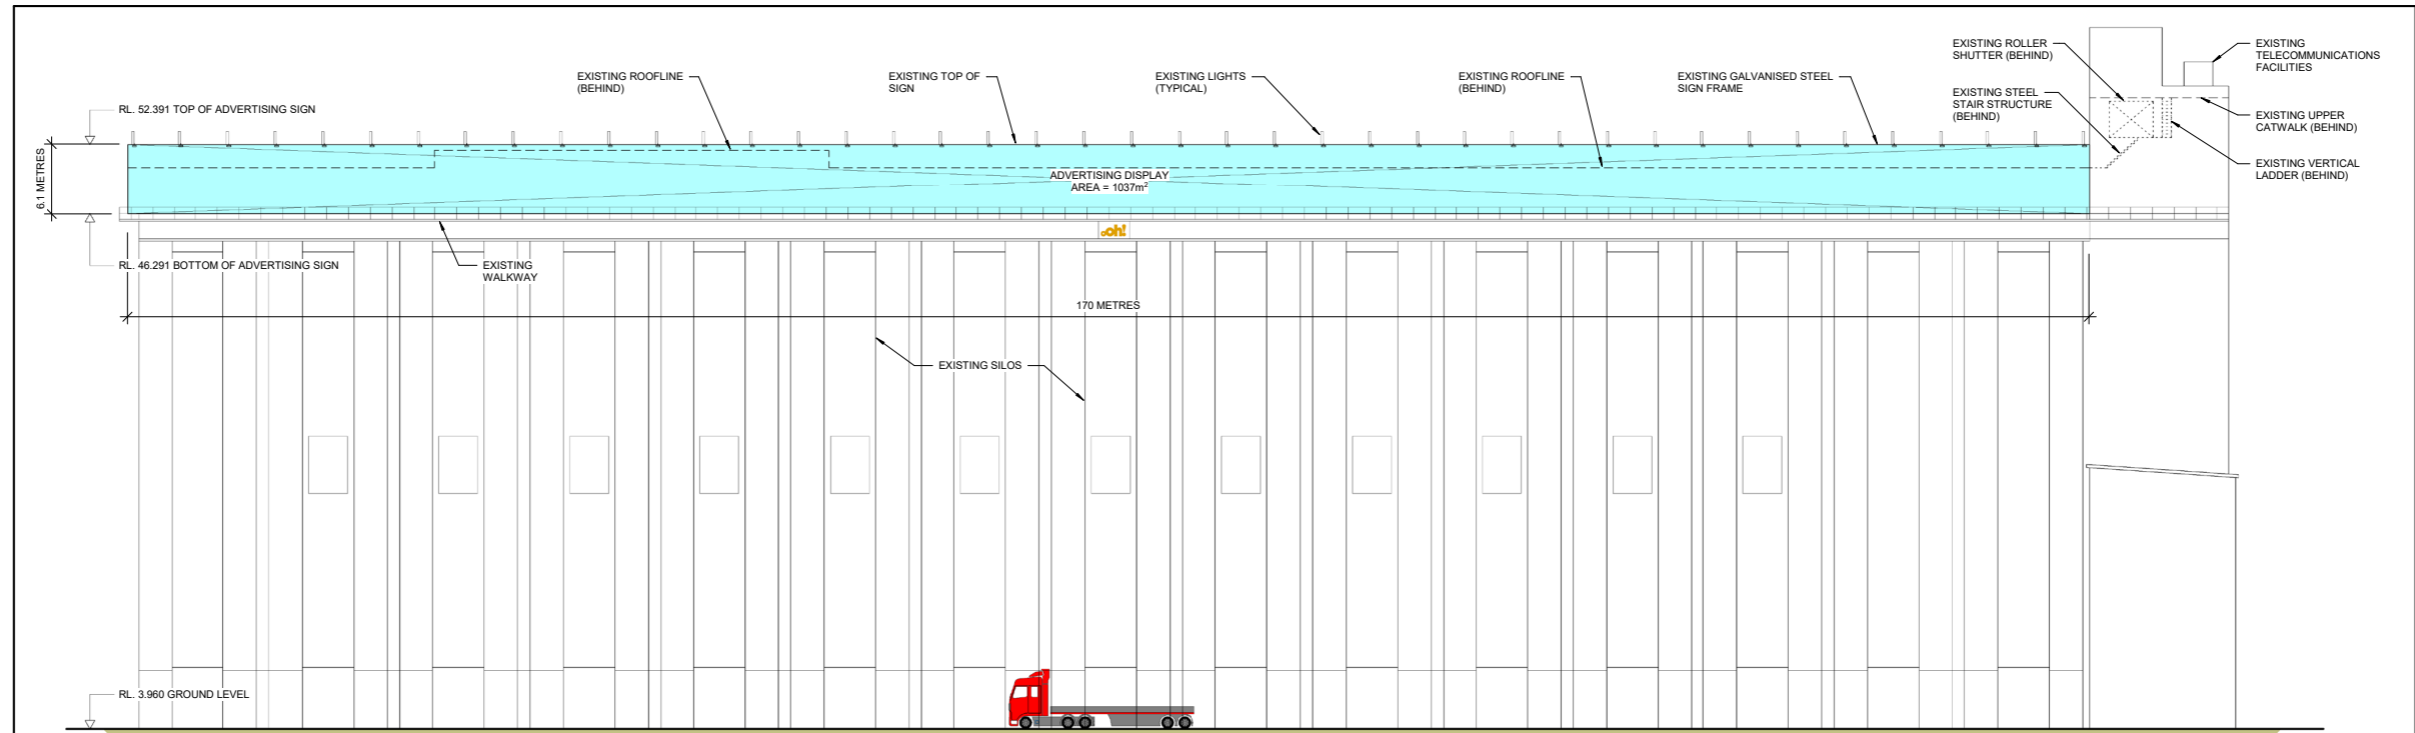

SOUTHERN ELEVATION
 SCALE 1 : 250

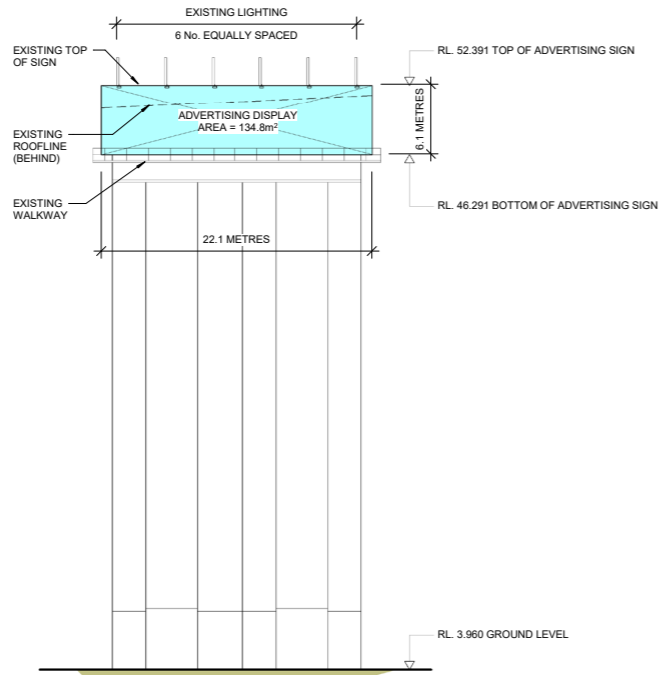

WESTERN ELEVATION
 SCALE 1 : 250

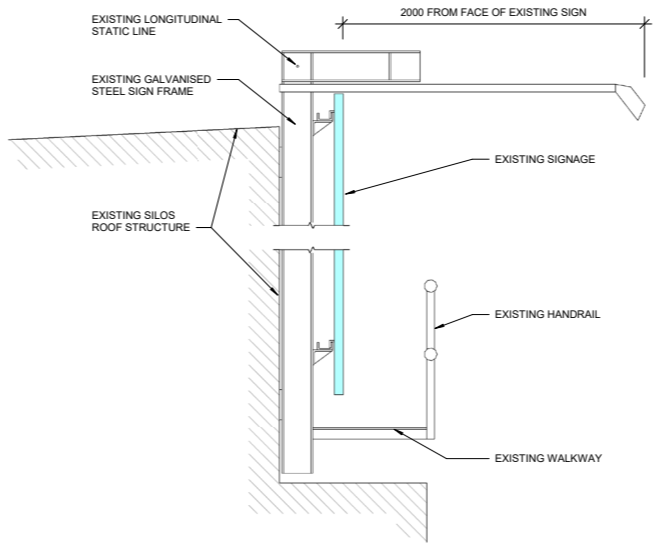

TYPICAL SIGNAGE FRAME SECTION
 SCALE 1 : 20

AVERAGE LUX LEVELS
 640 LUX - WESTERN ELEVATION
 665 LUX - SOUTHERN ELEVATION

Issue	Description	Date
1	ISSUED FOR INFORMATION	30/6/21

Client

oh!media
 Level 2, 73 Miller Street
 North Sydney NSW 2060
 Tel: +61 (0)2 9927 9555

Status: **PRELIMINARY**
 NOT TO BE USED FOR CONSTRUCTION

Scale: 1 : 250

Original Size	A1	Designed	Designer
Height Datum	DATUM	Checked	Checker
Grid	Grid	Approved	Approver

Filename: F:\30086453\Glebe Island DA\Documentation\Drawings\Glebe Island DA.dwg

Project: **GLEBE ISLAND SILOS**
 SOMMERVILLE ROAD, ROZELLE

Title: **EXISTING SIGNAGE ELEVATIONS AND DETAILS**

Level 32, 140 William Street
 Melbourne, VIC 3000
 Australia
 ABN: 76 104 485 289
 Tel: +61 (0)3 9623 4000
 Fax: +61 (0)3 9623 4111
 www.arcadis.com

Drawing No.	Project No.	Issue
DA.01	30086453-9	1

Date Plotted: 30/06/2021 9:10:02 AM