


ALL DIMENSIONS ARE SUBJECT
TO FINAL SURVEY AND
COUNCIL APPROVAL, LOCATION
OF BUILDINGS IS
DIAGRAMMATIC ONLY.

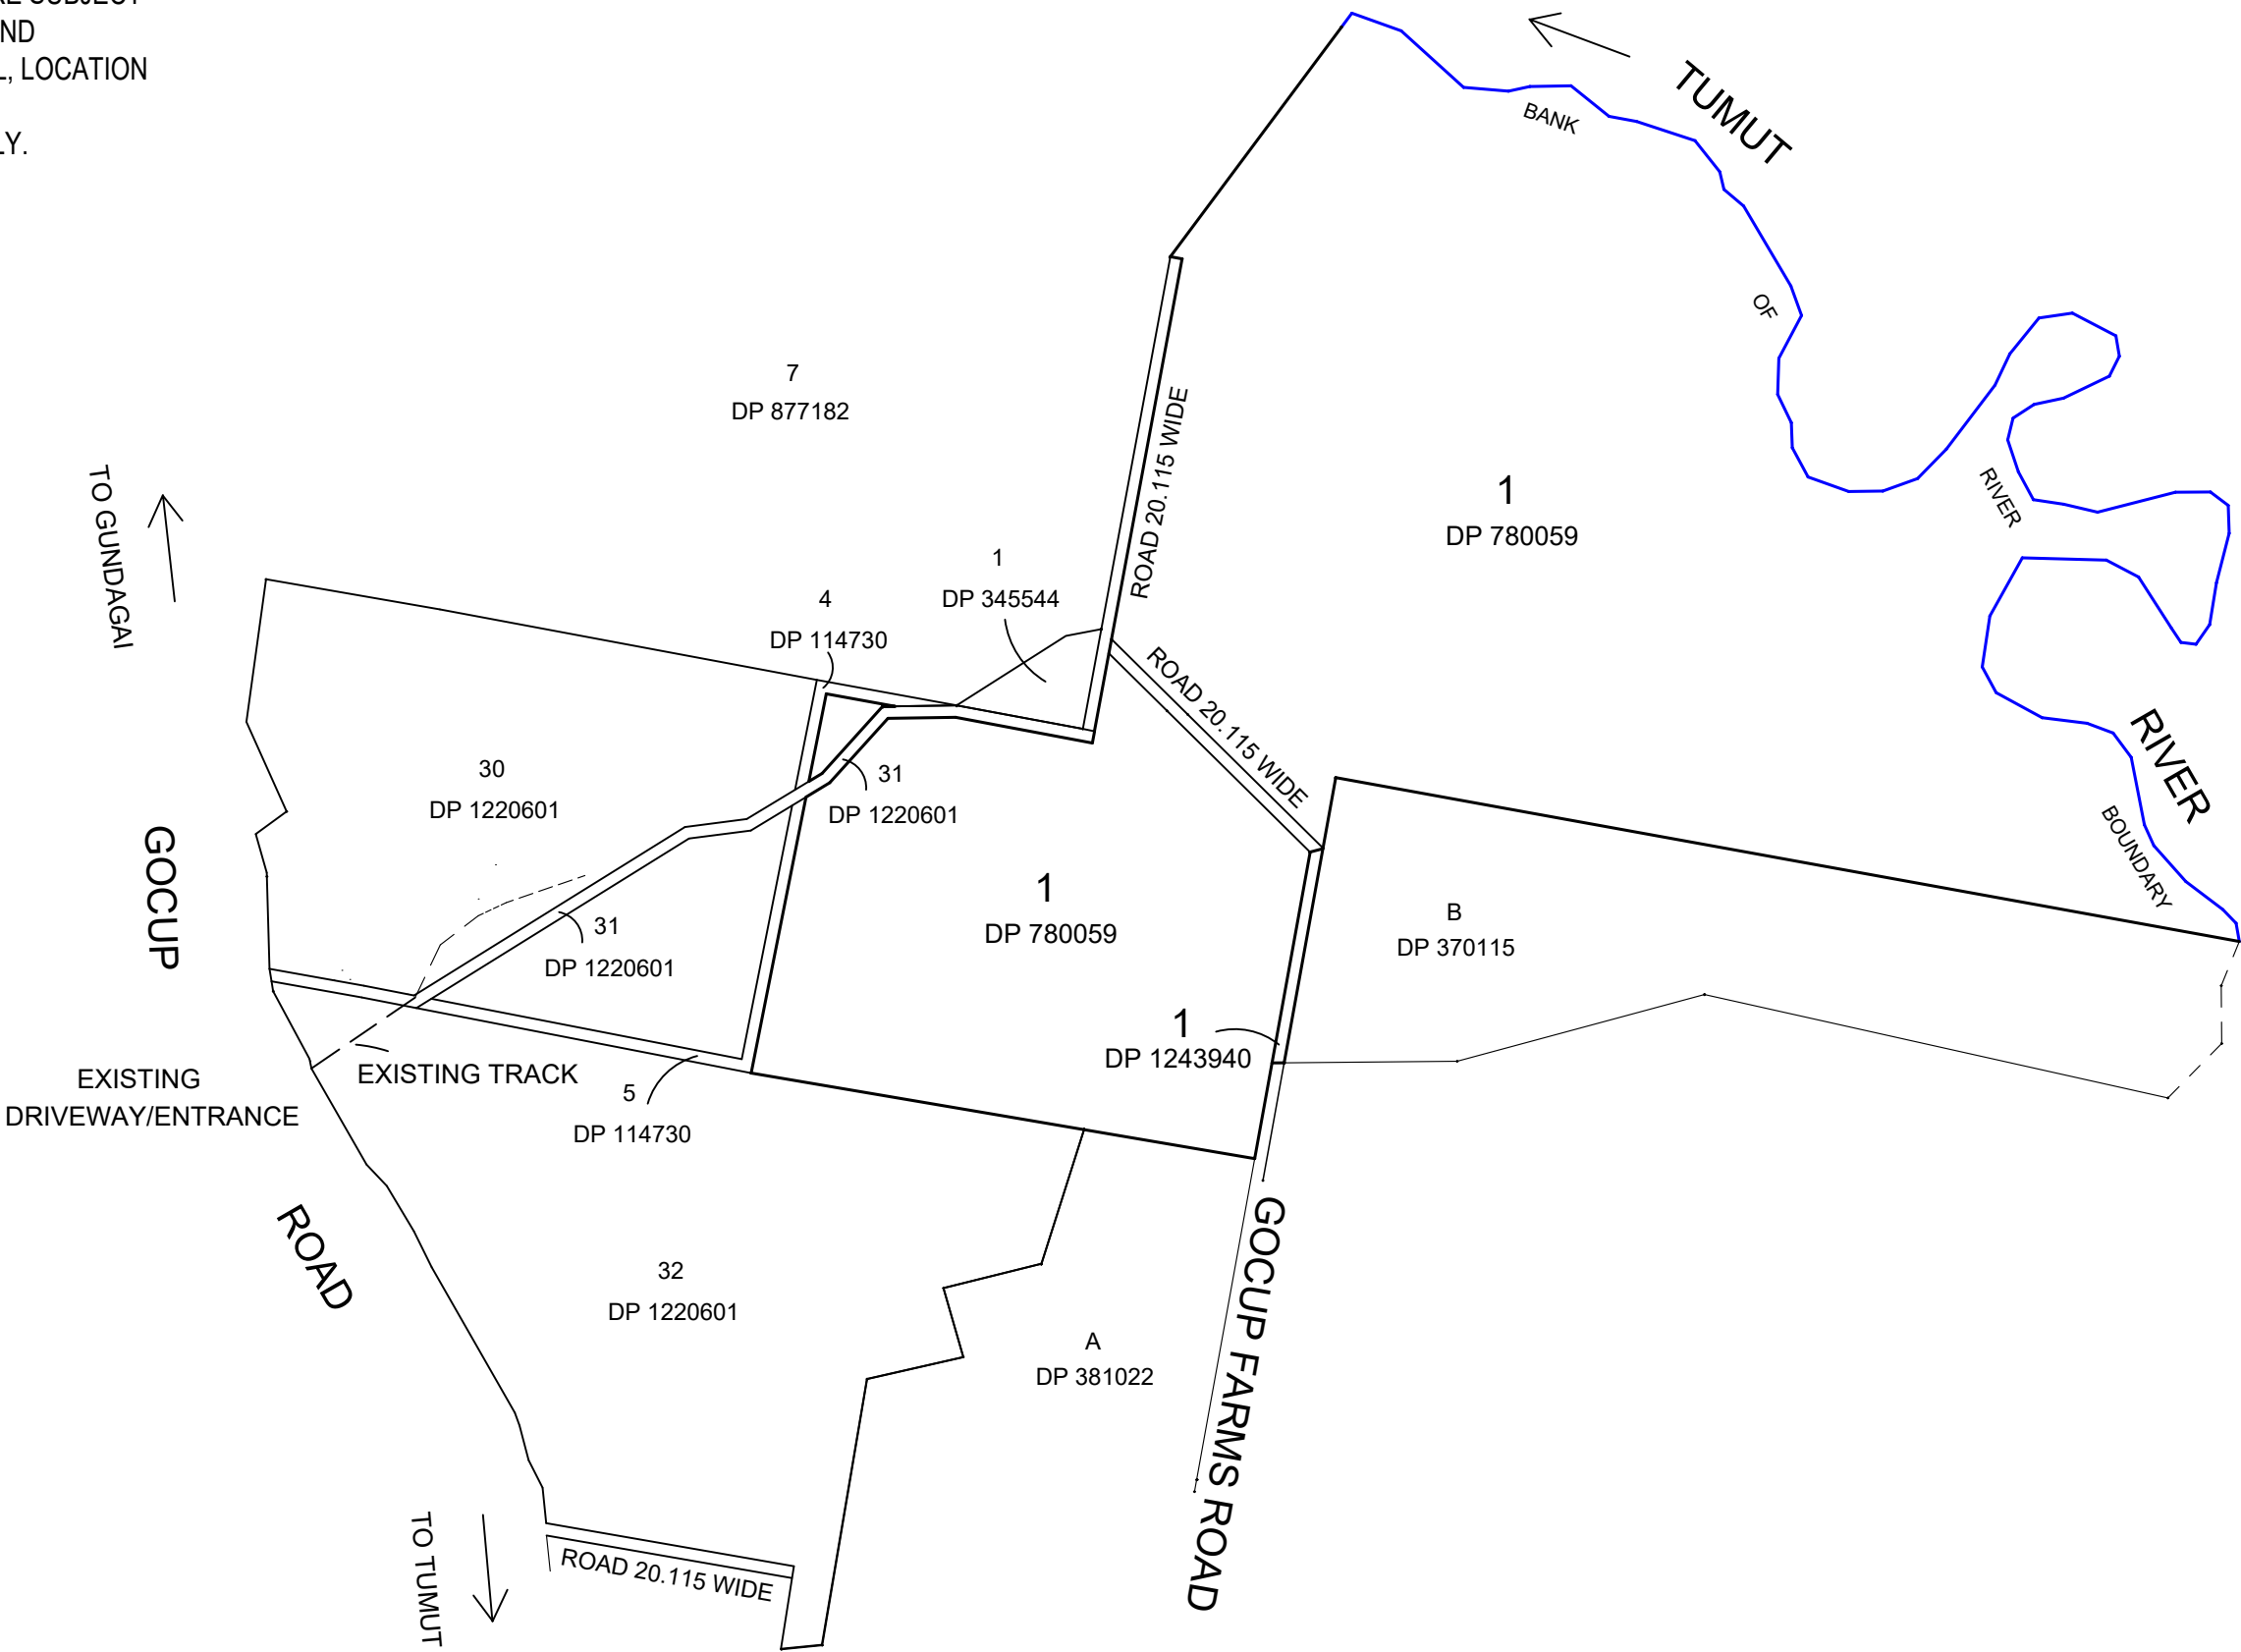

SCALE 1:12000 A3							CLIENT: SCOTT McKIMME	Sheet 1 of 2
ORIGIN OF LEVELS <ORIGIN>							PROJECT: EXISTING LAYOUT PROPOSED SUBDIVISION	Rev 1 Size A3
CONTOUR INTERVAL ... <ORIGIN>							LOCATION: LOT 1 DP780059 and LOT 1 DP1243940 676 GOCUP ROAD, GOCUP, NSW	DATE: 29/11/2023
DATUM: <DATUM>	1	ISSUED FOR DEVELOPMENT APPROVAL	KK	JMc				PLAN No. 23010.dwg
	No.	REVISIONS & AMENDMENTS	Drawn	Approved	Date			