

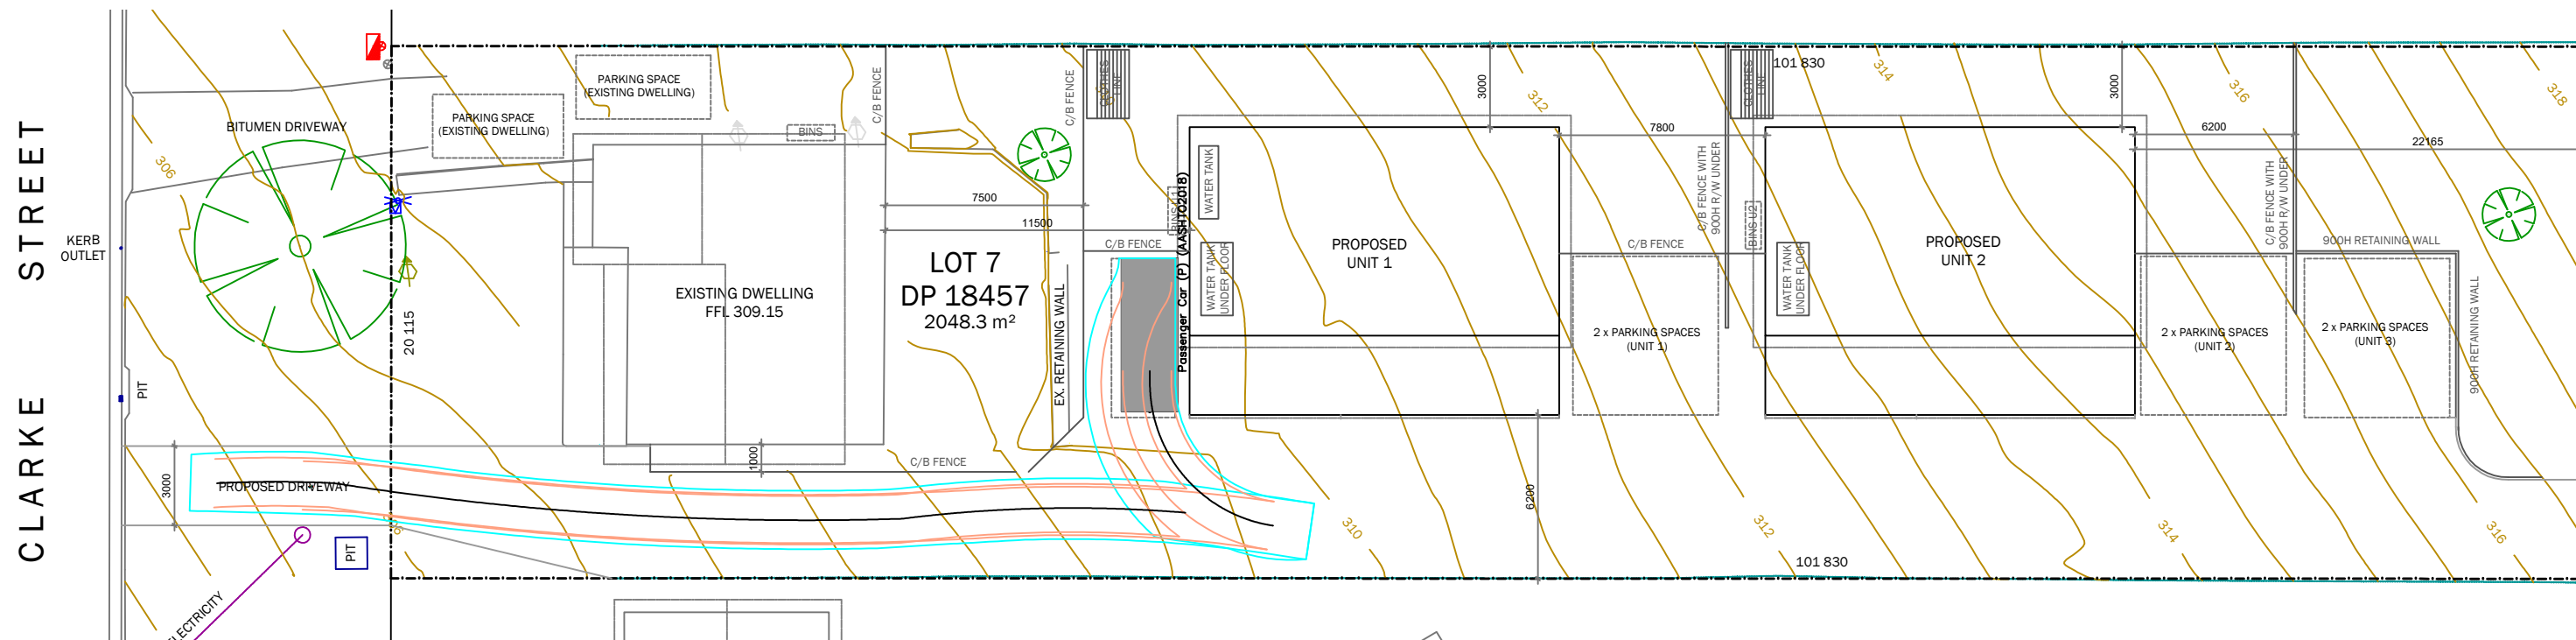
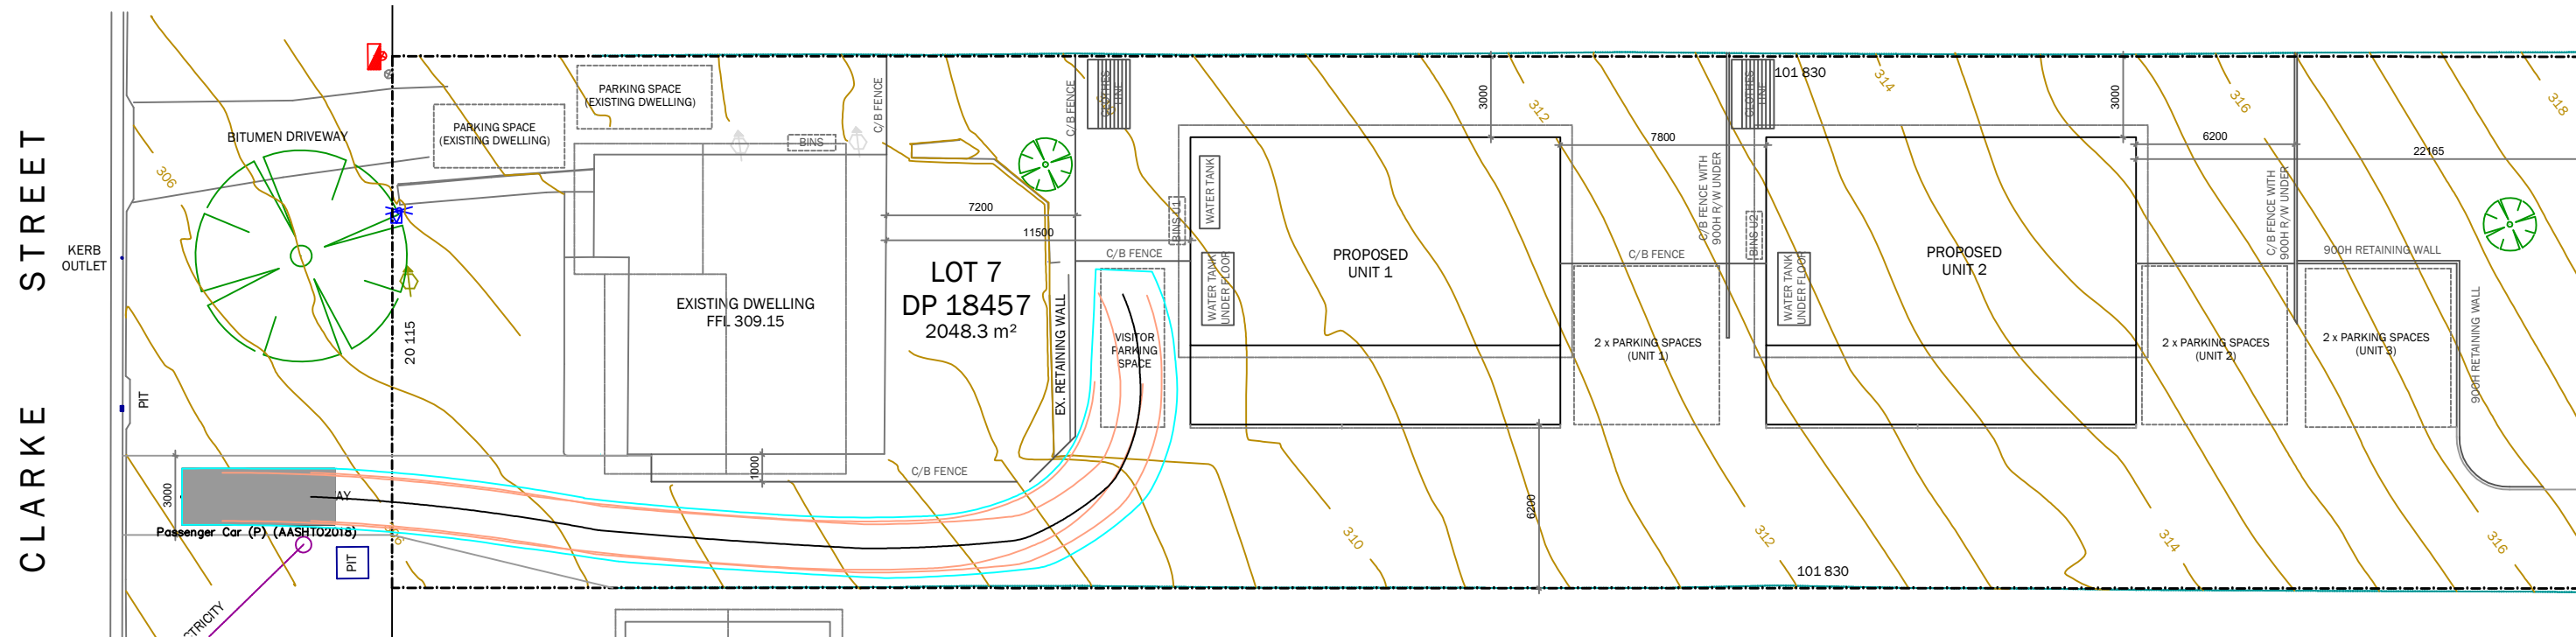
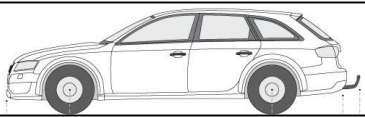
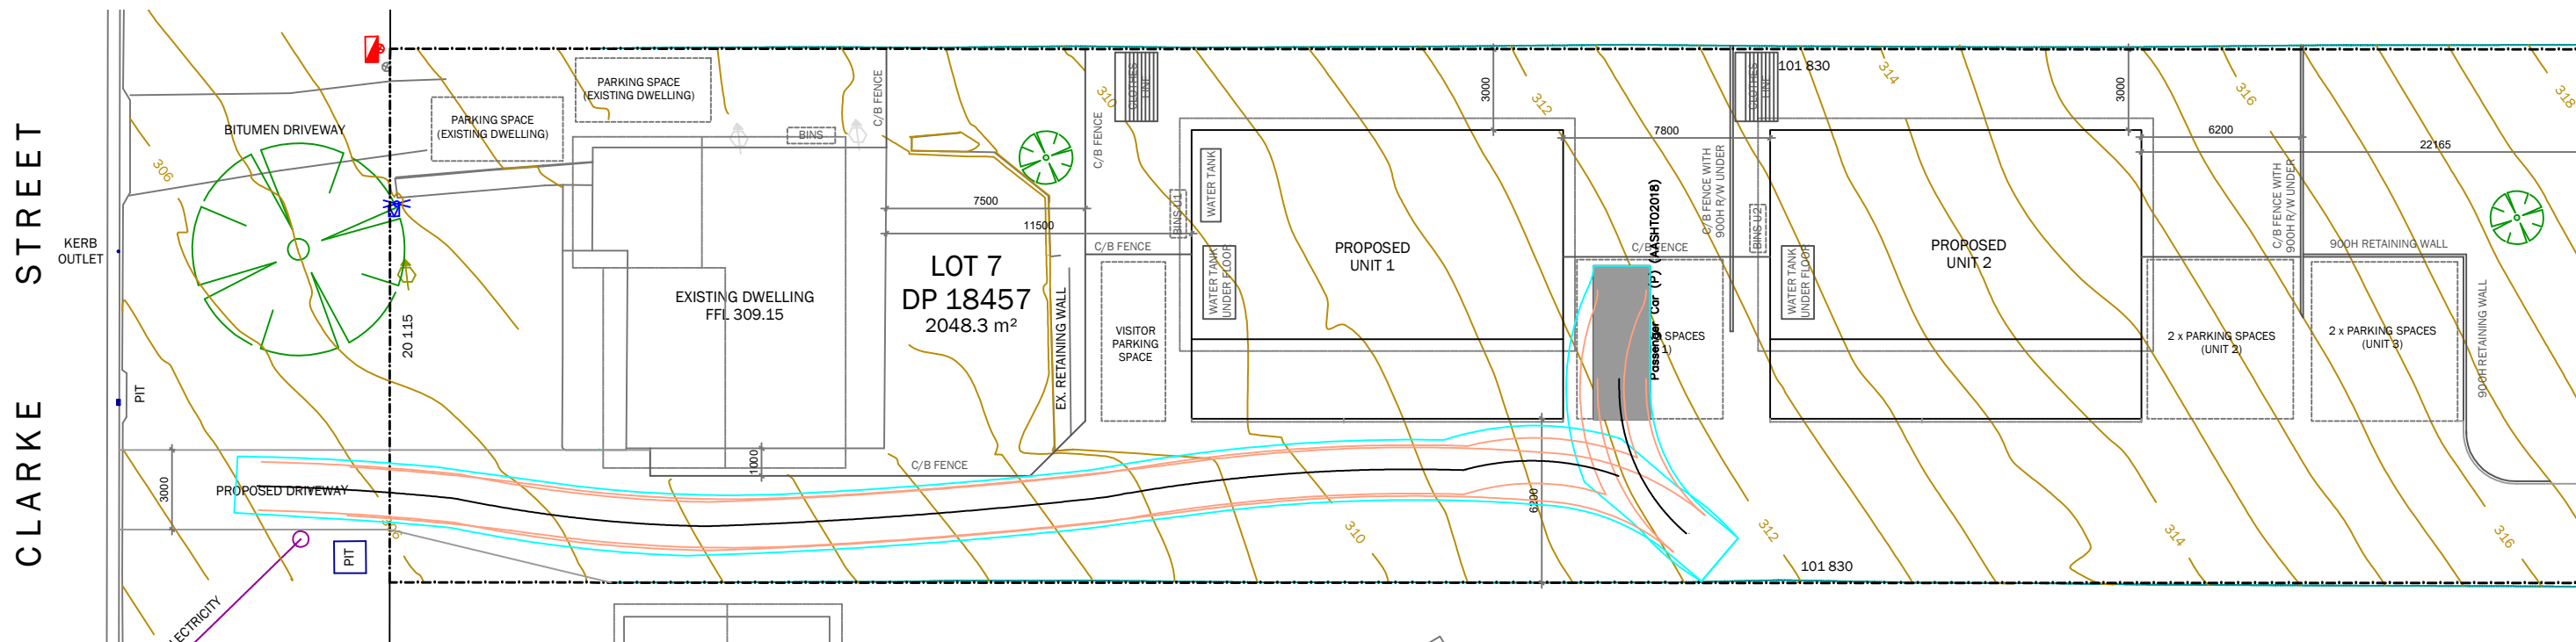


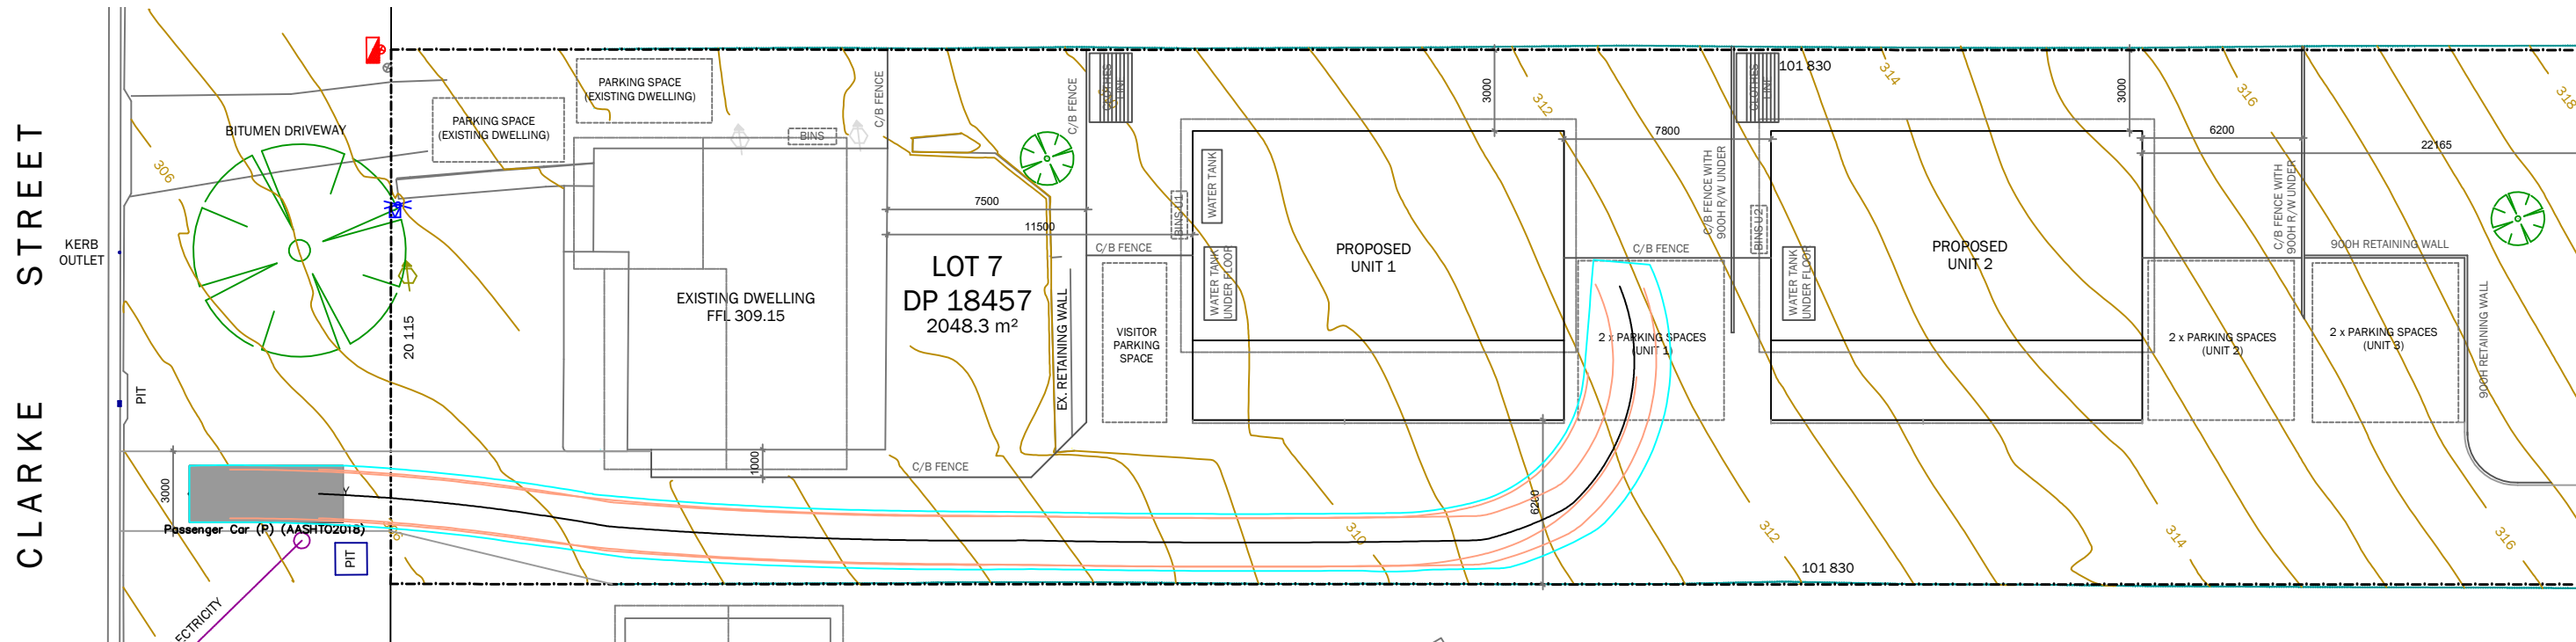

VEHICLE SWEEP PATHS - VISITOR

TUMUT BUILDING DESIGN Mel Tsarevich 0413 997 717 tumutbuildingdesign@outlook.com	1 - Issued for DA Issue/Amendments	16.01.25 Date	Project Name PROPOSED MULTI-DWELLING DEVELOPMENT Address 54 CLARKE STREET, TUMUT	Date 16.01.25	Issue 1
				Scale 1:200	Plan & Sheet Number
				Sheet size A3	EL01- 01
				Drawn M.T	Sheets in set 3

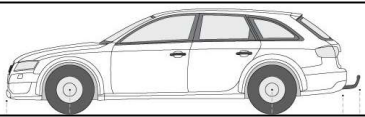

VEHICLE SWEEP PATHS - UNIT 1

COPYRIGHT
The information and design concepts herein remain the property of Tumut Building Design and are not to be used or reproduced without their written permission.






**TUMUT BUILDING
DESIGN**
Mel Tsarevich
0413 997 717
tumutbuildingdesign@outlook.com

1 - Issued for DA
Issue/Amendments

16.01.25
Date

Project Name **PROPOSED MULTI-DWELLING
DEVELOPMENT**
Address **54 CLARKE STREET, TUMUT**

Date	16.01.25	Issue	1
Scale	1:200	Plan & Sheet Number	EL01- 02
Sheet size	A3		
Drawn	M.T	Sheets in set	3

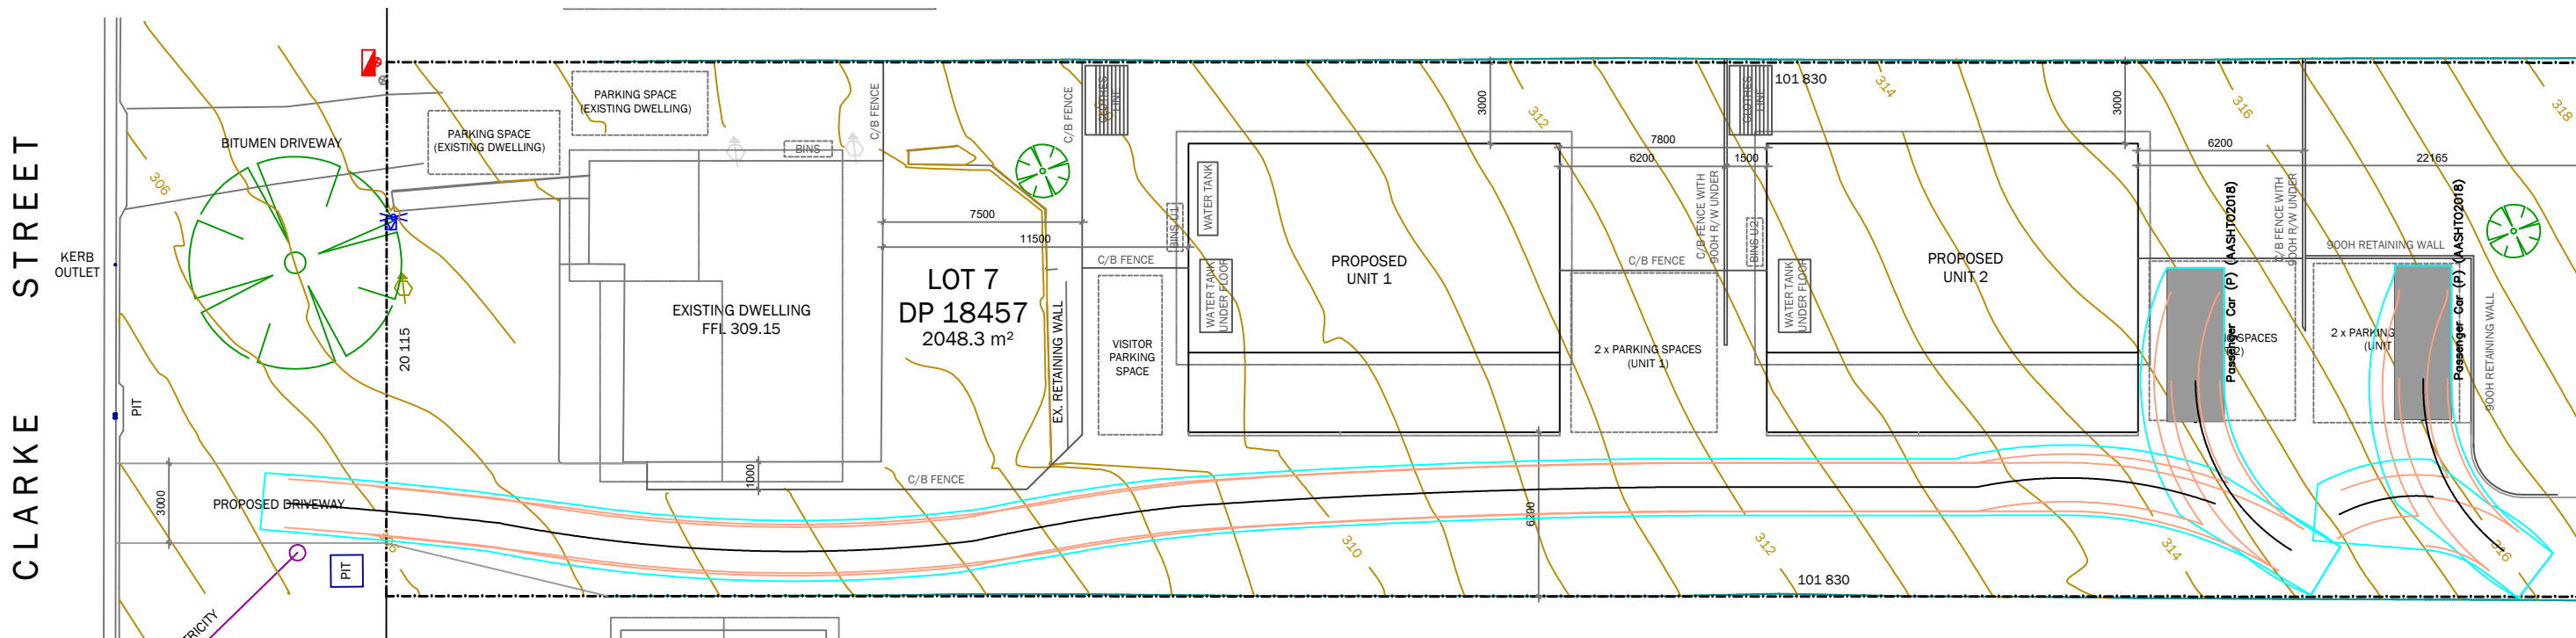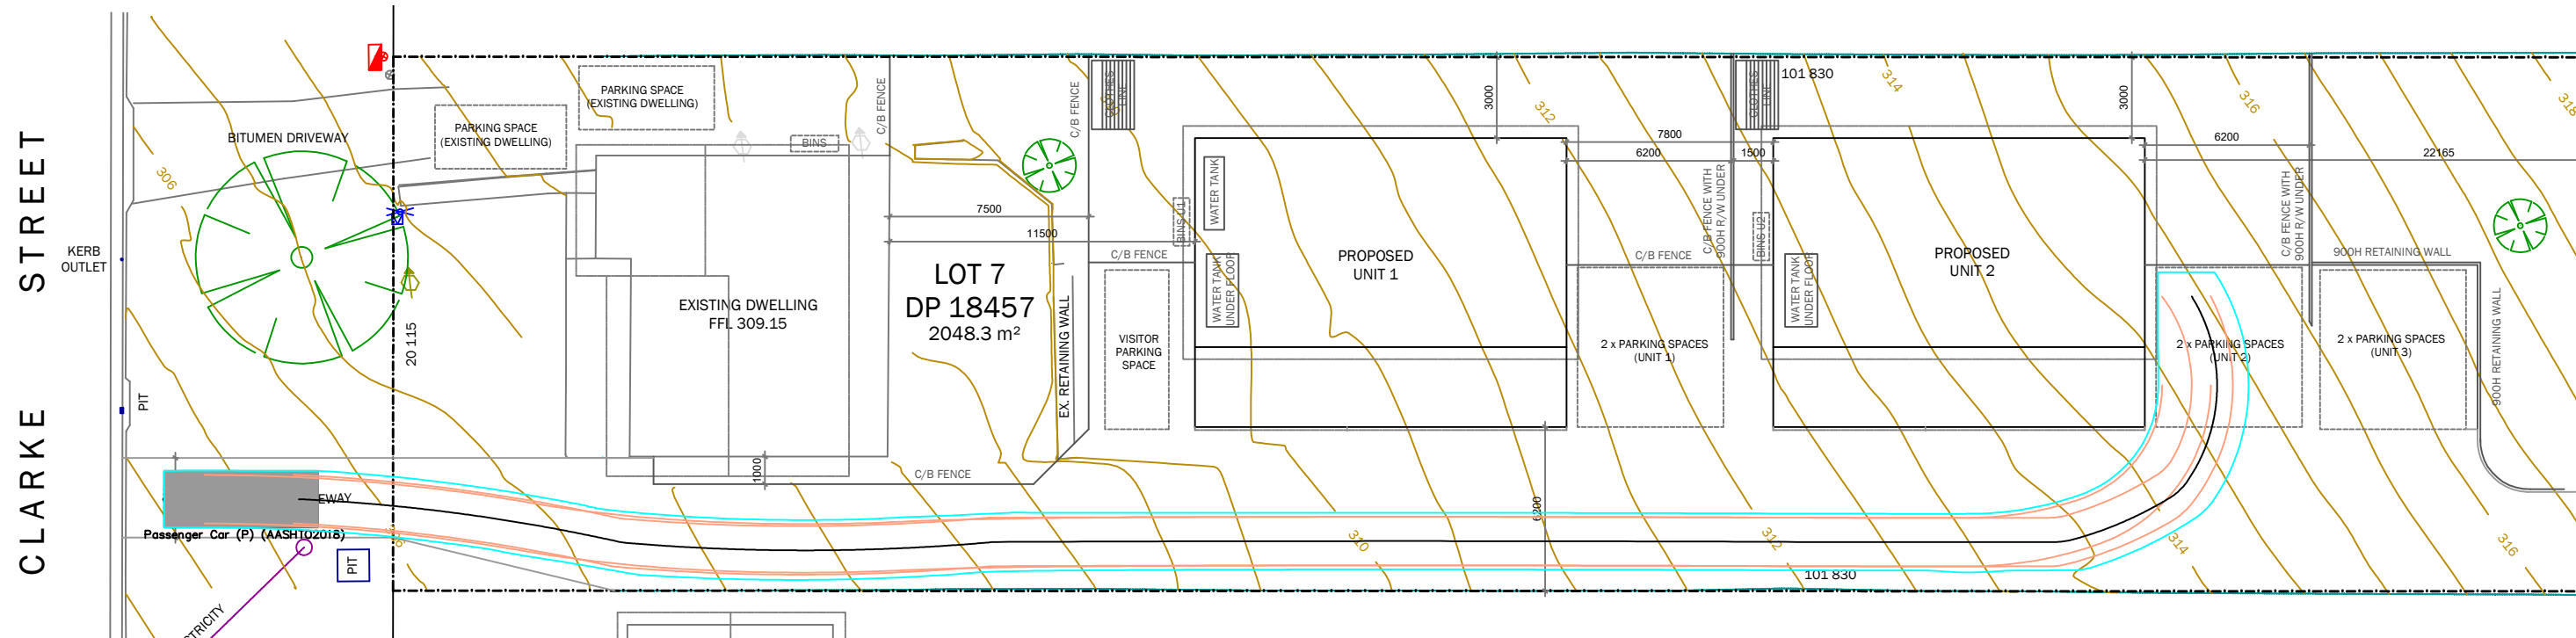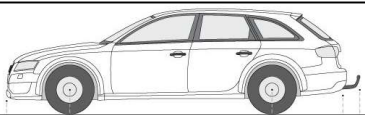

VEHICLE SWEEP PATHS - UNIT 2

COPYRIGHT
The information and design concepts herein remain the property of Tumut Building Design and shall not be used or reproduced without their written permission.



**TUMUT BUILDING
DESIGN**

Mel Tsarevich
0413 997 717
tumutbuildingdesign@outlook.com

1 - Issued for DA
Issue/Amendments

16.01.25
Date

Project Name **PROPOSED MULTI-DWELLING
DEVELOPMENT**

Address **54 CLARKE STREET, TUMUT**

Date **16.01.25**
Scale **1:200**
Sheet size **A3**
Drawn **M.T**

Issue **1**
Plan & Sheet Number
EL01- 03
Sheets in set **3**