


MIXED USE DEVELOPMENT


1-17 GREY ST SILVERWATER

ELEVATIONS

SCALE 1:500 @ A4

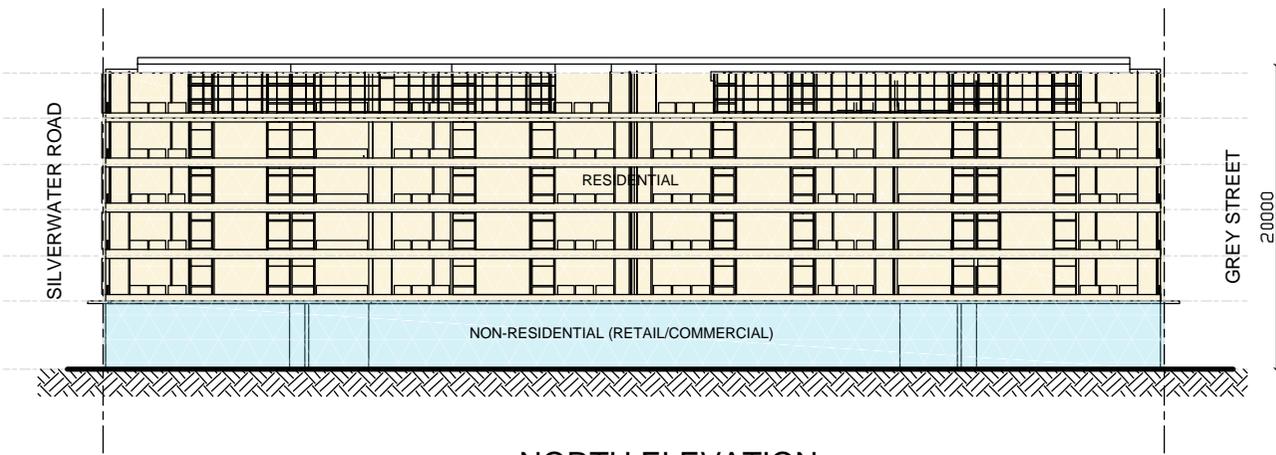

NORTH ELEVATION
(CARNARVON STREET)

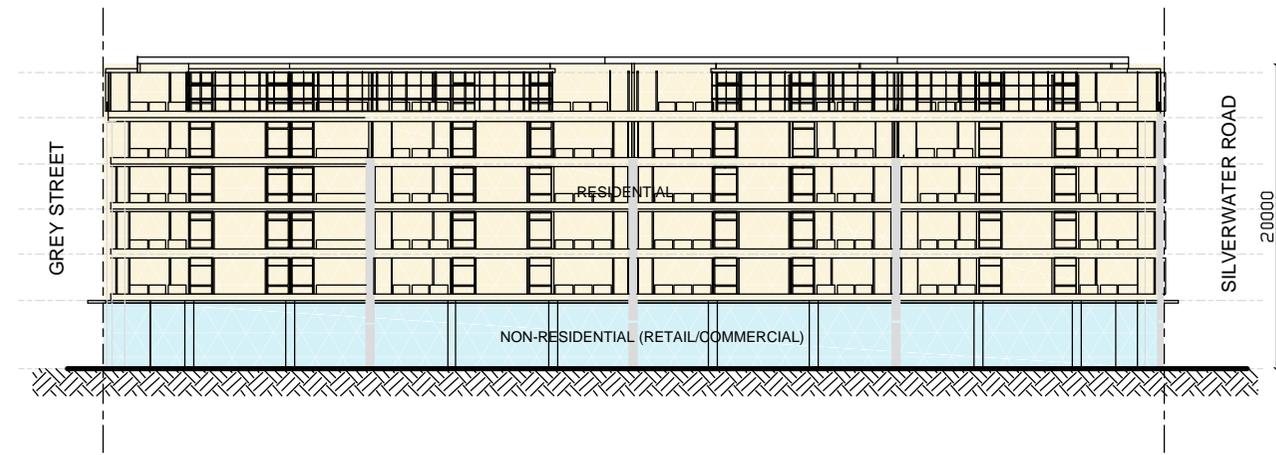


SOUTH ELEVATION
(BLIGH STREET)

MIXED USE DEVELOPMENT

1-17 GREY ST SILVERWATER

ELEVATIONS

SCALE 1:500 @ A4

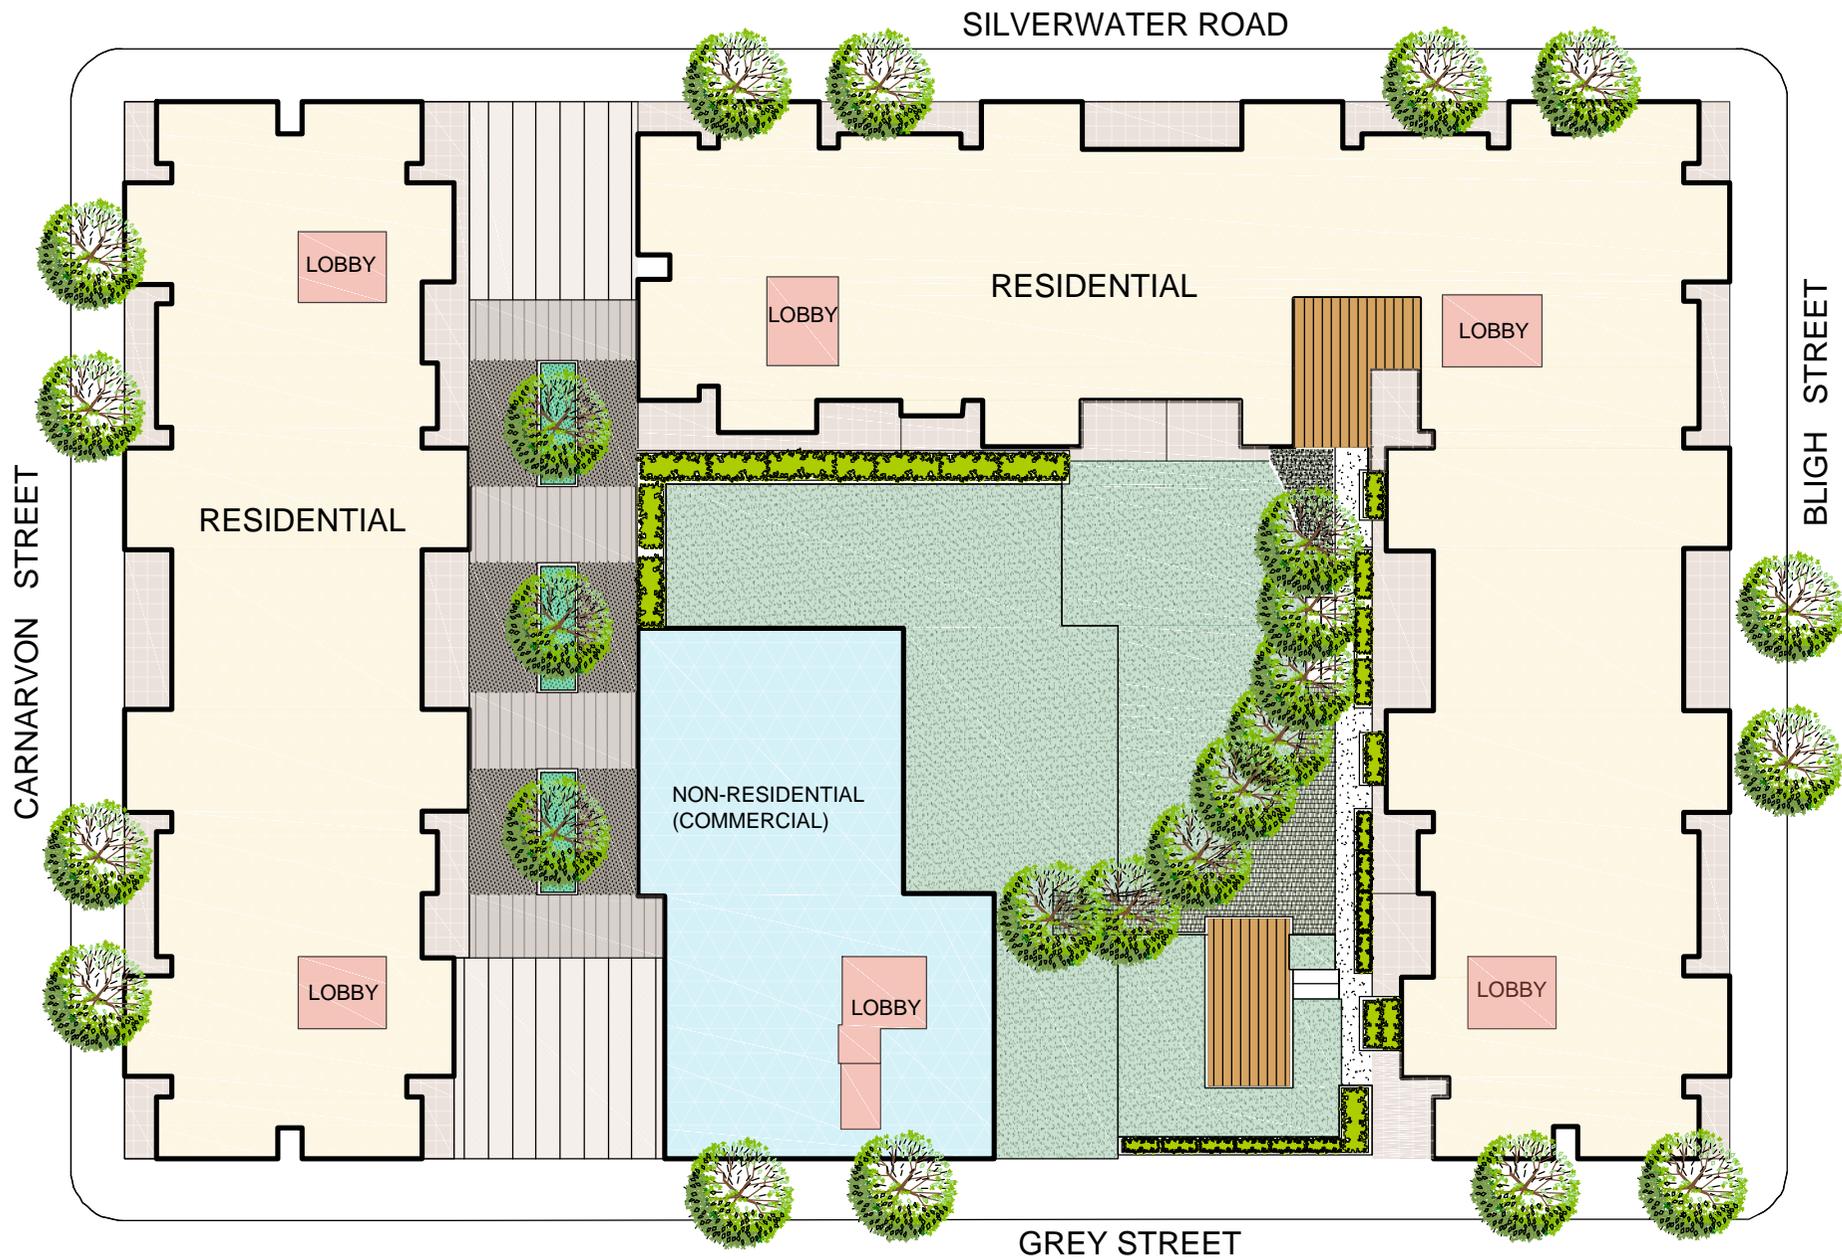

MIXED USE DEVELOPMENT

1-17 GREY ST SILVERWATER


LEVEL 1

SCALE 1:500 @ A4



SILVERWATER ROAD

CARNARVON STREET

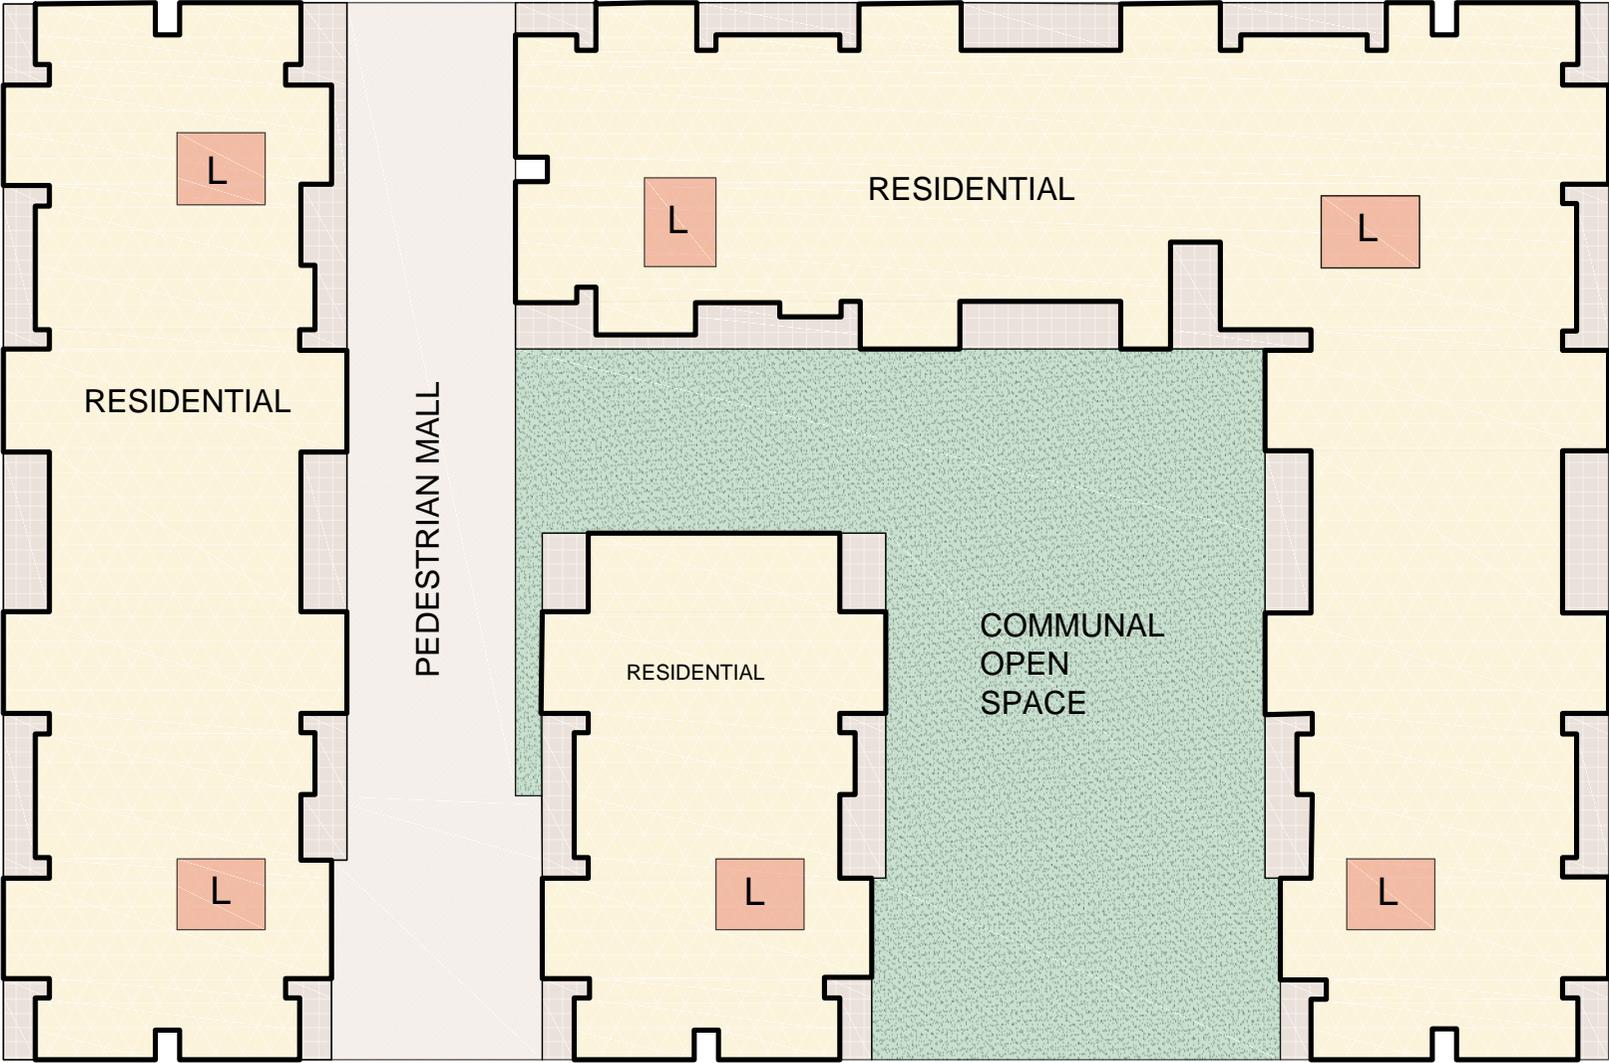

BLIGH STREET

GREY STREET

MIXED USE DEVELOPMENT

1-17 GREY ST SILVERWATER

TYPICAL FLOOR PLAN

SCALE 1:500 @ A4

