


CONTOURS SHOWN DEPICT THE TOPOGRAPHY. EXCEPT AT SPOT LEVELS SHOWN THEY DO NOT REPRESENT THE EXACT LEVEL AT ANY PARTICULAR POINT. THE SPOT LEVELS ARE TRUE FOR THEIR POSITION, AND ARE INTENDED TO BE USEFUL TO REPRESENT THE GENERAL TERRAIN. CARE SHOULD BE TAKEN IF EXTRAPOLATING.



**DIAL BEFORE
YOU DIG**
www.1100.com.au

CONTOUR INTERVAL: 0.2
 DATUM: A.H.D.
 ORIGIN OF DATUM:
 S.S.M. 76404
 100 YEAR FLOOD RL:
 RECOMMENDED MINIMUM
 FLOOR RL:
 SOURCE OF FLOOD INFO:

LEGEND OF COMMONLY USED SYMBOLS	
SERVICE	LINETYPE
ELECTRICITY	
TELSTRA	
WATER	
GAS	
SEWER	
STORMWATER	

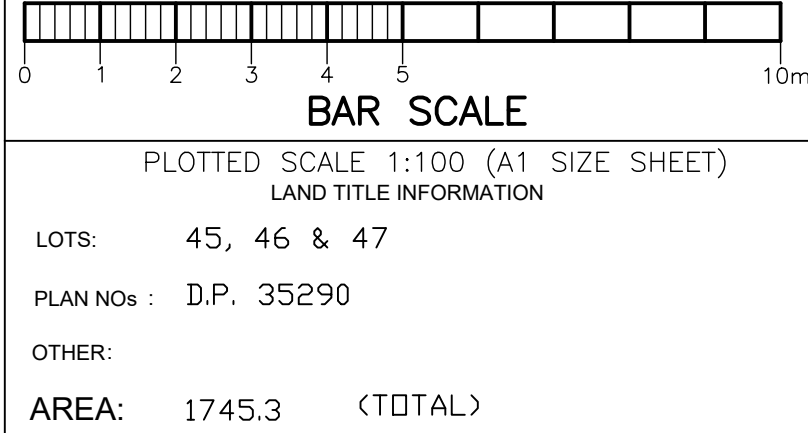


DATE OF SURVEY: 28 / 04 / 2021
SURVEY CONSULTANT:
 **TSS** TOTAL SURVEYING
SOLUTIONS
ARTARMON | CAMDEN | MANLY VALE

SURVEYORS
REF : 210717



LOCATION	NORTH PARRAMATTA	
STREET ADDRESS	1-5 BROWN STREET	TYPE S
	JOB	SHT. 1
	210717	OF 5

LOCATION PLAN
NOT TO SCALE

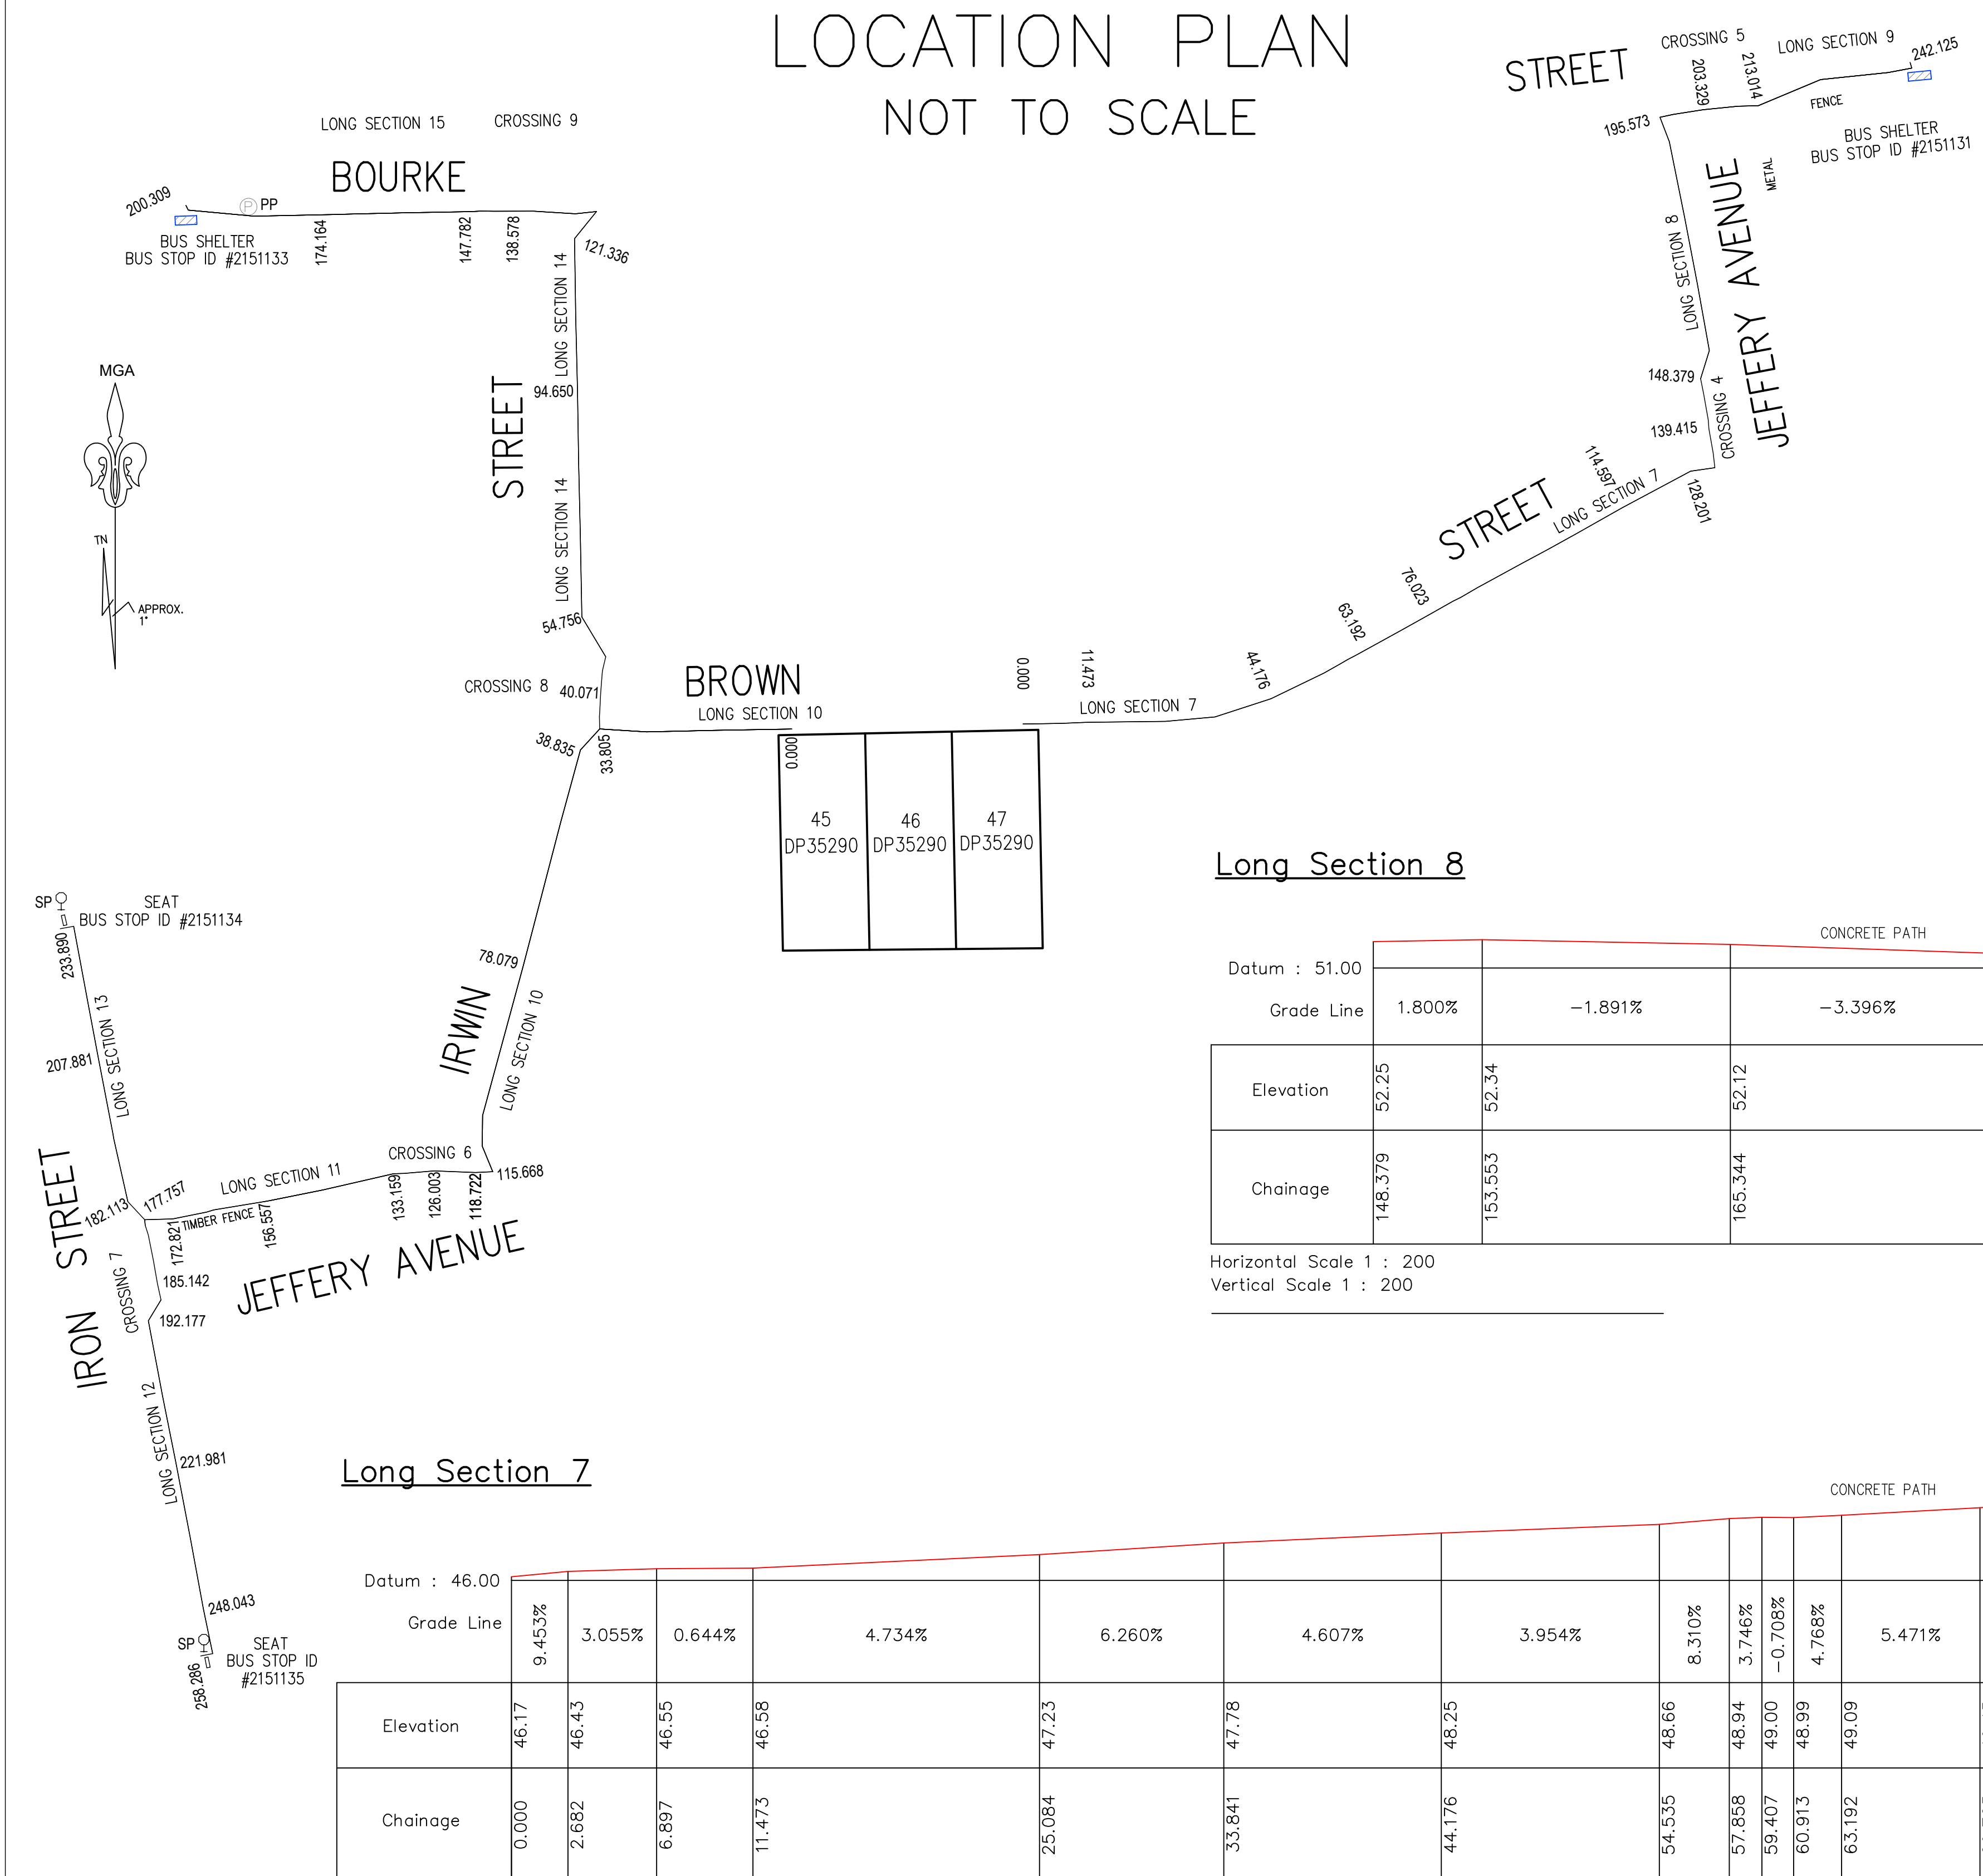

Crossing 4

Crossing 4					
Datum : 52.00					
Grade Line					
PRAM CROSSING					
BROWN					
CROWN POINT					
CROWN POINT					
STREET					
PRAM CROSSING					
Elevation	52.37	52.14	52.25	52.24	52.00
Chainage	132.502	135.100	139.415	140.980	145.560

Horizontal Scale 1 : 200
Vertical Scale 1 : 100

Crossing 5

Crossing 5				
Datum : 50.00				
Grade Line				
PRAM CROSSING				
JEFFERY				
CROWN POINT				
AVENUE				
PRAM CROSSING				
Elevation	51.13	50.96	51.24	51.15
Chainage	195.573	197.967	203.329	209.452

Horizontal Scale 1 : 200
Vertical Scale 1 : 100

Long Section 8

Long Section 8					
Datum : 51.00					
Grade Line					
CONCRETE PATH					
Elevation	52.25	52.34	52.12	51.71	51.37
Chainage	148.379	153.553	165.344	177.433	190.983

Horizontal Scale 1 : 200
Vertical Scale 1 : 200

Long Section 9

Long Section 9				
Datum : 51.00				
Grade Line				
CONCRETE PATH				
Elevation	51.40	51.51	51.47	51.48
Chainage	213.014	224.909	236.868	241.098

Horizontal Scale 1 : 200
Vertical Scale 1 : 200


Long Section 7

Long Section 7																			
Datum : 46.00																			
Grade Line																			
CONCRETE PATH																			
Elevation	46.17	46.43	46.55	46.58	47.23	47.78	48.25	48.66	48.94	49.00	48.99	49.09	49.45	49.89	50.09	50.06	50.21	50.74	50.90
Chainage	0.000	2.682	6.897	11.473	25.084	33.841	44.176	54.535	57.858	59.407	60.913	63.192	69.765	76.023	80.514	82.065	85.485	94.306	99.760

Horizontal Scale 1 : 200
Vertical Scale 1 : 200


No. DATE NOTATION/AMENDMENT				No. DATE NOTATION/AMENDMENT				CONTOUR INTERVAL: DATUM: A.H.D. ORIGIN OF DATUM: S.S.M. 76404 100 YEAR FLOOD RL: RECOMMENDED MINIMUM FLOOR RL: SOURCE OF FLOOD INFO:				SEE INDIVIDUAL SCALES				DATE OF SURVEY: 16/04/2021 SURVEY CONSULTANT: TSS TOTAL SURVEYING SOLUTIONS ARTARMON CAMDEN MANLY VALE				NSW Land & Housing Corporation Division of the Department of Family & Community Services				LOCATION NORTH PARRAMATTA			
																								STREET ADDRESS 1-5 BROWN STREET			
																								JOB 210717			
																								SHT. 3			
																								OF 5			

Long Section 10

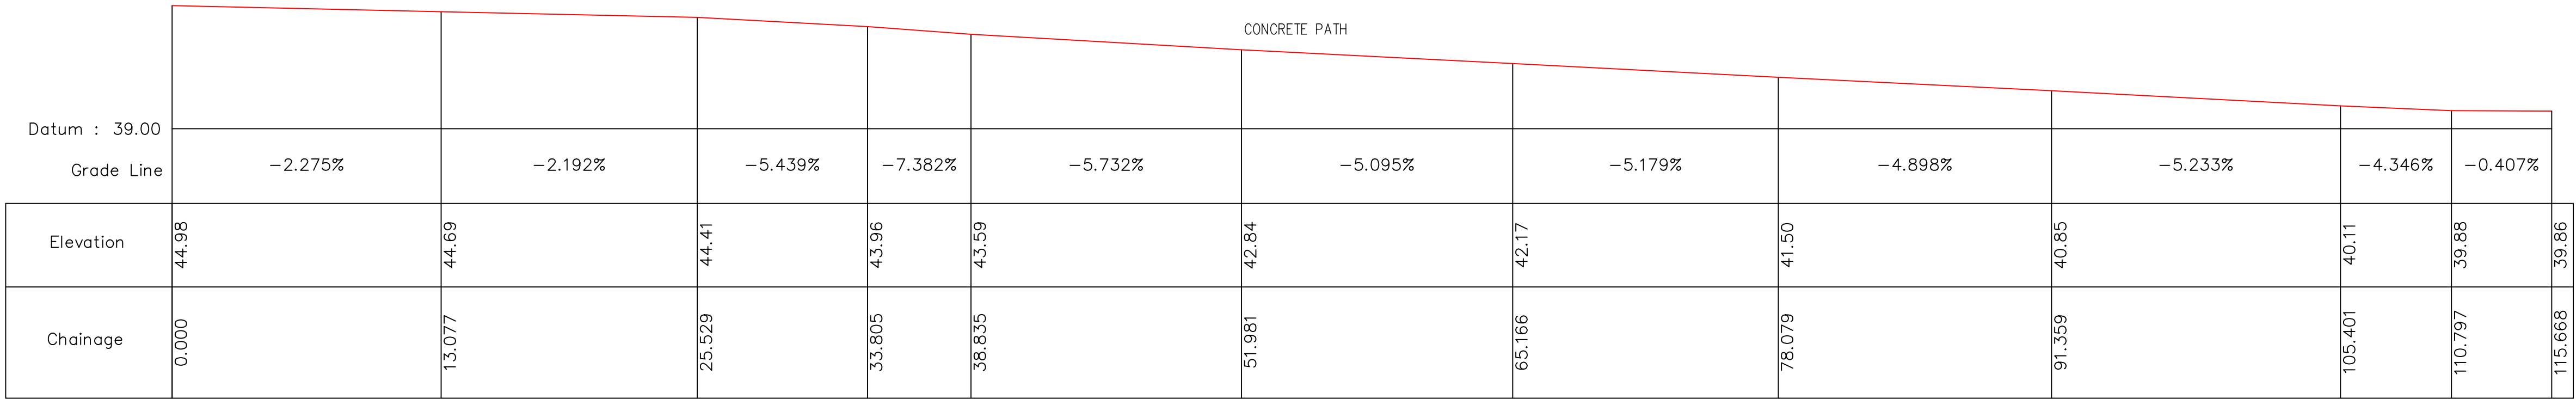


Horizontal Scale 1 : 200
Vertical Scale 1 : 200

Crossing 6

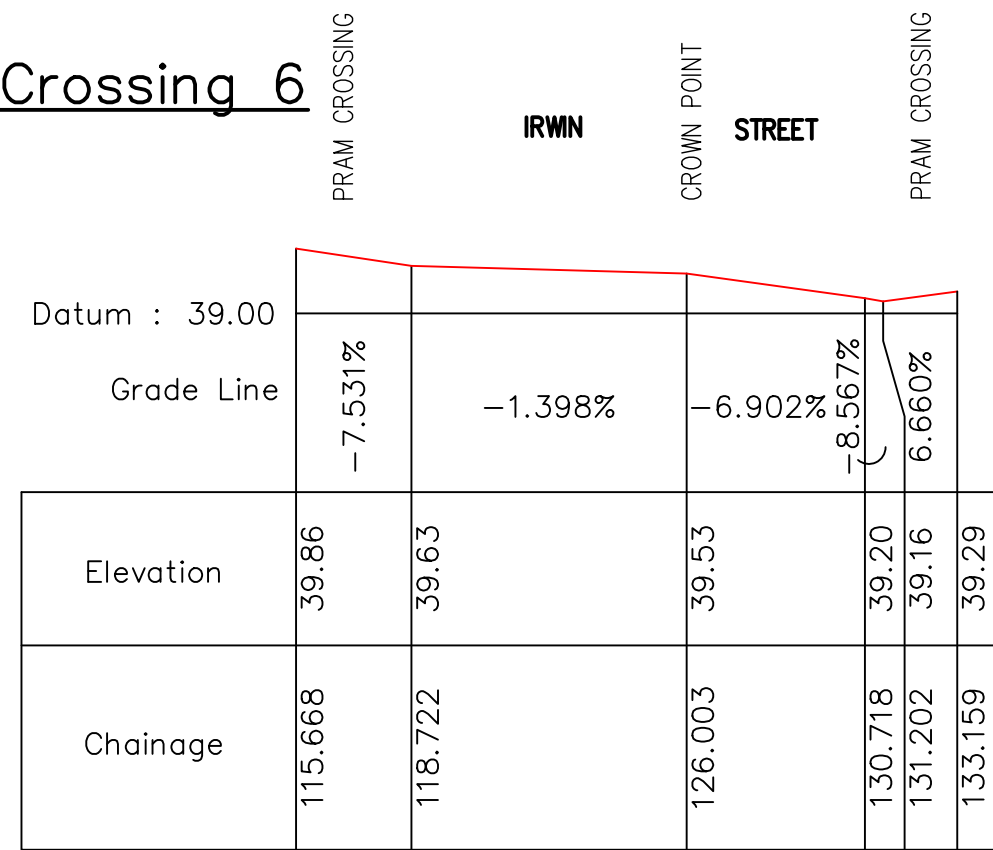


Horizontal Scale 1 : 200
Vertical Scale 1 : 100

Long Section 11

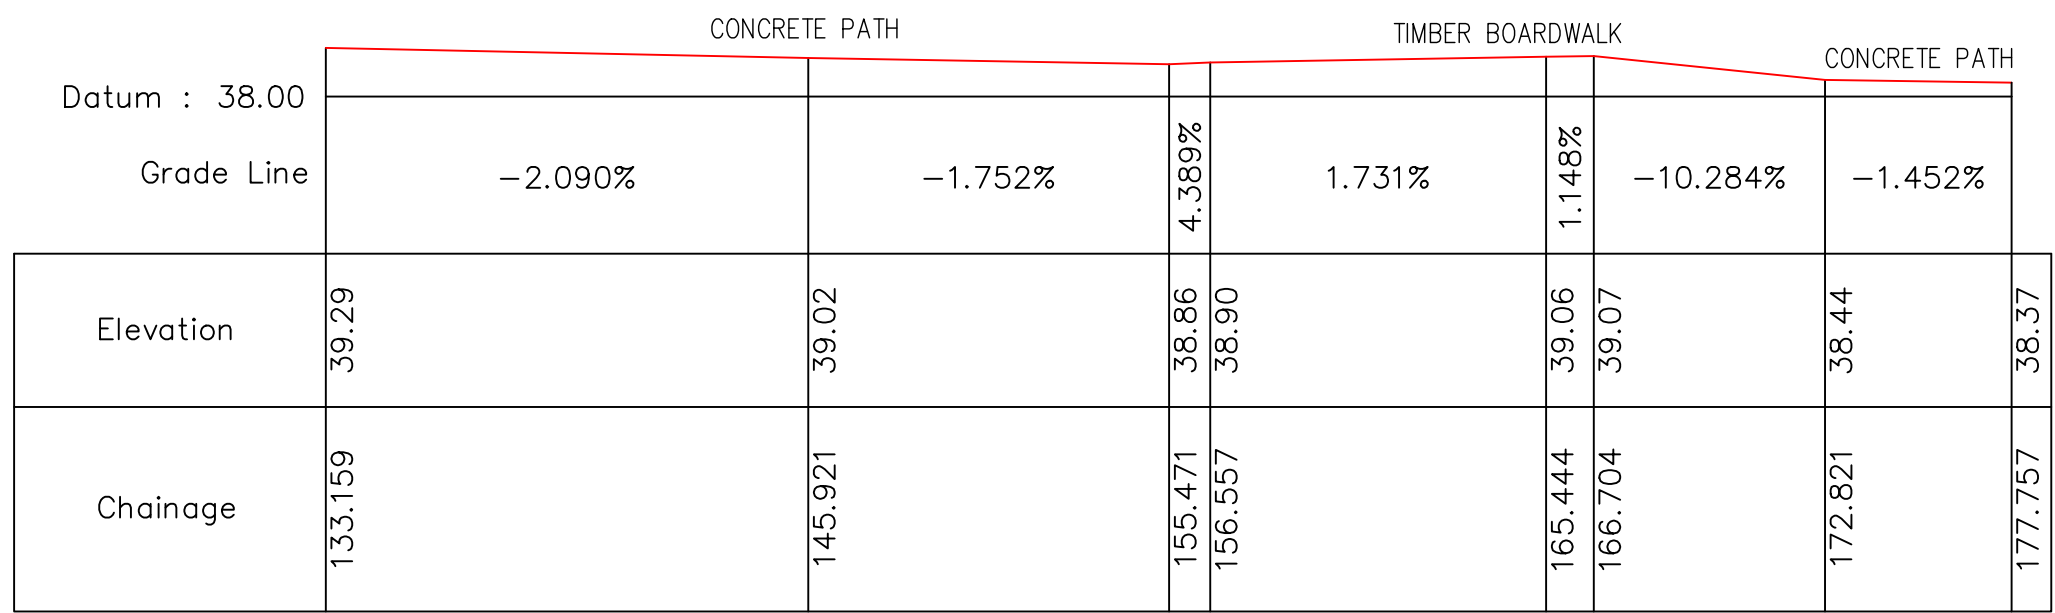


Horizontal Scale 1 : 200
Vertical Scale 1 : 200

Crossing 7

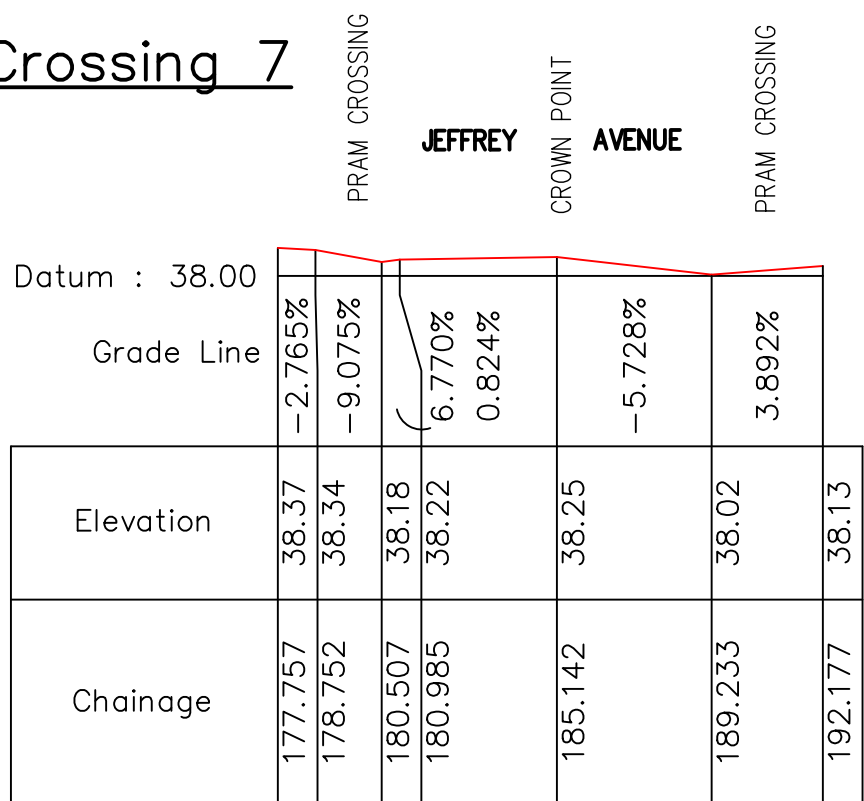


Horizontal Scale 1 : 200
Vertical Scale 1 : 100

Long Section 12

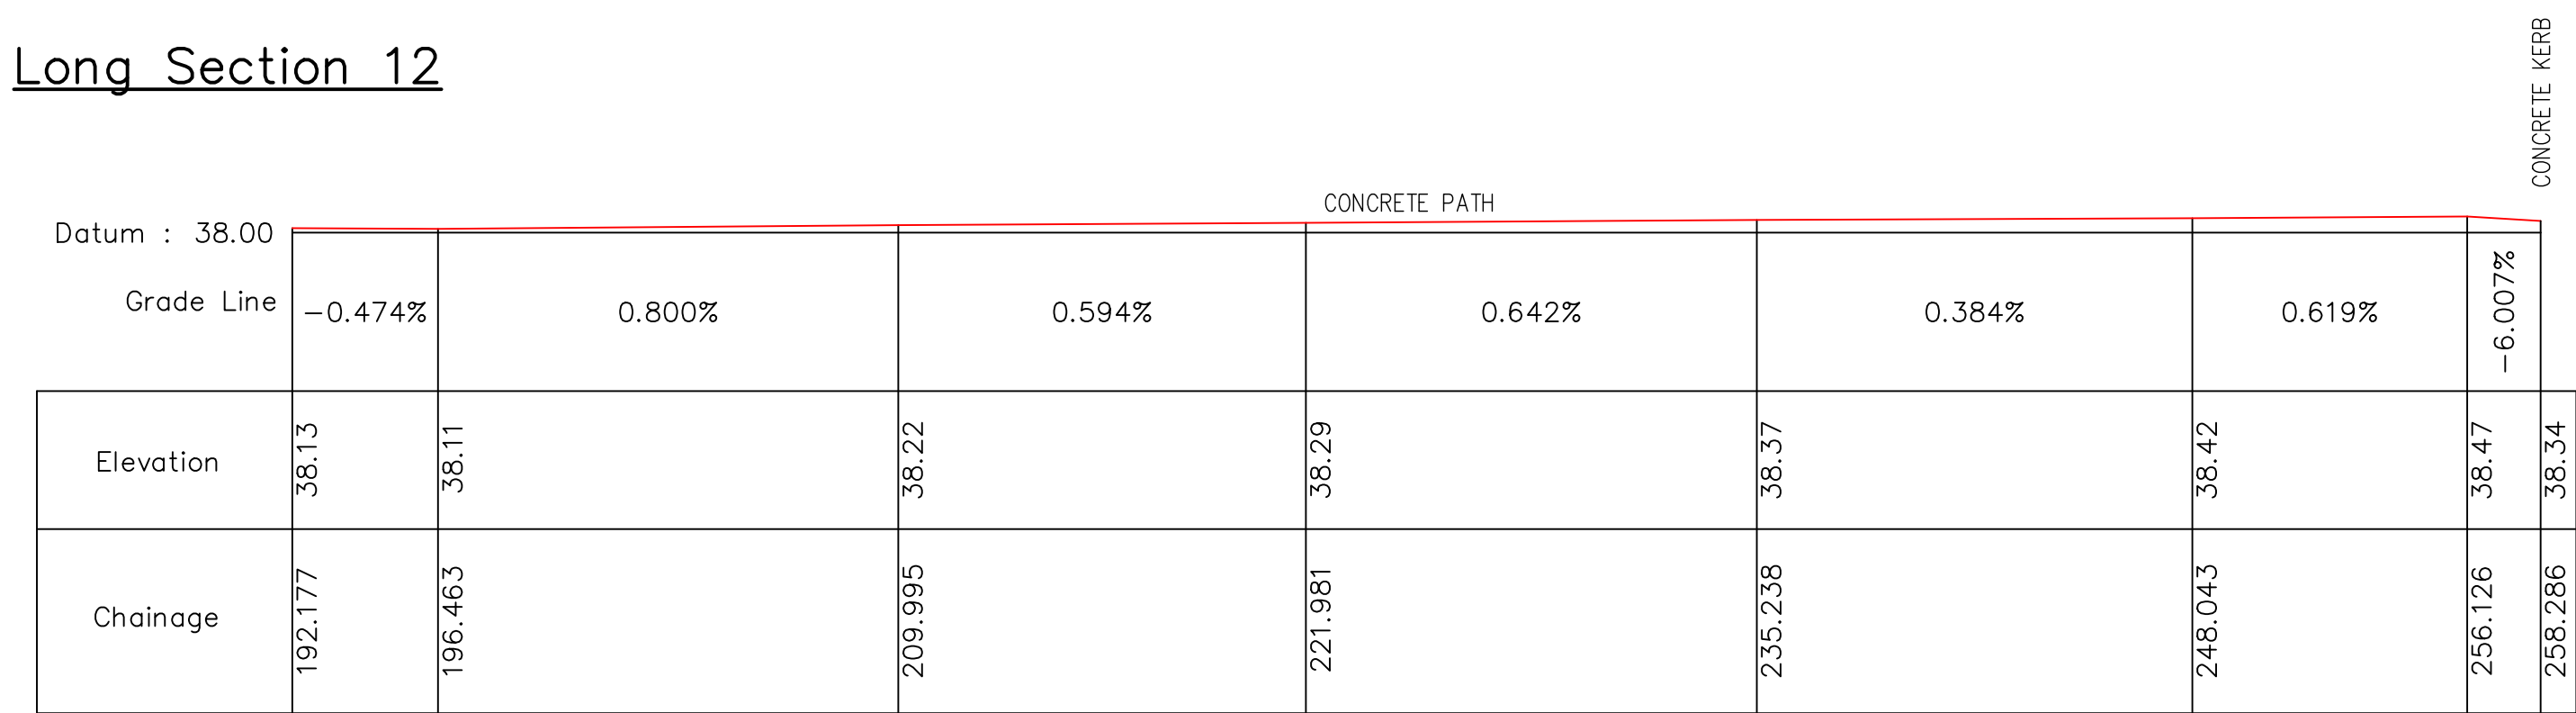

Horizontal Scale 1 : 200
Vertical Scale 1 : 200


Long Section 13

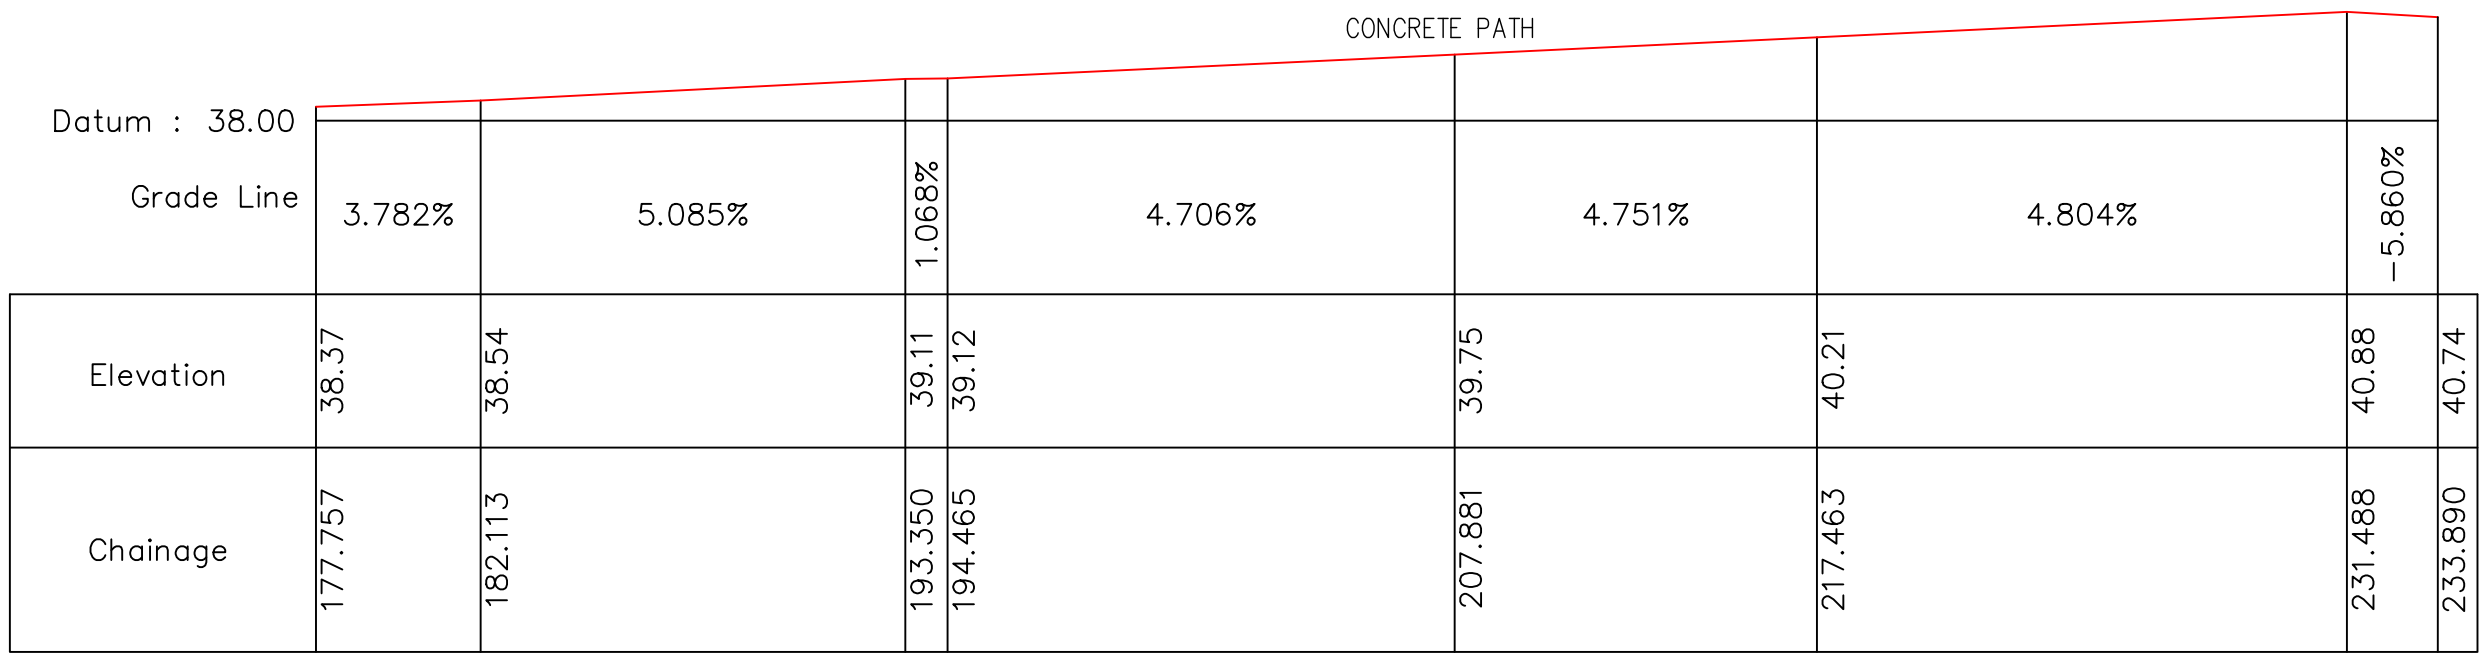

Horizontal Scale 1 : 200
Vertical Scale 1 : 200


No. DATE			NOTATION/AMENDMENT			No. DATE			NOTATION/AMENDMENT			CONTOUR INTERVAL: DATUM: A.H.D. ORIGIN OF DATUM: S.S.M. 76404 100 YEAR FLOOD RL: RECOMMENDED MINIMUM FLOOR RL: SOURCE OF FLOOD INFO:		SEE INDIVIDUAL SCALES	DATE OF SURVEY: 16/04/2021 SURVEY CONSULTANT: TSS TOTAL SURVEYING SOLUTIONS ARTARMON CAMDEN MANLY VALE	Land & Housing Corporation Division of the Department of Family & Community Services	LOCATION	
								FILE	FILE SIZE (MB)	CHECKED BY	STREET ADDRESS						TYPE	
											1-5 BROWN STREET							
											JOB							
210717		SHT. 4																
		OF 5																

Crossing 8

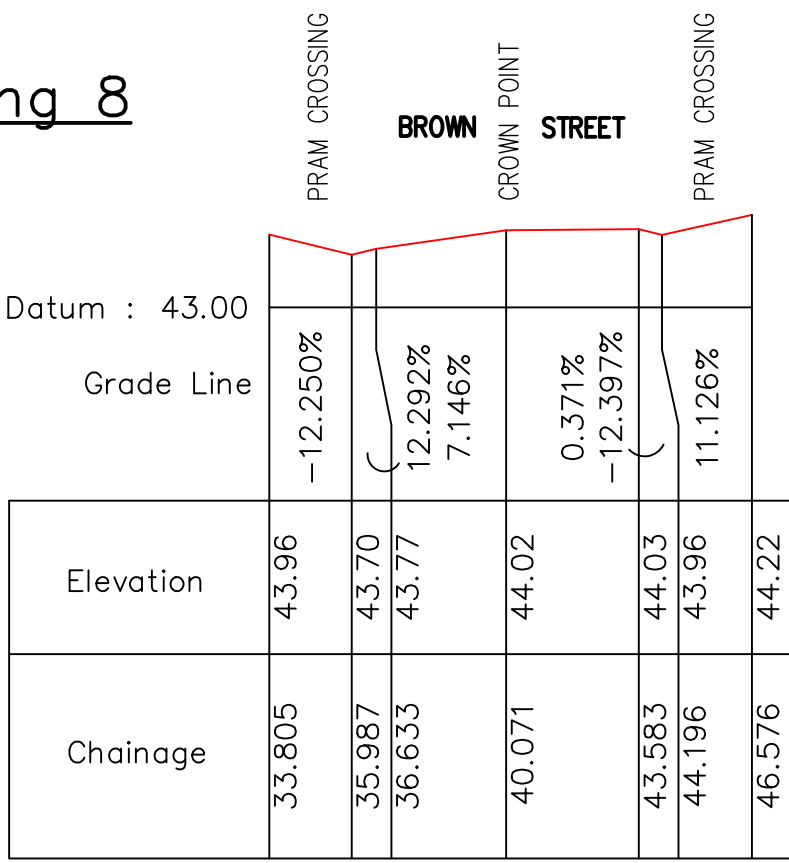


Horizontal Scale 1 : 200
Vertical Scale 1 : 100

Long Section 14

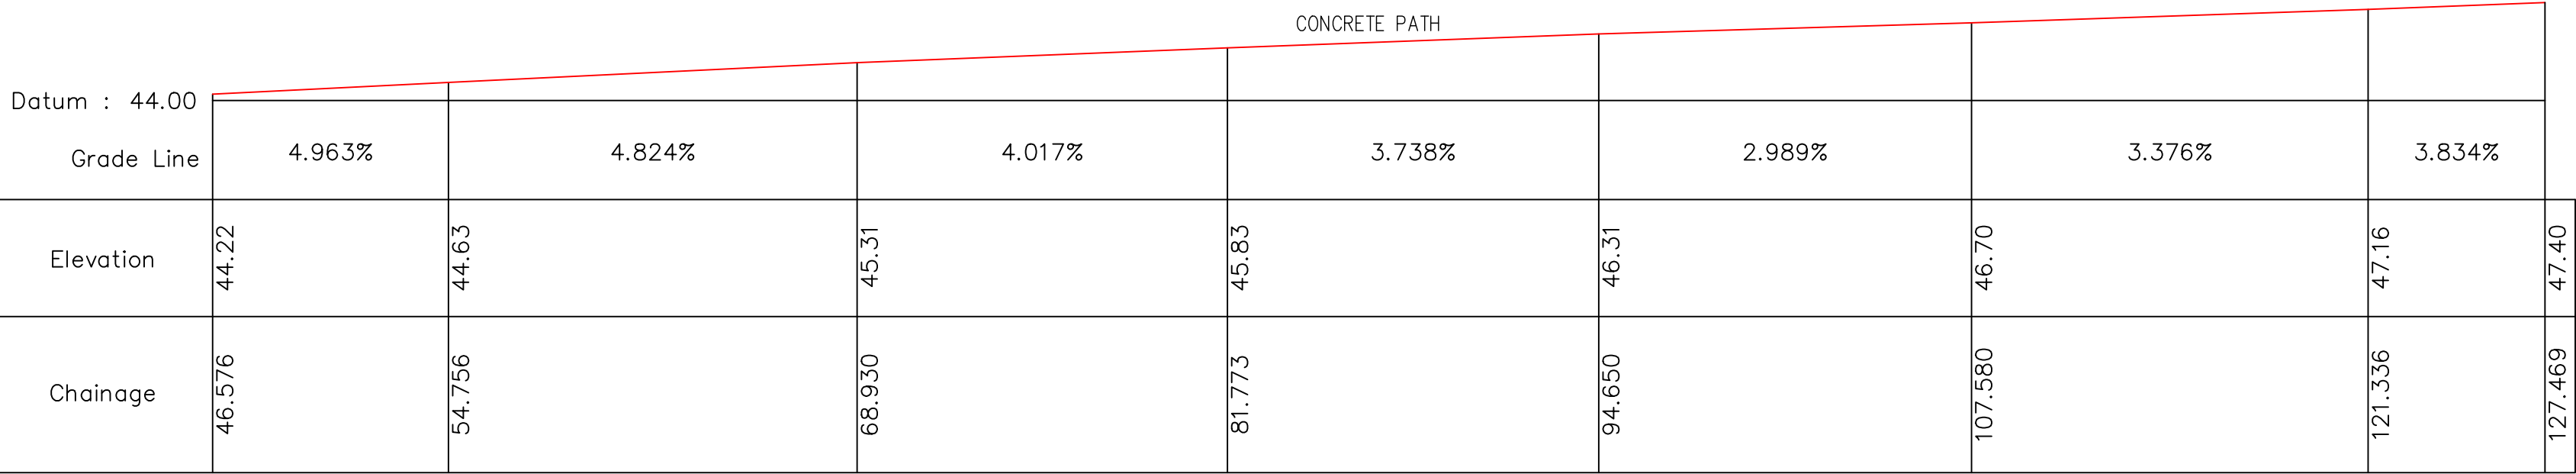


Horizontal Scale 1 : 200
Vertical Scale 1 : 200

Crossing 9

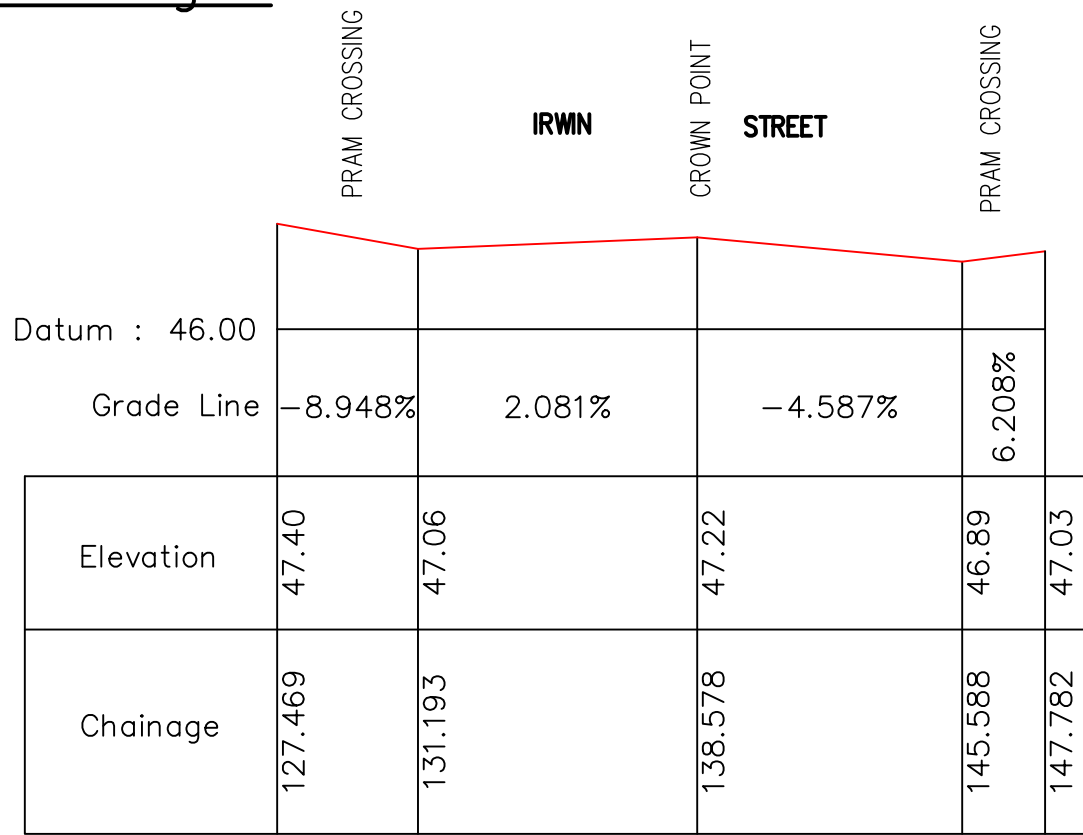

Horizontal Scale 1 : 200
Vertical Scale 1 : 100

Long Section 15

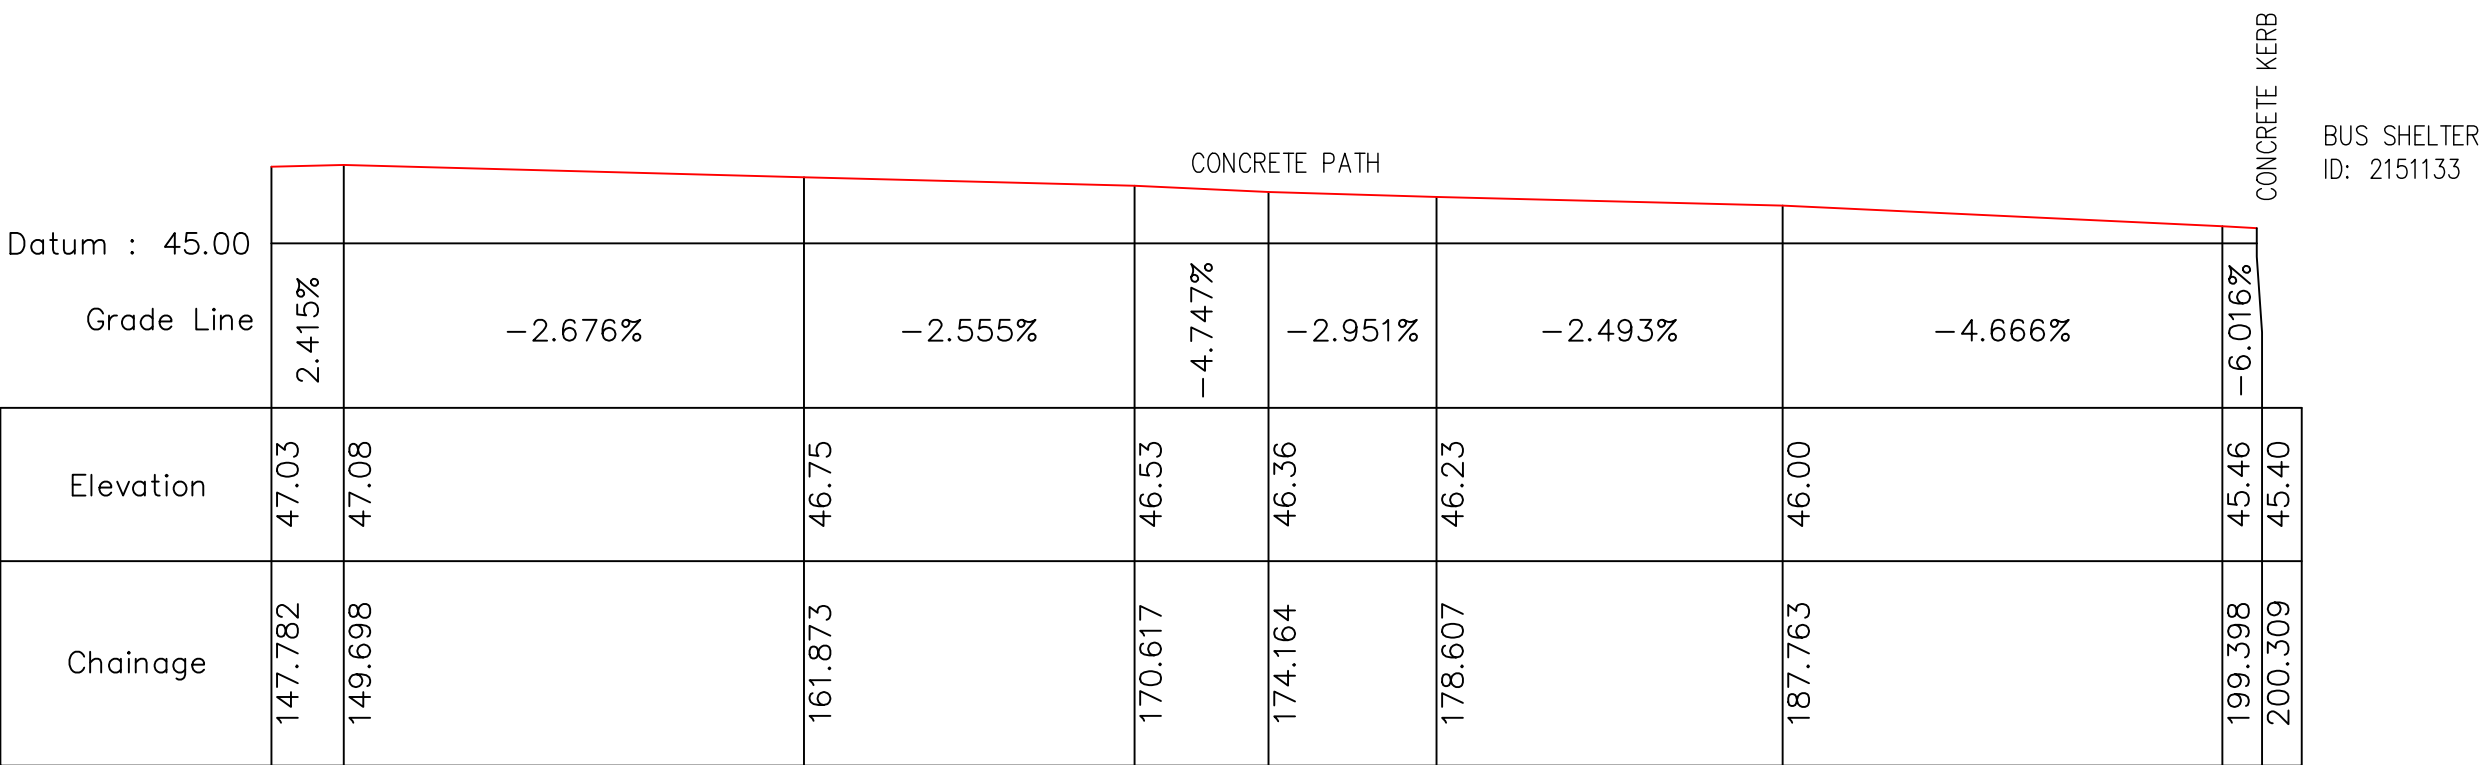

Horizontal Scale 1 : 200
Vertical Scale 1 : 200