


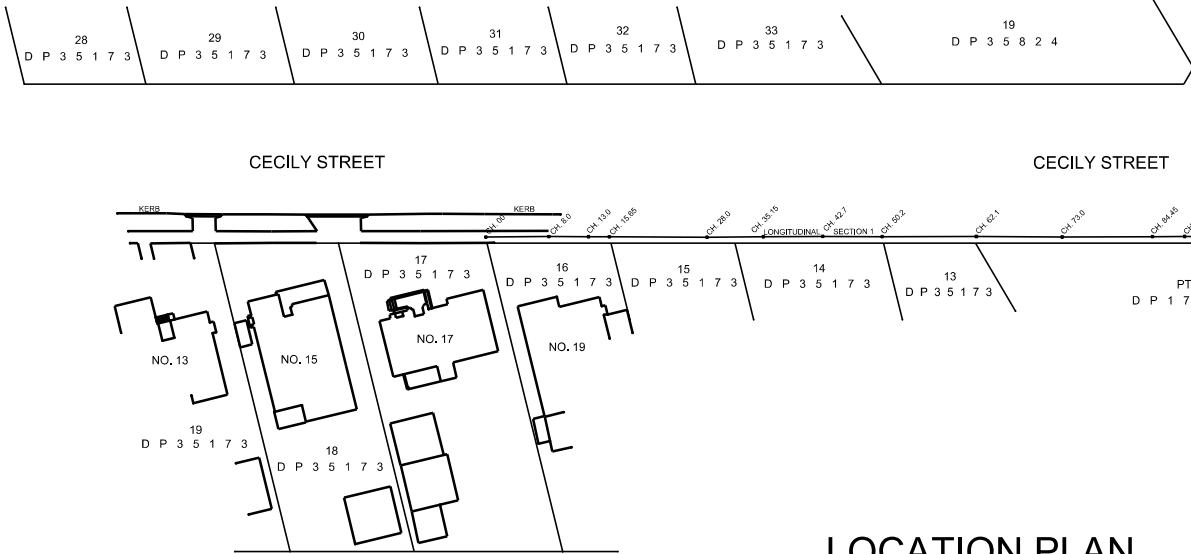


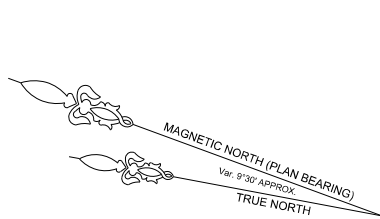


NOTE:
*CADASTRAL INFORMATION IS INDICATIVE ONLY
AND SHOULD ONLY BE USED FOR PICTORIAL PURPOSES.

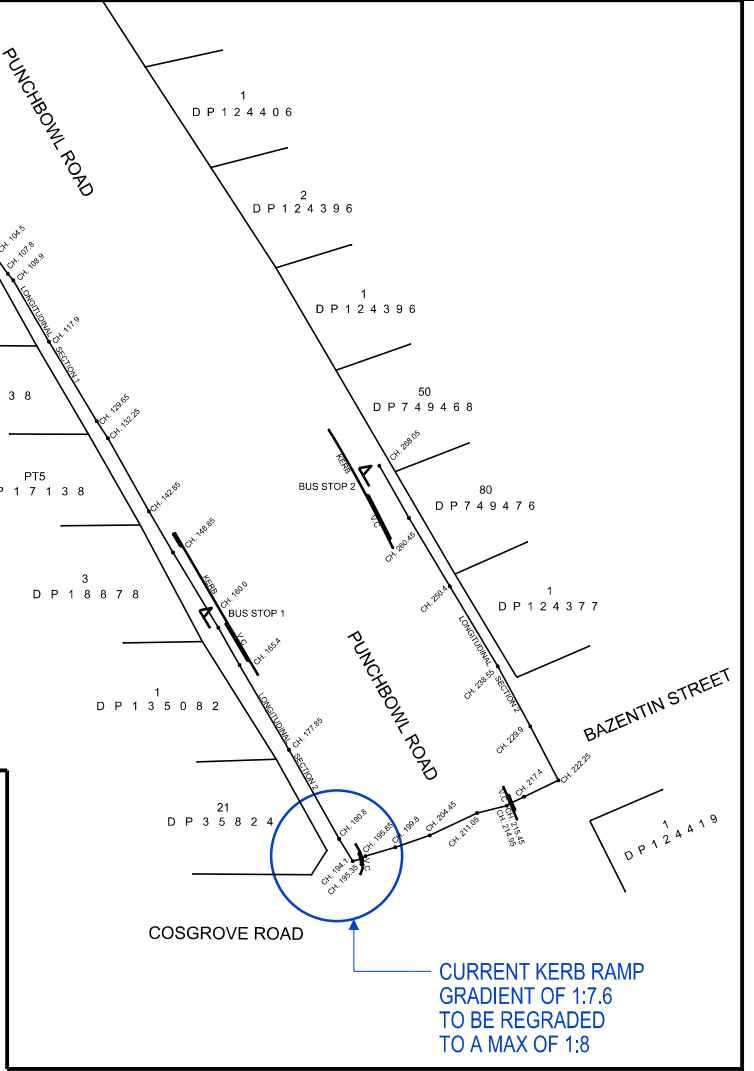

LONGITUDINAL SECTION 1
HORIZONTAL: 1 : 200
VERTICAL: 1 : 200

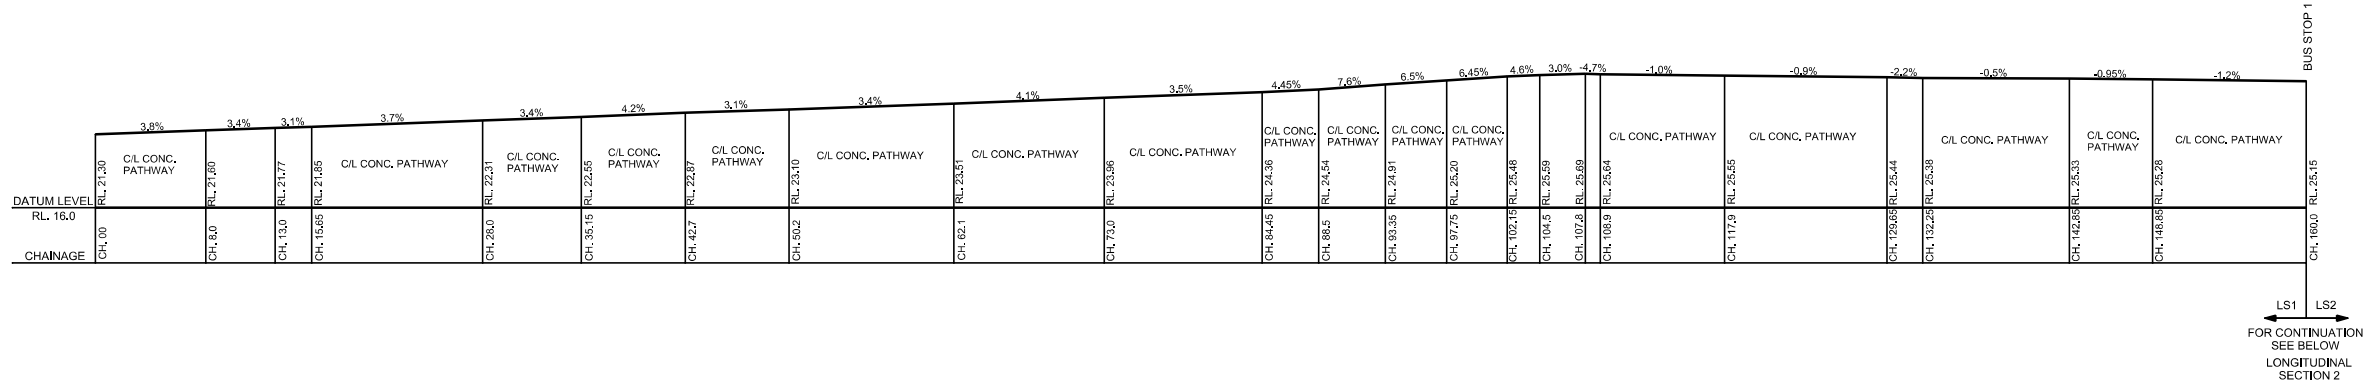

LONGITUDINAL SECTION 2
HORIZONTAL: 1 : 200
VERTICAL: 1 : 200

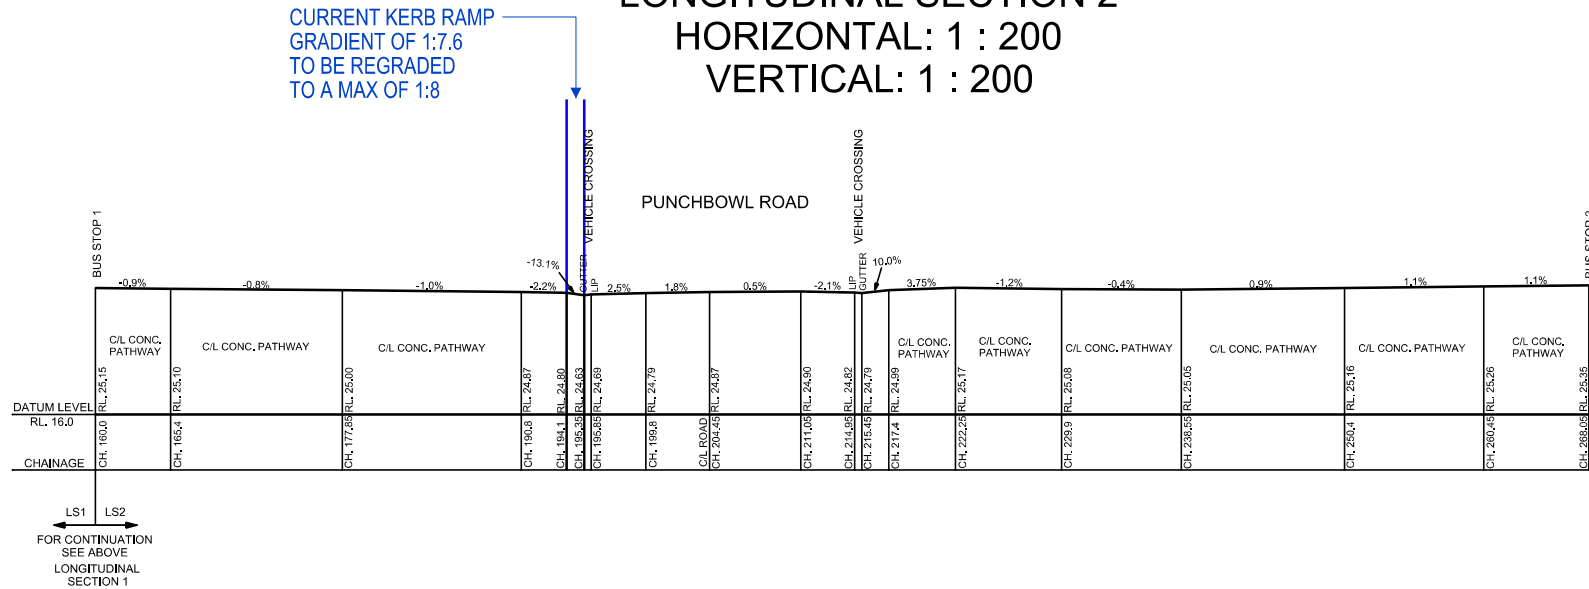

TRANSPORT PROVIDER - PUNCHBOWL BUS COMPANY

No.	DATE	NOTATION/AMENDMENT	No.	DATE	NOTATION/AMENDMENT	CONTOUR INTERVAL: N/A DATUM: AHD ORIGIN OF DATUM: SSM 133905 RL 24.544 CLASS LB SOURCE: SCIMS 100 YEAR FLOOD RL: RECOMMENDED MINIMUM FLOOR RL: SOURCE OF FLOOD INFO:	LEGEND OF COMMONLY USED SYMBOLS WATER SEWER ELECTRICITY TELECOM GAS DRAINAGE - Common BENCH MARK SURVEY CONTROL MARK PM SSM	REDUCTION RATIO 1 : 100 (A0) LAND TITLE INFORMATION LOTS: 17 & 18 PLAN NO : DP35173 OTHER: AREA:	DATE OF SURVEY: 22 / 04 /2021 SURVEY CONSULTANT: S.J SURVEYING SERVICES PTY LTD LAND & SURVEYING SURVEYORS 10/11-12/13/14/2516/2
-----	------	--------------------	-----	------	--------------------	--	--	---	---