


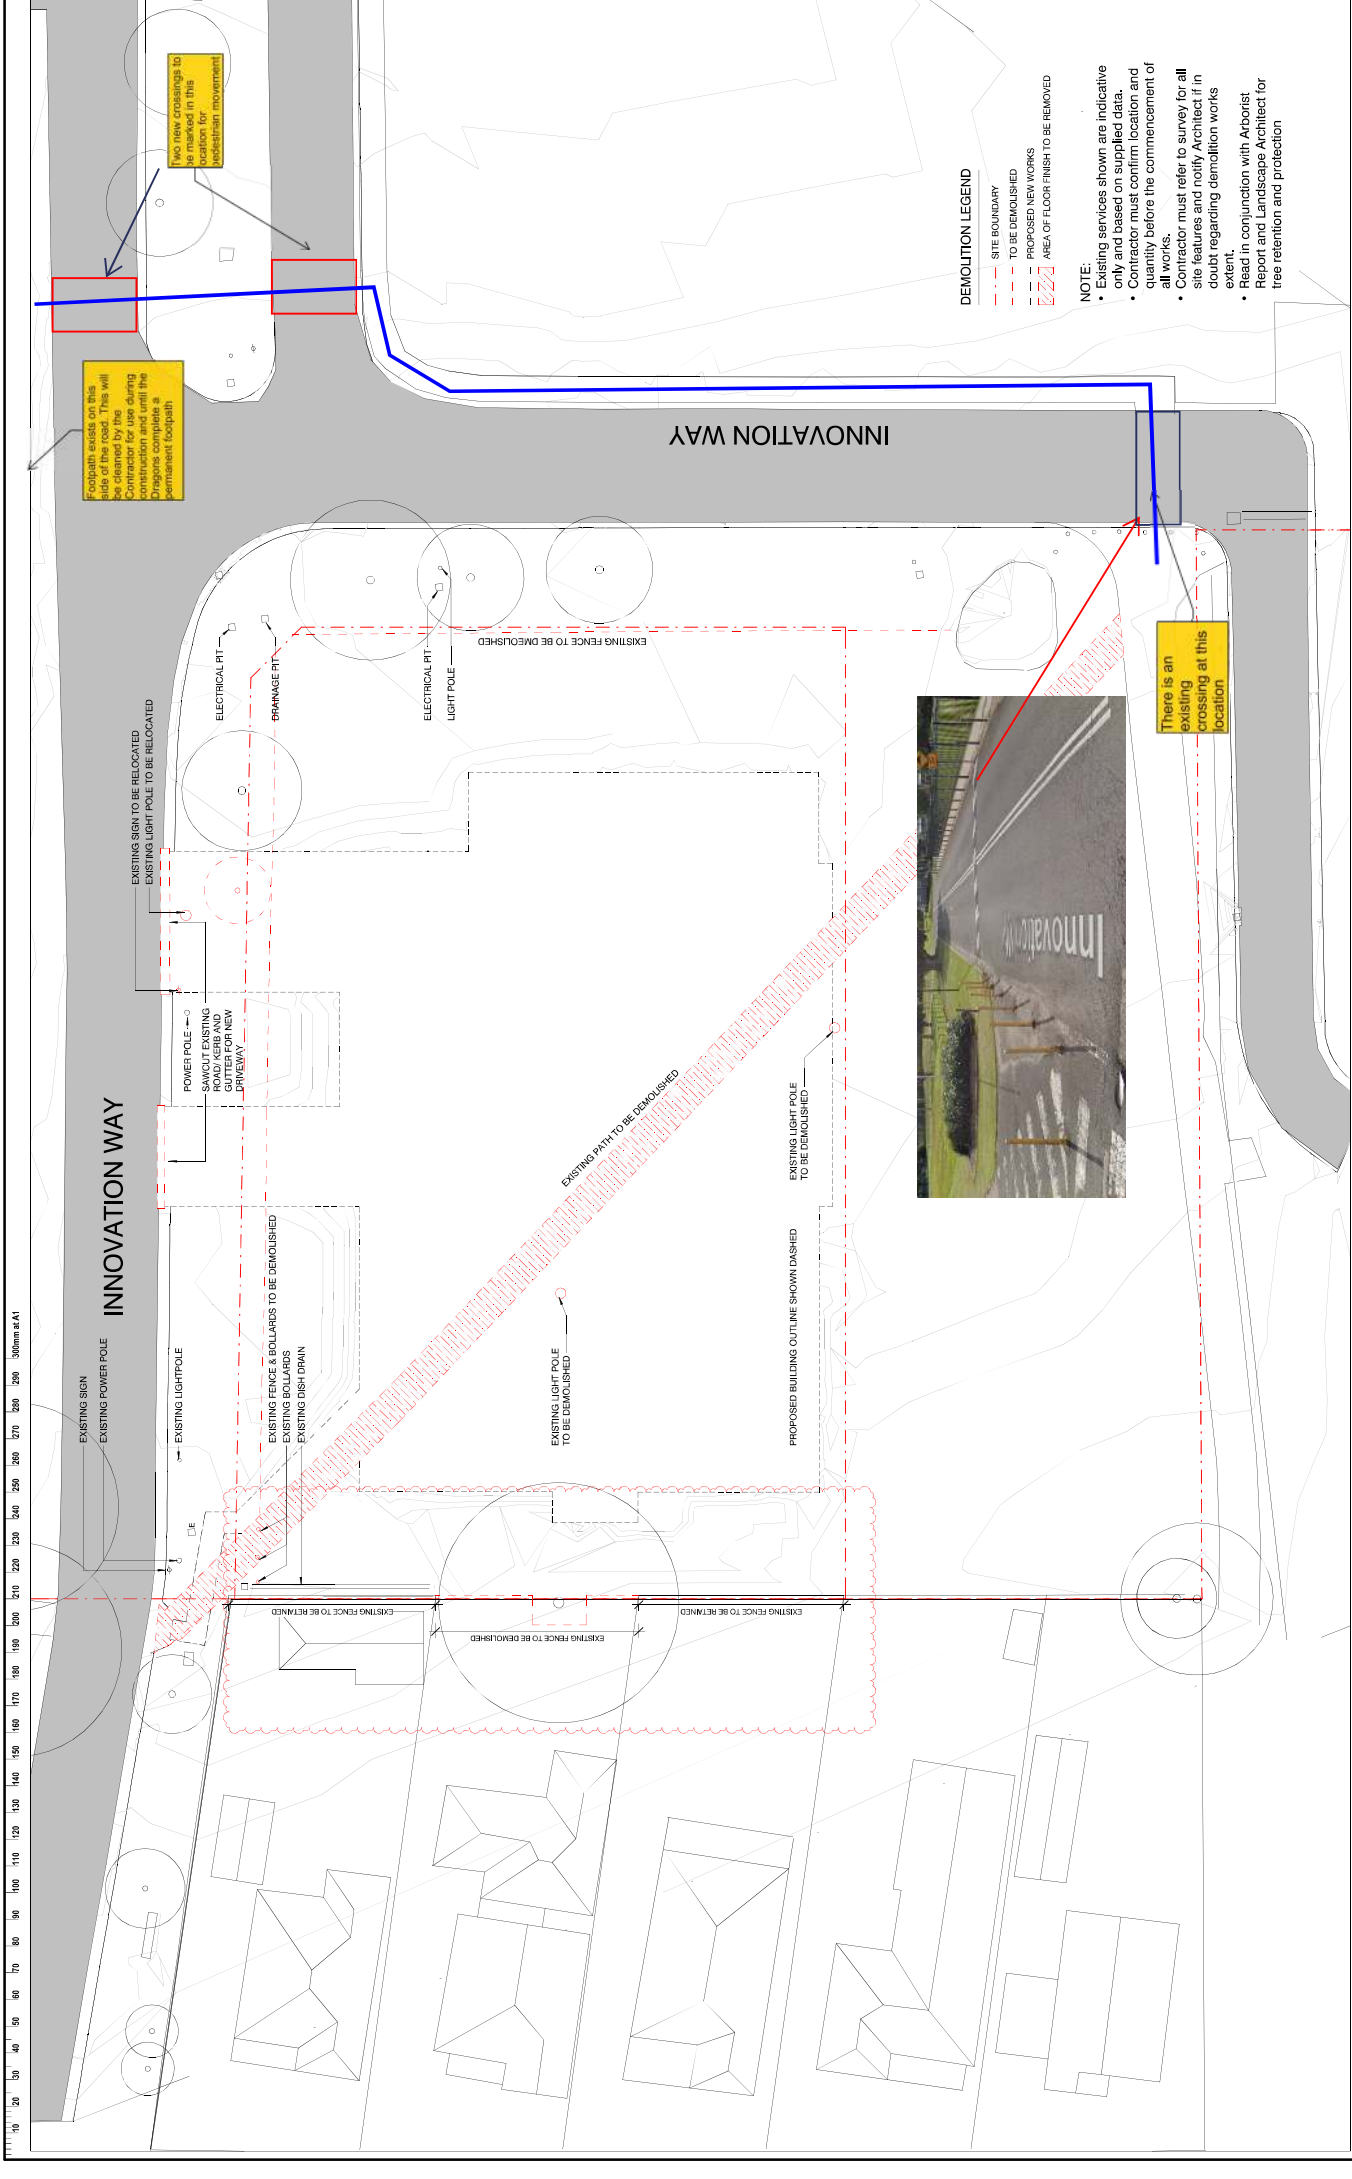

- DEMOLITION LEGEND**
- SITE BOUNDARY
 - TO BE DEMOLISHED
 - PROPOSED NEW WORKS
 - AREA OF FLOOR FINISH TO BE REMOVED

NOTE:

- Existing services shown are indicative only and based on supplied data.
- Contractor must confirm location and quantity before the commencement of all works.
- Contractor must refer to survey for all site features and notify Architect if in doubt regarding demolition works extent.
- Read in conjunction with Arborist Report and Landscape Architect for tree retention and protection

Footpath exists on this site and any footpaths will be retained by the Contractor for use during construction and until the Dragons complete a permanent footpath

Two new crossings to be marked in this location for pedestrian movement

There is an existing crossing at this location

DATE PRINTED: 3/11/2022 7:00:4 PM

ARCHITECT

ARCHITECTS

CLIENT

PROJECT ADDRESS

PROJECT

RURAL AMBULANCE INFRASTRUCTURE PROGRAM (RAIR)
FAIRY MEADOW

PROJECT VARIOUS

PROJECT MANAGER

STRUCTURES & CIVIL

AUTHORISED

SERVICES

ISSUE

DATE

SUBJECT

A	17/01/22	BASE ARCHITECTURE SET
B	07/07/22	REF ISSUE
C	08/03/22	FOR COORDINATION
D	08/03/22	FOR COORDINATION
E	02/09/22	FOR COORDINATION
F	08/09/22	FOR COORDINATION
G	16/09/22	DRAFT CONTRACT ISSUE
H	30/09/22	CONTRACT ISSUE
I	03/11/22	CONTRACT ISSUE

PROJECT No

21 410

DRAWING No

R23-AR-0103

REVISION

1

SCALE AT A1

1:200

DESCRIPTION

DEMOLITION PLAN

T: +61 2 9319 2955

ADN: 48 342 971 593

93 Myle Street

Cherrybrook NSW 2508

cherrybrookarchitects.com.au