



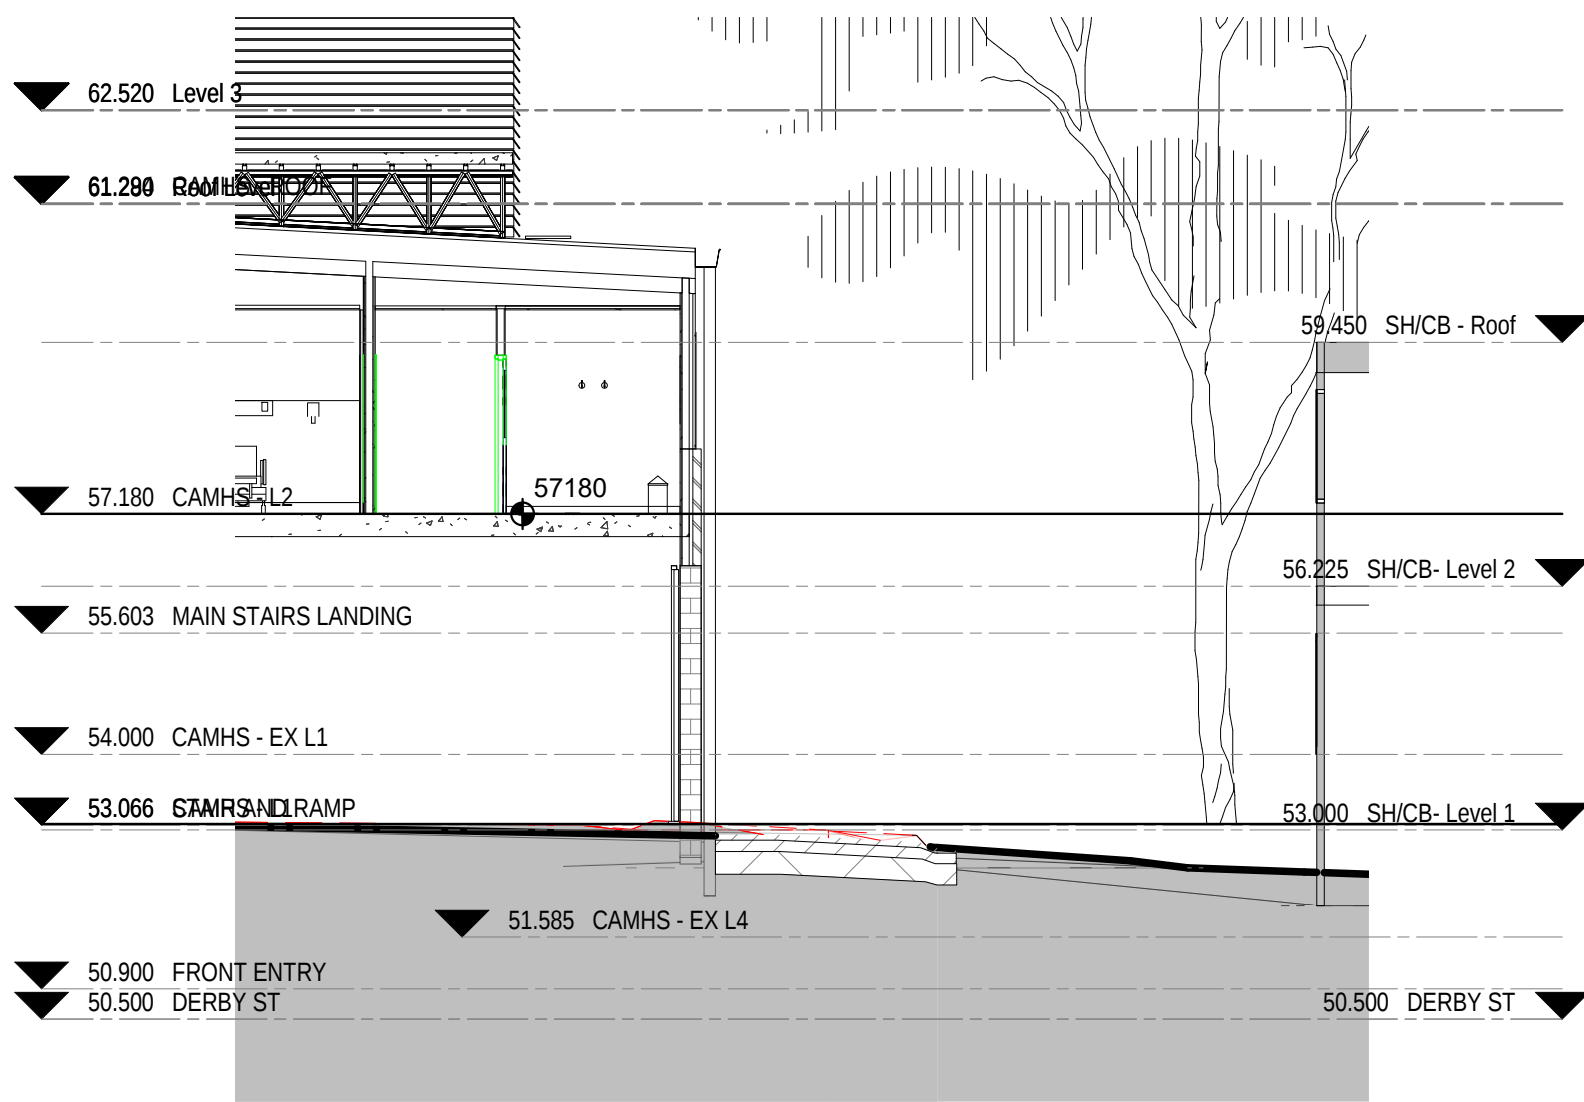

2 SITE 1
1 : 100

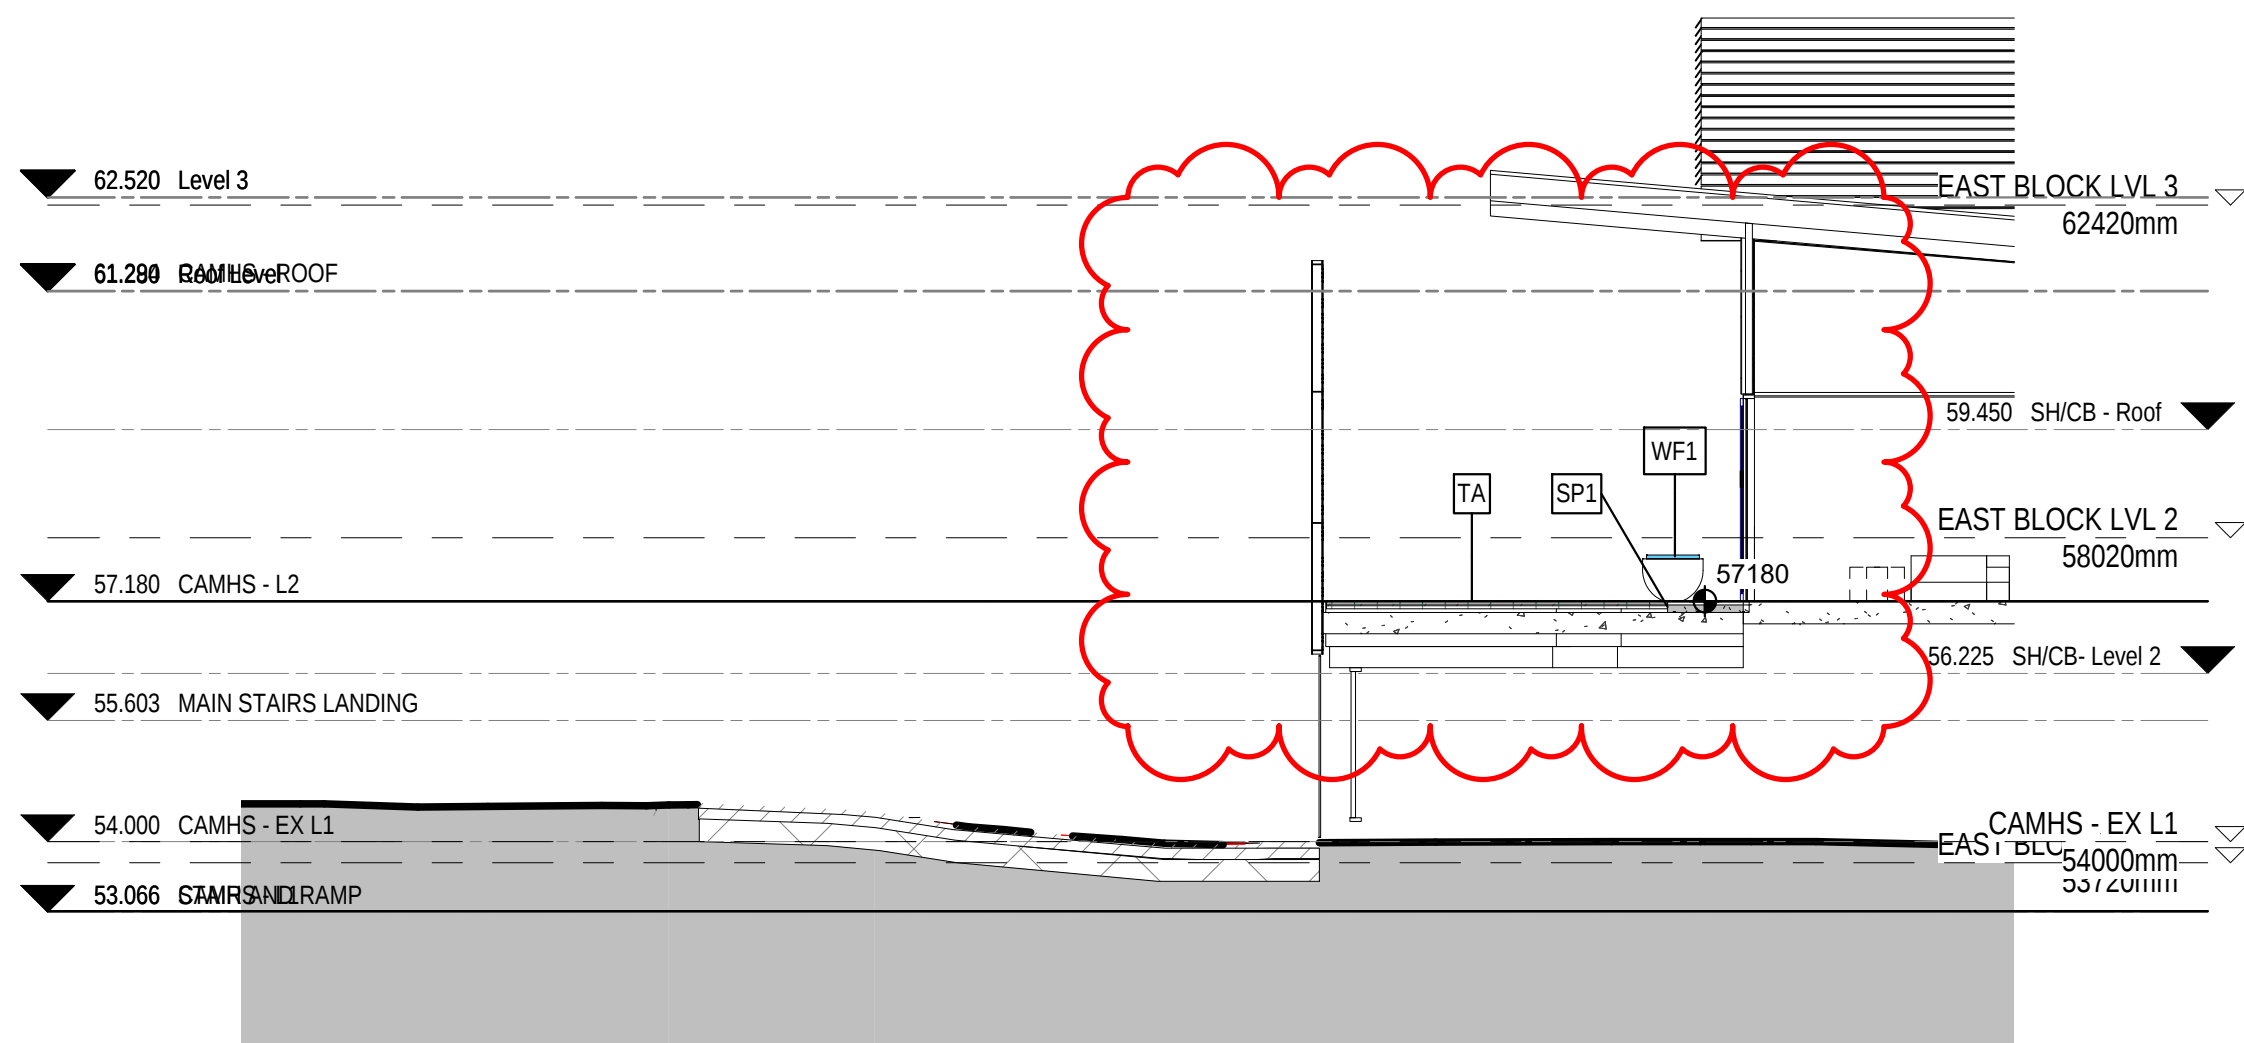

1 SITE 2
1 : 100

NOTE: PLANTING NOT SHOWN
FOR CLARITY IN SECTIONS

NOTES:
1. Figured dimensions shall be taken in preference to scaling.
2. The contractor shall check all dimensions on site before commencing work.

P4	PLC COMMENTS	05.07.2022
P3	COORDINATION ISSUE	09.06.2022
P2	COORDINATION ISSUE	09.06.2022
P1	COORDINATION ISSUE	10.05.2022


ISSUE	DESCRIPTION	DATE
-------	-------------	------

TaylorBrammer
TAYLOR BRAMMER LANDSCAPE ARCHITECTS PTY LTD
SYDNEY STUDIO
218 OXFORD STREET
WOOLLAHRA NSW 2025
T: +61 2 9387 8855
F: +61 2 9387 8155
E: SYDNEY@TAYLORBRAMMER.COM.AU

PROJECT:
NEPEAN CAMHS UNIT
Derby Street, Kingswood, NSW, 2747

CLIENT:
STH ARCHITECTS

DRAWING TITLE:
SECTIONS

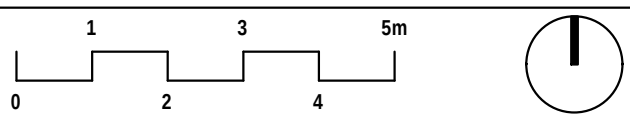

SCALE: 1 : 100	CHECKED: DMT/VH	DRAWING NUMBER	REVISION
DATE: 18.05.2022	JOB NO.: 20-0015	NHR-TBL-DRW-LAN-MHS-L30-002	P4
DRAWN:AL	DESIGNED:AL		