




1 BBQ PLAN  
1 : 20

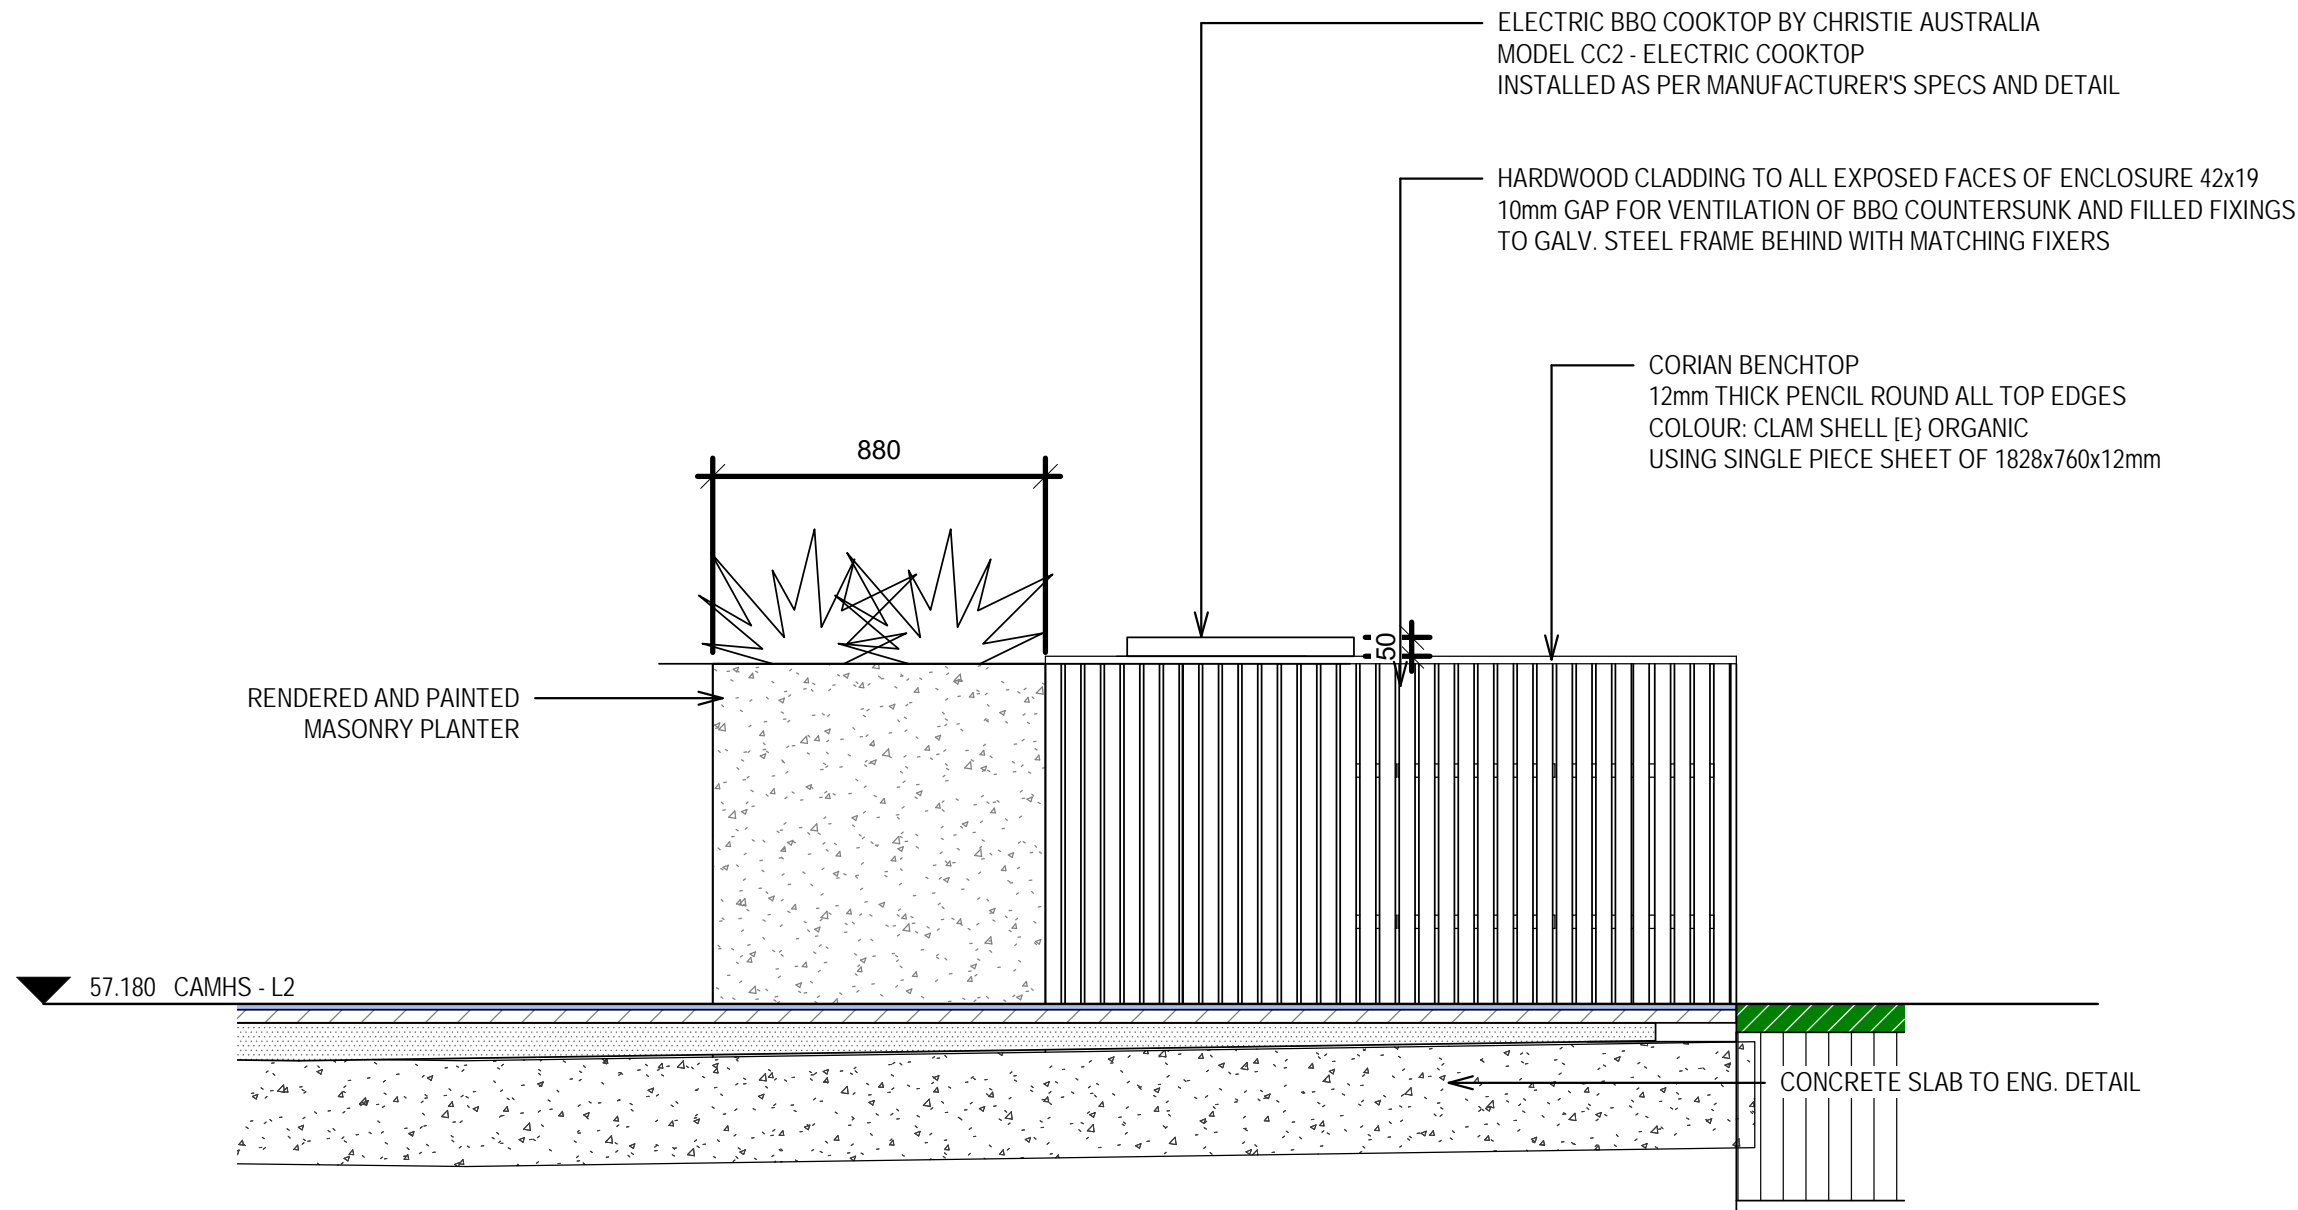

3 BBQ ELEVATION  
1 : 20

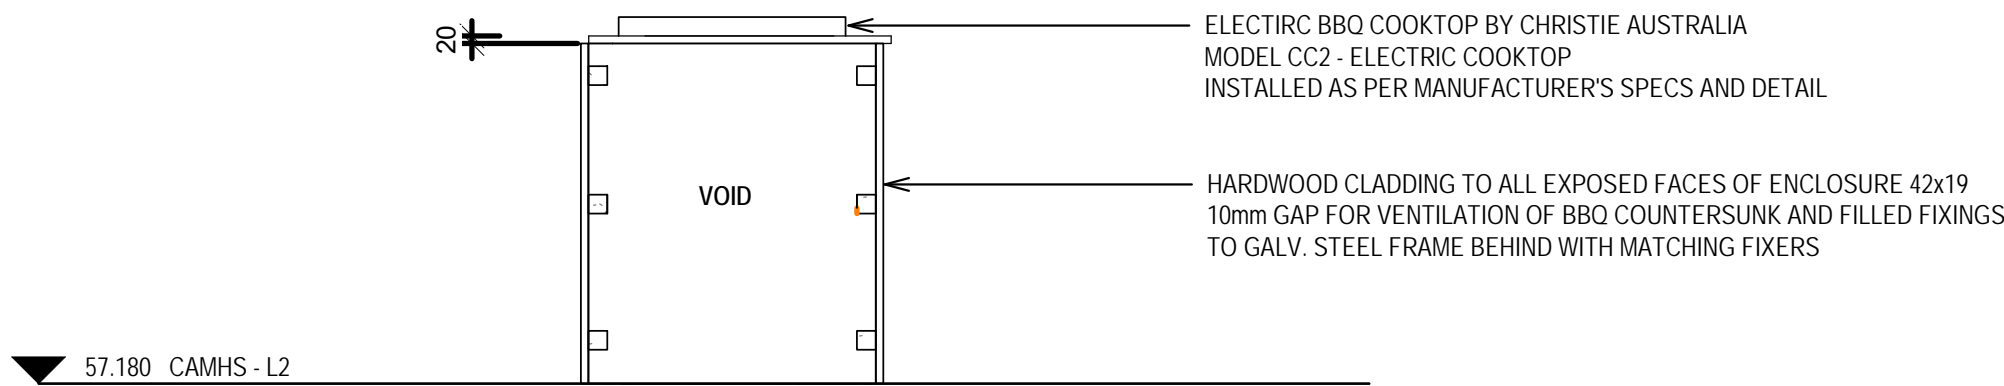

2 BBQ SECTION 1  
1 : 20

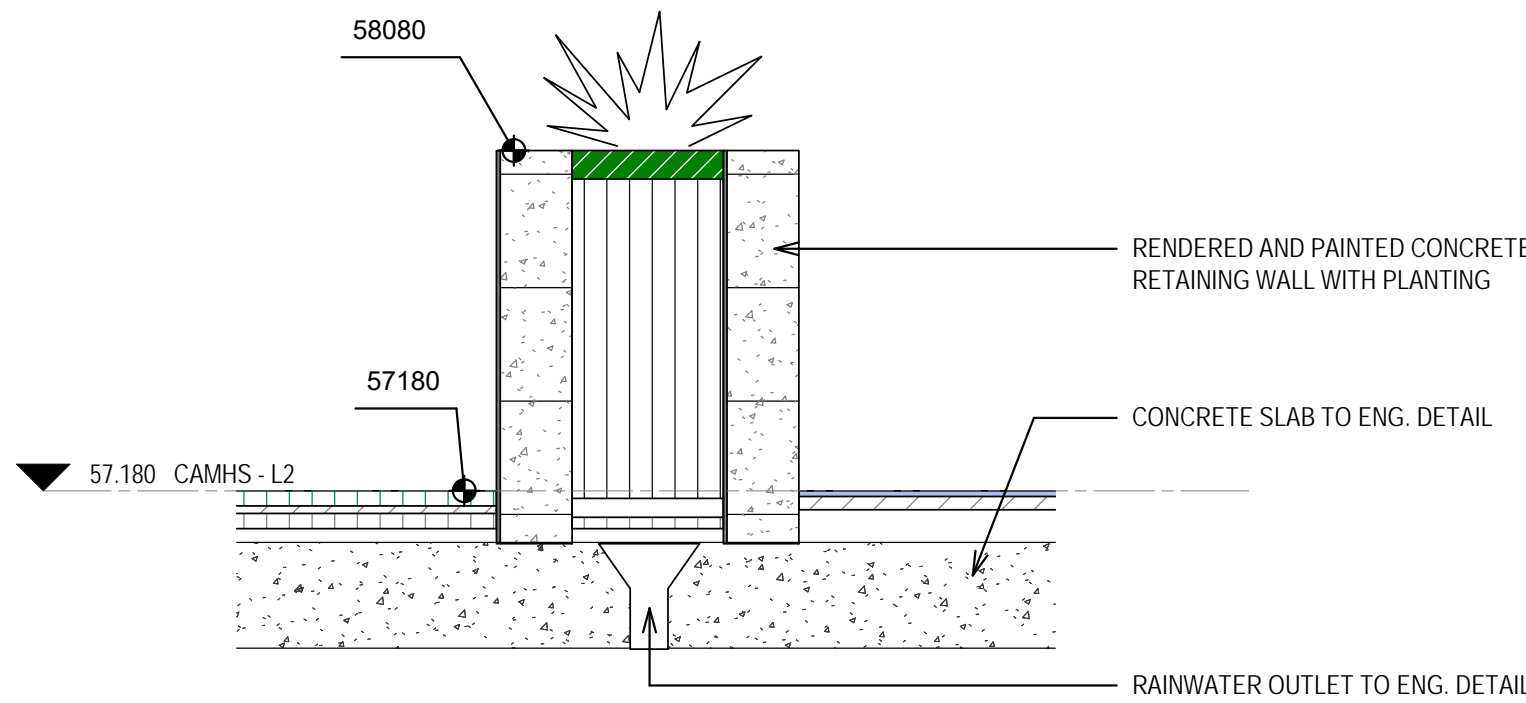

4 BBQ SECTION 2 - PLANTER  
1 : 20

NOTES:  
1. Figured dimensions shall be taken in preference to scaling.  
2. The contractor shall check all dimensions on site before commencing work.

ISSUE	DESCRIPTION	DATE
P3	FILE COMMENTS	06/07/2022
P2	COORDINATION ISSUE	06/06/2022
P1	COORDINATION ISSUE	06/05/2022


ISSUE	DESCRIPTION	DATE
P3	FILE COMMENTS	06/07/2022
P2	COORDINATION ISSUE	06/06/2022
P1	COORDINATION ISSUE	06/05/2022

**TaylorBrammer**  
TAYLOR BRAMMER LANDSCAPE ARCHITECTS PTY LTD  
SYDNEY STUDIO  
218 OXFORD STREET  
WOOLLAHRA NSW 2025  
T: +61 2 9387 8855  
F: +61 2 9387 8155  
E: SYDNEY@TAYLORBRAMMER.COM.AU

PROJECT:  
**NEPEAN CAMHS UNIT**  
Derby Street, Kingswood, NSW, 2747

CLIENT:  
**STH ARCHITECTS**

DRAWING TITLE:  
**DETAILS - BBQ**

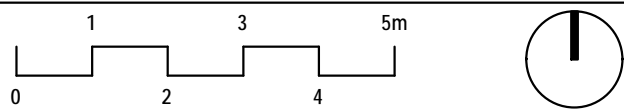

SCALE: 1 : 20  
CHECKED: DMT/WH  
DRAWING NUMBER  
DATE: 18/05/2022 JOB NO.: 20-0015  
DRAWN: DESIGNED:AL  
NHR-TBL-DRW-LAN-MHS-L40-003  
REVISION  
**P3**