


1 COURTYARD 1 HARDWORKS PLAN
1 : 50

4 COURTYARD 1 PLANTING PLAN
1 : 50

NOTES:
1. Figured dimensions shall be taken in preference to scaling.
2. The contractor shall check all dimensions on site before commencing work.

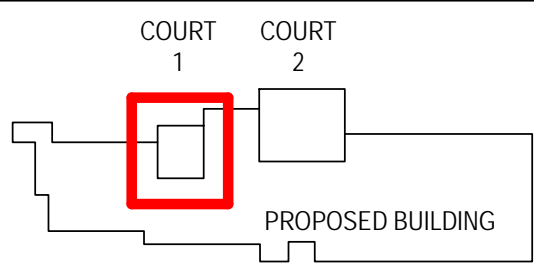

KEY PLAN

LEGEND

- PL03 PLANTING ON GRADE
- PL04 PLANTING ON SLAB
600mm BUILDUP BELOW FFL
- SP1 STONE PAVING
TYPE 1 - 100mm BUILDUP PLUS
50mm ALLOW FOR FALLS
- SP2 STONE PAVING
TYPE 2 - 100mm BUILDUP PLUS 50mm
ALLOW FOR FALLS
- TA ARTIFICIAL TURF ON SLAB
POROUS SURFACE OF
100mm BUILDUP PLUS 50mm FALLS
DECOMPOSED GRANITE
PAVING
- SP1 DECOFLEX SOFTFALL SURFACE
POROUS SURFACE AND PROVIDE
FALLS TO ADJACENT RAINWATER
OUTLET
CONCRETE PAVING - PLAIN GREY
BROOM FINISH
- PREFABRICATED AND SELF
CONTAINED WATER FEATURE
- CONCRETE BLOCK
RENDERED AND PAINTED
RETAINING WALL
- FEATURE POT WITH
PLANTING
- STEEL GARDEN EDGE
- MURAL
- IRRIGATION SUPPLY POINT


ISSUE	DESCRIPTION	DATE
P5	REVISED COMMENTS	06.07.2022
P4	COORDINATION ISSUE	06.06.2022
P3	COORDINATION ISSUE	06.06.2022
P2	COORDINATION ISSUE	06.06.2022
P1	REVISED COMMENTS	07.06.2022

TaylorBrammer
TAYLOR BRAMMER LANDSCAPE ARCHITECTS PTY LTD
SYDNEY STUDIO
218 OXFORD STREET
WOOLLAHRA NSW 2025
T: +61 2 9387 8855
F: +61 2 9387 8155
E: SYDNEY@TAYLORBRAMMER.COM.AU

PROJECT:
NEPEAN CAMHS UNIT
Derby Street, Kingswood, NSW, 2747

CLIENT:
STH ARCHITECTS

DRAWING TITLE:
COURTYARD 1 DETAIL PLAN

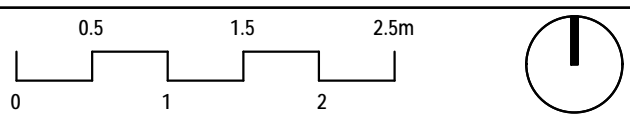

SCALE: As indicated/CHECKED: DMT/HH DRAWING NUMBER: NHR-TBL-DRW-LAN-MHS-L20-004
DATE: 18.05.2022 JOB NO.: 20-0015
DRAWN: DESIGNED: P5