


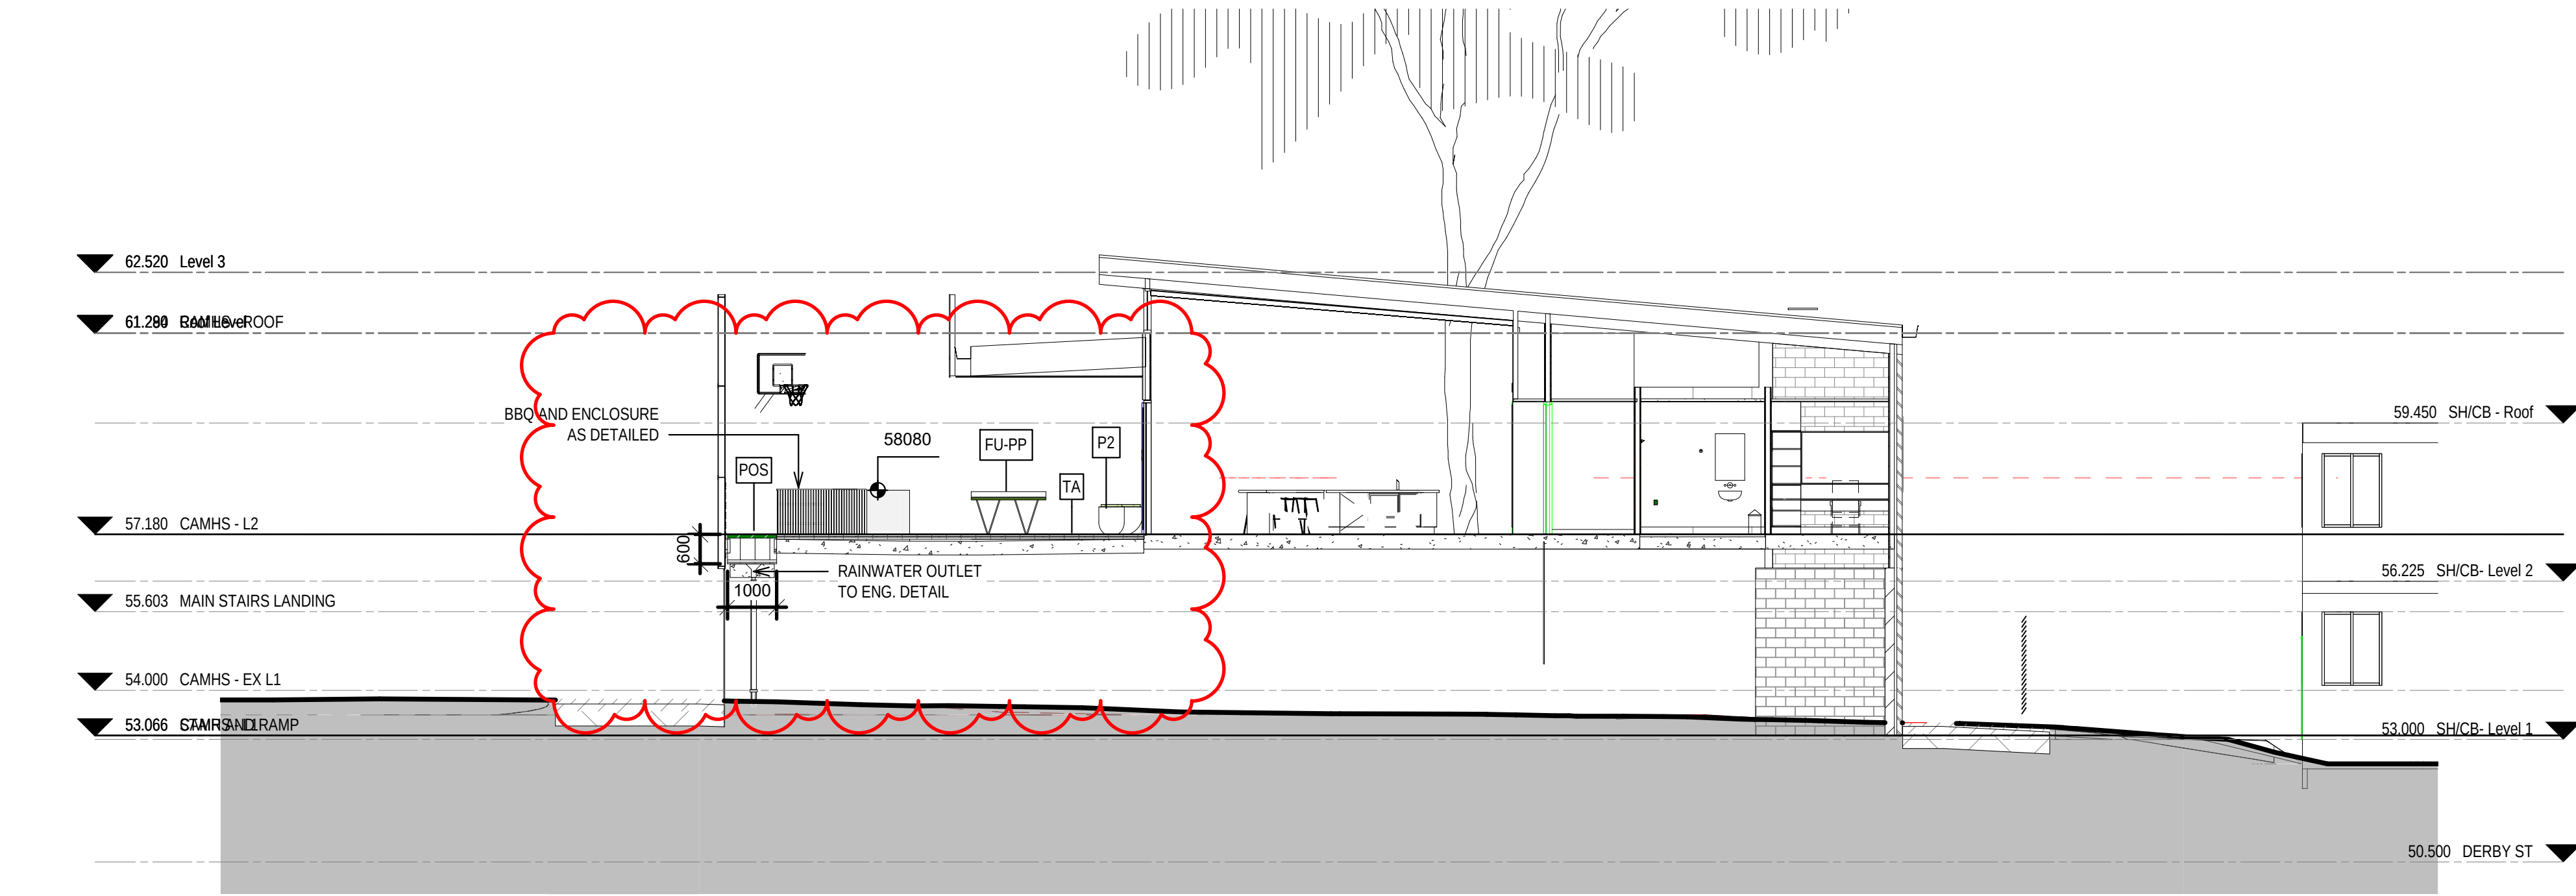

1 SITE 3  
1 : 100

NOTE: PLANTING NOT SHOWN  
FOR CLARITY IN SECTIONS

NOTES:  
1. Figure dimensions shall be taken in preference to scaling.  
2. The contractor shall check all dimensions on site before commencing work.

|    |                    |            |
|----|--------------------|------------|
| P4 | PLS COMMENTS       | 05.07.2022 |
| P3 | COORDINATION ISSUE | 09.06.2022 |
| P2 | COORDINATION ISSUE | 09.06.2022 |
| P1 | COORDINATION ISSUE | 10.05.2022 |


| ISSUE | DESCRIPTION | DATE |
|-------|-------------|------|
|-------|-------------|------|

**TaylorBrammer**  
TAYLOR BRAMMER LANDSCAPE ARCHITECTS PTY LTD  
SYDNEY STUDIO  
218 OXFORD STREET  
WOOLLAHRA NSW 2025  
T: +61 2 9387 8855  
F: +61 2 9387 8155  
E: SYDNEY@TAYLORBRAMMER.COM.AU

PROJECT:  
**NEPEAN CAMHS UNIT**  
Derby Street, Kingswood, NSW, 2747

CLIENT:  
**STH ARCHITECTS**

DRAWING TITLE:  
**SECTIONS**

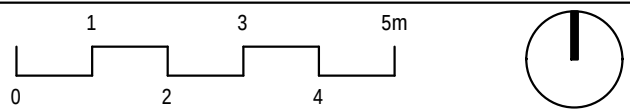

SCALE: 1 : 100    CHECKED: DMT/VH    DRAWING NUMBER    REVISION  
DATE: 18.05.2022    JOB NO.: 20-0015    NHR-TBL-DRW-LAN-MHS-L30-003    **P4**  
DRAWN:AL    DESIGNED:AL