



GENERAL TREE SUPPLY AND QUALITY:
FOLLOW THE GUIDANCE GIVEN IN NATSPEC GUIDE: SPECIFYING TREES
- A GUIDE TO ASSESSMENT OF TREE QUALITY (CLARK R. 2003).

1 Tree Planting (75L)

1 : 20

2 Minimum Planting Sizes

1 : 50

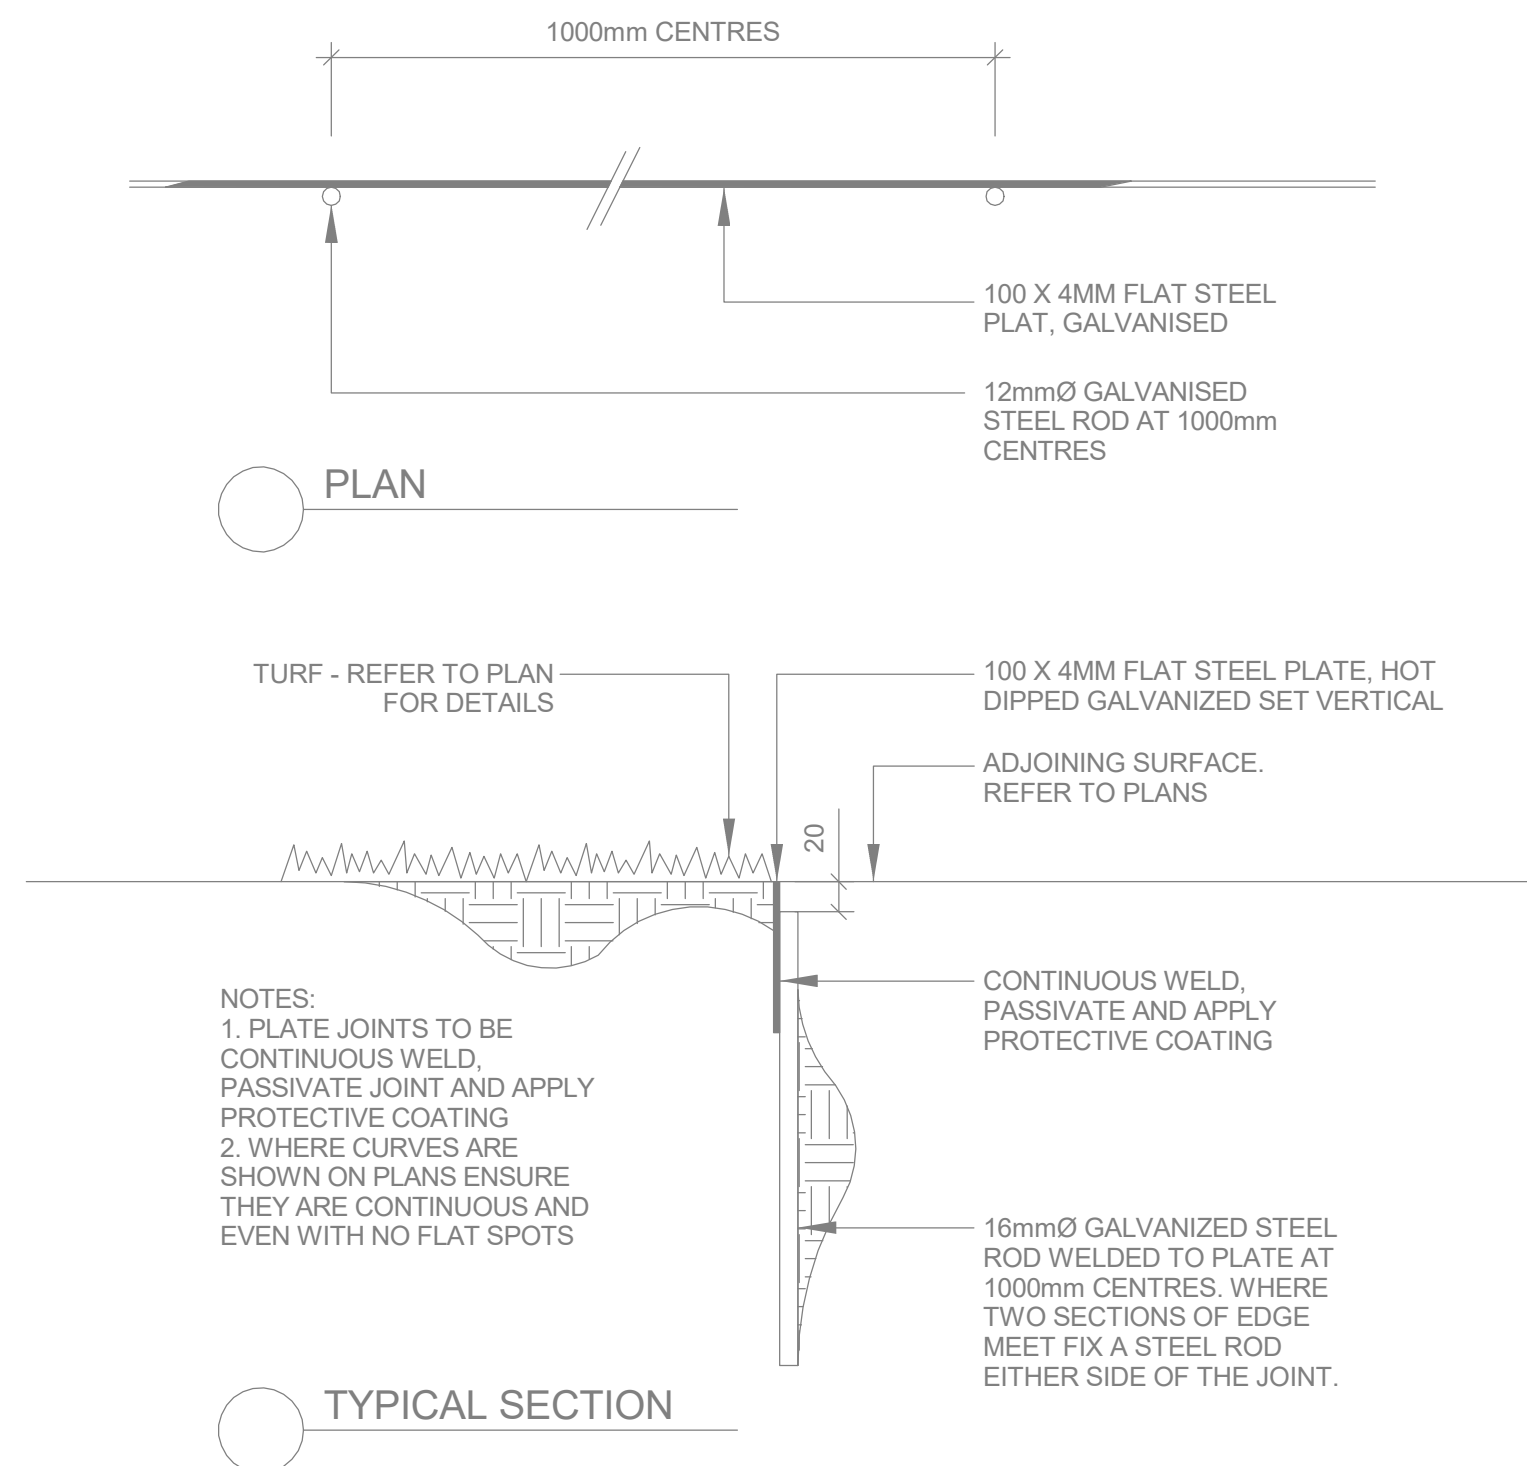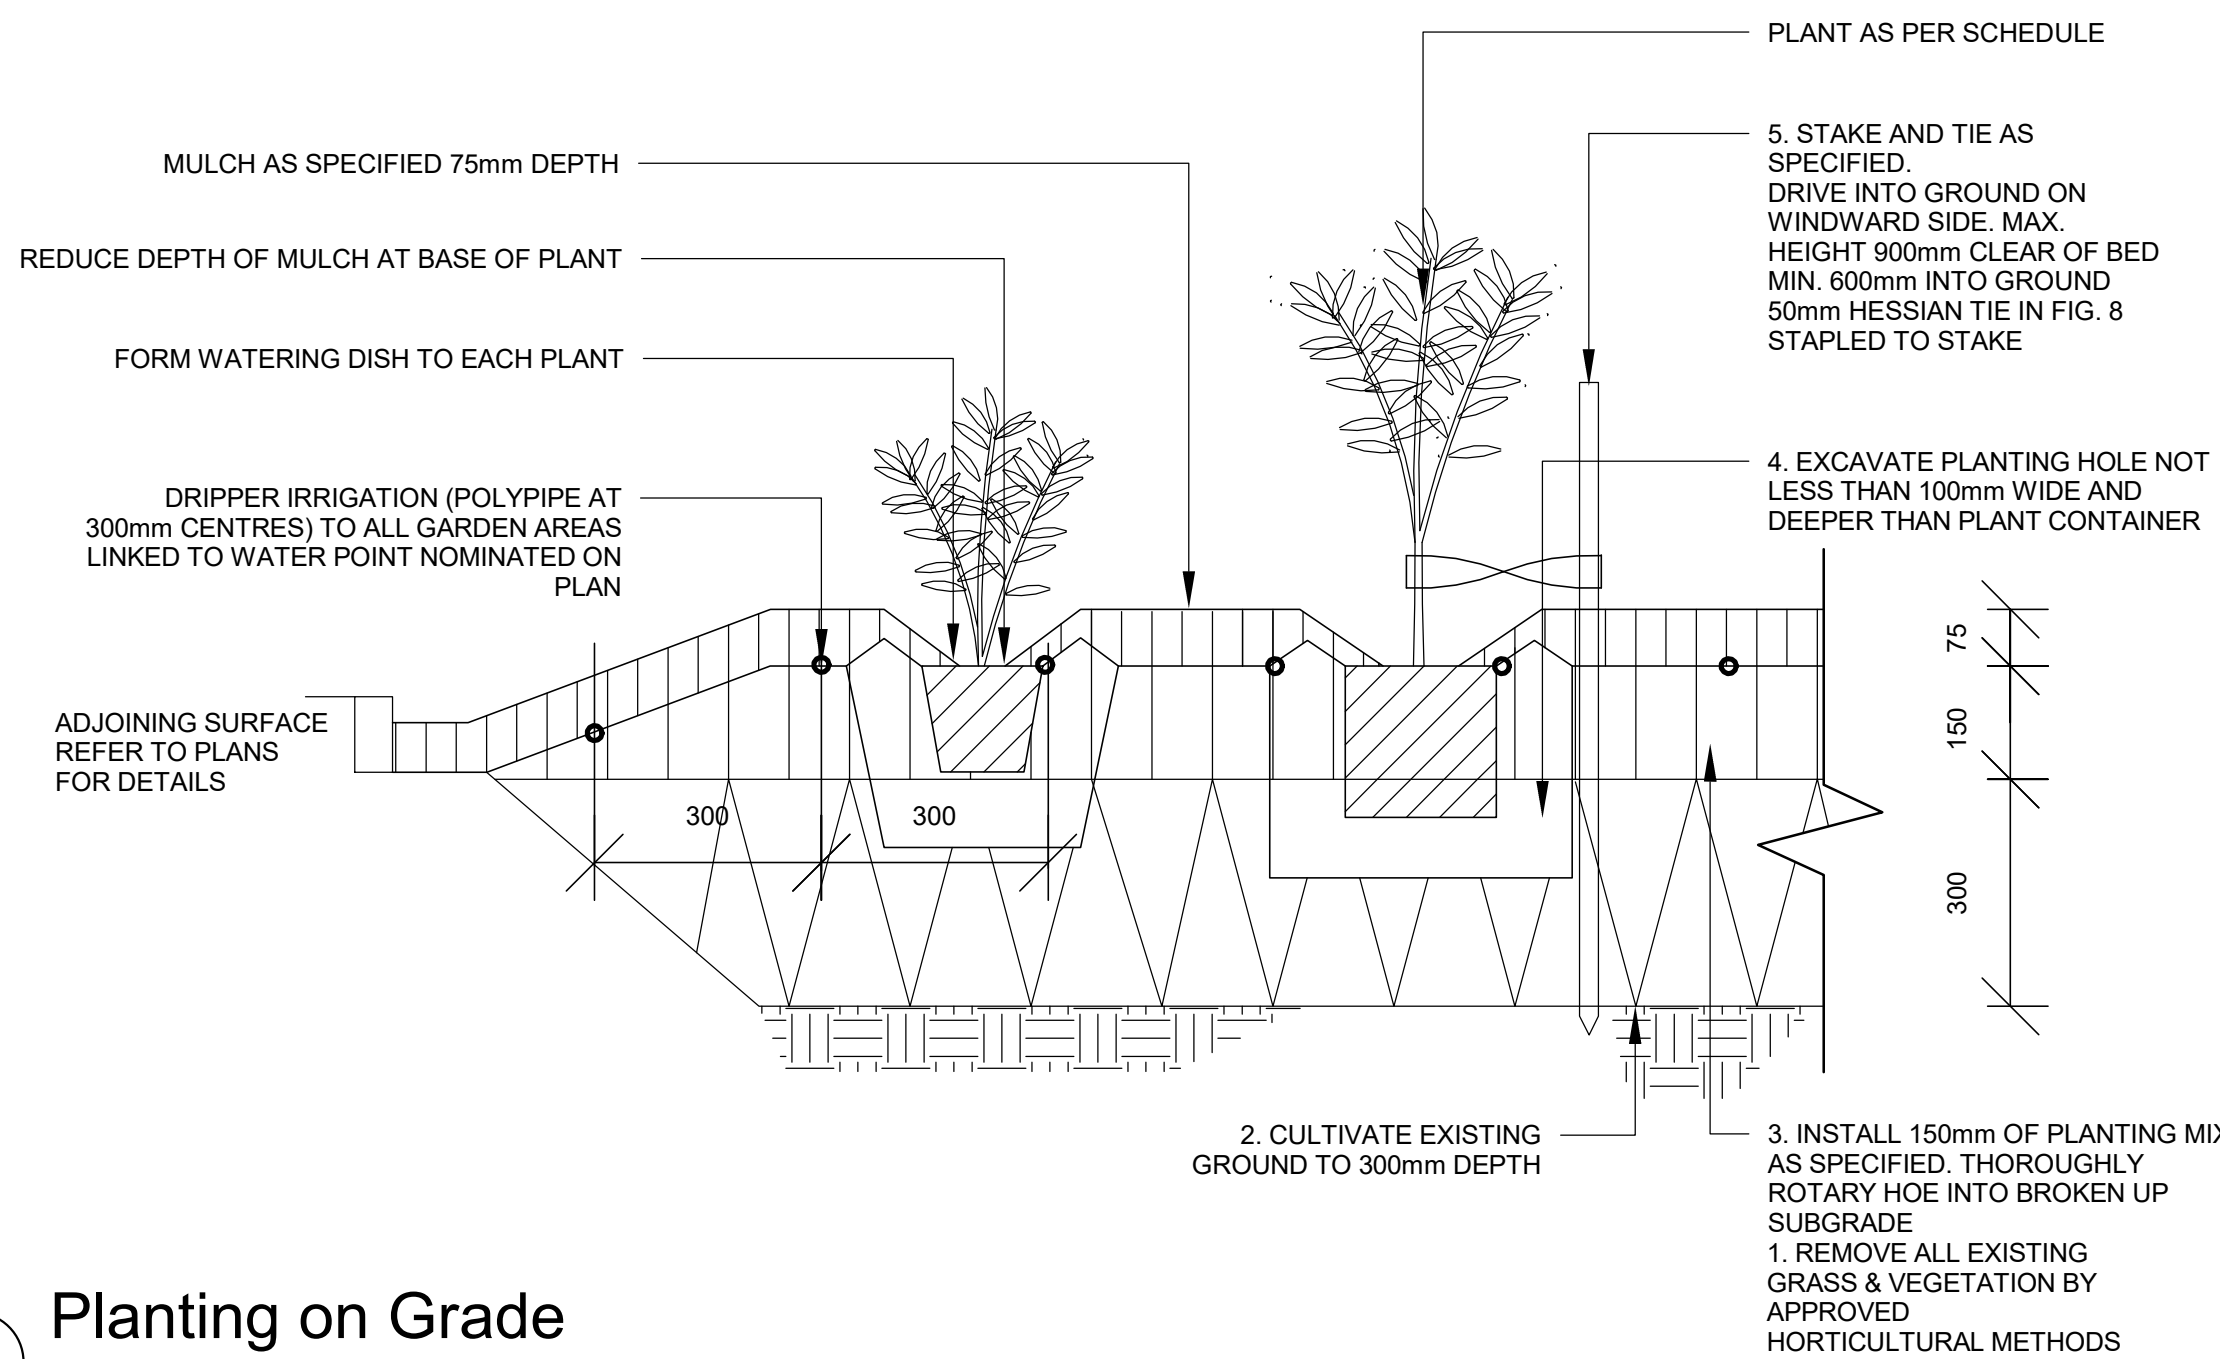

3 Planting on Grade

1 : 10

4 Steel edge

1 : 5

NOTES:
1. Figured dimensions shall be taken in preference to scaling.
2. The contractor shall check all dimensions on site before commencing work.

P3	COORDINATION ISSUE	08.06.2022
P2	COORDINATION ISSUE	08.06.2022
P1	COORDINATION ISSUE	18.05.2022

ISSUE	DESCRIPTION	DATE
-------	-------------	------

TaylorBrammer
TAYLOR BRAMMER LANDSCAPE ARCHITECTS PTY LTD
SYDNEY STUDIO
218 OXFORD STREET
WOOLLAHRA NSW 2025
T: +61 2 9387 8855
F: +61 2 9387 8155
E: SYDNEY@TAYLORBRAMMER.COM.AU

PROJECT:
NEPEAN CAMHS UNIT
Derby Street, Kingswood, NSW, 2747

CLIENT:
STH ARCHITECTS

DRAWING TITLE:
DETAILS - PLANTING



SCALE: As indicated
CHECKED: DMT/HH
DRAWING NUMBER
DATE: 18.05.2022
JOB NO.: 20-0815
DRAWN: NHR-TBL-DRW-LAN-MHS-L40-001
DESIGNED: AL
REVISION
P3

Copyright of Taylor Brammer Landscape Architects Pty Ltd ABN 61 098 724 998