
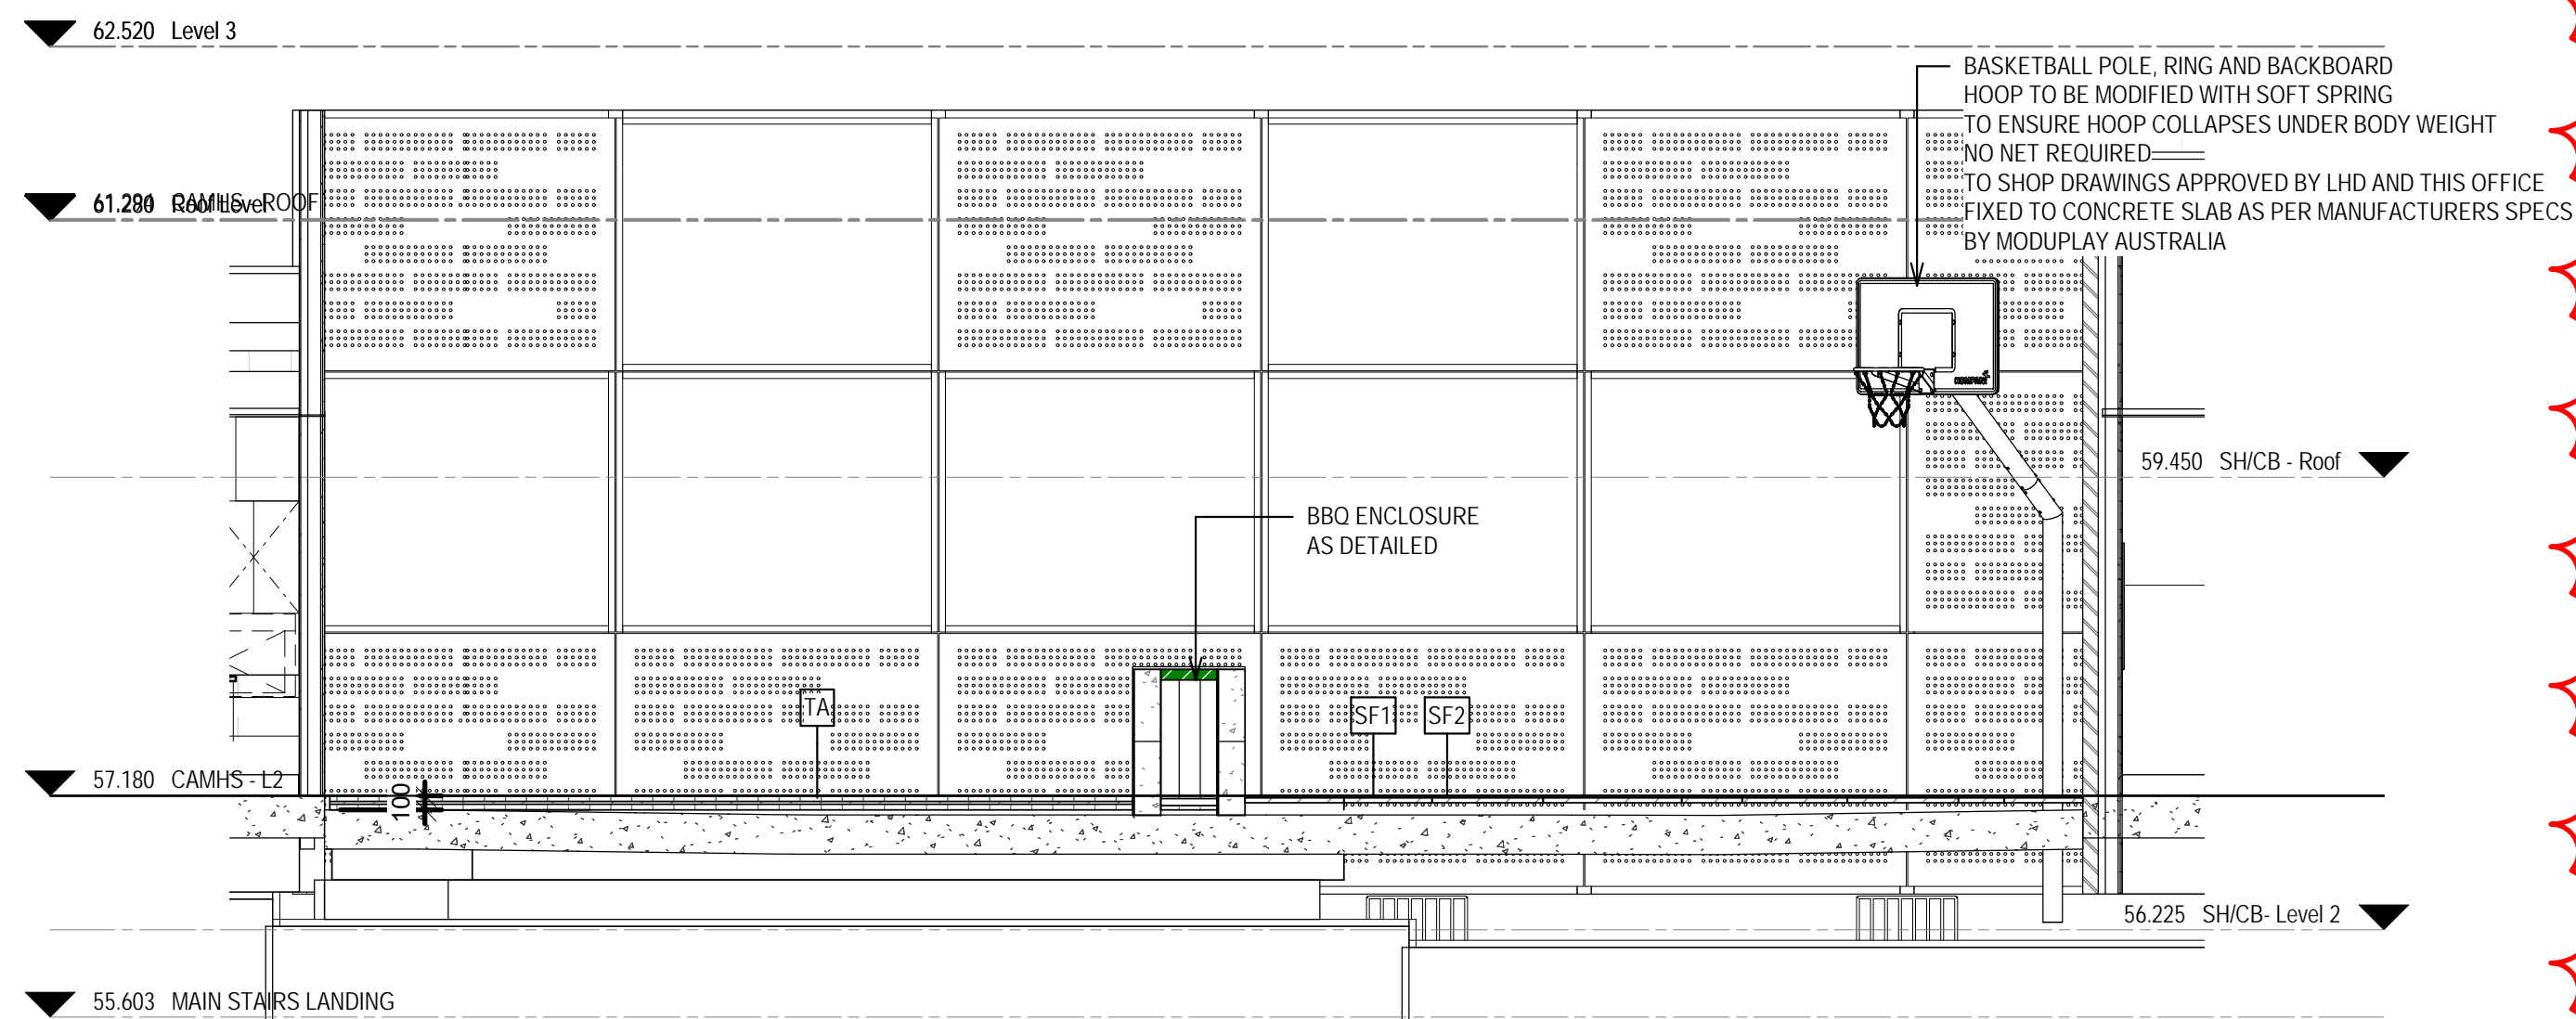
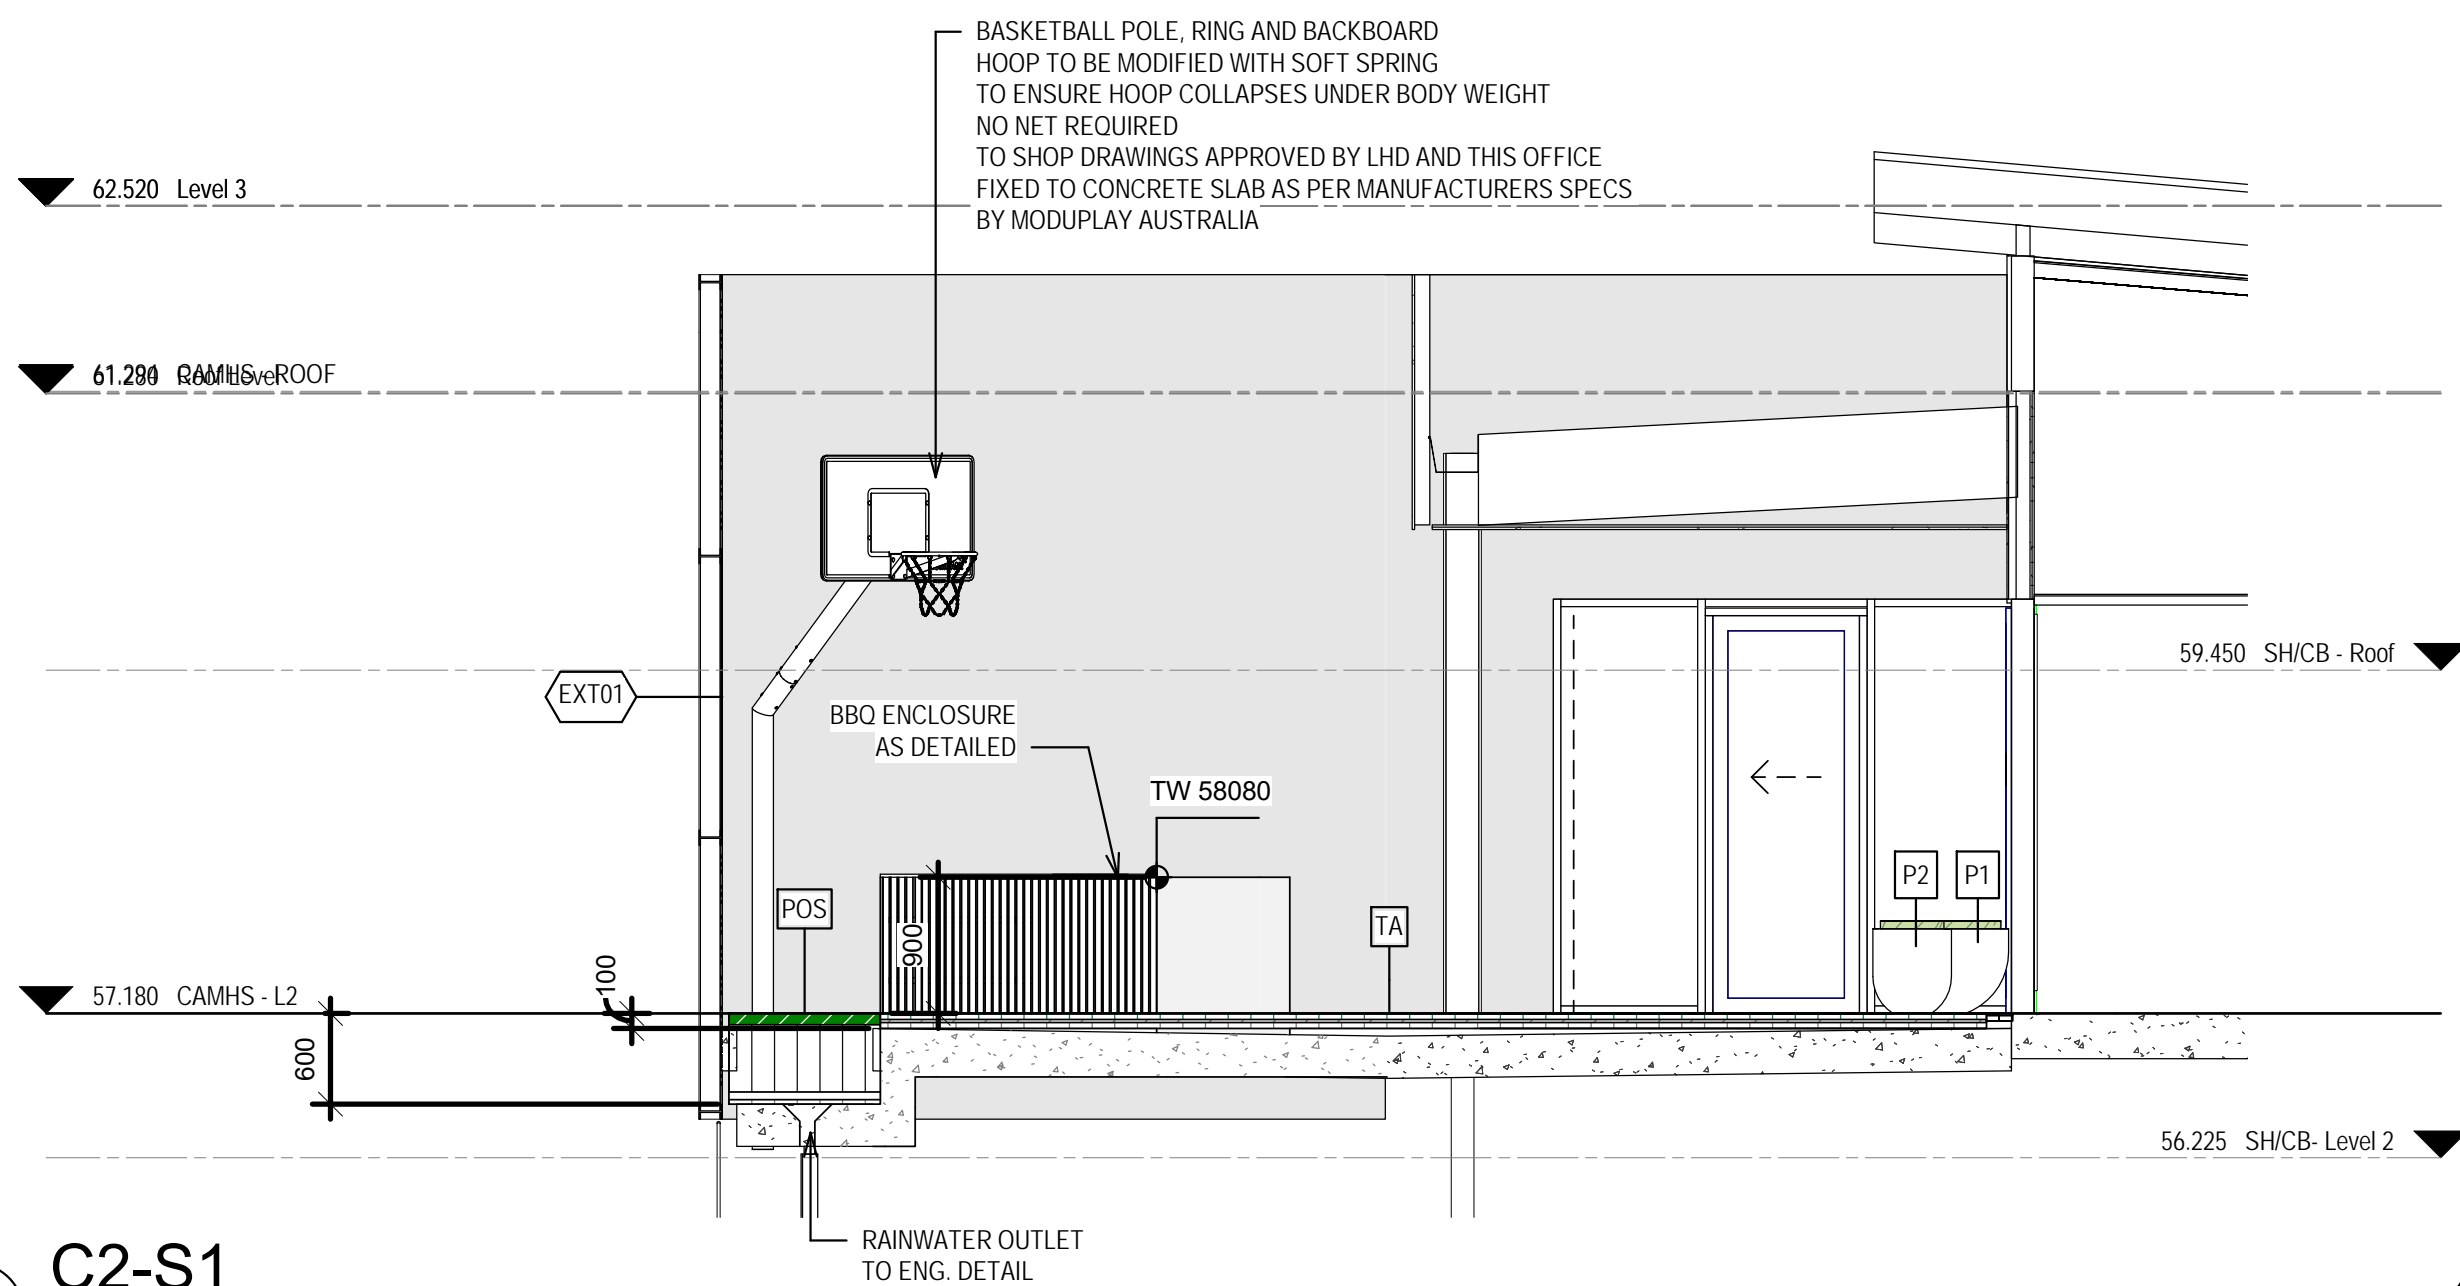
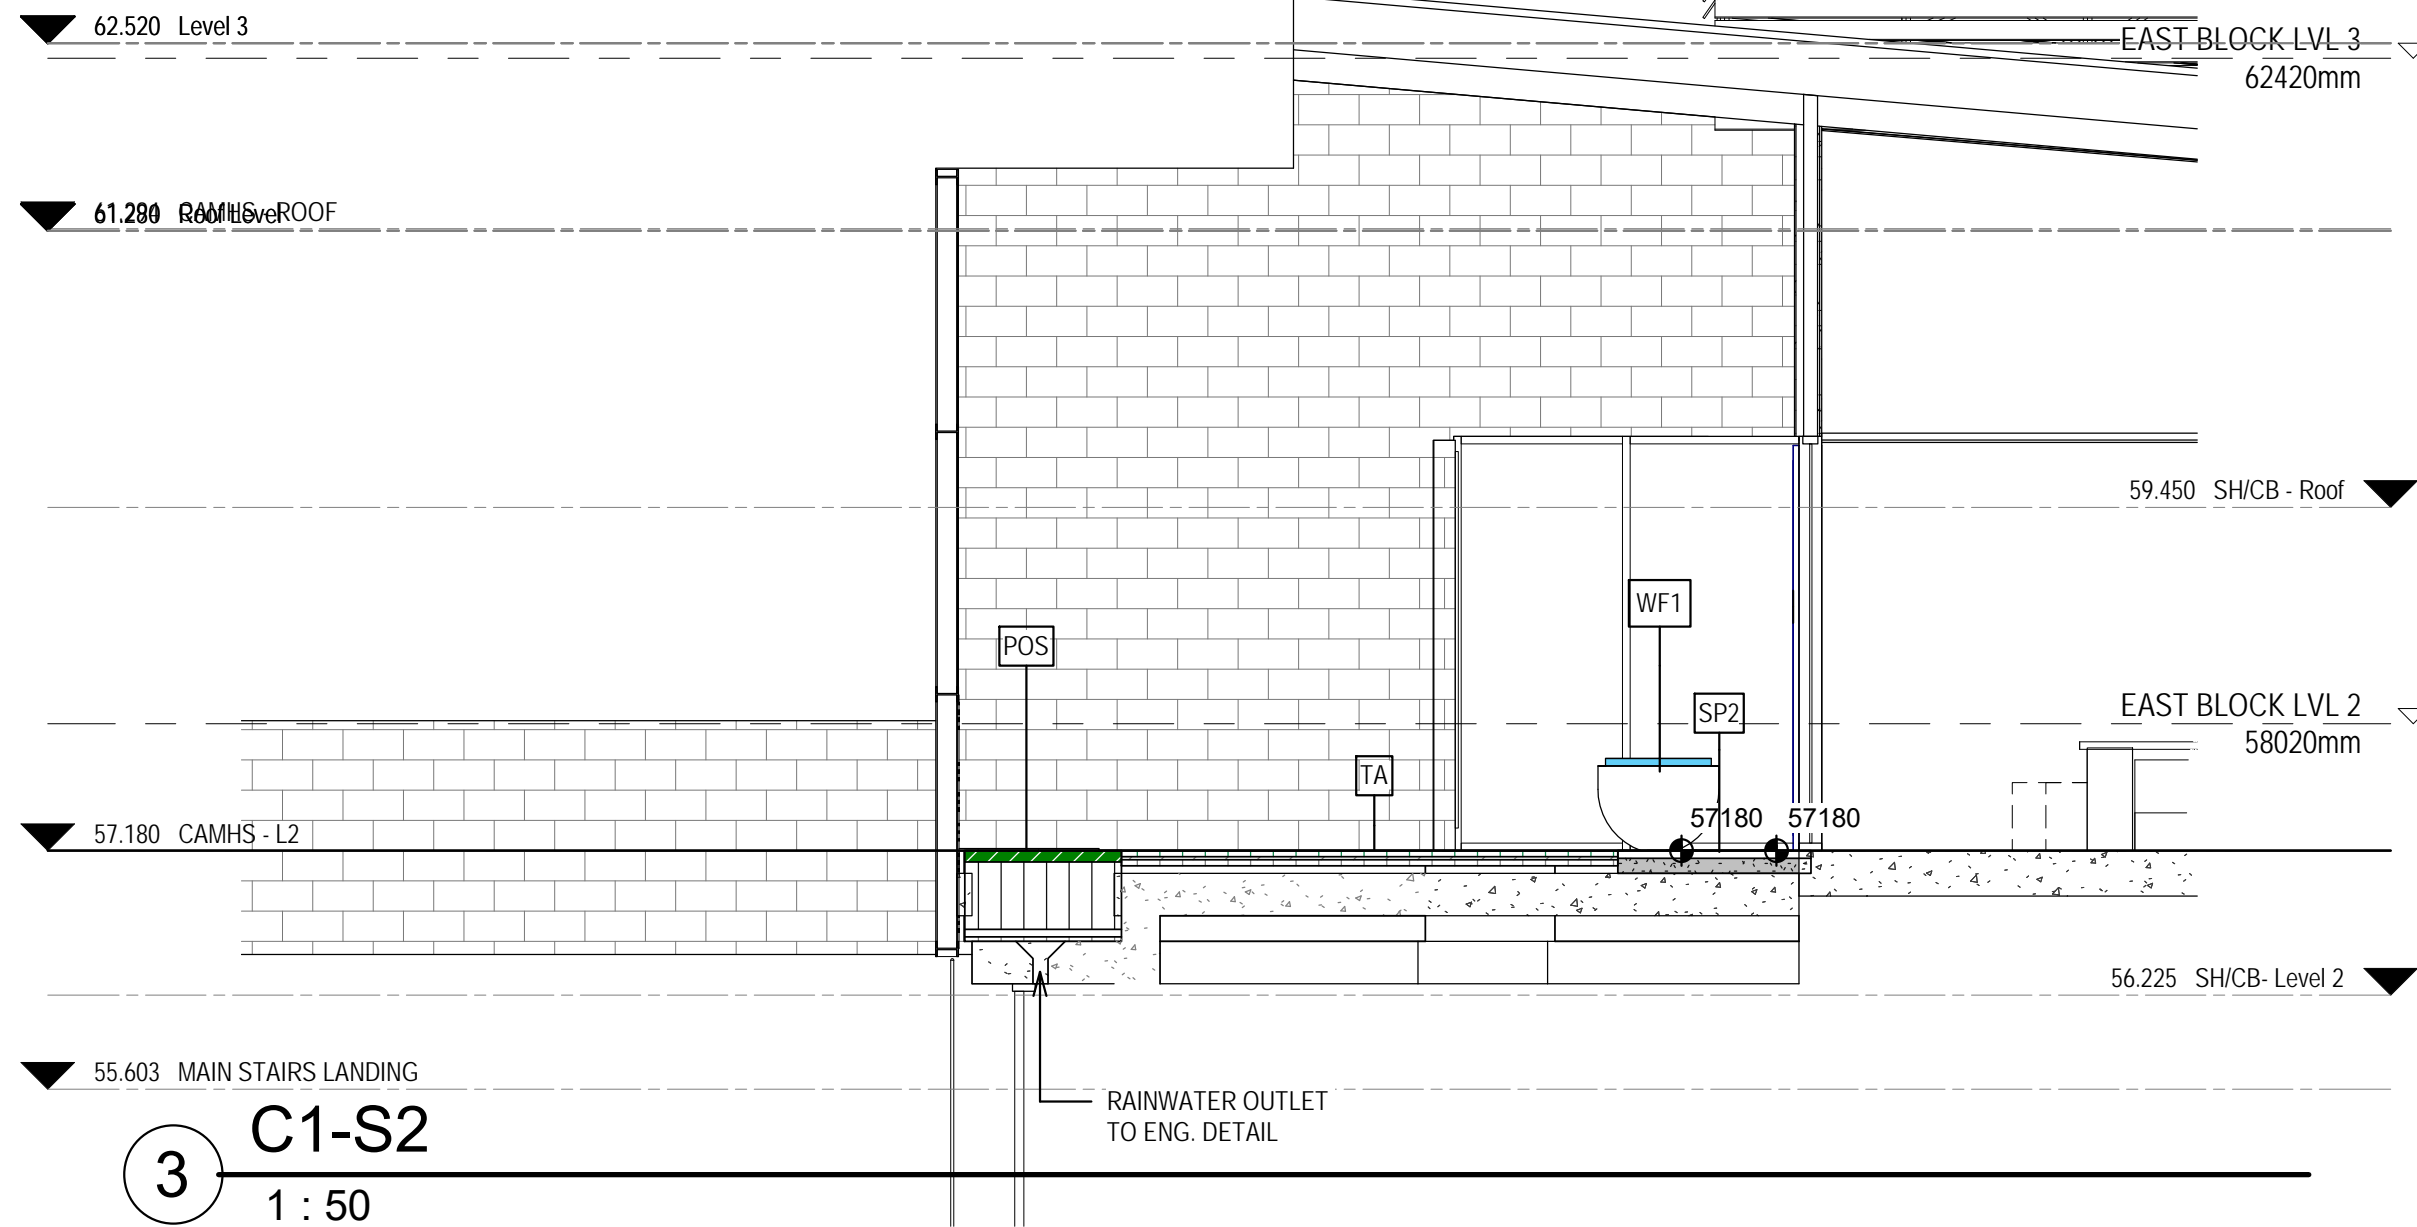


NOTES:  
1. Figured dimensions shall be taken in preference to scaling.  
2. The contractor shall check all dimensions on site before commencing work.

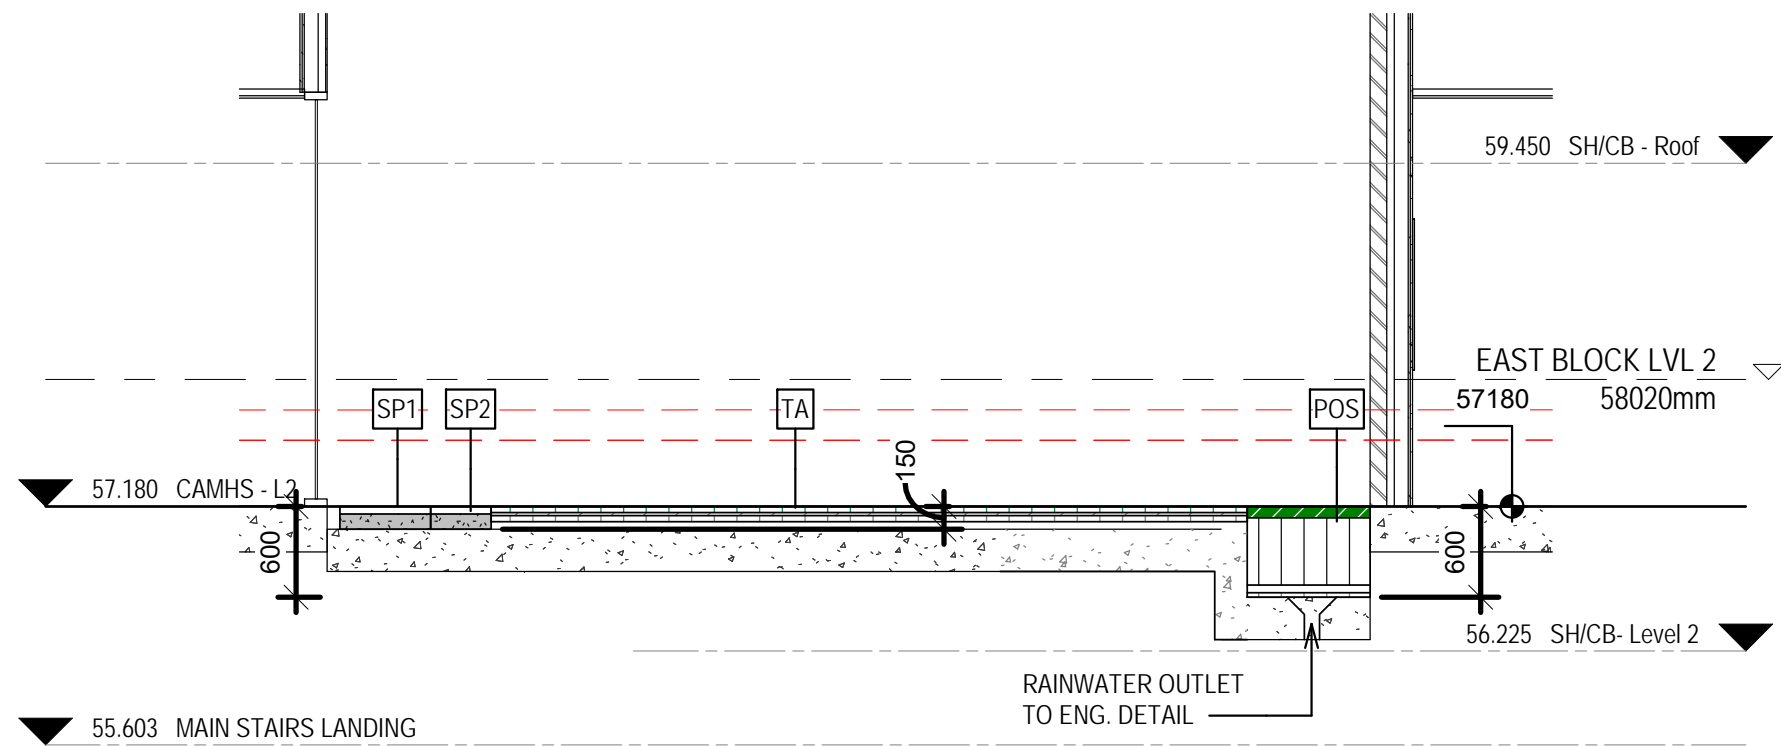

NOTE: PLANTING NOT SHOWN  
FOR CLARITY IN SECTIONS

P1	REVISIONS	06.07.2022
P2	COORDINATION ISSUE	06.06.2022
P3	COORDINATION ISSUE	06.06.2022
P4	COORDINATION ISSUE	18.05.2022


ISSUE	DESCRIPTION	DATE
-------	-------------	------

**TaylorBrammer**  
TAYLOR BRAMMER LANDSCAPE ARCHITECTS PTY LTD  
SYDNEY STUDIO  
218 OXFORD STREET  
WOOLLAHRA NSW 2025  
T: +61 2 9387 8855  
F: +61 2 9387 8155  
E: SYDNEY@TAYLORBRAMMER.COM.AU

PROJECT:  
**NEPEAN CAMHS UNIT**  
Derby Street, Kingswood, NSW, 2747

CLIENT:  
**STH ARCHITECTS**

DRAWING TITLE:  
**SECTIONS**

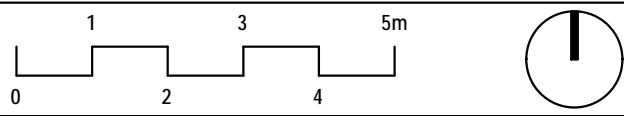

SCALE: 1:50  
CHECKED: DMT/WH  
DRAWING NUMBER:  
DATE: 18.05.2022  
JOB NO.: 20-0015  
NHR-TBL-DRW-LAN-MHS-L30-001  
DRAWN: DESIGNED: AL