

1 SITE LANDSCAPE PLAN
1 : 200

NOTES:
1. Figured dimensions shall be taken in preference to scaling.
2. The contractor shall check all dimensions on site before commencing work.

LEGEND

- PL-OG PLANTING ON GRADE
- POS PLANTING ON SLAB
600mm BUILDUP BELOW FFL
- SP1 STONE PAVING
TYPE 1 - 100mm BUILDUP PLUS
50mm ALLOW FOR FALLS
- EP3 STONE PAVING
TYPE 2 - 100mm BUILDUP PLUS 50mm
ALLOW FOR FALLS
- TA ARTIFICIAL TURF ON SLAB
POROUS SURFACE OF
100mm BUILDUP PLUS 50mm FALLS
- DECOMPOSED GRANITE
PAVING
- DECOFLEX SOFTFALL SURFACE
POROUS SURFACE OF
50mm BUILDUP PLUS 50mm FALLS
- EP1 DECOFLEX SOFTFALL SURFACE
POROUS SURFACE AND PROVIDE
FALLS TO ADJACENT RAINWATER
OUTLET
CONCRETE PAVING - PLAIN GREY
BROOM FINISH
- PREFABRICATED AND SELF-
CONTAINED WATER FEATURE
- CONCRETE BLOCK
RENDERED AND PAINTED
RETAINING WALL
- FEATURE POT WITH
PLANTING
- STEEL GARDEN EDGE
- MURAL
- IRRIGATION SUPPLY POINT

P3	COORDINATION ISSUE	18.05.2022
P2	COORDINATION ISSUE	18.05.2022
P1	COORDINATION ISSUE	18.05.2022


ISSUE	DESCRIPTION	DATE
-------	-------------	------

TaylorBrammer
TAYLOR BRAMMER LANDSCAPE ARCHITECTS PTY LTD
SYDNEY STUDIO
218 OXFORD STREET
WOOLLAHRA NSW 2025
T: +61 2 9387 8855
F: +61 2 9387 8155
E: SYDNEY@TAYLORBRAMMER.COM.AU

PROJECT:
NEPEAN CAMHS UNIT
Derby Street, Kingswood, NSW, 2747

CLIENT:
STH ARCHITECTS

DRAWING TITLE:
SITE KEY PLAN

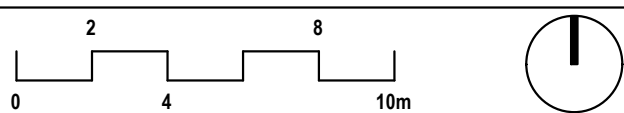

SCALE: As indicated/CHECKED: DMT/HH DRAWING NUMBER
DATE: 18.05.2022 JOB NO.: 20-0815 **NHR-TBL-DRW-LAN-MHS-L20-001** REVISION
DRAWN: DESIGNED: **P3**