


1 SITE SECTION - EAST-WEST  
1 : 200

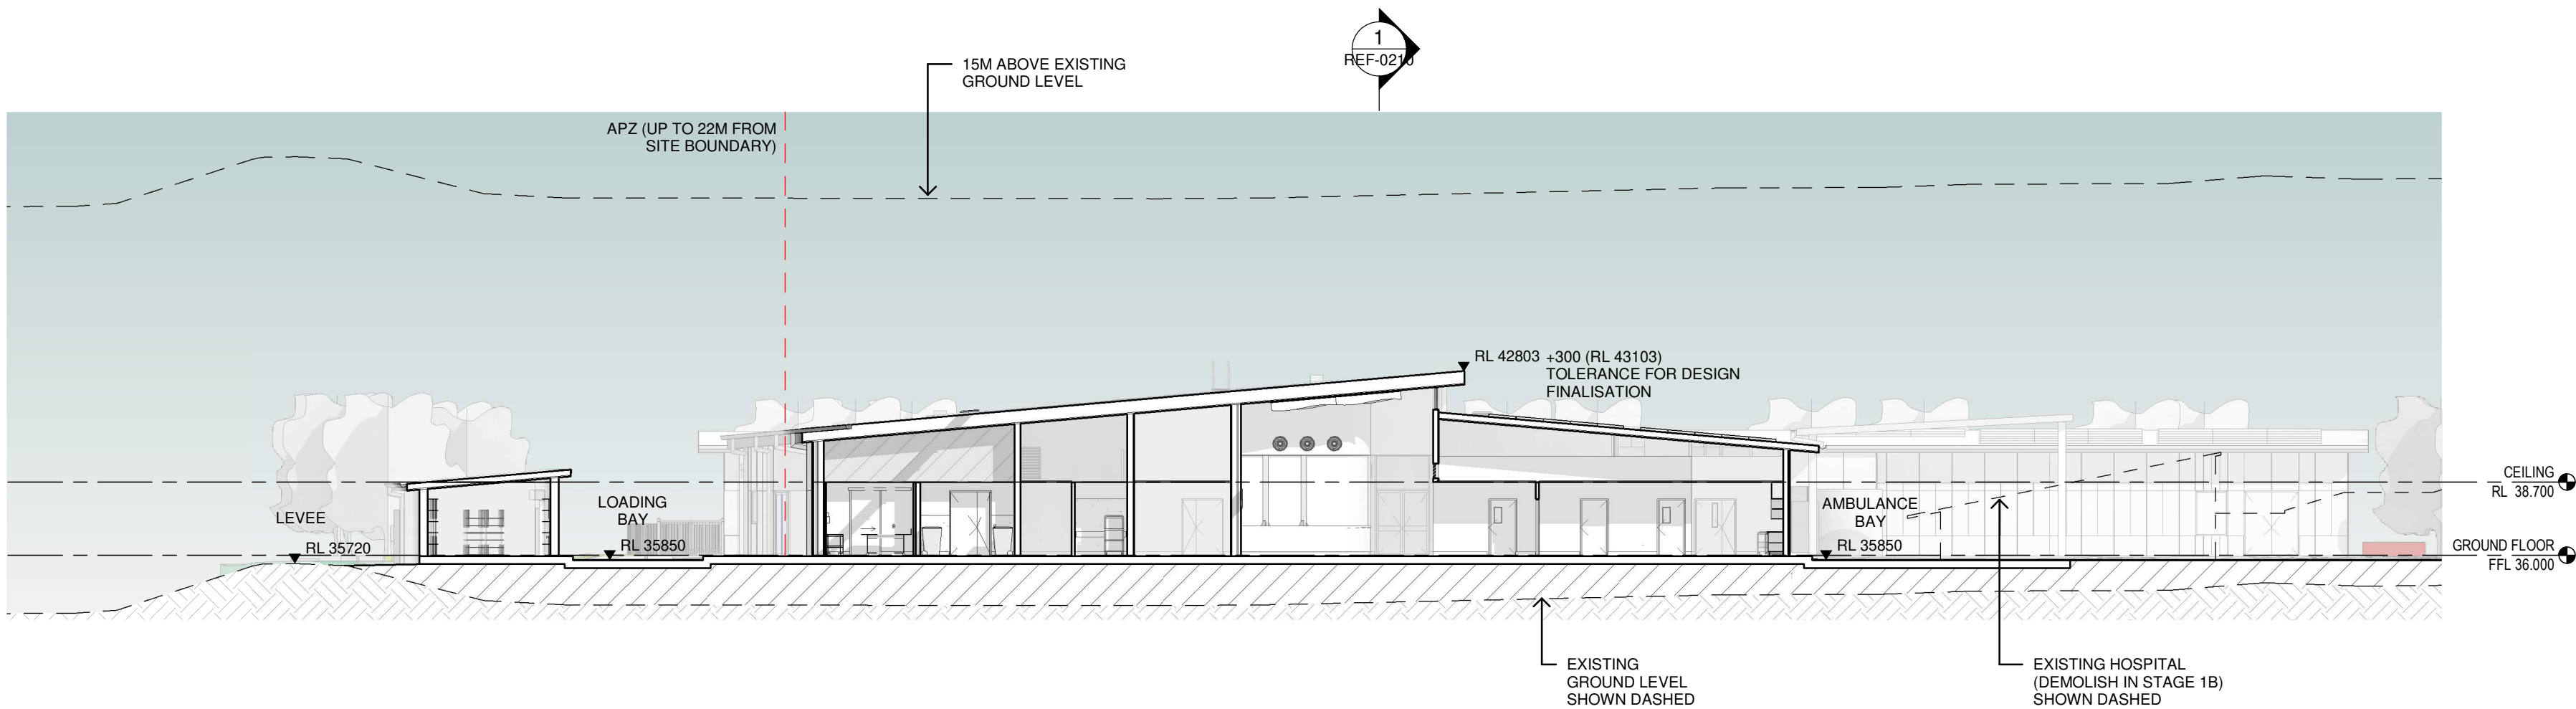

2 SITE SECTION - NORTH-SOUTH  
1 : 200

**MostynCopper**  
PROJECT MANAGER  
MOSTYN COPPER

**TTW** Taylor  
Thomson  
Whitting  
STRUCTURE + CIVIL  
TTW

**STEENSEN VARMING**  
ELECTRICAL + MECHANICAL  
STEENSEN VARMING

**Warren  
Smith**  
Consulting Engineers

HYDRAULIC + FIRE  
WARREN SMITH CONSULTING ENGINEERS

Issue				
No.	Date	Description	Dwn	Chkd
1	24.11.2022	Ref Issue	AK	PR
2	29.11.2022	For Information	AK	PR
3	15.12.2022	Ref Issue	AK	PR
4	20.12.2022	Ref Issue	AK	PR
5	03.04.2023	Ref Issue	AK	PR

+61 2 9922 2344  
Nominated Architect:  
Andrew Duffin NSW 5602  
NBRS & Partners Pty Ltd VIC 51197  
nbrs.com.au  
ABN 16 002 247 565

Project  
WENTWORTH HSR

at  
24 Hospital Rd  
Wentworth NSW 2648  
for  
Health Infrastructure

Drawing Title  
SITE SECTIONS

Date 25/05/2023 3:25:24 PM  
Scale 1 : 200 @ A1

Drawing Reference  
21325-NBRS-AR-REF-0210  
Revision  
5