




1 SECTION 1 - NORTH-SOUTH
1 : 100

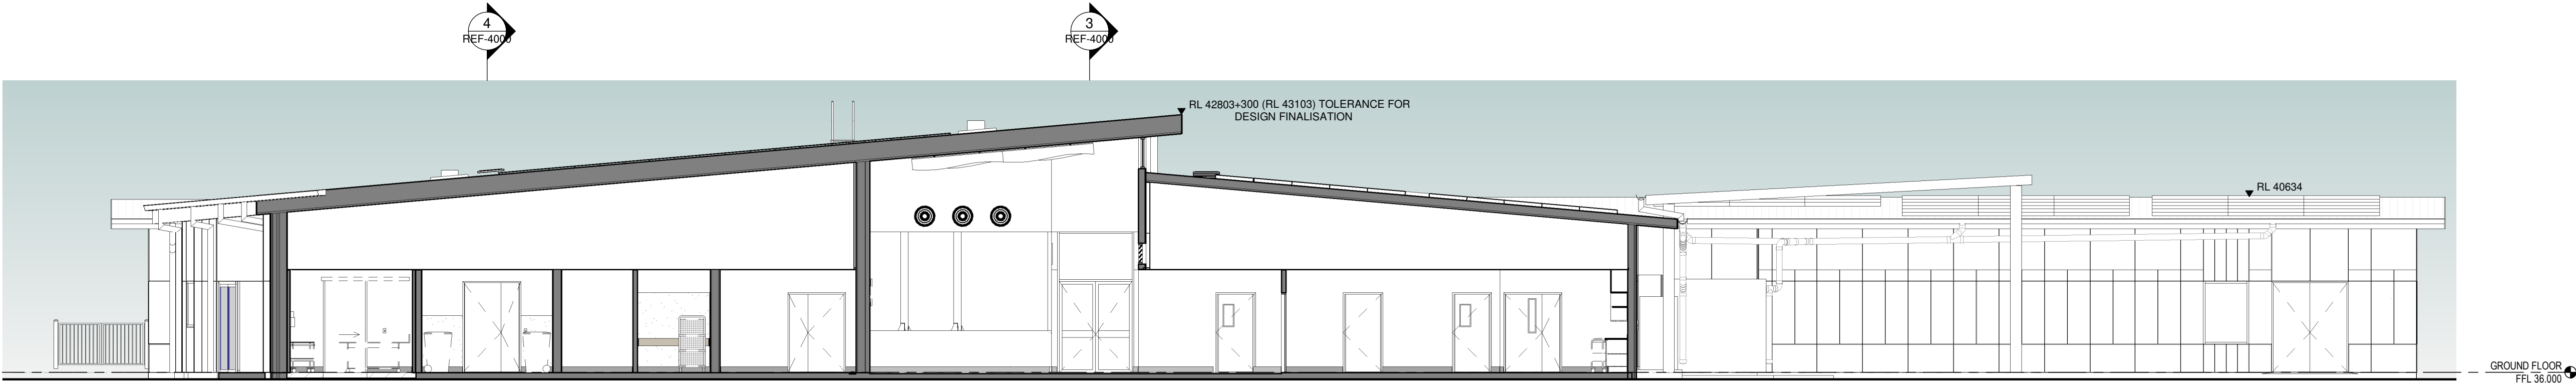

2 SECTION 2 - NORTH-SOUTH
1 : 100

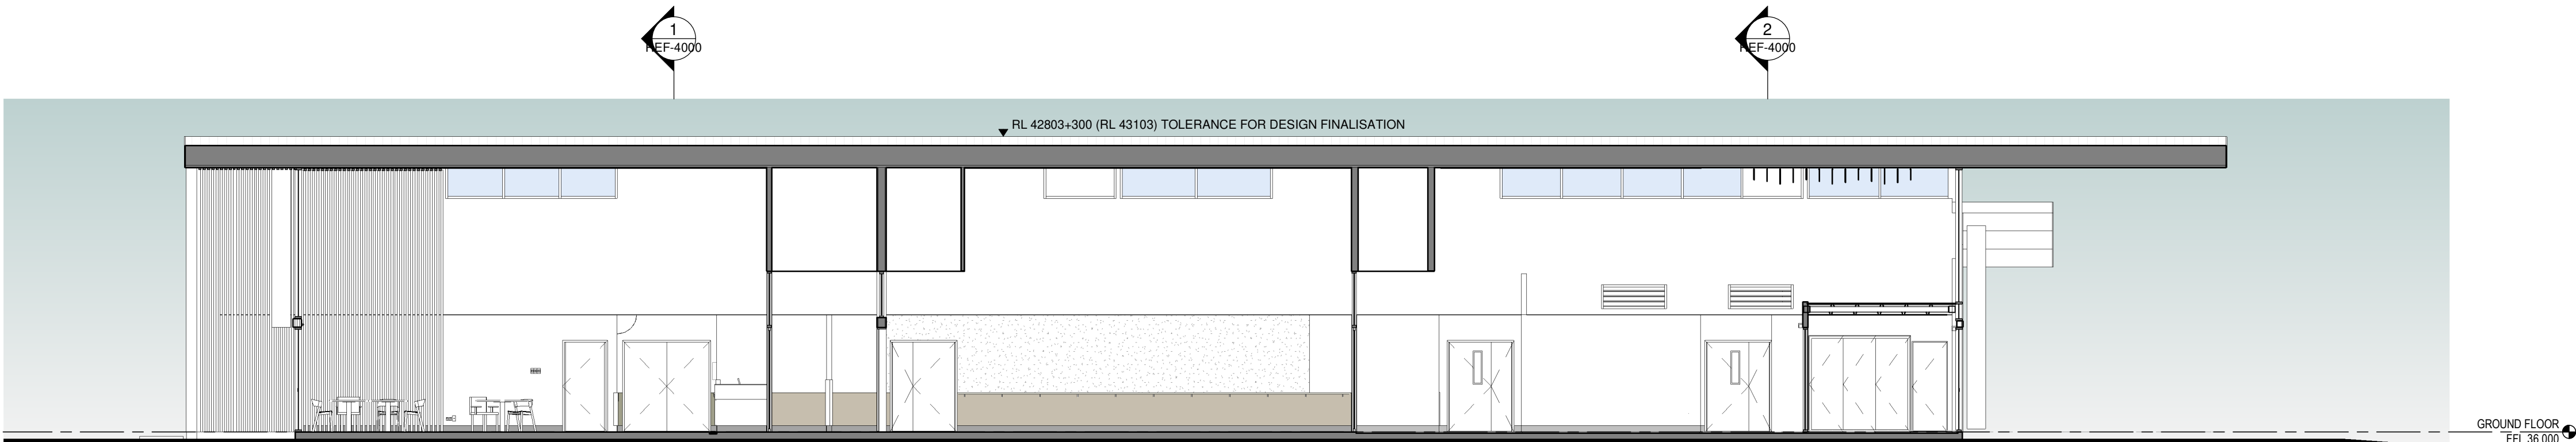

3 SECTION 3 - EAST-WEST
1 : 100

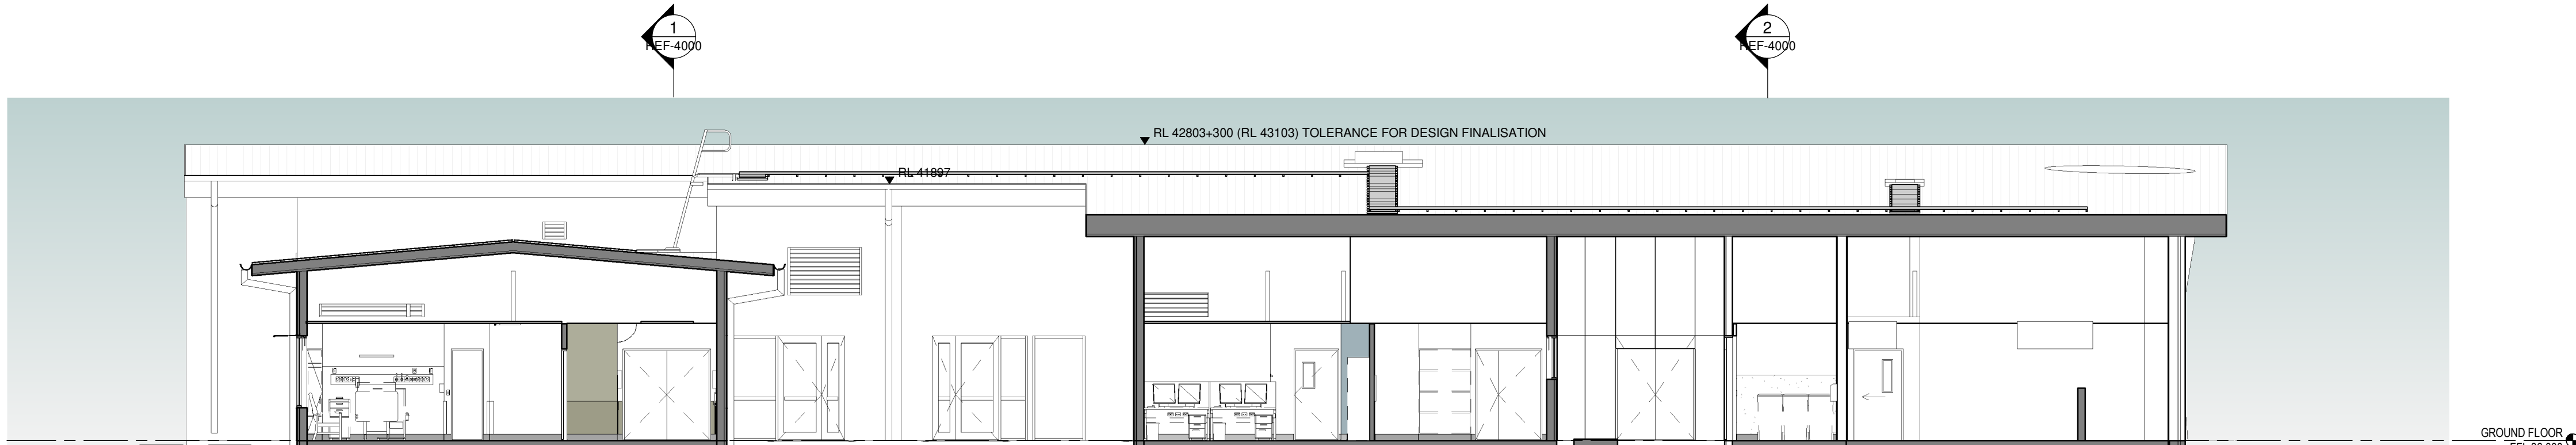

4 SECTION 4 - EAST-WEST
1 : 100

MostynCopper
PROJECT MANAGER
MOSTYN COPPER

TTW Taylor
Thomson
Whitting
STRUCTURE + CIVIL
TTW

STEENSEN VARMING
ELECTRICAL + MECHANICAL
STEENSEN VARMING

**Warren
Smith**
Consulting Engineers

HYDRAULIC + FIRE
WARREN SMITH CONSULTING ENGINEERS

Issue		Description	Dwn	Chkd
No.	Date			
1	20.12.2022	Ref Issue	AK	PR
2	03.04.2023	Ref Issue	AK	PR

+61 2 9922 2344 nbrs.com.au

Nominated Architect:
Andrew Duffin NSW 5602
NBRS & Partners Pty Ltd VIC 51197 ABN 16 002 247 565

Project
WENTWORTH HSR

at
24 Hospital Rd
Wentworth NSW 2648
for
Health Infrastructure

Drawing Title
SECTIONS

Date 25/05/2023 3:30:16 PM
Scale 1 : 100 @ A1

Drawing Reference 21325-NBRS-AR-REF-4000
Revision 2

Any form of replication of this drawing in full or in part without the written permission of NBRS+PARTNERS Pty Ltd constitutes an infringement of the copyright.
© 2022