




1 EXTERNAL ELEVATION - EAST
1 : 100

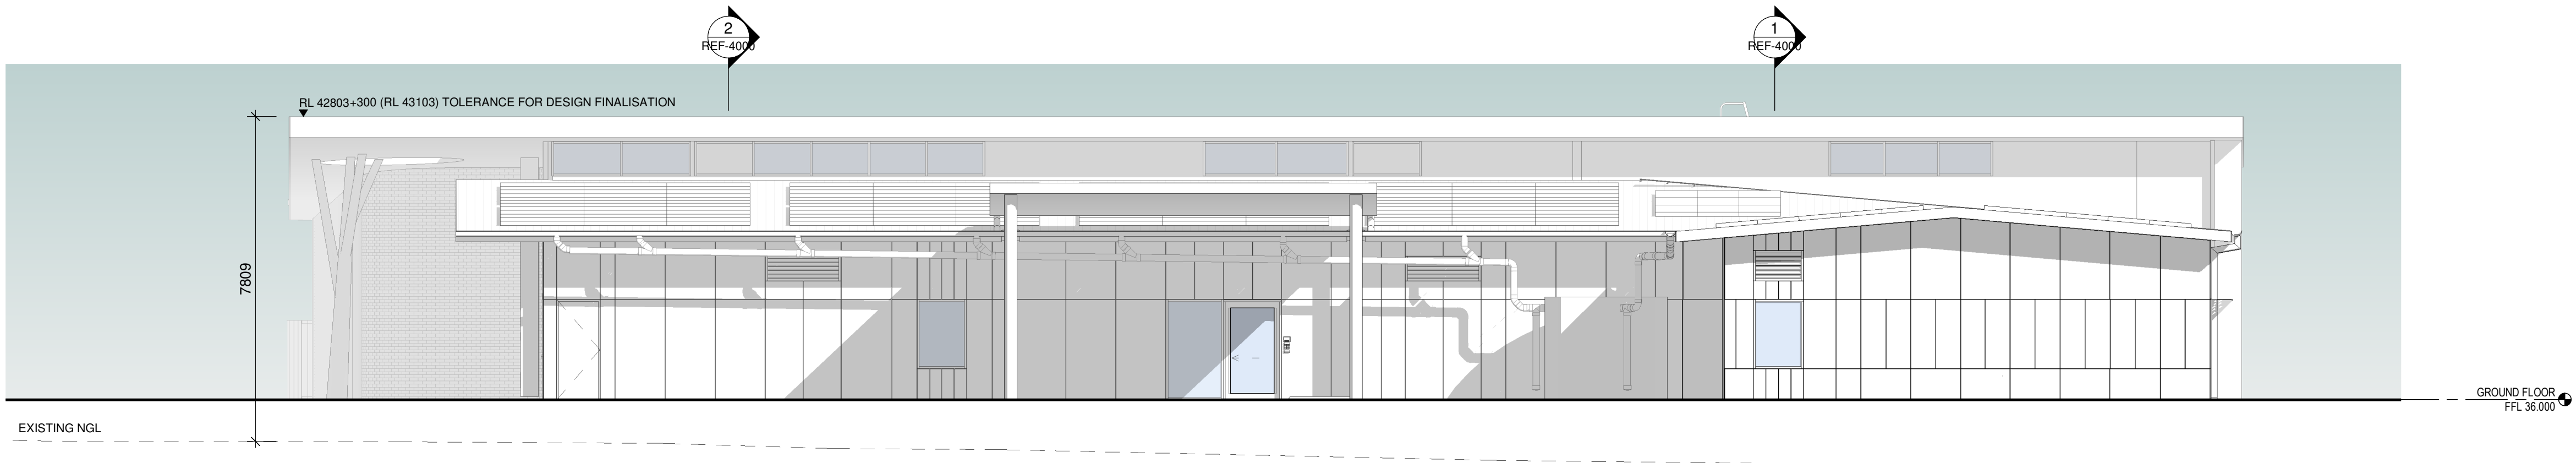

2 EXTERNAL ELEVATION - NORTH
1 : 100

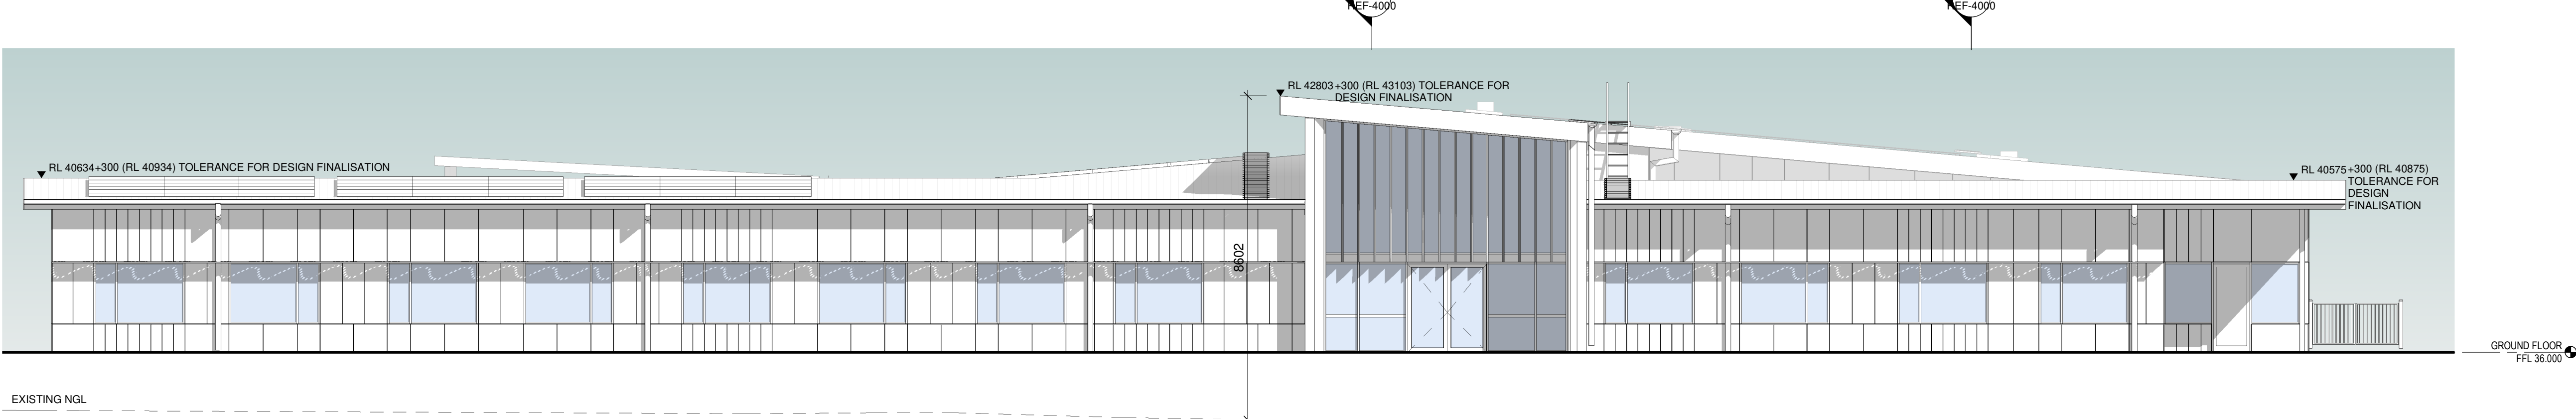

3 EXTERNAL ELEVATION - WEST
1 : 100

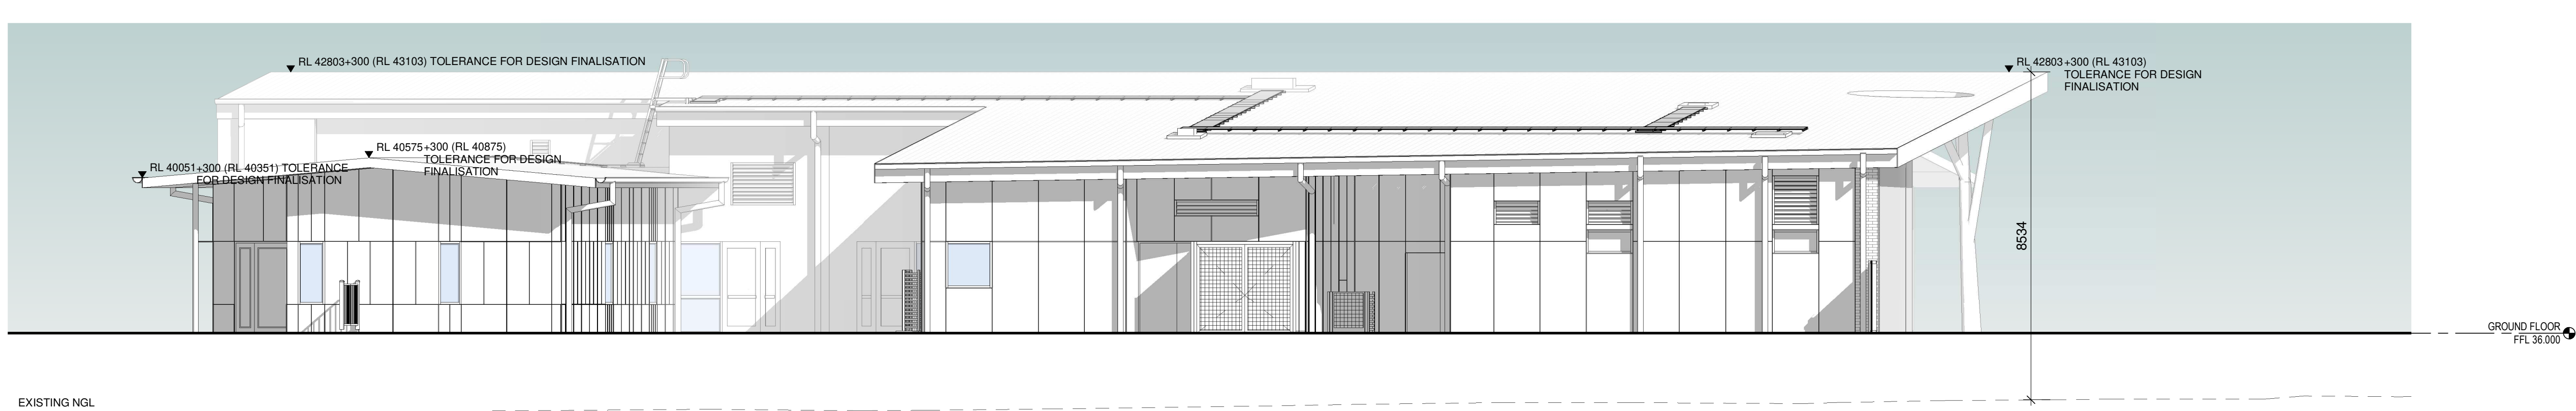

4 EXTERNAL ELEVATION - SOUTH
1 : 100

ISSUE		Description	Dwn	Chkd
No.	Date			
1	24.11.2022	Ref Issue	AK	PR
2	29.11.2022	For Information	AK	PR
3	15.12.2022	Ref Issue	AK	PR
4	20.12.2022	Ref Issue	AK	PR
5	03.04.2023	Ref Issue	AK	PR