


TYPICAL SERVICE LOCATED POINT

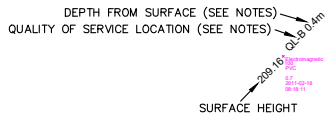

SERVICES IMPORTANT NOTES

- THE EXTENT OF THE SERVICES LOCATING SCOPE IS LIMITED AND DOES NOT COVER THE FULL SITE. NO SERVICES HAVE BEEN INVESTIGATED OUTSIDE OF THIS AREA.
- THIS PLAN SHOWS THE INDICATIVE LOCATION OF SUBTERRANEAN UTILITIES.
- THIS PLAN CONTAINS COLOUR CODED INFORMATION AND MUST BE PRINTED IN COLOUR.
- THIS PLAN IS A REPRESENTATION OF THE DWG MODEL. ADDITIONAL ATTRIBUTES MAY EXIST IN THE DWG MODEL.
- THE SERVICES SHOWN IN THIS PLAN HAVE POINT CROSSES WITH ATTRIBUTES. THE ATTRIBUTES CONTAIN INFORMATION RELATED TO THE SERVICE BEING LOCATED. IF USING AUTOCAD, THESE ATTRIBUTES CAN BE TURNED ON OR OFF USING THE ATTDISP COMMAND. ALSO CLICKING ON THE POINT CROSS AND VIEWING THE PROPERTIES OF THAT POINT CROSS WILL LIST THE ATTRIBUTES.
- SUBTERRANEAN UTILITIES SHOWN ON THIS PLAN ARE CURRENT AT THE TIME OF SURVEY ONLY.
- ADDITIONAL SUBTERRANEAN UTILITIES MAY EXIST WHICH WERE UNABLE TO BE IDENTIFIED AND/OR TRACED AT THE TIME OF THE SURVEY. REDUNDANT UTILITIES MAY BE PRESENT ONSITE WHICH ARE UNABLE TO BE TRACED. POSITIVE IDENTIFICATION IS REQUIRED PRIOR TO ANY EXCAVATION OR DETAILED DESIGN.
- PVC AND POLY PIPES MAY EXIST. IF TRACE WIRES ARE NOT PRESENT THESE UTILITIES ARE UNABLE TO BE TRACED.
- THIS PLAN SHOULD NOT BE USED FOR EXCAVATION PURPOSES.
- UNLESS OTHERWISE NOTED, DEPTHS INDICATED FOR SERVICES LOCATED BY GPR METHODS ARE TO TOP OF SERVICE, FOR SERVICES LOCATED BY ELECTROMAGNETIC METHOD DEPTHS ARE TO CENTRE OF SERVICES. EXCEPTIONS TO THIS ARE SEWER AND STORMWATER WHICH DEPTHS ARE TO INVERT OF SERVICE. DEPTHS AND LOCATIONS ARE APPROXIMATE ONLY. PLEASE REFER TO AS5488 QUALITY LEVEL STANDARDS BELOW.
- POTHOLING OR OTHER POSITIVE IDENTIFICATION IS REQUIRED TO VERIFY UTILITY LOCATIONS AND DEPTHS.
- THIS PLAN CONTAINS UTILITY LOCATIONS SOURCED FROM "BEFORE YOU DIG AUSTRALIA". THESE LOCATIONS ARE INDICATIVE ONLY AND HAVE NOT BEEN LOCATED ONSITE.
- M&P RECOMMENDS THE USE OF NDD TECHNIQUES SUCH AS POTHOLING AND CCTV INSPECTIONS ARE CONDUCTED PRIOR TO EXCAVATION, DETAILED DESIGN OR CRITICAL DESIGN.

SERVICES INFORMATION

SUBSURFACE UTILITY INFORMATION (SUI) AS5488. CLASS LABELLING OF UTILITY INFORMATION IS BASED ON A CLASSIFICATION CODE WHICH ALLOWS THE USER OF THIS INFORMATION TO UNDERSTAND CLEARLY HOW THE INFORMATION WAS COLLECTED AND THEN PLACE AN APPROPRIATE AMOUNT OF RELIANCE ON IT. PROJECT RISKS RELATED TO UNDERGROUND UTILITIES CAN THEN BE PROPERLY MANAGED.

QL-A: INFORMATION IS THE HIGHEST POSSIBLE LEVEL OF ACCURACY AND IS OBTAINED BY EXPOSING THE UNDERGROUND UTILITY USING A NON-DESTRUCTIVE EXCAVATION (POT HOLING) TECHNIQUE. THE VERTICAL INFORMATION FOR THIS LOCATING METHOD IS TO THE TOP OR SHALLOWEST PART OF THE LOCATED SERVICE. THE 3D LOCATION IS RECORDED BY SURVEY AS AN X, Y, Z COORDINATE.

QL-B: INFORMATION IS COLLECTED BY DESIGNATING THE HORIZONTAL AND VERTICAL LOCATION OF UNDERGROUND UTILITIES BY USING ELECTROMAGNETIC PIPE AND CABLE LOCATORS, SONDES OR FLEXI-TRACE, GROUND PENETRATING RADAR AND ACOUSTIC PULSE EQUIPMENT. THIS IS THE MOST COMMON FORM OF UTILITY LOCATING AND ALTHOUGH AN X, Y AND Z AXIS CAN BE ESTABLISHED IT IS NOT ALWAYS ENTIRELY ACCURATE DUE TO DIFFERING ELECTROMAGNETIC FIELDS, SOIL CONDITIONS AND MULTIPLE BANKS OF CABLES AFFECTING THE LOCATING SIGNAL.

QL-C: INFORMATION IS COLLECTED BY CORRELATING THE SURVEY OF VISIBLE UTILITY SURFACE FEATURES SUCH AS MARKER PLATES OR WATER HYDRANTS AND ACQUIRED DIAL-BEFORE-YOU-DIG PLANS TO "DRAW" A STRING WHICH SHOWS THE APPROXIMATE POSITION OF SERVICES. THIS METHOD DOES NOT USUALLY SHOW MULTIPLE BANKS OF CABLES AND DOES NOT ALWAYS SHOW THREE DIMENSIONAL INFORMATION. ELECTRONICALLY TRACED LOCATE MARKS WITH POOR SCRATCHY SIGNALS ARE REPRESENTED AS QL-C.

QL-D: INFORMATION IS THE MOST BASIC LEVEL OF UTILITY LOCATIONS USING ONLY INFORMATION BASED ON EXISTING DIAL-BEFORE-YOU-DIG PLANS AND BY MEASURING BOUNDARY OFFSETS ETC. THIS METHOD OF UTILITY LOCATIONS SHOULD ALWAYS BE TREATED AS AN INDICATION OF THE PRESENCE OF A SERVICE ONLY AND SHOULD NOT BE USED FOR DESIGN. GPR SCANS ARE ALSO REPRESENTED AS QL-D AS THE GPR IMAGE CANNOT BE CONFIRMED TO IT'S ORIGIN POINT. DEPTHS ON GPR SCAN MUST BE TREATED AS INDICATIVE ONLY.

SYMBOLLOGY

INV-/OBVERT LEVEL
STORM WATER MAN HOLE
DRAINAGE PIT
ELECTRICAL PIT
ELECTRICAL POWER POLE W/LIGHT
LIGHT POLE
ELECTRICAL CABLE MARKER
ELECTRICAL PILLAR
STAY POLE
GAS METER
WATER METER
WATER HYDRANT
STOP VALVE
WATER TAP
WATER PIT
TELSTRA PIT
COMMUNICATION CABLE MARKER
COMMUNICATION PIT
COMMUNICATION PILLAR
SEWER MAN HOLE
SEWER PIT
SEWER INSPECTION POINT
DOWN PIPE
COLUMN
FLOOR LEVEL
ROAD SIGN
BOLLARD

SERVICES LINE TYPES

DRAINAGE LINE CLASS A
DRAINAGE LINE CLASS B
DRAINAGE LINE CLASS C
DRAINAGE LINE CLASS D
UNDERGROUND ELECTRICAL CABLE CLASS A
UNDERGROUND ELECTRICAL CABLE CLASS B
UNDERGROUND ELECTRICAL CABLE CLASS C
UNDERGROUND ELECTRICAL CABLE CLASS D
UNDERGROUND TELECOMMUNICATIONS CABLE CLASS A
UNDERGROUND TELECOMMUNICATIONS CABLE CLASS B
UNDERGROUND TELECOMMUNICATIONS CABLE CLASS C
UNDERGROUND TELECOMMUNICATIONS CABLE CLASS D
FIBRE OPTIC CABLE CLASS A
FIBRE OPTIC CABLE CLASS B
FIBRE OPTIC CABLE CLASS C
FIBRE OPTIC CABLE CLASS D
GAS MAIN CLASS A
GAS MAIN CLASS B
GAS MAIN CLASS C
GAS MAIN CLASS D
SEWER MAIN CLASS A
SEWER MAIN CLASS B
SEWER MAIN CLASS C
SEWER MAIN CLASS D
WATER MAIN CLASS A
WATER MAIN CLASS B
WATER MAIN CLASS C
WATER MAIN CLASS D
WATER MAIN - FIRE SERVICE CLASS A
WATER MAIN - FIRE SERVICE CLASS B
WATER MAIN - FIRE SERVICE CLASS C
WATER MAIN - FIRE SERVICE CLASS D

LINE TYPES

DRAIN PIPE
DISH DRAIN
UNDERGROUND ELECTRICAL HV CABLE
UNDERGROUND ELECTRICAL LV CABLE
ELECTRICAL PAINT MARK
OVERHEAD ELECTRICITY CABLE
TELECOMMUNICATIONS CABLE
FIBRE OPTIC CABLE
GAS MAIN
SEWER MAIN
WATER MAIN
WATER MAIN - FIRE SERVICE
FENCING
RETAINING WALL
EDGE OF CONCRETE
TOP OF BANK
TOE OF BANK
CENTRELINE OF BITUMEN
EDGE OF BITUMEN
UNDERGROUND ELECTRICITY CABLE (BYDA)
TELECOMMUNICATIONS CABLE (BYDA)
TELECOMMUNICATIONS CABLE (BYDA)
GAS MAIN (BYDA)
SEWER MAIN (BYDA)
WATER MAIN (BYDA)
DRAINAGE (BYDA)
EXTENT OF SUI AREA SURVEYED

LEGEND

2250 PVC	PIPE DIAMETER & PVC PIPE TYPE
3000 EW	PIPE DIAMETER & EARTHENWARE PIPE TYPE
3000 CONC	PIPE DIAMETER & CONCRETE PIPE TYPE
X.XX	DEPTH FROM SURFACE LEVEL SERVICE
X.XX	LEVEL ON OVERHEAD POWERLINES
CL	CONTINUATION UNKNOWN
EOT	END OF TRACE

SURVEY INFORMATION


- THE SURVEY IS ON GROUND CO-ORDINATES.
-THE ORIGIN OF CO-ORDINATES IS PM 24856
MGA CO-ORDINATES
E 542762.613 N 6465035.847
(GDA 2020) (ZONE 54)
-SOURCE OF CO-ORDINATES: SCIMS
-DATE 21/10/2022
- ALL REDUCED LEVELS ARE ON AUSTRALIAN HEIGHT DATUM (A.H.D)
-ORIGIN OF LEVELS PM 4815. RL310.327
-SOURCE OF REDUCED LEVELS: SCIMS
-DATE OF REDUCED LEVELS 21/10/2022
- CONTOUR INTERVAL IS 0.2m.
- MGA AND ISG CO-ORDINATE SYSTEMS ARE BASED ON A MATHEMATICAL EARTH MODEL AND SUBJECT TO VARIABLE SCALE FACTORS. DISTANCES CALCULATED FROM CO-ORDINATES MAY VARY SIGNIFICANTLY FROM GROUND MEASUREMENTS. IF FURTHER CLARIFICATION IS REQUIRED CONTACT MONTEATH AND POWYS.

IMPORTANT NOTES

- NOT ALL SERVICE INFORMATION MAY BE SHOWN DUE TO UNAVAILABILITY OF SERVICE PLANS OR CURRENT INFORMATION.
- THE POSITION OF SERVICES LOCATED BY ACCREDITED SERVICES CONTRACTOR USING CONDUCTIVE TRACING TECHNIQUES ARE RECORDED ON THIS PLAN. MONTEATH & POWYS ARE UNABLE TO VERIFY THE ACCURACY OF THESE LOCATIONS AND ADVISE THE REQUIREMENT FOR POSITIVE IDENTIFICATION PRIOR TO EXCAVATION OR CONSTRUCTION IN THEIR VICINITY. ANY DEPTHS OF SERVICES FROM INDUCTIVE TRACING WHICH ARE INDICATED ON THIS PLAN ARE INDICATIVE ONLY AND SHOULD BE VERIFIED BY POTHOLING IF CRITICAL TO DESIGN.
- THE BOUNDARIES SHOWN ON THIS PLAN ARE BASED ON OUR FIELD SURVEY. TO FORMALISE THESE DIMENSIONS, WE WOULD RECOMMEND THE PREPARATION OF A REDEFINITION PLAN, SUITABLE FOR LODGEMENT AND REGISTRATION WITH NSW LAND REGISTRY SERVICES.
- THE BOUNDARIES SHOWN ON THIS PLAN ARE BASED ON INFORMATION DERIVED FROM NSW SPATIAL SERVICES- DIGITAL CADASTRAL DATABASE (DCDB). NO FIELD SURVEY HAS BEEN UNDERTAKEN TO DETERMINE THE ACCURACY OF THE BOUNDARIES AS SHOWN.
- THIS PLAN SHOULD NOT BE USED FOR BUILDING WORKS CLOSE TO OR ON THE BOUNDARY, OR TO PROSCRIBED SET-BACKS WITHOUT FURTHER SURVEY INVESTIGATION.
- CRITICAL LEVELS (E.G. FLOOR LEVELS) AND CRITICAL LOCATIONS (E.G. STRUCTURES) THAT HAVE NOT BEEN SHOWN MUST BE VERIFIED BY FURTHER SURVEY PRIOR TO FINAL DESIGN.
- NO EXCAVATIONS HAVE BEEN MADE TO DETERMINE THE EXTENT TO WHICH ANY SUBJECT WALLS, FOUNDATIONS OR FOOTINGS MAY ENCROACH UPON ADJOINING LAND.
- NO EXCAVATIONS HAVE BEEN MADE TO DETERMINE THE EXTENT TO WHICH ANY ADJOINING WALLS, FOUNDATIONS OR FOOTINGS MAY ENCROACH UPON SUBJECT LAND.
- ALL TREE DIMENSIONS, HEIGHT (H), CANOPY (C) AND TRUNK DIAMETER (D) HAVE BEEN ESTIMATED. IF ACCURATE DIMENSIONS ARE REQUIRED FOR DESIGN PURPOSES, FURTHER SURVEY SHOULD BE REQUESTED.
- CONTOURS SHOWN DEPICT THE TOPOGRAPHY. CONTOURS DO NOT REPRESENT THE EXACT LEVEL AT ANY PARTICULAR POINT, EXCEPT AT SPOT LEVELS SHOWN.
- THIS PLAN MUST REMAIN UNALTERED AS ISSUED BY MONTEATH & POWYS. ALTERING ANY PART OF THIS PLAN DESTROYS THE INTEGRITY OF THE PLAN. ANY REVISIONS REQUESTED MUST BE ISSUED BY MONTEATH & POWYS.
- THESE NOTES ARE AN INTEGRAL PART OF THIS PLAN. REPRODUCTION OF THIS PLAN OR OF ANY PART OF THIS PLAN, WITHOUT THESE NOTES BEING INCLUDED IN FULL, WILL RENDER THE INFORMATION SHOWN ON SUCH REPRODUCTION INVALID AND NOT SUITABLE FOR USE.




REVISIONS	No	REVISION	SVY	DFT	CHK	DATE	COPYRIGHT NOTICE THIS DOCUMENT REMAINS THE PROPERTY OF MONTEATH & POWYS PTY LTD. (C)				PLANNING PROJECT MANAGEMENT SURVEYING 3D SPATIAL				Surveyed	Drafted	Checked	Client			Sheet No.	
	4	ADDITIONAL SURVEY OF THOMAS AND CHLORIDE STREETS, ADDITIONAL SERVICES ACROSS SITE	PW	MAK	MR	07/02/23	CONDITIONS OF USE THIS DOCUMENT MAY ONLY BE USED BY THE CLIENT FOR THE PURPOSE FOR WHICH IT WAS COMMISSIONED. USE OF THE DOCUMENT FOR ANY OTHER PURPOSE IS NOT PERMITTED UNLESS PRIOR WRITTEN APPROVAL HAS BEEN OBTAINED FROM MONTEATH & POWYS PTY LTD.				monteathpowys.com.au P (02) 4926 1388				PW	MAK	MR	HEALTH INFRASTRUCTURE			1 / 11	
	3	PIPE DIAMETERS, PIPE TYPES & EXTENT OF SUI ADDED	PW	MAK	MR	09/12/22									REGISTERED SURVEYOR			Title				
	2	SCANNED DETAIL SURVEY, CONTOURS & TREES ADDED	PW	MAK	MR	06/12/22									Original Size			DETAIL SURVEY OF LOT 4376 DP 757298				
	1	ISSUE TO CLIENT AS DRAFT (SERVICES ONLY)	PW	MAK	MR	02/12/22									DO NOT SCALE			No.176 THOMAS STREET, BROKEN HILL			Revision	
																		CAD File: 220418A_04			4	
																		Ref No: 22/0418				
																		Date: 24/11/2022				

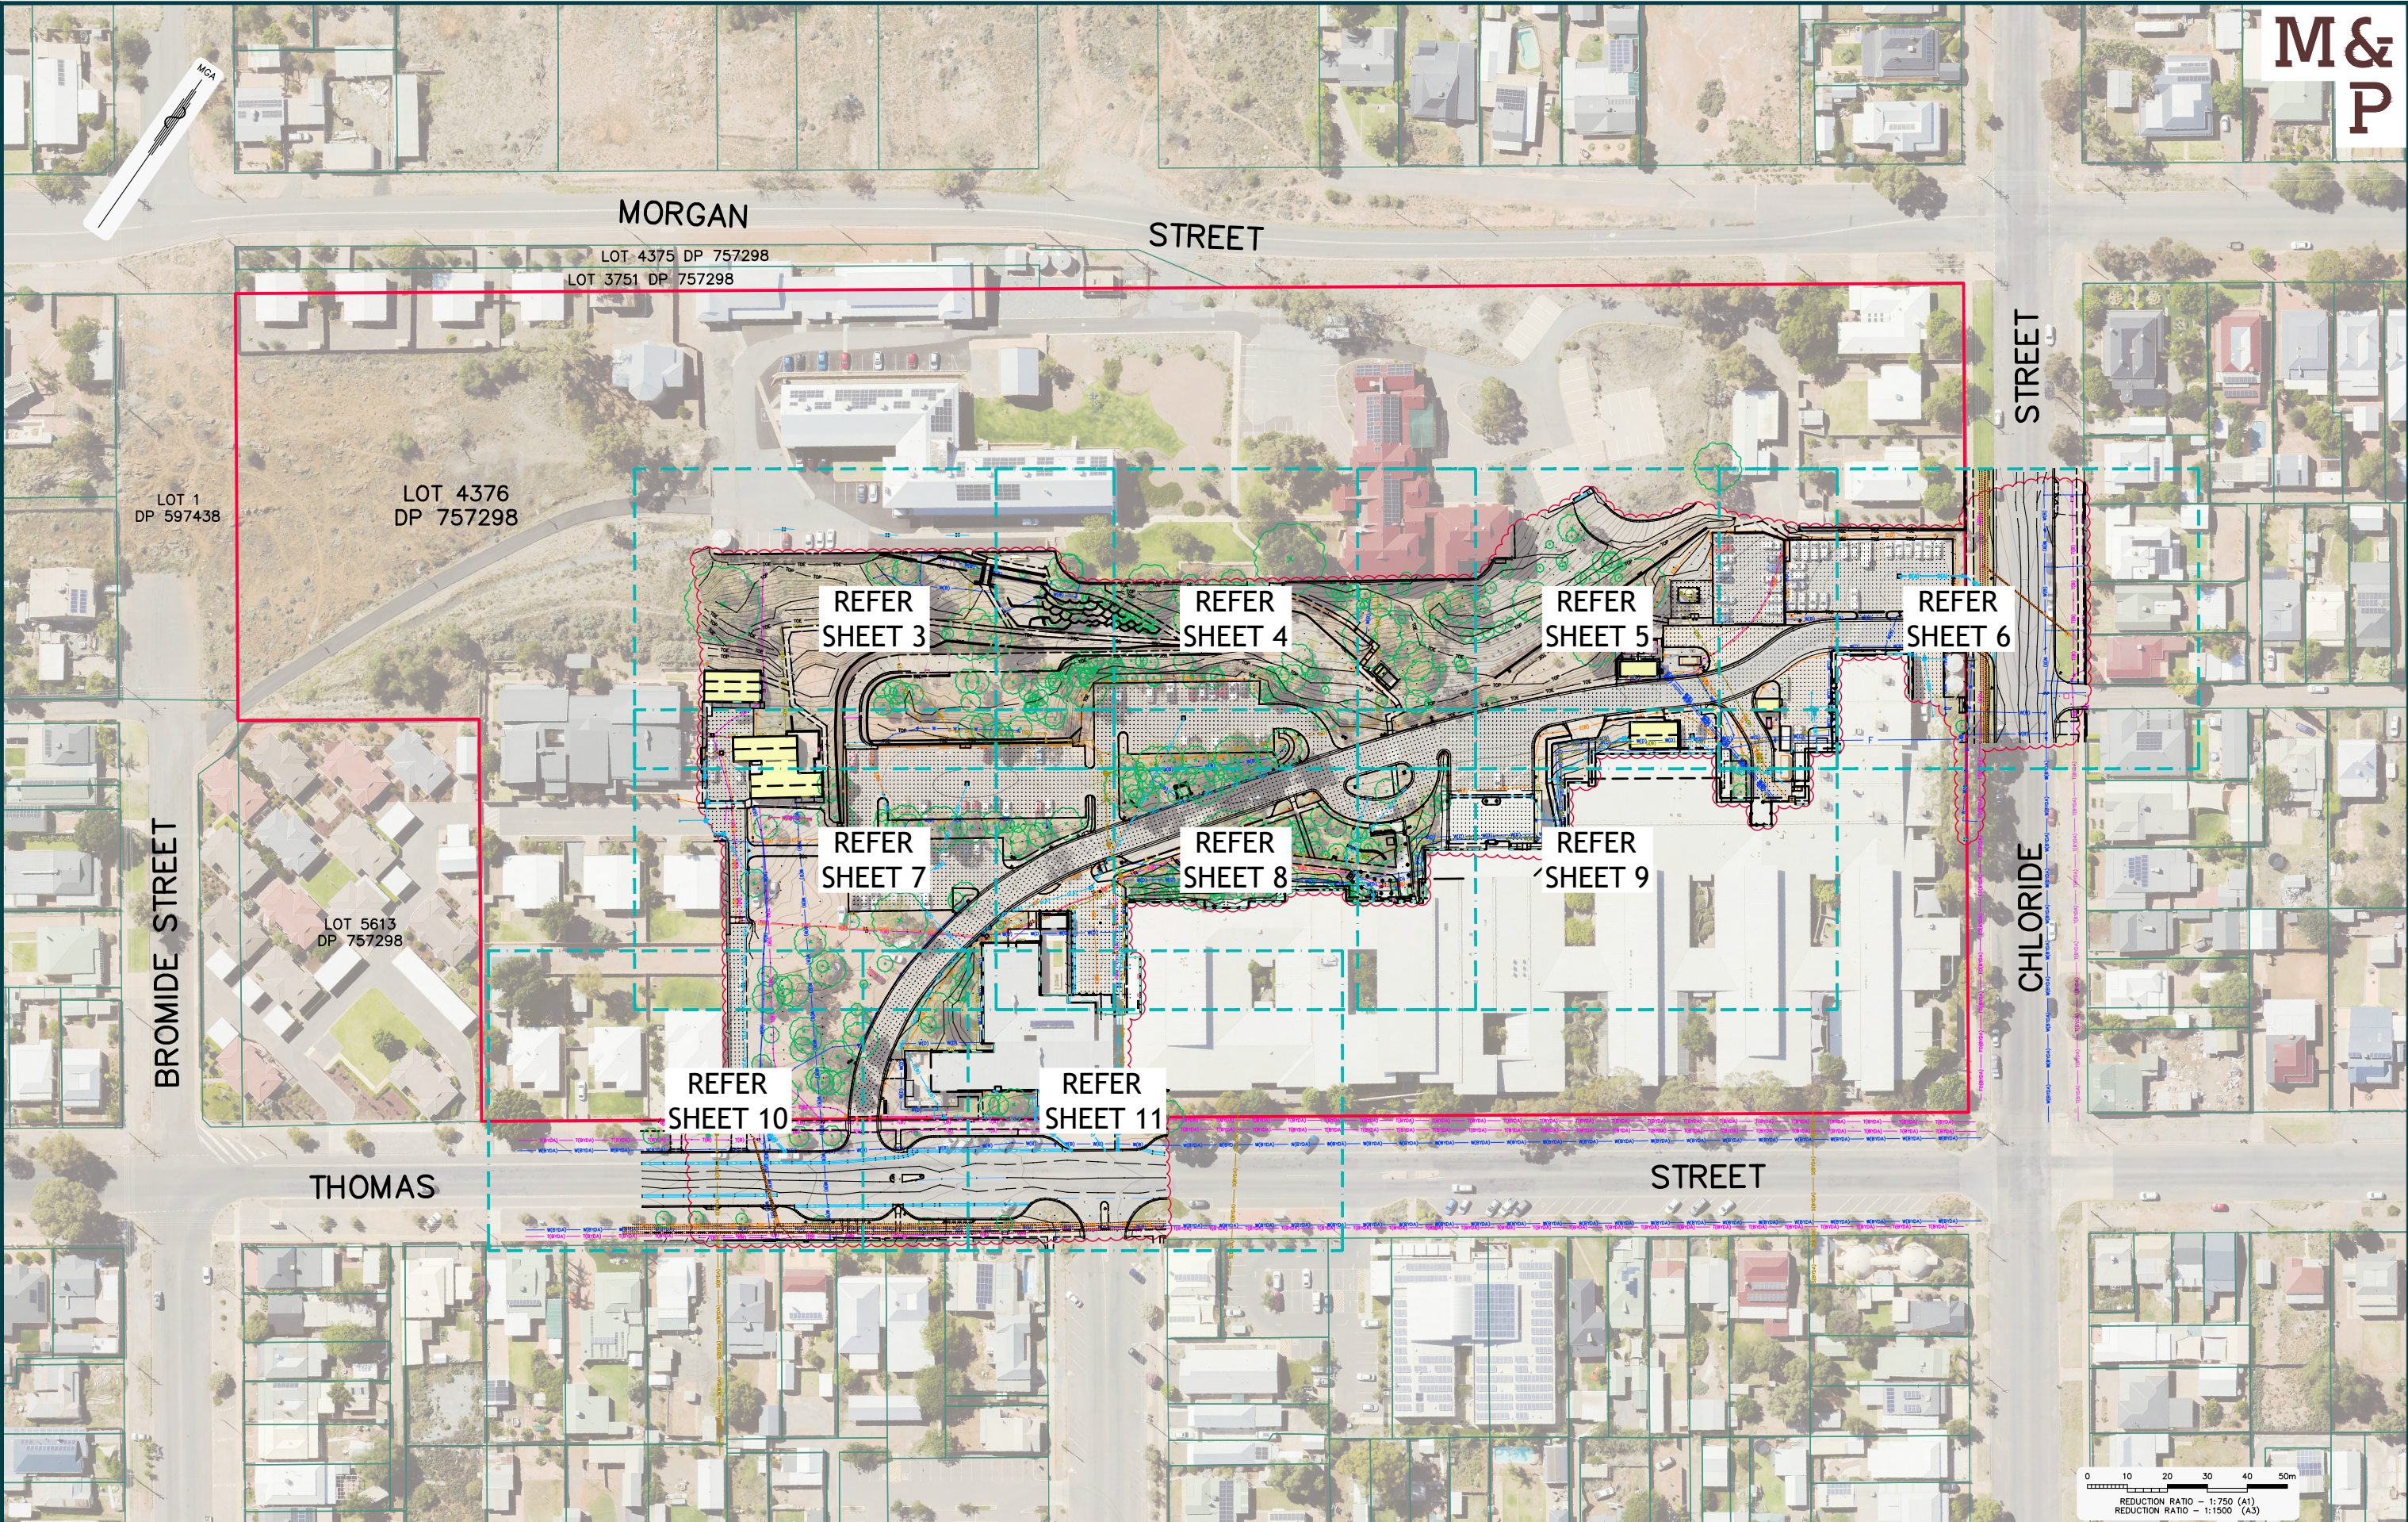

REVISIONS	
-----------	--	--	

Ⓢ DENOTES CONTINUATION UNKNOWN
EOT DENOTES END OF TRACE

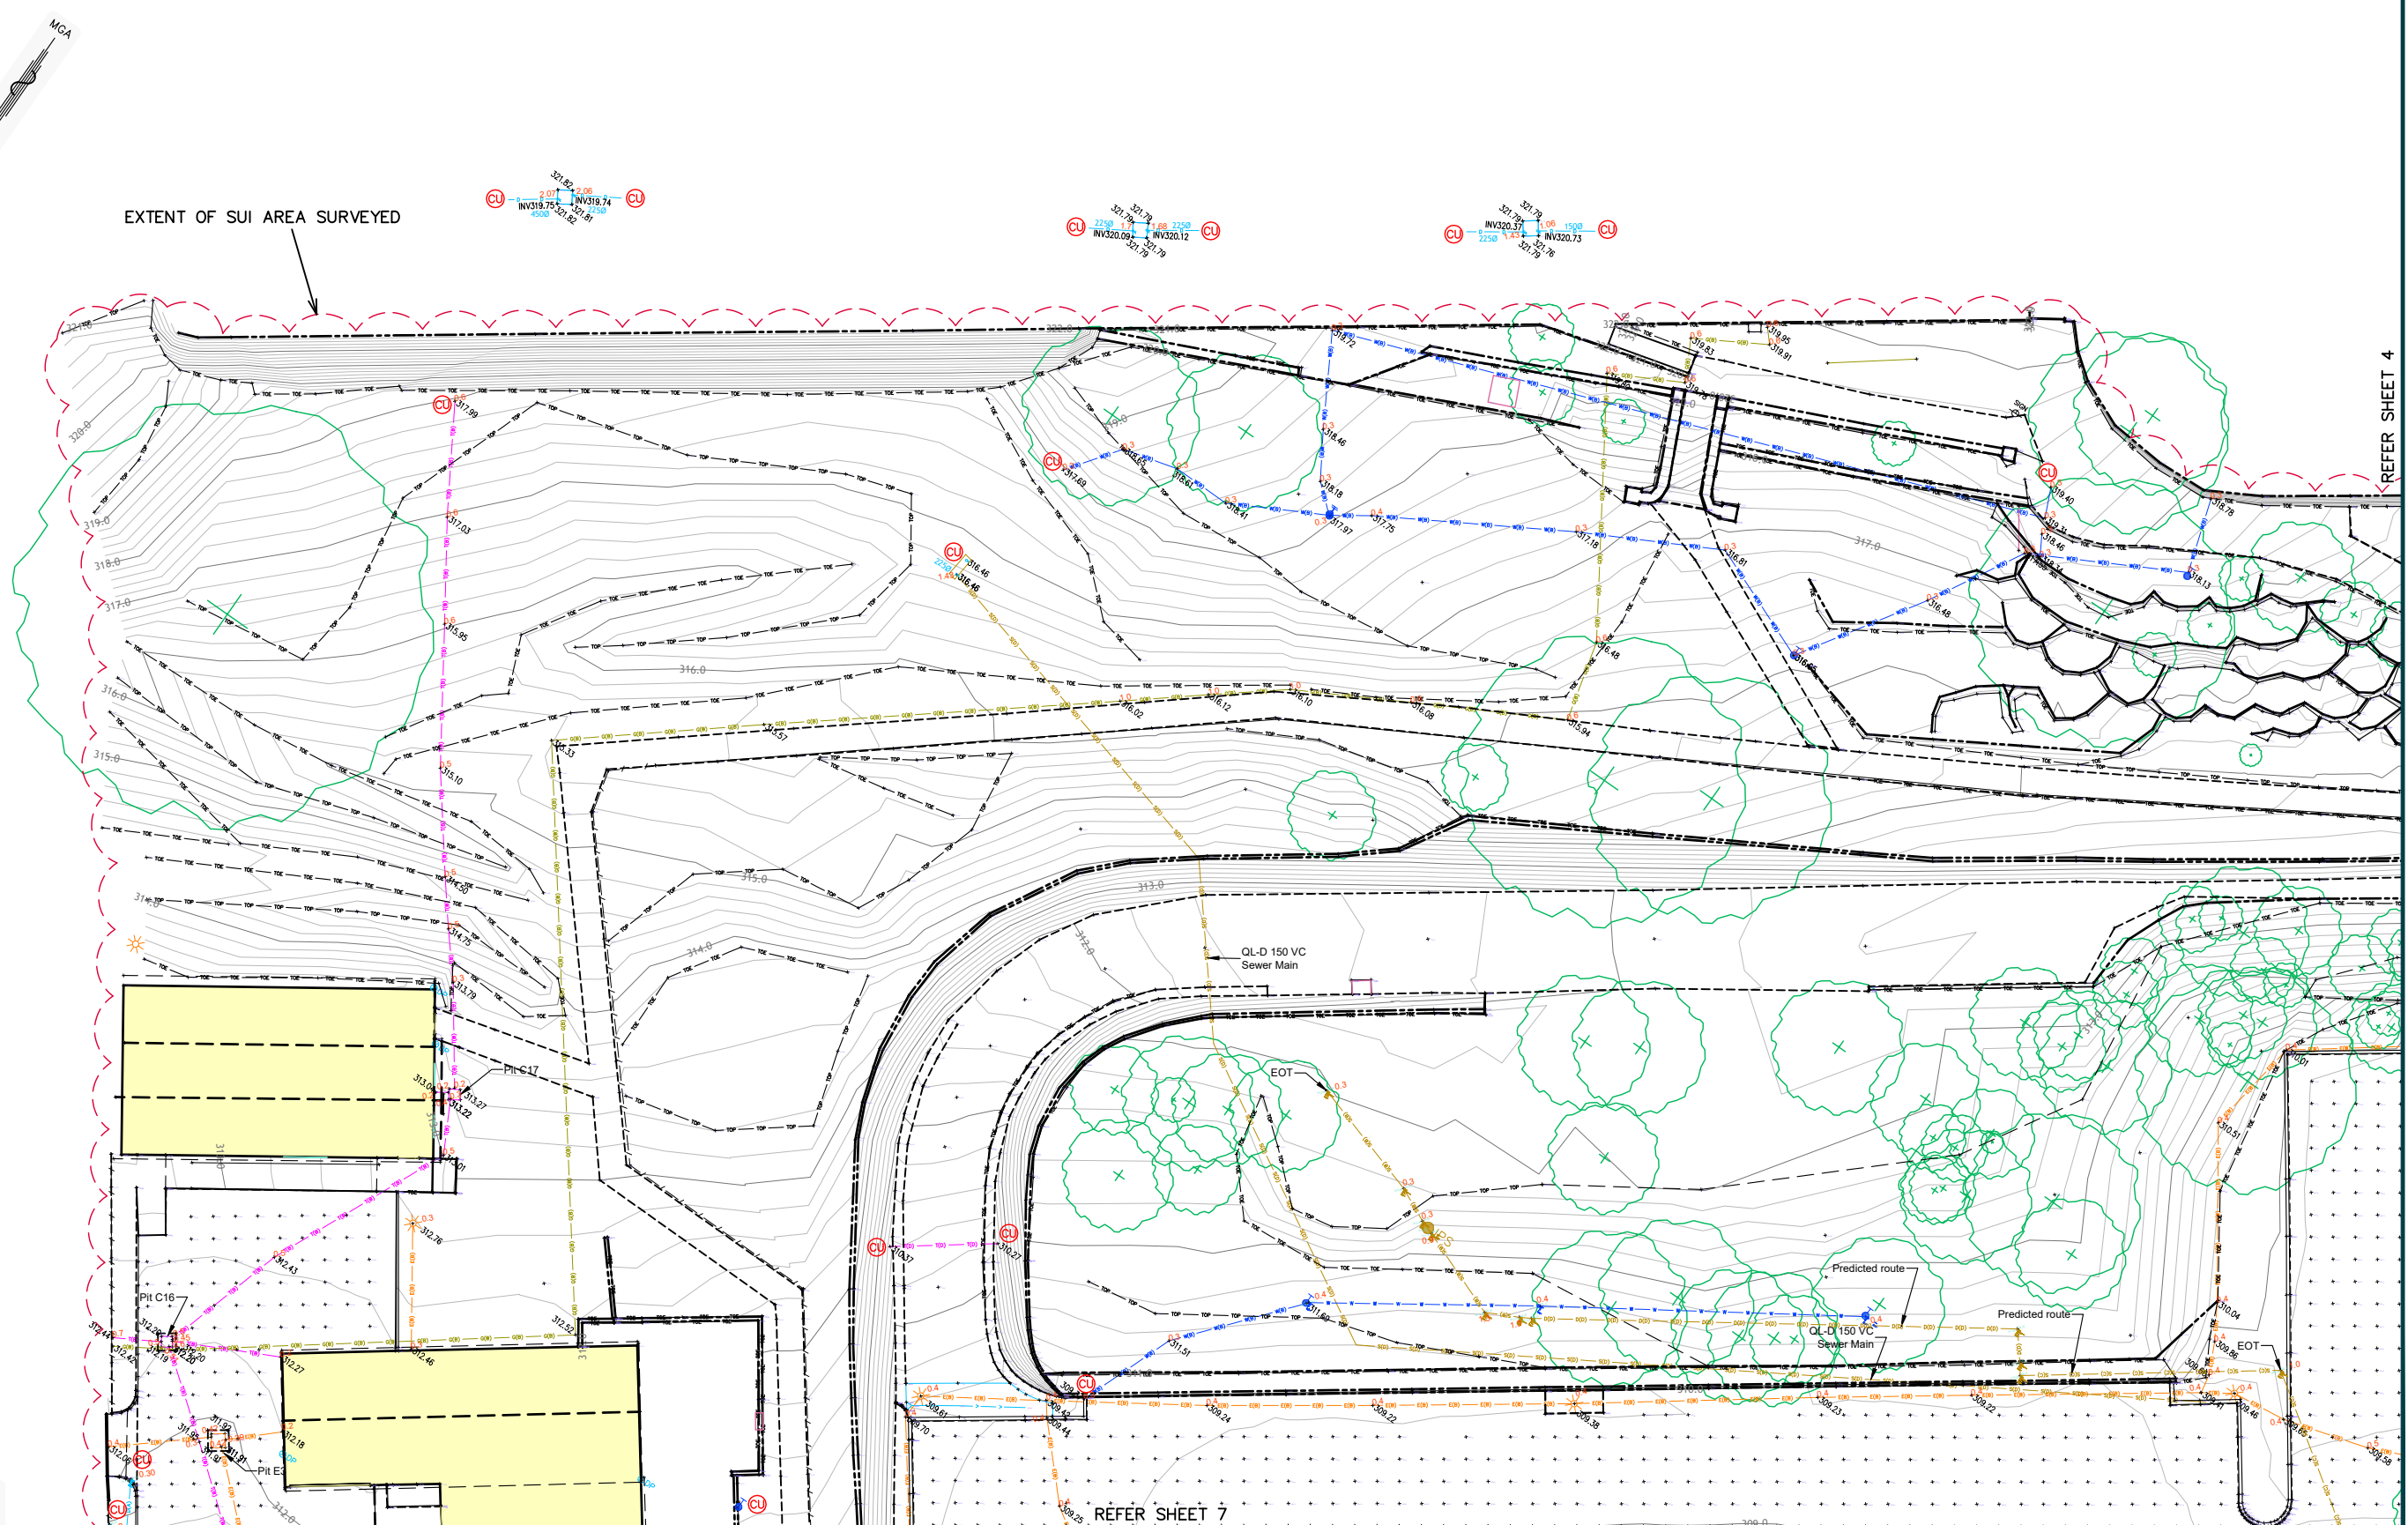

REVISIONS	No	REVISION	SVY	DFT	CHK	DATE
	4	ADDITIONAL SURVEY OF THOMAS AND CHLORIDE STREETS, ADDITIONAL SERVICES ACROSS SITE	PW	MAK	MR	07/02/23
	3	PIPE DIAMETERS, PIPE TYPES & EXTENT OF SUI ADDED	PW	MAK	MR	09/12/22
	2	SCANNED DETAIL SURVEY, CONTOURS & TREES ADDED	PW	MAK	MR	06/12/22
	1	ISSUE TO CLIENT AS DRAFT (SERVICES ONLY)	PW	MAK	MR	02/12/22

COPYRIGHT NOTICE
THIS DOCUMENT REMAINS THE PROPERTY OF MONTEATH & POWYS PTY LTD. Ⓢ

CONDITIONS OF USE.
THIS DOCUMENT MAY ONLY BE USED BY THE CLIENT FOR THE PURPOSE FOR WHICH IT WAS COMMISSIONED. USE OF THE DOCUMENT FOR ANY OTHER PURPOSE IS NOT PERMITTED UNLESS PRIOR WRITTEN APPROVAL HAS BEEN OBTAINED FROM MONTEATH & POWYS PTY LTD.

Monteath & Powys

PLANNING PROJECT MANAGEMENT SURVEYING 3D SPATIAL


monteathpowys.com.au
P (02) 4926 1388

NEWCASTLE SYDNEY GUNNDAH MUSWELLBROOK


NEWCASTLE PS 559134 EPS 789938 QHS 789944

Surveyed	Drafted	Checked	Client	HEALTH INFRASTRUCTURE		Sheet No.
PW	MAK	MR				3 / 11
REGISTERED SURVEYOR			Title	DETAIL SURVEY OF LOT 4376 DP 757298 No.176 THOMAS STREET, BROKEN HILL		Revision
@A1 : 1:150 @A3 : 1:300 DO NOT SCALE			A1	CAD File: 220418A_04 Ref No: 22/0418 Date: 24/11/2022		4

CU DENOTES CONTINUATION UNKNOWN
EOT DENOTES END OF TRACE

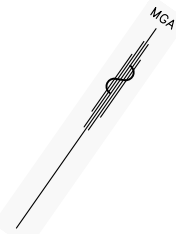

EXTENT OF SUI AREA SURVEYED

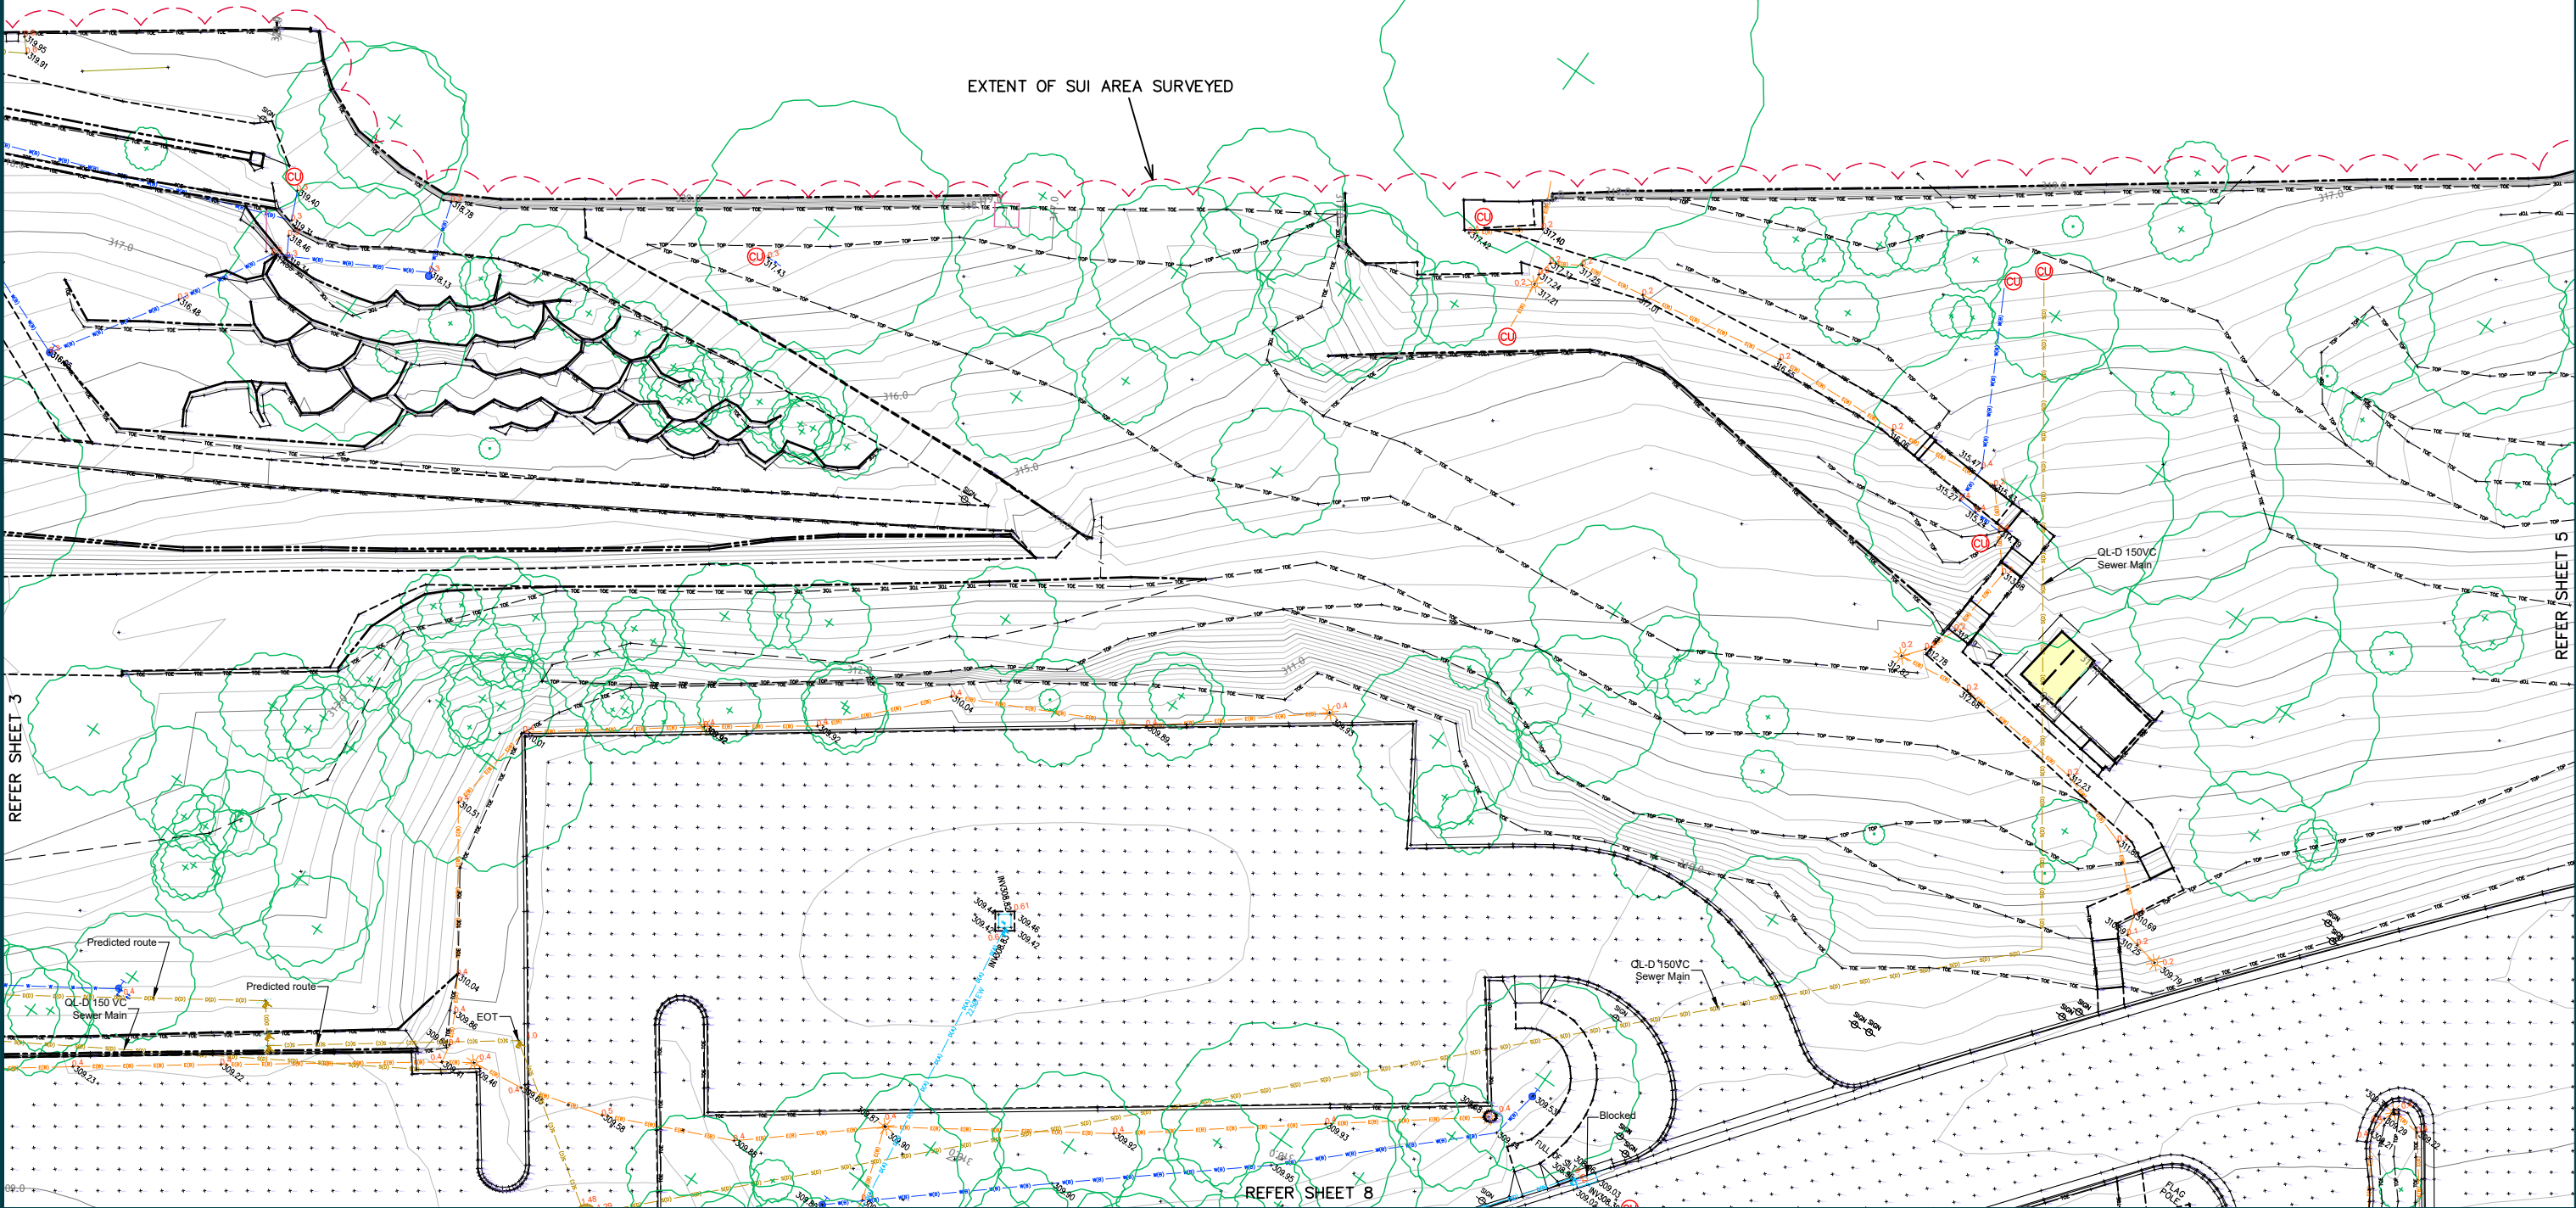

REVISIONS						
	4	ADDITIONAL SURVEY OF THOMAS AND CHLORIDE STREETS, ADDITIONAL SERVICES ACROSS SITE	PW	MAK	MR	07/02/23
	3	PIPE DIAMETERS, PIPE TYPES & EXTENT OF SUI ADDED	PW	MAK	MR	09/12/22
	2	SCANNED DETAIL SURVEY, CONTOURS & TREES ADDED	PW	MAK	MR	06/12/22
	1	ISSUE TO CLIENT AS DRAFT (SERVICES ONLY)	PW	MAK	MR	02/12/22
	No	REVISION	SVY	DFT	CHK	DATE

PW	MAK	MR	07/02/23	COPYRIGHT NOTICE THIS DOCUMENT REMAINS THE PROPERTY OF MONTEATH & POWYS PTY LTD. (C) CONDITIONS OF USE. THIS DOCUMENT MAY ONLY BE USED BY THE CLIENT FOR THE PURPOSE FOR WHICH IT WAS COMMISSIONED. USE OF THE DOCUMENT FOR ANY OTHER PURPOSE IS NOT PERMITTED UNLESS PRIOR WRITTEN APPROVAL HAS BEEN OBTAINED FROM MONTEATH & POWYS PTY LTD.
			09/12/22	
			06/12/22	
			02/12/22	



PLANNING PROJECT MANAGEMENT SURVEYING 3D SPATIAL

monteathpowys.com.au
P (02) 4926 1388



NEWCASTLE SYDNEY GUNNDAH MUSWELLBROOK

Surveyed	Drafted	Checked	Client				Sheet No.
PW	MAK	MR	HEALTH INFRASTRUCTURE				4 / 11
REGISTERED SURVEYOR			Title				
@A1 : 1:150 @A3 : 1:300		Original Size	DETAIL SURVEY OF LOT 4376 DP 757298 No. 176 THOMAS STREET, BROKEN HILL				Revision
DO NOT SCALE			A1				4
			CAD File: 220418A_04	Ref No: 22/0418	Date: 24/11/2022		


Ⓢ DENOTES CONTINUATION UNKNOWN
EOT DENOTES END OF TRACE


0 2 4 6 8 10m
REDUCTION RATIO - 1:150 (A1)
REDUCTION RATIO - 1:300 (A3)

M&P



EXTENT OF SUI AREA SURVEYED

REFER SHEET 6

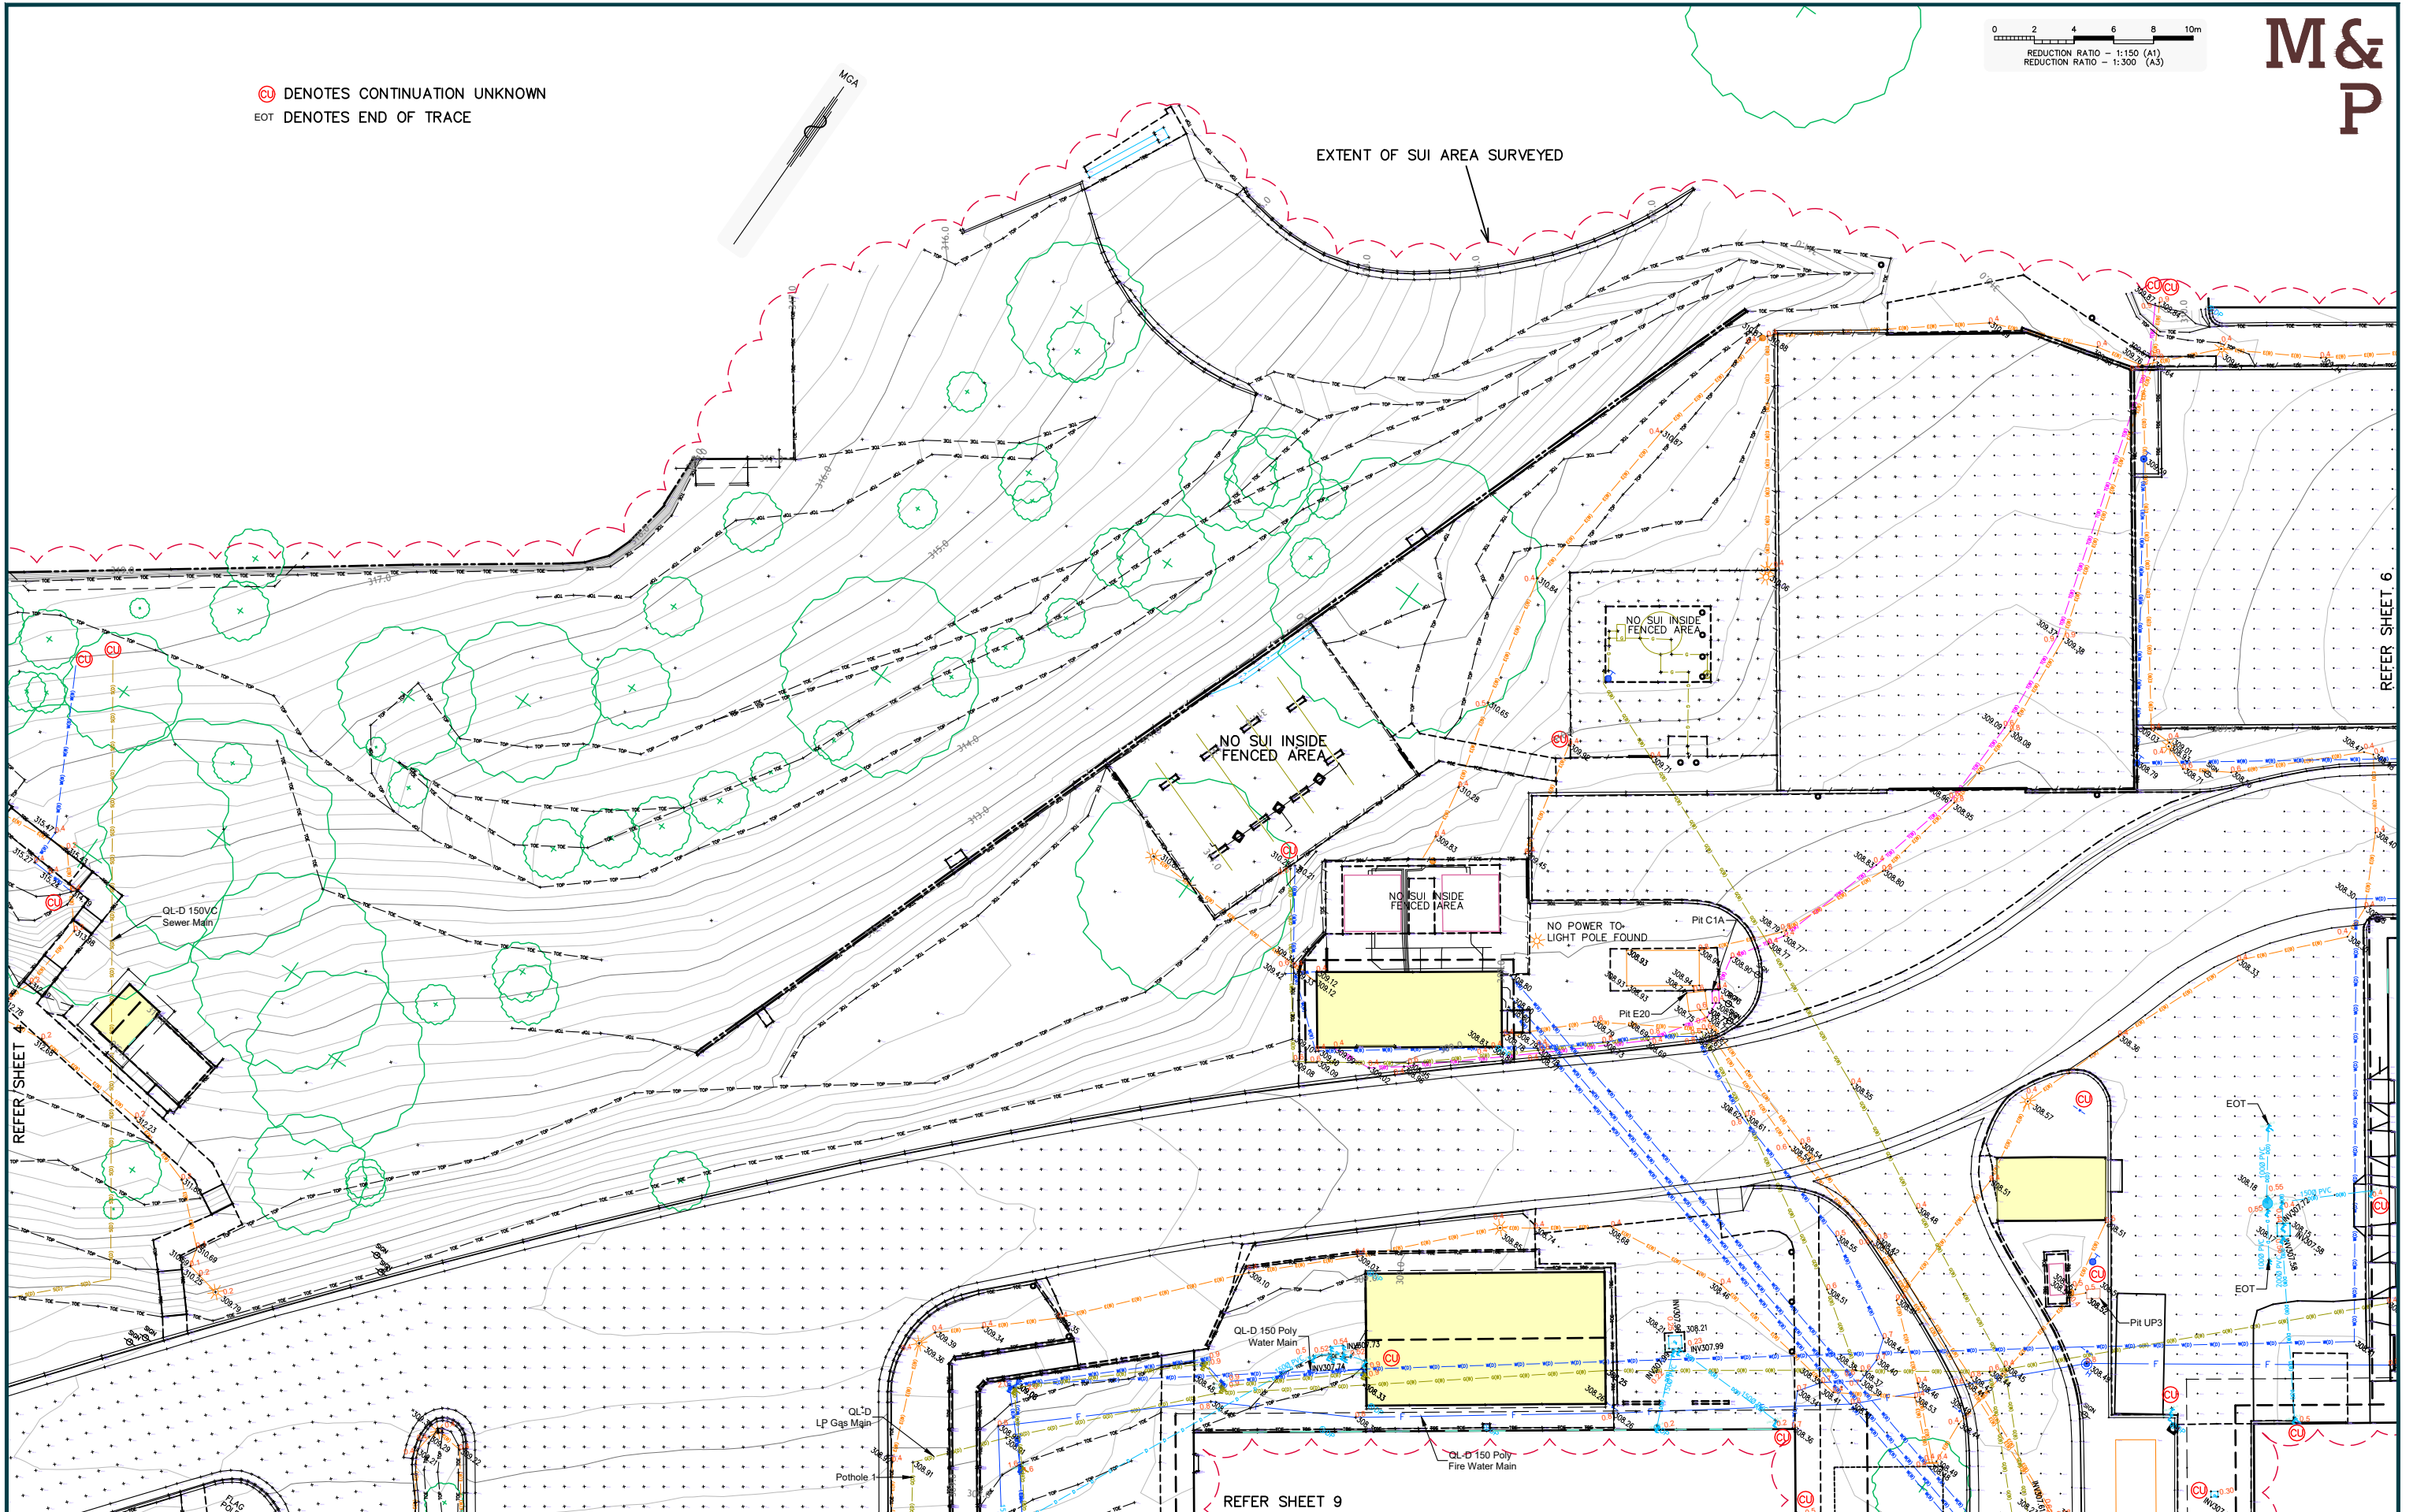


 REVISIONS	4	ADDITIONAL SURVEY OF THOMAS AND CHLORIDE STREETS, ADDITIONAL SERVICES ACROSS SITE			PW	MAK	MR	07/02/23	COPYRIGHT NOTICE THIS DOCUMENT REMAINS THE PROPERTY OF MONTEATH & POWYS PTY LTD.  CONDITIONS OF USE. THIS DOCUMENT MAY ONLY BE USED BY THE CLIENT FOR THE PURPOSE FOR WHICH IT WAS COMMISSIONED. USE OF THE DOCUMENT FOR ANY OTHER PURPOSE IS NOT PERMITTED UNLESS PRIOR WRITTEN APPROVAL HAS BEEN OBTAINED FROM MONTEATH & POWYS PTY LTD.	 Monteath & Powys NEWCASTLE SYDNEY GUNNDAH MUSWELLBROOK PLANNING PROJECT MANAGEMENT SURVEYING 3D SPATIAL  NEWCASTLE PS 559134 EPS 799338 CHS 709944	Surveyed PW	Drafted MAK	Checked MR	Client HEALTH INFRASTRUCTURE	Sheet No. 5 / 11
	3	PIPE DIAMETERS, PIPE TYPES & EXTENT OF SUI ADDED			PW	MAK	MR	09/12/22			Title DETAIL SURVEY OF LOT 4376 DP 757298	Revision 4			
	2	SCANNED DETAIL SURVEY, CONTOURS & TREES ADDED			PW	MAK	MR	06/12/22			REGISTERED SURVEYOR @A1 : 1:150 @A3 : 1:300				
	1	ISSUE TO CLIENT AS DRAFT (SERVICES ONLY)			PW	MAK	MR	02/12/22			Original Size A1				
	No	REVISION			SVY	DFT	CHK	DATE			DO NOT SCALE	CAD File: 220418A_04	Ref No: 22/0418	Date: 24/11/2022	

Ⓢ DENOTES CONTINUATION UNKNOWN
EOT DENOTES END OF TRACE
UTL DENOTES UNABLE TO LIFT

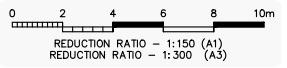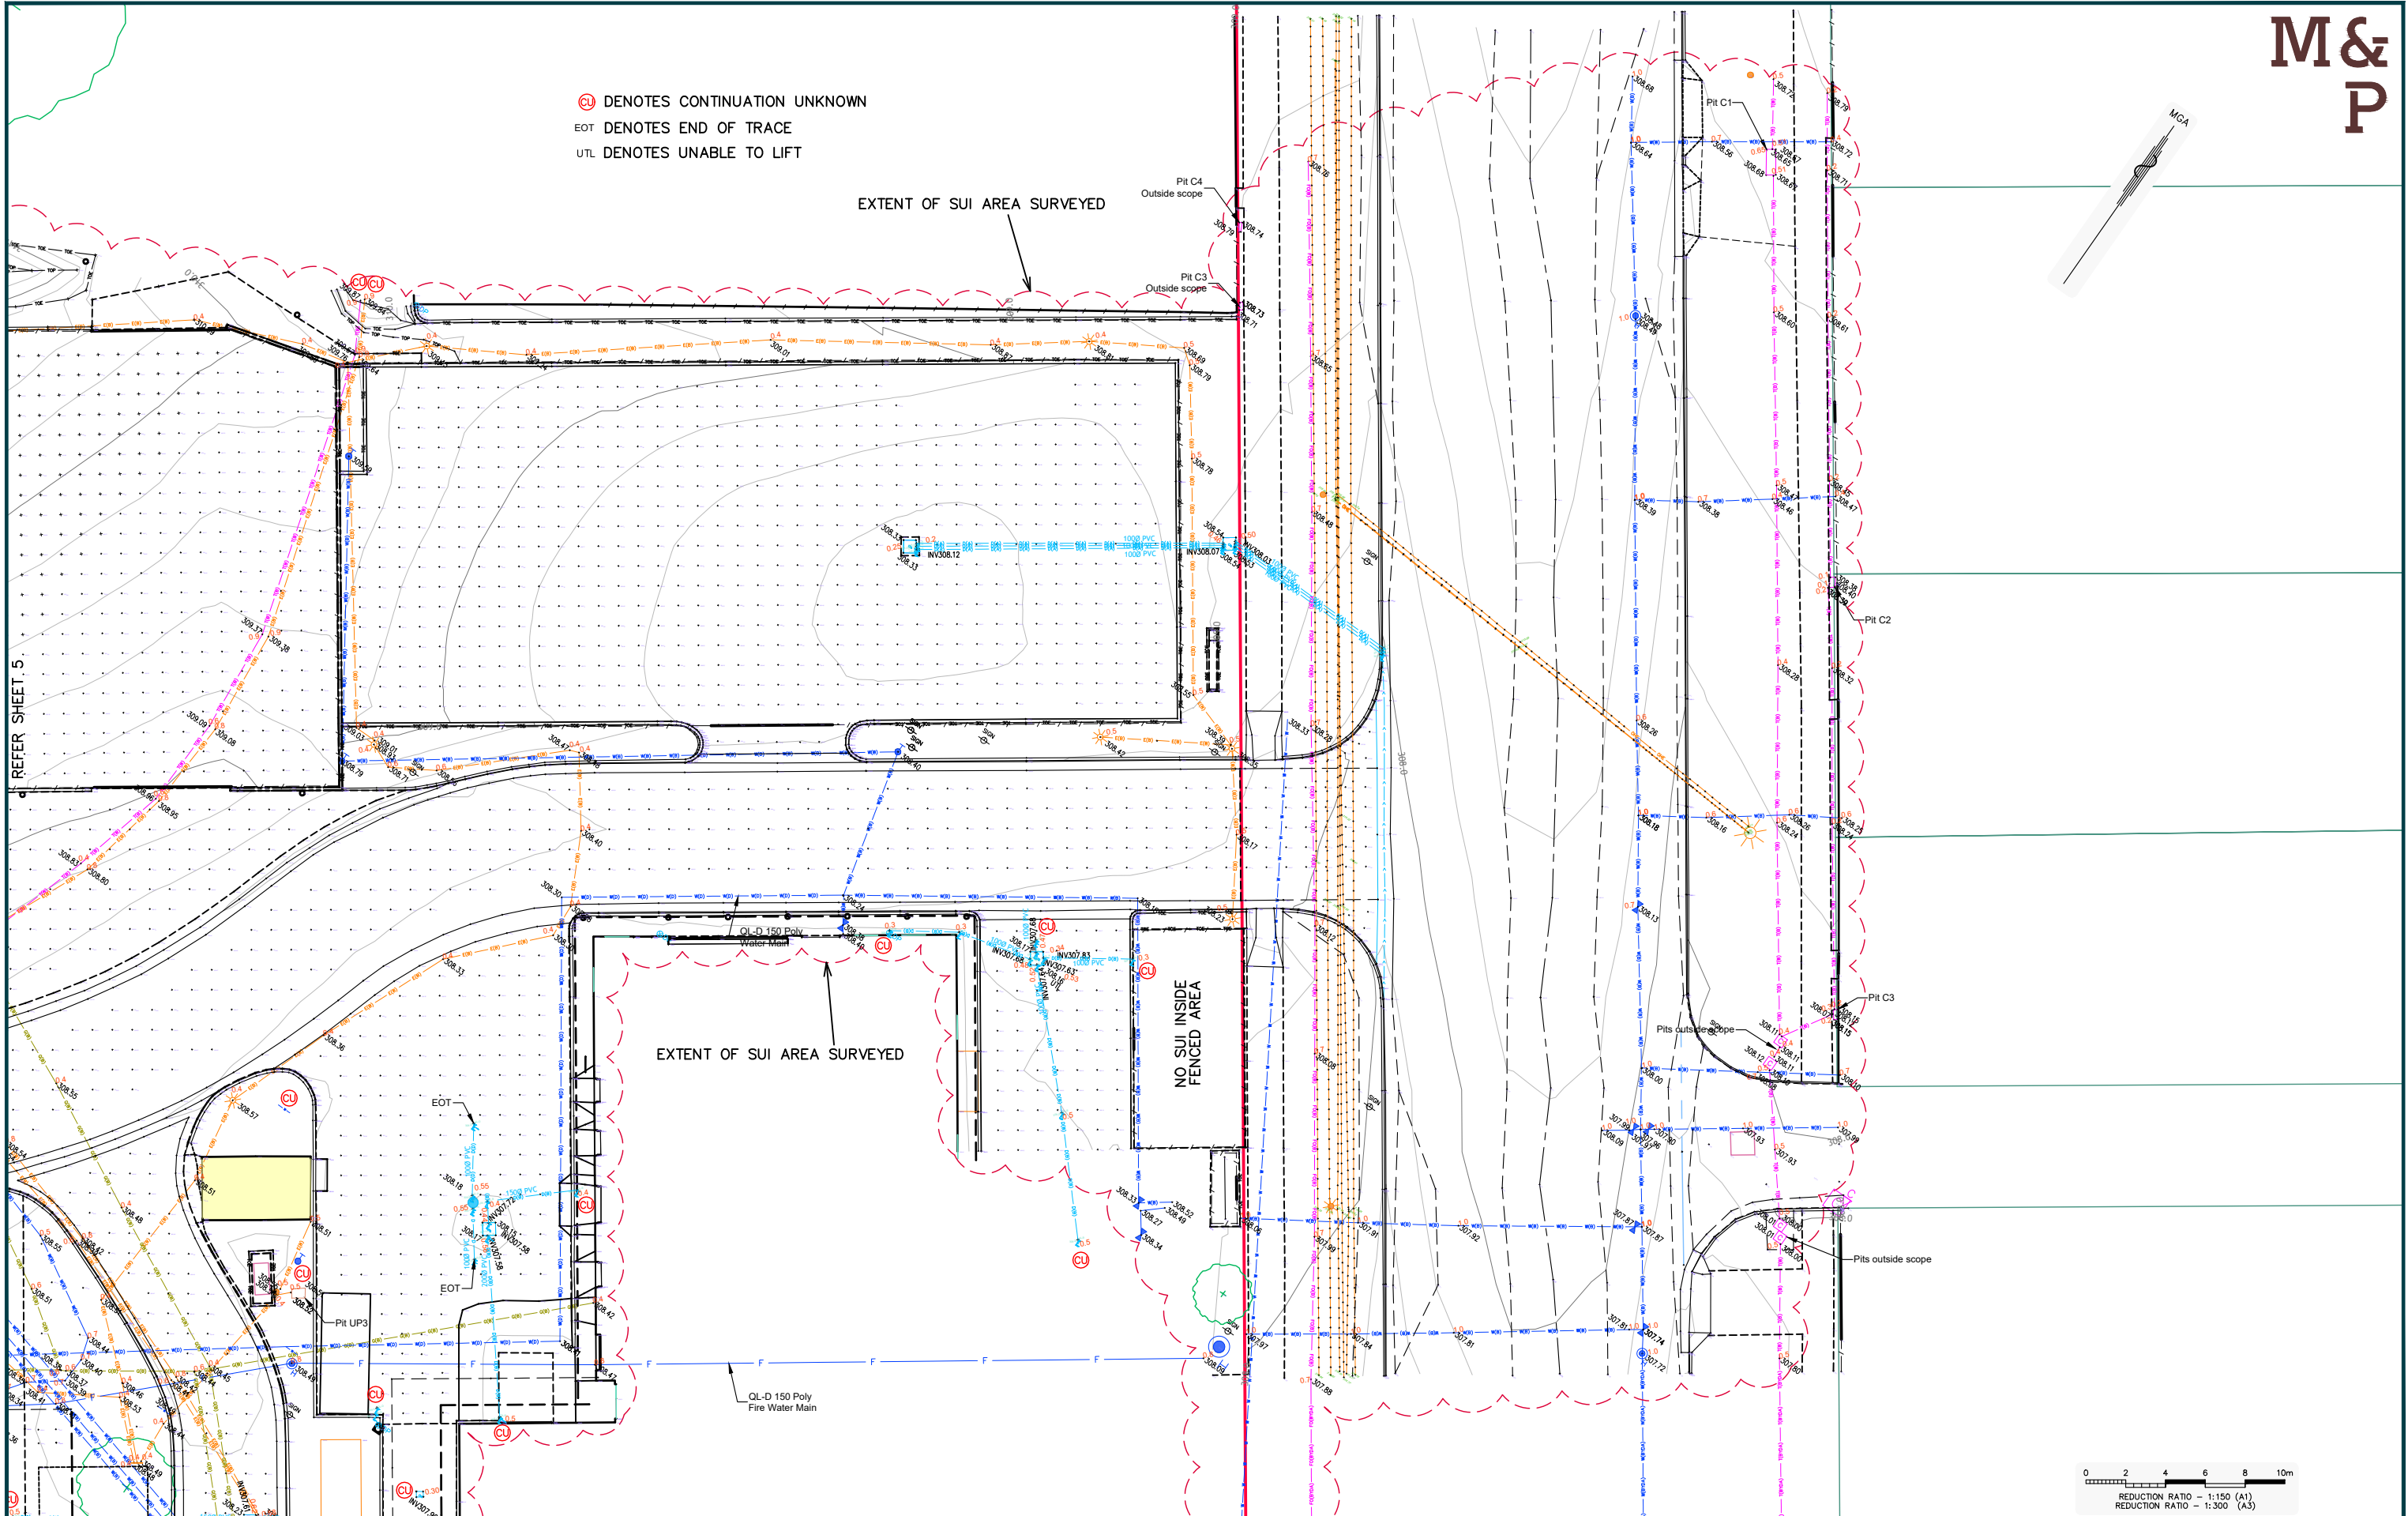

REVISIONS	4	ADDITIONAL SURVEY OF THOMAS AND CHLORIDE STREETS, ADDITIONAL SERVICES ACROSS SITE				PW	MAK	MR	07/02/23	COPYRIGHT NOTICE THIS DOCUMENT REMAINS THE PROPERTY OF MONTEATH & POWYS PTY LTD. © CONDITIONS OF USE. THIS DOCUMENT MAY ONLY BE USED BY THE CLIENT FOR THE PURPOSE FOR WHICH IT WAS COMMISSIONED. USE OF THE DOCUMENT FOR ANY OTHER PURPOSE IS NOT PERMITTED UNLESS PRIOR WRITTEN APPROVAL HAS BEEN OBTAINED FROM MONTEATH & POWYS PTY LTD.	M&P Monteath & Powys PLANNING PROJECT MANAGEMENT SURVEYING 3D SPATIAL monteathpowys.com.au P (02) 4926 1388 NSW 09001 Professional Management NSW 14001 Professional Management NSW 65001 Professional Health and Safety Management NEWCASTLE PS 55962H EMIS 70993H QHS 70994H NEWCASTLE SYDNEY GUNNDAH MUSWELLBROOK	Surveyed	Drafted	Checked	Client				Sheet No.	
	3	PIPE DIAMETERS, PIPE TYPES & EXTENT OF SUI ADDED				PW	MAK	MR	09/12/22			HEALTH INFRASTRUCTURE				6 / 11				
	2	SCANNED DETAIL SURVEY, CONTOURS & TREES ADDED				PW	MAK	MR	06/12/22			Title				Revision				
	1	ISSUE TO CLIENT AS DRAFT (SERVICES ONLY)				PW	MAK	MR	02/12/22			DETAIL SURVEY OF LOT 4376 DP 757298 No.176 THOMAS STREET, BROKEN HILL				4				
	No	REVISION				SVY	DFT	CHK	DATE			CAD File: 220418A_04				Ref No: 22/0418		Date: 24/11/2022		
												DO NOT SCALE				A1				

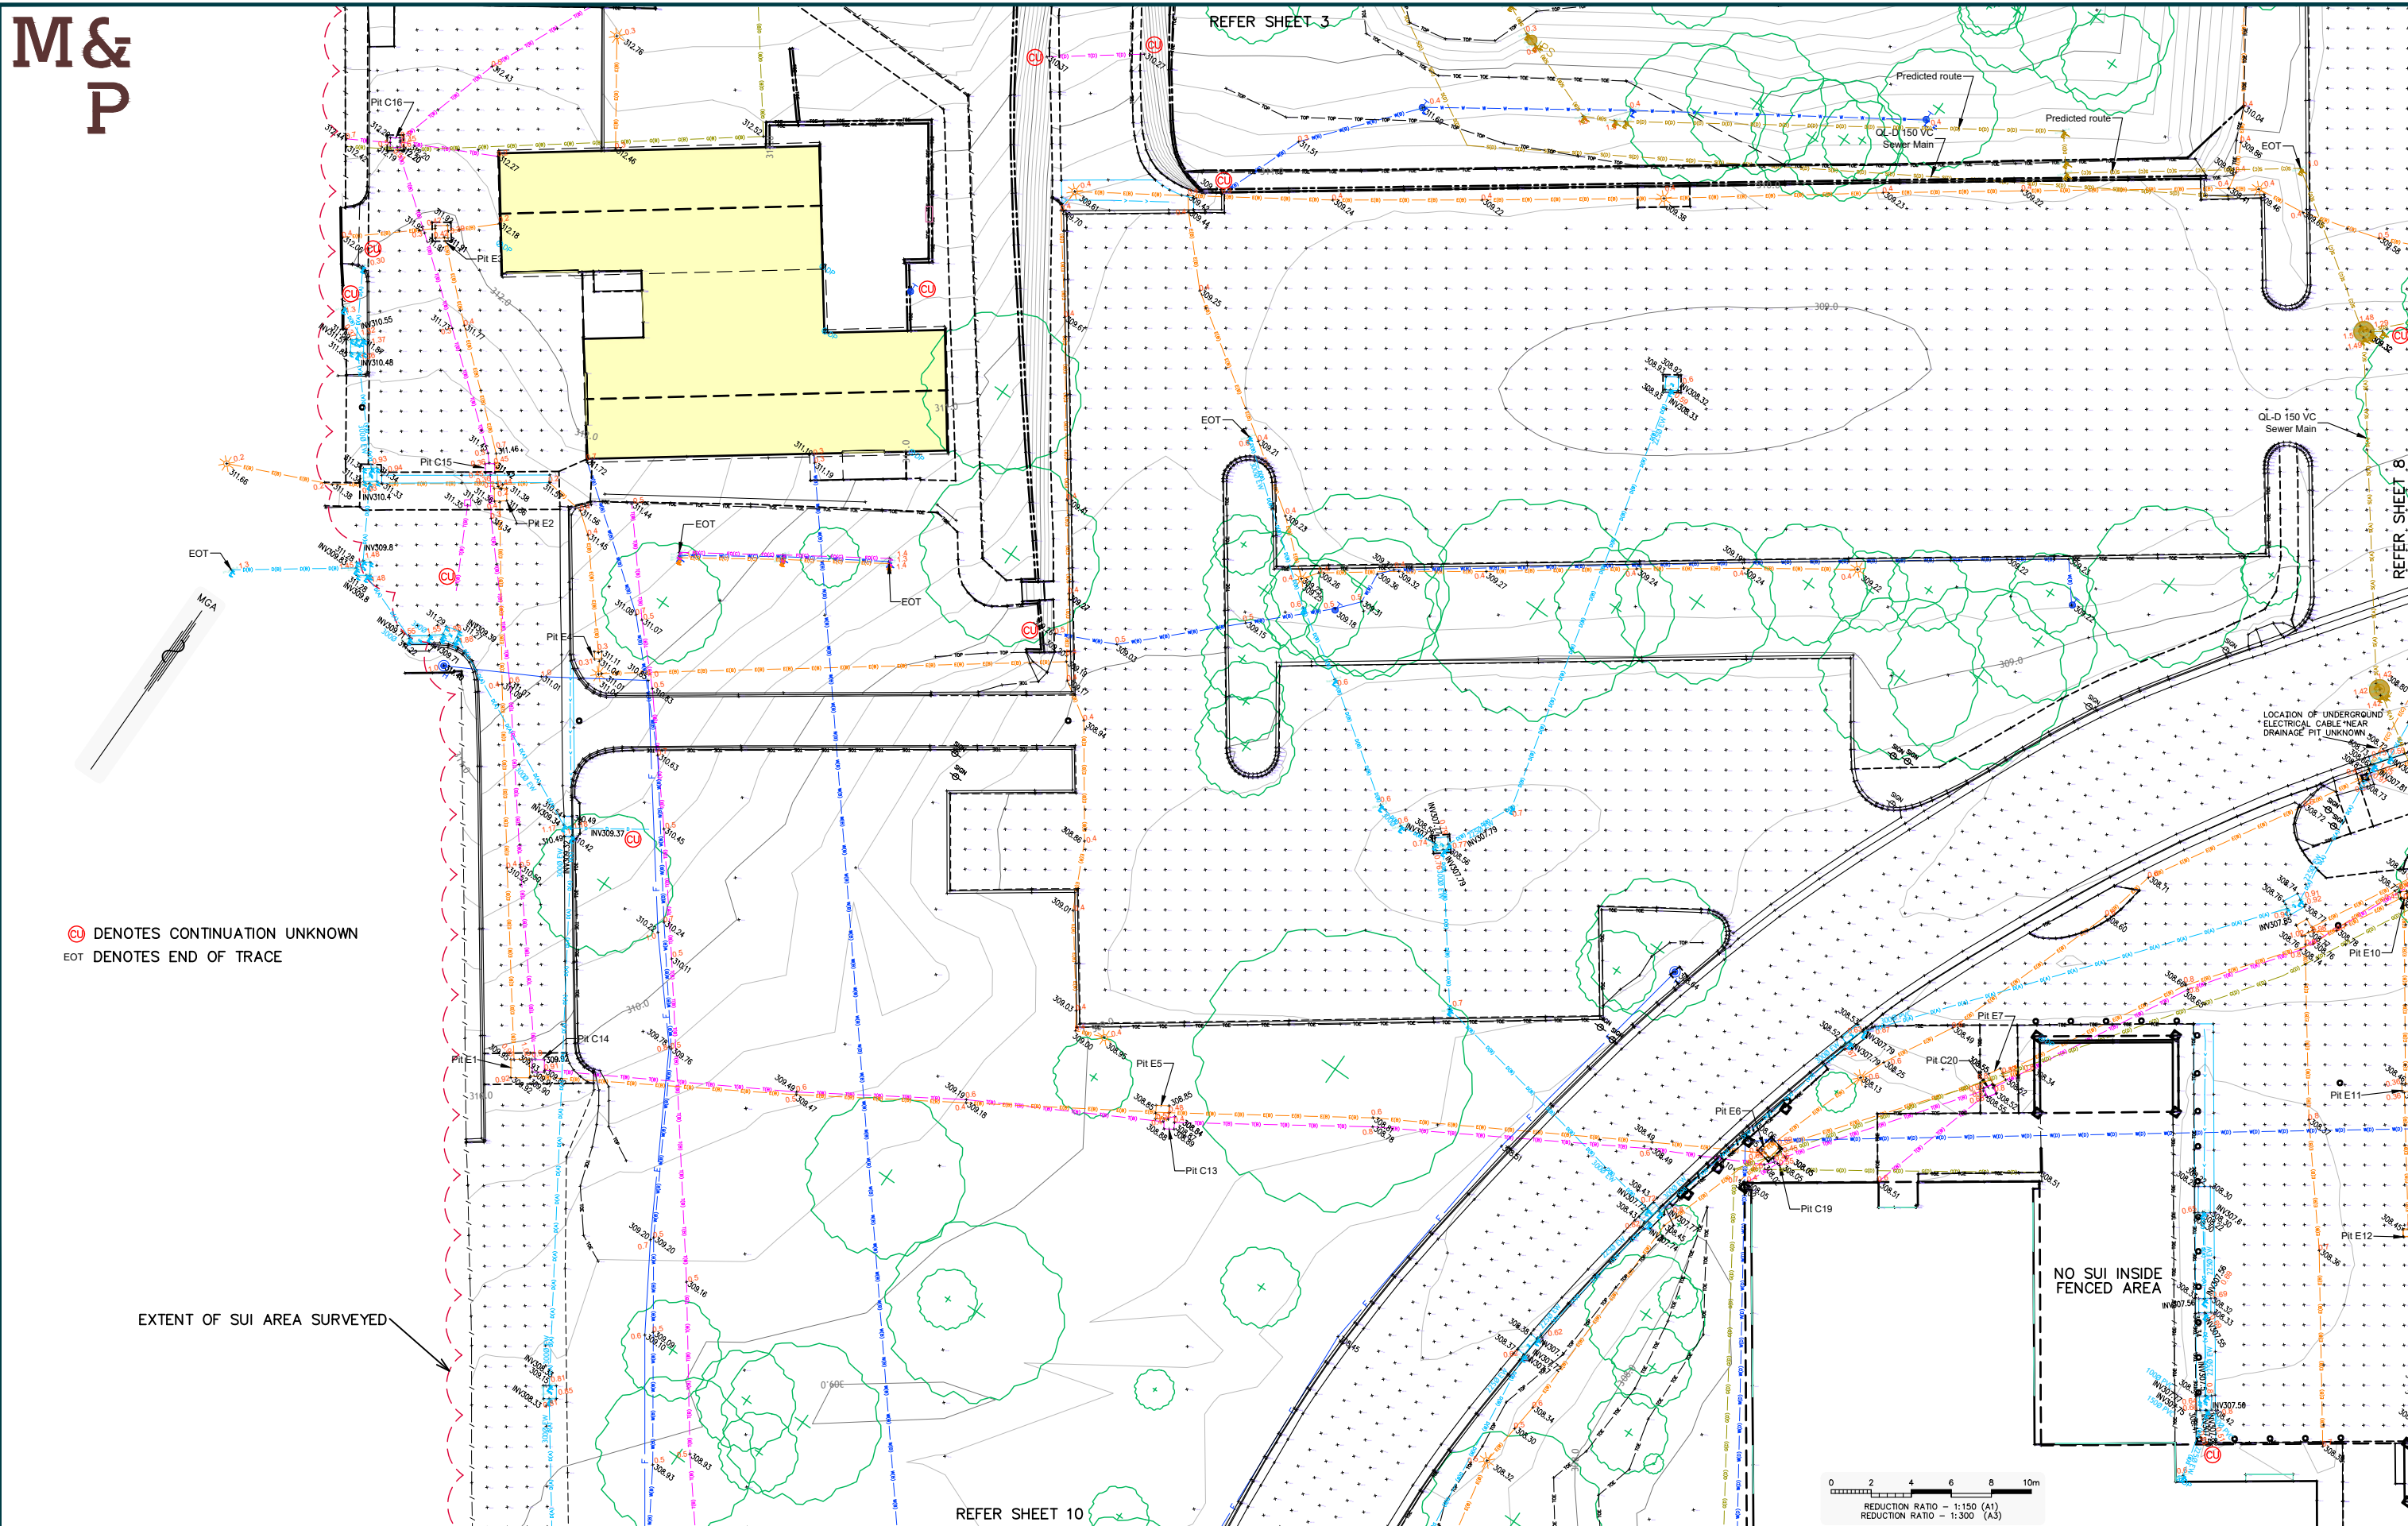

Ⓢ DENOTES CONTINUATION UNKNOWN
EOT DENOTES END OF TRACE

EXTENT OF SUI AREA SURVEYED

REVISIONS	No	REVISION	SVY	DFT	CHK	DATE
	4	ADDITIONAL SURVEY OF THOMAS AND CHLORIDE STREETS, ADDITIONAL SERVICES ACROSS SITE	PW	MAK	MR	07/02/23
	3	PIPE DIAMETERS, PIPE TYPES & EXTENT OF SUI ADDED	PW	MAK	MR	09/12/22
	2	SCANNED DETAIL SURVEY, CONTOURS & TREES ADDED	PW	MAK	MR	06/12/22
	1	ISSUE TO CLIENT AS DRAFT (SERVICES ONLY)	PW	MAK	MR	02/12/22

COPYRIGHT NOTICE
THIS DOCUMENT REMAINS THE PROPERTY OF MONTEATH & POWYS PTY LTD. ©

CONDITIONS OF USE.
THIS DOCUMENT MAY ONLY BE USED BY THE CLIENT FOR THE PURPOSE FOR WHICH IT WAS COMMISSIONED. USE OF THE DOCUMENT FOR ANY OTHER PURPOSE IS NOT PERMITTED UNLESS PRIOR WRITTEN APPROVAL HAS BEEN OBTAINED FROM MONTEATH & POWYS PTY LTD.

Monteath & Powys

NEWCASTLE SYDNEY GUNNDAH MUSWELLBROOK


PLANNING PROJECT MANAGEMENT SURVEYING 3D SPATIAL

monteathpowys.com.au
P (02) 4926 1388


Surveyed	Drafted	Checked	Client	HEALTH INFRASTRUCTURE		Sheet No.
PW	MAK	MR		DETAIL SURVEY OF LOT 4376 DP 757298		7/11
REGISTERED SURVEYOR			No.176 THOMAS STREET, BROKEN HILL		Revision	4
DO NOT SCALE			CAD File: 220418A_04		Date: 24/11/2022	



REVISIONS	4	ADDITIONAL SURVEY OF THOMAS AND CHLORIDE STREETS, ADDITIONAL SERVICES ACROSS SITE				PW	MAK	MR	07/02/23	COPYRIGHT NOTICE THIS DOCUMENT REMAINS THE PROPERTY OF MONTEATH & POWYS PTY LTD. ©	M & P Monteath & Powys PLANNING PROJECT MANAGEMENT SURVEYING 3D SPATIAL NEWCASTLE SYDNEY GUNNDAH MUSWELLBROOK ISO 9001 Quality Management ISO 14001 Environmental Management ISO 45001 Occupational Health and Safety Management NEWCASTLE PS 559134 EHS 709938 OHS 709944	Surveyed PW	Drafted MAK	Checked MR	Client	HEALTH INFRASTRUCTURE			Sheet No.
	3	PIPE DIAMETERS, PIPE TYPES & EXTENT OF SUI ADDED				PW	MAK	MR	09/12/22			CONDITIONS OF USE: THIS DOCUMENT MAY ONLY BE USED BY THE CLIENT FOR THE PURPOSE FOR WHICH IT WAS COMMISSIONED. USE OF THE DOCUMENT FOR ANY OTHER PURPOSE IS NOT PERMITTED UNLESS PRIOR WRITTEN APPROVAL HAS BEEN OBTAINED FROM MONTEATH & POWYS PTY LTD.	monteathpowys.com.au P (02) 4926 1388		REGISTERED SURVEYOR		Title DETAIL SURVEY OF LOT 4376 DP 757298 No.176 THOMAS STREET, BROKEN HILL	Revision 4	
	2	SCANNED DETAIL SURVEY, CONTOURS & TREES ADDED				PW	MAK	MR	06/12/22				A1		CAD File: 220418A_04	Ref No: 22/0418			Date: 24/11/2022
	1	ISSUE TO CLIENT AS DRAFT (SERVICES ONLY)				PW	MAK	MR	02/12/22				DO NOT SCALE						
	No	REVISION				SVY	DFT	CHK	DATE										

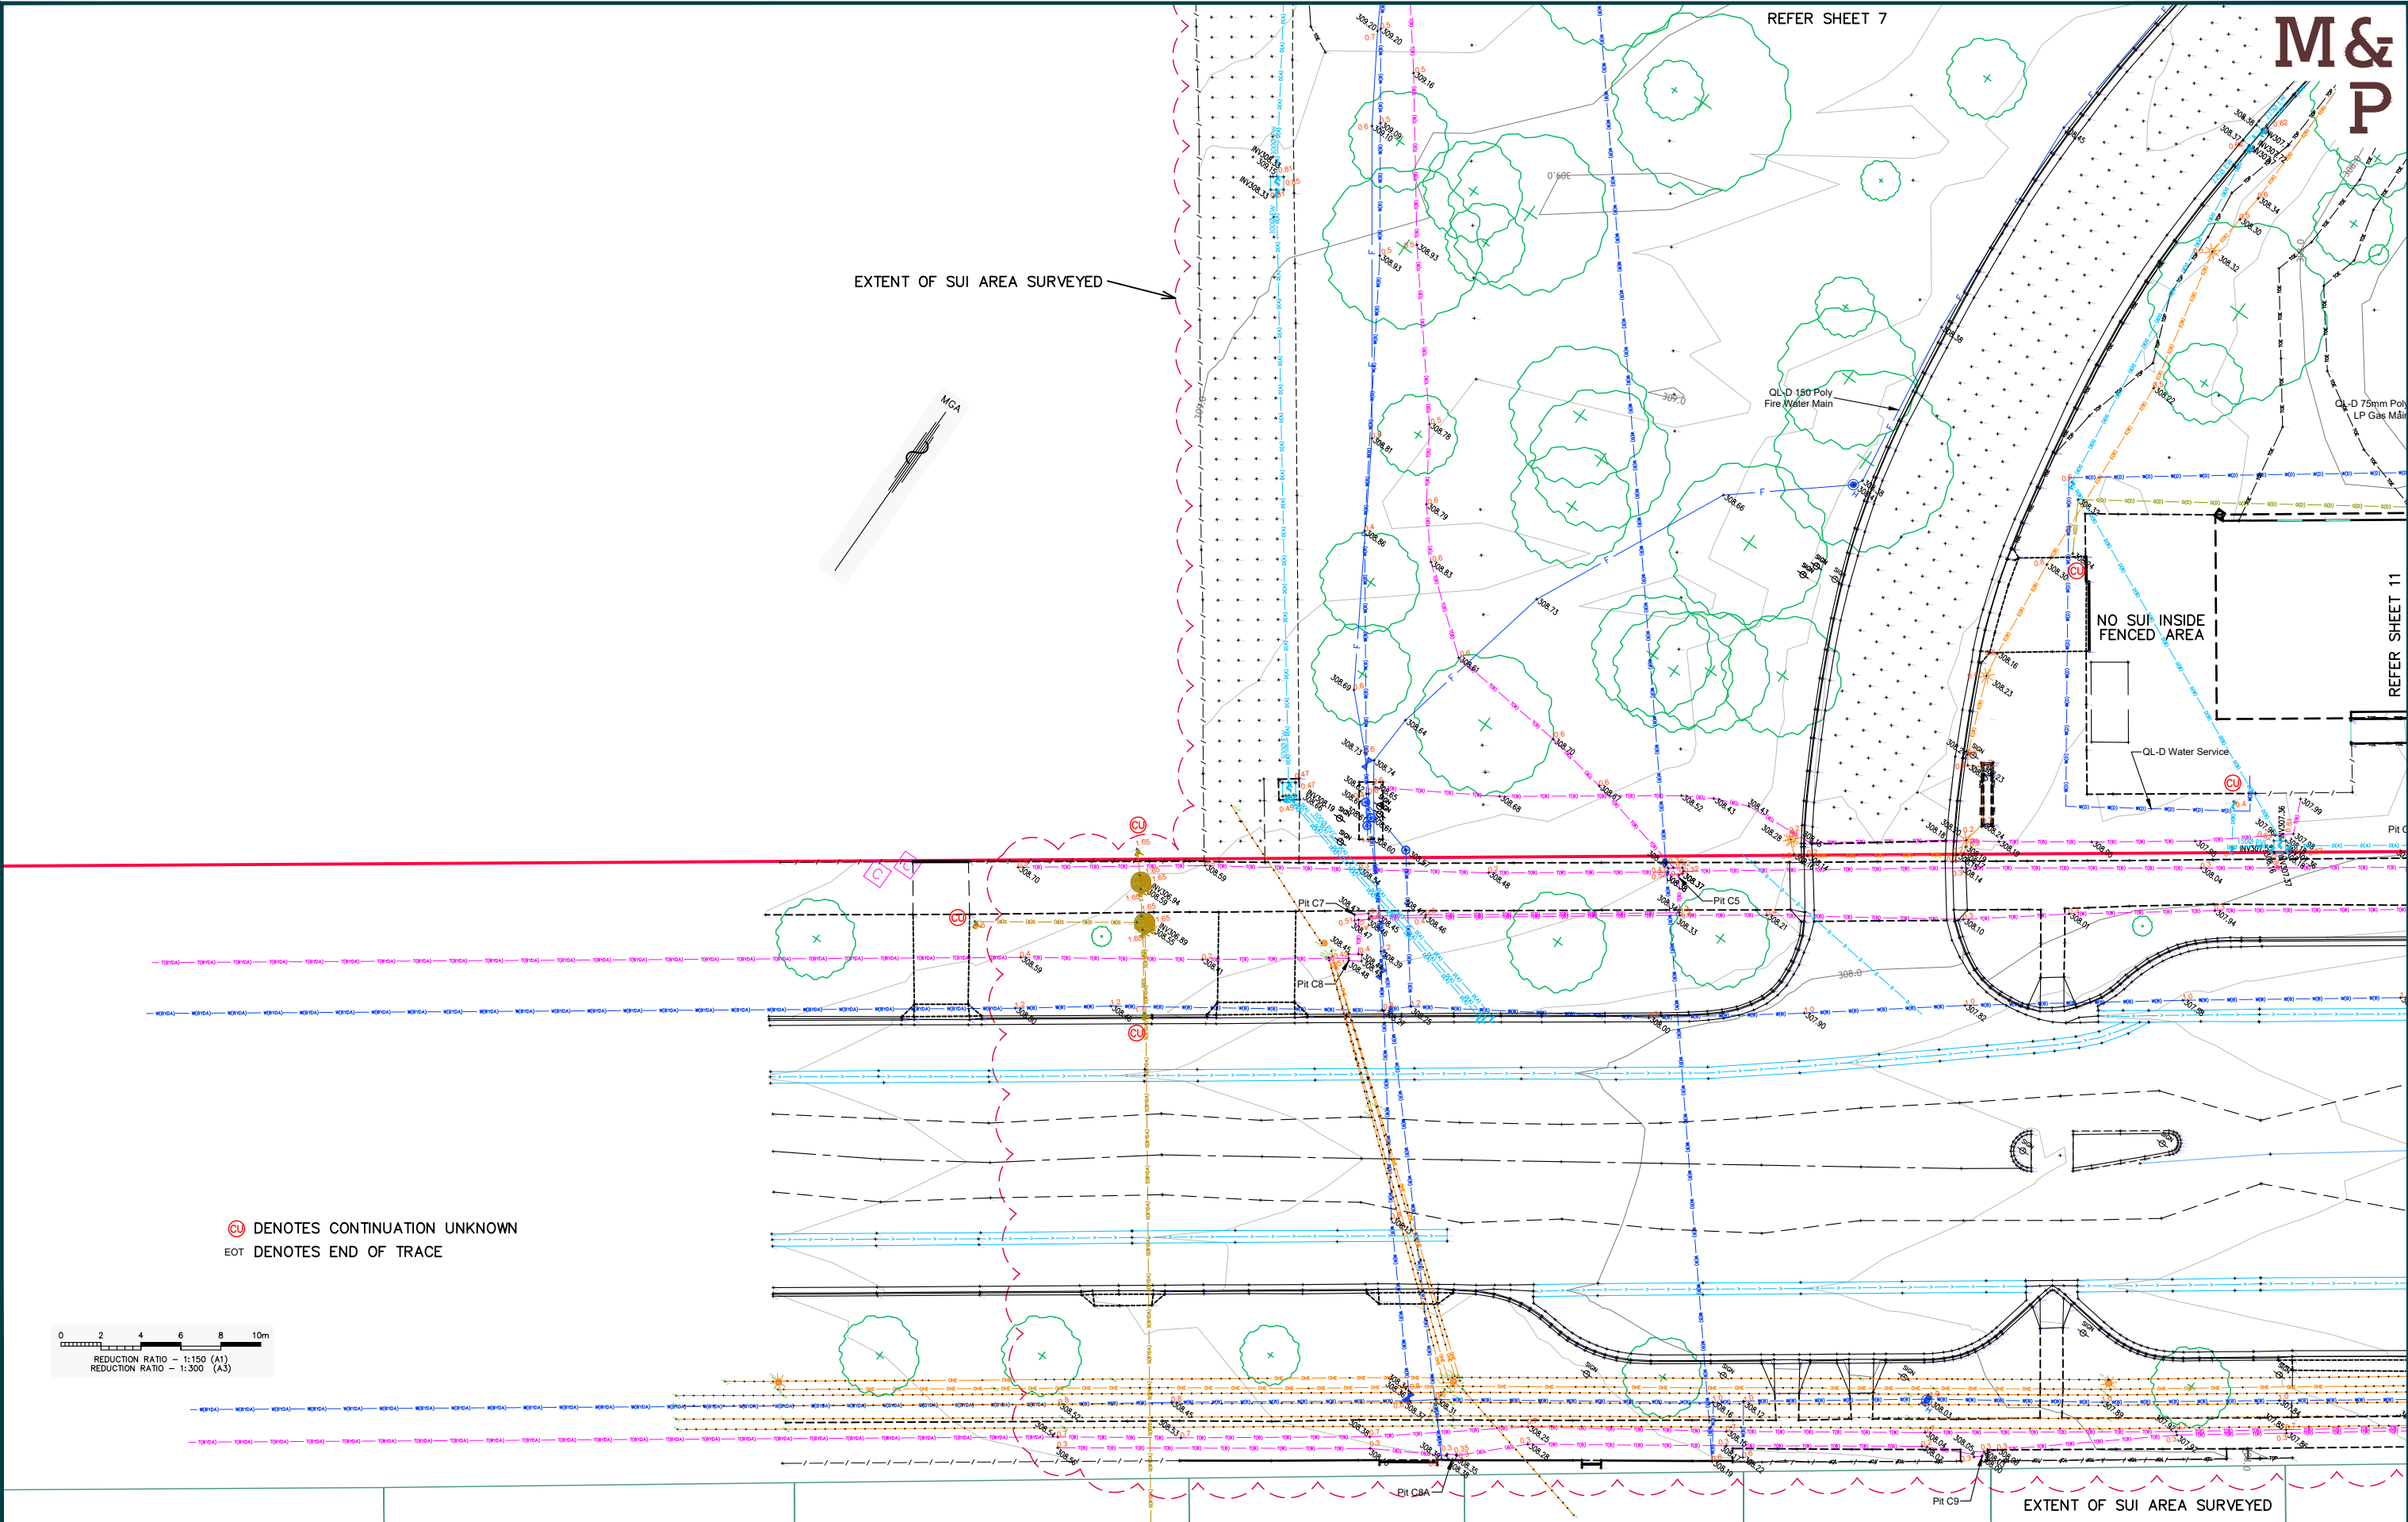

CU DENOTES CONTINUATION UNKNOWN
EOT DENOTES END OF TRACE

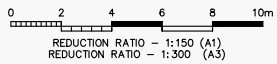

REVISIONS	
-----------	--	--	


EXTENT OF SUI AREA SURVEYED

CU DENOTES CONTINUATION UNKNOWN
EOT DENOTES END OF TRACE

NO SWIMMING INSIDE
FENCED AREA

NO SUI INSIDE
FENCED AREA

REFER SHEET 10

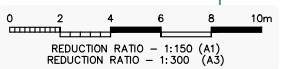

REVISIONS	4	ADDITIONAL SURVEY OF THOMAS AND CHLORIDE STREETS, ADDITIONAL SERVICES ACROSS SITE			PW	MAK	MR	07/02/23	COPYRIGHT NOTICE THIS DOCUMENT REMAINS THE PROPERTY OF MONTEATH & POWYS PTY LTD. (C) CONDITIONS OF USE THIS DOCUMENT MAY ONLY BE USED BY THE CLIENT FOR THE PURPOSE FOR WHICH IT WAS COMMISSIONED. USE OF THE DOCUMENT FOR ANY OTHER PURPOSE IS NOT PERMITTED UNLESS PRIOR WRITTEN APPROVAL HAS BEEN OBTAINED FROM MONTEATH & POWYS PTY LTD.	M & P Monteath & Powys PLANNING PROJECT MANAGEMENT SURVEYING 3D SPATIAL monteathpowys.com.au P (02) 4926 1388 bds ISO 9001 Quality Management ISO 14001 Environmental Management ISO 45001 Occupational Health and Safety Management NEWCASTLE PS 559124 DHS 709938 OHS 709944 NEWCASTLE SYDNEY GUNNDAH MUSWELLBROOK	Surveyed	Drafted	Checked	Client			Sheet No.		
	3	PIPE DIAMETERS, PIPE TYPES & EXTENT OF SUI ADDED			PW	MAK	MR	09/12/22						HEALTH INFRASTRUCTURE			11/11		
	2	SCANNED DETAIL SURVEY, CONTOURS & TREES ADDED			PW	MAK	MR	06/12/22						Title	DETAIL SURVEY OF LOT 4376 DP 757298			Revision	
	1	ISSUE TO CLIENT AS DRAFT (SERVICES ONLY)			PW	MAK	MR	02/12/22						REGISTERED SURVEYOR @A1 : 1:150 @A3 : 1:300	Original Size	No. 176 THOMAS STREET, BROKEN HILL			4
	No	REVISION			SVY	DFT	CHK	DATE						DO NOT SCALE	A1	CAD File: 220418A_04	Ref No: 22/0418	Date: 24/11/2022	