
Cumberland West Mental Health Services Relocation

Landscape Package Early Works Tender

Drawing Schedule

Drawing Number	Drawing Title	Scale
IMHC-LS-DG-2000	Landscape Coversheet	N/A
IMHC-LS-DG-2100	Landscape Plan Ground	1:100
IMHC-LS-DG-2101	Landscape Plan Ground	1:100
IMHC-LS-DG-2501	Landscape Details	As Shown

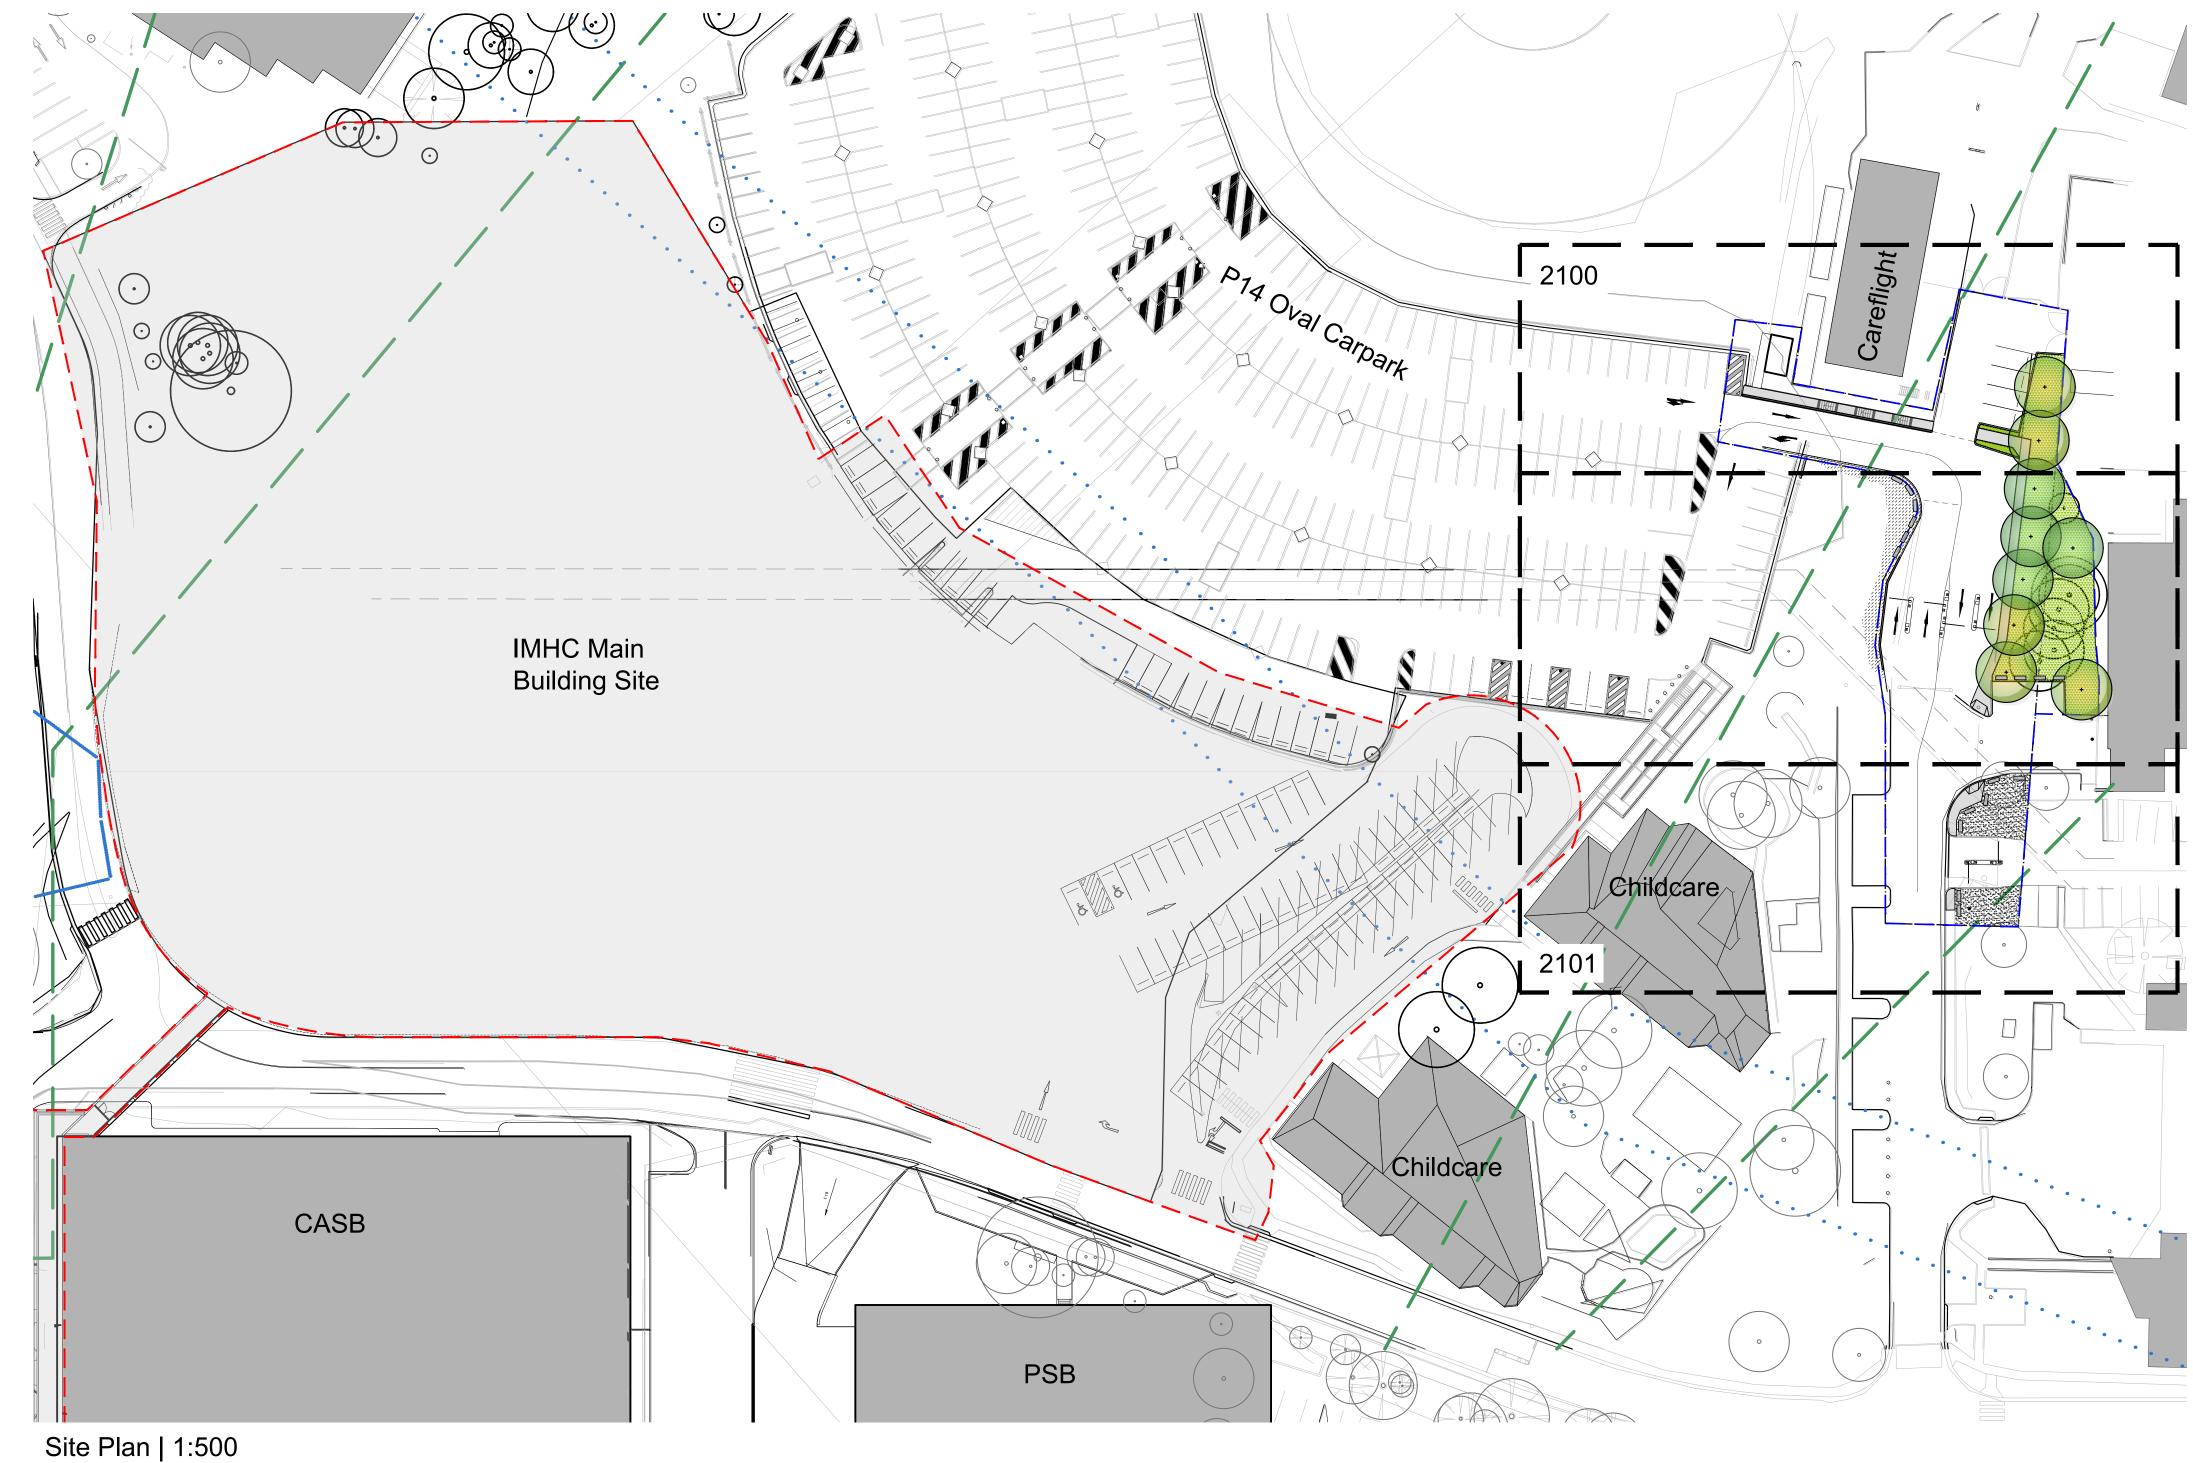



DETERMINED – APPROVAL

REF Approval No: 10/2023

Date: 3/5/2023

Signed by:

2030g.



DRAWING NO.

IMHC-LS-DG-2000

REVISION

1. DO NOT SCALE DRAWINGS. WRITTEN DIMENSIONS GOVERN. 2. ALL DIMENSIONS ARE IN MILLIMETRES UNLESS NOTED OTHERWISE

ELECTRONIC FILE FOR HARD COPY

6. VARIATIONS TO WORK SHOWN MUST BE BROUGHT T

3. ALL DIMENSIONS SHALL BE VERIFIED ON SITE BEFORE PROCEEDING WITH THE WORK.

APPROVED IN WRITING BEFORE PROCEEDING.
7. THIS DRAWING IS COPYRIGHT AND THE PROPERTY OF THE PRINCIPAL AND MUST NOT BE RETAINED, COPIED OR USED WITHOUT THE PERMISSION OF THE AUTHOR.

4. THIS DRAWING MUST BE READ IN CONJUNCTION WITH ALL RELEVANT CONTRACTS SPECIFICATIONS, REPORTS AND DRAWINGS.



