



INDICATIVE PLANTING LIST						
SYM	Botanical Name	Common Name	Height x Width	Pot	Spacing	QTY
Mass Planting (MP1) - Groundcovers						
MP1	<i>Crinum pedunculatum</i>	Swamp lily	0.7m x 0.7m	300mm	500mm Crs.	175
MP1	<i>Dianella caerulea</i> 'cassas'	Native flax	0.5m x 0.4m	200mm	500mm Crs.	400
MP1	<i>Lomandra longifolia</i>	Mat Rush	0.7m x 0.7m	200mm	500mm Crs.	400
Mass Planting (MP2) - Groundcovers / Creepers						
MP2	<i>Hardenbergia violacea</i> HB1	Meena	0.5m x 2m	300mm	750mm Crs.	125
MP2	<i>Trachelospermum jasminoides</i>	Apocynaceae	0.5m x 3m	200mm	750mm Crs.	125
Screen/ Shrub planting						
As	<i>Acmena smithii</i>	Lilly Pilly	3m x 3m	25L	1.2m Crs.	122
Wf	<i>Westrigia fruticosa</i>	Coastal Rosemary	2m x 2m	25L	1.2m Crs.	96
Cs	<i>Callistemon Spp</i> CNU07	Snow Burst Callistemon	1m x 1m	25L	1.2m Crs.	13
Tree planting						
Lc	<i>Lophostemon confertus</i>	Brush Box	12m x 8m	100L	As Shown	2
Ti	<i>Tristaniopsis laurina</i>	Water Gum	7m x 5m	100L	As Shown	31

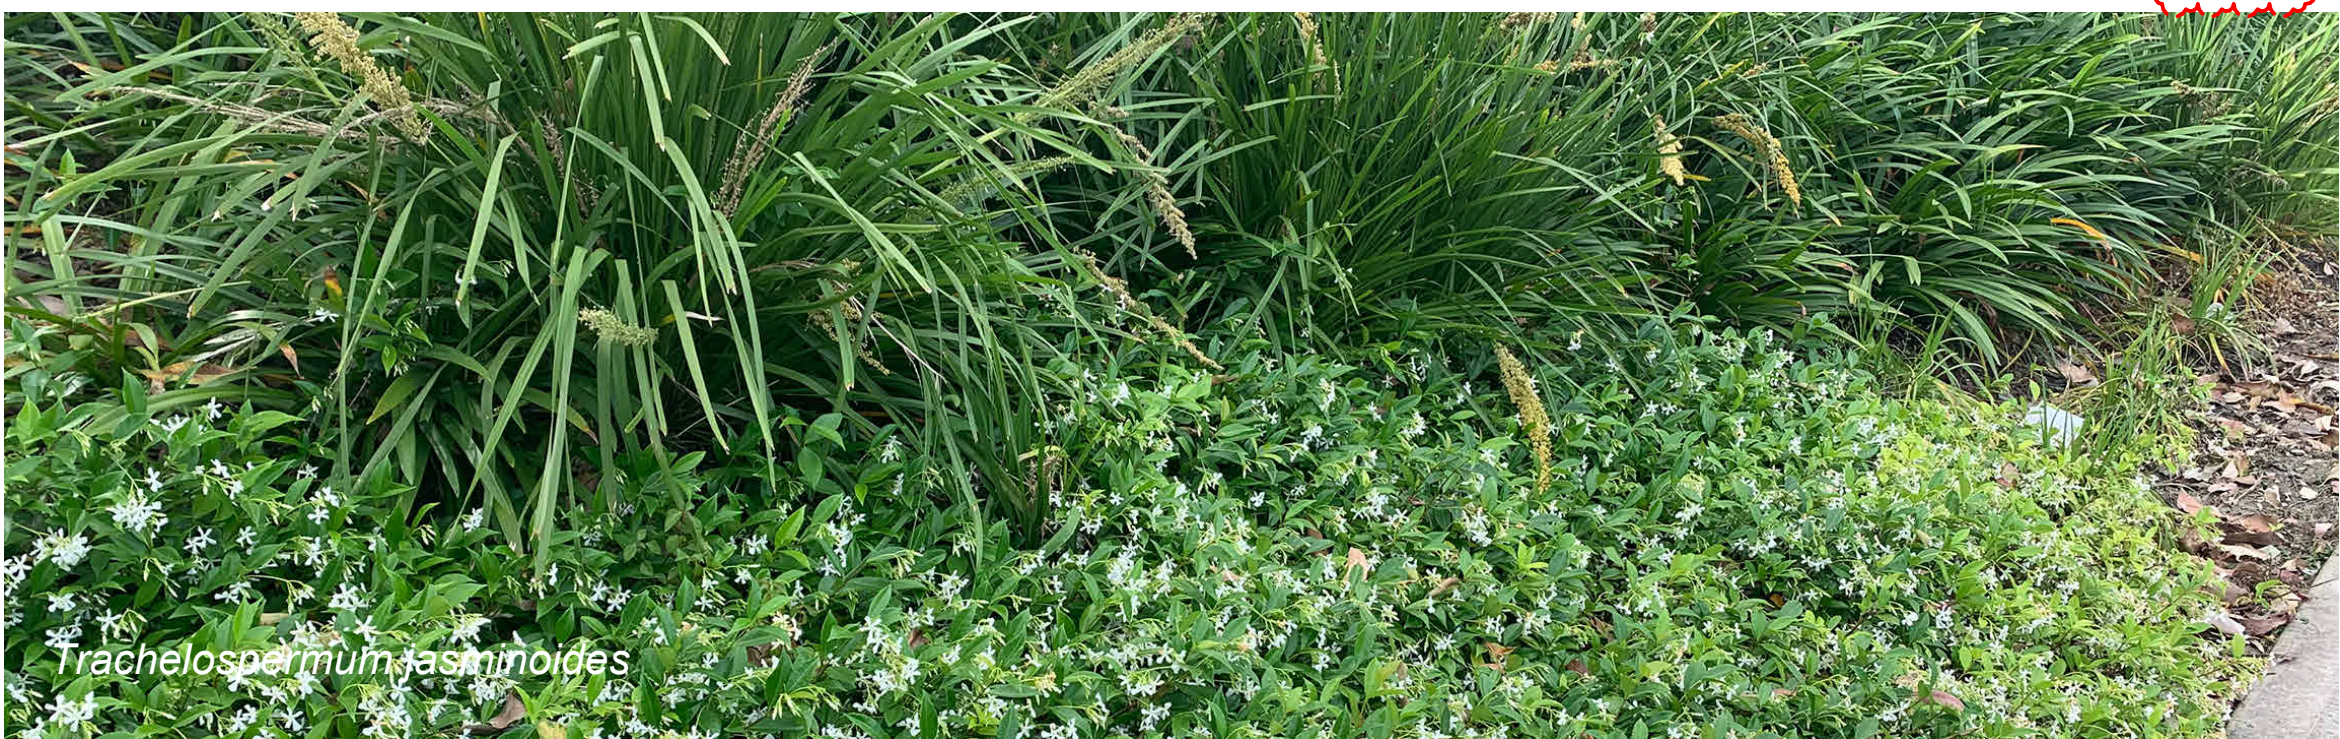

Trachelospermum jasminoides

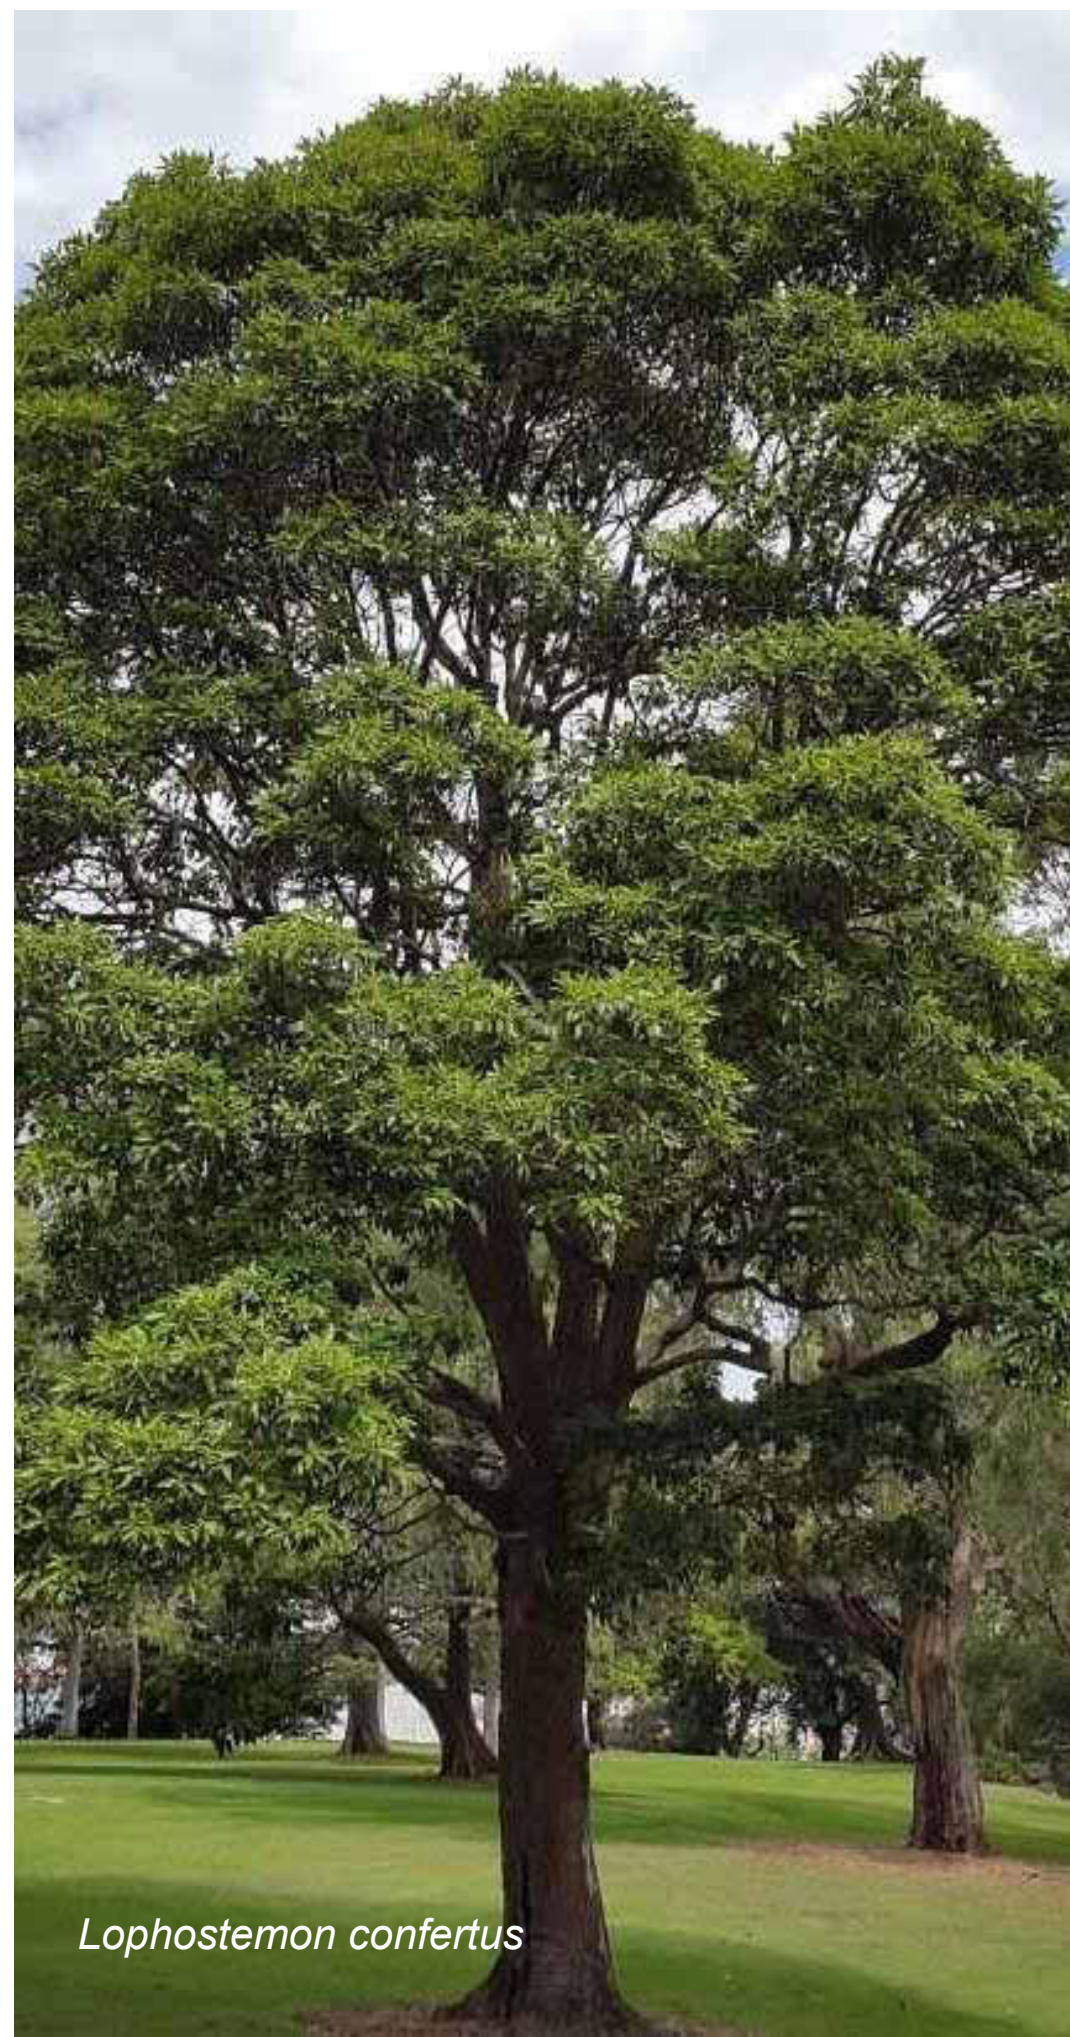

Lophostemon confertus



Tristaniopsis laurina



Acmena smithii



Tristaniopsis laurina



Lomandra longifolia



Dianella longifolia