


LAHC 10 LAGOON STREET AND 75-77 MURRAY STREET, MORUYA

Landscape Development Application Package

DWG	DRAWING TITLE	SCALE
LA00	COVER SHEET	NTS
LA01	LANDSCAPE PLAN	1:200
LA02	PLANTING PLAN	1:200
LD01	LANDSCAPE DETAILS	AS SHOWN

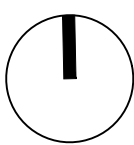


Project: LAHC 10 Lagoon St and 75-77 Murray St, Moruya
Client: Kennedy Associates
Revision: [A] 16.02.2024
Drawn: BB / OTJ
Checked: AL


TaylorBrammer
TAYLOR BRAMMER LANDSCAPE ARCHITECTS PTY LTD
SYDNEY 5718300
218 Oxford Street Woolloomooloo, NSW, 2025 E: sydney@taylorbrammer.com.au T: 61 2 9387 8855
Copyright of Taylor Brammer Landscape Architects Pty Ltd ABN 61 098 724 908

LA00




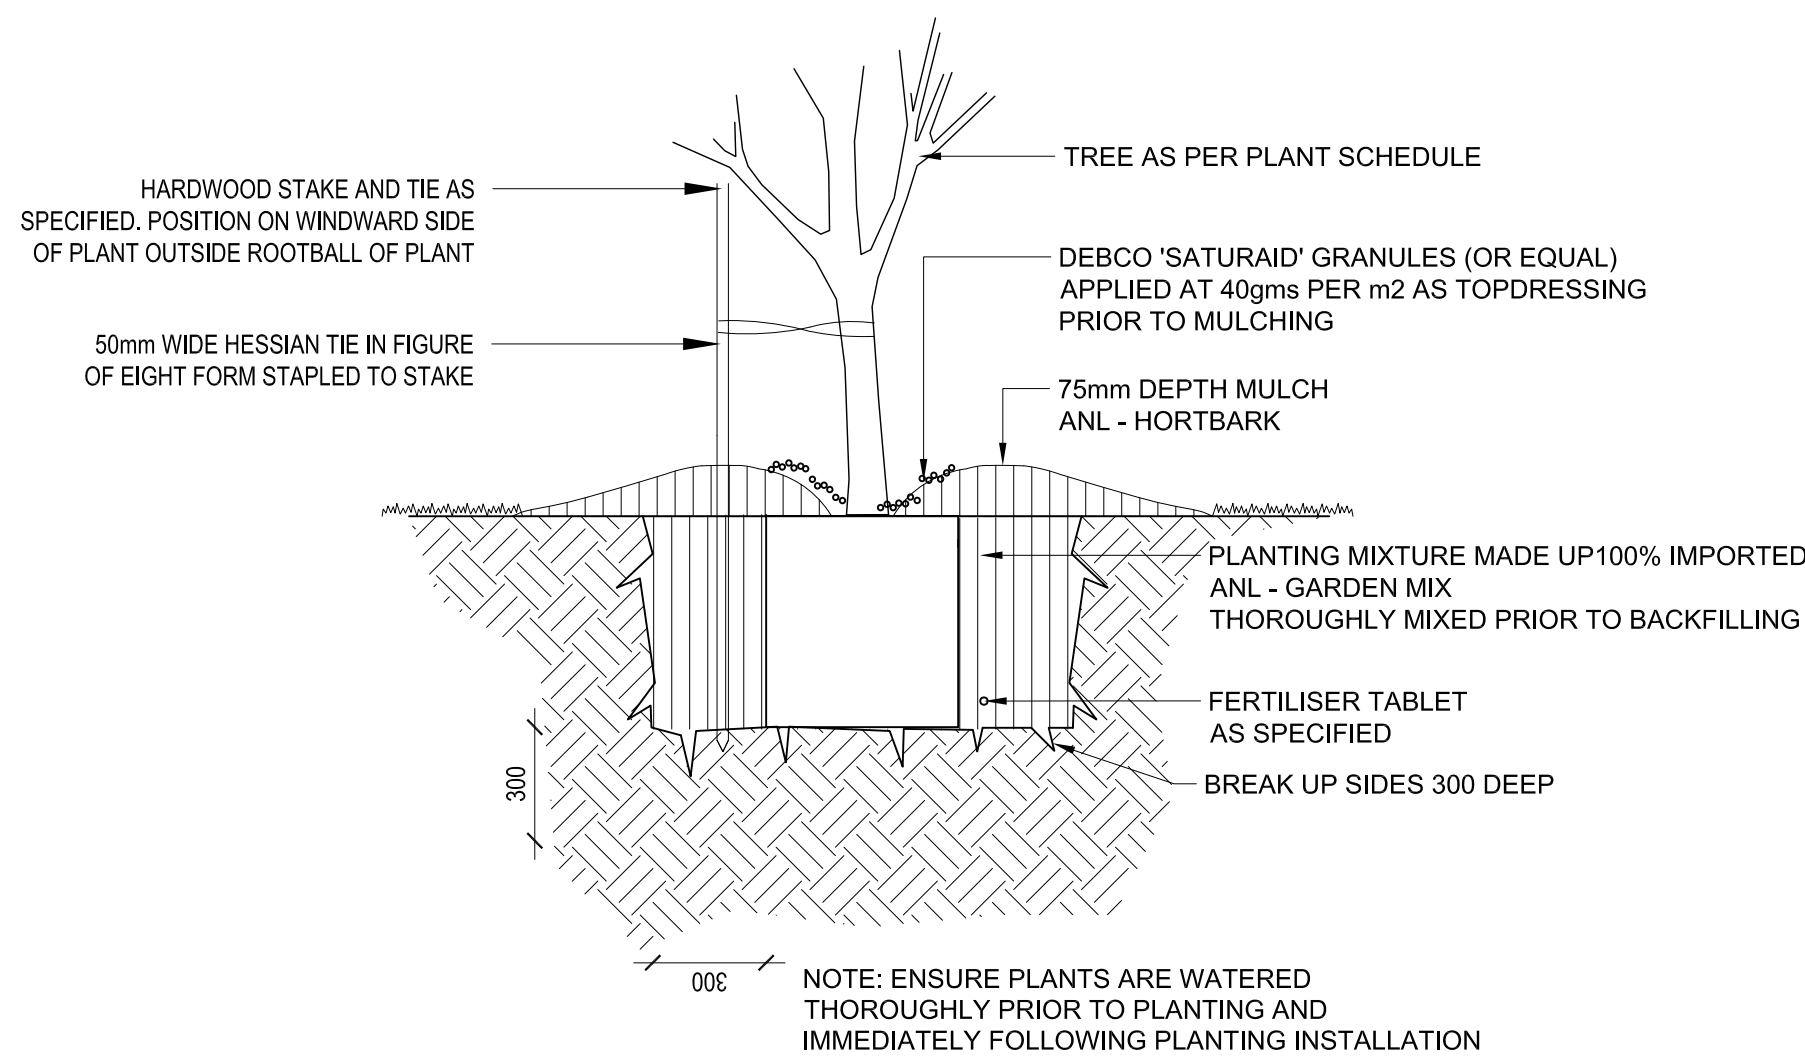


1 TREE PLANTING
TYPICAL SECTION 1:20

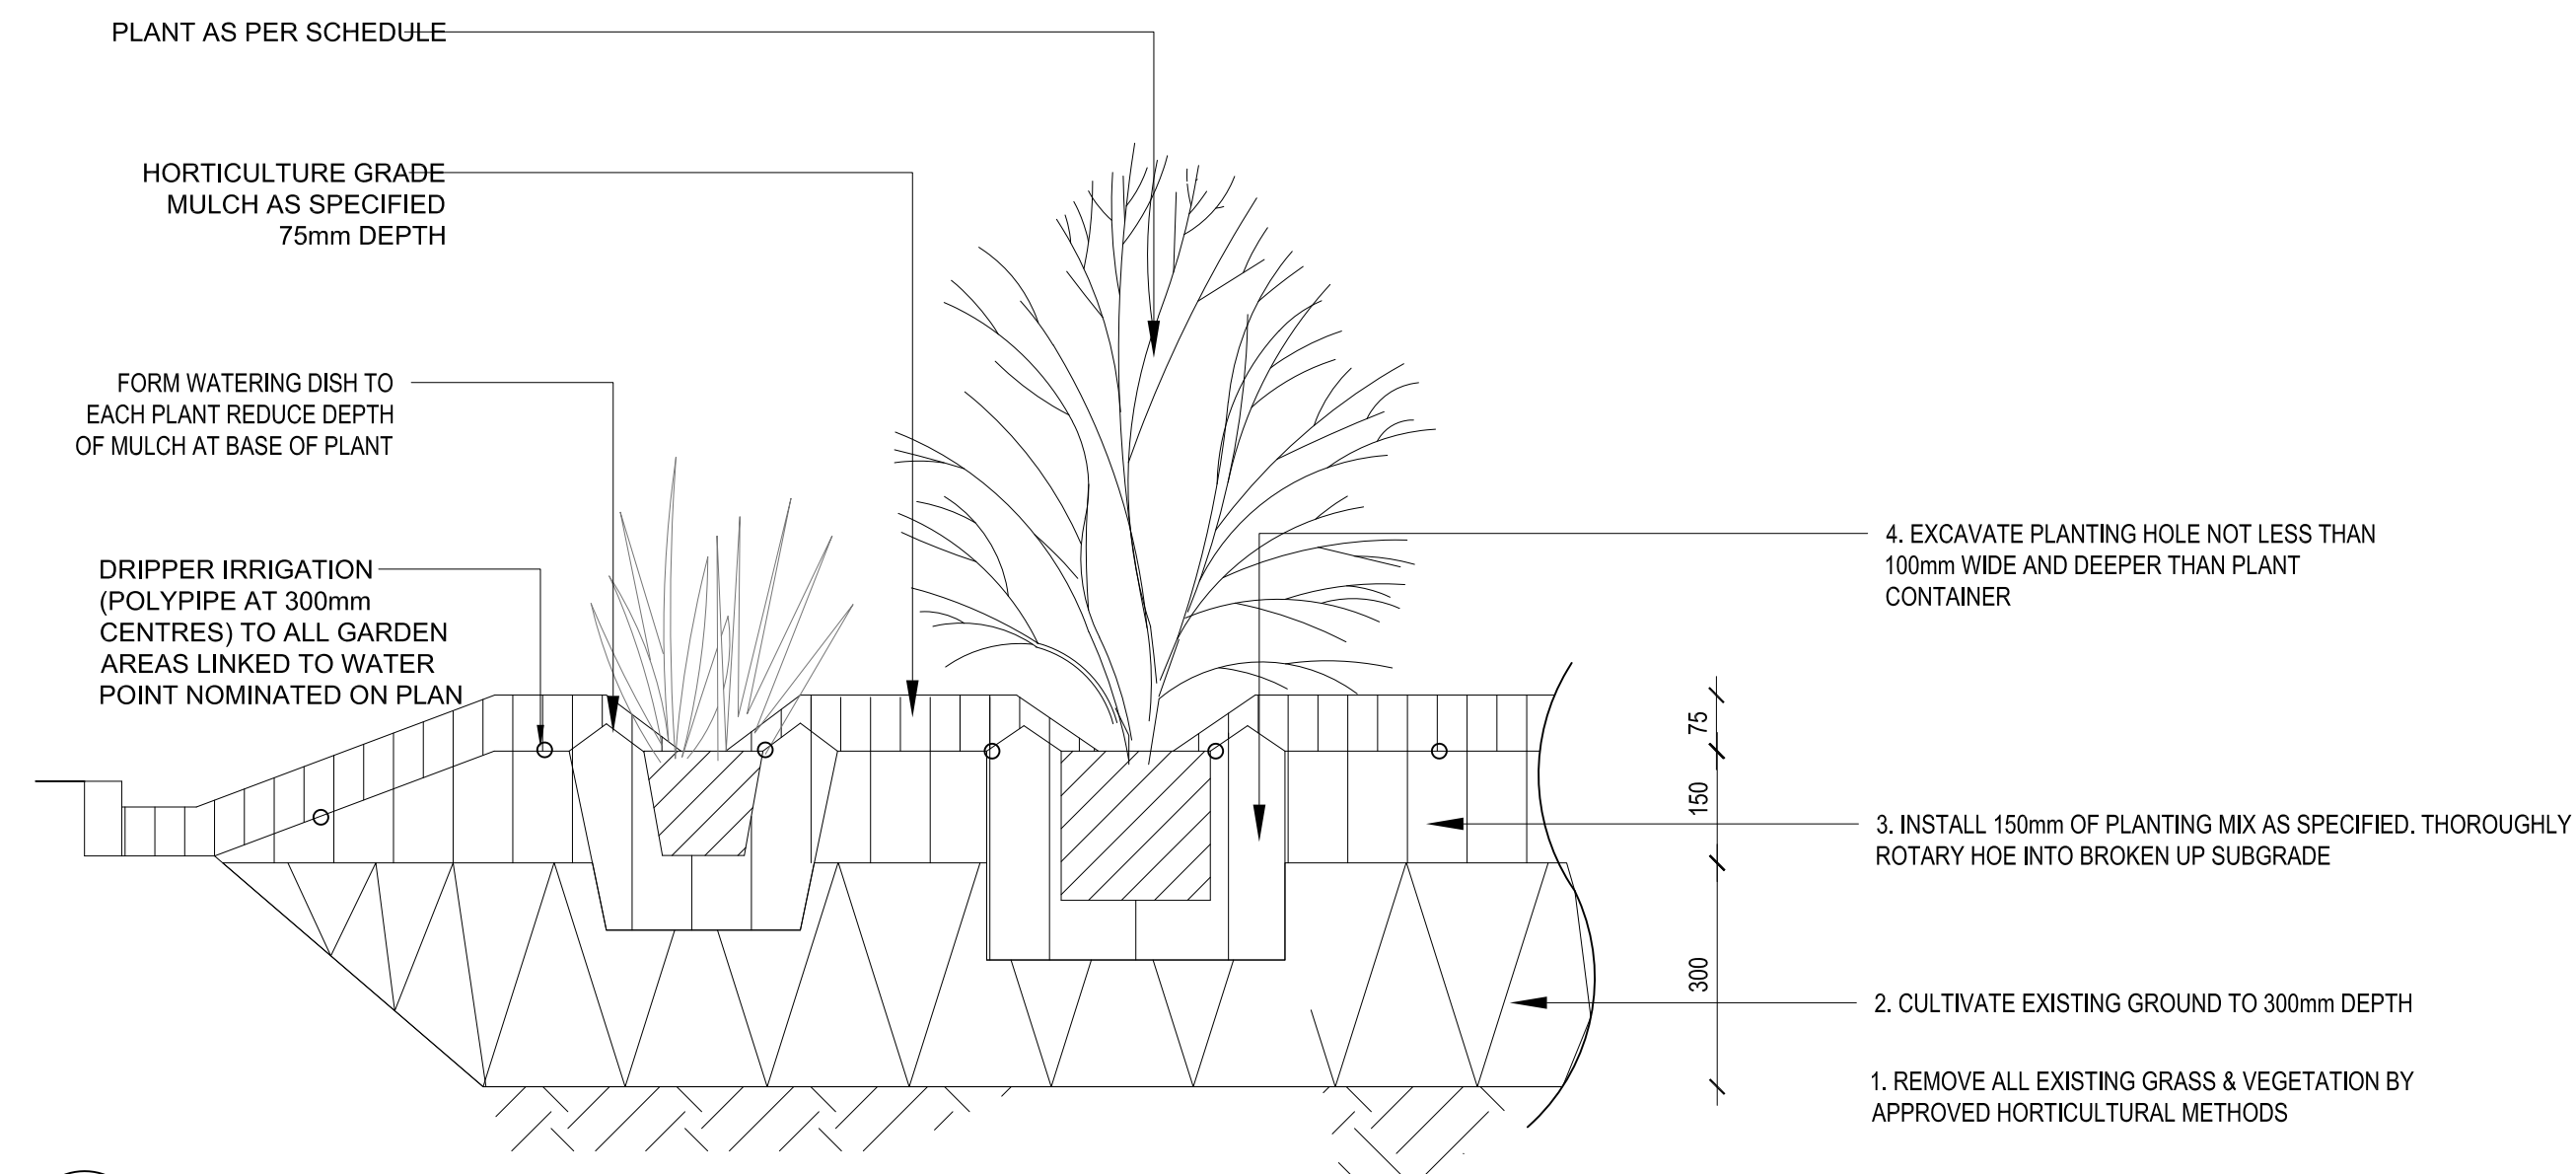

2 MASS PLANTING BED-NATURAL GROUND
TYPICAL SECTION 1:10

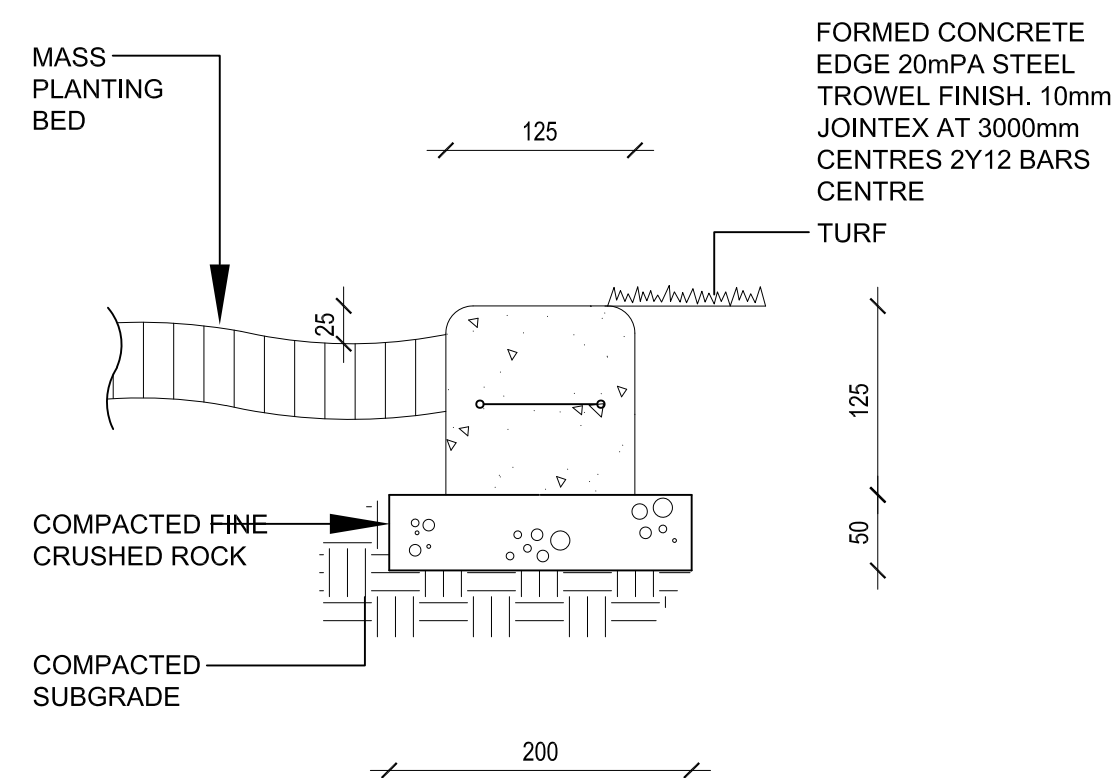

3 CONCRETE EDGE
TYPICAL SECTION 1:5

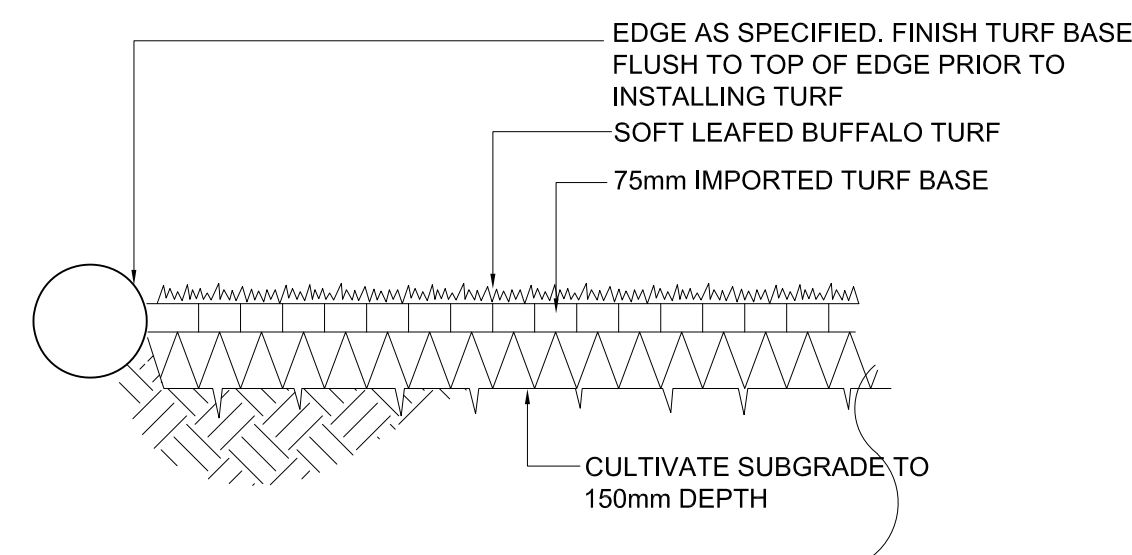

4 TURF ON GRADE
TYPICAL SECTION 1:20

LANDSCAPE DETAILS