
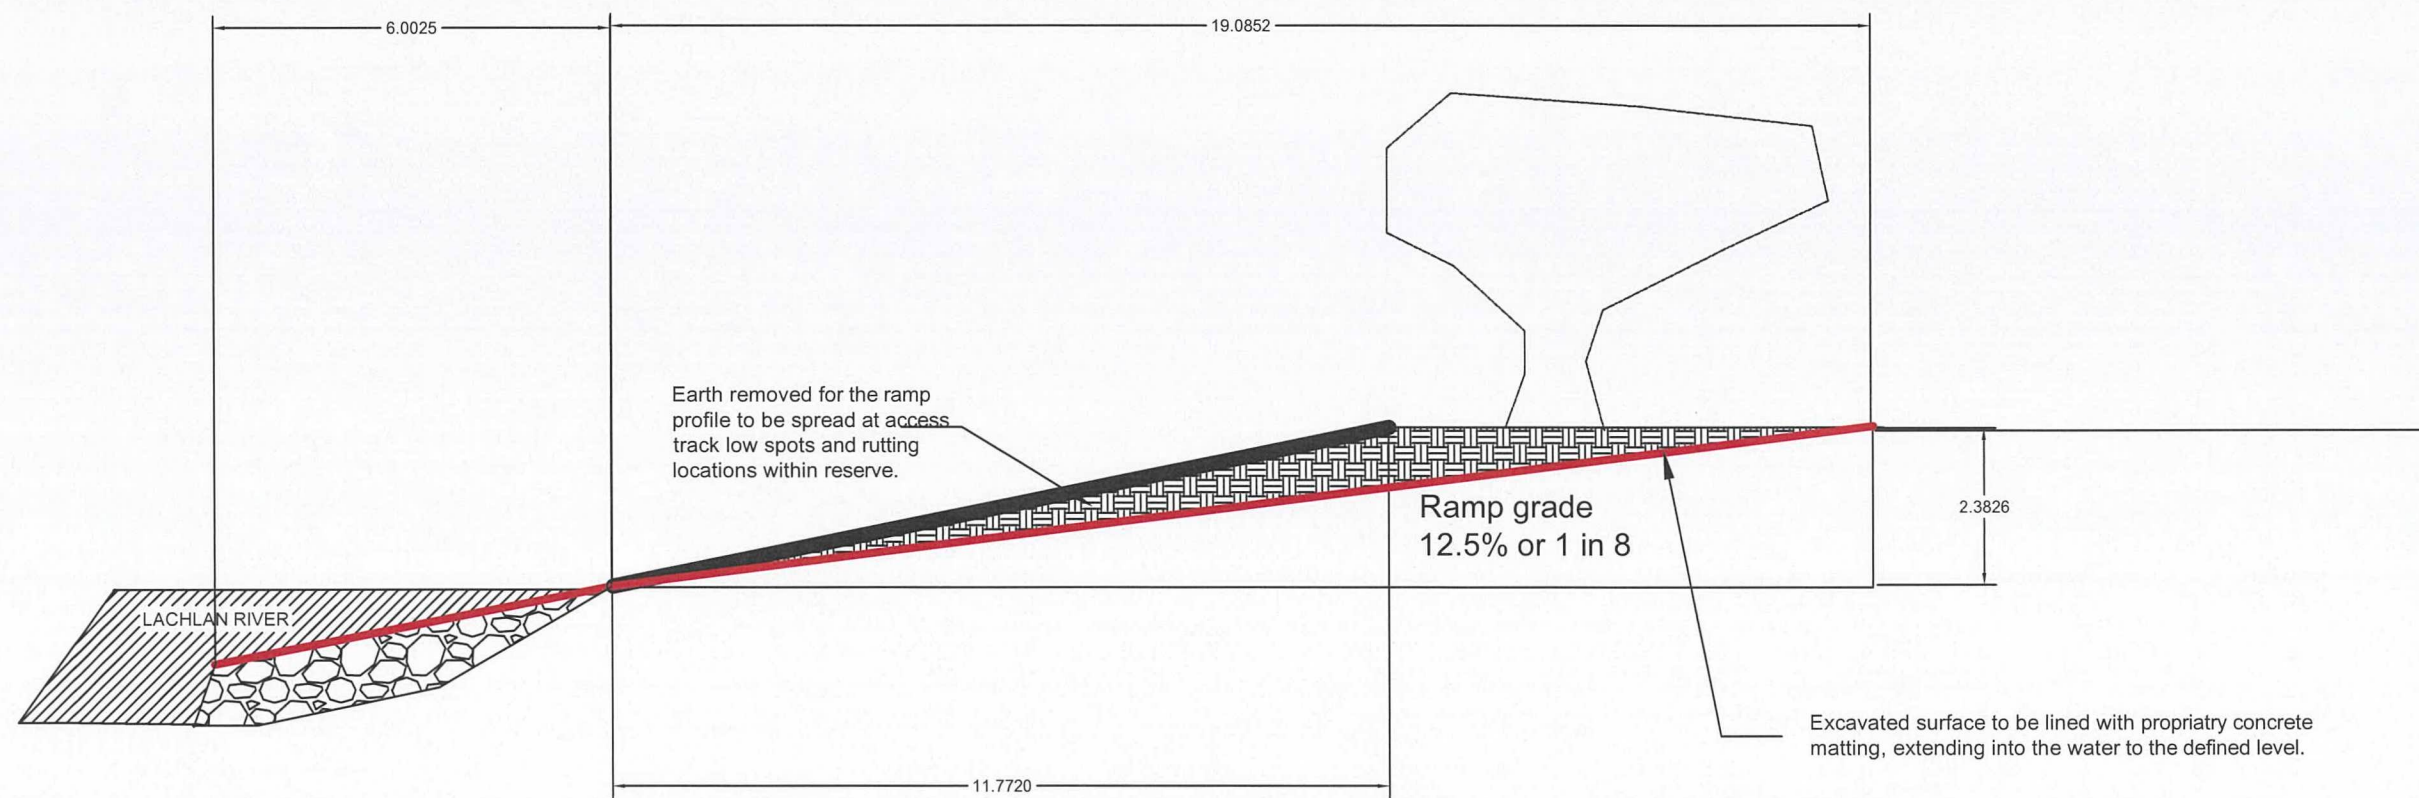


TITLE: Hillston Boat Ramp				DETAILS: Boat Ramp Plan for Construction				
<div><div>CARRATHOOL SHIRE COUNCIL</div><div>"Promoting Our Future Through Diversity"</div></div>	DESIGN & DRAWN	Will Barr	DATE	SCALE:	A3 LANDSCAPE	DATE	DETAILS OF AMENDMENTS	CHECKED
	CHECKED	Barry Heins	DATE					
	REVIEWED & APPROVED		DATE	SHEET NO.	DRAWING NO.			
	DIS		DATE					



TITLE: Hillston Boat Ramp


DETAILS: Boat Ramp Cross Section



**CARRATHOOL
SHIRE
COUNCIL**

DESIGN & DRAWN	Will Barr	DATE	4/3/2024
CHECKED	Barry Heins	DATE	4/3/2024
REVIEWED & APPROVED		DATE	4/3/2024
DIS		DATE	4/3/2024

SCALE:	NTS	A3 LANDSCAPE	DATE	DETAILS OF AMENDMENTS	CHECKED
SHEET NO.	01	DRAWING NO.			

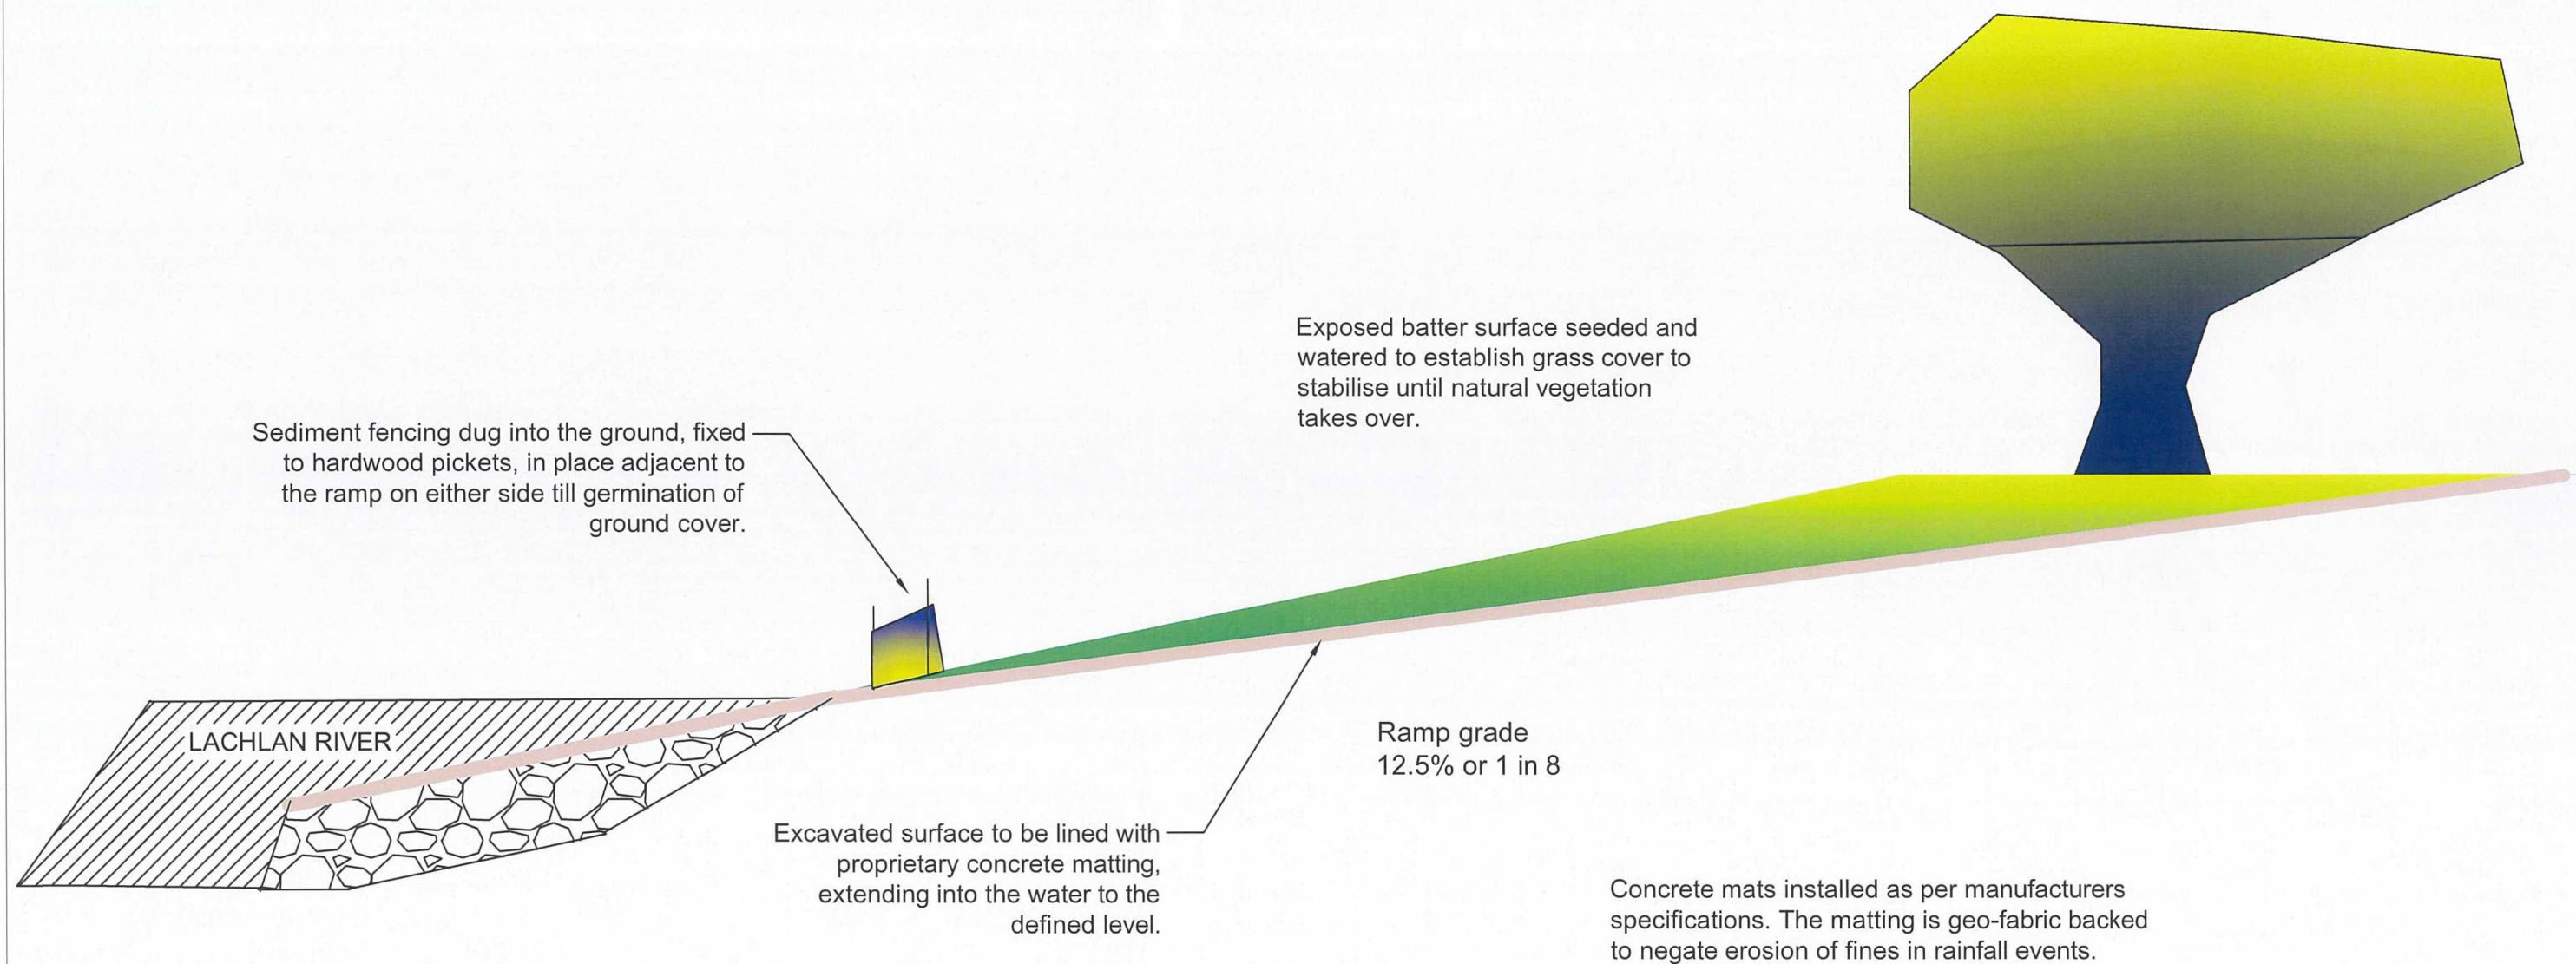

TITLE: Hillston Boat Ramp

DETAILS: Construction Environmental Management Plan



**CARRATHOOL
SHIRE
COUNCIL**

DESIGN & DRAWN	Will Barr	DATE	4/3/2024
CHECKED	Barry Heins	DATE	4/3/2024
REVIEWED & APPROVED		DATE	4/3/2024
DIS		DATE	4/3/2024

SCALE:	NTS	A3 LANDSCAPE	DATE	DETAILS OF AMENDMENTS	CHECKED
SHEET NO.	01	DRAWING NO.			