

NOTES:


1. THIS PLAN IS PREPARED FROM A FIELD SURVEY FOR THE PURPOSE OF DESIGNING NEW CONSTRUCTIONS ON THE LAND AND SHOULD NOT BE USED FOR ANY OTHER PURPOSE.
2. ALL UNDERGROUND SERVICES SHOWN ARE BASED ON A COMBINATION OF PREVIOUS COUNCIL RECORDS, VERBAL INSTRUCTIONS AND SURFACE INDICATORS LOCATED AT TIME OF SURVEY.
3. CONTOUR INTERVAL 0.25m.
4. THESE NOTES ARE AN INTEGRAL PART OF THIS PLAN.



TABLE OF SURVEY CONTROL


STATION	EASTING	NORTHING	RL (A.H.D.)	MARK
STN #9000	709017.584	6286783.192	874.389	STAR PICKET
STN #9001	708925.985	6286794.234	876.346	STAR PICKET
STN #9002	708967.638	6286822.537	874.644	GI NAIL
STN #9003	708945.139	6286853.576	874.571	STAR PICKET
STN #9004	708977.885	6286876.210	873.910	GI NAIL
STN #9005	709011.898	6286884.827	872.744	GI NAIL
STN #9006	709019.406	6286842.405	873.390	GI NAIL
STN #9007	709064.926	6286838.524	872.331	DH&W

THESE CO-ORDINATES ARE GROUND BASED MGA 2020,
SCALED AROUND PM43474

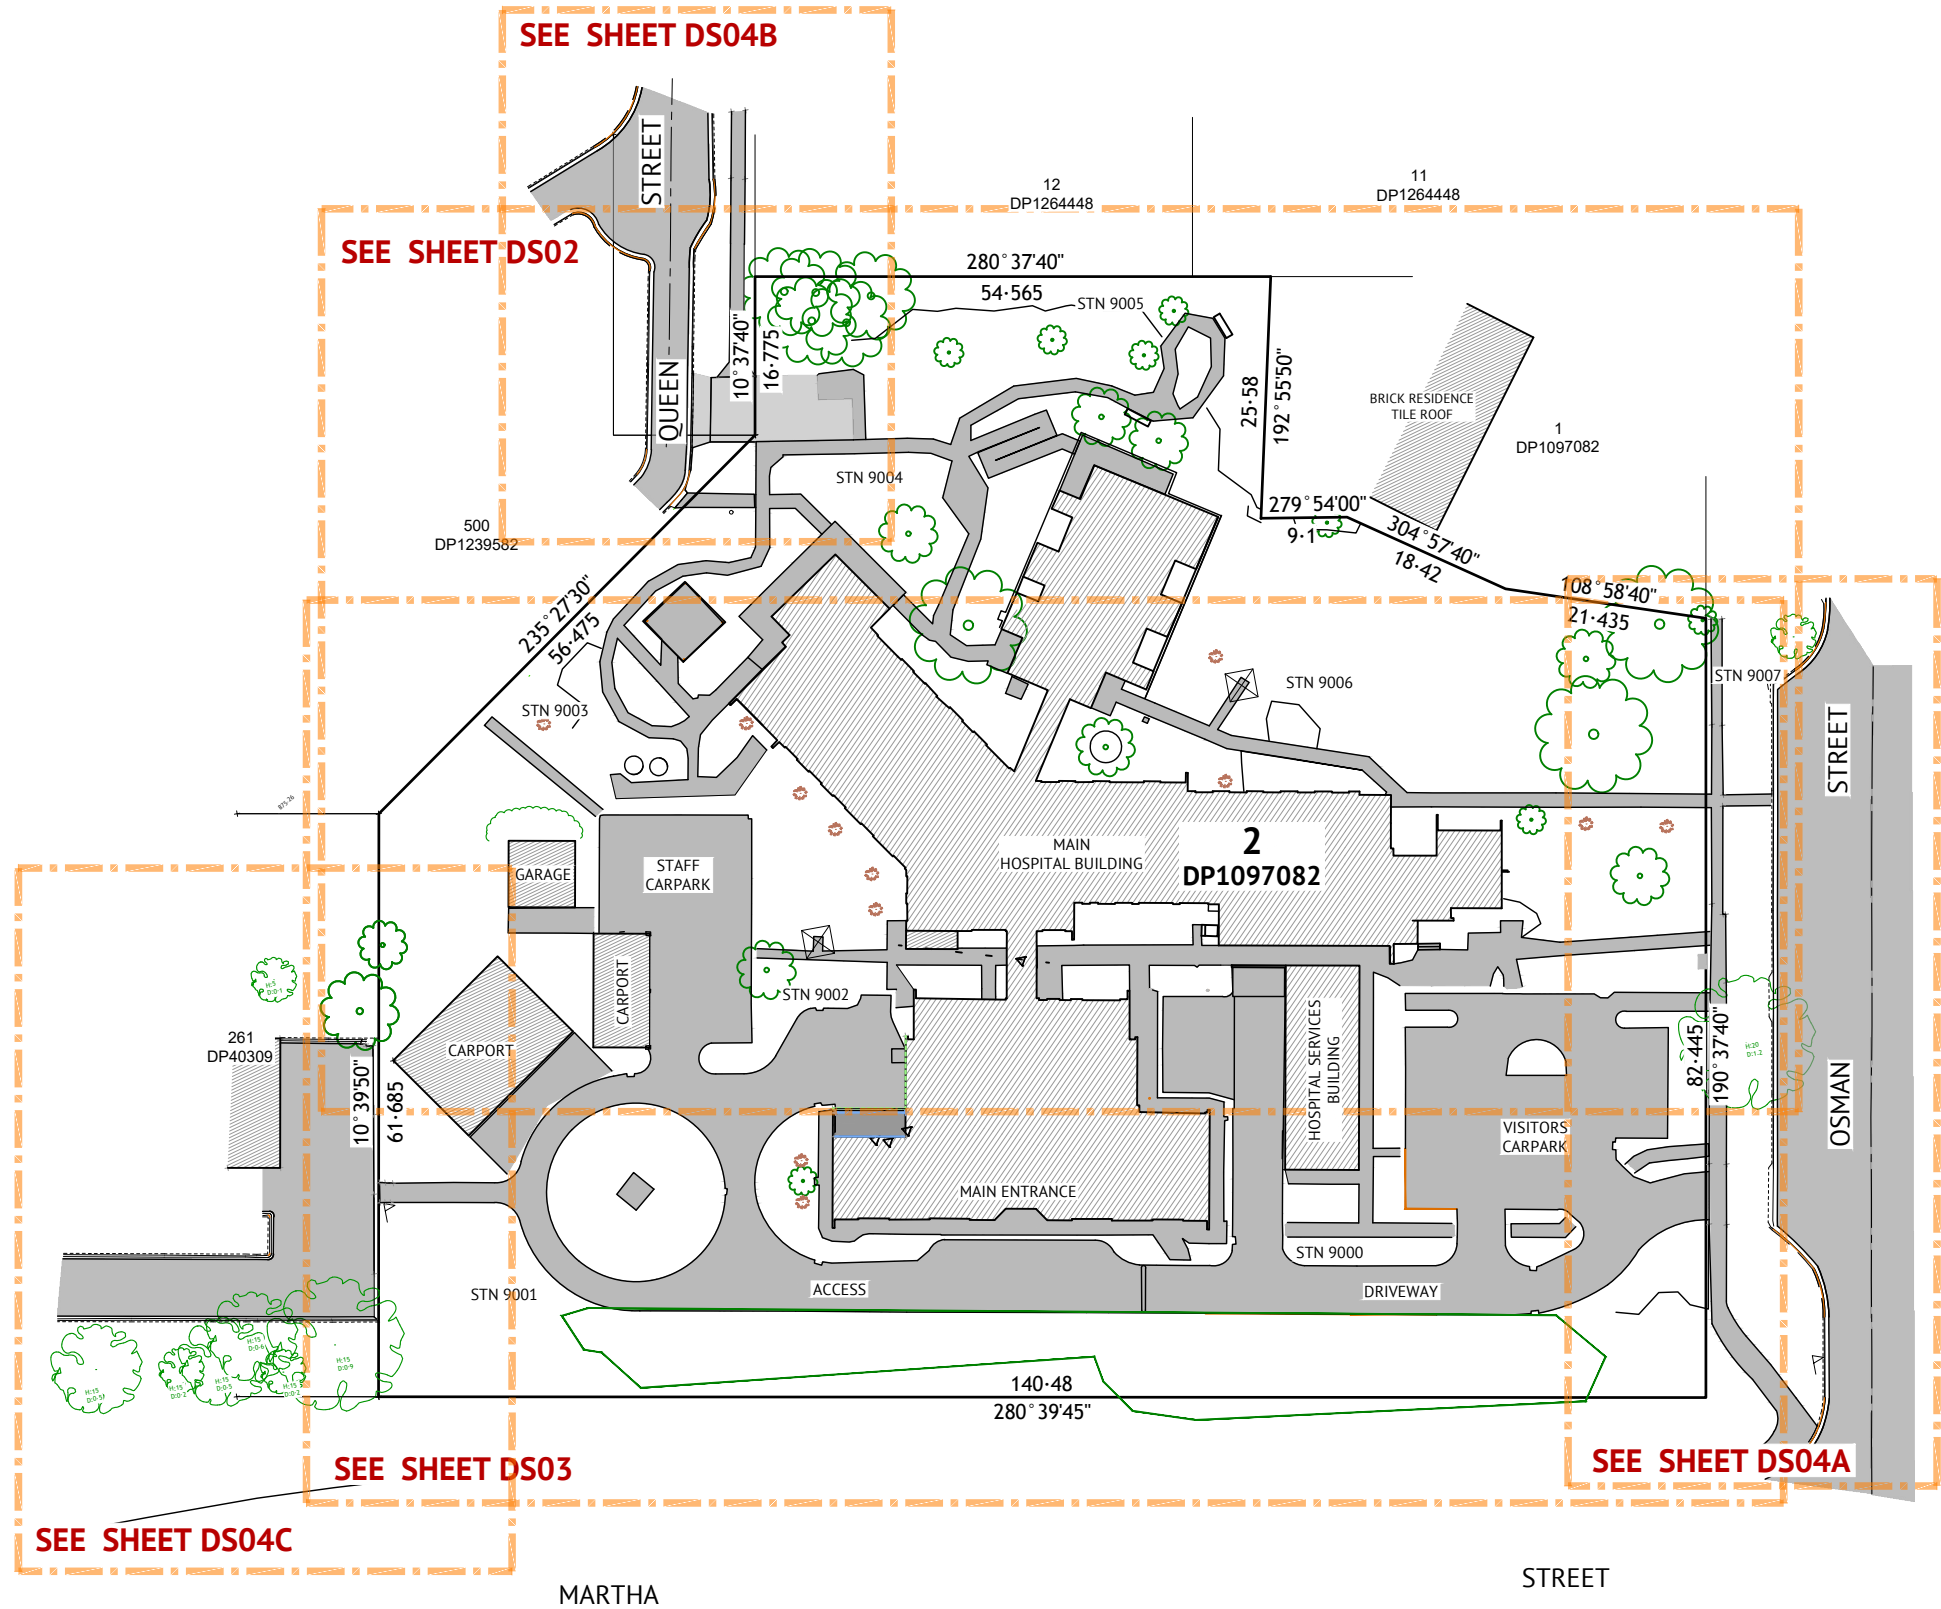

REV.	DATE	DFTD.	APPD.	DETAILS
A	27/10/22	GT	SB	ISSUED FOR INFORMATION
B	30/11/22	GT	SB	HYDRANT SYMBOLS ADDED, WATER LINE TYPES CORRECTED
C	08/05/23	GT	SB	EXTRA SURVEY OF ADJACENT ROADS ADDED SHEET DS04

FILE	INITIALS	DATE
SURVEY	223032.DWG	SEPT 22
DESIGN	-	-
DRAINS/ HEC-RAS MODELLING	-	-
ENGINEERING/ SURVEYING APPROVAL	-	-

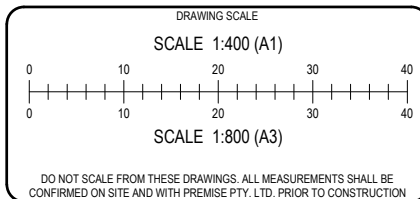

APPROVAL AUTHORITY	BLAYNEY SHIRE COUNCIL
CLIENT	HEALTH INFRASTRUCTURE
PROJECT	BLAYNEY MPS

ORANGE OFFICE
154 PEISLEY STREET
ORANGE, NSW 2800
PH: (02) 6393 5000
WEB: www.premise.com.au

OVERALL SITE SURVEY PLAN			
PROJECT NUMBER	223032	DRAWING FILE	223032-01C-DS01-DS04.dwg
SURVEY MARK	PM 43474	R.L.	870.694
IMAGE SOURCE	-	DATUM	A.H.D.
STATUS	ISSUED	SHEET	DS01 OF DS04
ORIGINAL	A1	SET	01C

LEGEND:

— / — / —	FENCE
- - - - -	BOTTOM OF BANK
- - - - -	TOP OF BANK
— OH —	OVERHEAD ELECTRICITY LINES
— UG —	UNDERGROUND ELECTRICITY LINES
— G —	GAS MAIN
— T —	TELECOMMUNICATIONS
— D —	STORMWATER DRAINAGE
— S —	SEWER MAIN
— W —	WATER MAIN
PP	POWER POLE
LP	LIGHT POLE
EP	ELECTRICITY PIT/PILLAR
TP	TELECOMMUNICATIONS PIT
MH	SEWER MANHOLE
FS	SEWER INSPECTION PIT
FH	FIRE HYDRANT
SV	STOP VALVE
WMR	WATER METER
TAP	TAP
GMP	GAS MARKER POST
GV	GAS VALVE
—	TREE
—	EDGE OF VEGETATION
—	FLOOR LEVEL
—	BENCH MARK
—	GATE
—	DRILL HOLE AND WING STATION
—	SURVEY STATION


SEE SHEET DS04 FOR CONTINUATION

NOTES:

1. THIS PLAN IS PREPARED FROM A FIELD SURVEY FOR THE PURPOSE OF DESIGNING NEW CONSTRUCTIONS ON THE LAND AND SHOULD NOT BE USED FOR ANY OTHER PURPOSE.
2. ALL UNDERGROUND SERVICES SHOWN ARE BASED ON A COMBINATION OF PREVIOUS COUNCIL RECORDS, VERBAL INSTRUCTIONS AND SURFACE INDICATORS LOCATED AT TIME OF SURVEY.
3. CONTOUR INTERVAL 0.25m.
4. THESE NOTES ARE AN INTEGRAL PART OF THIS PLAN.



SEE SHEET DS04 FOR CONTINUATION

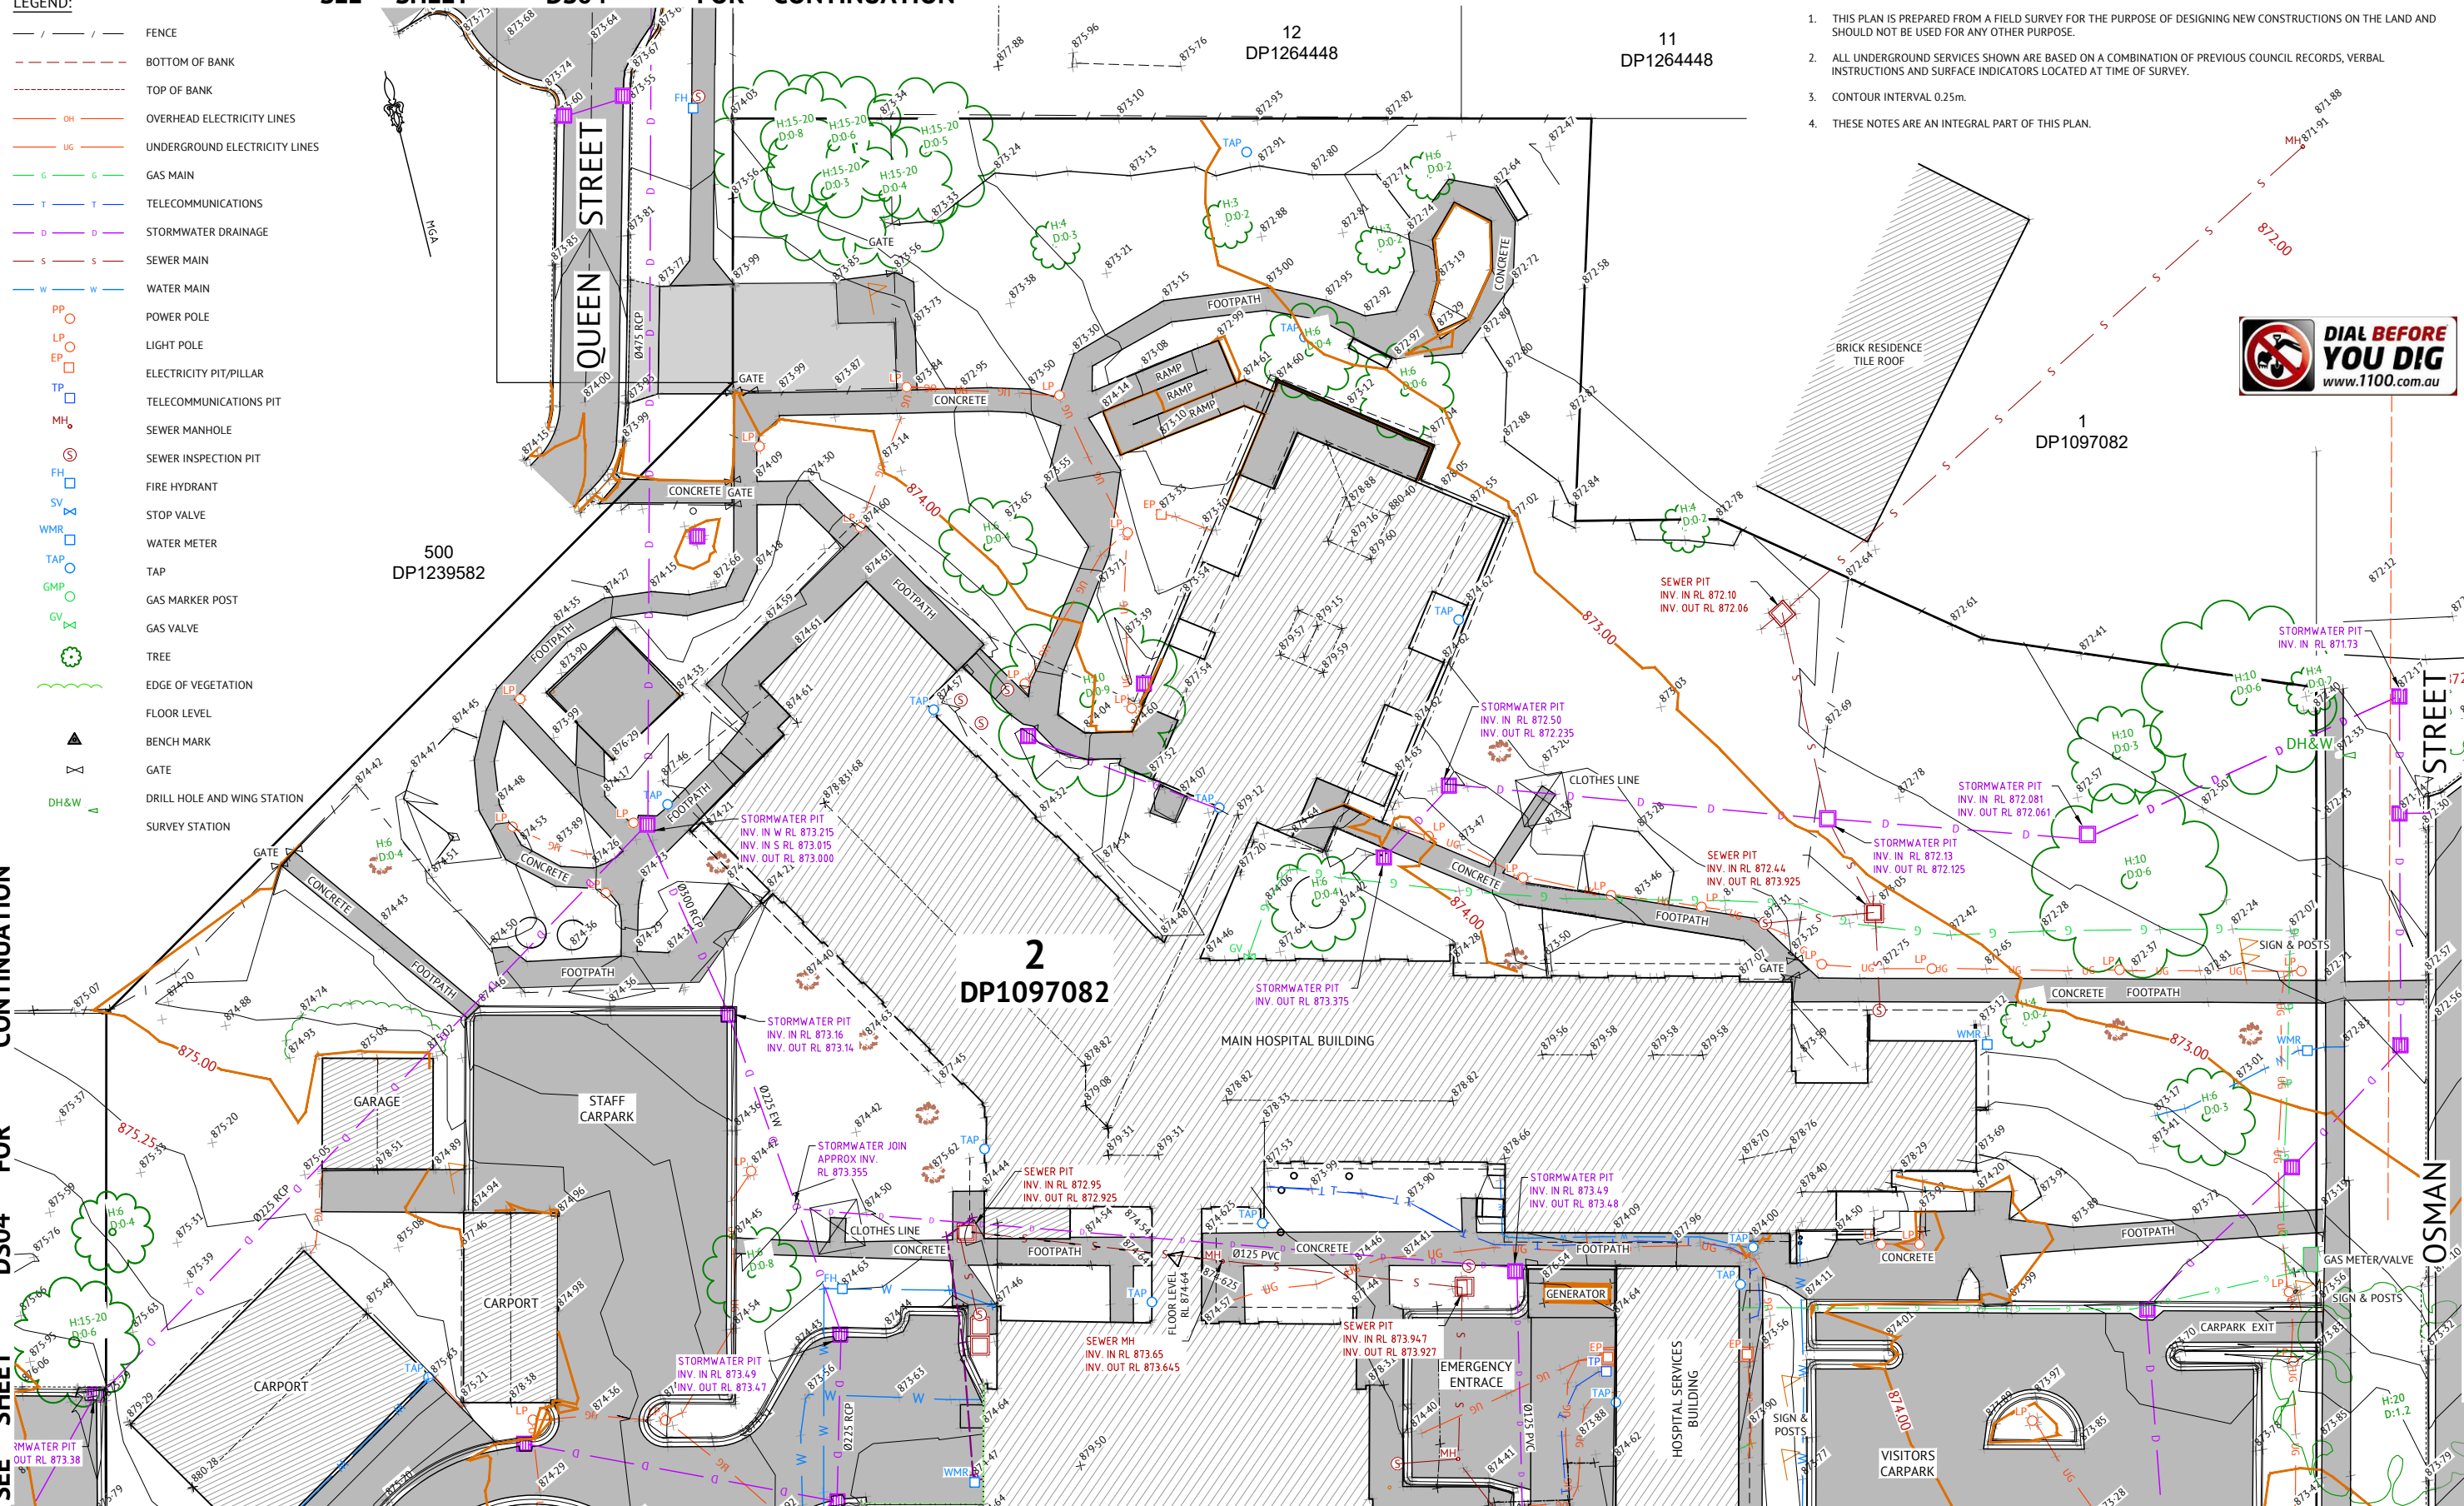


SEE SHEET DS04 FOR CONTINUATION

SEE SHEET DS03 FOR CONTINUATION

REV.	DATE	DFTD.	APPD.	DETAILS
A	27/10/22	GT	SB	ISSUED FOR INFORMATION
B	30/11/22	GT	SB	HYDRANT SYMBOLS ADDED, WATER LINE TYPES CORRECTED
C	08/05/23	GT	SB	EXTRA SURVEY OF ADJACENT ROADS ADDED SHEET DS04

FILE	INITIALS	DATE
SURVEY 223032.DWG		SEPT 22
DESIGN		
DRAINS/ HEC-RAS MODELLING		
ENGINEERING/ SURVEYING APPROVAL		

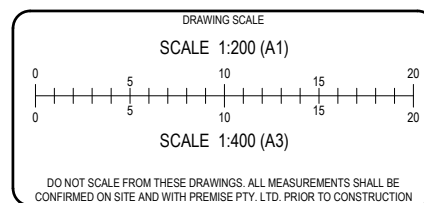

APPROVAL AUTHORITY	BLAYNEY SHIRE COUNCIL
CLIENT	HEALTH INFRASTRUCTURE
PROJECT	BLAYNEY MPS

Premise

ORANGE OFFICE
154 PEISLEY STREET
ORANGE, NSW 2800
PH: (02) 6393 5000
WEB: www.premise.com.au

DRAWING			
CONTOUR & DETAIL SURVEY PLAN			
PROJECT NUMBER 223032	DRAWING FILE 223032-01C-DS01-DS04.dwg	ORIGINAL	
SURVEY MARK PM 43474	R.L. 870.694	DATUM A.H.D.	A1
IMAGE SOURCE -	SET		
STATUS ISSUED	SHEET DS02	OF DS04	01C

- NOTES:
1. THIS PLAN IS PREPARED FROM A FIELD SURVEY FOR THE PURPOSE OF DESIGNING NEW CONSTRUCTIONS ON THE LAND AND SHOULD NOT BE USED FOR ANY OTHER PURPOSE.
 2. ALL UNDERGROUND SERVICES SHOWN ARE BASED ON A COMBINATION OF PREVIOUS COUNCIL RECORDS, VERBAL INSTRUCTIONS AND SURFACE INDICATORS LOCATED AT TIME OF SURVEY.
 3. CONTOUR INTERVAL 0.25m.
 4. THESE NOTES ARE AN INTEGRAL PART OF THIS PLAN.

500
DP1239582

SEE SHEET DS02 FOR CONTINUATION

2
DP1097082

1
DP1097082

CONTINUATION
FOR
DS04

SEE
SHEET


CONTINUATION
FOR
DS04

SEE
SHEET



REV.	DATE	DFTD.	APPD.	DETAILS
A	27/10/22	GT	SB	ISSUED FOR INFORMATION
B	30/11/22	GT	SB	HYDRANT SYMBOLS ADDED, WATER LINE TYPES CORRECTED
C	08/05/23	GT	SB	EXTRA SURVEY OF ADJACENT ROADS ADDED SHEET DS04

FILE	INITIALS	DATE
SURVEY	223032.DWG	SEPT 22
DESIGN	-	-
DRAINS/ HEC-RAS MODELLING	-	-
ENGINEERING/ SURVEYING/ APPROVAL	-	-

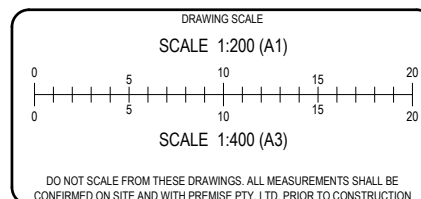




APPROVAL AUTHORITY	BLAYNEY SHIRE COUNCIL
CLIENT	HEALTH INFRASTRUCTURE
PROJECT	BLAYNEY MPS

 **Premise**

ORANGE OFFICE
154 PEISLEY STREET
ORANGE, NSW 2800
PH: (02) 6393 5000
WEB: www.premise.com.au


DRAWING			
CONTOUR & DETAIL SURVEY PLAN			
PROJECT NUMBER	223032	DRAWING FILE	223032-01C-DS01-DS04.dwg
SURVEY MARK	PM 43474	R.L.	870.694
IMAGE SOURCE	-	DATUM	A.H.D.
STATUS	ISSUED	SHEET	DS03 OF DS04

1. THIS PLAN IS PREPARED FROM A FIELD SURVEY FOR THE PURPOSE OF DESIGNING NEW CONSTRUCTIONS ON THE LAND AND SHOULD NOT BE USED FOR ANY OTHER PURPOSE.
2. ALL UNDERGROUND SERVICES SHOWN ARE BASED ON A COMBINATION OF PREVIOUS COUNCIL RECORDS, VERBAL INSTRUCTIONS AND SURFACE INDICATORS LOCATED AT TIME OF SURVEY.
3. CONTOUR INTERVAL 0.25m.
4. THESE NOTES ARE AN INTEGRAL PART OF THIS PLAN.

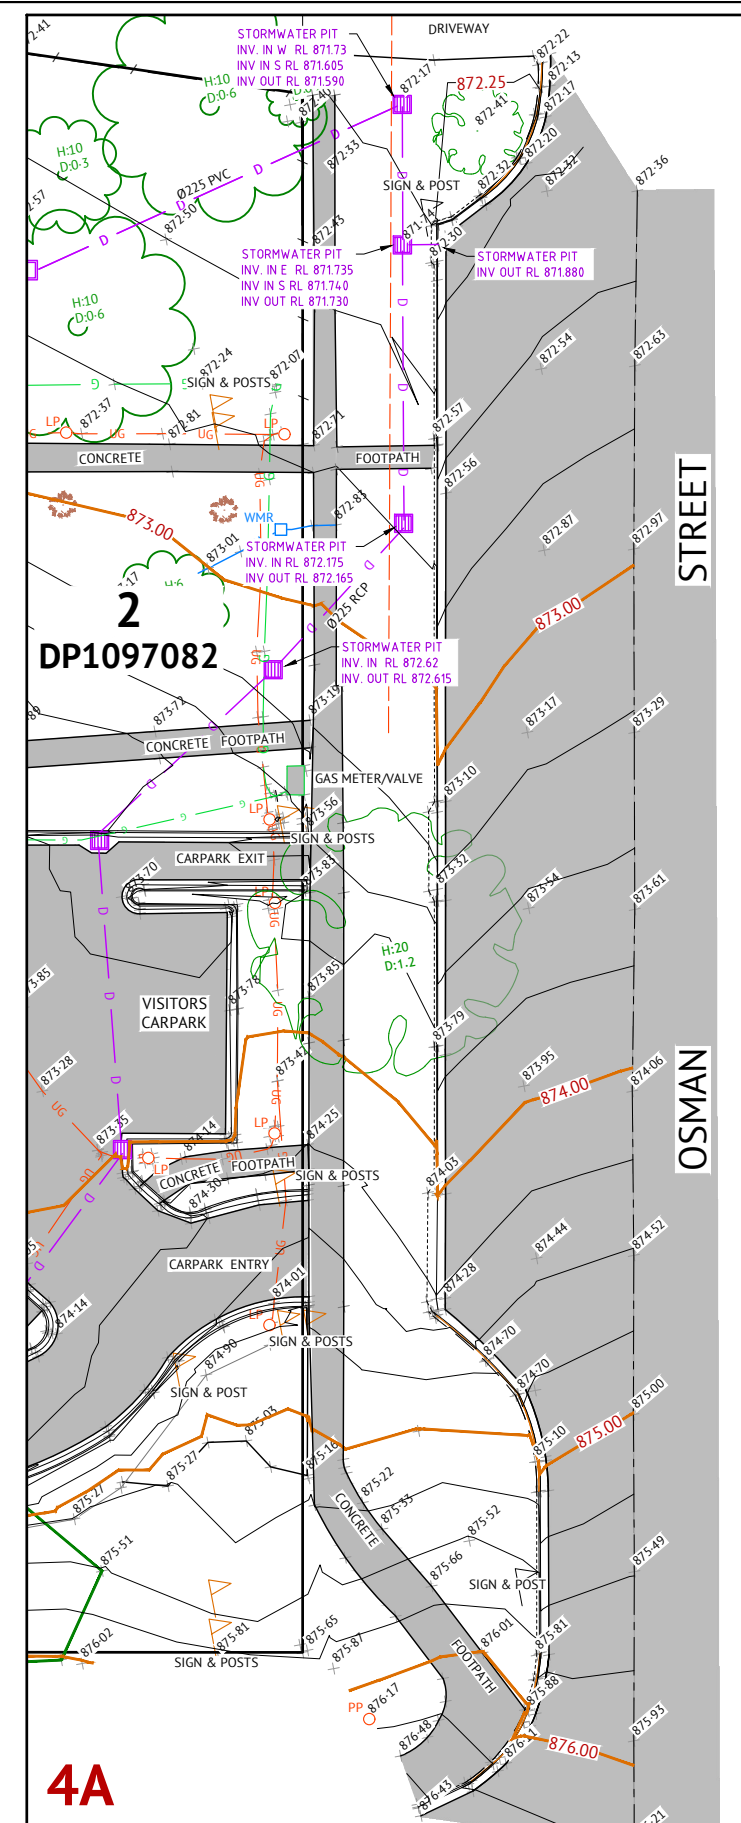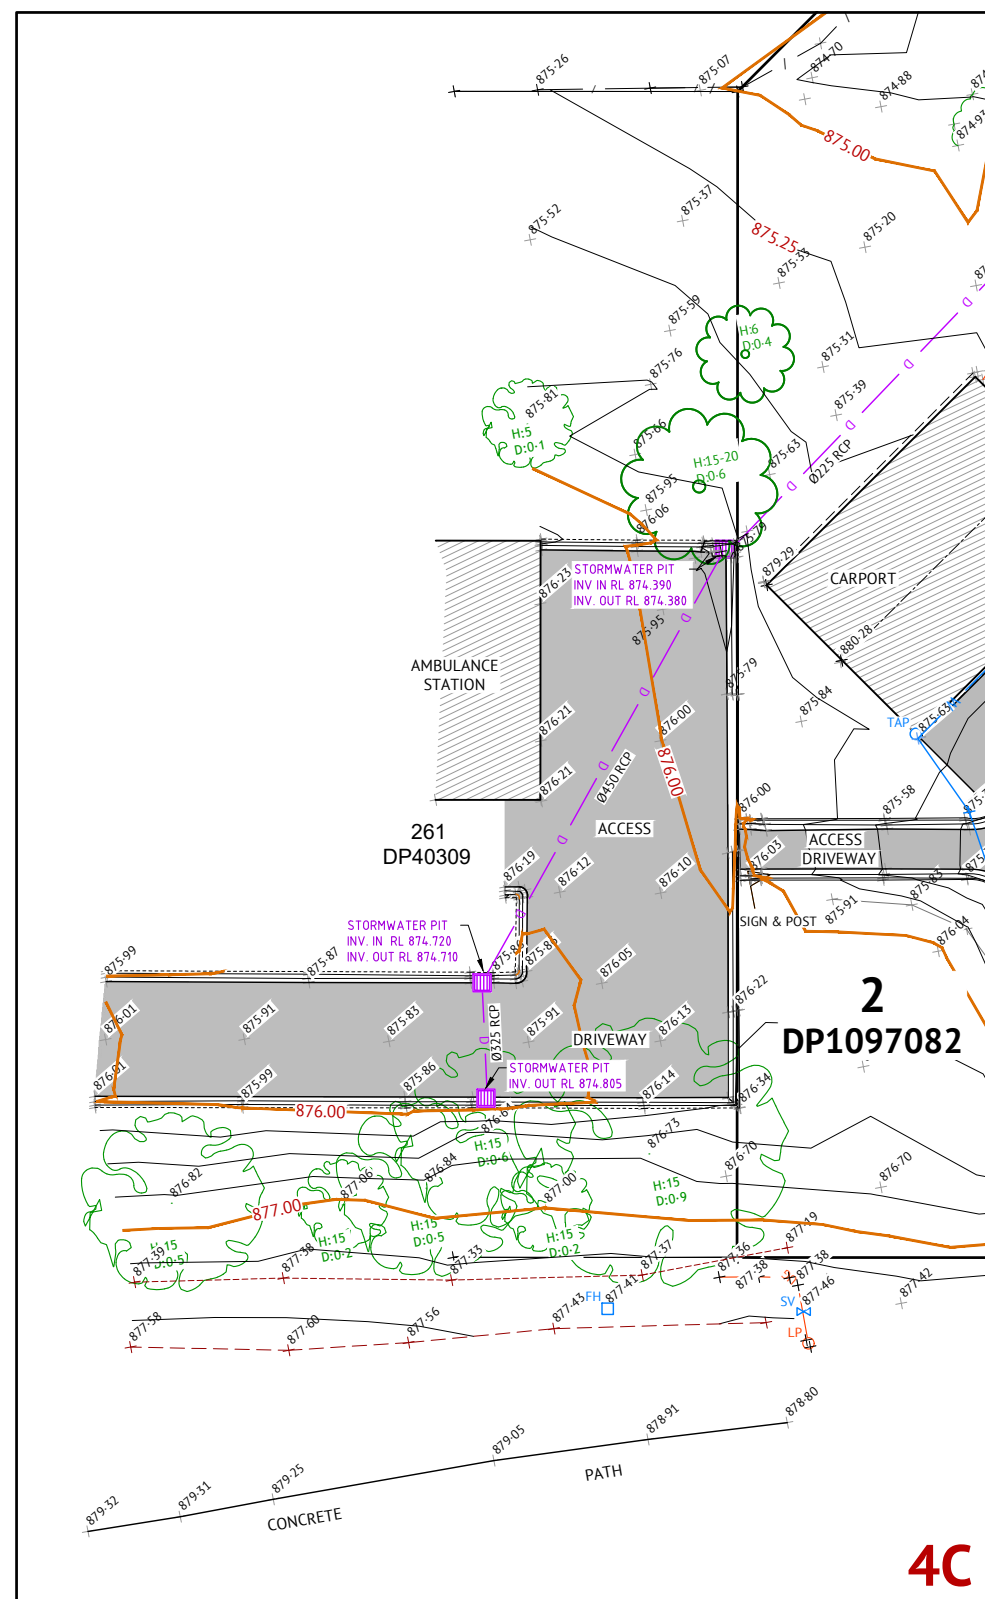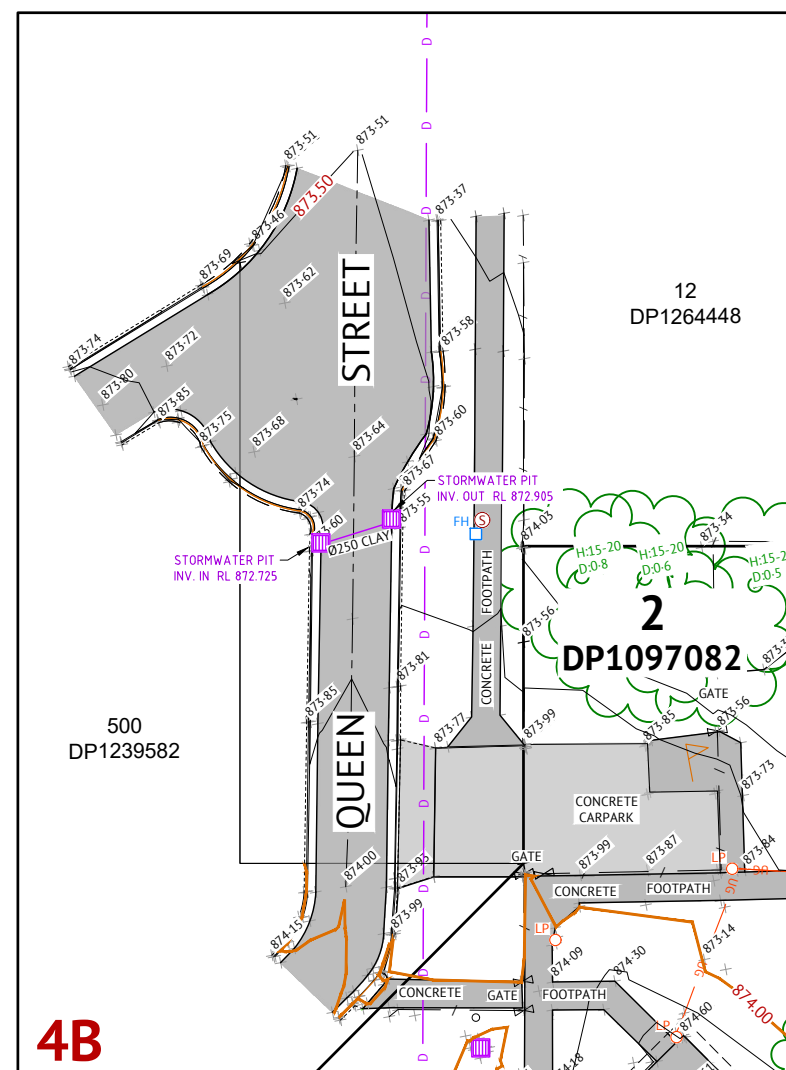

REV.	DATE	DFTD.	APPD.	DETAILS
A	27/10/22	GT	SB	ISSUED FOR INFORMATION
B	30/11/22	GT	SB	HYDRANT SYMBOLS ADDED, WATER LINE TYPES CORRECTED
C	08/05/23	GT	SB	EXTRA SURVEY OF ADJACENT ROADS ADDED SHEET DS04

	FILE	INITIALS	DATE
SURVEY	223032.DWG	-	SEPT 22
DESIGN	-	-	-
DRAINS/ HEC-RAS MODELLING	-	-	-
ENGINEERING/ SURVEYING APPROVAL		-	-

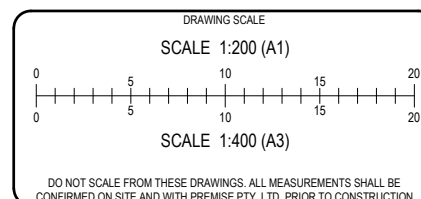

APPROVAL AUTHORITY	BLAYNEY SHIRE COUNCIL
CLIENT	HEALTH INFRASTRUCTURE
PROJECT	BLAYNEY MPS



DRAWING		CONTOUR & DETAIL SURVEY PLAN			
PROJECT NUMBER 223032		DRAWING FILE 223032-01C-DS01-DS04.dwg		ORIGINAL	
SURVEY MARK PM 43474		R.L. 870.694		DATUM A.H.D.	
IMAGE SOURCE -				SET	
STATUS ISSUED		SHEET DS04		OF DS04	
				01C	