



PO Box 9140,
Wyoming, NSW 2250
ph (02) 4322 0011
ABN 63 145 429 063

Attention: Trevor Delaney

Document Register/Issue: B2453-1-DI-01

Date: 31 October 2024

Bridge 1 Over Jembaicumbene Creek on Araluen Road

			Issued to HD Civil		Issued to	
Document number	Title	Rev	Format	No	Format	No
B2453-1-D01	Cover Sheet					
B2453-1-D02	General Arrangement	P1	A3	pdf		


Notes

- Highlighted drawings are included in this issue
- Darker Highlight drawings are new in this issue


THIS DRAWING IS COPYRIGHT BRIDGE DESIGN PTY LTD. THE DRAWING AND THE ORIGINAL DESIGN CONCEPTS CONTAINED THEREIN SHALL NOT BE USED OR REPRODUCED IN ANY FORM OTHER THAN THE FORM SUPPLIED AND FOR THE PURPOSES OF CONSTRUCTION OF THE WORKS FOR WHICH IT WAS SPECIALLY PREPARED. UNAUTHORISED TRANSMISSION TO PARTIES OTHER THAN THAT FOR THE PURPOSE OF APPROVAL AND CONSTRUCTION OF THE WORKS IS PROHIBITED.

31/10/2024 8:57:11 AM Ashley


...\\bridge\182453-1\102 GA.dgn

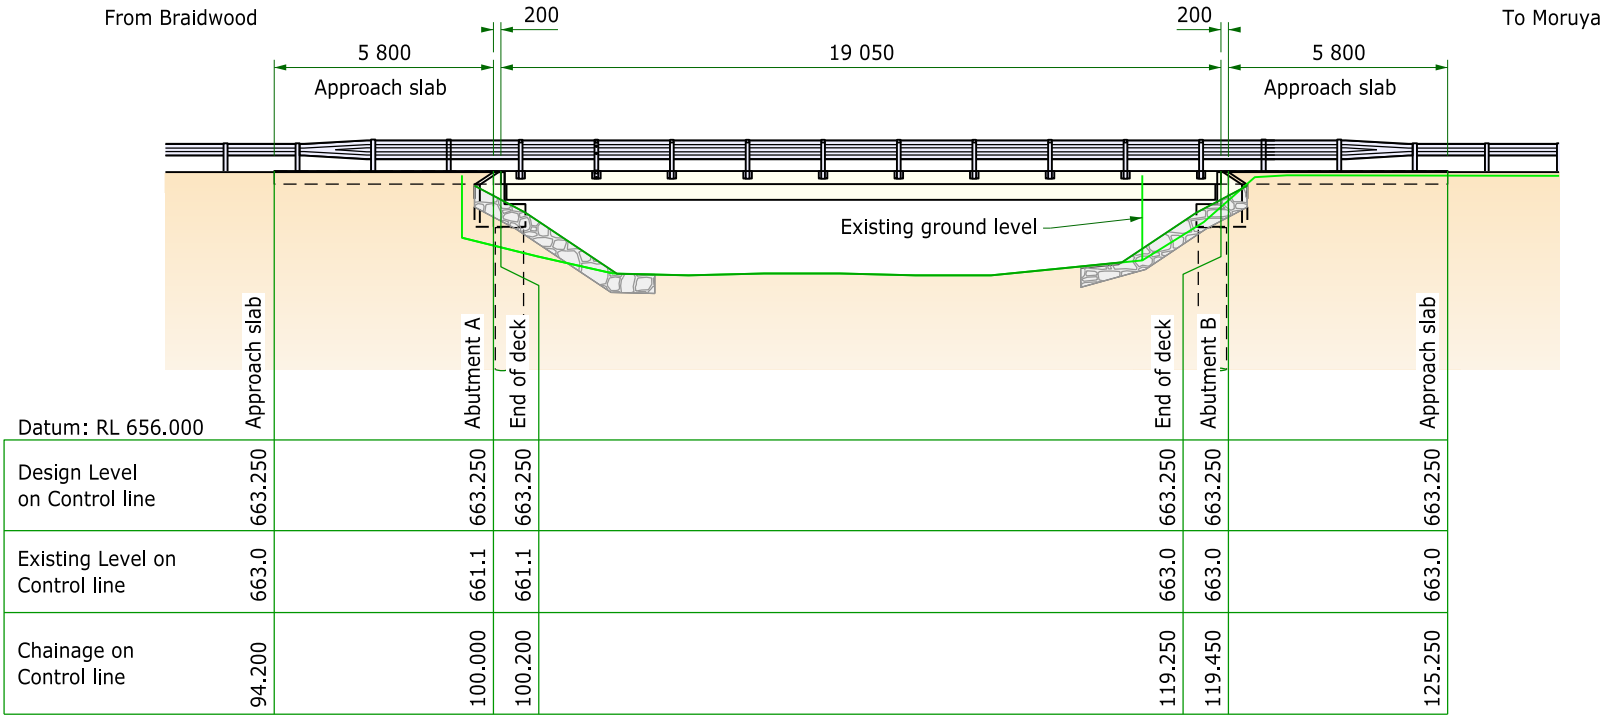

ELEVATION
1:200

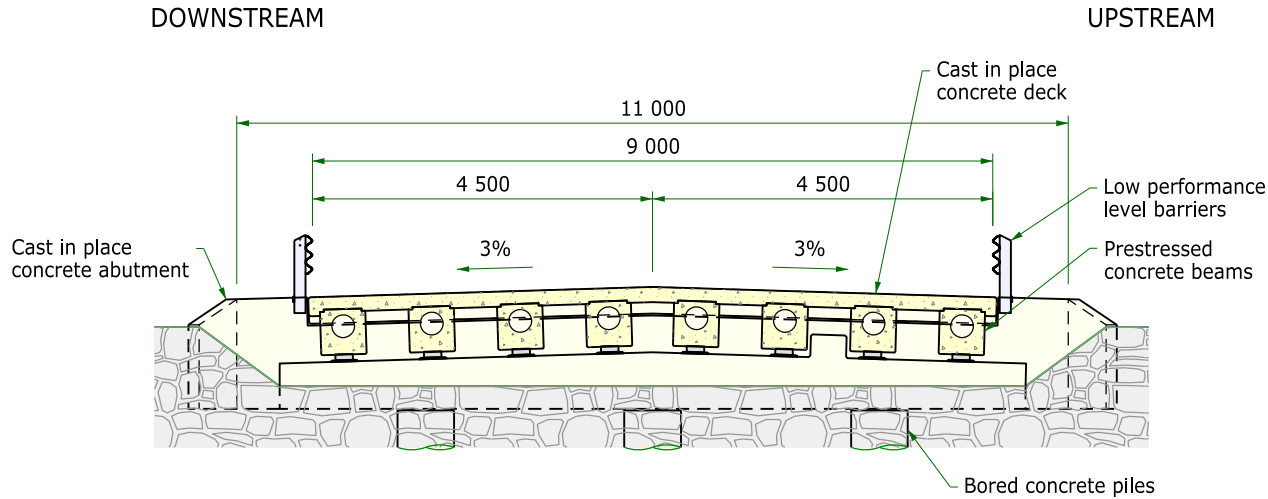


SECTION 1
1:100

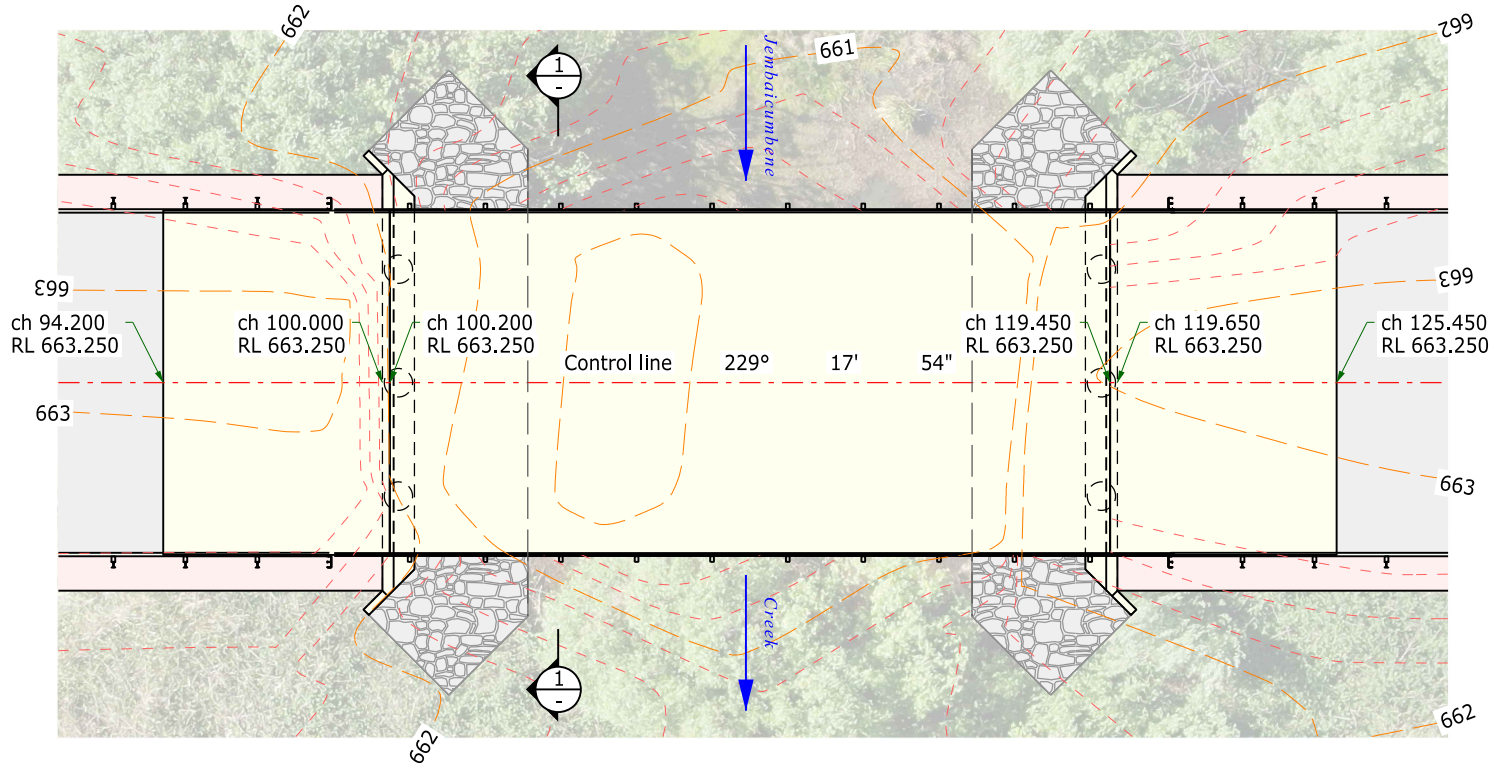

PLAN
1:200

General Notes

Dimensions in millimetres.
Chainages and reduced levels in metres.
Reduced levels are to AHD.
SOL denotes set out line.

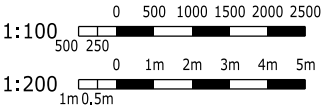

PRELIMINARY DRAWING
NOT FOR CONSTRUCTION

DRAWING SCALES TRUE AT A3



PO Box 629, Moruya, NSW
ph 0424 578 697



DESIGN: AJF
VERIFIED: -
DRAWING: MMO
CHECKED: -

DIRECTOR, BRIDGE DESIGN PTY LTD
THIS DRAWING IS NOT APPROVED FOR CONSTRUCTION UNLESS SIGNED DIGITALLY ON THIS SHEET OR THE FIRST SHEET IN THIS SET OF DRAWINGS.

Araluen Road Queanbeyan Regional Council
BRIDGE OVER JEMBAICUMBENE CREEK
at 11km South of Braidwood
GENERAL ARRANGEMENT

JOB NUMBER B2453
DOCUMENT NUMBER D02
SHEET 2 OF REVISION P1

100mm on original

200mm on original