




















 


L.G.A. OF PARKES



LEGEND

- |   |   |
|---|---|
|    | SUBJECT BOUNDARY                                |
|    | ADJOINING BOUNDARY                              |
|    | BUILDING/STRUCTURE                              |
|    | ELECTRICITY LINE (OVERHEAD)                     |
|    | ROAD CENTRELINE                                 |
|    | TELECOMMUNICATION LINE/OPTUS                    |
|    | GAS MAIN  |
|    | WATER MAIN                                      |
|    | SEWER LINE                                      |
|    | EDGE OF CONCRETE                                |
|    | FENCE LINE                                      |
|   | POWER POLE WITH LIGHT                           |
|  | TELECOMMUNICATION PIT                           |
|  | HYDRANT   |
|  | MAN HOLE  |
|  | WATER METER                                     |
|  | SEWER INSPECTION PIT                            |
|  | PHOTO NUMBER & DIRECTION                        |
|  | TREE<br>SPREAD<br>TRUNK DIAMETER<br>HEIGHT      |
|  | SURVEY STATION                                  |
|  | ELECTRONICALLY LOCATED UTILITY (TOP OF CONDUIT) |
|  | POTHOLED UTILITY HEIGHT (TOP OF CONDUIT/ PIPE)  |

### TABLE OF TREE ATTRIBUTES

Tree No.	SPREAD	HEIGHT	TRUNK
T1	5	5	0.3
T2	3	5	0.3
T3	3	5	0.3
T4	3	5	0.3
T5	3	5	0.3
T6	15	20	0.8
T7	15	20	0.8
T8	5	8	0.3
T9	5	8	0.3
T10	5	20	0.5
T11	5	10	0.4
T12	5	5	0.3
T13	3	5	0.3
T14	3	5	0.3
T15	3	5	0.3
T16	3	5	0.3
T17	3	5	0.3
T18	3	5	0.3
T19	3	4	0.2
T20	3	4	0.2
T21	3	20	0.5
T22	5	4	0.2
T23	5	4	0.2
T24	5	4	0.2
T25	5	5	0.2
T26	5	4	0.1
T27	15	20	0.8
T28	5	8	0.3
T29	5	5	0.3
T30	2	2	0.1
T31	5	6	0.5
T32	4	5	0.3

THIS PLAN IS PREPARED FROM A FIELD SURVEY FOR THE PURPOSE OF DESIGNING NEW CONSTRUCTIONS ON THE LAND AND SHOULD NOT BE USED FOR ANY OTHER PURPOSE.

SERVICES SHOWN HEREON HAVE BEEN LOCATED WHERE POSSIBLE BY FIELD SURVEY.  
IF NOT ABLE TO BE SO LOCATED SERVICES HAVE BEEN PLOTTED FROM THE RECORDS OF RELEVANT AUTHORITIES WHERE AVAILABLE AND HAVE BEEN NOTED ACCORDINGLY ON THIS PLAN.  
WHERE SUCH RECORDS EITHER DO NOT EXIST OR ARE INADEQUATE A NOTATION HAS BEEN PLACED HEREON.

PRIOR TO ANY DEMOLITION, EXCAVATION OR CONSTRUCTION ON THE SITE, THE RELEVANT AUTHORITY SHOULD BE CONTACTED FOR LOCATION OF FURTHER UNDERGROUND SERVICES AND DETAILED LOCATIONS OF ALL SERVICES.

CAUTION: CONTOURS SHOWN HEREON ARE INDICATIVE ONLY  
PREFERENCE SHOULD BE GIVEN TO SPOT  
HEIGHTS AS SHOWN.

THIS NOTE IS AN INTEGRAL PART OF THIS PLAN

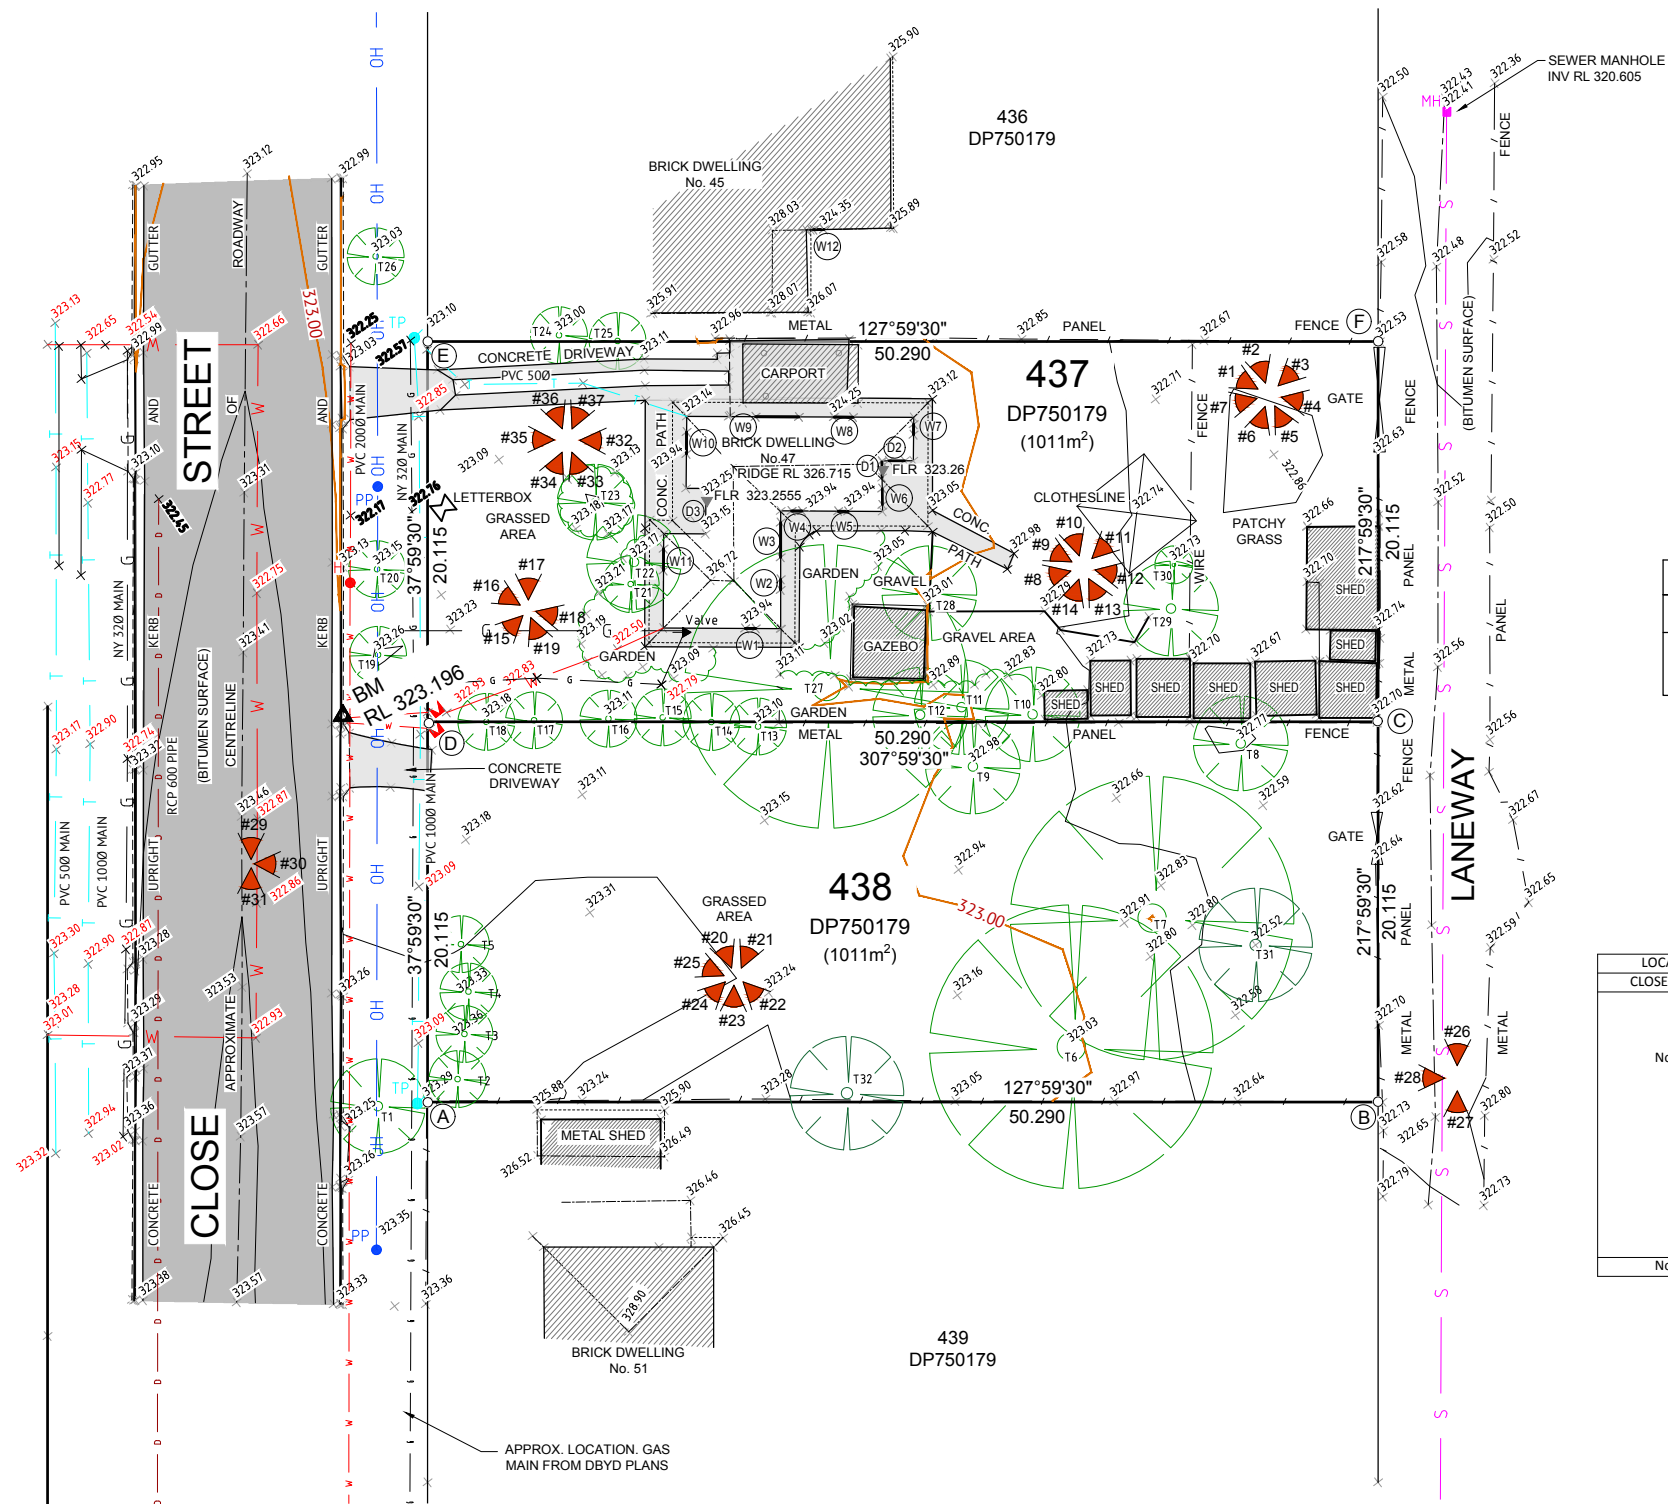


TABLE OF SURVEY CONTROL (MGA ZONE 55)

MARK	M.G.A. CO-ORDINATES		HEIGHT
	EASTING	NORTHING	
PM 6219	608685.125	6332714.743	321.867
PM 6220	608510.908	6332491.186	323.360
BM NAIL	608570.373	6332573.285	323.196

CORNER CO-ORDS TABLE

CNR	EASTING	NORTHING
A	608561.318	6332554.335
B	608600.953	6332523.377
C	608613.336	6332539.231
D	608573.701	6332570.189
E	608586.084	6332586.043
F	608625.719	6332555.085

### TABLE OF WINDOW LEVELS

LOCATION	WINDOW No.	TOP RL	SIZE w x h (m)
CLOSE STREET			
No.47	W1	325.39	0.56 x 1.45
	W2	325.38	0.56 x 1.45
	W3	325.38	1.84 x 1.15
	W4	325.39	0.56 x 1.45
	W5	325.39	0.56 x 1.45
	W6	325.39	0.86 x 1.45
	W7	325.39	0.56 x 1.45
	W8	325.41	1.02 x 1.16
	W9	325.40	2.23 x 1.14
	W10	325.39	1.16 x 1.45
	W11	325.39	1.15 x 1.45
No.49	D1	325.39	0.83 x 2.1
	D2	325.39	0.83 x 2.1
	D3	325.39	0.83 x 2.1
	W12	325.78	0.55 x 1.45

PM 6220  
RL 323.36 (AHD)  
N.T.S.

No.	DATE	NOTATION/AMENDMENT	No.	DATE	NOTATION/AMENDMENT	
-----	------	--------------------	-----	------	--------------------	--	--	



L.G.A. OF PARKES



NORTHERN ELEVATION  
51 CLOSE STREET



SOUTHERN ELEVATION  
45 CLOSE STREET

No.	DATE	NOTATION/AMENDMENT	No.	DATE	NOTATION/AMENDMENT	CONTOUR INTERVAL: 0.25m		LEGEND OF COMMONLY USED SYMBOLS		REDUCTION RATIO 1 : 100 (A1) / 200 (A3)		DATE OF SURVEY: 22 / 02 / 2023 SURVEY CONSULTANT:		Family & Community Services Land & Housing Corporation		LOCATION		
A	23-2-2023	ORIGINAL ISSUE				DATUM: A.H.D.		WATER		0	10	20	30	40	 <b>Premise</b>  SURVEYING, ENGINEERING, ENVIRONMENTAL & TOWN PLANNING CONSULTANTS   Registered Surveyor	<b>CONTOUR AND DETAIL SURVEY</b>	STREET ADDRESS	
B	27-3-2023	TREE ADDED				ORIGIN OF DATUM: PM 6219 RL 321.867		SEWER						47-49 CLOSE STREET			TYPE	
C	16-11-2023	EXTRA UNDERGROUND SERVICES ADDED						ELECTRICITY									S	
D	23-11-2023	POTHOLED UTILITY HEIGHTS ADDED						TELECOM										
			FILE		FILE SIZE (MB)	CHECKED BY	100 YEAR FLOOD RL: N/A		LAND AND TITLE INFORMATION		LOTS: 437 & 438		 <b>Premise</b>  SURVEYING, ENGINEERING, ENVIRONMENTAL & TOWN PLANNING CONSULTANTS   Registered Surveyor		<b>CONTOUR AND DETAIL SURVEY</b>		SITE LAYOUT JOB	
			323140-01C-DS01.dwg			SAM BYRNES	RECOMMENDED MINIMUM FLOOR RL: N/A		PLAN NOS: 750179		OTHER:						SHT. 2	
						SOURCE OF FLOOD INFO: N/A	DRAINAGE - Common		BENCH MARK		AREA: 1011 & 1011 m²		SURVEYORS REF: 323140				OF 2	