


PLANTING DETAIL

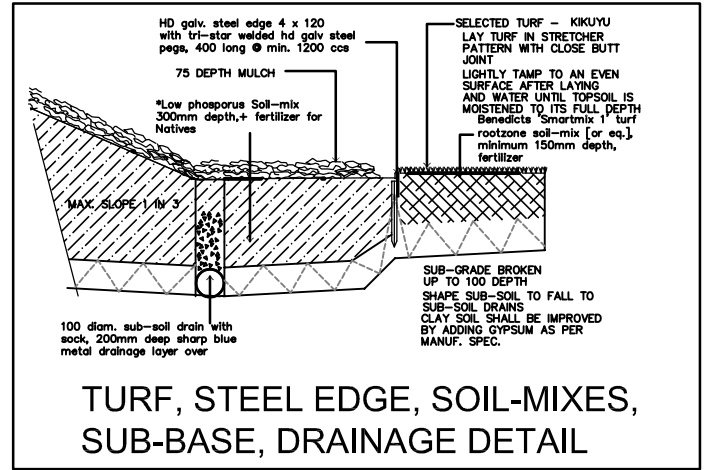

PROPOSED PLANT SCHEDULE

Code	Botanical Name	Common Name	Approx mature height, spread	Pot size	Quantity	
GROUND COVERS, NATIVE GRASSES, CLIMBERS						
Dr	Dichondra repens	4 plants per symbol	Kidney Weed	.9 x .9	Viro-tube	92
1	Actinotus helianthii	*	Flannel Flower	.9 x .9	150mm	31
2	Viola hederacea		Native Violet	.2 x .8	150mm	41
3	Baeckia imbricata	*	Heath Myrtle	.6 x .6	150mm	43
4	Dichondra 'Silverfalls'		Silverfalls	.6 x .5	150mm	11
5	Billardiera scandens	*	Appleberry	.3 x 1	150mm	14
8	Dianella revoluta	*	Blueberry Lily	.5 x 1	150mm	24
9	Hibbertia fasciculata	*	Guinea Flower	.3 x 1m	150mm	5
12	Westringia 'mundi'		Dwarf Westringia	.5 x .9	150mm	4
13	Bauera rubioides	*	River Dog Rose	.8 x .8	150mm	19
15	Lomandra longifolia	*	Mat Rush	.8 x .9	150mm	11

* Endemic species

SHRUBS

19	Philotheca australicum *	Pink Wax Flower	.9 x .7	200mm	8
20	Callistemon 'Great Balls of Fire'	Bottlebrush [hedge]	1.3x.7	300mm	5
21	Leptospermum laevigatum	Tea Tree [hedge]	2.2x 1m	300mm	3
22	Syzygium aust.'Straight and Narrow'	Lilly Pilly [hedge]	1.8x.6m	300mm	32
23	Persoonia lanceolata *	Geebung	3 x 2m	200mm	11
26	Leptospermum trinervium *	Flakey Barked Tea Tree [hedge]	2.2x 1m	200mm	9
27	Acacia longifolia *	Sydney Golden Wattle	4x3m	200mm	5
28	Acacia suaveolens *	Sweet Wattle	2x1.5m	200mm	6
29	Syzygium 'Resilience'	Lilly Pilly	2x1.5m	200mm	23

TREES

46	Cupaniopsis anacardioides	Tuckeroo	8 x 5m	75 litre	2
47	Lagerstroemia 'Sioux' *	Crepe Myrtle	4 x 3m	75 litre	2
57	Banksia integrifolia *	Coast Banksia	10 x 6m	75 litre	1

* Endemic species



CLIENT Homes NSW	WALLMAN PARTNERS PTY LTD Landscape Architects
PROJECT Multi Dwelling Housing [BG24J] 48 New Orleans Crescent, MAROUBRA	3/10 OCEAN ROAD, MANLY NSW 2095 T: 02 9976 6603 M: 0412 830 143 E: wallman@bgpond.com
DRAWING Planting Plan	PROJECT NO.: 23:8:5 SCALE: 1 : 100 @ A2 DRAWING NO.: L_2 REVISION: C