

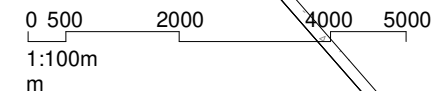
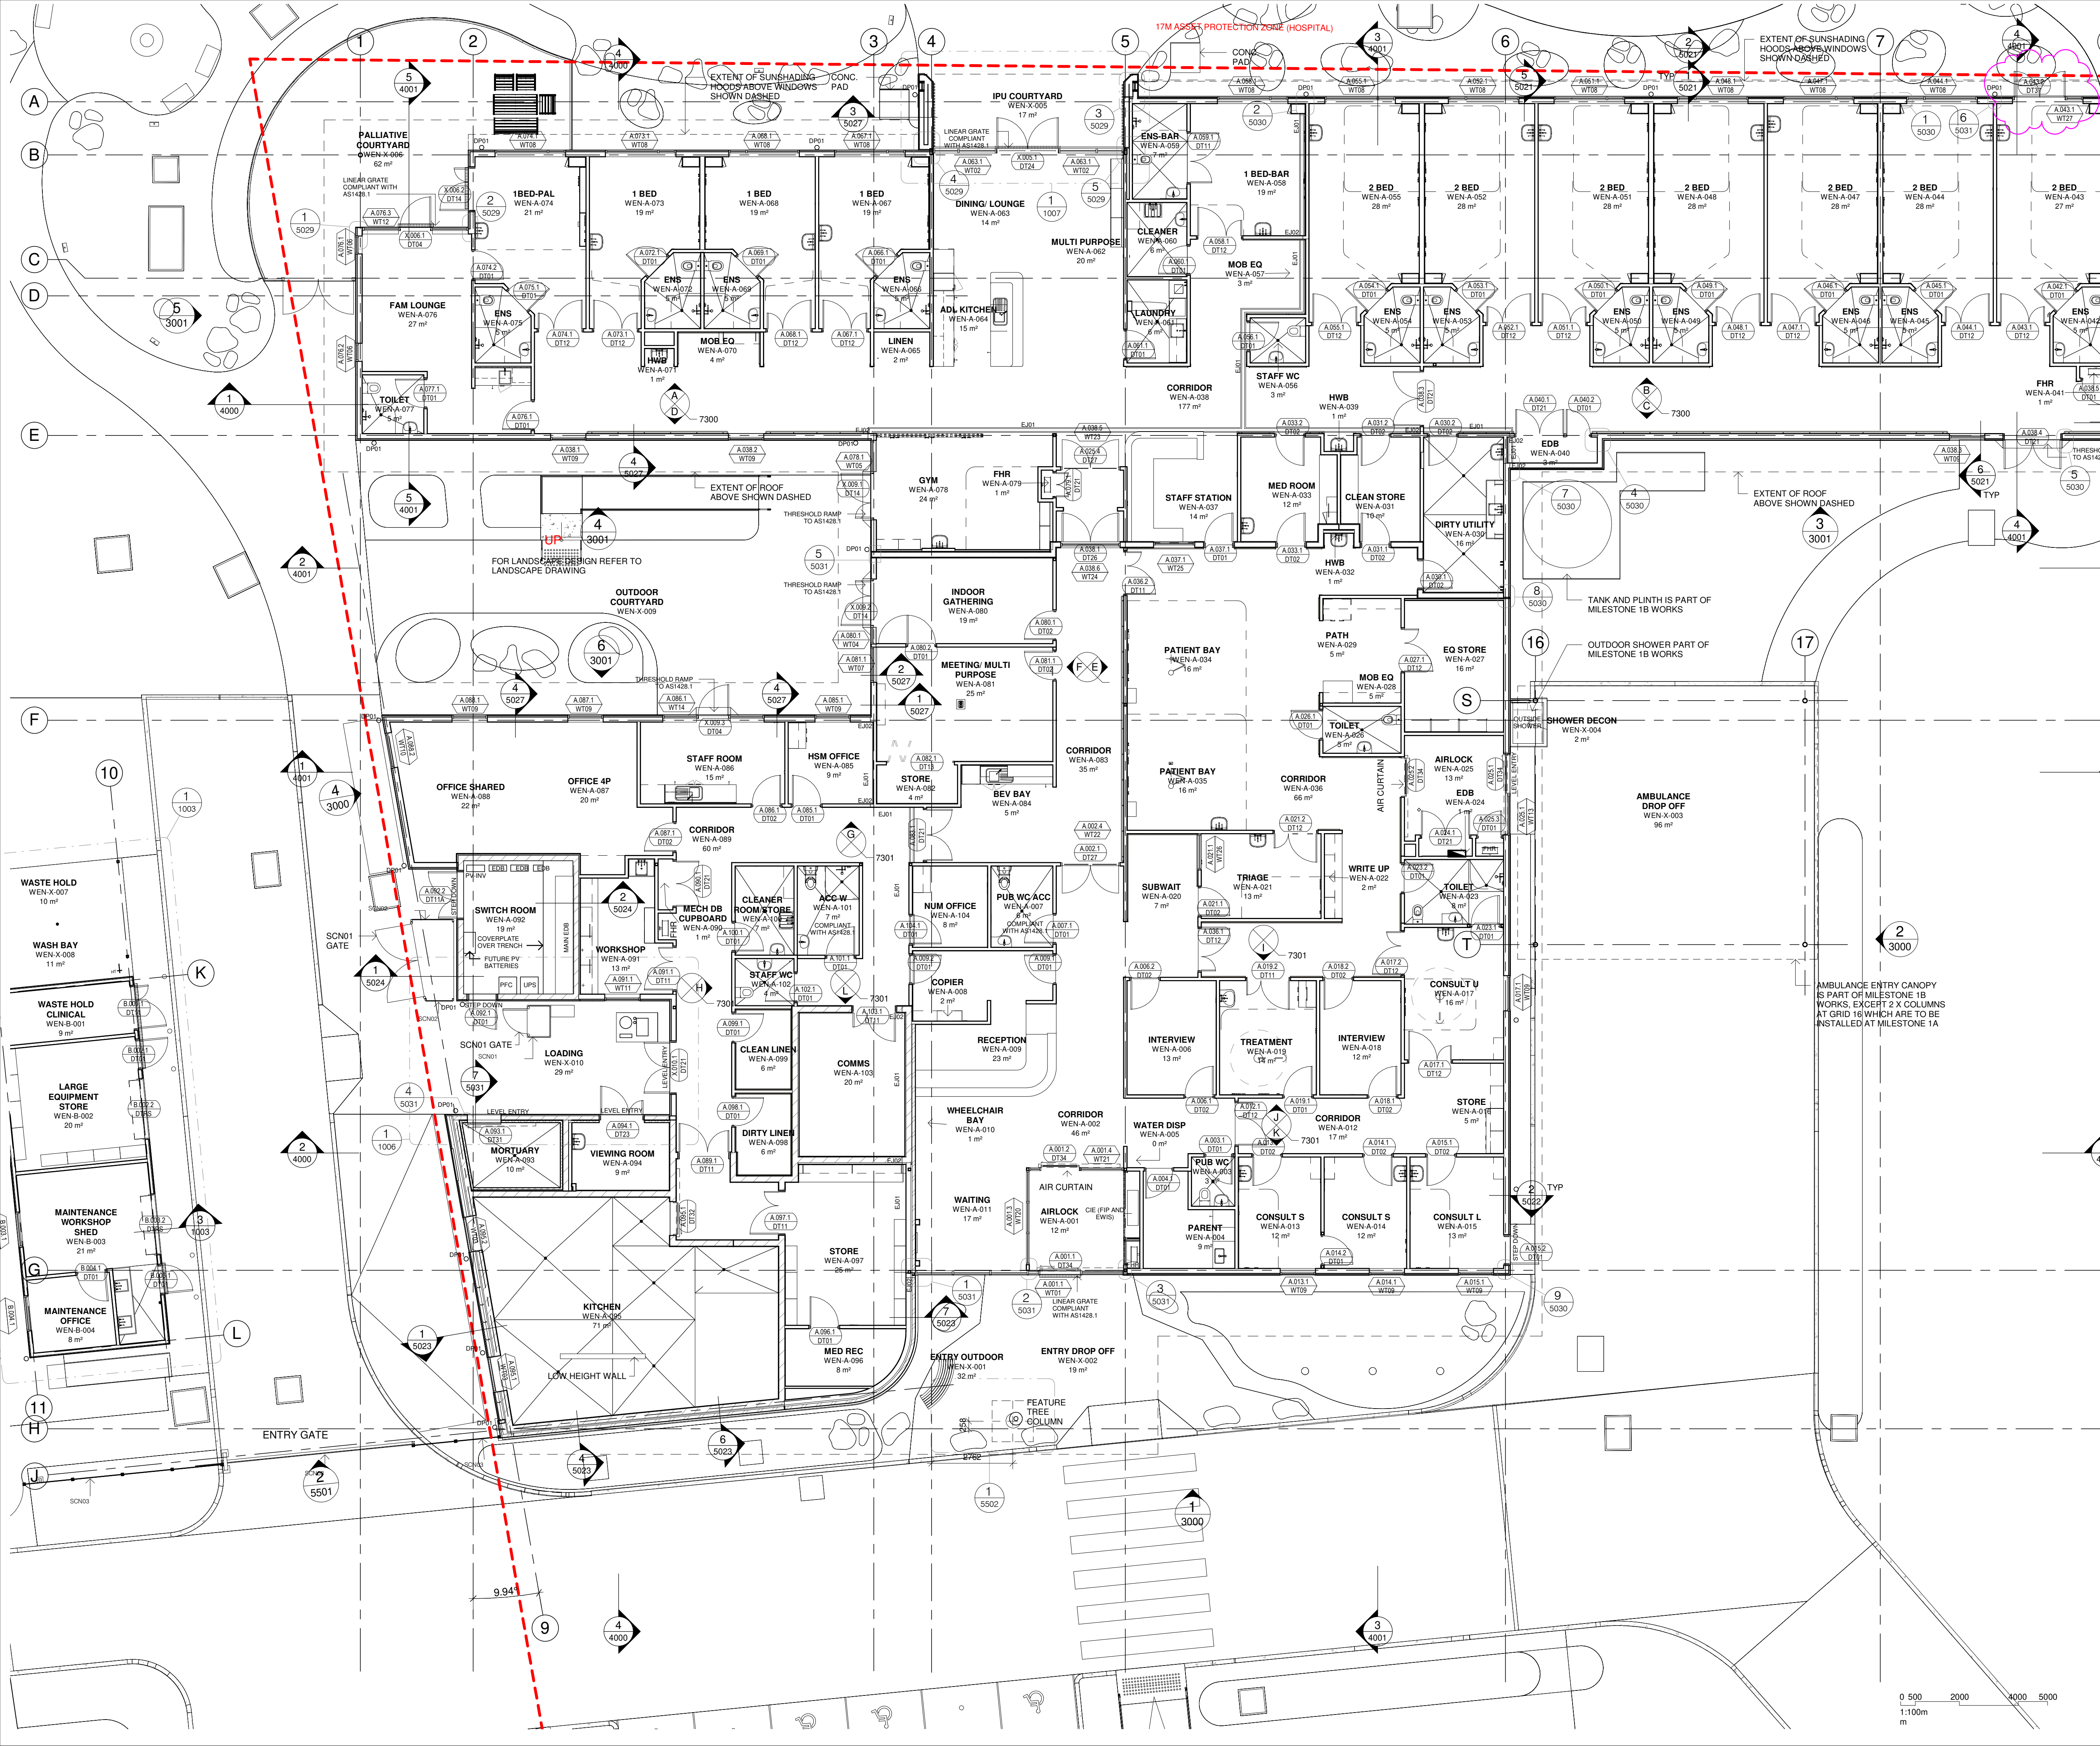
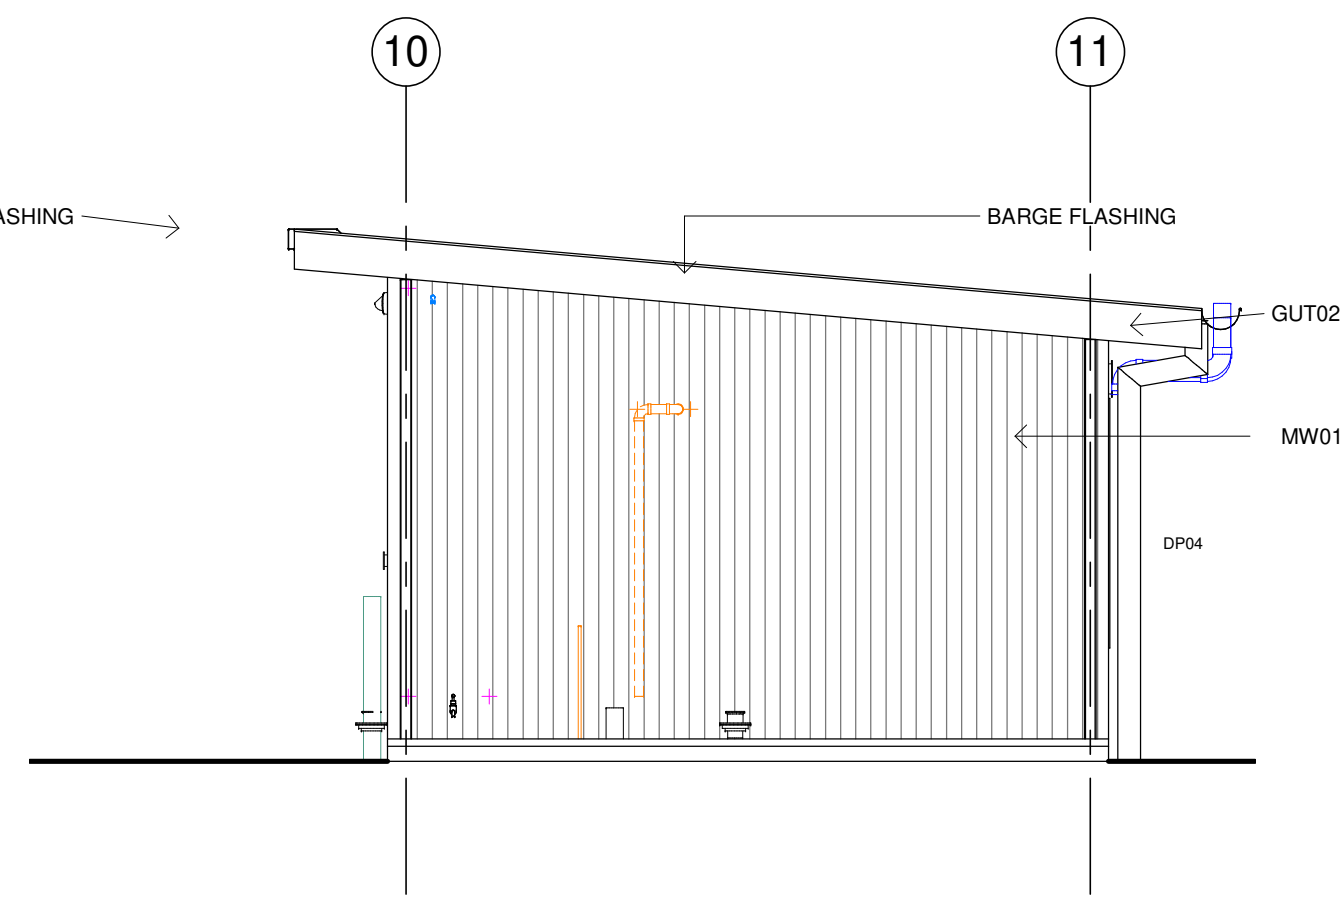
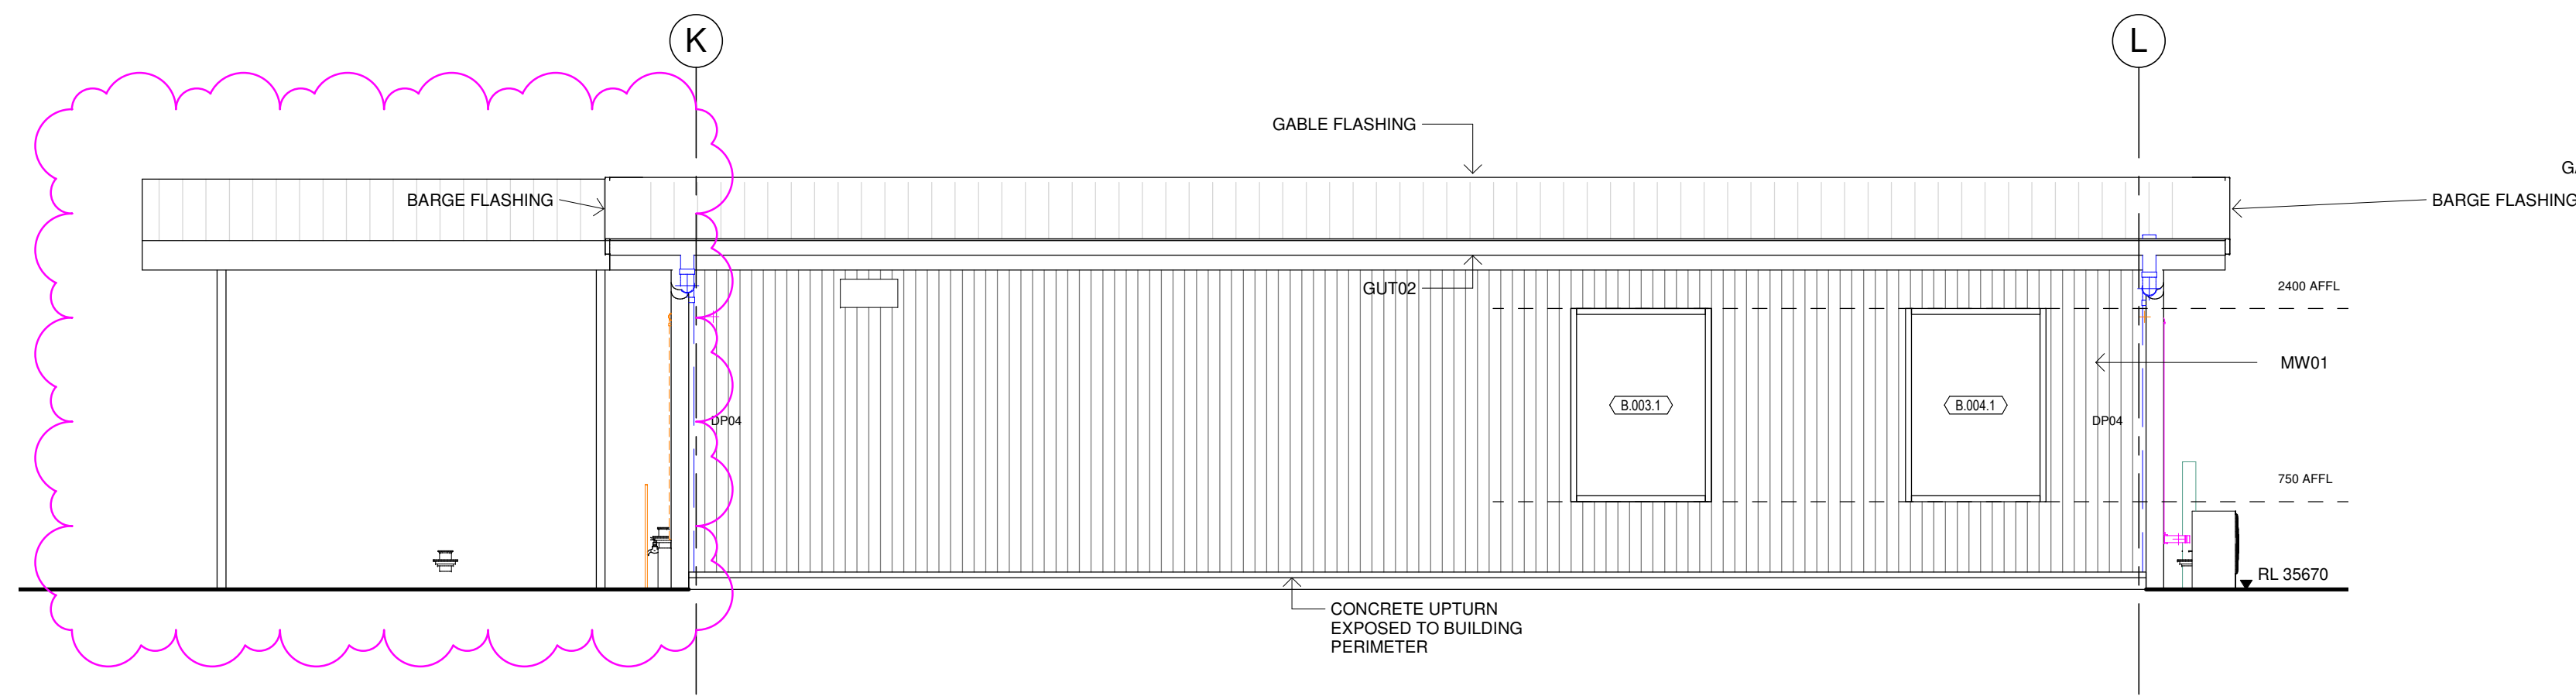
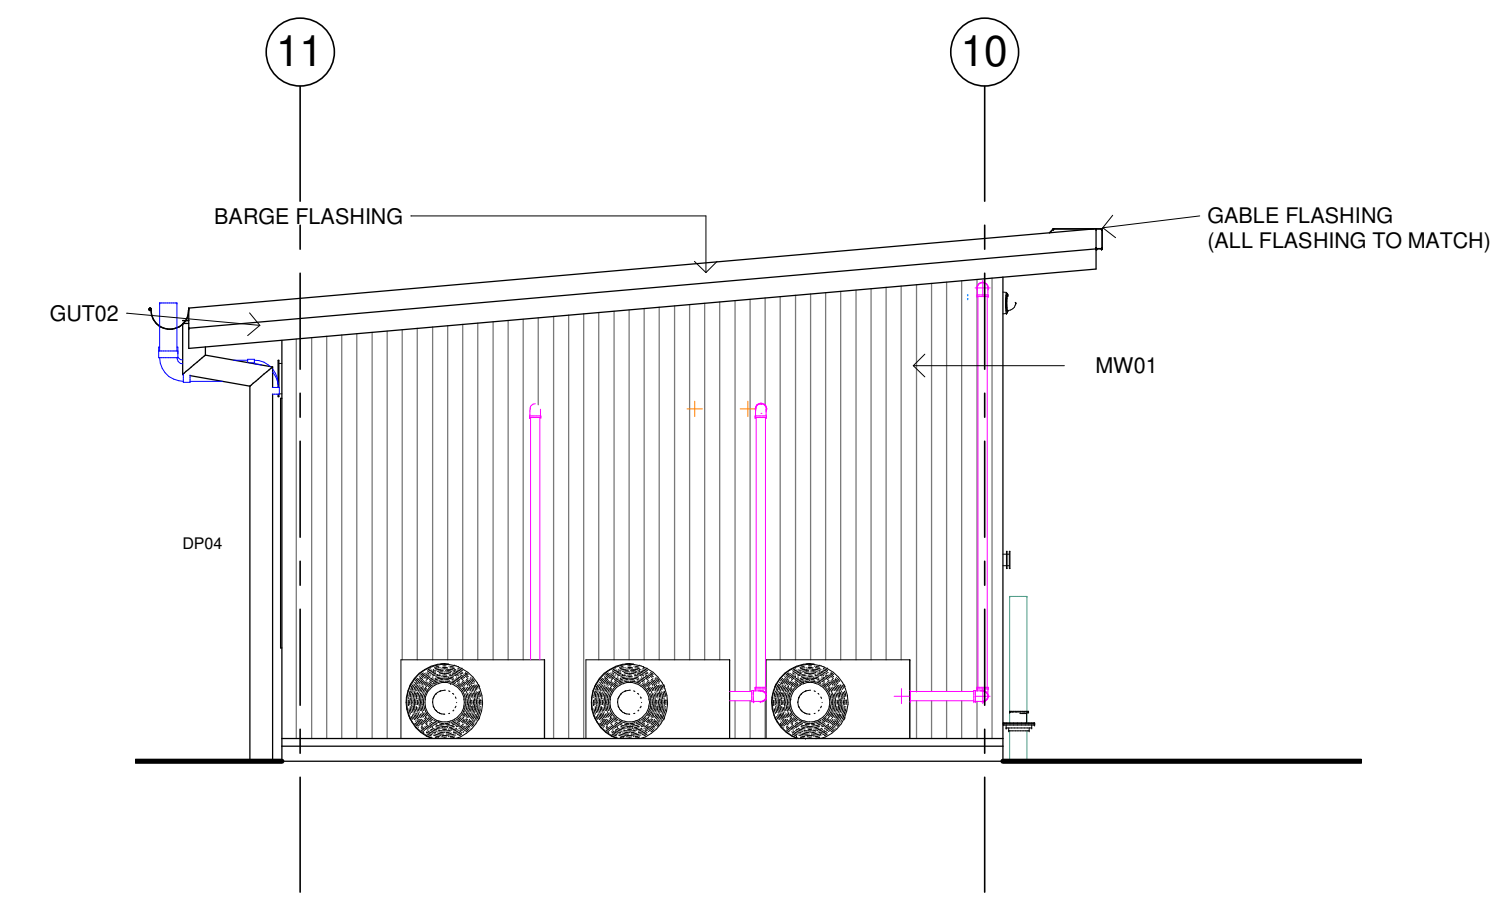
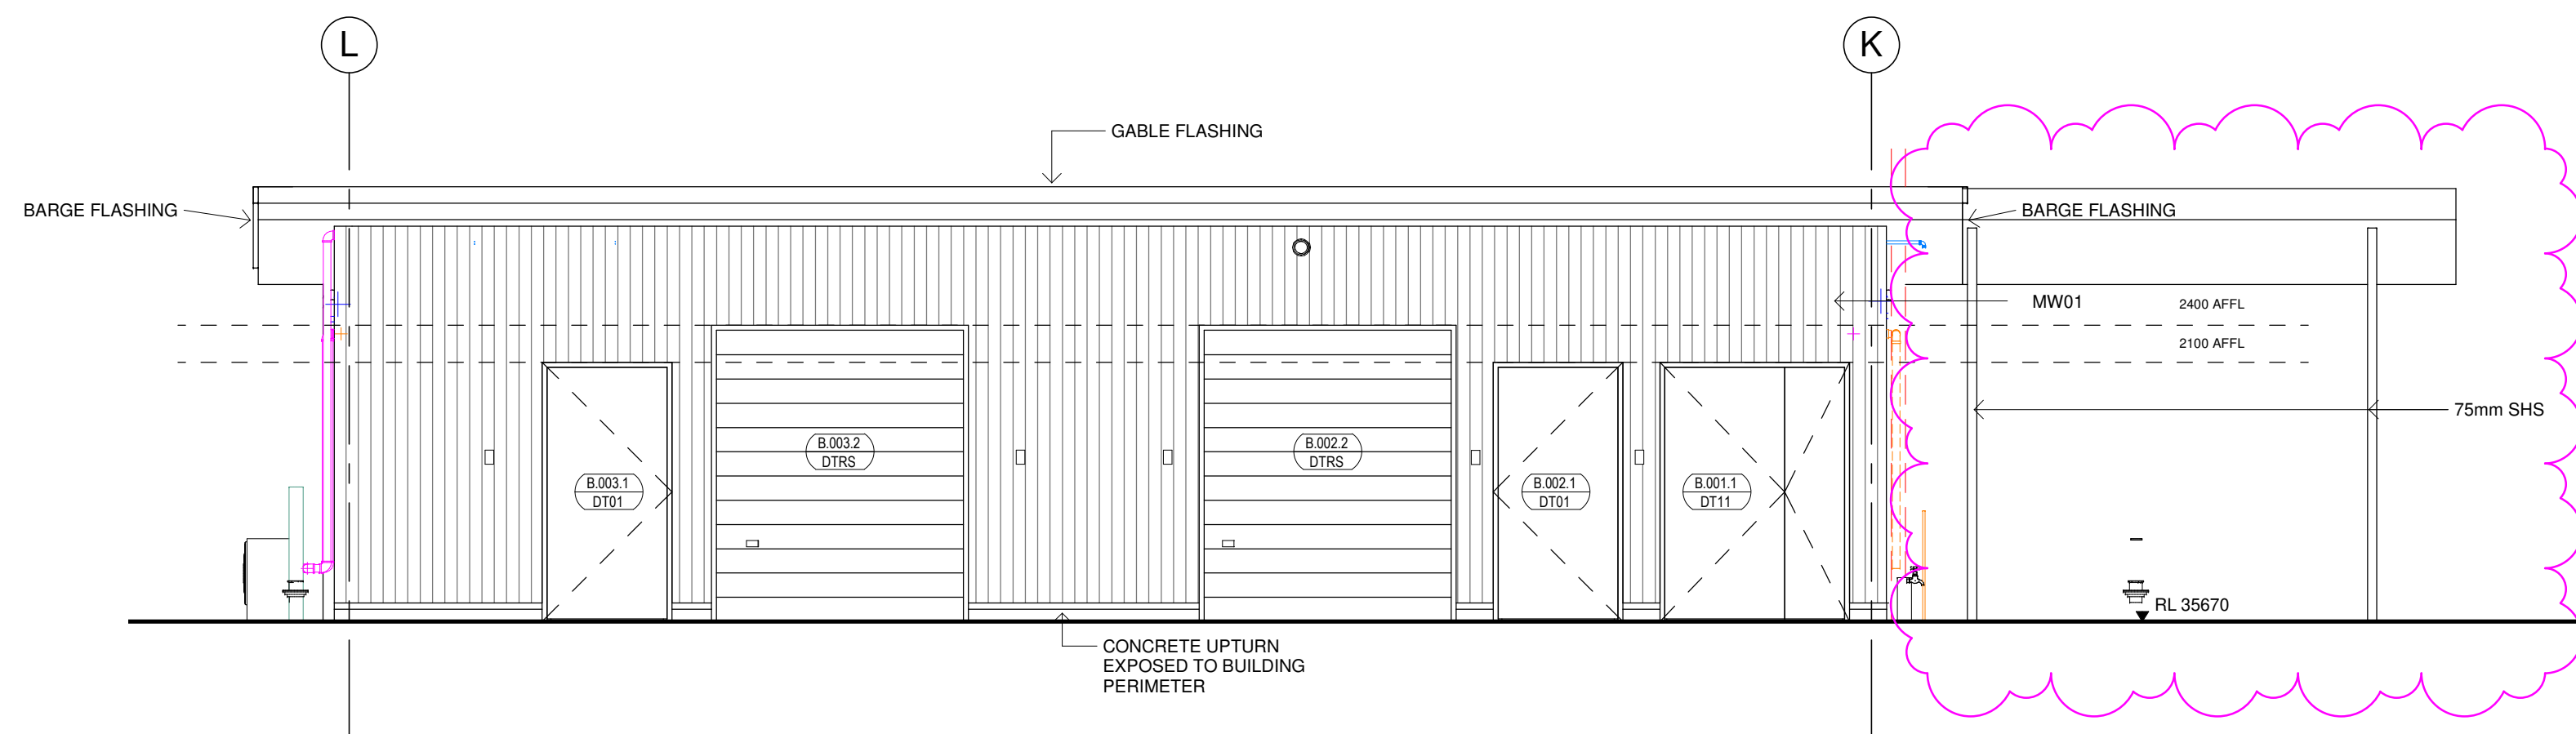
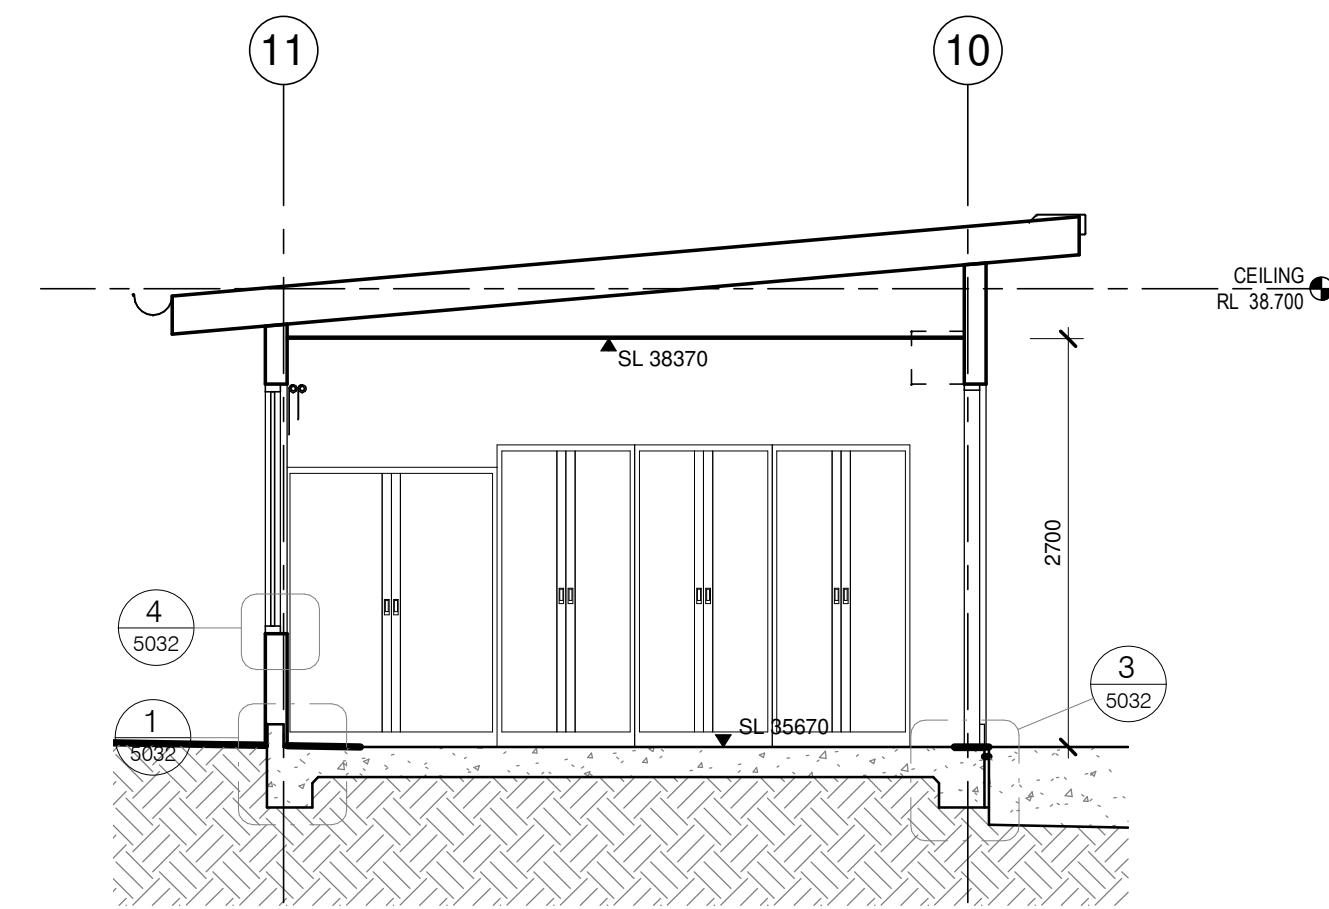


Issue No.	Date	Description	Dwn	Chkd
F	22.05.2024	CC2 Issue	AK	PR
G	14.06.2024	CC3 Issue	AK	PR
H	17.07.2024	CC3 Issue	AK	PR
I	22.07.2024	Wall Revision	AK	PR
J	17.10.2024	Temporary Egress Door	AK	PR

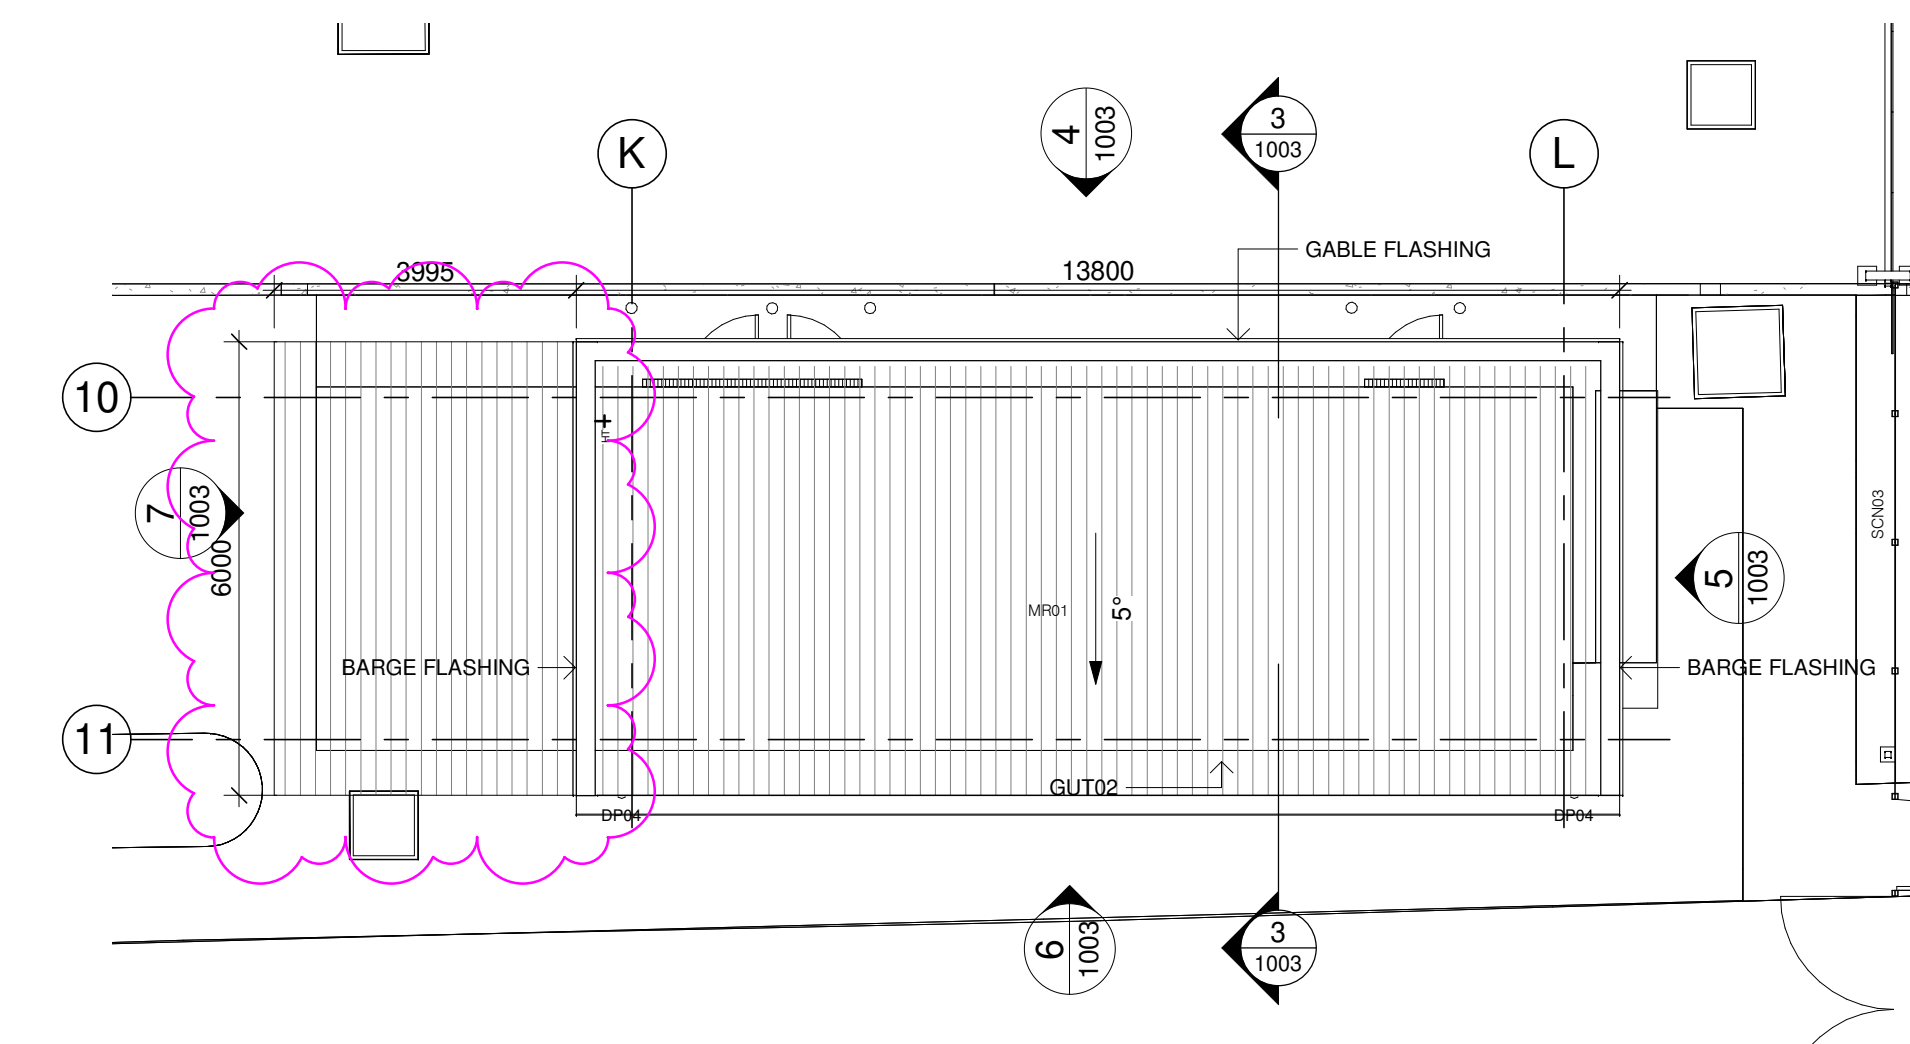

PRELIMINARY

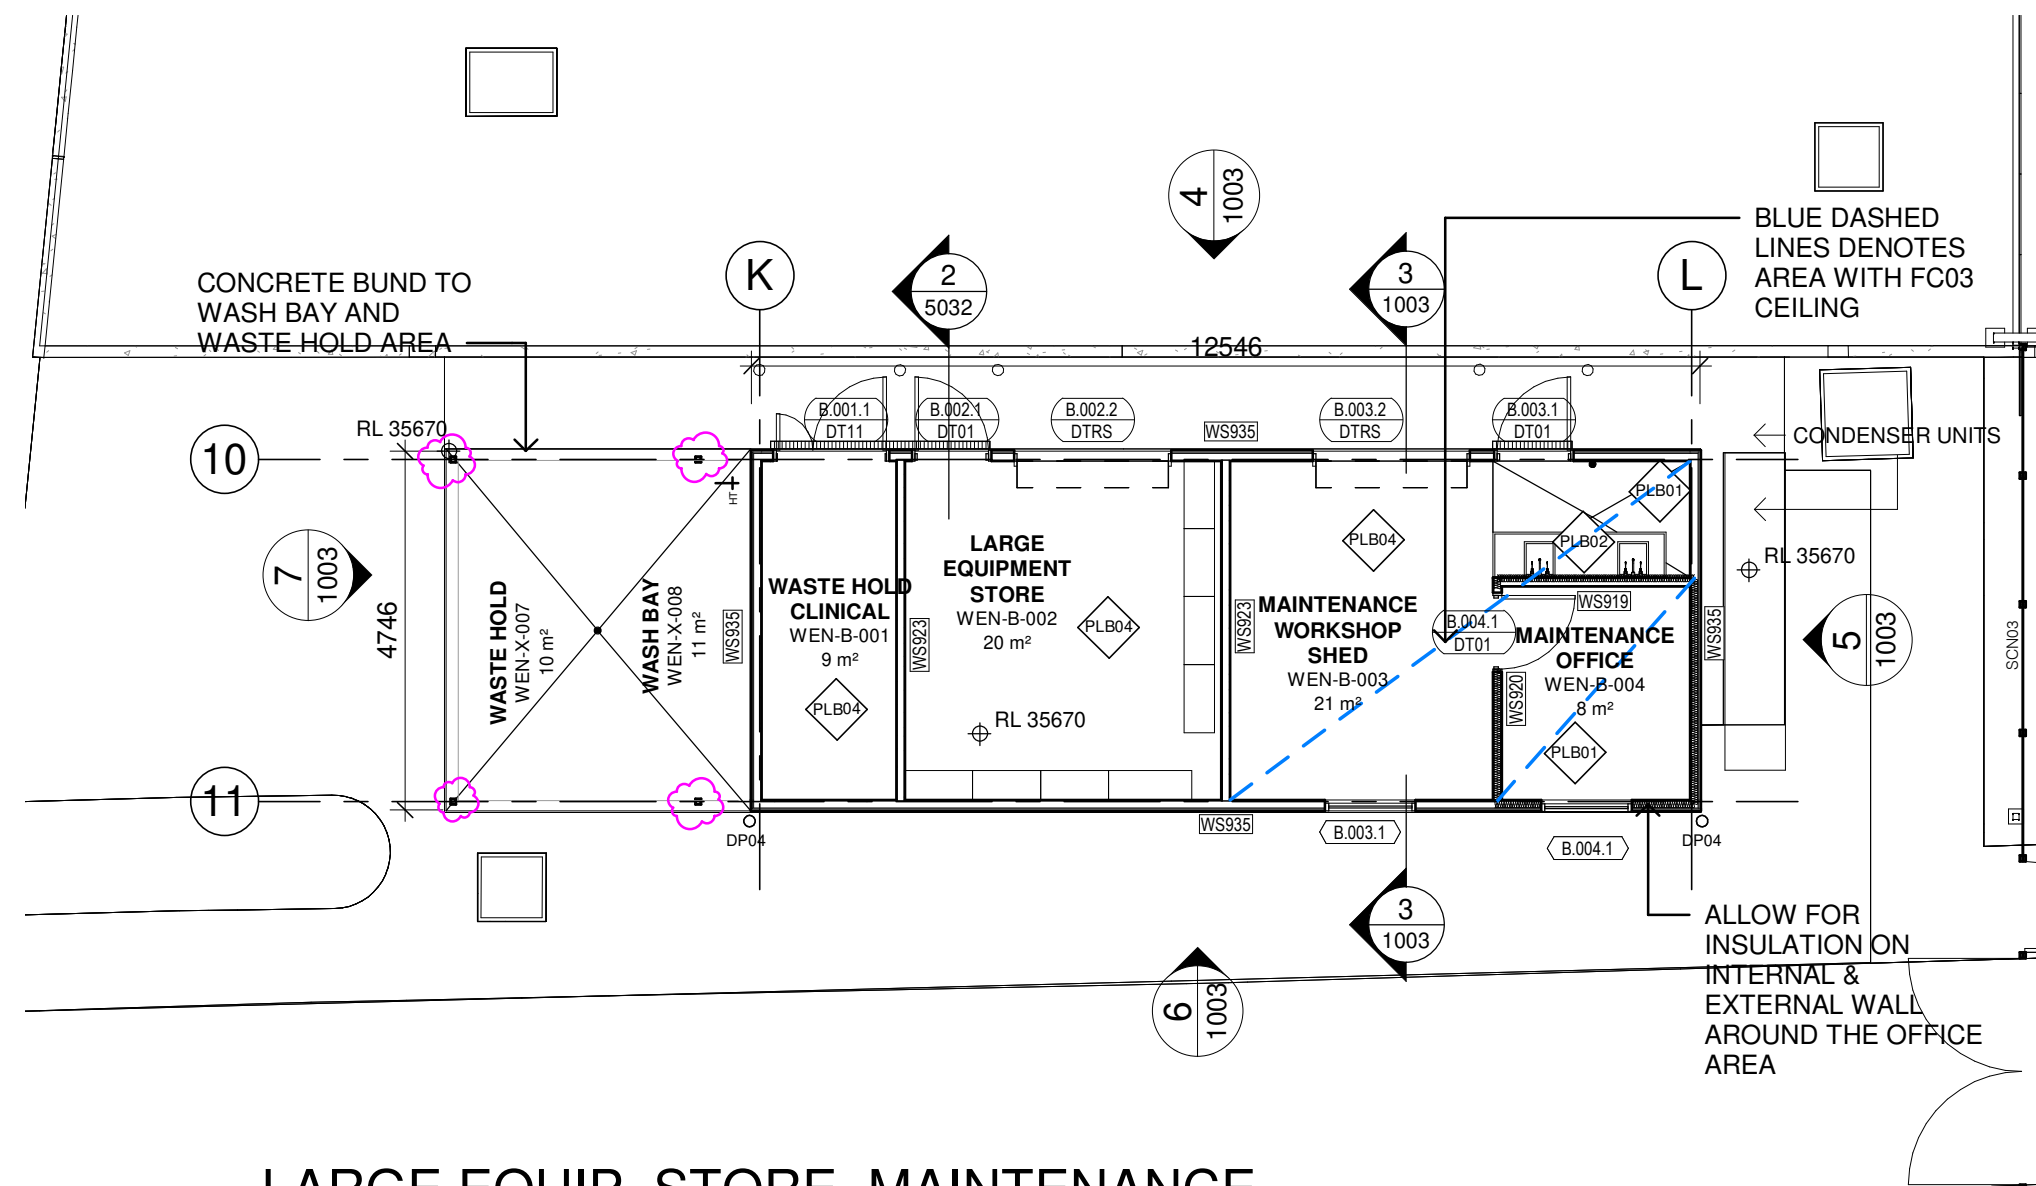

CLIENT



PROJECT MANAGER

MostynCopper

PRINCIPAL CONTRACTOR

HPAC PTY LTD

STRUCTURE + CIVIL

TTW Taylor Thomson Whitting

ELECTRICAL + MECHANICAL + HYDRAULIC + FIRE

BSE TRUE PARTNERS

Issue No.	Date	Description	Dwn	Chkd
C	02.05.2024	CC2 Issue	AK	PR
D	22.05.2024	CC2 Issue	AK	PR
E	14.06.2024	CC3 Issue	AK	PR
F	17.07.2024	CC3 Issue	AK	PR
G	17.10.2024	Wash Bay Awning	AK	PR

+61 2 9922 2344

nbrs.com.au

Nominated Architect:

Andrew Duffin NSW 5602

NBRS & Partners Pty Ltd VIC 51197

ABN 16 002 247 565

Project

WENTWORTH HSR

at
24 Hospital Rd
Wentworth NSW 2648
for
Health Infrastructure

Drawing Title
GENERAL ARRANGEMENT PLAN AND
BUILDING ELEVATIONS - MAINTENANCE
SHED

Date 17/10/2024 5:00:01 PM

Scale 1:100 @ A1

Drawing Reference


21325-NBRS-AR-1003

Revision


G

Any form of replication of this drawing in full or in part without the written
permission of NBRS+PARTNERS Pty Ltd constitutes an infringement of the
copyright. © 2022


_WINDOW SCHEDULE - OUTBUILDING			
WINDOW NUMBER	WINDOW TYPE	FRAME TYPE	GLAZING TYPE
B.003.1	WT09	WF01	GL07
B.004.1	WT09	WF01	GL07

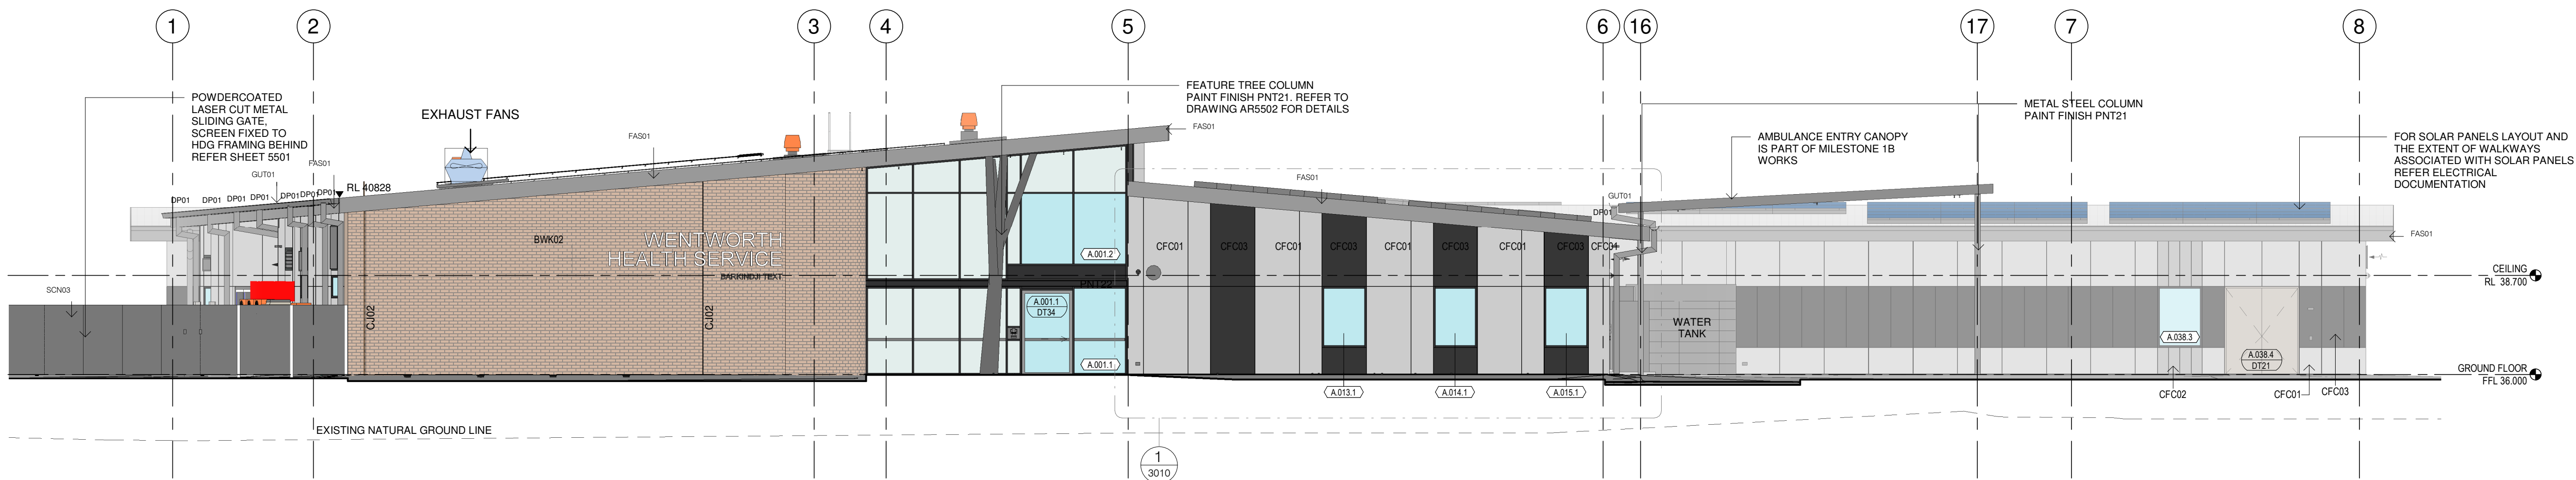

1 EXTERNAL ELEVATION - EAST
1:100

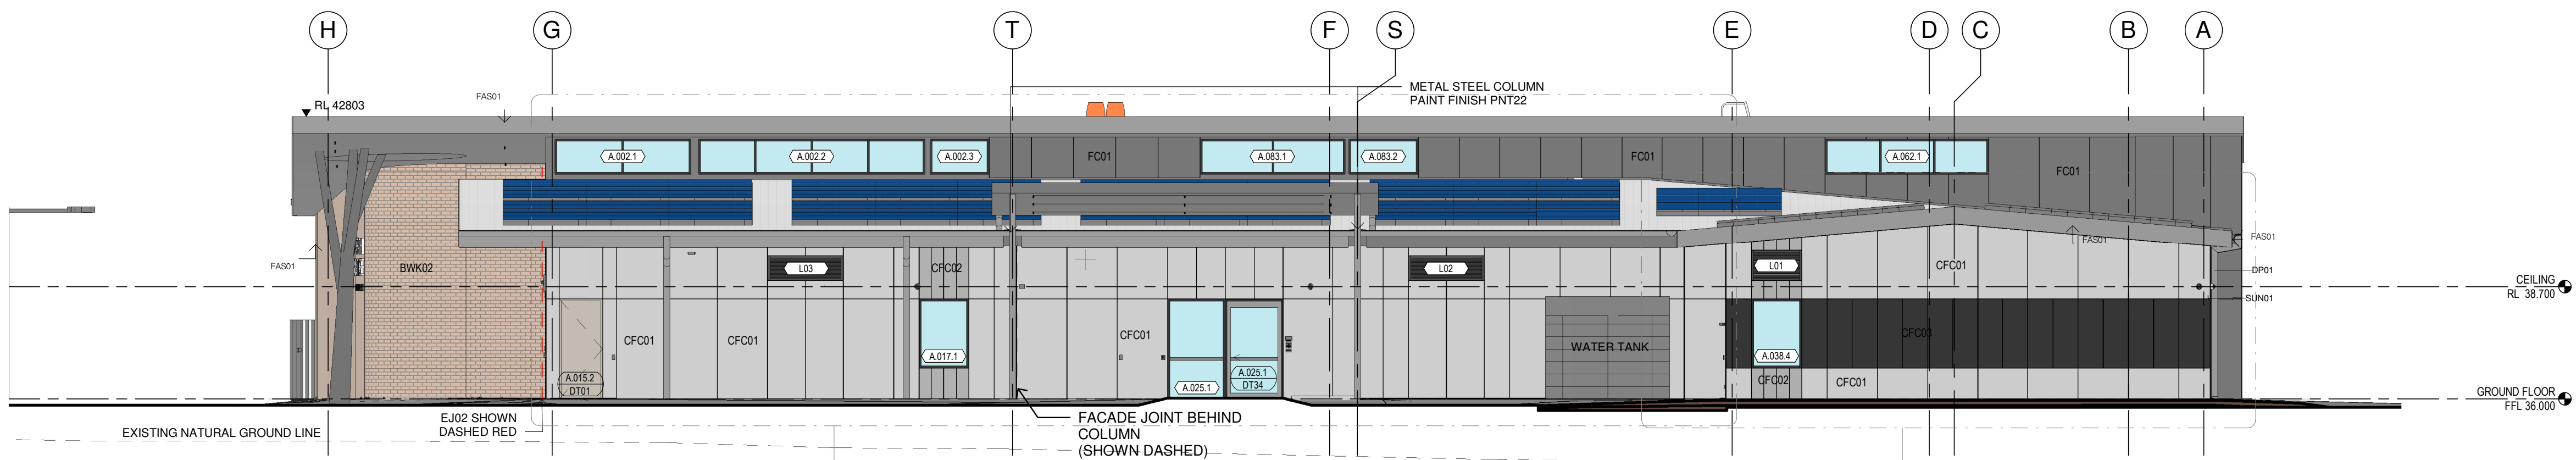

2 EXTERNAL ELEVATION - NORTH
1:100

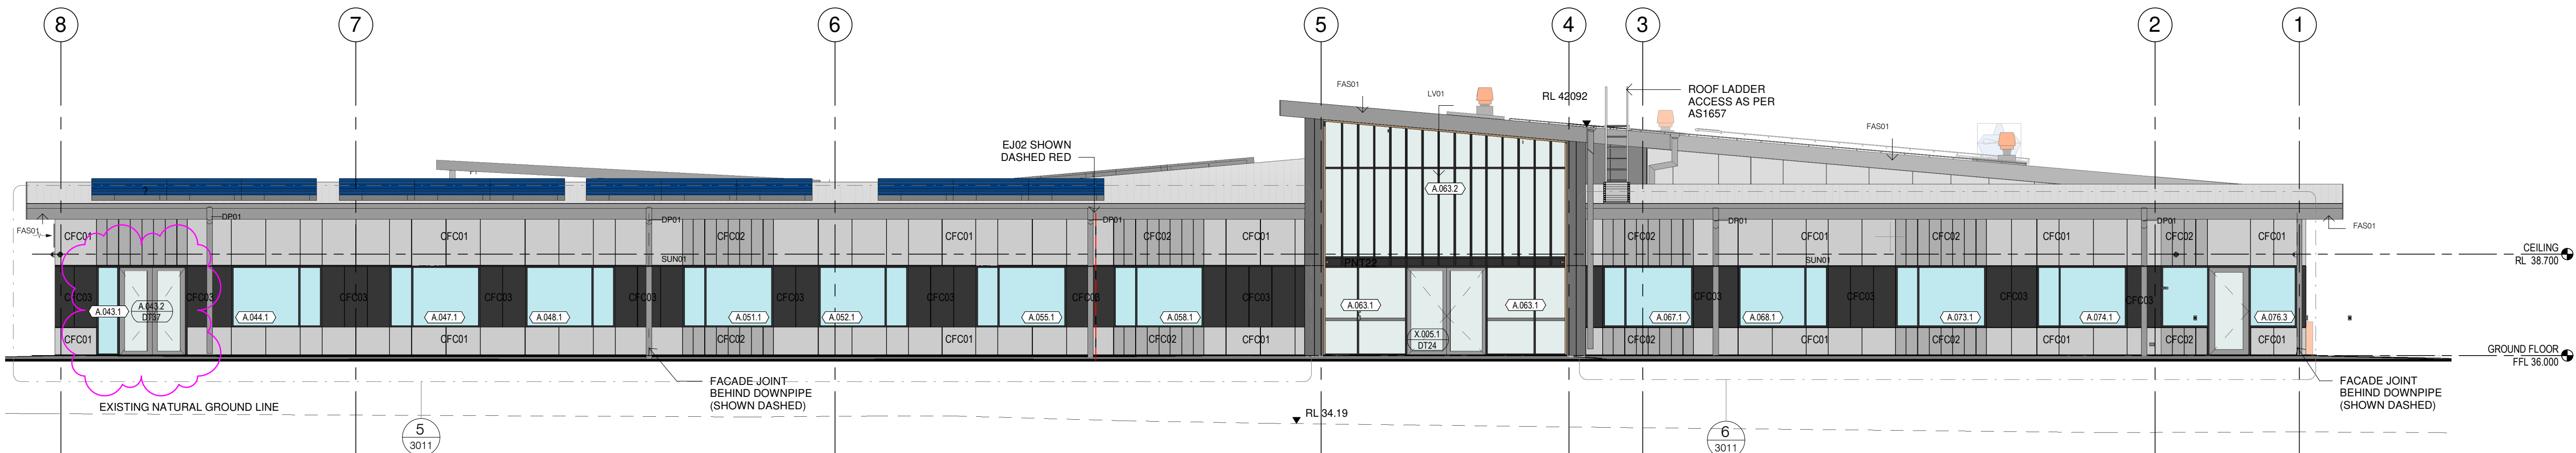

3 EXTERNAL ELEVATION - WEST
1:100



4 EXTERNAL ELEVATION - SOUTH
1:100

FIBRE CEMENT CLADDING LEGEND

- CFC01 COMPRESSED FIBRE CEMENT CLADDING FACADE PANEL CEMENTEL SURROUND - GREYISH BASE
- CFC02 COMPRESSED FIBRE CEMENT CLADDING FACADE PANEL CEMENTEL SURROUND - BLUEISH LEATHER
- CFC03 COMPRESSED FIBRE CEMENT CLADDING FACADE PANEL CEMENTEL SURROUND - BLACKISH BASE
- FC01 FIBRE CEMENT CLADDING FACADE SYSTEM - HARDIE FINE TEXTURE CLADDING
- BWK02 FACE BRICKWORK - AUSTRAL BRICKS PARKLANE GROSVENOR

CLIENT



PROJECT MANAGER

MostynCopper

PRINCIPAL CONTRACTOR

HPAC PTY LTD

STRUCTURE + CIVIL

TTW Taylor Thomson Whitting

ELECTRICAL + MECHANICAL + HYDRAULIC + FIRE

BSE TRUE PARTNERS

Issue No.	Date	Description	Dwn	Chkd
E	02.05.2024	CC2 Issue	AK	PR
F	22.05.2024	CC2 Issue	AK	PR
G	14.06.2024	CC3 Issue	AK	PR
H	17.07.2024	CC3 Issue	AK	PR
I	17.10.2024	Temporary Egress Door	AK	PR

+61 2 9922 2344

nbrs.com.au

Nominated Architect:
Andrew Duffin NSW 5602
NBRS & Partners Pty Ltd VIC 51197

ABN 16 002 247 565

Project

WENTWORTH HSR

at

24 Hospital Rd

Wentworth NSW 2648

for

Health Infrastructure

Drawing Title

EXTERNAL ELEVATIONS - SHEET 1

Date 17/10/2024 5:00:21 PM

Scale 1:100 @ A1

Drawing Reference

21325-NBRS-AR-3000

Revision

1

Any form of replication of this drawing in full or in part without the written permission of NBRS-PARTNERS Pty Ltd constitutes an infringement of the copyright.

© 2022

