



LEGEND

- FFL 00.00 FINISHED FLOOR LEVEL  
+ EX 00.00 EXISTING SPOT LEVEL  
+ RL 00.00 PROPOSED SPOT LEVEL  
--- EXTENT OF WORKS BOUNDARY  
--- SITE BOUNDARY  
--- STRUCTURAL ROOT ZONE LINE  
--- TREE PROTECTION ZONE LINE  
PROPOSED GARDEN BED  
REFER TO PLANT SCHEDULE ON DRAWING  
KIPS-GIL-00-00-DR-L-0001 FOR PLANT SPECIES  
REMIEDIATED TURF  
PROPOSED CONCRETE PATHWAY  
PROPOSED CONCRETE  
EXISTING TREES TO BE RETAINED  
REFER TO EXISTING TREE SCHEDULE  
FOR TREE SPECIES AND HEIGHTS  
EXISTING TREES TO BE REMOVED  
PROPOSED TREES  
REFER TO INDICATIVE PLANT SCHEDULE ON DRAWING  
KIPS-GIL-00-00-DR-L-0001 FOR TREE SPECIES

EXISTING TREE SCHEDULE

ID	BOTANICAL NAME	EXISTING HEIGHT	PROPOSED ACTION
T23	CORYMBIA CITRIODORA (LEMON-SCENTED GUM)	20M	RETAINED
T26	CORYMBIA CITRIODORA (LEMON-SCENTED GUM)	20M	RETAINED
T27	CALLISTEMON VIMINALIS (WEEPING BOTTLEBRUSH)	10M	REMOVE
T28	CALLISTEMON VIMINALIS (WEEPING BOTTLEBRUSH)	10M	REMOVE
T29	CALLISTEMON VIMINALIS (WEEPING BOTTLEBRUSH)	8M	REMOVE
T30	CALLISTEMON VIMINALIS (WEEPING BOTTLEBRUSH)	10M	REMOVE
T33	EUCALYPTUS MICROCORYS (TALLOWWOOD)	5M	REMOVE
T34	CASUARINA CUNNINGHAMIANA (RIVER SHE-OAK)	15M	REMOVE
T35	CASUARINA CUNNINGHAMIANA (RIVER SHE-OAK)	15M	REMOVE
T171	LOPHOSTEMON CONFERTUS (QUEENSLAND BOX)	10M	RETAINED
T172	LOPHOSTEMON CONFERTUS (QUEENSLAND BOX)	10M	RETAINED
T173	LOPHOSTEMON CONFERTUS (QUEENSLAND BOX)	5M	RETAINED
T174	GREVILLEA ROBUSTA (SILKY OAK)	10M	RETAINED
T191	OLEA AFRICANA (AFRICAN OLIVE)	10M	RETAINED
T192	SCHINUS TEREBINTHIFOLIUS (BRAZILIAN PEPPER TREE)	15M	RETAINED
T193	SCHINUS TEREBINTHIFOLIUS (BRAZILIAN PEPPER TREE)	10M	RETAINED

\*EXISTING TREE HEIGHTS AND SPECIES SOURCED FROM ARBORICULTURAL IMPACT ASSESSMENT BY ARBORSAFE DATED 14<sup>TH</sup> MAY 2025

DATE	DATE	DESCRIPTION	DRAWN	CHECKED
G	10.12.24	ISSUE FOR 95% SCHEMATIC DESIGN	QN	RL
H	18.12.24	ISSUE FOR 100% SCHEMATIC DESIGN	QN	RL
I	17.01.25	ISSUE FOR 100% SCHEMATIC DESIGN	QN	RL
J	23.01.25	ISSUE FOR 100% SCHEMATIC DESIGN	QN	RL
K	24.02.25	ISSUE FOR TENDER	QN	RL
L	25.03.25	ISSUE FOR TENDER	QN	RL
M	15.04.25	ISSUE FOR TENDER	QN	RL
N	14.05.25	ISSUE FOR TENDER	QN	RL





LEGEND

SITE BOUNDARY

INDICATIVE REFERENCE IMAGE OF PROPOSED BIKE RACKS

NOTE		
VERIFY ALL DIMENSIONS ON SITE BEFORE COMMENCING WORK. REPORT ALL DISCREPANCIES TO LANDSCAPE ARCHITECT PRIOR TO CONSTRUCTION. FIGURED DIMENSIONS TO BE TAKEN IN PREFERENCE TO SCALED DRAWINGS. ALL WORK IS TO CONFORM TO RELEVANT AUSTRALIAN STANDARDS AND OTHER CODES AS APPLICABLE. LOCATION OF UNDERGROUND SERVICES TO BE PROVEN ON SITE AND PROTECTED IF NECESSARY PRIOR TO CONSTRUCTION. DIAL BEFORE YOU DIG. PLANT SPECIES AND QUANTITIES SHOWN ARE INDICATIVE ONLY AND ARE SUBJECT TO CHANGE BASED ON FUTURE PROJECT REQUIREMENTS.		

DATE	DATE	DESCRIPTION	DRAWN	CHECKED
A	17.01.25	ISSUE FOR 100% SCHEMATIC DESIGN	QN	RL
B	23.01.25	ISSUE FOR 100% SCHEMATIC DESIGN	QN	RL
C	24.02.25	ISSUE FOR TENDER	QN	RL

DRAWING TITLE

LANDSCAPE PLAN 2

PROJECT

KINGSWOOD PUBLIC SCHOOL  
KINGSWOOD, NSW 2747  
46-54 SECOND AVENUE, KINGSWOOD NSW 2747

SCALE

1:200 @A1  
0 1 2 3 4 5M

DRAWING NUMBER


KIPS-GIL-00-00-DR-L-3002


NORTH

REV


C



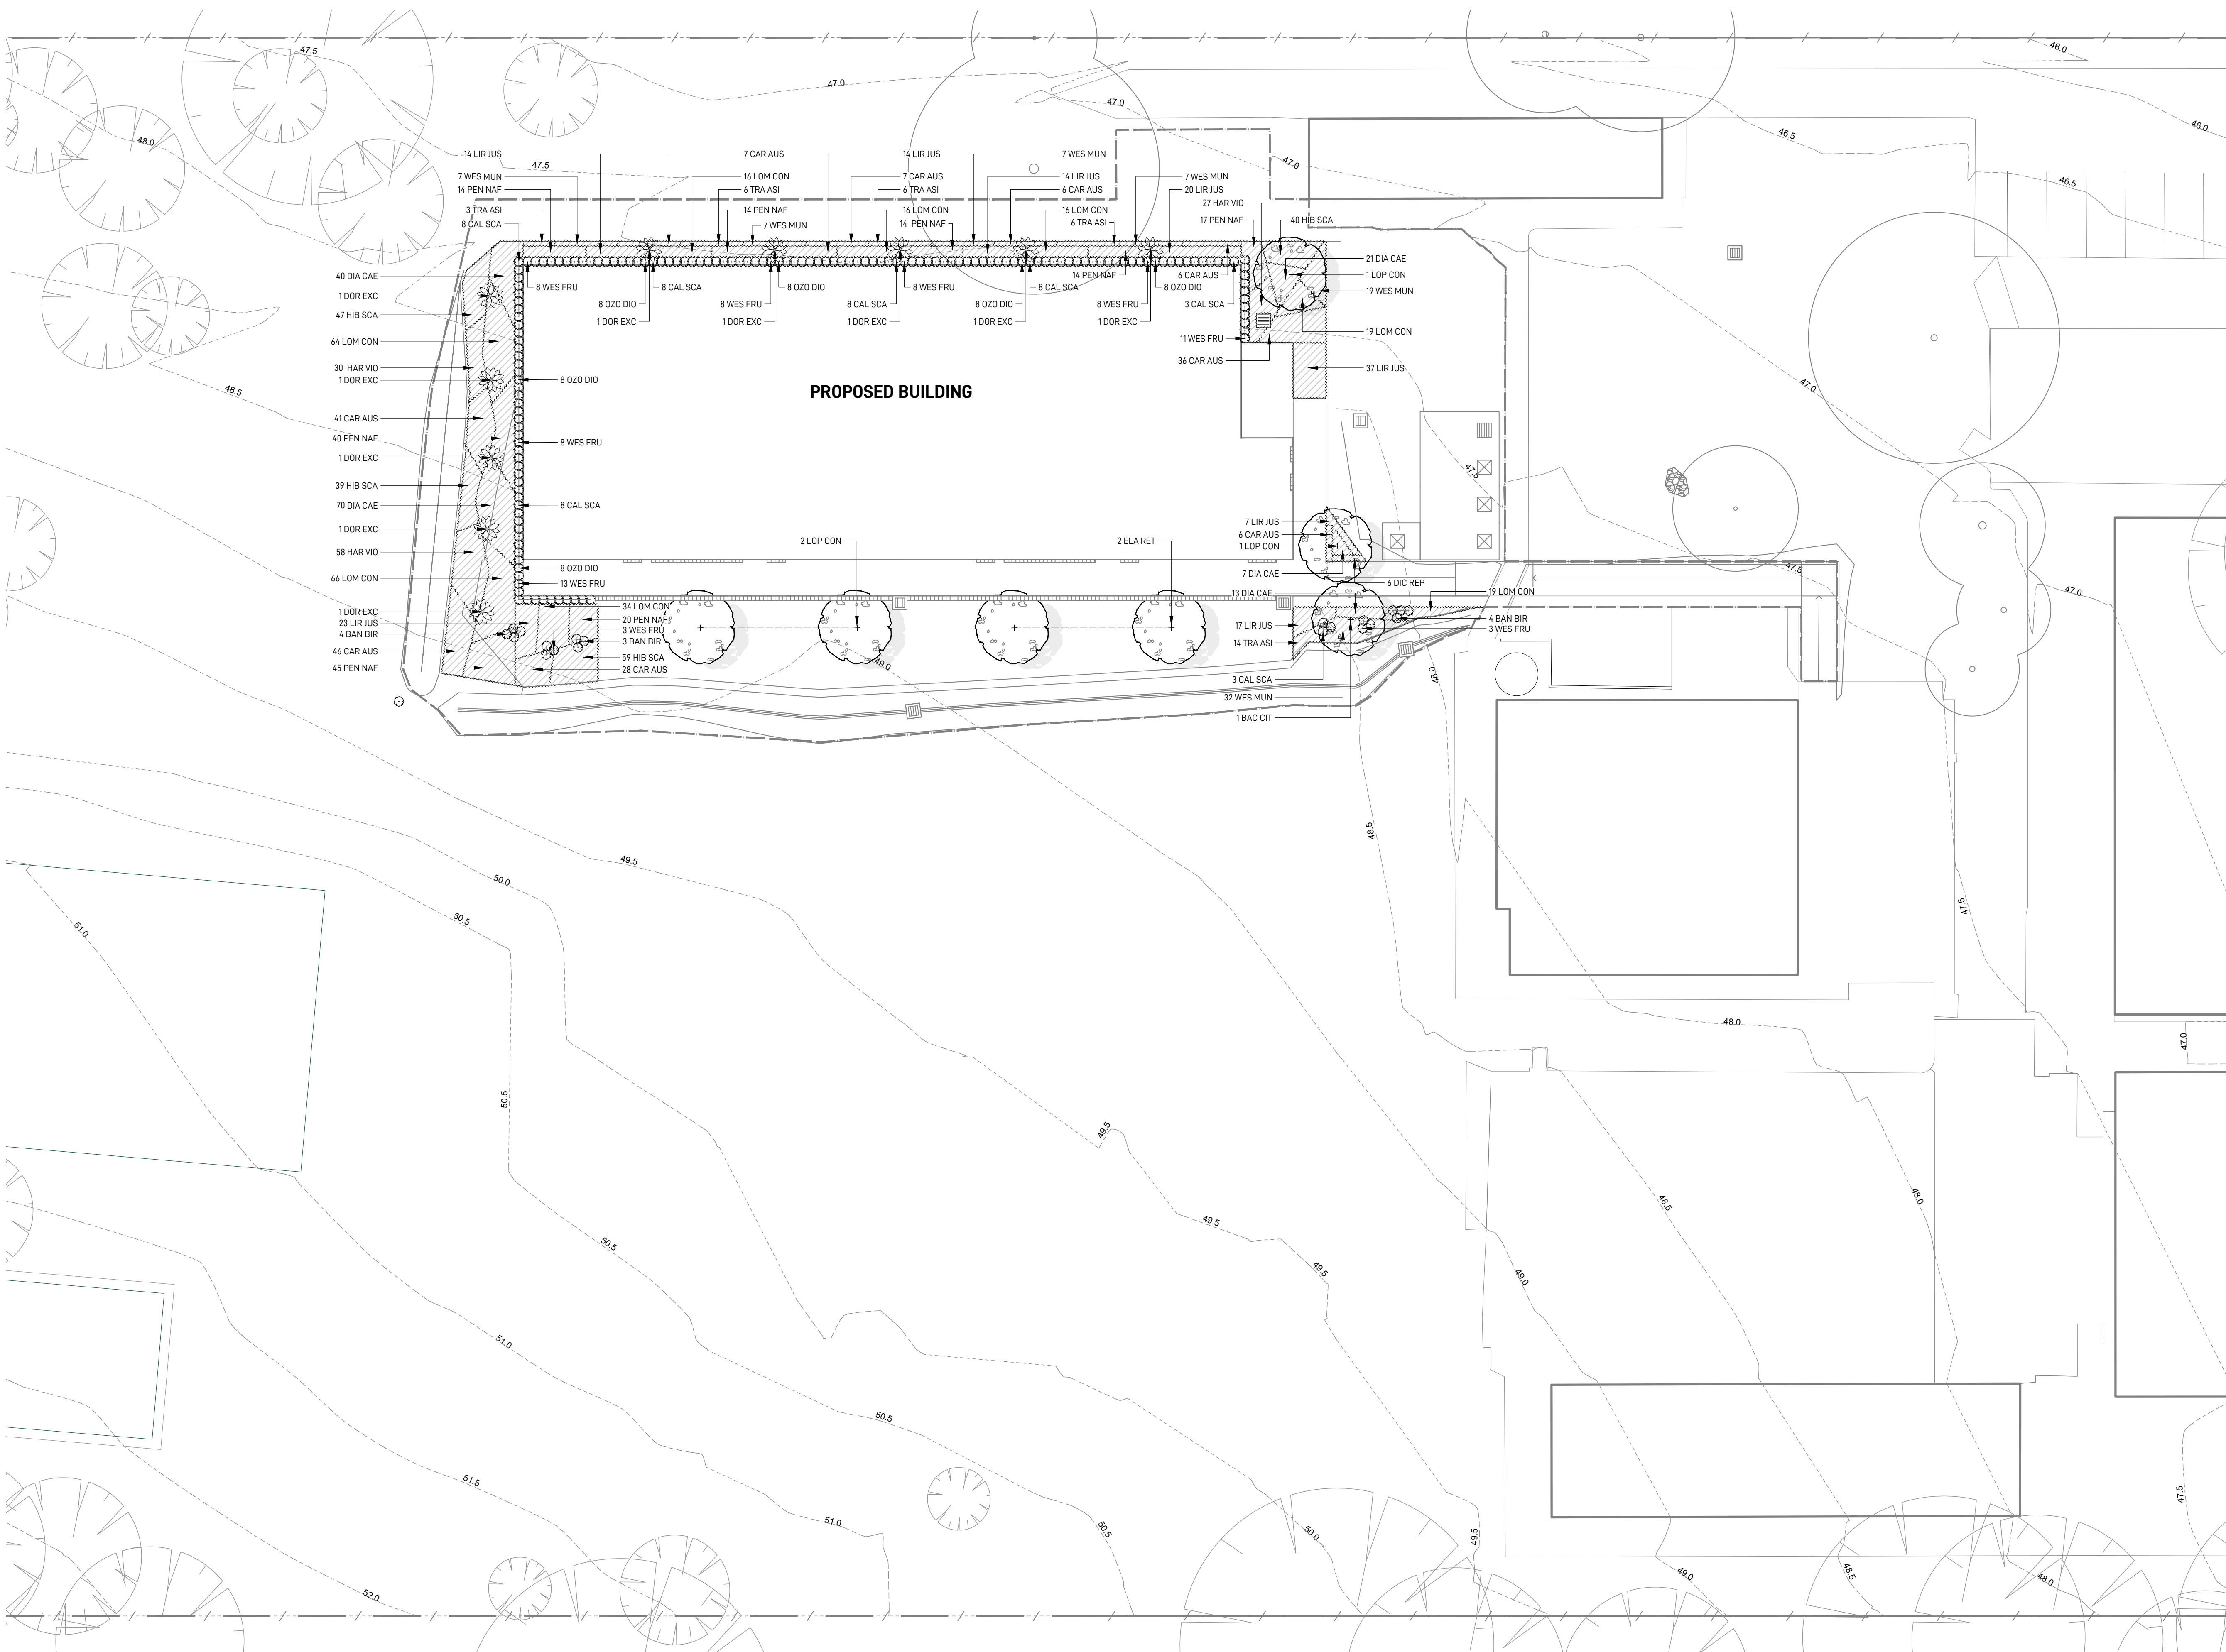

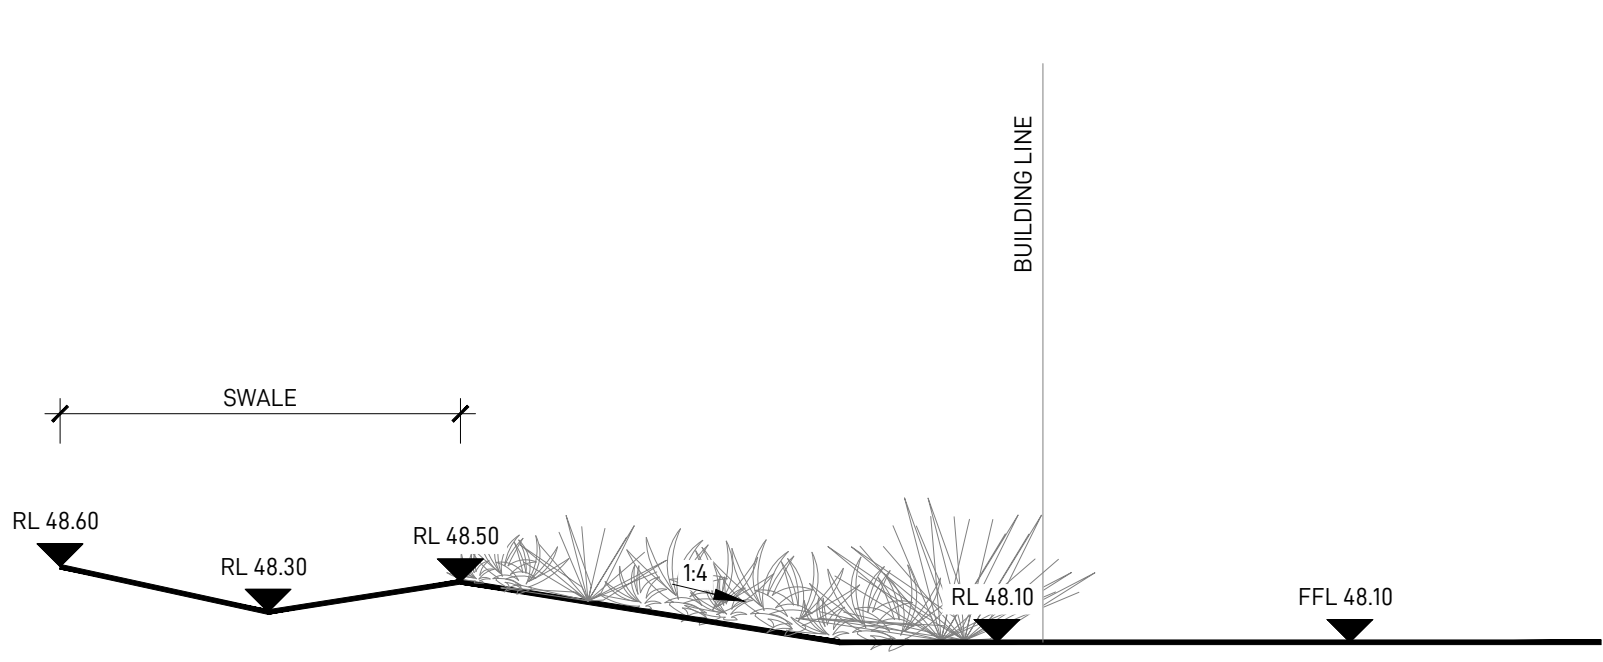


1 LANDSCAPE SECTION 1  
SCALE 1:50

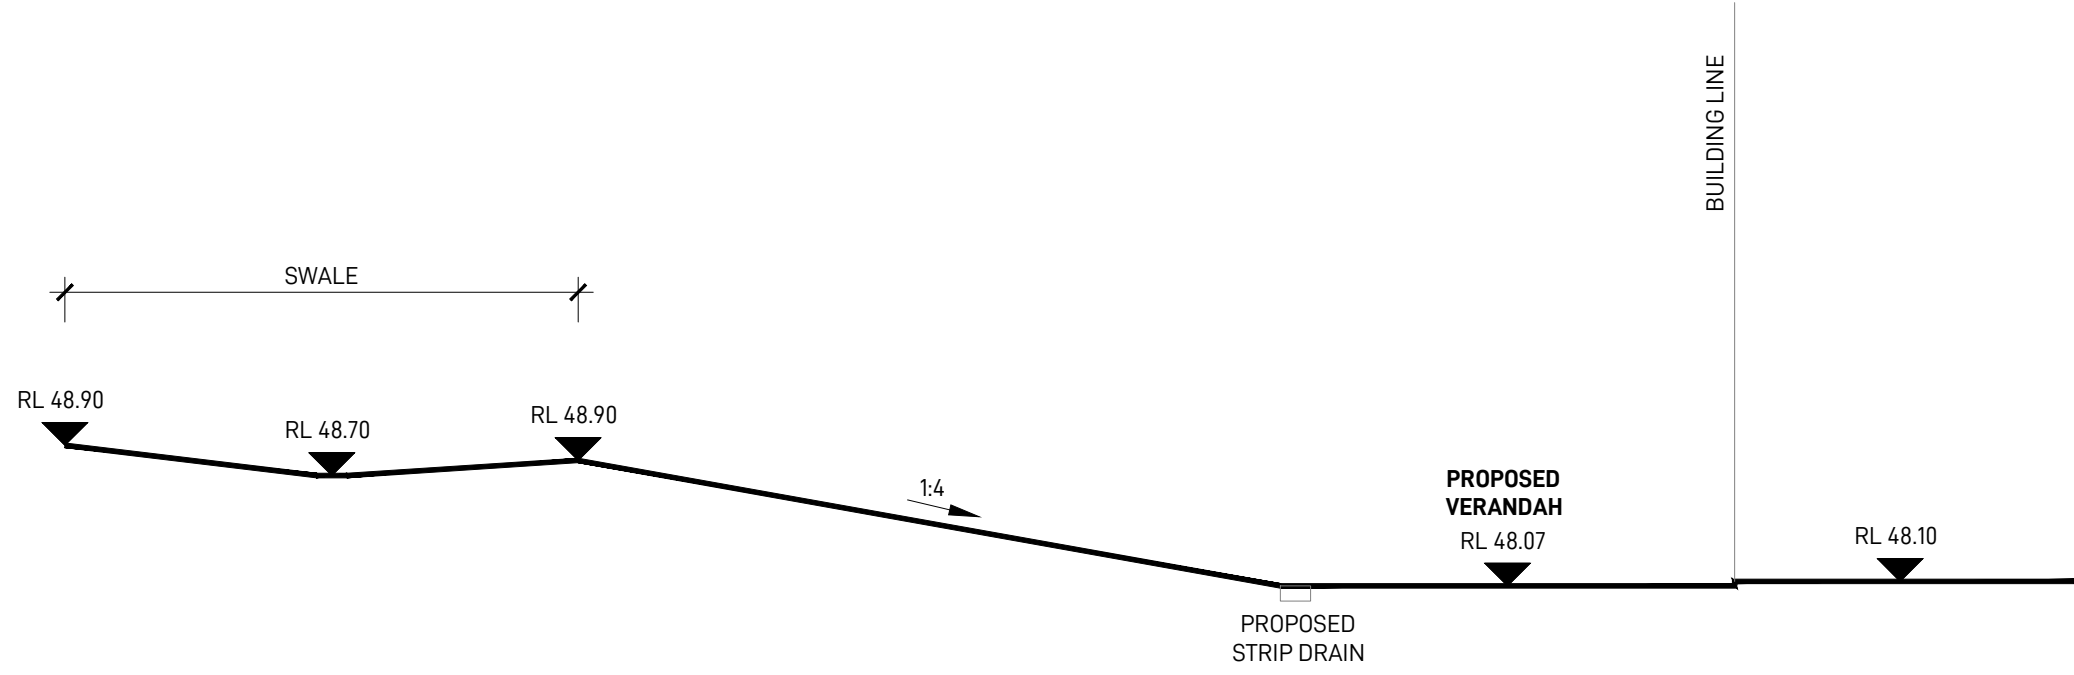

2 LANDSCAPE SECTION 2  
SCALE 1:50



3 LANDSCAPE SECTION 3  
SCALE 1:50

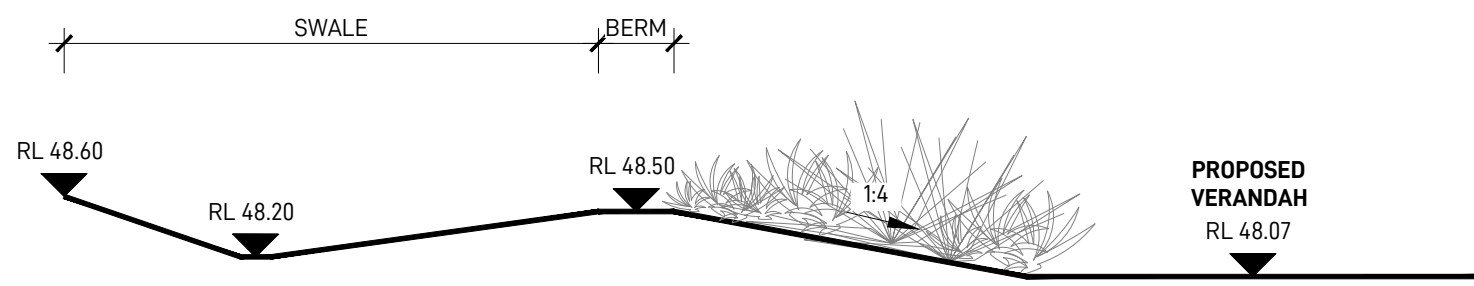

4 LANDSCAPE SECTION 4  
SCALE 1:50

DATE	DATE	DESCRIPTION	DRAWN	CHECKED
B	02.10.24	ISSUE FOR CONCEPT DESIGN	QN	RL
C	15.10.24	ISSUE FOR CONCEPT DESIGN	QN	RL
D	18.10.24	ISSUE FOR 80% CONCEPT DESIGN	QN	RL
E	04.11.24	ISSUE FOR 100% CONCEPT DESIGN	QN	RL
F	09.12.24	ISSUE FOR 80% SCHEMATIC DESIGN	QN	RL
G	10.12.24	ISSUE FOR 95% SCHEMATIC DESIGN	QN	RL
H	18.12.24	ISSUE FOR 100% SCHEMATIC DESIGN	QN	RL
I	24.02.25	ISSUE FOR TENDER	QN	RL

REV  
D



KINGSWOOD PUBLIC SCHOOL

SCHOOL INFRASTRUCTURE NSW

LANDSCAPE DOCUMENTATION

DRAWING REGISTER

DRAWING NUMBER	DRAWING NAME	SCALE / SIZE	REVISION
KIPS-GIL-00-00-DR-L-0001	COVER SHEET	-	I
KIPS-GIL-00-00-DR-L-3001	LANDSCAPE PLAN 1	1:200 @ A1	N
KIPS-GIL-00-00-DR-L-3002	LANDSCAPE PLAN 2	1:200 @ A1	C
KIPS-GIL-00-00-DR-L-6001	PLANTING PLAN	1:200 @ A1	C
KIPS-GIL-00-00-DR-L-9001	LANDSCAPE SECTIONS	1:50 @ A1	I
KIPS-GIL-00-00-DR-L-9001	LANDSCAPE DETAILS	1:20 @ A1	D

PLANT SCHEDULE

CODE	BOTANICAL NAME	COMMON NAME	MATURE HEIGHT	NATIVE	INSTALL SIZE	SPACING	QUANTITY
TREES							
BAC CIT	BACKHOUSIA CITRIODORA	LEMON SCENTED MYRTLE	5-8M	√	100L	AS SHOWN	1
ELA RET	ELAEOCARPUS RETICULATUS	BLUEBERRY ASH	6-10M	√	100L	AS SHOWN	2
LOP CON	LOPHOSTEMON CONFERTUS	BRUSH BOX	8-10M	√	100L	AS SHOWN	4
SHRUBS							
BAN BIR	BANKSIA 'BIRTHDAY CANDLES'	HAIRPIN BANKSIA	1M	√	200MM	AS SHOWN	11
CAL SCA	CALLISTEMON 'SCARLET FLAME'	WEeping BOTTLEBRUSH	1-1.3M	√	200MM	AS SHOWN	62
DOR EXC	DORYANTHES EXCELSA	GYMEA LILY	1M	√	300MM	AS SHOWN	10
OZO DIO	OZOTHAMNUS DIOSMIFOLIUS	WHITE DOGWOOD	1.5M	√	200MM	AS SHOWN	64
WES FRU	WESTRINGIA FRUTICOSA 'SMOKEY'	COAST ROSEMARY	1.2M	√	300MM	AS SHOWN	86
GROUNDCOVERS & GRASSES							
CAR AUS	CARPOBROTUS 'AUSSIE RAMBLER'	PIGFACE	0.3M	√	140MM	6 / M <sup>2</sup>	183
DIA CAE	DIANELLA CAERULEA	BLUE FLAX LILY	0.6M	√	140MM	6 / M <sup>2</sup>	151
DIC REP	DICHONDRA REPENS	KIDNEY WEED	0.2M	√	140MM	8 / M <sup>2</sup>	6
HAR VIO	HARDENBERGIA VIOLACEA	FALSE SARSAPARILLA	0.3M	√	140MM	6 / M <sup>2</sup>	115
HIB SCA	HIBBERTIA SCANDENS	GUINEA FLOWER	0.3M	√	140MM	8 / M <sup>2</sup>	185
LIR JUS	LIRIOPE 'JUST RIGHT'	LILY TURF	0.5M		140MM	5 / M <sup>2</sup>	146
LOM LIM	LOMANDRA 'LIME TUFF'	MAT RUSH	0.6M	√	140MM	5 / M <sup>2</sup>	250
PEN NAF	PENNISETUM 'NAFRAY'	NAFRAY	0.8M	√	140MM	5 / M <sup>2</sup>	178
TRA ASI	TRACHELOSPERMUM ASIATICUM	ASIATIC JASMINE YELLOW STAR	0.15M		140MM	5 / M <sup>2</sup>	35
WES MUN	WESTRINGIA 'MUNDI'	DWARF COASTAL ROSEMARY	0.4M	√	140MM	6 / M <sup>2</sup>	79