





ISSUE	DATE	SUBJECT	AUTHORISED	LANDSCAPE ARCHITECT	PROJECT MANAGER	CLIENT	PROJECT	DESCRIPTION	
P01	03/12/2024	REVISED STAGING FOR INFORMATION	TD	 Level 3/5 Baglett Street Redfern, 2015 T + 61 2 8332 5600	Level 15, 207 Kent Street, Sydney NSW 2000 T + 1300 462 651	 Education School Infrastructure	NEW HIGH SCHOOL FOR JORDAN SPRINGS Armoury Road, Jordan Springs NSW 2747	STAGE 1 & 2 SITE WORKS	
P02	03/12/2024	REVISED STAGING FOR INFORMATION	TD						
P03	05/12/2024	REVISED STAGING FOR INFORMATION	TD						
P04	12/12/2024	REVISED STAGING FOR INFORMATION	TD						
P05	16/12/2024	REVISED STAGING FOR INFORMATION	TD	SERVICES STEENSEN VARMING Level 8/13 Cardewagh Street, Sydney NSW 2000 T + (02) 9967 2200	STRUCTURE & CIVIL WSce TTW Level 20, 60 Goulburn Street, Sydney NSW 2000 T + (02) 9299 1312	ARCHITECT djrcd architects T +612 9319 3955 ABN: 48 942 021 969 Registered Architect Andrew Howatt, 6562 Daniel Bevelander 6192 63 Mylra Street Sydney NSW 2008 082 contacts	DISCLAIMER This drawing should be read in conjunction with all the standard notes & abbreviations in the drawing pack, relevant contracts, specifications and drawings. Dimensions are in millimetres. Levels are metres. Do not scale off drawings. Use figured dimensions only. Check dimensions on Site. Report discrepancies immediately.	  SCALE As indicated @ A1 DATE PRINTED: 24/03/2025 4:10:49 PM	PROJECT No DRAWING No REVISION 24 410 JSHS-DJRD-00-00-DR-A-0504 P06
P06	24/03/2025	REVISED STAGING FOR INFORMATION	TD						
								PURPOSE OF ISSUE STATUS DRAWN BY SHEET SIZE ORIGIN DATE FOR INFORMATION S2 AL 10/02/24	

- **UPON COMPLETION OF THE EXTERNAL WORKS BY OTHERS, THE FOLLOWING WORKS AND DECOMMISSIONING WILL BE REQUIRED:**

1. CONSTRUCT VEHICULAR CROSSOVER TO PARK EDGE ROAD.
2. REMOVE KISS AND DROP ON ARMOURY ROAD AND INSTALL BUS ZONE.
3. DECOMMISSION TEMPORARY OSD BASIN.
4. ONCE PARK EDGE ROAD CAR PARK IS OPERATIONAL, DECOMMISSION TEMPORARY CARPARK AND RECTIFY ROAD CROSS OVER.

STAGE 02

ON-STREET KND TO ENGINEERS DETAILS

NOT IN SCOPE

APPROX 16 KND SPACES

006

00°

72 CARPARK SPACES

TEMPORARY BARRACK

UTURE RESIDENTIAL
NOT IN SCOPE




~~BAL 19 OFFSET~~


50m APZ OFFSET


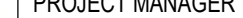






SITE BOUNDAR

NOT IN SCOPE

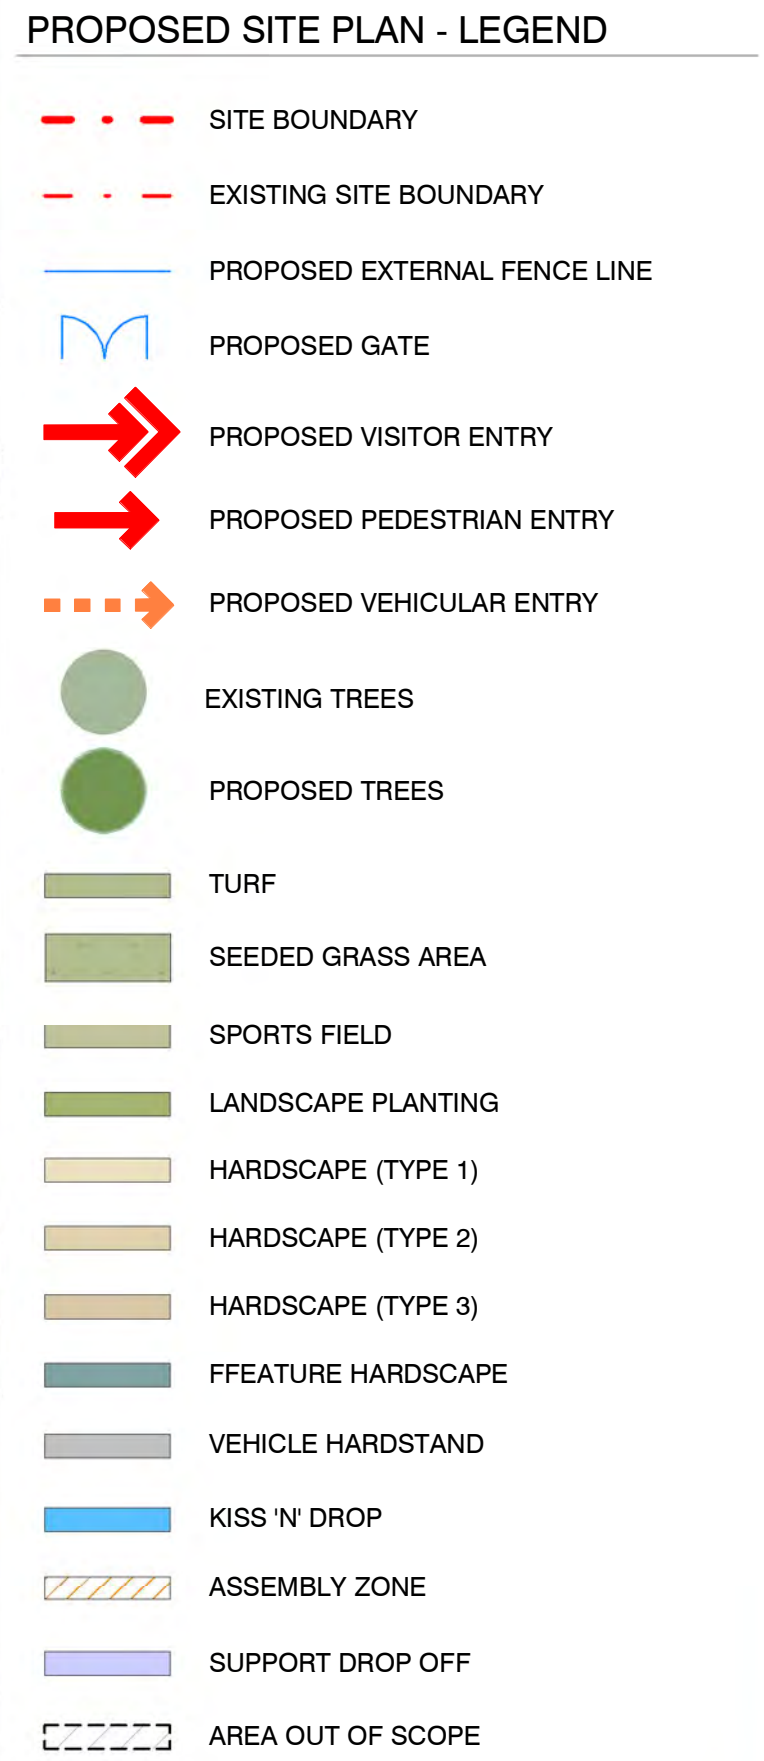EDGE OF TREE LINE

ISSUE	DATE	SUBJECT	AUTHORISED	LANDSCAPE ARCHITECT	PROJECT MANAGER	CLIENT			PROJECT	DESCRIPTION
P01	03/12/2024	REVISED STAGING FOR INFORMATION	TD	 Level 3-5 Bagdall Street Sydney, 2016 T + 61 2 6332 5600	TSA Riley Level 15, 207 Kent Street, Sydney NSW 2000 T + 1300 462 651	 Education School Infrastructure		NEW HIGH SCHOOL FOR JORDAN SPRINGS Armory Road, Jordan Springs NSW 2747	STAGE 1 & 2 WITH TEMPORARY WORKS - OPERATIONAL	
P02	03/12/2024	REVISED STAGING FOR INFORMATION	TD							
P03	05/12/2024	REVISED STAGING FOR INFORMATION	TD							
P04	16/12/2024	REVISED SATGING FOR INFORMATION	TD							
P05	24/03/2025	REVISED STAGING FOR INFORMATION	TD	SERVICES						
				STEENSEN VARMINC Level 6/9 13 Cadellagh Street, Sydney NSW 2000 T + (02) 9967 2200	WS&P 63 Myrtle Street Sydney NSW 2000 T + (02) 9439 1212	STRUCTURE & CIVIL TTW Level 20, 56 Goulburn Street, Sydney NSW 2000 T + (02) 9439 7285	ARCHITECT cljrc architects T +612 9319 2555 ABN: 48 842 921 969 Nominated Architects Andrew Hewett 0562 Daniel Benschneider 0162 63 Myrtle Street Chippendale NSW 2008 Sydney Australia djrc.com.au	DISCLAIMER This drawing should be read in conjunction with all the standard notes & abbreviations in the drawing pack, relevant contracts, specifications and drawings. Dimensions are in millimetres. Levels are metres. Do not scale off drawings. Use figured dimensions only. Check dimensions on Site. Report discrepancies immediately.		
						 SCALE: As indicated @ A1 DATE: 25/03/2025 7:21:58 AM		PROJECT No: 24 410 DRAWING No: JSHS-DJRD-00-00-DR-A-0506 REVISION: P05	PURPOSE OF ISSUE: FOR INFORMATION STATUS: S2 DRAWN BY: AL SHEET SIZE: 10/02/24	

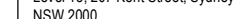

ISSUE	DATE	SUBJECT	AUTHORISED	LANDSCAPE ARCHITECT	PROJECT MANAGER	CLIENT	PROJECT	DESCRIPTION	
P01	03/12/2024	REVISED STAGING FOR INFORMATION	TD	 Level 3-5 Bgillet Street Parramatta NSW 2150 T + 61 2 8332 5600	 Level 15, 201 Kent Street, Sydney NSW 2000 T + 61 2 9300 4851	 Education School Infrastructure	NEW HIGH SCHOOL FOR JORDAN SPRINGS Armoury Road, Jordan Springs NSW 2747	STAGE 1 & 2 WITH PERMANENT WORKS - OPERATIONAL	
P02	03/12/2024	REVISED STAGING FOR INFORMATION	TD						
P03	05/12/2024	REVISED STAGING FOR INFORMATION	TD						
P04	16/12/2024	REVISED SATGING FOR INFORMATION	TD						
P05	24/03/2025	REVISED STAGING FOR INFORMATION	TD	SERVICES		STRUCTURE & CIVIL	ARCHITECT		
				 Level 89-13 Castlereagh Street, Sydney NSW 2000 T + (02) 9299 1312	 Level 20, 66 Goulburn Street, Sydney NSW 2000 T + (02) 9299 1312	 Level 673 Miller St, North Sydney Sydney NSW 2060 T + (02) 9439 7288	 T +612 9319 2955 ABN: 48 942 02 199 Northmead Architects Andrew Howett 6502 Daniel Bodenbauer 6192 43 Myrtle Street Cherrybrook NSW 2888 Sydney Australia 694 zomau	DISCLAIMER This drawing should be read in conjunction with all the standard notes & abbreviations in the drawing pack, relevant contracts, specifications and drawings. Dimensions are in millimetres. Levels are metres. Do not scale off drawings. Use figured dimensions only. Check dimensions on Site. Report discrepancies immediately.	
							 0 5 10 15 25 1:500 DATE: As indicated @ A1 SCALE PRINTED: 24/03/2025 4:14:17 PM	PROJECT No: 24 410 DRAWING No: JSHS-DJRD-00-00-DR-A-0509 REVISION: P05 PURPOSE OF ISSUE: FOR INFORMATION STATUS: S2 DRAWN BY: AL SHEET SIZE: A1 DATE: 10/02/24	