

Sheet List			
Sheet Number	Sheet Name	Current Revision	Current Revision Date
000000 - PROJECT INFORMATION			
LA-010000	COVER, TITLE PAGE	B	04/04/2025
LA-010201	DRAWING LIST	B	04/04/2025
LA-010401	DRAWING LEGENDS & FINISH SCHEDULE	B	04/04/2025
LA-011001	VISUALISATIONS - SHEET 01	B	04/04/2025
200000 - GENERAL ARRANGEMENTS			
LA-200000	GENERAL ARRANGEMENTS	B	04/04/2025
300000 - PLANTING			
LA-300100	PLANTING SCHEDULE	B	04/04/2025
LA-300200	PLANTING PLAN	B	04/04/2025
400000 - SECTIONS - SHEET 01			
LA-400100	SECTIONS - SHEET 01	B	04/04/2025
500000 - TYPICAL DETAILS			
LA-500100	TYPICAL DETAILS - HARDSCAPE DETAILS 01	B	04/04/2025
LA-500200	TYPICAL DETAILS - SOFTSCAPES DETAILS 01	B	04/04/2025



Health Infrastructure



Determined Approval

REF Approval No: 12/2025


Date: 18/07/2025

PAVING AND SURFACES				
CODE	NAME	PRODUCT DESCRIPTION	SUPPLIER	REFERENCE IMAGE
PV01	PAVING TYPE 1 - PAVER	PRODUCT: GRANITE CREAM CONCRETE PAVERS SURFACE FINISH: SHOT SLIP RATING: P5	URBANSTONE P: (02) 9830 7777	
PV02	PAVING TYPE 2 - PAVER	PRODUCT: FLEECE CONCRETE PAVER PAVERS SURFACE FINISH: SHOT BLAST SLIP RATING: P5	URBANSTONE P: (02) 9830 7777	
PV03	PAVING TYPE 3 - PAVER	PAVERS CUT TO FORM CIRCULAR PATH. REFER TO PLANS FOR INTENT PRODUCT: FLEECE CONCRETE PAVER PAVERS SURFACE FINISH: SHOT BLAST SLIP RATING: P5	URBANSTONE P: (02) 9830 7777	
PV04	PAVING TYPE 4 - CRAZY PAVERS	SANDSTONE CRAZY PAVING (20MM THICKNESS)		
PLANTING				
CODE	NAME	PRODUCT DESCRIPTION	SUPPLIER	REFERENCE IMAGE
LA01	TOP SOIL HORIZON A	HORIZON A 'SMARTMX: NATIVE GARDEN SOIL MIX NO.6' (10 DEPTH UP TO 300MM).	BENEDICT INDUSTRIES P: (02) 9986 3500 E: sales@benedict.com.au F: (02) 9986 3555	
LA02	HORIZON B SOIL	HORIZON B 'SMARTMX: NATIVE GARDEN SUB-SOIL MIX NO.7' MIXED 50:50 WITH SITE TOPSOIL INCLUDING SOIL ADDITIVES, AS REQUIRED	BENEDICT INDUSTRIES P: (02) 9986 3500 E: sales@benedict.com.au F: (02) 9986 3555	
LA03	ORGANIC MULCH	FOREST ECO-FINES® AS SUPPLIED BY AUSTRALIAN NATIVE LANDSCAPES OR EQUIVALENT.	FOREST ECO-FINES	
LA04	SLOW RELEASE FERTILISER	PRODUCT : OSMOCOTE® CONTROLLED RELEASE PLANT FOOD, AGRIFORM® PLANTING TABLETS, MAGAMP® K SLOW RELEASE FERTILISER (OR SIMILAR)	SCOTTS OSMOCOTE, MAGAMP	
FENCES, SCREENS & GATES				
CODE	NAME	PRODUCT DESCRIPTION	SUPPLIER	REFERENCE IMAGE
FX01	ALUMINIUM BATTEN SCREEN	PRODUCT: CUSTOM ALUMINIUM TIMBER LOOK SCREEN COLOUR: LIGHT OAK SIZE: 1700MM H BATTEN: 50 X 50MM WITH 50MM SPACING, TOP AND BOTTOM CAP TO MATCH FINISH BATTEN TO ALTERNATE BACK TO BACK 300MM RADIAL CUT FILLET AT THE TOP FRONT END. NOTE: REFER TO DETAILS FOR DESIGN INTENT	EUROWOOD OR SIMILAR APPROVED P: 1800 888 785	
FX02	ALUMINIUM BATTEN FENCE	PRODUCT: BATTEN RAIL SYSTEM COLOUR: LIGHT OAK SIZE: 1800MM H BATTEN: 50 X 50MM WITH 50MM SPACING, FIXED TO TWO PART RAILING, TOP AND BOTTOM CAP TO MATCH FINISH ADDITIONS: 900W SWING GATE TO MATCH		
FURNITURE				
CODE	NAME	PRODUCT DESCRIPTION	SUPPLIER	REFERENCE IMAGE
ST01	WANDIN CUSTOM STRAIGHT BENCH	PRODUCT : 2 X WANDIN STRAIGHT MODULE, WALNUT COLOR ENVIROSLAT BATTENS, FULL BACKREST, ONE ARMREST, METALWORK POWDER COATED, PLINTH MOUNT ON CONCRETE BLOCK REFER TO DRAWINGS FOR INTENT	DRAFFIN STREET FURNITURE P: +61 3 9720 1033 E: info@draffin.com.au F: ++61 3 9720 5508	
ST02	WANDIN CUSTOM STRAIGHT SEAT LARGE	PRODUCT : 4 X WANDIN STRAIGHT MODULE, WALNUT COLOR ENVIROSLAT BATTENS, 2 MODULES BACKREST, 1 SIDE ARMREST, METALWORK POWDER COATED, PLINTH MOUNT ON CONCRETE BLOCK REFER TO DRAWINGS FOR INTENT		
ST03	WANDIN CUSTOM CURVED SEAT	PRODUCT : 2 X WANDIN STRAIGHT MODULE & 2X WANDIN SMALL CURVE MODULE, WALNUT COLOR ENVIROSLAT BATTENS, FULL BACKREST, ONE ARMREST, METALWORK POWDER COATED, PLINTH MOUNT ON CONCRETE BLOCK REFER TO DRAWINGS FOR INTENT		
ST04	WANDIN CUSTOM CURVED SEAT LARGE	PRODUCT : 2 X WANDIN MEDIUM CURVE MODULE, WALNUT COLOR ENVIROSLAT BATTENS, FULL BACKREST, 2 ARMRESTS, METALWORK POWDER COATED, PLINTH MOUNT ON CONCRETE BLOCK REFER TO DRAWINGS FOR INTENT		
ST05	WANDIN CURVED BENCH MEDIUM	PRODUCT : 1 X WANDIN MEDIUM CURVE MODULE, WALNUT COLOR ENVIROSLAT BATTENS, NO BACKREST, METALWORK POWDER COATED, PLINTH MOUNT ON CONCRETE BLOCK REFER TO DRAWINGS FOR INTENT		
ST06	STONE SEAT	MATERIAL: SOLID SANDSTONE FINISH: ROUGH CUT TO SIDES, CHAMFER TO TOP NOTE: SHOP DRAWINGS TO BE PROVIDED FOR APPROVAL BY LANDSCAPE ARCHITECT REFER TO DRAWINGS FOR INTENT	GOSFORD QUARRIES (OR SIMILAR AND APPROVED) A:301 MCNA VALE ROAD, TERREY HILLS, NSW, 2084 SYDNEY, AUSTRALIA P: (02) 8585 8282 W: GOSFORDQUARRIES.COM.AU	
STEEL EDGES				
CODE	NAME	PRODUCT DESCRIPTION	SUPPLIER	REFERENCE IMAGE
SE01	STEEL PLANTERS	PRODUCT: CUSTOM GALVANISED STEEL FORMBOSS PLANTER BOXES WITH BASE MATERIAL: GALVANISED STEEL SIZE: 600MM H COLOR: TO MATCH ARCHITECTURE	FORMBOSS (OR SIMILAR AND APPROVED) P: 13 11 37	
SE02	STEEL EDGE	PRODUCT: GALVANISED STEEL EDGE SIZE: 150MM H X 1.6MM W FINISH: GALVANISED STEEL	FORMBOSS (OR SIMILAR + APPROVED) GREENLINES GARDENWARE PTY LTD, FORMBOSS AUSTRALIAHQ, 32 CENTRE WAY, CROYDON SOUTH VIC 3136 TEL: 131137	
FIXTURES				
CODE	NAME	PRODUCT DESCRIPTION	SUPPLIER	REFERENCE IMAGE
EF01	BBQ	PRODUCT NAME: ELITE DOUBLE BBQ SIZE: 1960 (W) X 950 (L) X 860MM (H) BENCH TOP MATERIAL: STAINLESS STEEL CABINETRY MATERIAL: POWDERCOATED ALUMINIUM CABINETRY COLOUR: DUNE OTHER: SIDE ACCESS DOOR MOUNTING: SUB-SURFACE FIXED	GX OUTDOORS A: Unit 1006, 31 Lasso Rd, Gregory Hills NSW 2557 P: 1300 552 102 W: www.gxoutdoors.com	

- GENERAL NOTES:
- DO NOT SCALE FROM THE DRAWINGS. USE ONLY FIGURED DIMENSIONS
 - ALL DIMENSIONS ARE IN MILLIMETRES UNLESS OTHERWISE STATED.
 - REDUCED LEVELS (RL) ARE TO AUSTRALIAN HEIGHT DATUM(AHD)
 - COORDINATES ARE TO MAP GRID AUSTRALIA (MGA)
 - DESIGN DRAWINGS ARE BASED ON 3RD PARTY SURVEY INFORMATION. PRIOR TO CONSTRUCTION ALL SET-OUT DIMENSIONS, SITE AND PROPERTY BOUNDARIES, EXISTING LEVELS, STRUCTURE, SERVICES, BUILDING FABRIC AND SITE FEATURES ARE TO BE VERIFIED ON SITE BY A REGISTERED SURVEYOR - INFORMATION PERTAINING TO EXISTING BUILDING FABRIC AND SITE FEATURES, INDICATED WITHIN THE DOCUMENTATION IS NOT GUARANTEED AS COMPLETE OR CORRECT. NOTIFY THE SUPERINTENDENT IN WRITING OF COMPLIANCE TO THE DRAWINGS AND OF ANY DISCREPANCIES PRIOR TO THE COMMENCEMENT OF THE WORKS
 - THE DRAWING IS TO BE READING CONJUNCTION WITH ALL RELEVANT CONTRACTS, ARCHITECTURAL DRAWINGS, SCHEDULES, REPORTS AND SPECIFICATIONS AND REPORTS.
DO NOT PROCEED TO CONTRACTOR DESIGN, FABRICATION AND/OR CONSTRUCTION WITHOUT WRITTEN CONFIRMATION THAT ALL CONSULTANT DOCUMENTATION IS ISSUED.
 - REPORT ANY DISCREPANCIES BETWEEN THE ARCHITECTURAL DOCUMENTATION AND OTHER CONSULTANT AND/OR PROJECT DOCUMENTATION TO THE SUPERINTENDENT FOR CLARIFICATION, PRIOR TO THE COMMENCEMENT OF THE AFFECTED WORKS.
 - REPORT ANY DISCREPANCIES BETWEEN THE ARCHITECTURAL DOCUMENTATION AND OTHER CONSULTANT AND/OR PROJECT DOCUMENTATION TO THE SUPERINTENDENT FOR CLARIFICATION, PRIOR TO THE COMMENCEMENT OF THE AFFECTED WORKS.
 - THE ARCHITECTURAL DOCUMENTATION IS ONLY ALLOWED TO BE USED FOR THE PURPOSE FOR WHICH IT WAS COMMISSIONED. UNAUTHORISED USE OF THE DOCUMENTATION IS PROHIBITED.
 - ALL EXISTING LEVELS ARE TO BE VERIFIED BY A BUILDING SURVEYOR OR CONTRACTOR

LEGEND

-  PV01 - PAVING TYPE 1
-  PV02 - PAVING TYPE 2
-  PV03 - PAVING TYPE 3
-  PV04 - PAVING TYPE 4
-  LA01 - PLANTING/PLANTING IN POTS
-  SE01 - STEEL EDGE
-  FX01 - TIMBER LOOK BATTEN SCREENS
-  FX02 - PERIMETER ALUMINIUM BATTEN FENCE
-  ST01 - WANDIN CUSTOM STRAIGHT BENCH
-  ST02 - WANDIN CUSTOM STRAIGHT SEAT LARGE
-  ST03 - WANDIN CUSTOM CURVED SEAT
-  ST04 - WANDIN CUSTOM CURVED SEAT LARGE
-  ST05 - WANDIN CURVED BENCH MEDIUM
-  ST06 - STONE SEAT
-  PROPOSED TREE

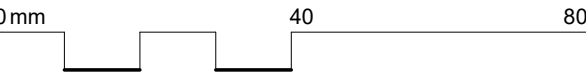


PRELIMINARY




01 KEY PLAN
1:200




02 3D VIEW 1

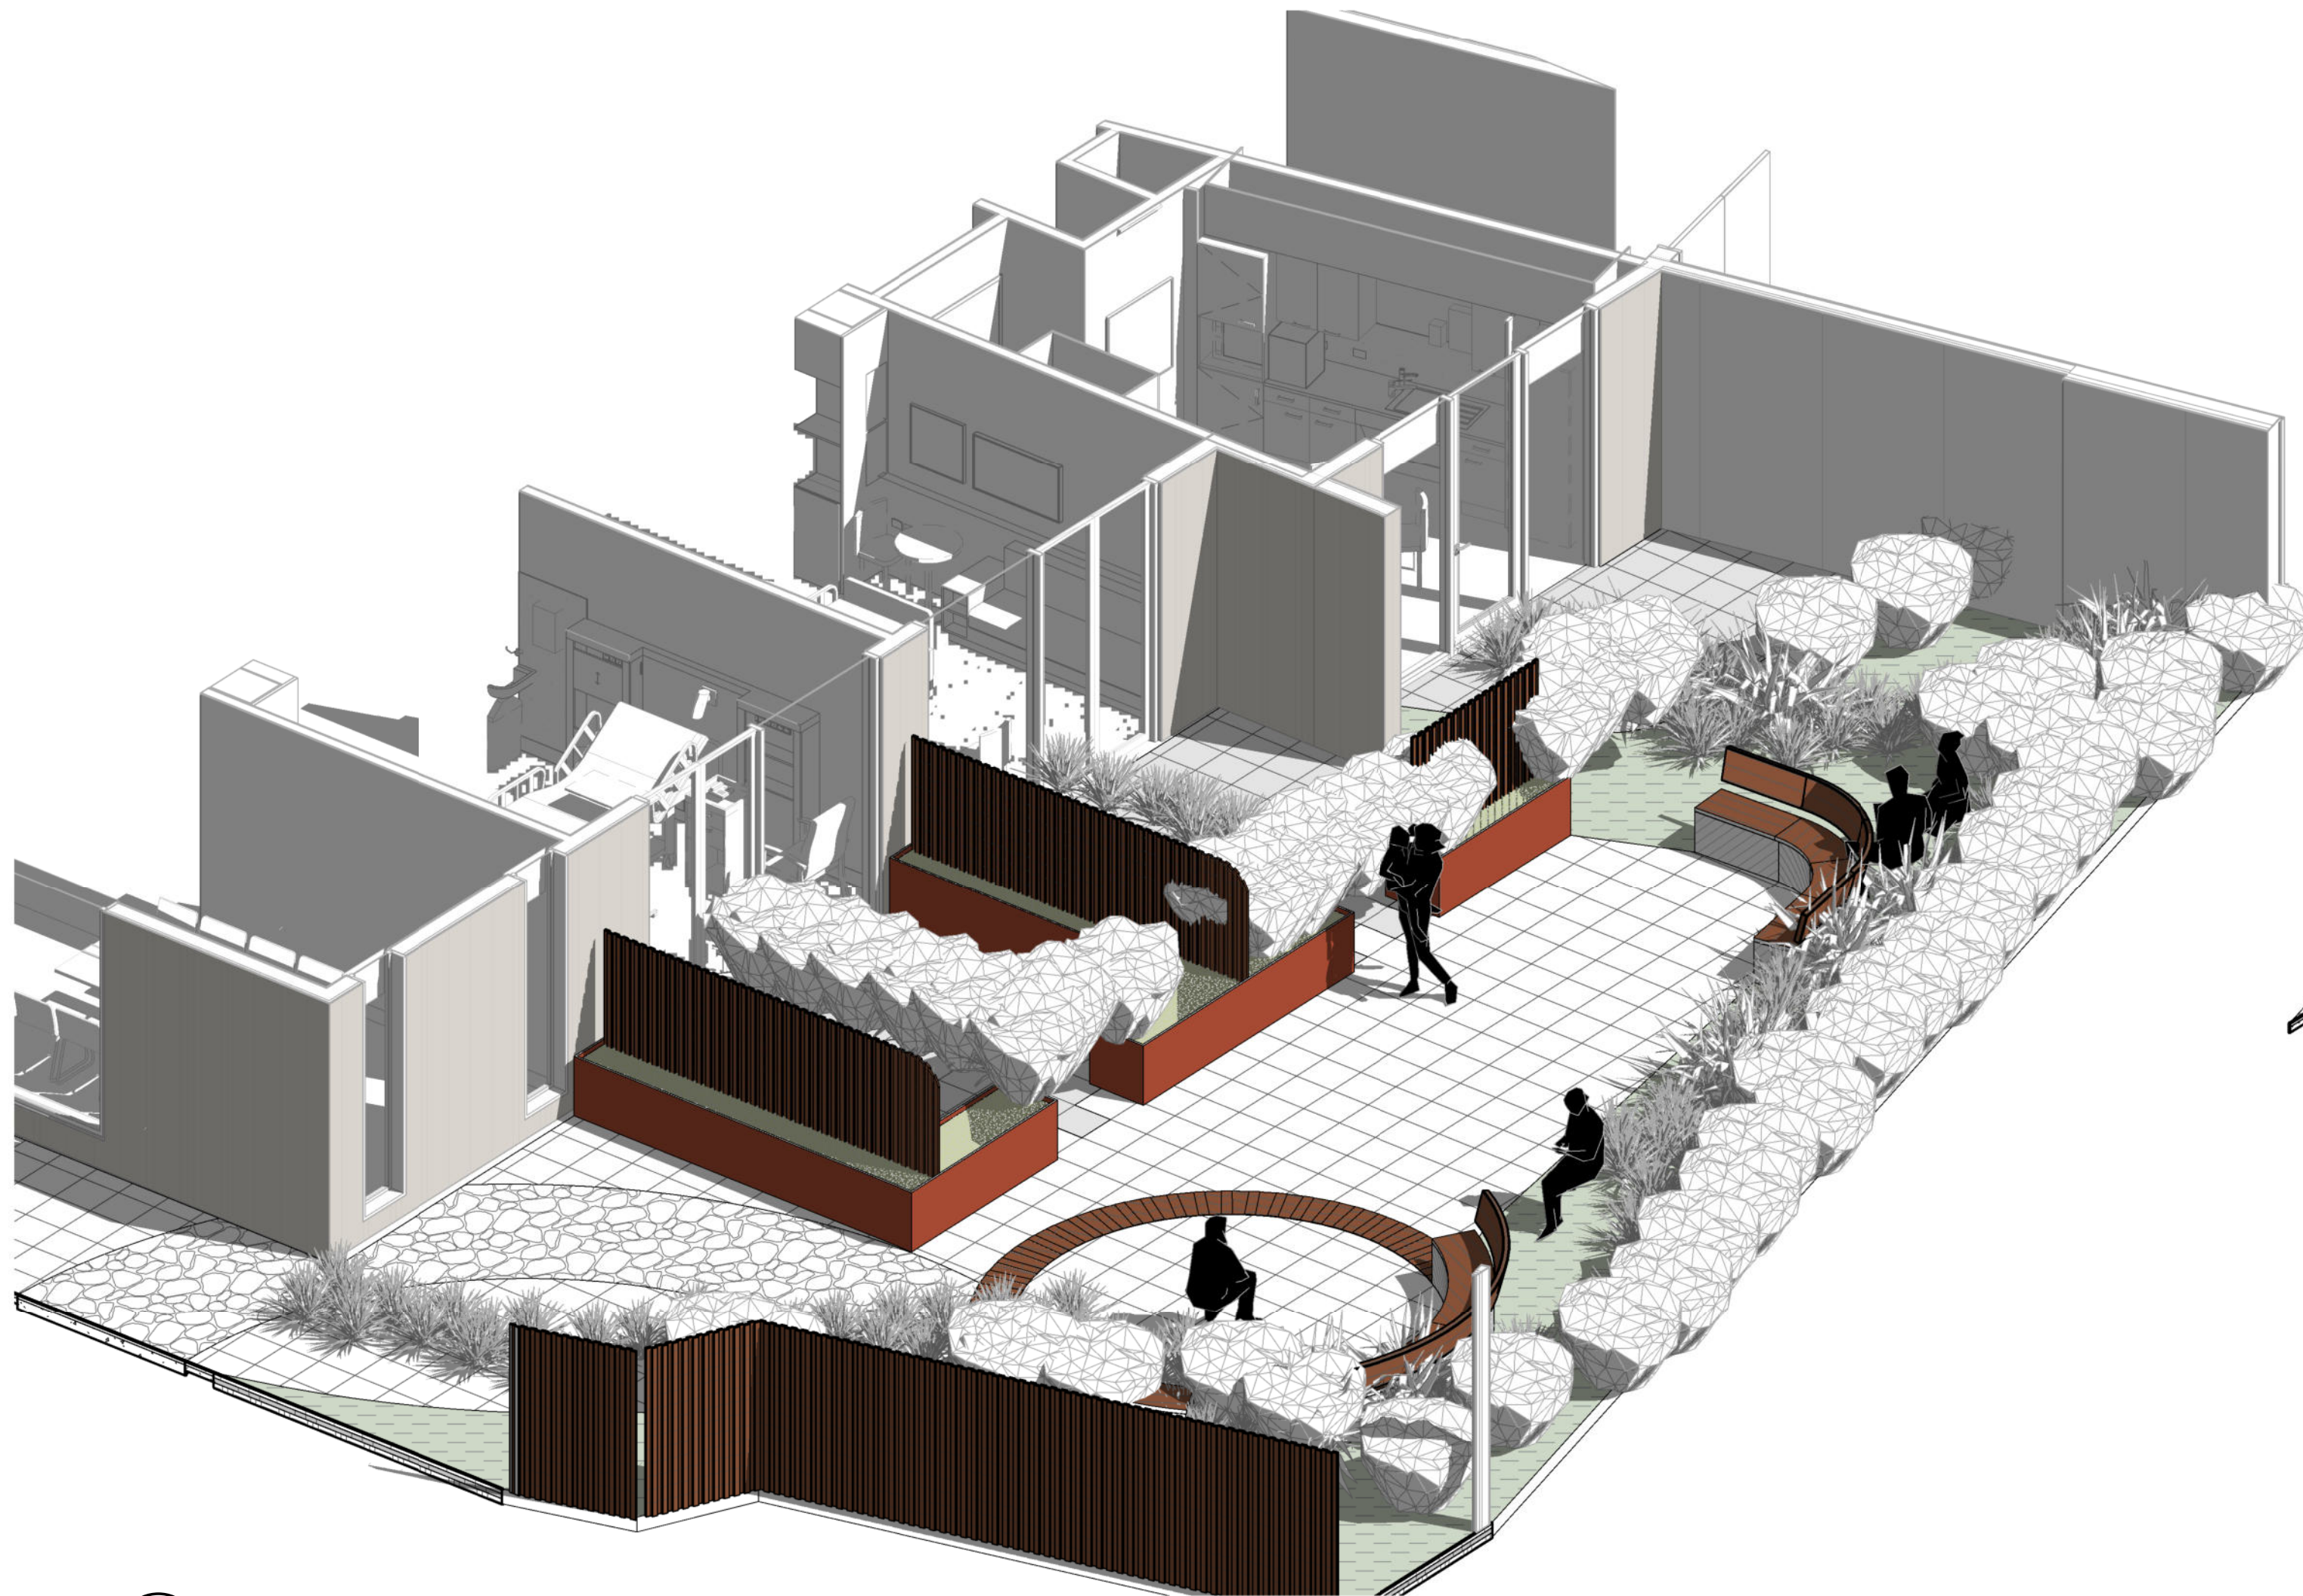

03 3D VIEW 5

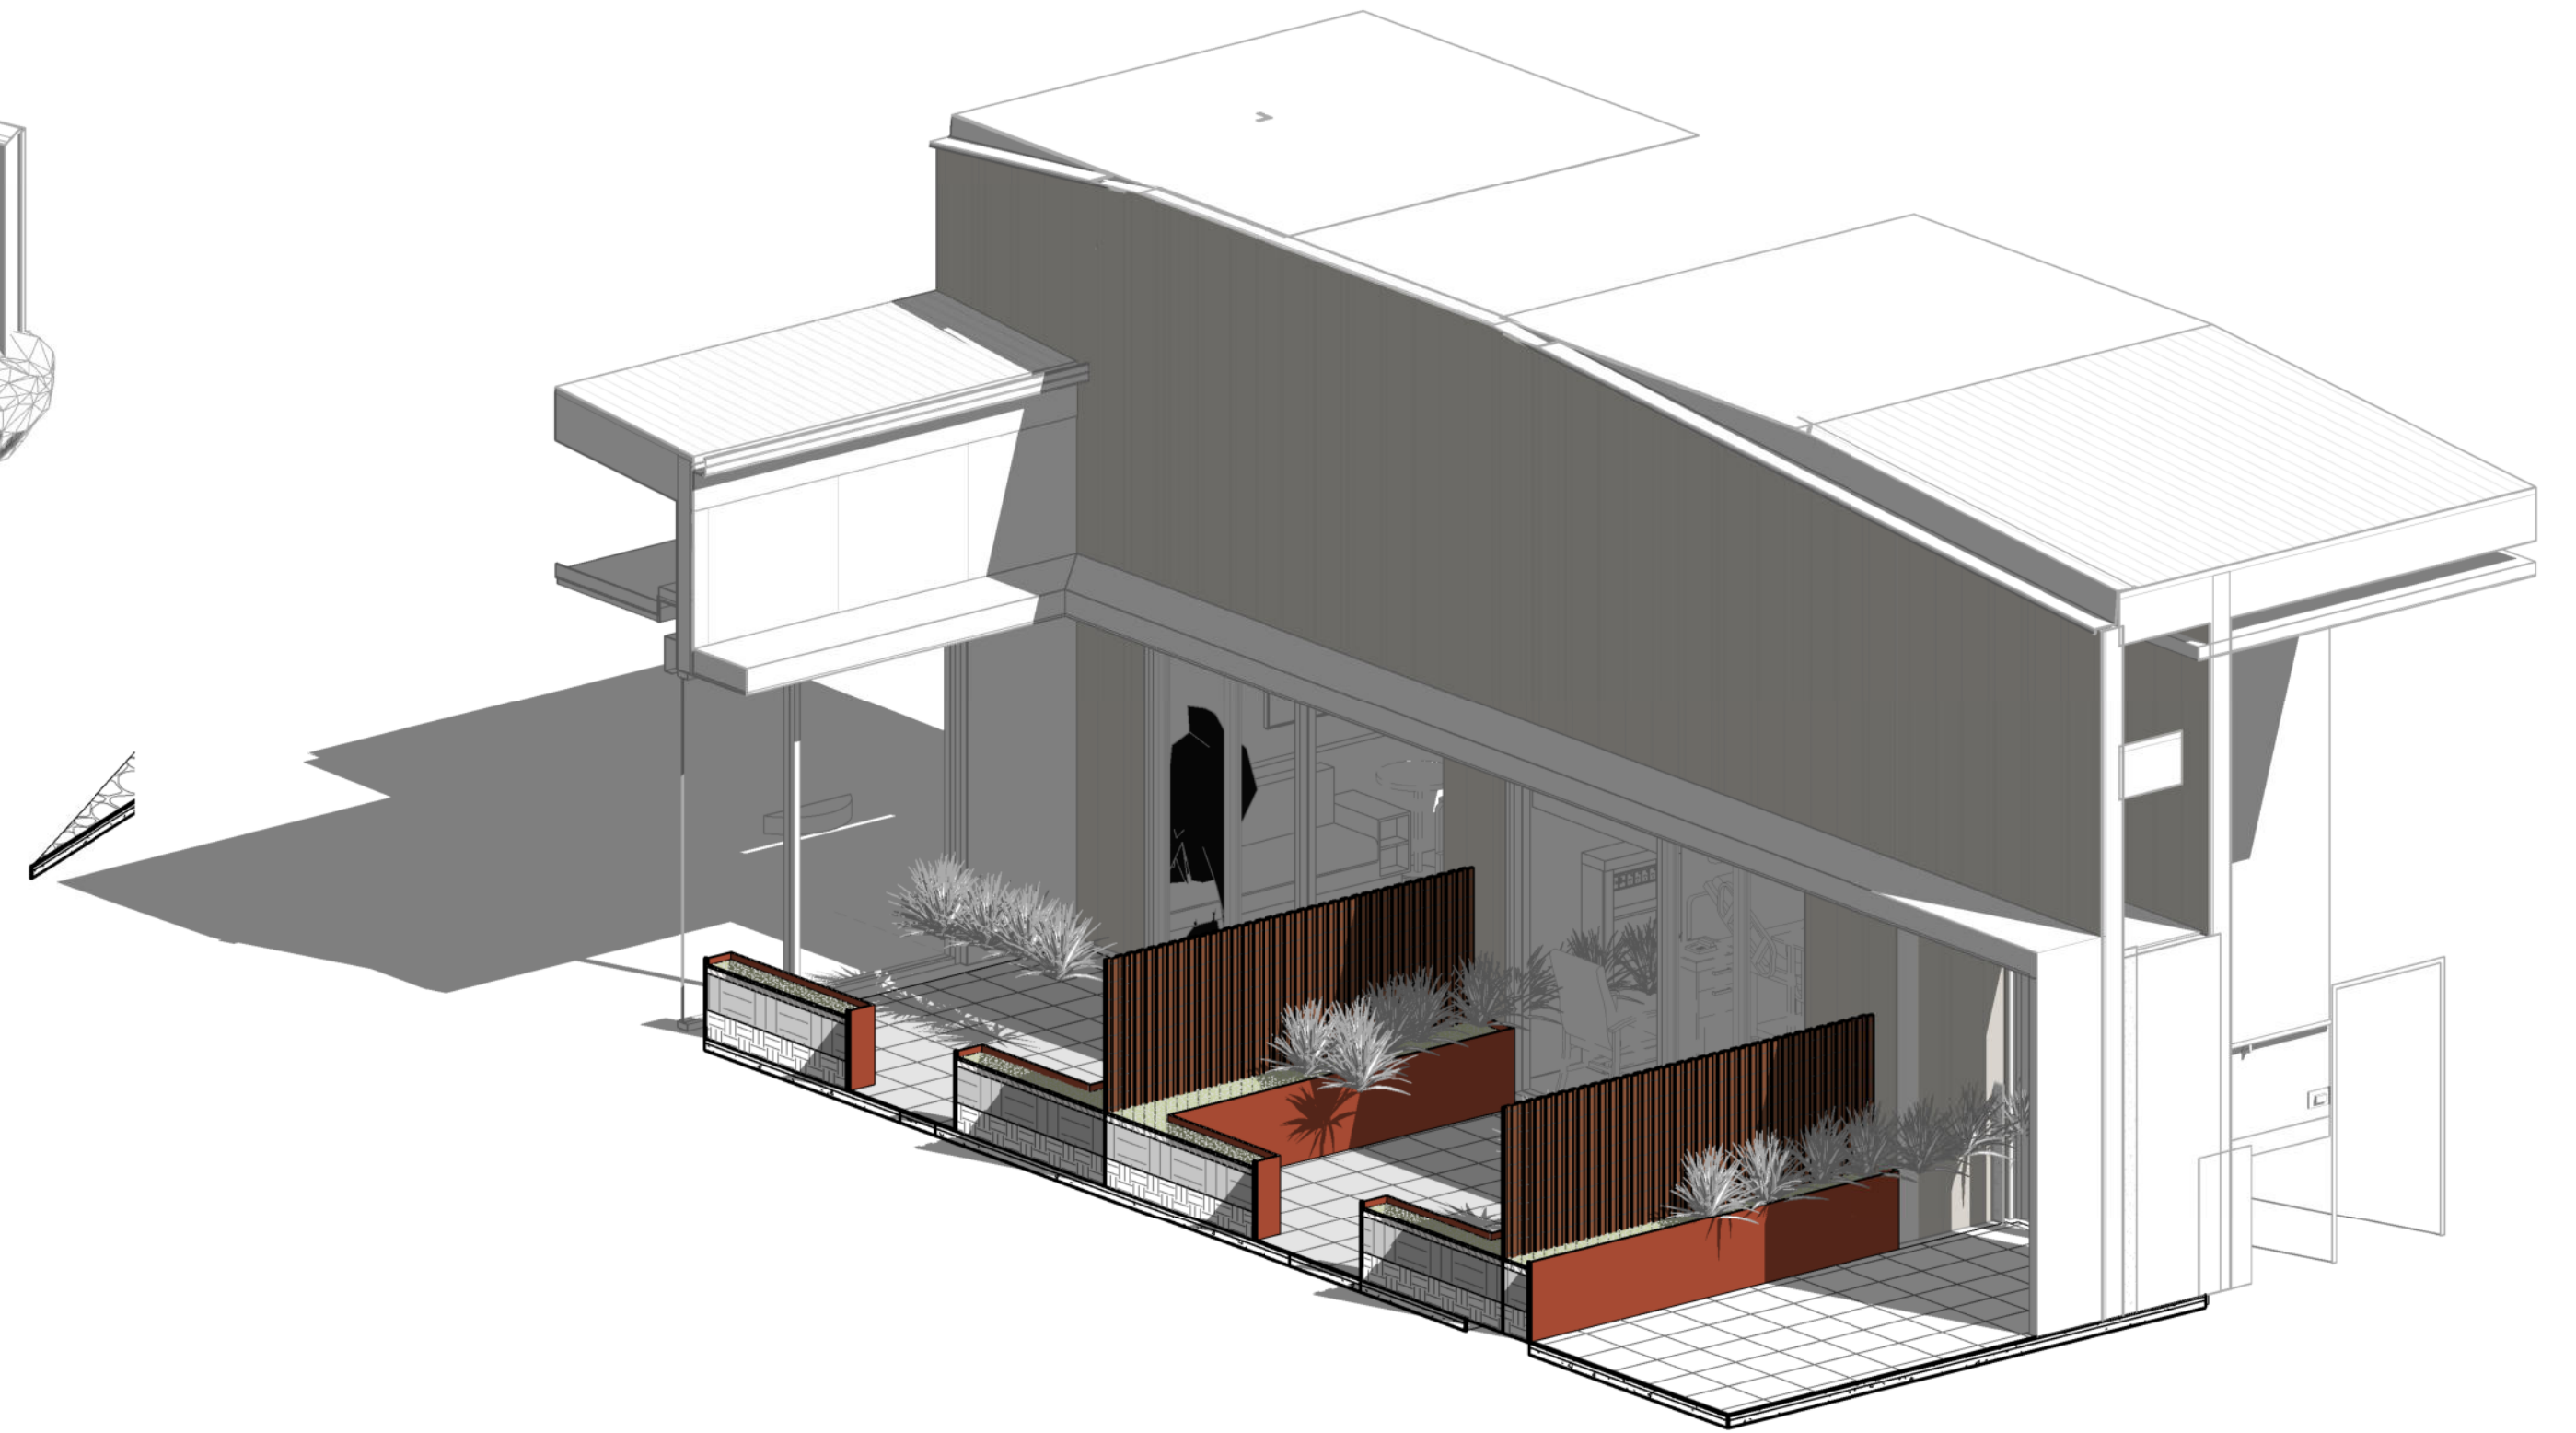

04 3D VIEW 2

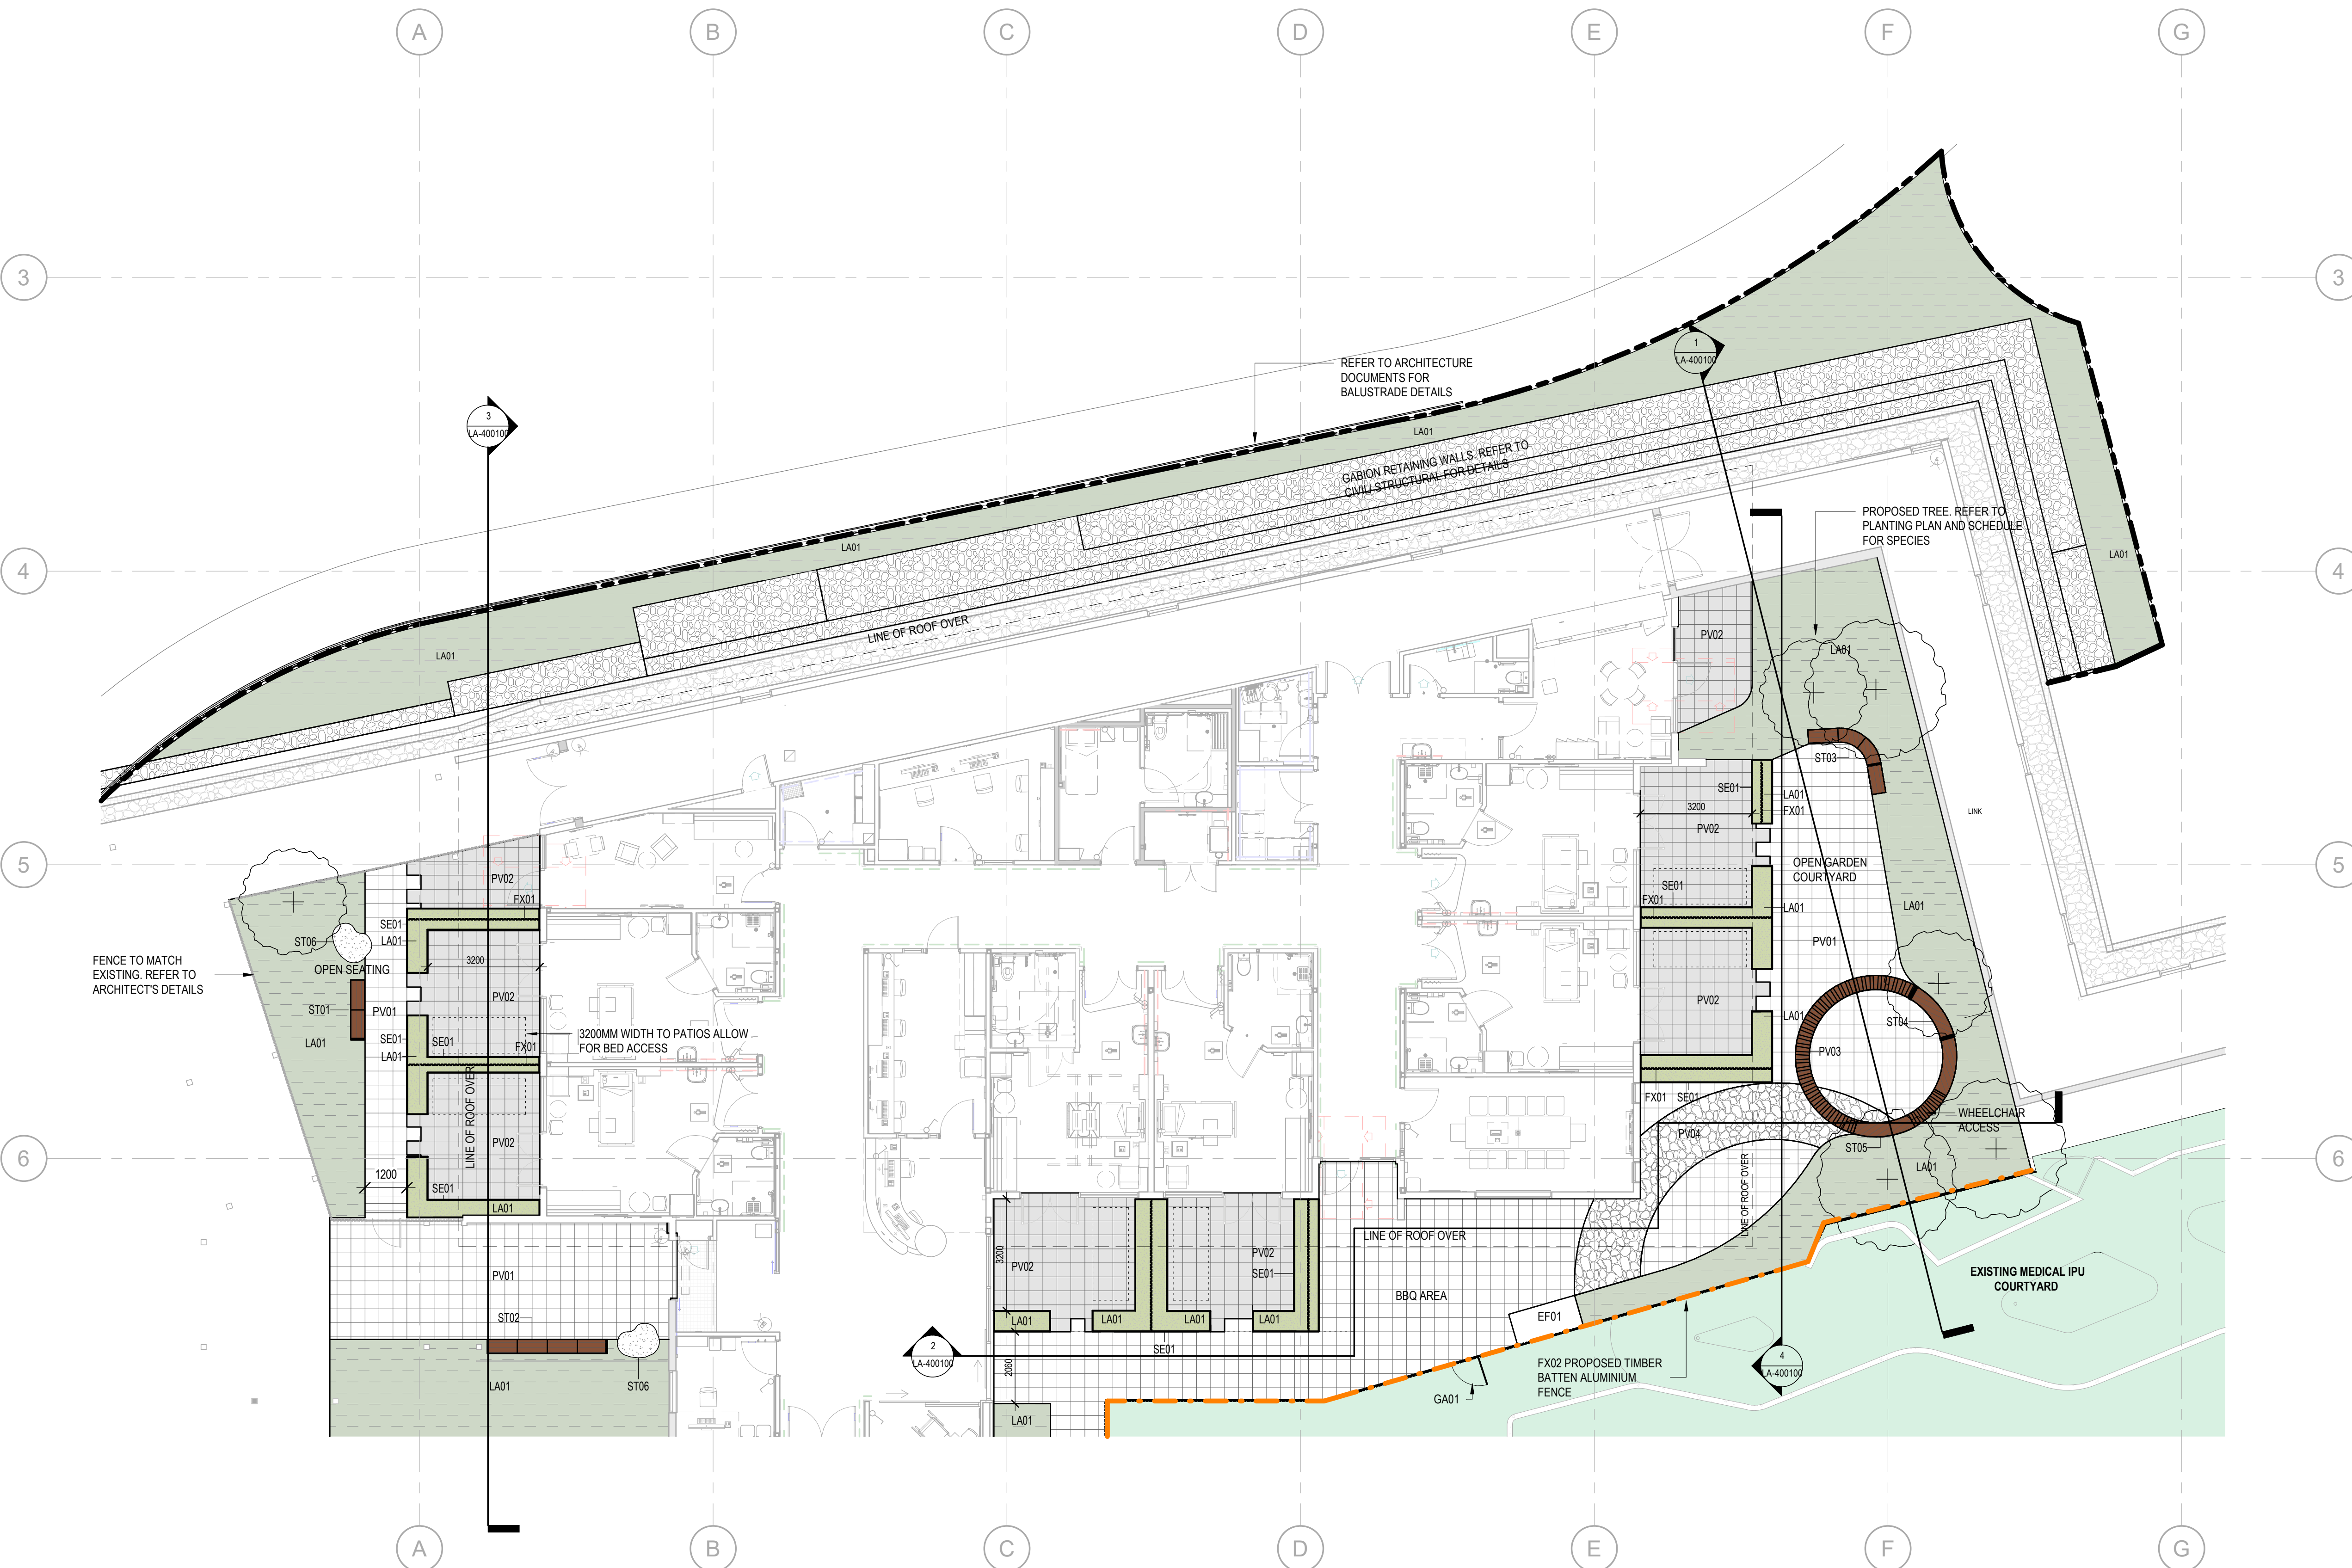

- LEGEND**
- PV01 - PAVING TYPE 1
 - PV02 - PAVING TYPE 2
 - PV03 - PAVING TYPE 3
 - PV04 - PAVING TYPE 4
 - LA01 - PLANTING/PLANTING IN POTS
 - SE01 - STEEL EDGE
 - FX01 - TIMBER LOOK BATTEN SCREENS
 - FX02 - PERIMETER ALUMINIUM BATTEN FENCE
 - ST01 - WANDIN CUSTOM STRAIGHT BENCH
 - ST02 - WANDIN CUSTOM STRAIGHT SEAT LARGE
 - ST03 - WANDIN CUSTOM CURVED SEAT
 - ST04 - WANDIN CUSTOM CURVED SEAT LARGE
 - ST05 - WANDIN CURVED BENCH MEDIUM
 - ST06 - STONE SEAT
 - PROPOSED TREE

architectus™
Conrad
Gargett



Client
HEALTH INFRASTRUCTURE

Project
WORLD CLASS END OF LIFE PROGRAM - TAMWORTH PALLIATIVE CARE

Revision		DATE	INT.
ISSUE REVISION DESCRIPTION		07/03/2025	
A	DRAFT DD ISSUE	04/04/2025	
B	FOR TENDER	04/06/2025	
C	FOR REF		

Details
Copyright Architectus Conrad Gargett. ACN 90 131 245 684
ABN 90 131 245 684
Do not scale this drawing and verify all dimensions and levels on site.
Nominated Architect : Lawrence Toaldo NSW Reg. 10255.

PRELIMINARY

Drawing
GENERAL ARRANGEMENTS

A1 Scale	As Indicated
Project	2210003
Drawing	EOL-ACG-TAM-DWG-AR - LA-200000



PLANTING SCHEDULE - TREES						
CODE	BOTANICAL NAME	COMMON NAME	EXPECTED MAURE HEIGHT (mm)	EXPECTED MATURE WIDTH (mm)	POT SIZE	QUANTITY
COR fic	<i>Corymbia ficifolia</i>	Red Flowering Gum	6000	4000	Pot Size : 45L	1
EUC bab	<i>Eucalyptus pulverulenta 'Baby Blue'</i>	Florist Silver Dollar	3700	3000	Pot Size : 300mm	3
MEL lin	<i>Melaleuca linariifolia</i>	Snow-in-summer	6000	4000	Pot Size : 200L	2
6						

PLANTING SCHEDULE - SHRUBS & SPECIMEN PLANTS						
CODE	BOTANICAL NAME	COMMON NAME	EXPECTED MAURE HEIGHT (mm)	EXPECTED MATURE WIDTH (mm)	POT SIZE	QUANTITY
CAL anz	<i>Callistemon anzac white</i>	Callistemon citrinus 'White Anzac'	2000	1300	- : 200mm	6
EUC bab	<i>Eremophila Beryls Blue</i>	Emu bush beryls blue	1000	1000	- : 200mm	3
ERE pin	<i>Eremophila hybrid</i>	Eremophila 'Pink Pantha'	2000	1300	- : 200mm	9
ERE ber	<i>Eremophila nivea</i>	Eremophila 'Beryl's Blue'	2000	1000	- : 200mm	20
GRE bra	<i>Grevillea brachystachya</i>	Grevillea 'Frosty pink'	1500	1200	- : 200mm	18
GRE jun	<i>Grevillea juniperina</i>	Grevillea 'John Evans'	1500	1200	- : 200mm	20
GRE moo	<i>Grevillea whiteana x banksii 'moonlight'</i>	Grevillea 'Moonlight'	1500	1200	- : 200mm	5
GRE dor	<i>Grevillea 'Dorothy Gordon'</i>	Dorothy Gordon Grevillea	3000	2000	- : 200mm	5
LEP pin	<i>Leptospermum 'Pink Cascade'</i>	Tea Tree 'Pink Cascade'	800	1000	- : 200mm	2
THE tri	<i>Themeda Triandra</i>	Kangaroo grass	1200	600	- : 150mm	6
WES aus	<i>Westringia hybrid 'WES08' PBR</i>	Ozbreed Aussie box	1000	1000	- : 200mm	57
Xan aus	<i>Xanthorrhoea australis</i>	Austral grasstree	2500	1500	- : 200mm	3
154						

PLANTING SCHEDULE - CLIMBERS, GRASSES, GROUNDCOVERS & SMALL SHRUBS						
CODE	BOTANICAL NAME	COMMON NAME	EXPECTED MATURE HEIGHT (mm)	POT SIZE	SPACING (mm)	QUANTITY
BAN bir	<i>Banksia 'Birthday Candles'</i>	Banksia 'Birthday Candles'	500	300mm	500	24
CAS gla	<i>Casurina glauca 'Cousin It'</i>	Swamp She-oak	300	300mm	400	4
COR alb	<i>Correa alba</i>	White correa	1000	200mm	850	15
COR dus	<i>Correa 'Dusty bells'</i>	Dusty bells	1000	200mm	950	2
DIA lit	<i>Dianella caerulea 'DCMP01' PBR</i>	Little Jess	400	150mm	350	56
DIA sil	<i>Dianella 'Silver Streak'</i>	Silver Streak Flax Lily	400	300mm	350	81
ERE red	<i>Eremophila hybrid 'Red Desert'</i>	Eremophila 'Red Desert'	300	150mm	600	17
GRE win	<i>Grevillea 'Winter Delight'</i>	Winter Delight	400	150mm	450	20
HAR min	<i>Hardenbergia violacea 'Mini Ha Ha'</i>	Mini Ha ha	300	150mm	600	12
LEP pin	<i>Leptospermum 'Pink Cascade'</i>	Tea Tree 'Pink Cscade'	800	200mm	550	13
MAI smo	<i>Maireana oppositifolia 'Smokey'</i>	Healthy bluebush 'Smokey'	1000	150mm	750	12
MEL sno	<i>Melaleuca linariifolia 'Snowflake'</i>	Melaleuca 'Snowflake'	1200	150mm	1200	1
MYO par	<i>Myoporum parvifolium</i>	Creeping Boobialla	350	150mm	450	15
PAN pan	<i>Pandorea pandorana</i>	Wonga Wonga Vine	950	200mm	600	22
PYC glo	<i>Pycnosorus globosus</i>	Billy Buttons	750	300mm	300	29
TET thy	<i>Tetralthea thymifolia</i>	Black-eyed Susan	750	500mm	600	10
WES aus	<i>Westringia hybrid 'WES08' PBR</i>	Ozbreed Aussie Box	900	200mm	550	51
384						



ISSUE	REVISION	DESCRIPTION
A	DRAFT	DD ISSUE
B	FOR TENDER	
C	FOR REF	


DATE	INT.
07/03/2025	
04/04/2025	
04/06/2025	

Copyright Architectus Conrad Gargett. ACN 90 131 245 684
ABN 90 131 245 684
Do not scale this drawing and verify all dimensions and levels on site.
Nominated Architect : Lawrence Toaldo NSW Reg. 10255.

0 mm


40

80

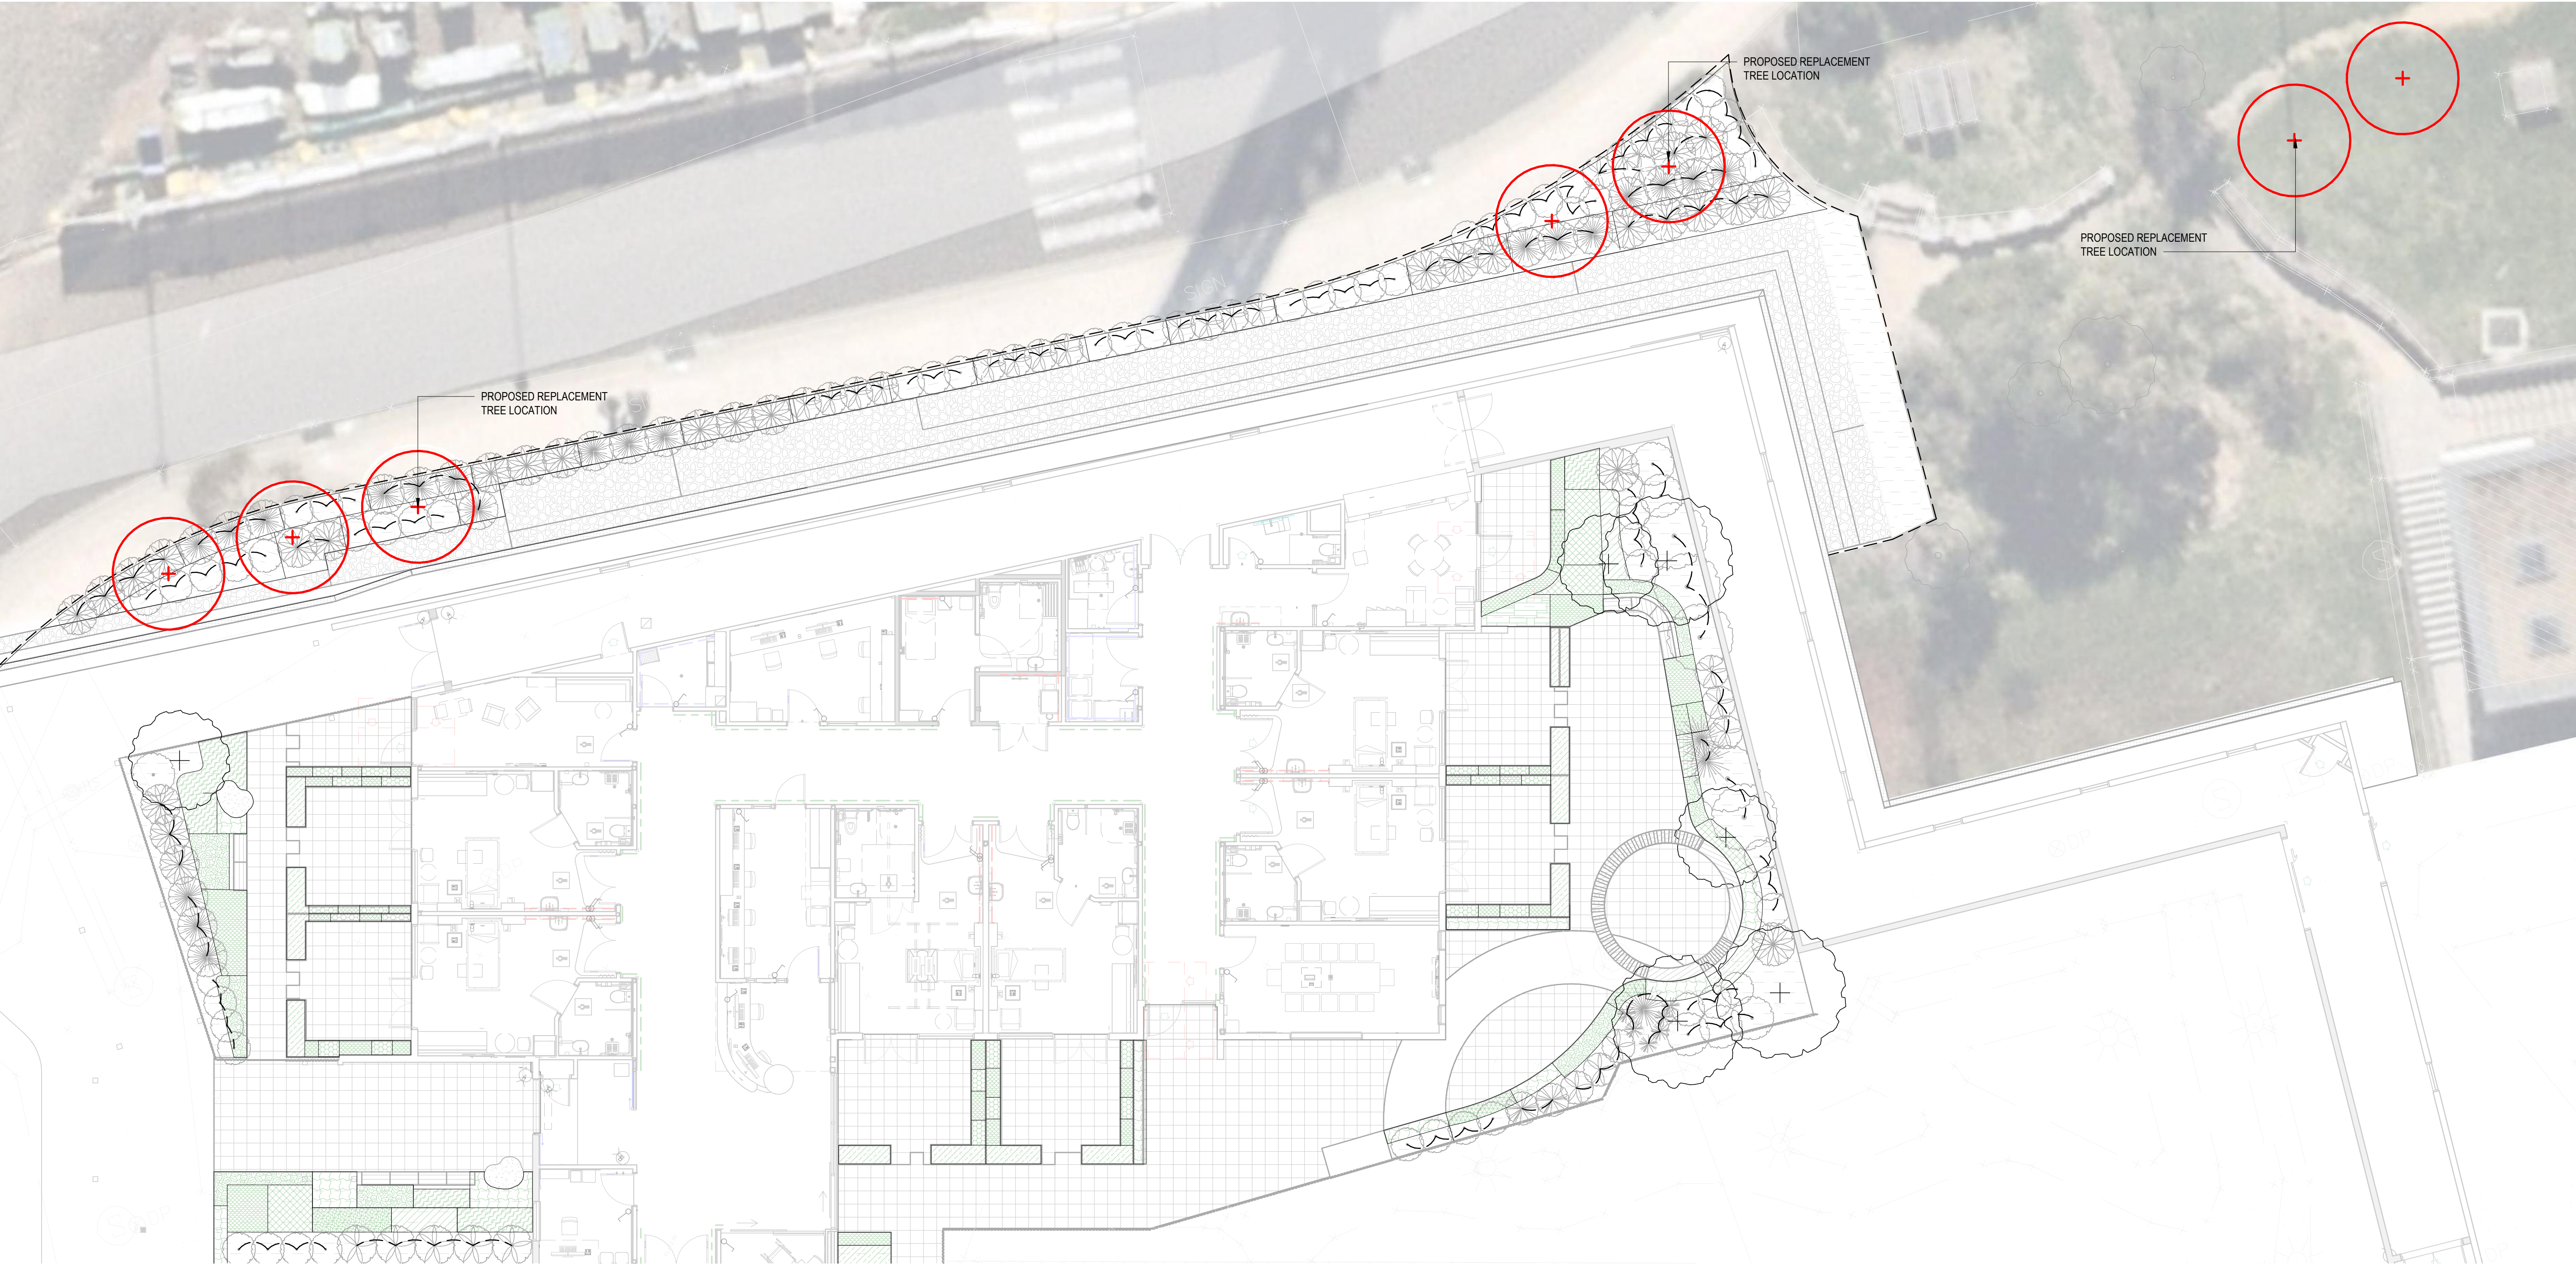


PLANTING SCHEDULE - ADDITIONAL TREES				
BOTANICAL NAME	COMMON NAME	EXPECTED MAURE HEIGHT (mm)	EXPECTED MATURE WIDTH (mm)	QUANTITY
<i>Eucalyptus leucoxylon</i> 'Euky Dwarf'	Dwarf Yellow Gum	5000	3000	7




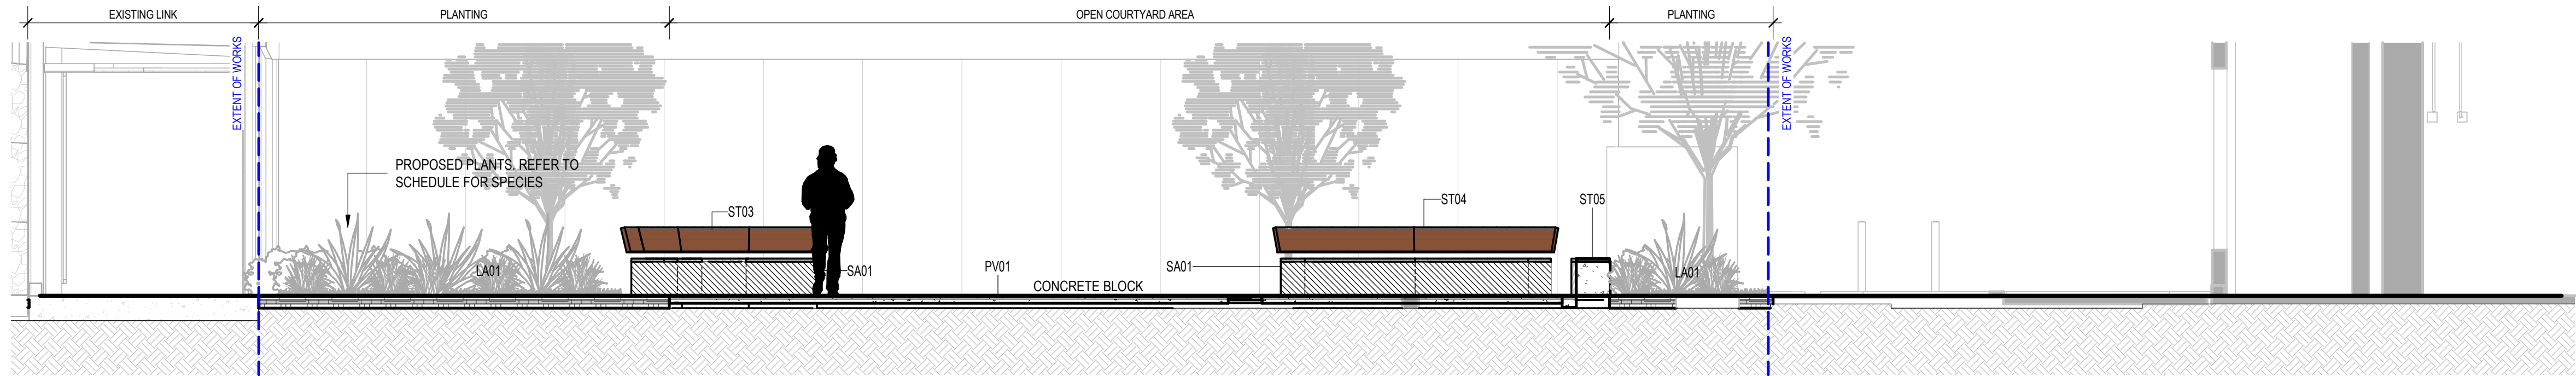


1 Section 1

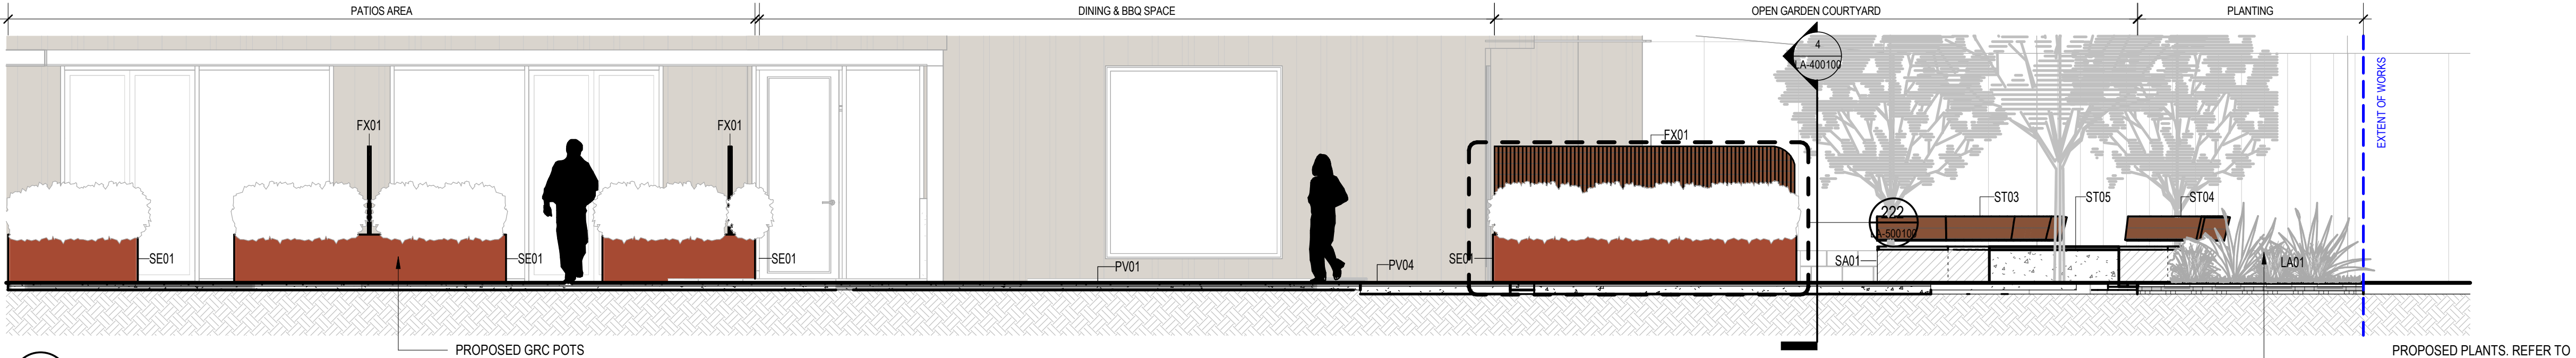









2 Section 2

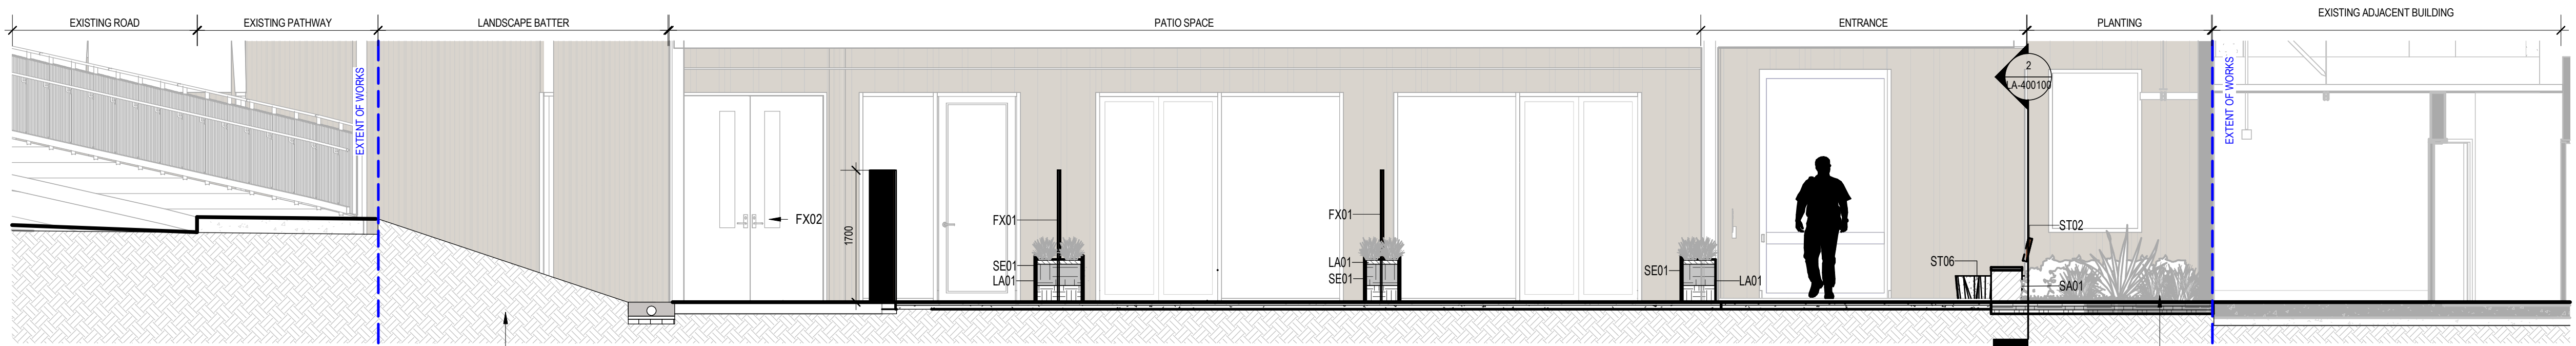


3 Section 3

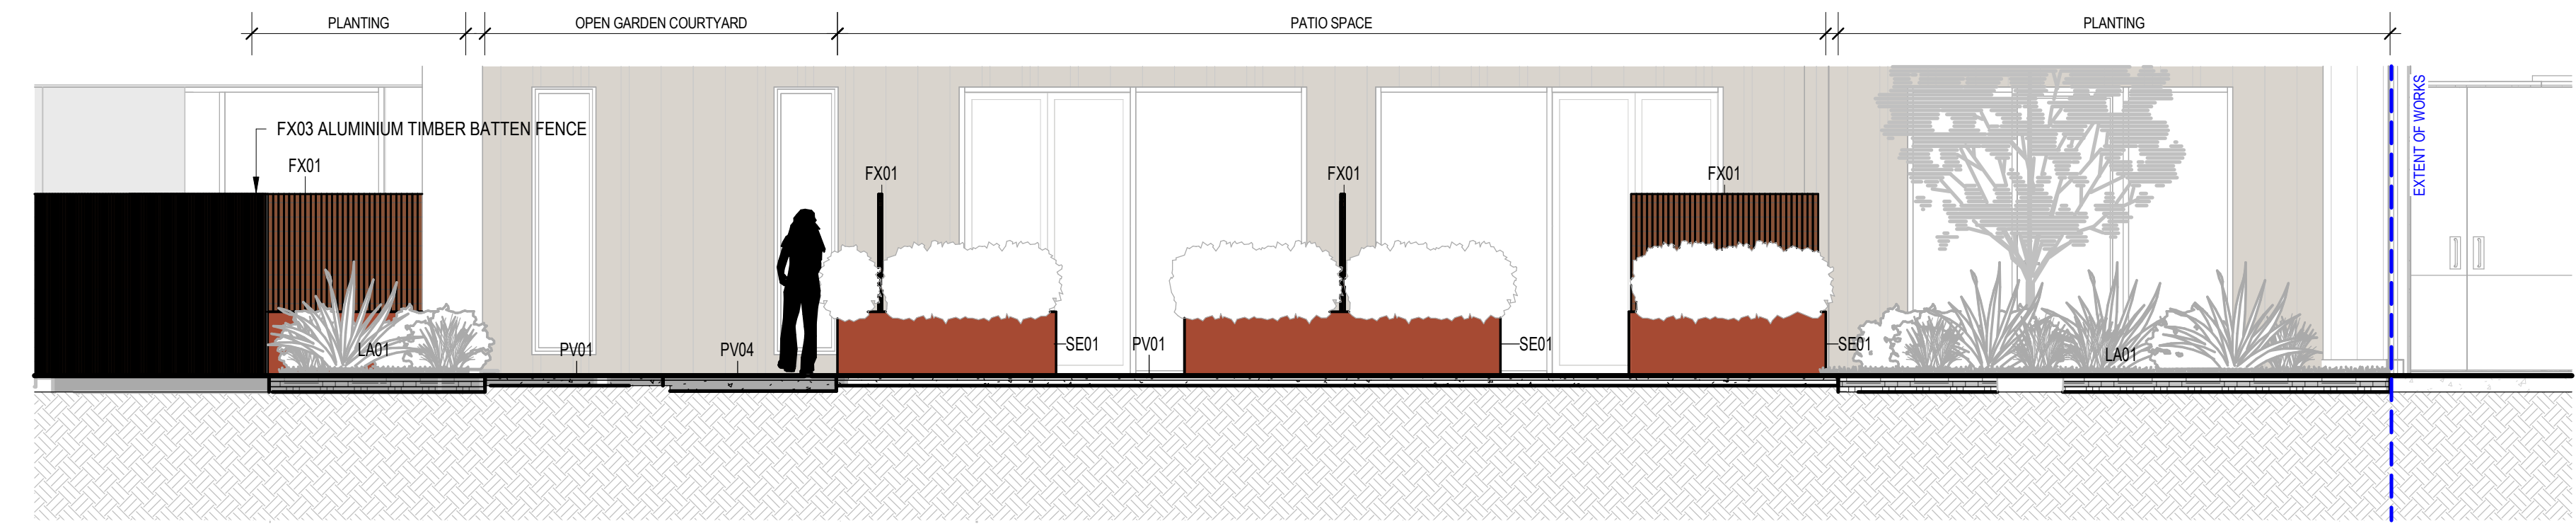

4 Section 4

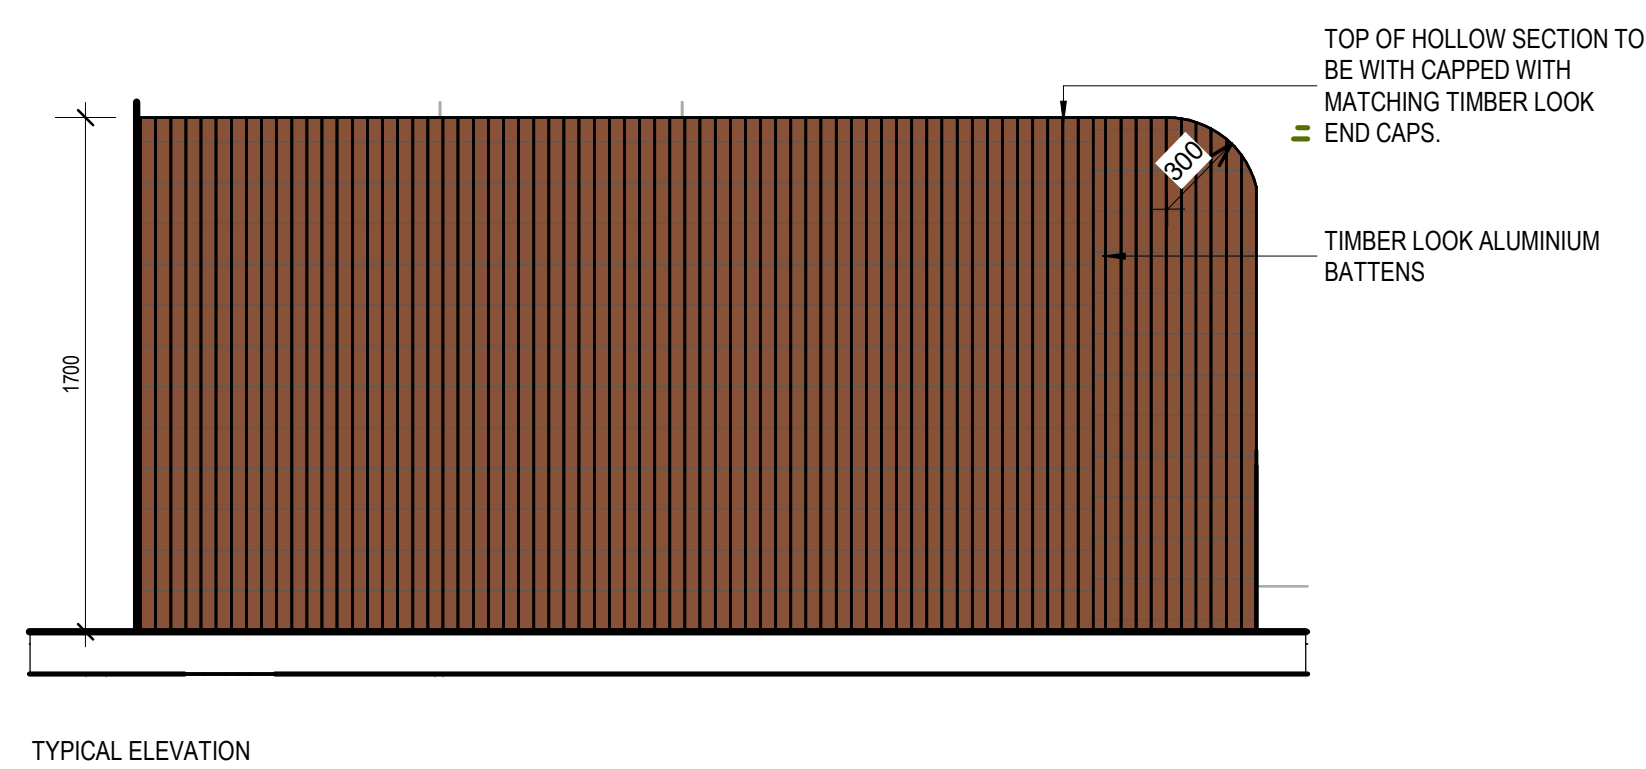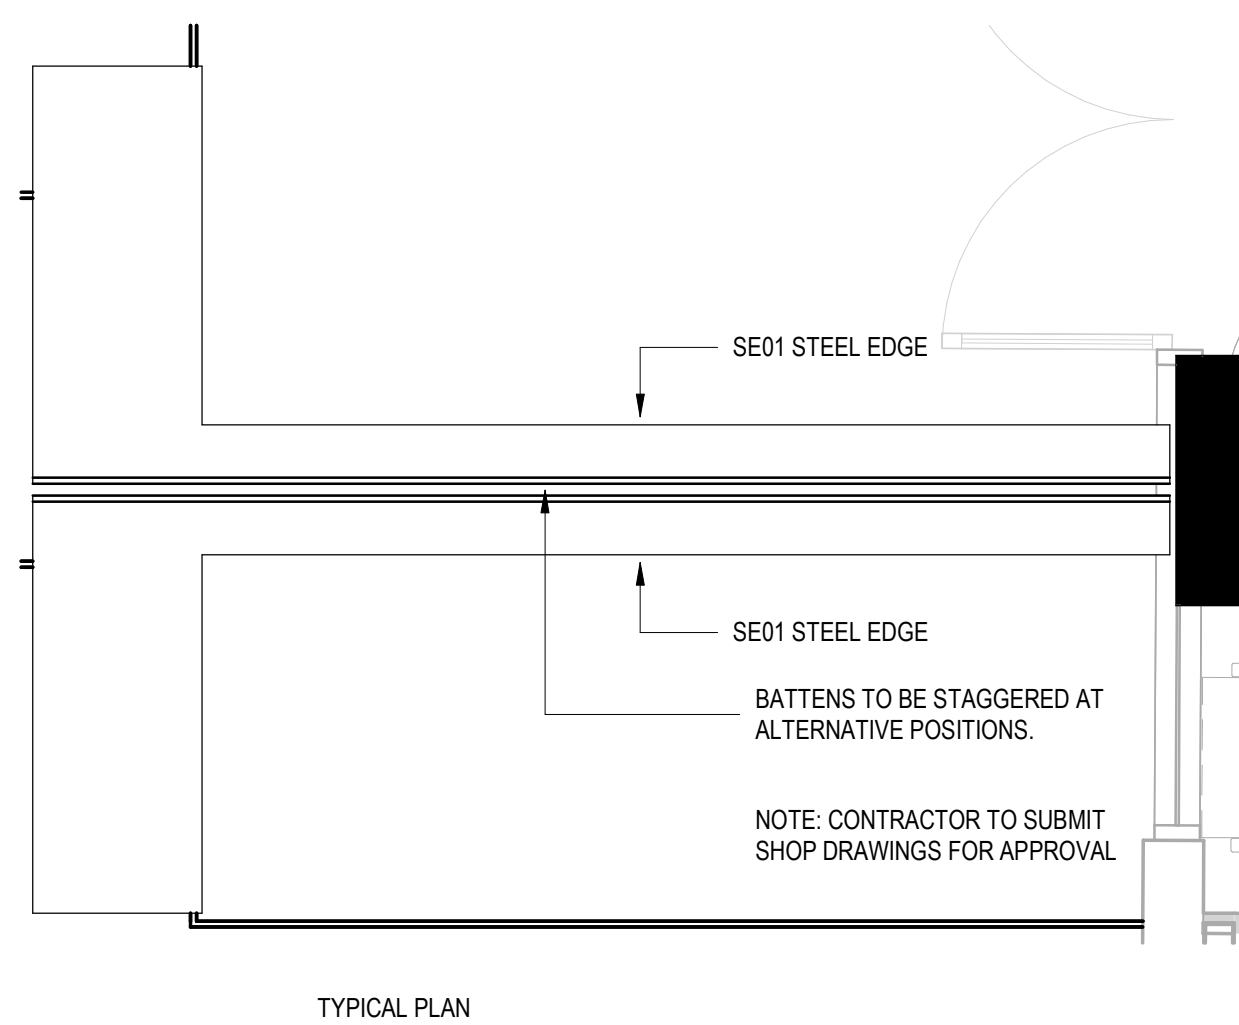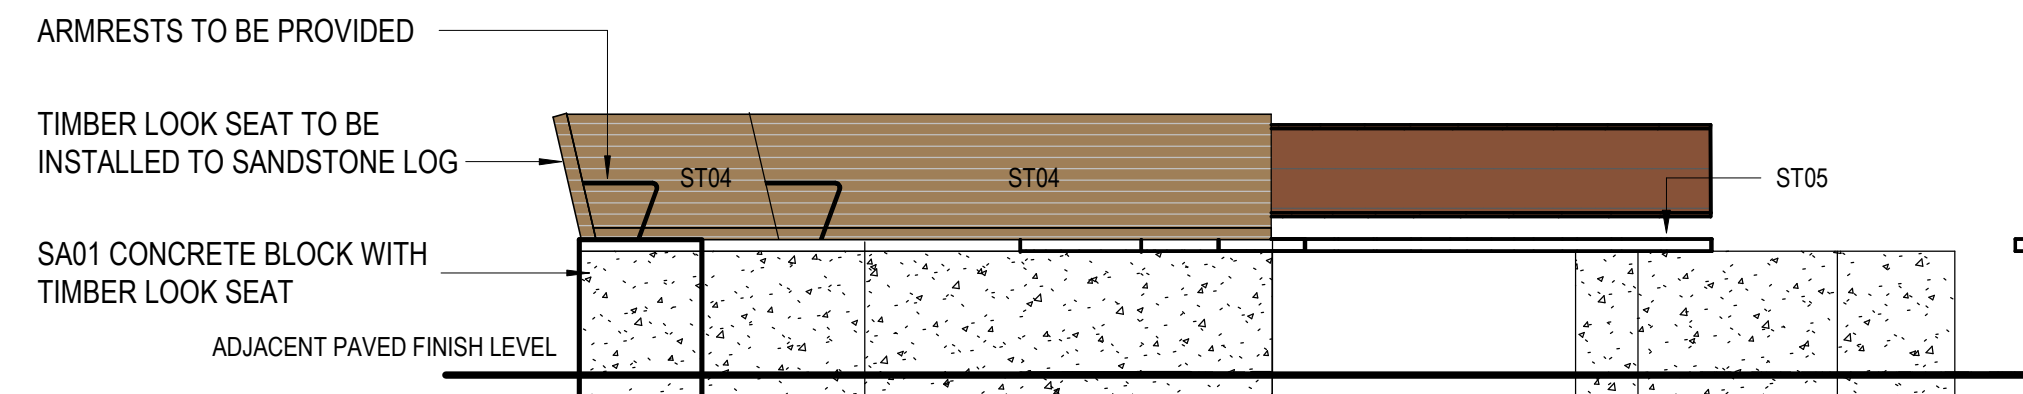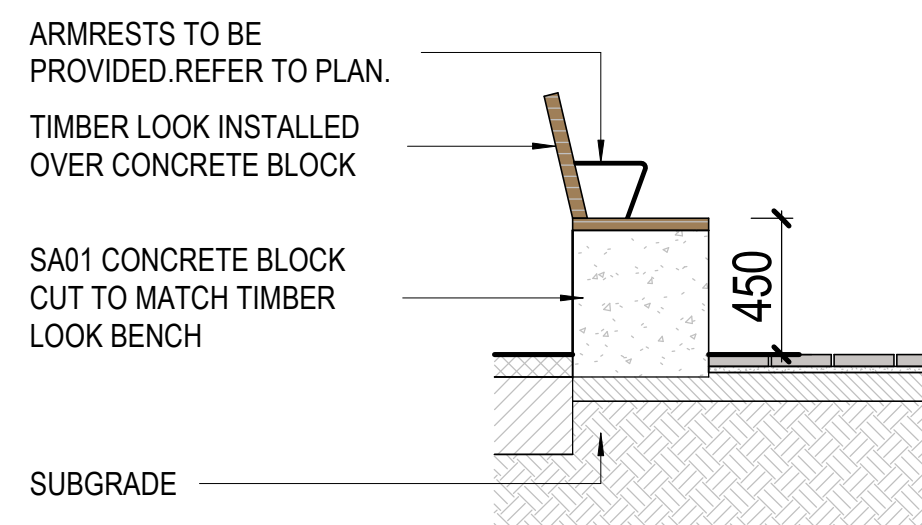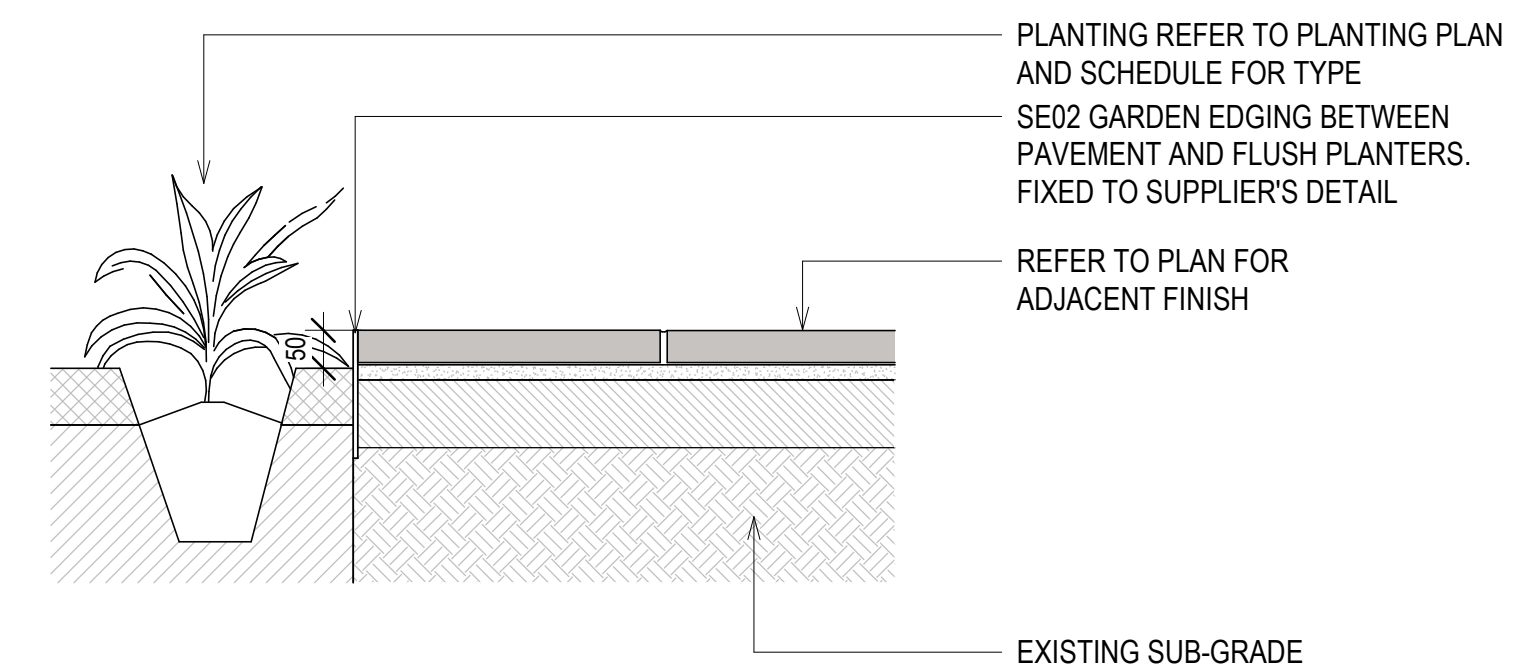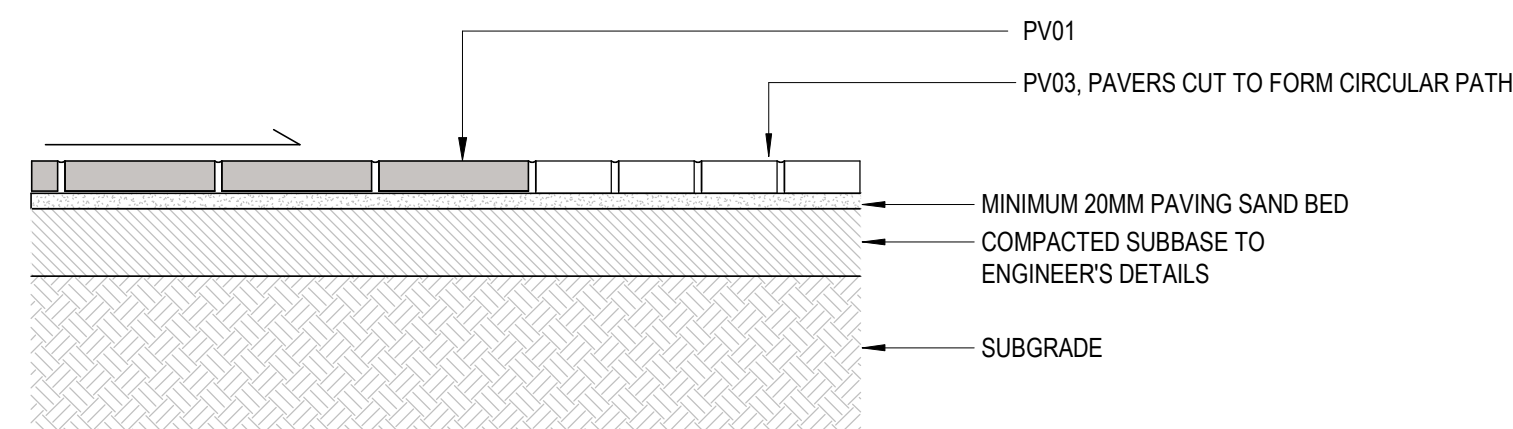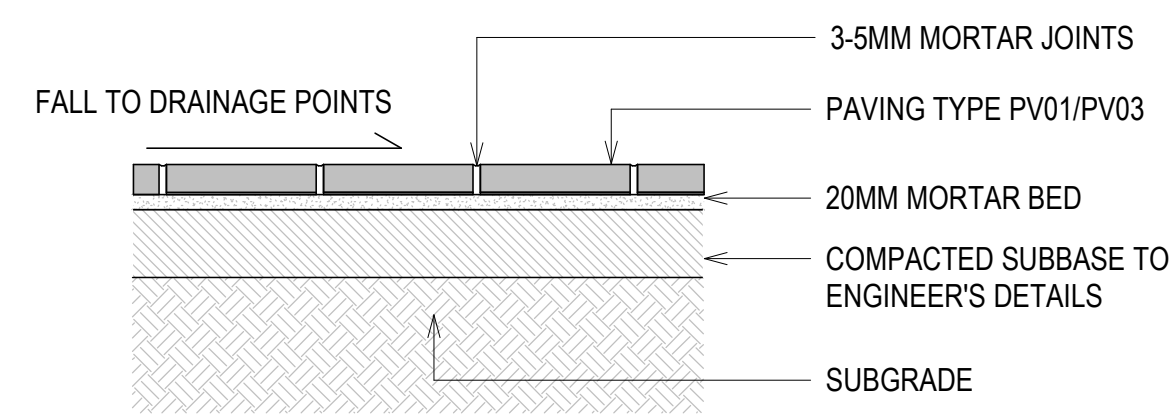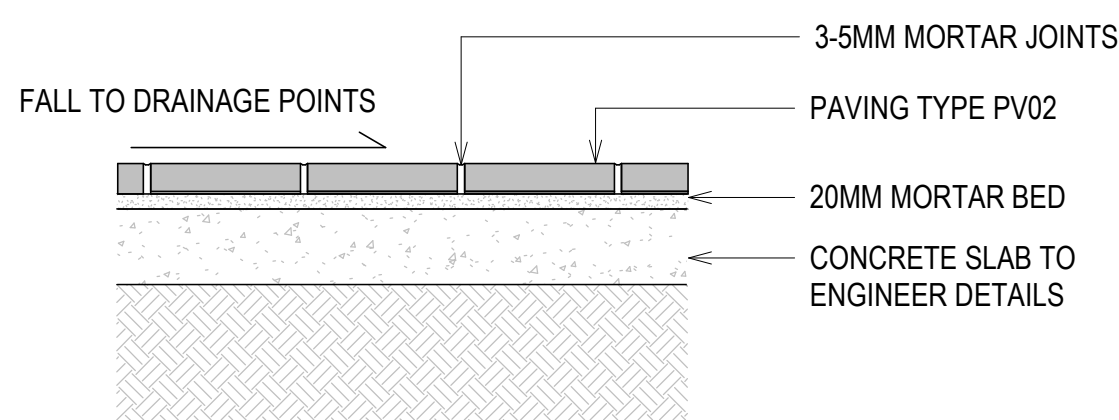

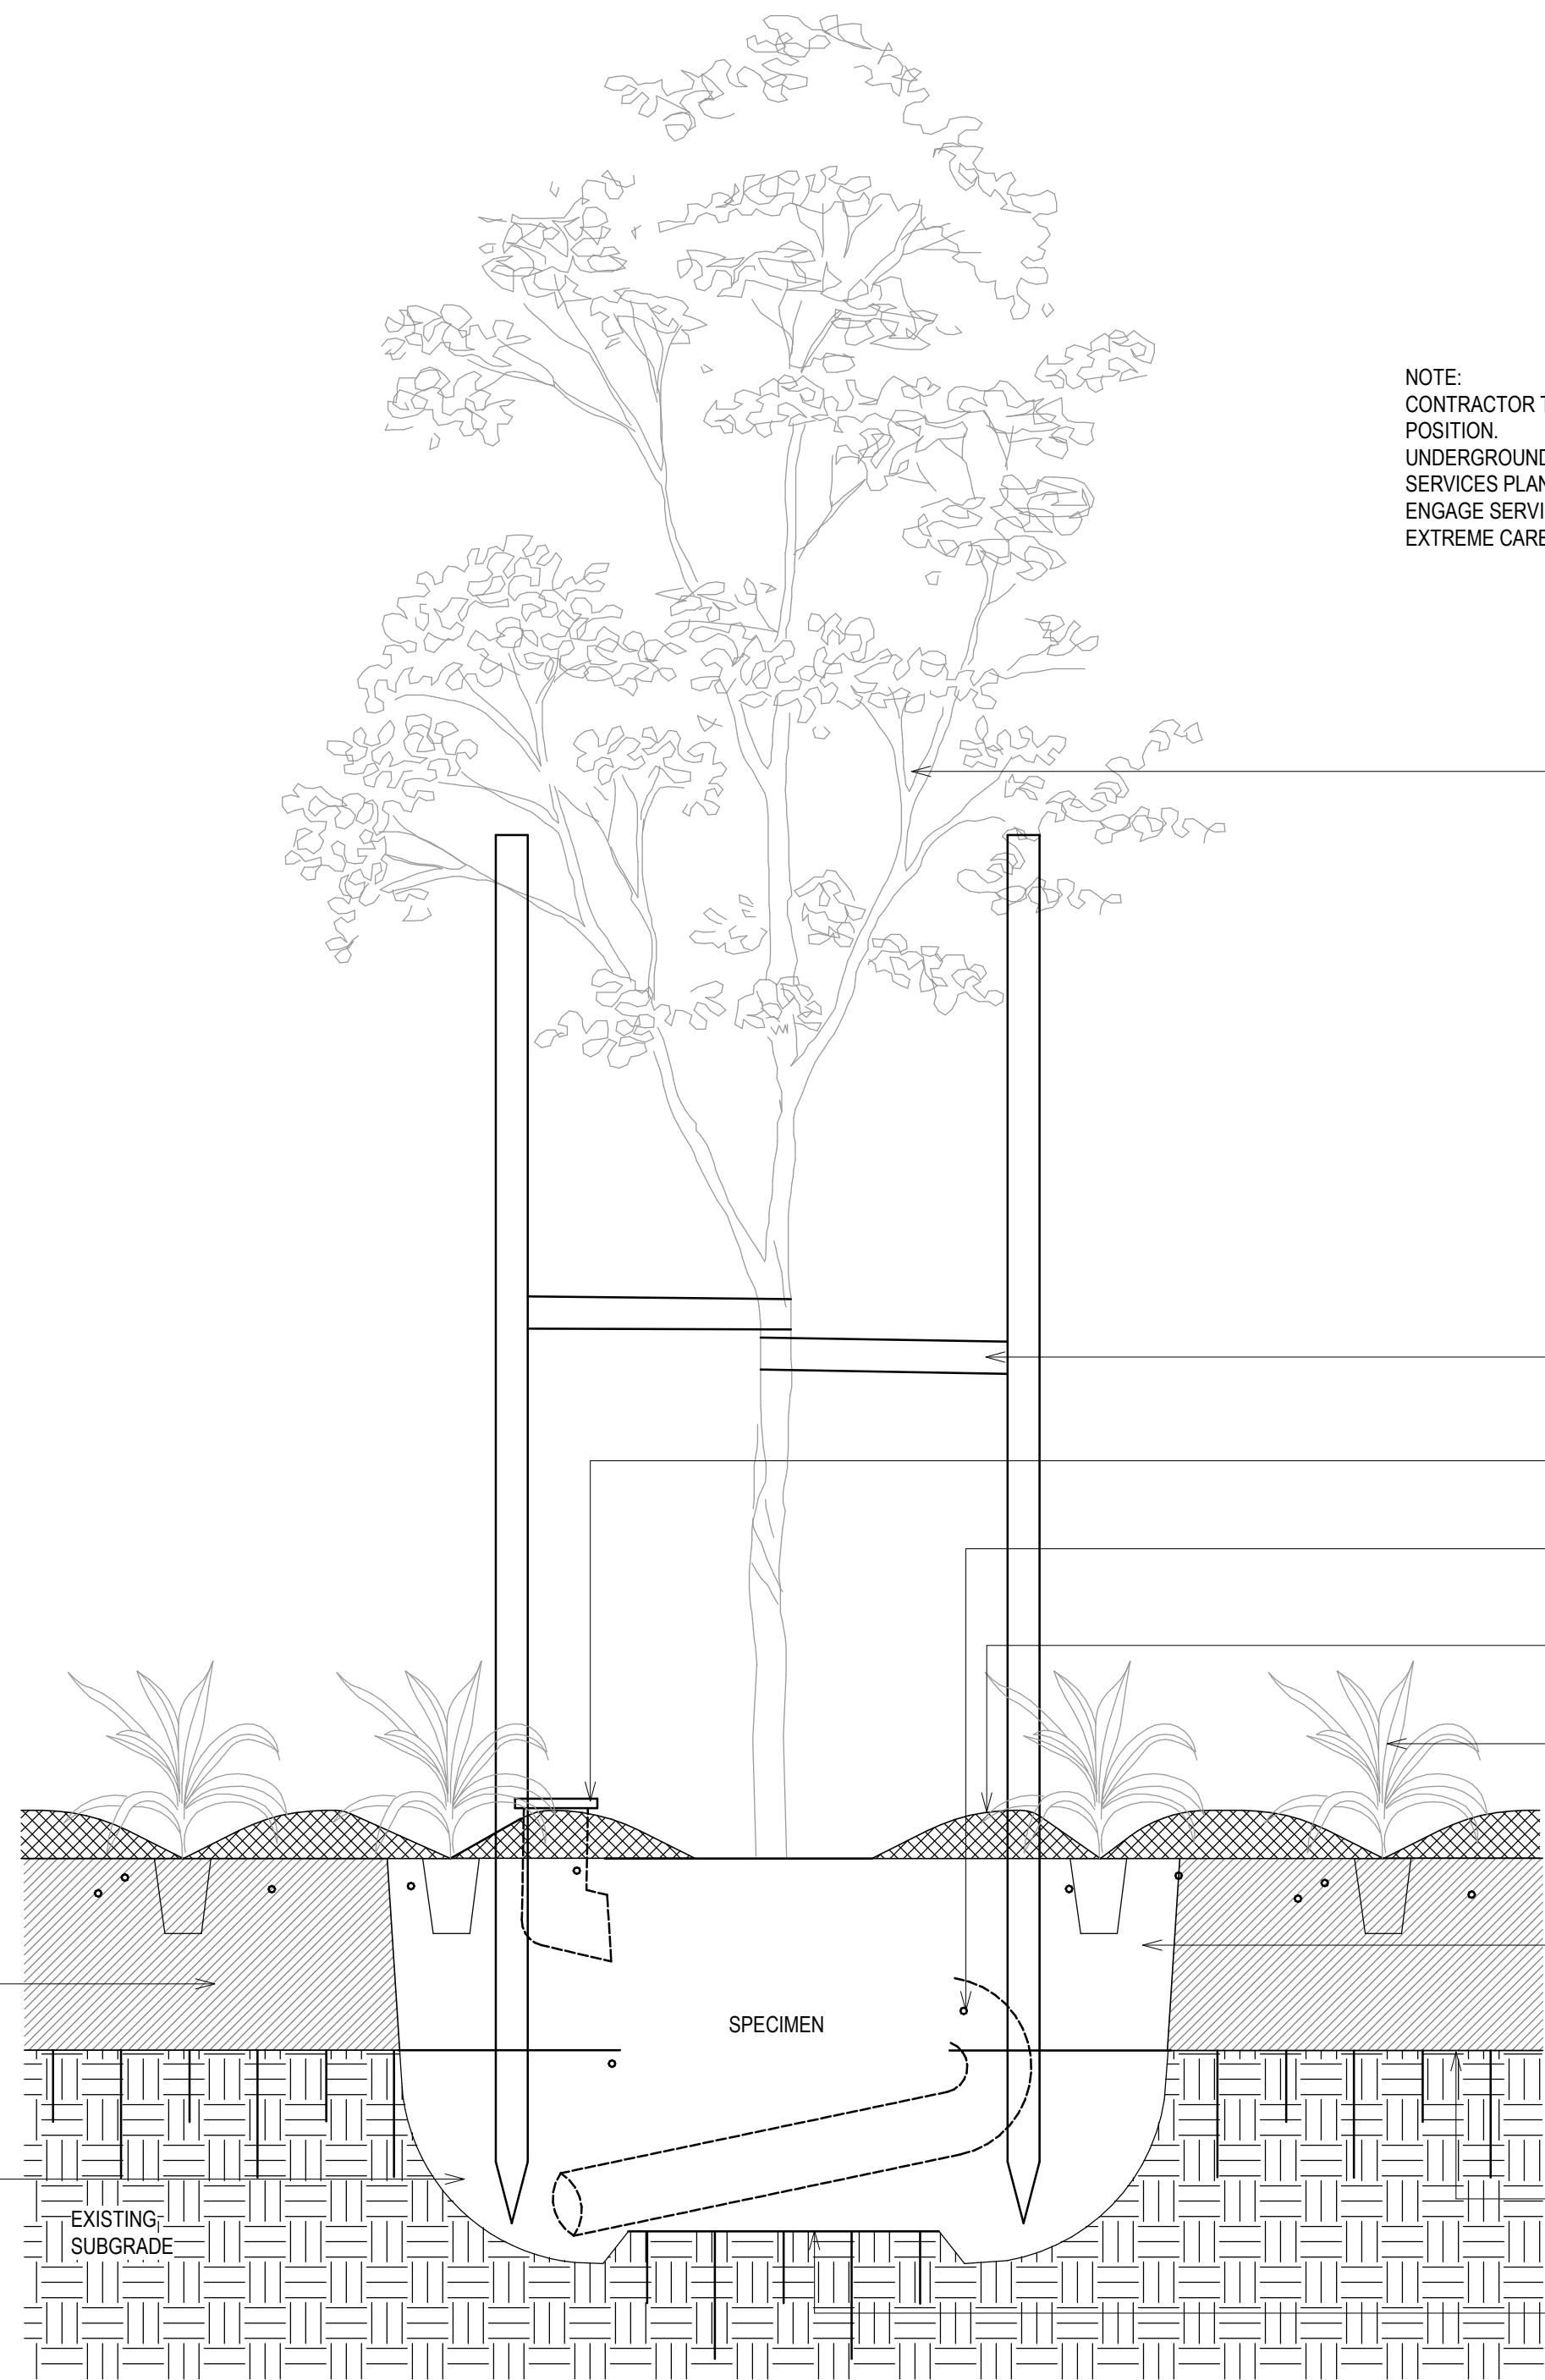

NOTE:
CONTRACTOR TO ENSURE POSITIVE DRAINAGE TO TREE POSITION.
UNDERGROUND SERVICES MAY BE PRESENT. ENSURE SERVICES PLANS REVIEWED PRIOR TO EXCAVATION.
ENGAGE SERVICE LOCATOR IF REQUIRED. EXCAVATE WITH EXTREME CARE BY HAND WHERE SPECIFIED.

ALL TREE PLANTINGS ARE REQUIRED TO BE SUFFICIENTLY ROBUST TO STAND UP UNDER THEIR OWN WEIGHT TO NATSPEC STANDARDS. WEAK STEMMED PLANTS WILL BE REJECTED.

2 X 38 X 38 X 1800MM HARDWOOD TIMBER STAKES DRIVEN VERTICALLY INTO SOIL MIN. OF 500MM OR UNTIL FIRM. DO NOT DRIVE THROUGH ROOT BALL.

50MM JUTE WEBBING TIE. PLACE KNOT IN WEBBING TIE AND STAPLE TIE TO STAKE

100MM AGG PIPE FOR WATERING

SLOW RELEASE FERTILISER PLACED HALFWAY UP SIDE OF ROOTBALL TO MANUFACTURER'S INSTRUCTIONS.


75MM DEPTH MULCH LAYER AS SPECIFIED. KEEP CLEAR OF TRUNK AND PLANT STEMS

PLANTING AREA

EXCAVATE PLANTING HOLE 2x THE WIDTH OF POTTED SPECIMEN. BREAK UP EDGES OF HOLE A FURTHER 100MM TO ASSIST WITH SOIL INTERFACE AND MOISTURE PERMEATION. REINSTALL SITE SOIL WHERE NECESSARY.

CULTIVATE SUBGRADE TO A DEPTH OF 200MM

PLACE TREE ROOT BALL ONTO EXISTING SUBGRADE MOUND TO ASSIST WITH DRAINAGE

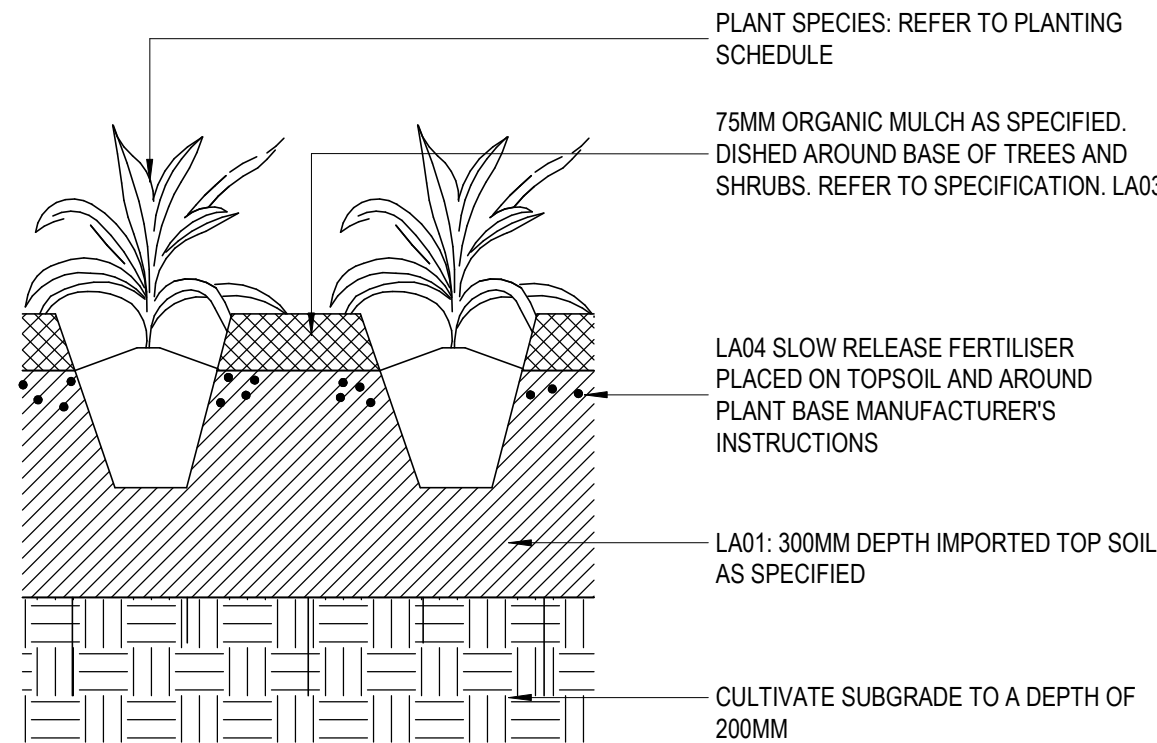

PLANT SPECIES: REFER TO PLANTING SCHEDULE

75MM ORGANIC MULCH AS SPECIFIED. DISHED AROUND BASE OF TREES AND SHRUBS. REFER TO SPECIFICATION. LA03

LA04 SLOW RELEASE FERTILISER PLACED ON TOPSOIL AND AROUND PLANT BASE MANUFACTURER'S INSTRUCTIONS

LA01: 300MM DEPTH IMPORTED TOP SOIL AS SPECIFIED

CULTIVATE SUBGRADE TO A DEPTH OF 200MM

1 TYPICAL DETAIL - RAISED PLANTING IN GROUND

2 TYPICAL DETAIL - SHRUB & GROUNDCOVER PLANTING

WORLD CLASS END OF LIFE PROGRAM TAMWORTH

NEW SOUTH WALES

LANDSCAPE WORKS DESIGN DEVELOPMENT



architectus™
Conrad
Gargett



Client
HEALTH INFRASTRUCTURE
Project
WORLD CLASS END OF
LIFE PROGRAM -
TAMWORTH PALLIATIVE
CARE

Revision
ISSUE REVISION DESCRIPTION
A DRAFT DD ISSUE
B FOR TENDER
DATE INT.
07/03/2025
04/04/2025

Details
Copyright Architectus Conrad Gargett. ACN 90 131 245 684
ABN 90 131 245 684
Do not scale this drawing and verify all dimensions and levels on site.
Nominated Architect : Lawrence Toaldo NSW Reg. 10255.
0 mm 40 80

PRELIMINARY

Drawing
COVER, TITLE PAGE

A1 Scale
Project
2210003
Drawing
EOL-ACG-TAM-DWG- AR - LA-010000